


REAR ELEVATION



ELEVATION MATERIAL LEGEND

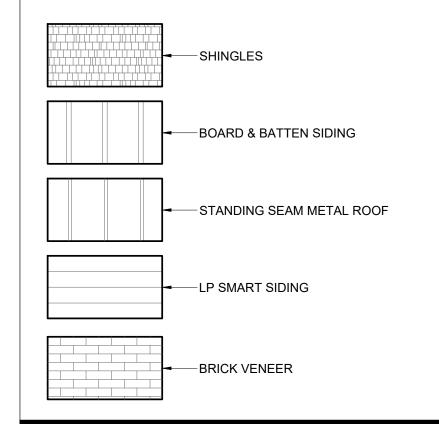

#	DATE	ISSUED WITH: CHANGE DESCRIPTION





SCALE: 1/4" = 1'-0"

DATE: 05.10.2021




FRONT ELEVATION



RIGHT SIDE ELEVATION





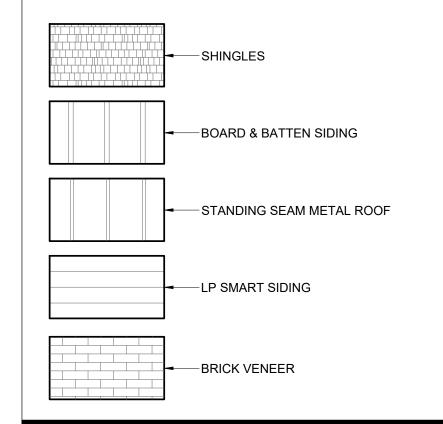

#	DATE	ISSUED WITH: CHANGE DESCRIPTION





SCALE: 1/4" = 1'-0" SHEET # / DESCRIPTION


DATE: 05.10.2021



BUILDERS

—— EST. 1962 ———

P&D Builders - Job # 1511

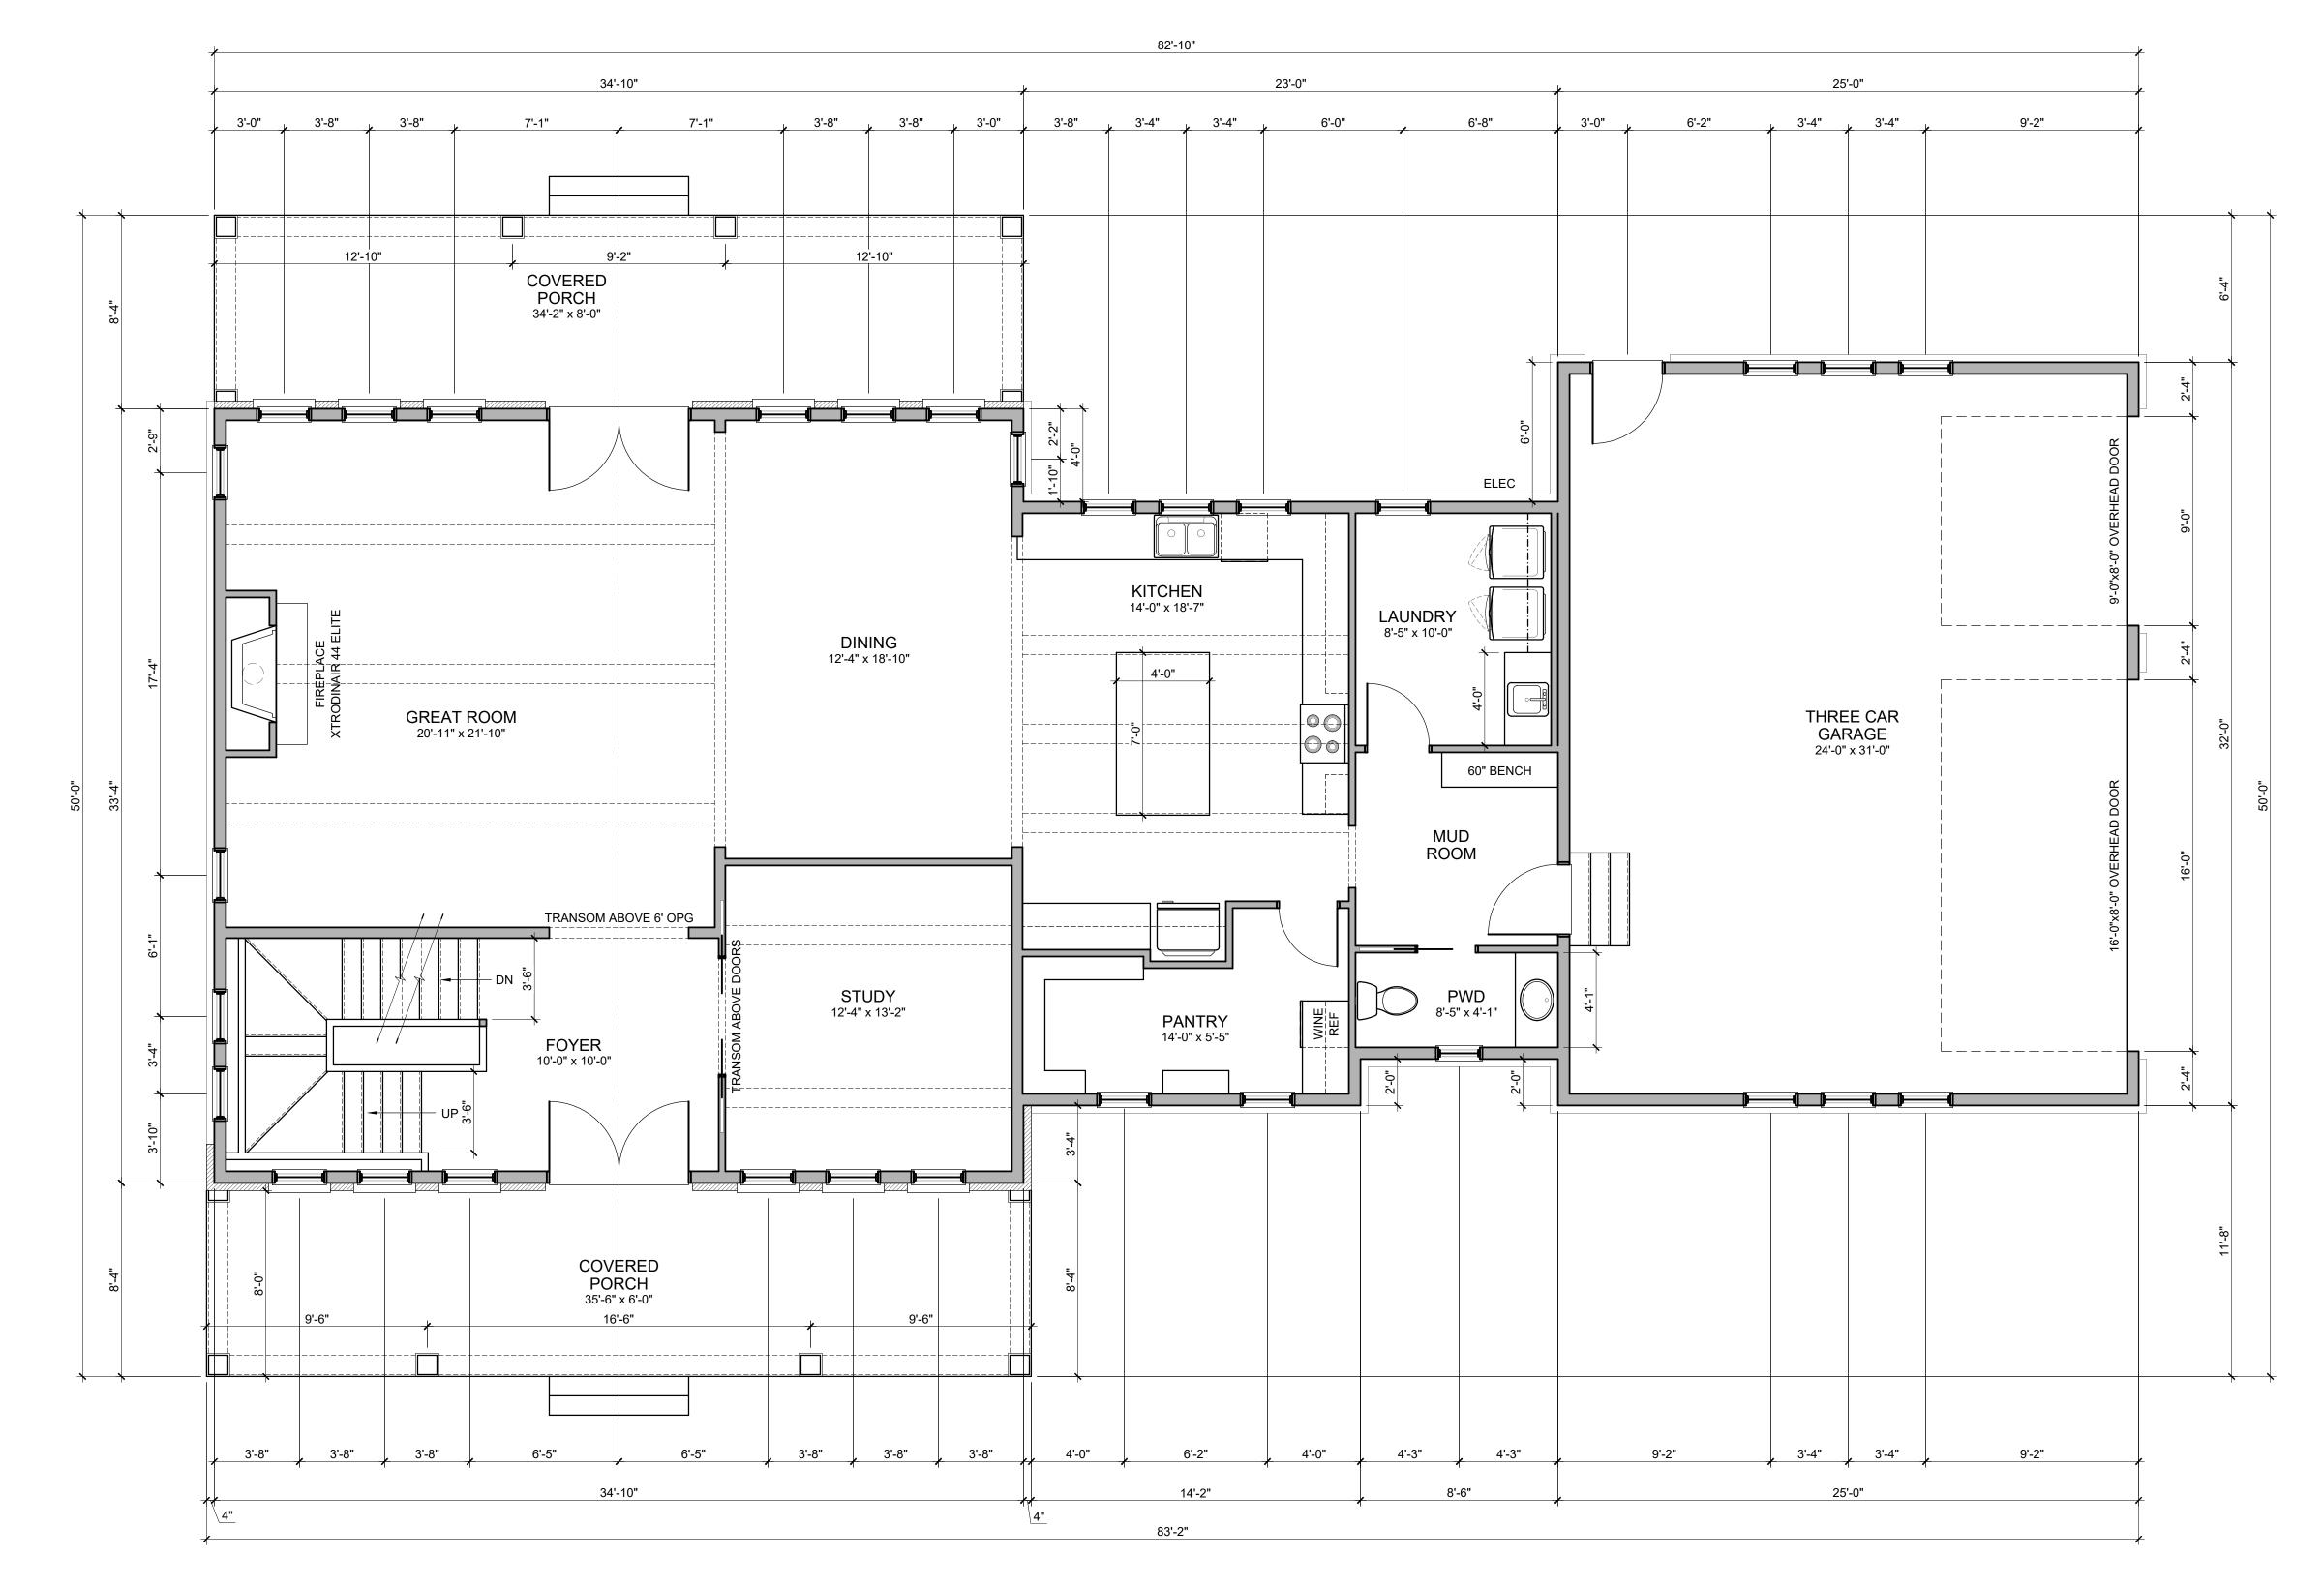



FIRST FLOOR PLAN 1,754 S.F.

FLOOR PLAN NOTES

- 1. ALL DOORS SHALL BE 6" FROM ADJACENT WALL OR CENTERED IN WALL UNLESS NOTED OTHERWISE. 2. ALL INTERIOR STUD WALLS TO BE 2x4 STUDS @ 16" O.C.
- UNLESS NOTED OTHERWISE.
- 8. ALL DIMENSIONS TO INTERIOR WALLS ARE TO FACE OF STUD. ALL DIMENSIONS TO OUTSIDE FACE OF EXTERIOR WALLS ARE TO OUTSIDE FACE OF SHEATHING. ALL DIMENSIONS TO INSIDE FACE OF EXTERIOR WALL ARE TO FACE OF STUD.
- ALL BEDROOM WINDOWS SHALL MEET CODE REQUIREMENTS FOR EGRESS. EGRESS CLEAR OPENINGS ON GRADE FLOOR SHALL BE A MINIMUM OF 5.0 SQUARE FEET. EGRESS CLEAR OPENINGS ON ALL OTHER FLOORS SHALL BE A MINIMUM OF 5.7 SQUARE FEET.
- 6. EGRESS WINDOWS TO HAVE A MINIMUM CLEAR HEIGHT OF 24" AND A MINIMUM CLEAR OPENING WIDTH OF 20". SILL HEIGHT SHALL NOT EXCEED 44" ABOVE THE FINISH FLOOR. ALL ANGLED WALLS ARE 45 DEGREES U.N.O.
- Y. ALL WORK SHALL BE PERFORMED IN ACCORDANCE WITH ALL APPLICABLE CODES AND REGULATIONS.
- CONTRACTOR SHALL VERIFY ALL CONDITIONS AND DIMENSIONS AT SITE BEFORE BEGINNING CONSTRUCTION. ANY DISCREPANCIES SHALL BE REPORTED IMMEDIATELY TO THE ARCHITECT IN WRITING FOR JUSTIFICATION AND / OR CORRECTION BEFORE PROCEEDING WITH WORK. CONTRACTORS SHALL ASSUME RESPONSIBILITY FOR ERRORS
- 9. ALL DIMENSIONS SHALL BE READ OR CALCULATED AND NEVER
- 10. CONTRACTOR SHALL ENSURE COMPATIBILITY OF THE BUILDING WITH ALL SITE REQUIREMENTS.

THAT ARE NOT REPORTED.

11. ALL WOOD IN LOCATIONS SUBJECT TO TERMITE DECAY SHALL BE PRESSURE TREATED (CCA) OR BE OF AN APPROVED DECAY RESISTANT SPECIES. THIS INCLUDES, BUT NOT LIMITED TO, ALL EXTERIOR DECKS, SILLS AND SLEEPERS ON CONCRETE, MASONRY, OR IN DIRECT CONTACT WITH THE GROUND.

STRUCTURAL LEGEND

TRUSS / JOIST / RAFTER INDICATOR - DIRECTION OF SPAN EXTENTS OF STRUCTURE STEEL BEAM (SEE PLAN FOR SIZE) **─---** HEADER / BEAM (SEE PLAN FOR SIZE) **───** GIRDER TRUSS (SEE TRUSS MANF DWGS) STEEL COLUMN (SEE PLAN FOR SIZE) POINT LOAD LOCATION POINT LOAD FROM ABOVE SEE SHEET A4-1 FOR GENERAL STRUCTURAL NOTES

DATE ISSUED WITH: CHANGE DESCRIPTION

ALL LVL AND 2x WOOD BEAMS: (D) = DROPPED. (F) = FLUSH ALL HEADERS AND BEAMS TO BEAR ON MINIMUM (1) KING STUD & (1) JACK STUD EACH SIDE OF OPENING, U.N.O.






SCALE: 1/4" = 1'-0" SHEET # / DESCRIPTION

FIRST FLOOR PLAN

DATE: 05.10.2021



P&D Builders - Job # 1511

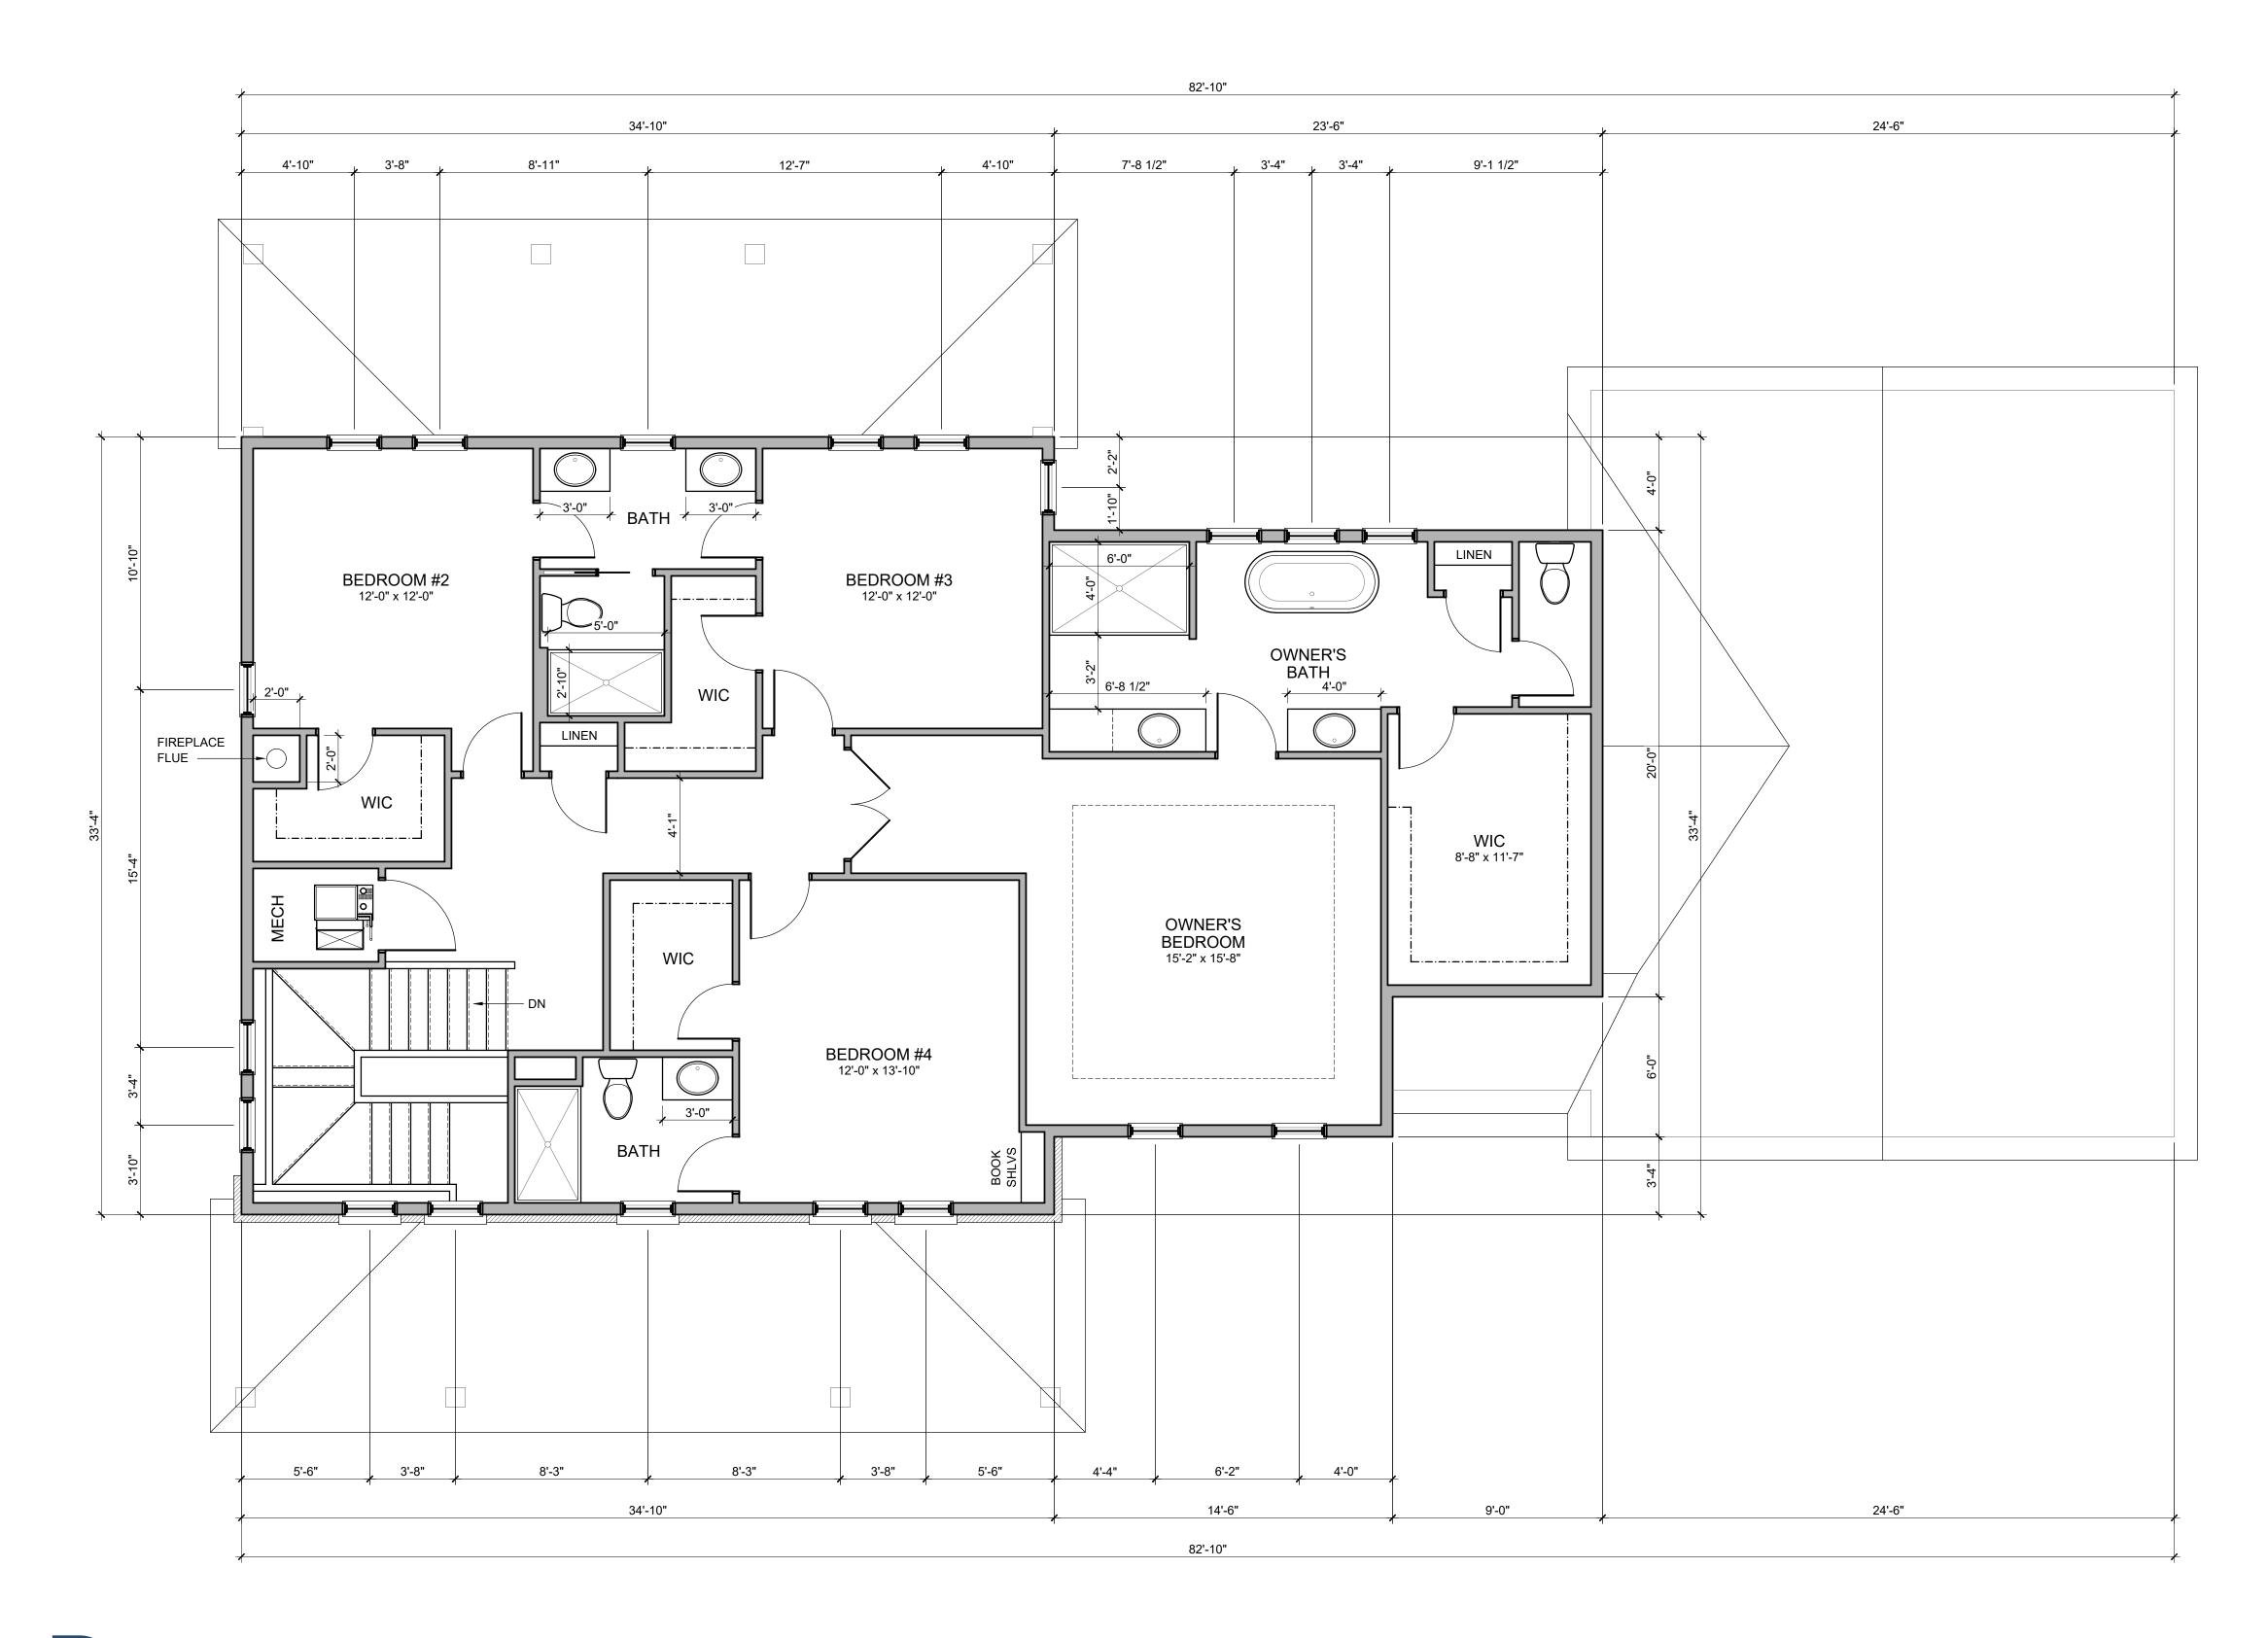



SECOND FLOOR PLAN

FLOOR PLAN NOTES

- 1. ALL DOORS SHALL BE 6" FROM ADJACENT WALL OR CENTERED IN WALL UNLESS NOTED OTHERWISE.
- 2. ALL INTERIOR STUD WALLS TO BE 2x4 STUDS @ 16" O.C. UNLESS NOTED OTHERWISE.
- 3. ALL DIMENSIONS TO INTERIOR WALLS ARE TO FACE OF STUD. ALL DIMENSIONS TO OUTSIDE FACE OF EXTERIOR WALLS ARE TO OUTSIDE FACE OF SHEATHING. ALL DIMENSIONS TO INSIDE FACE OF EXTERIOR WALL ARE TO FACE OF STUD.
- . ALL BEDROOM WINDOWS SHALL MEET CODE REQUIREMENTS FOR EGRESS. EGRESS CLEAR OPENINGS ON GRADE FLOOR SHALL BE A MINIMUM OF 5.0 SQUARE FEET. EGRESS CLEAR OPENINGS ON ALL OTHER FLOORS SHALL BE A MINIMUM OF 5.7 SQUARE FEET.
- 6. EGRESS WINDOWS TO HAVE A MINIMUM CLEAR HEIGHT OF 24" AND A MINIMUM CLEAR OPENING WIDTH OF 20". SILL HEIGHT SHALL NOT EXCEED 44" ABOVE THE FINISH FLOOR. ALL ANGLED WALLS ARE 45 DEGREES U.N.O.
- 7. ALL WORK SHALL BE PERFORMED IN ACCORDANCE WITH ALL APPLICABLE CODES AND REGULATIONS.
- . CONTRACTOR SHALL VERIFY ALL CONDITIONS AND DIMENSIONS AT SITE BEFORE BEGINNING CONSTRUCTION. ANY DISCREPANCIES SHALL BE REPORTED IMMEDIATELY TO THE ARCHITECT IN WRITING FOR JUSTIFICATION AND / OR CORRECTION BEFORE PROCEEDING WITH WORK. CONTRACTORS SHALL ASSUME RESPONSIBILITY FOR ERRORS THAT ARE NOT REPORTED.
- 9. ALL DIMENSIONS SHALL BE READ OR CALCULATED AND NEVER
- 10. CONTRACTOR SHALL ENSURE COMPATIBILITY OF THE BUILDING WITH ALL SITE REQUIREMENTS.
- 11. ALL WOOD IN LOCATIONS SUBJECT TO TERMITE DECAY SHALL BE PRESSURE TREATED (CCA) OR BE OF AN APPROVED DECAY RESISTANT SPECIES. THIS INCLUDES, BUT NOT LIMITED TO, ALL EXTERIOR DECKS, SILLS AND SLEEPERS ON CONCRETE, MASONRY, OR IN DIRECT CONTACT WITH THE GROUND.

STRUCTURAL LEGEND

TRUSS / JOIST / RAFTER INDICATOR - DIRECTION OF SPAN EXTENTS OF STRUCTURE STEEL BEAM (SEE PLAN FOR SIZE) **─---** HEADER / BEAM (SEE PLAN FOR SIZE) **−−−** GIRDER TRUSS (SEE TRUSS MANF DWGS) O

✓ STEEL COLUMN (SEE PLAN FOR SIZE) POINT LOAD LOCATION POINT LOAD FROM ABOVE

ALL LVL AND 2x WOOD BEAMS: (D) = DROPPED. (F) = FLUSH

SEE SHEET A4-1 FOR GENERAL STRUCTURAL NOTES

ALL HEADERS AND BEAMS TO BEAR ON MINIMUM (1) KING STUD & (1) JACK STUD EACH SIDE OF OPENING, U.N.O.

#	DATE	ISSUED WITH: CHANGE DESCRIPTION






SCALE: 1/4" = 1'-0" SHEET # / DESCRIPTION

DATE: 05.10.2021



P&D Builders - Job # 1511

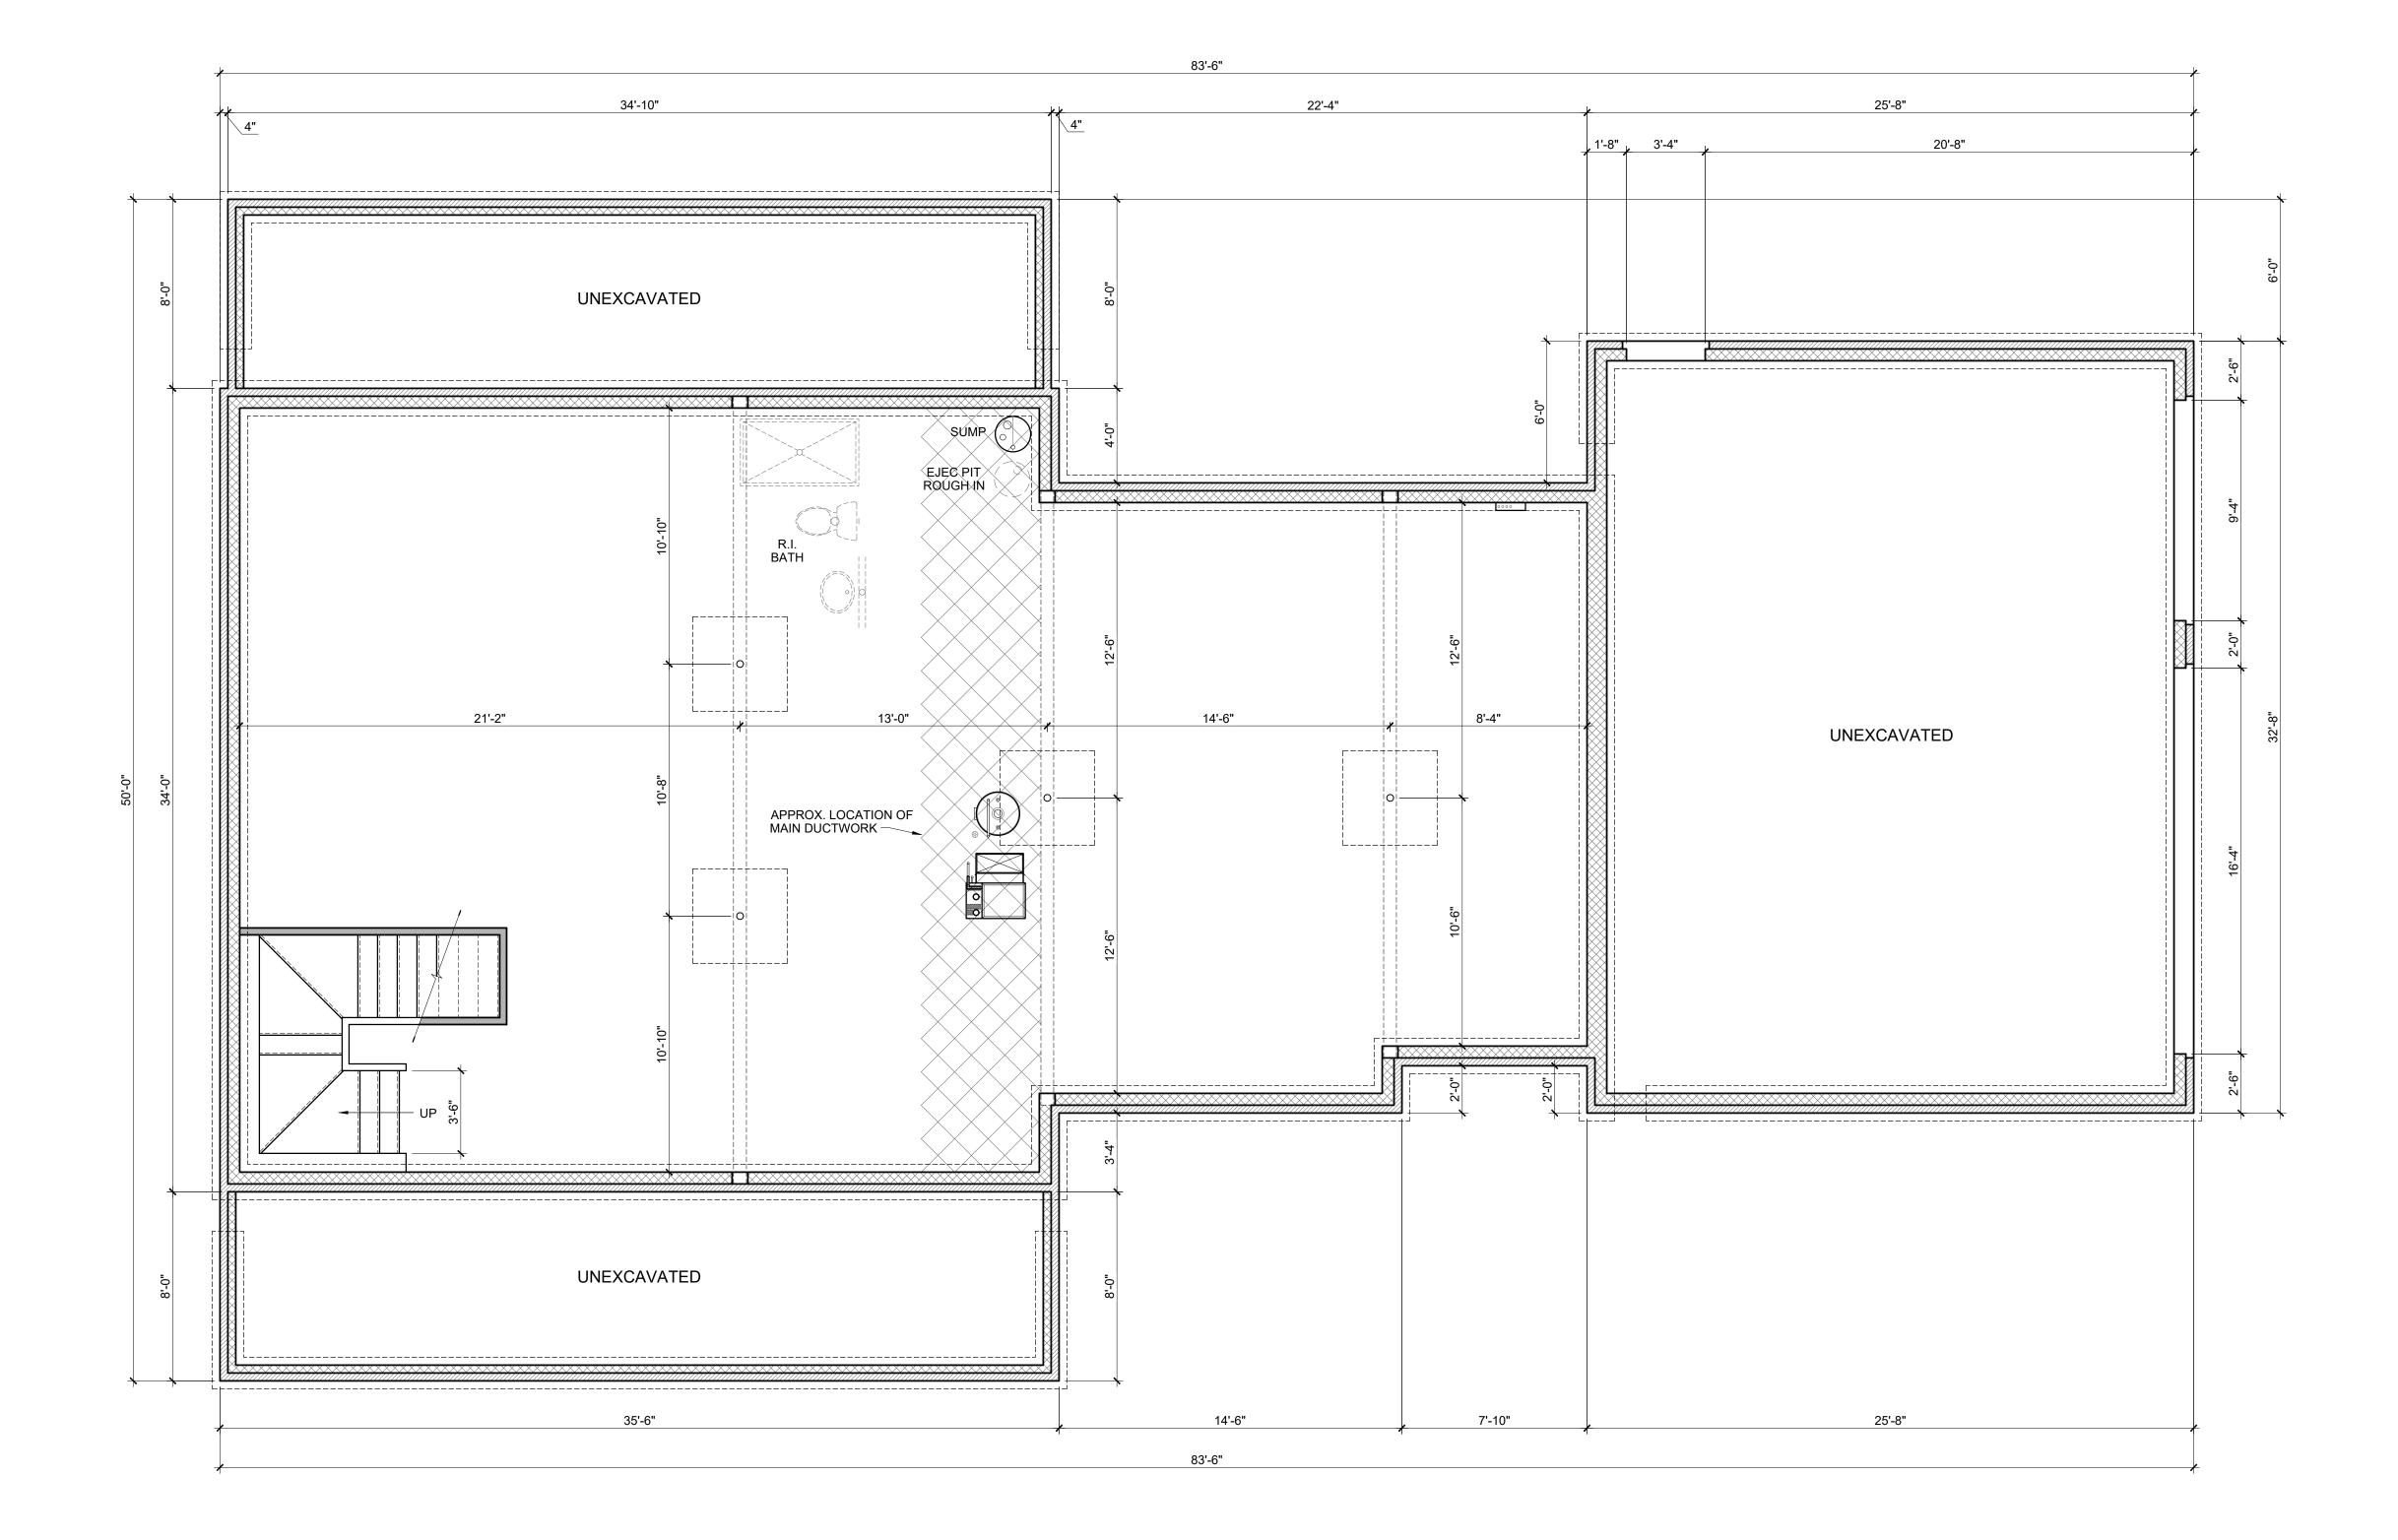



- ALL 8" FOUNDATION WALLS SHALL HAVE A MINIMUM 16" x 8" CONTINUOUS POURED CONCRETE FOOTING, SEE WALL
- 2. CONTRACTOR TO VERIFY THAT ALL STRUCTURAL LOADS TRANSFER TO FOUNDATION
- CEILING HEIGHTS IN BASEMENTS W/ITH HABITABLE SPACES OR HALLWAYS SHALL NOT BE LESS THAN 7'-0" CLEAR, EXCEPT UNDER BEAMS, DUCTS OR OTHER OBSTRUCTIONS WHERE THE CLEAR HEIGHT SHALL BE 6'-4" MINIMUM.
- ALL PREFABRICATED CONCRETE LINTELS AT FOOTING LEVEL CHANGES SHALL HAVE 8" MINIMUM BEARING AT EACH END. REFER TO STRUCTURAL NOTES SHEET FOR GENERAL
- STRUCTURE INFORMATION.

STRUCTURAL LEGEND

TRUSS / JOIST / RAFTER INDICATOR - DIRECTION OF SPAN EXTENTS OF STRUCTURE ——— SOLID BLOCKING

STEEL BEAM (SEE PLAN FOR SIZE) **─·─·** HEADER / BEAM (SEE PLAN FOR SIZE) **───** GIRDER TRUSS (SEE TRUSS MANF DWGS) O── STEEL COLUMN (SEE PLAN FOR SIZE) POINT LOAD LOCATION

■ POINT LOAD FROM ABOVE SEE SHEET A4-1 FOR GENERAL STRUCTURAL NOTES

ALL HEADERS AND BEAMS TO BEAR ON MINIMUM (1) KING STUD & (1) JACK STUD EACH SIDE OF OPENING, U.N.O.

ALL LVL AND 2x WOOD BEAMS: (D) = DROPPED. (F) = FLUSH

#	DATE	ISSUED WITH: CHANGE DESCRIPTION		





SCALE: 1/4" = 1'-0" SHEET # / DESCRIPTION

BASEMENT PLAN

DATE: 05.10.2021

