




P&D Builders Ltd.
59 Greif Parkway Suite 100
Delaware, Ohio 43015
(740) 201-8079
Fax (740) 201-8084
www.pndbuilders.com

ALL DESIGNS ARE THE SOLE PROPERTY OF P&D BUILDERS LTD. NO REPRODUCTION OR OTHER USE OF THESE PLANS MAY BE MADE WITHOUT THE WRITTEN CONSENT OF THE AUTHOR OF THE PLANS.

JOB # XXXX

PRELIMINARY DESIGN
NOT TO SCALE - NOT FOR CONSTRUCTION

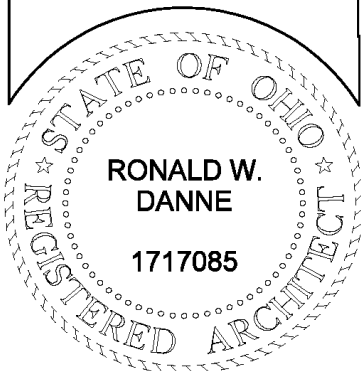

RONALD W. DANNE, LICENSE #1717085
EXPIRATION DATE 12/31/2016

Danne
Residential Design & Drafting
614.207.6266 danneand@gmail.com

REVISION DATE:	BY:	DESCRIPTION
12/5/17	rwd	concepts
1/18/18	" "	concept rev
2/1/18	" "	plans
2/5/18	" "	plan rev
2/12/18	" "	plan rev

10-SCALE WHEN PRINTED DRAW - PAPER SIZE 11"
0' 2' 4' 6' 8'
FIELD - PERP. DIMENSIONS - DO NOT SCALE PLOTS


DESIGNED: P&D / rwd

PAGE: 5 of 8




FRONT ELEVATION
SCALE: 1/4" = 1'-0"

FIELD DESIGN CONIC STEPS
AS NECESSARY PER GRADE
EXACT DOOR & SIDEWALK STYLE
TO BE DETERMINED BY CLIENT

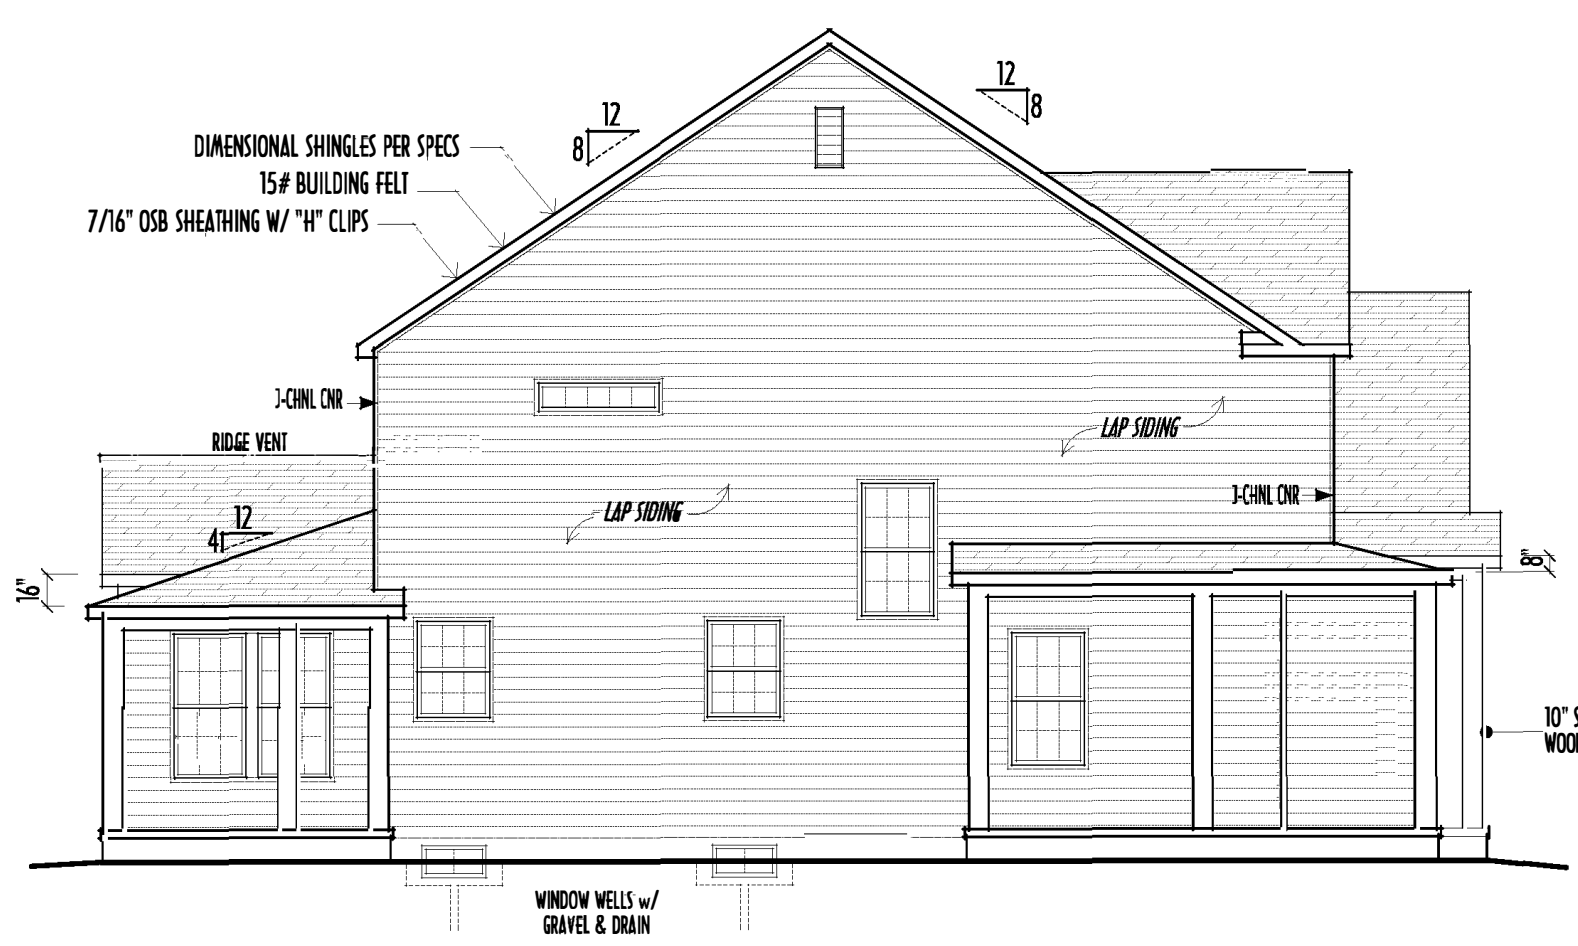

LEFT ELEVATION
SCALE: 1/8" = 1'-0"

FINAL WINDOW DESIGN PER PROVIDER. ALL FRAMING ROUGH-
OPENINGS TO BE BASED ON FINAL LAYOUT ONLY
EXACT WINDOW & DOOR GRID PATTERNS (MULLIONS)
MAY DIFFER - REFER TO MANUFACTURER OR SUPPLIER
GRADE ELEVATION SHOWN IS APPROXIMATE
FIELD VERIFY & ADJUST FOUNDATION AS NECESSARY

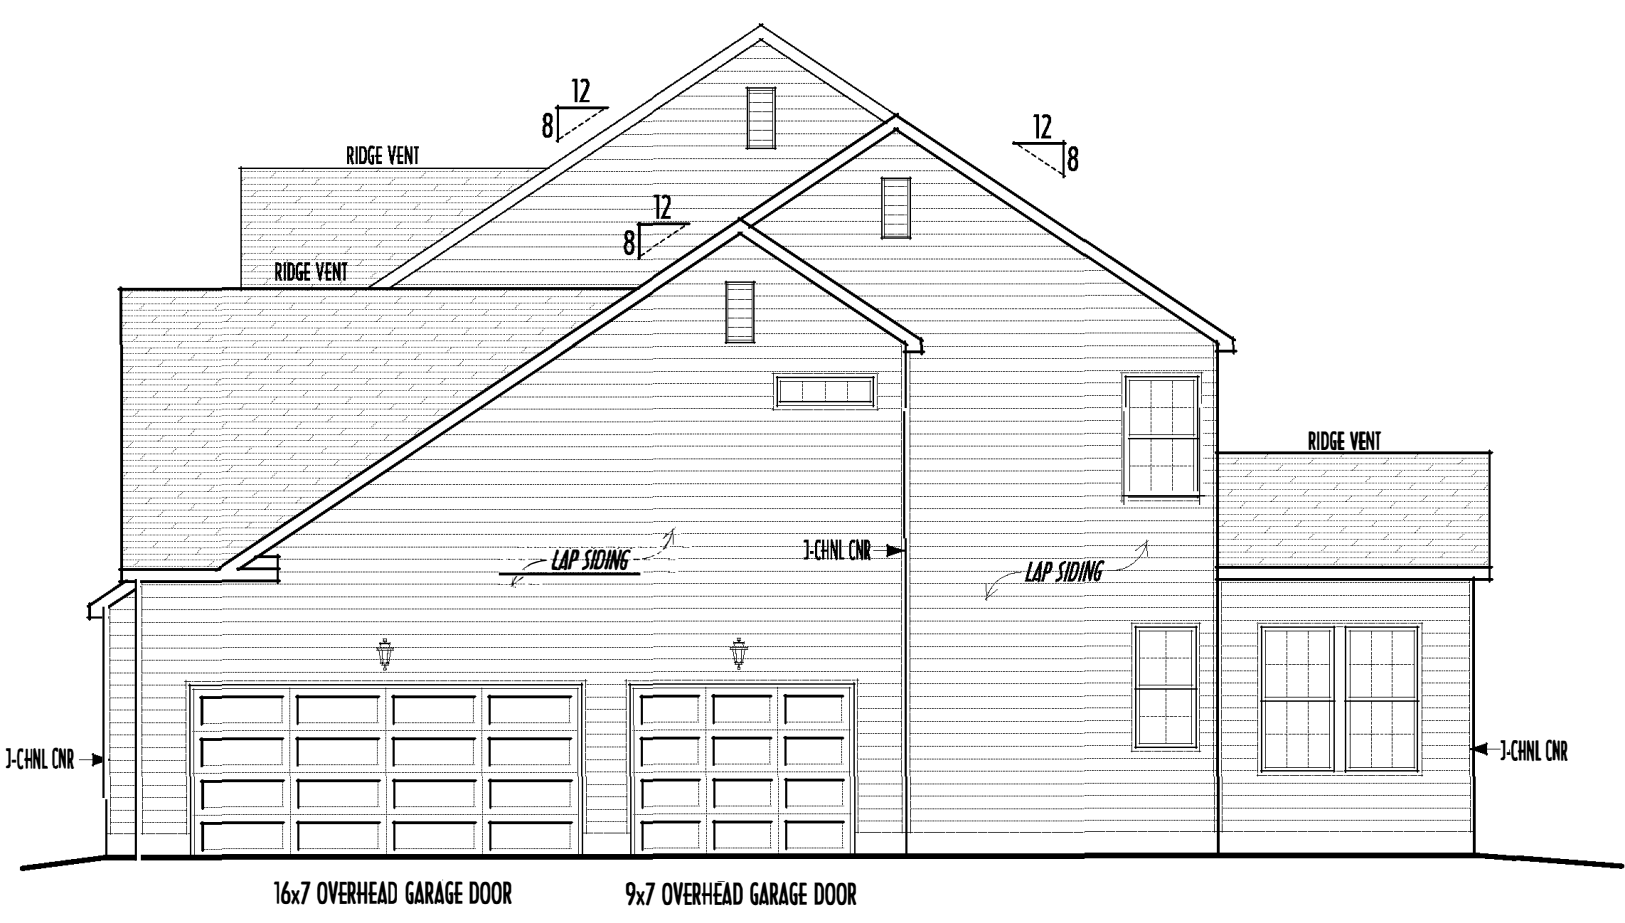


RIGHT ELEVATION
SCALE: 1/8" = 1'-0"



BACK ELEVATION
SCALE: 1/8" = 1'-0"


FIRST FLOOR CEILINGS @ 10'-1 1/8" UNLESS NOTED OTHERWISE
FIRST FLOOR WINDOW HEADERS @ 7'-6" UNLESS NOTED OTHERWISE
SECOND FLOOR CEILINGS @ 8'-1 1/8" UNLESS NOTED OTHERWISE
SECOND FLOOR WINDOW HEADERS @ 6'-10" UNLESS NOTED OTHERWISE
EMERGENCY EGRESS OPERABLE (E.E.O.) WINDOWS IN ALL BEDROOMS
SEE ROOF PLAN FOR SOFFIT & RAKE SIZES
RUN BRICK VENEER 1" PAST FRAMING CORNERS
CULTURED STONE VENEER WRAPS FRONT CORNERS MIN 6"
INTO TRG WOOD TRIM UNLESS NOTED
FLASH & CAULK ELEVATIONS AS NECESSARY TO PROVIDE A
A WEATHER-TIGHT SEAL BETWEEN MATERIALS, FRAMING & TRIM
WINDOWS & DOORS (BRAND & DESIGN) PER CONTRACT
WINDOWS & DOORS ARE TO BE INSTALLED PER MANUFACTURERS SPECIFICATIONS
CONFIRM WINDOW SIZES & ROUGH-OPENINGS WITH SUPPLIER
RUN STUCCO, STONE & BRICK VENEER TO GRADE UNLESS NOTED
WEEP SCREENS FOR STUCCO EXTERIORS SHALL COMPLY WITH R-703.6.2.1
(#26 GALV CORROSION-RESISTANT SCREEN AT/ABV FOUNDATION PLATE (3.5" FLANGE)
PLACED AT MIN 4" ABV EARTH / 2" ABV PAVING, ALLOWING TRAP'D WATER TO DRAIN)
SLOPE GRADE AWAY FROM FOUNDATION FOR PROPER DRAINAGE

FIRST FLR LIVING SP =	1,648 SQ.FT.
SECOND FLR LIVING SP =	1,758 SQ.FT.
TOTAL LIVING SP =	3,406 SQ.FT.
OPT. BONUS RM =	244 SQ.FT.
OPT. FINISHED BSMT =	774 SQ.FT.

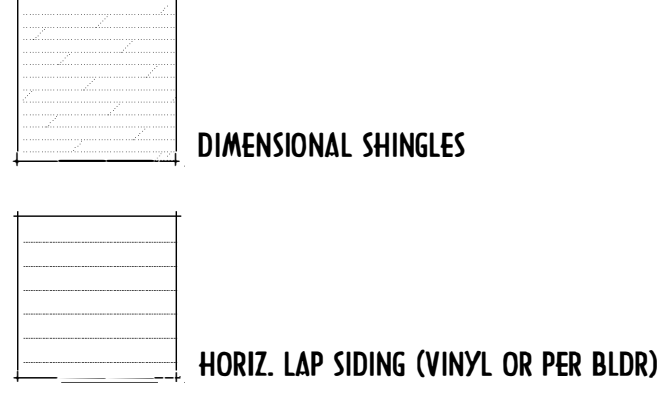

P & D
BUILDERS
— EST. 1962 —

1ST FLR

 
P&D Builders Ltd.
59 Greif Parkway Suite
Suite 100
Delaware, Ohio 43015
(740) 201-8079
Fax (740) 201-8084
www.pndbuilders.com

XXXX




STATE OF OHIO
 REGISTERED ARCHITECT
 RONALD W. DANNE
 1717085
 RONALD W. DANNE, LICENSE #177085
 EXPIRATION DATE 12/31/2019

REVISION DATE:	BY:	Prtn/CD
12/5/17	nwd	concepts
1/18/18	" "	concept rev
2/1/18	" "	prelims
2/5/18	" "	prelim rev
2/12/18	" "	prelim rev

P&D / rwd

3 of 8

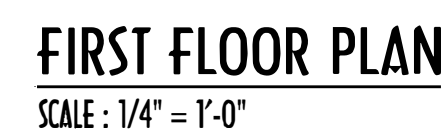

FIRST FLR LIVING SP =	1,648 SQ.FT.
SECOND FLR LIVING SP =	1,758 SQ.FT.
TOTAL LIVING SP =	3,406 SQ.FT.
OPT. BONUS RM =	244 SQ.FT.
OPT. FINISHED BSMT =	774 SQ.FT.

P&D Builders - Job # 1306

PLEASE NOTE: PRELIMINARY DESIGNS ARE SUBJECT TO CHANGE DUE TO
STRUCTURAL OR CODE REQUIREMENTS. ITEMS SHOWN MAY BE OPTIONAL /EXTRA
PLEASE REFER TO YOUR CONTRACT FOR SPECIFICATIONS & DESCRIPTIONS.

2ND FLR



P&D Builders Ltd

59 Greif Parkway Suite
Suite 100
Delaware, Ohio 43015
(740) 201-8079
Fax (740) 201-8084


www.pnabuilders.com

ALL DESIGNS ARE THE EXCLUSIVE PROPERTY OF PFD BUILDERS
NO REPRODUCTION OR OTHER USE OF THESE PLANS MAY BE MADE
WITHOUT PRIOR WRITTEN CONSENT OF THE AUTHOR OF THE PLAN

XXXX

PRELIMINARY DESIGN

NOT TO SCALE - NOT FOR CONSTRUCTION

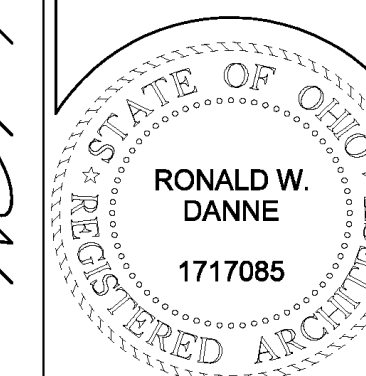

RONALD W. DANNE, LICENSE #177C
EXPIRATION DATE 12/31/2019

Danne
Residential Design & Drafting

614.207.6266 dannednd@gmail.com


REVISION DATE:	BY:	Pratima
----------------	-----	---------

REVISION DATE:	BY:	Prepared by:
12/5/17	rwcd	concept
1/18/18	" "	concept
2/1/18	" "	prelim
2/5/18	" "	prelim
2/12/18	" "	prelim

TO-SCALE WHEN PRINTED 24x36 - PAPER SIZE

DESIGNED: P&D / rwd

PAGE: 4 of 8

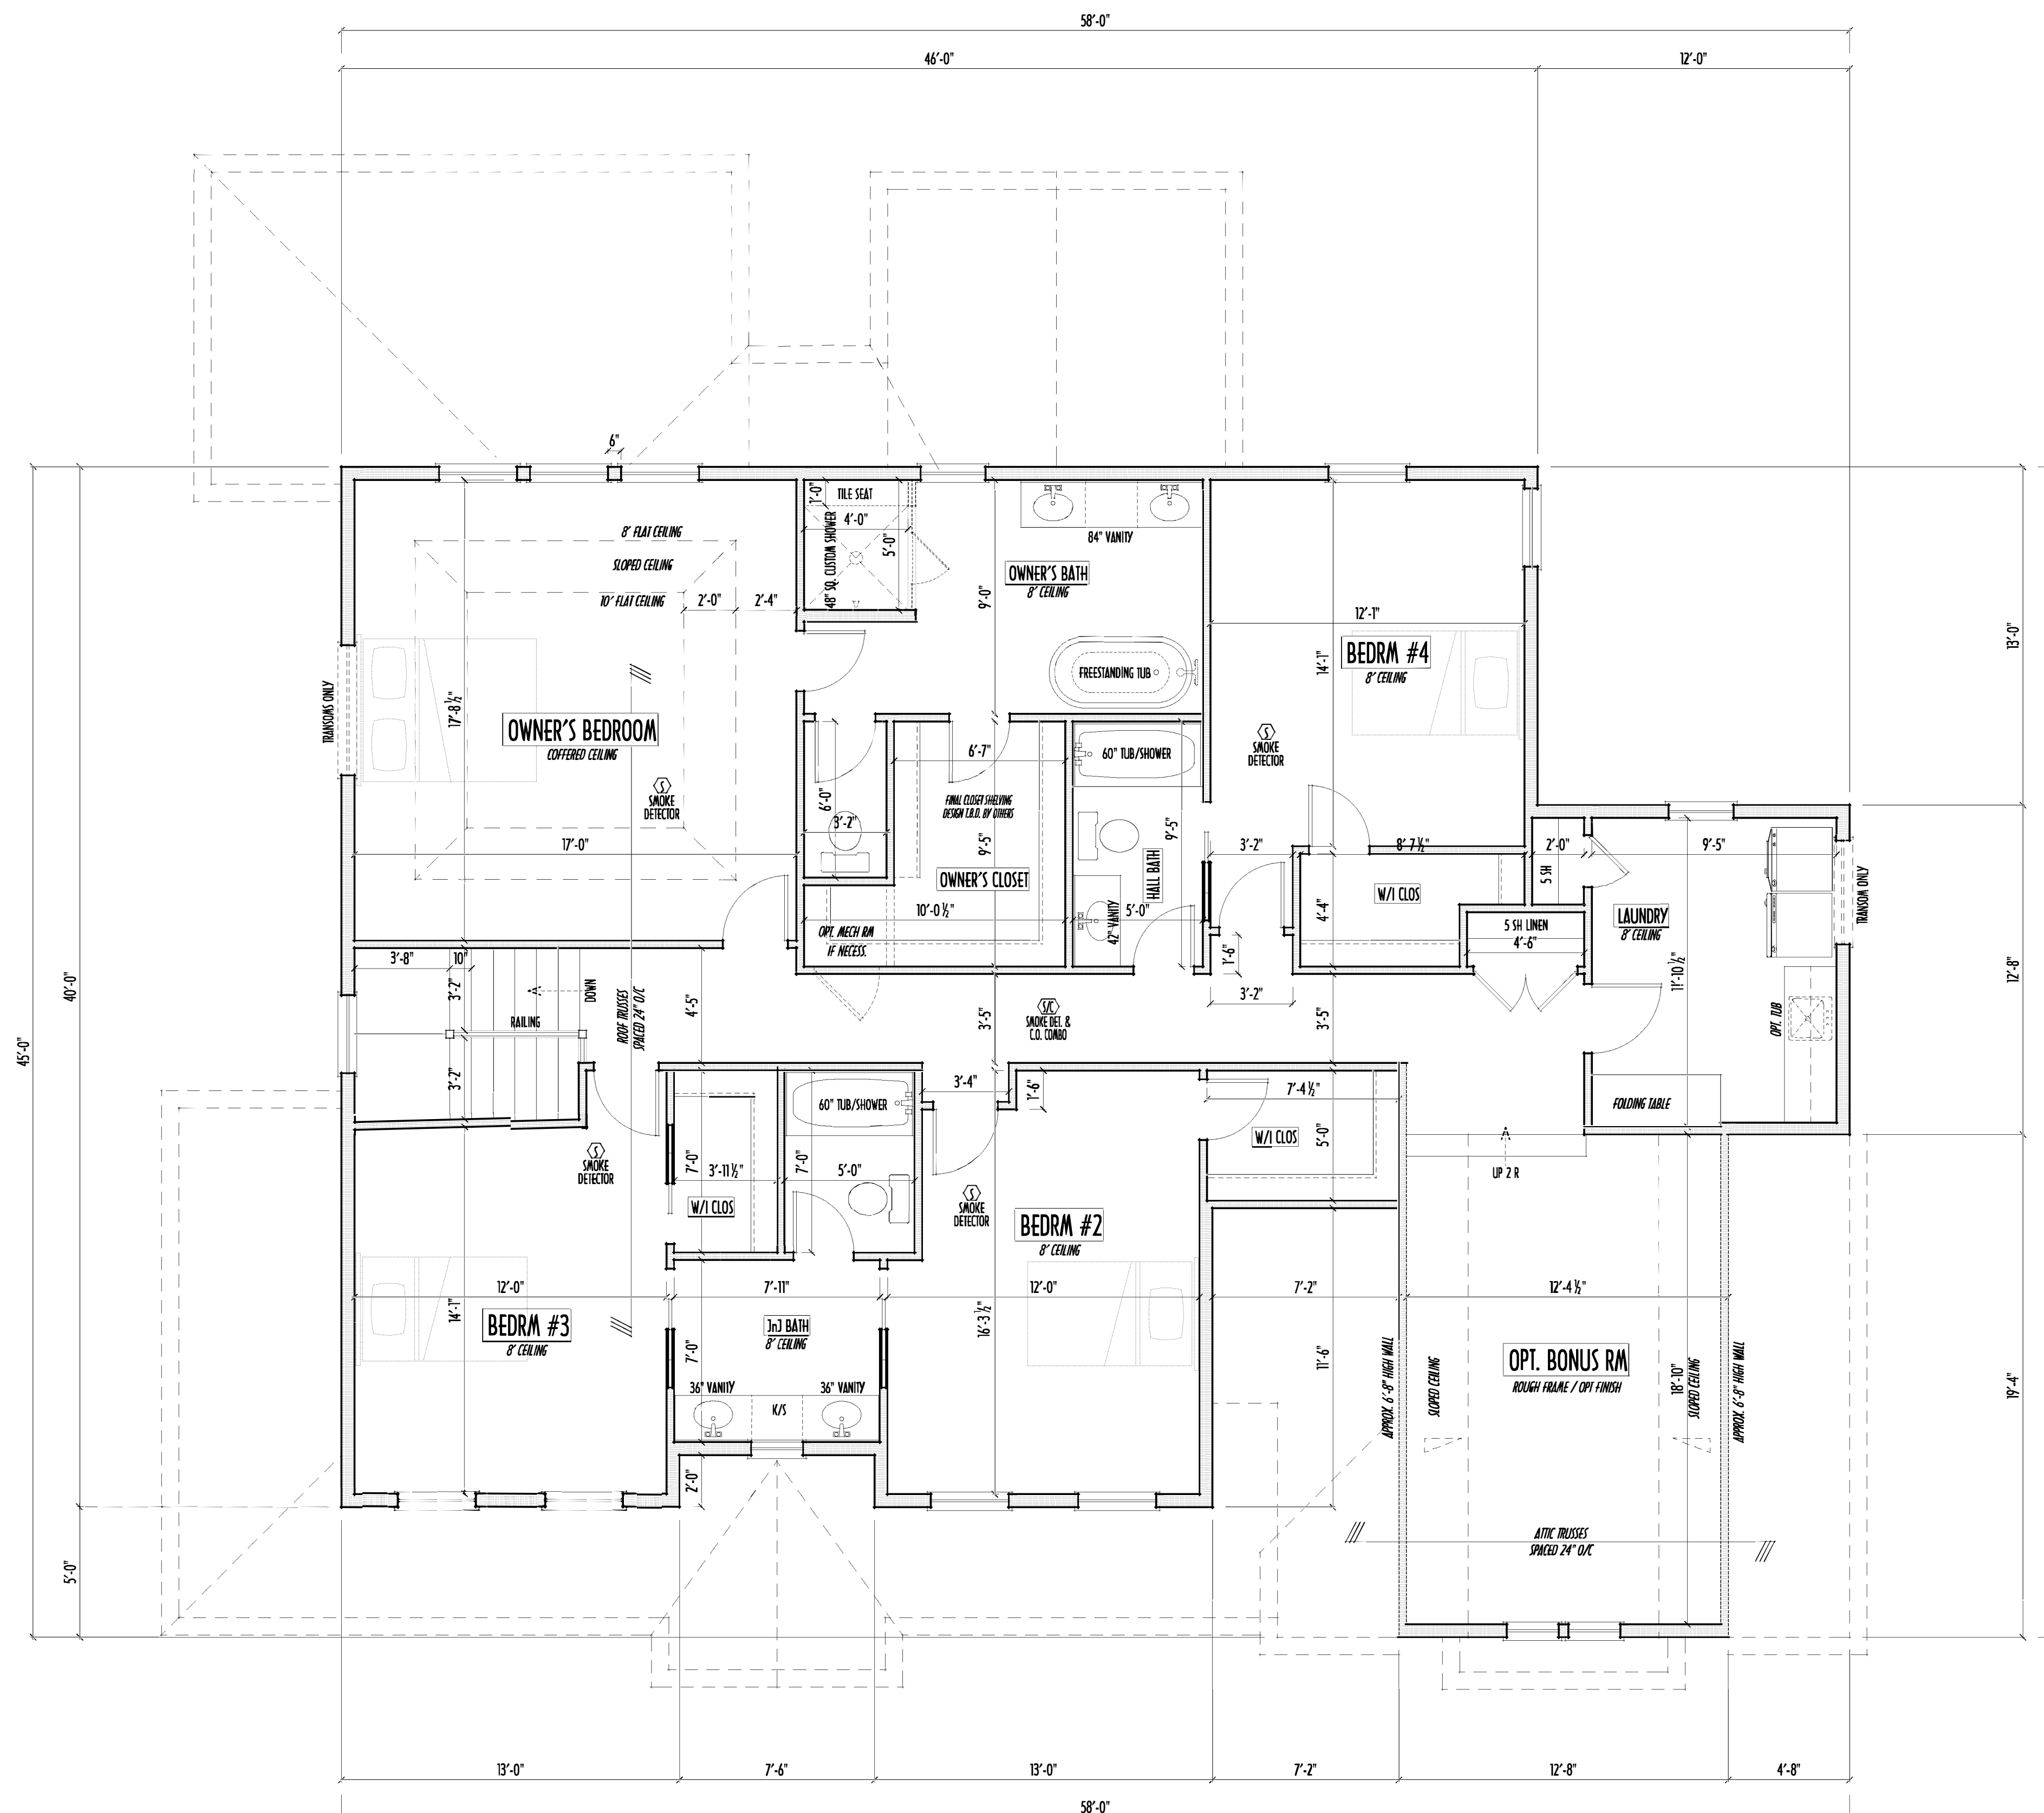

SECOND FLOOR PLAN

SCALE : 1/4" = 1'-0"

FIRST FLR LIVING SP =	1,648 SQ.FT.
SECOND FLR LIVING SP =	1,758 SQ.FT.
TOTAL LIVING SP =	3,406 SQ.FT.
OPT. BONUS RM =	244 SQ.FT.
OPT. FINISHED BSMT =	774 SQ.FT.



FND/BSMT




P&D Builders Ltd.
59 Grell Parkway Suite 100
Delaware, Ohio 43015
(740) 201-8079
Fax (740) 201-8084
www.pndbuilders.com

ALL DRAWINGS ARE THE EXCLUSIVE PROPERTY OF P&D BUILDERS LTD. NO REPRODUCTION OR OTHER USE OF THESE PLANS MAY BE MADE WITHOUT PRIOR WRITTEN CONSENT OF THE AUTHOR OF THE PLANS.

NO JOB XXXX

PRELIMINARY DESIGN
NOT TO SCALE - NOT FOR CONSTRUCTION

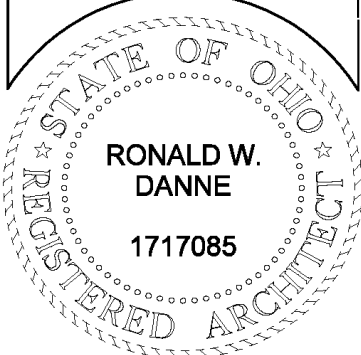

RONALD W. DANNE
1717085

RONALD W. DANNE, LICENSE 1717085
EXPIRATION DATE 12/31/2016


Danne
Residential Design & Drafting, Inc.
614.207.6266 dannedna@gmail.com

REVISION DATE:	BY:	DESCRIPTION
12/5/17	rwd	concepts
1/18/18	" "	concept rev
2/1/18	" "	prelim
2/5/18	" "	prelim rev
2/12/18	" "	prelim rev

TO SCALE WHEN PRINTED DRAW - PAPER SIZE: 11"
0 8" 16" 

DESIGNED: P&D / rwd

PAGE: 2 of 8

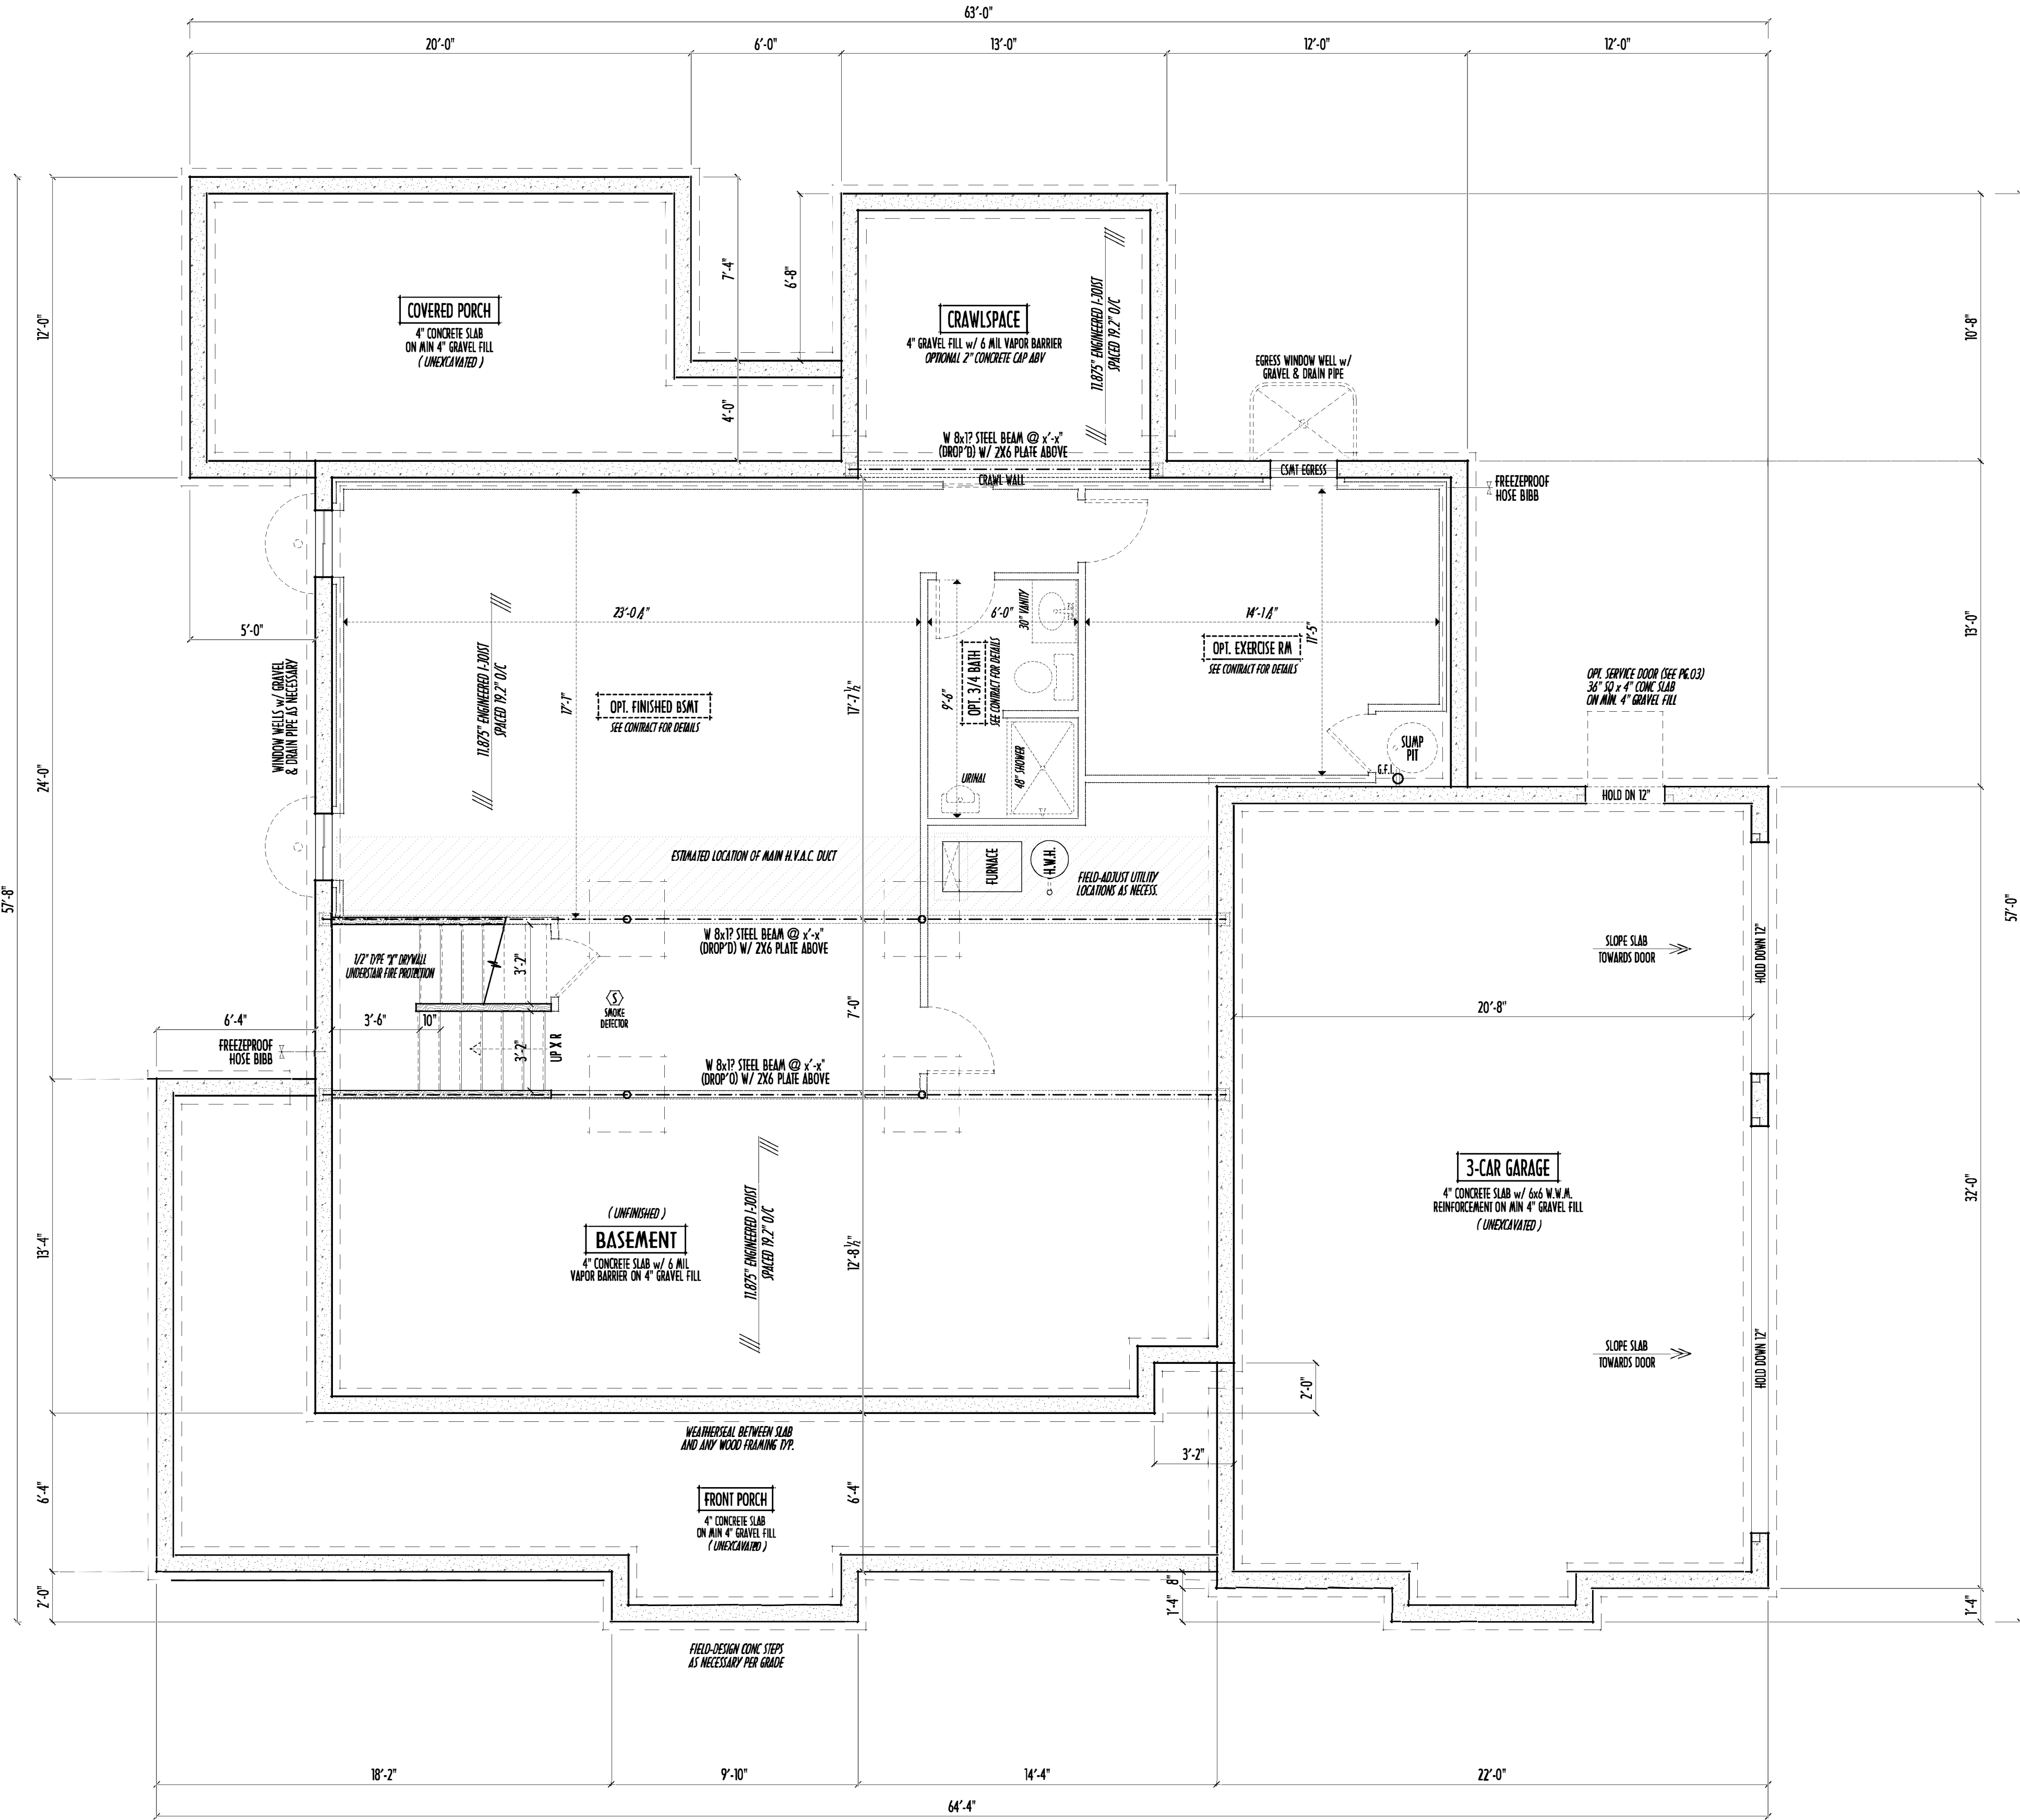

FOUNDATION / BASEMENT PLAN
SCALE: 1/4" = 1'-0"

BASEMENT SLAB =	1,405 SQ.FT.
BACK CRAWLSP AREA =	254 SQ.FT.
FRONT PORCH =	374 SQ.FT.
GARAGE SLAB =	660 SQ.FT.
BACK PORCH SLAB =	254 SQ.FT.

FIRST FLR LIVING SP =	1,648 SQ.FT.
SECOND FLR LIVING SP =	1,758 SQ.FT.
TOTAL LIVING SP =	3,406 SQ.FT.
OPT. BONUS RM =	244 SQ.FT.
OPT. FINISHED BSMT =	774 SQ.FT.