

P&D Builders - Job # 1378



2 REAR ELEVATION



1 FRONT ELEVATION

ELEVATION MATERIAL LEGEND

- SHINGLES
- HARDIE-SIDING
- CULTURED STONE
- BOARD & BATTEN SIDING

#	DATE	ISSUED WITH: CHANGE DESCRIPTION



STATE OF OHIO
SCOTT B. BAKER, LICENSE #14654
EXPIRATION DATE 12/31/2019

SCALE: 1/4" = 1'-0"
SHEET # / DESCRIPTION
EXTERIOR ELEVATIONS
A2-1
DATE: 03.22.2019
REVISED DESIGN REVIEW
SBA STUDIOS PROJECT # 2019-129

P&D Builders - Job # 1378



2 LEFT SIDE ELEVATION




1 RIGHT SIDE ELEVATION

ELEVATION MATERIAL LEGEND


- SHINGLES
- HARDIE-SIDING
- CULTURED STONE
- BOARD & BATTEN SIDING

#	DATE	ISSUED WITH: CHANGE DESCRIPTION

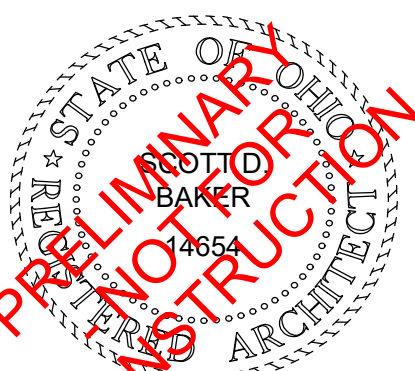


SCALE: 1/4" = 1'-0"
SHEET # / DESCRIPTION
EXTERIOR ELEVATIONS
A2-2
DATE: 03.22.2019
REVISED DESIGN REVIEW
SCOTT B. BAKER, LICENSE #14654
EXPIRATION DATE 12/31/2019
SBA STUDIOS PROJECT # 2019-129

P&D Builders - Job # 1378


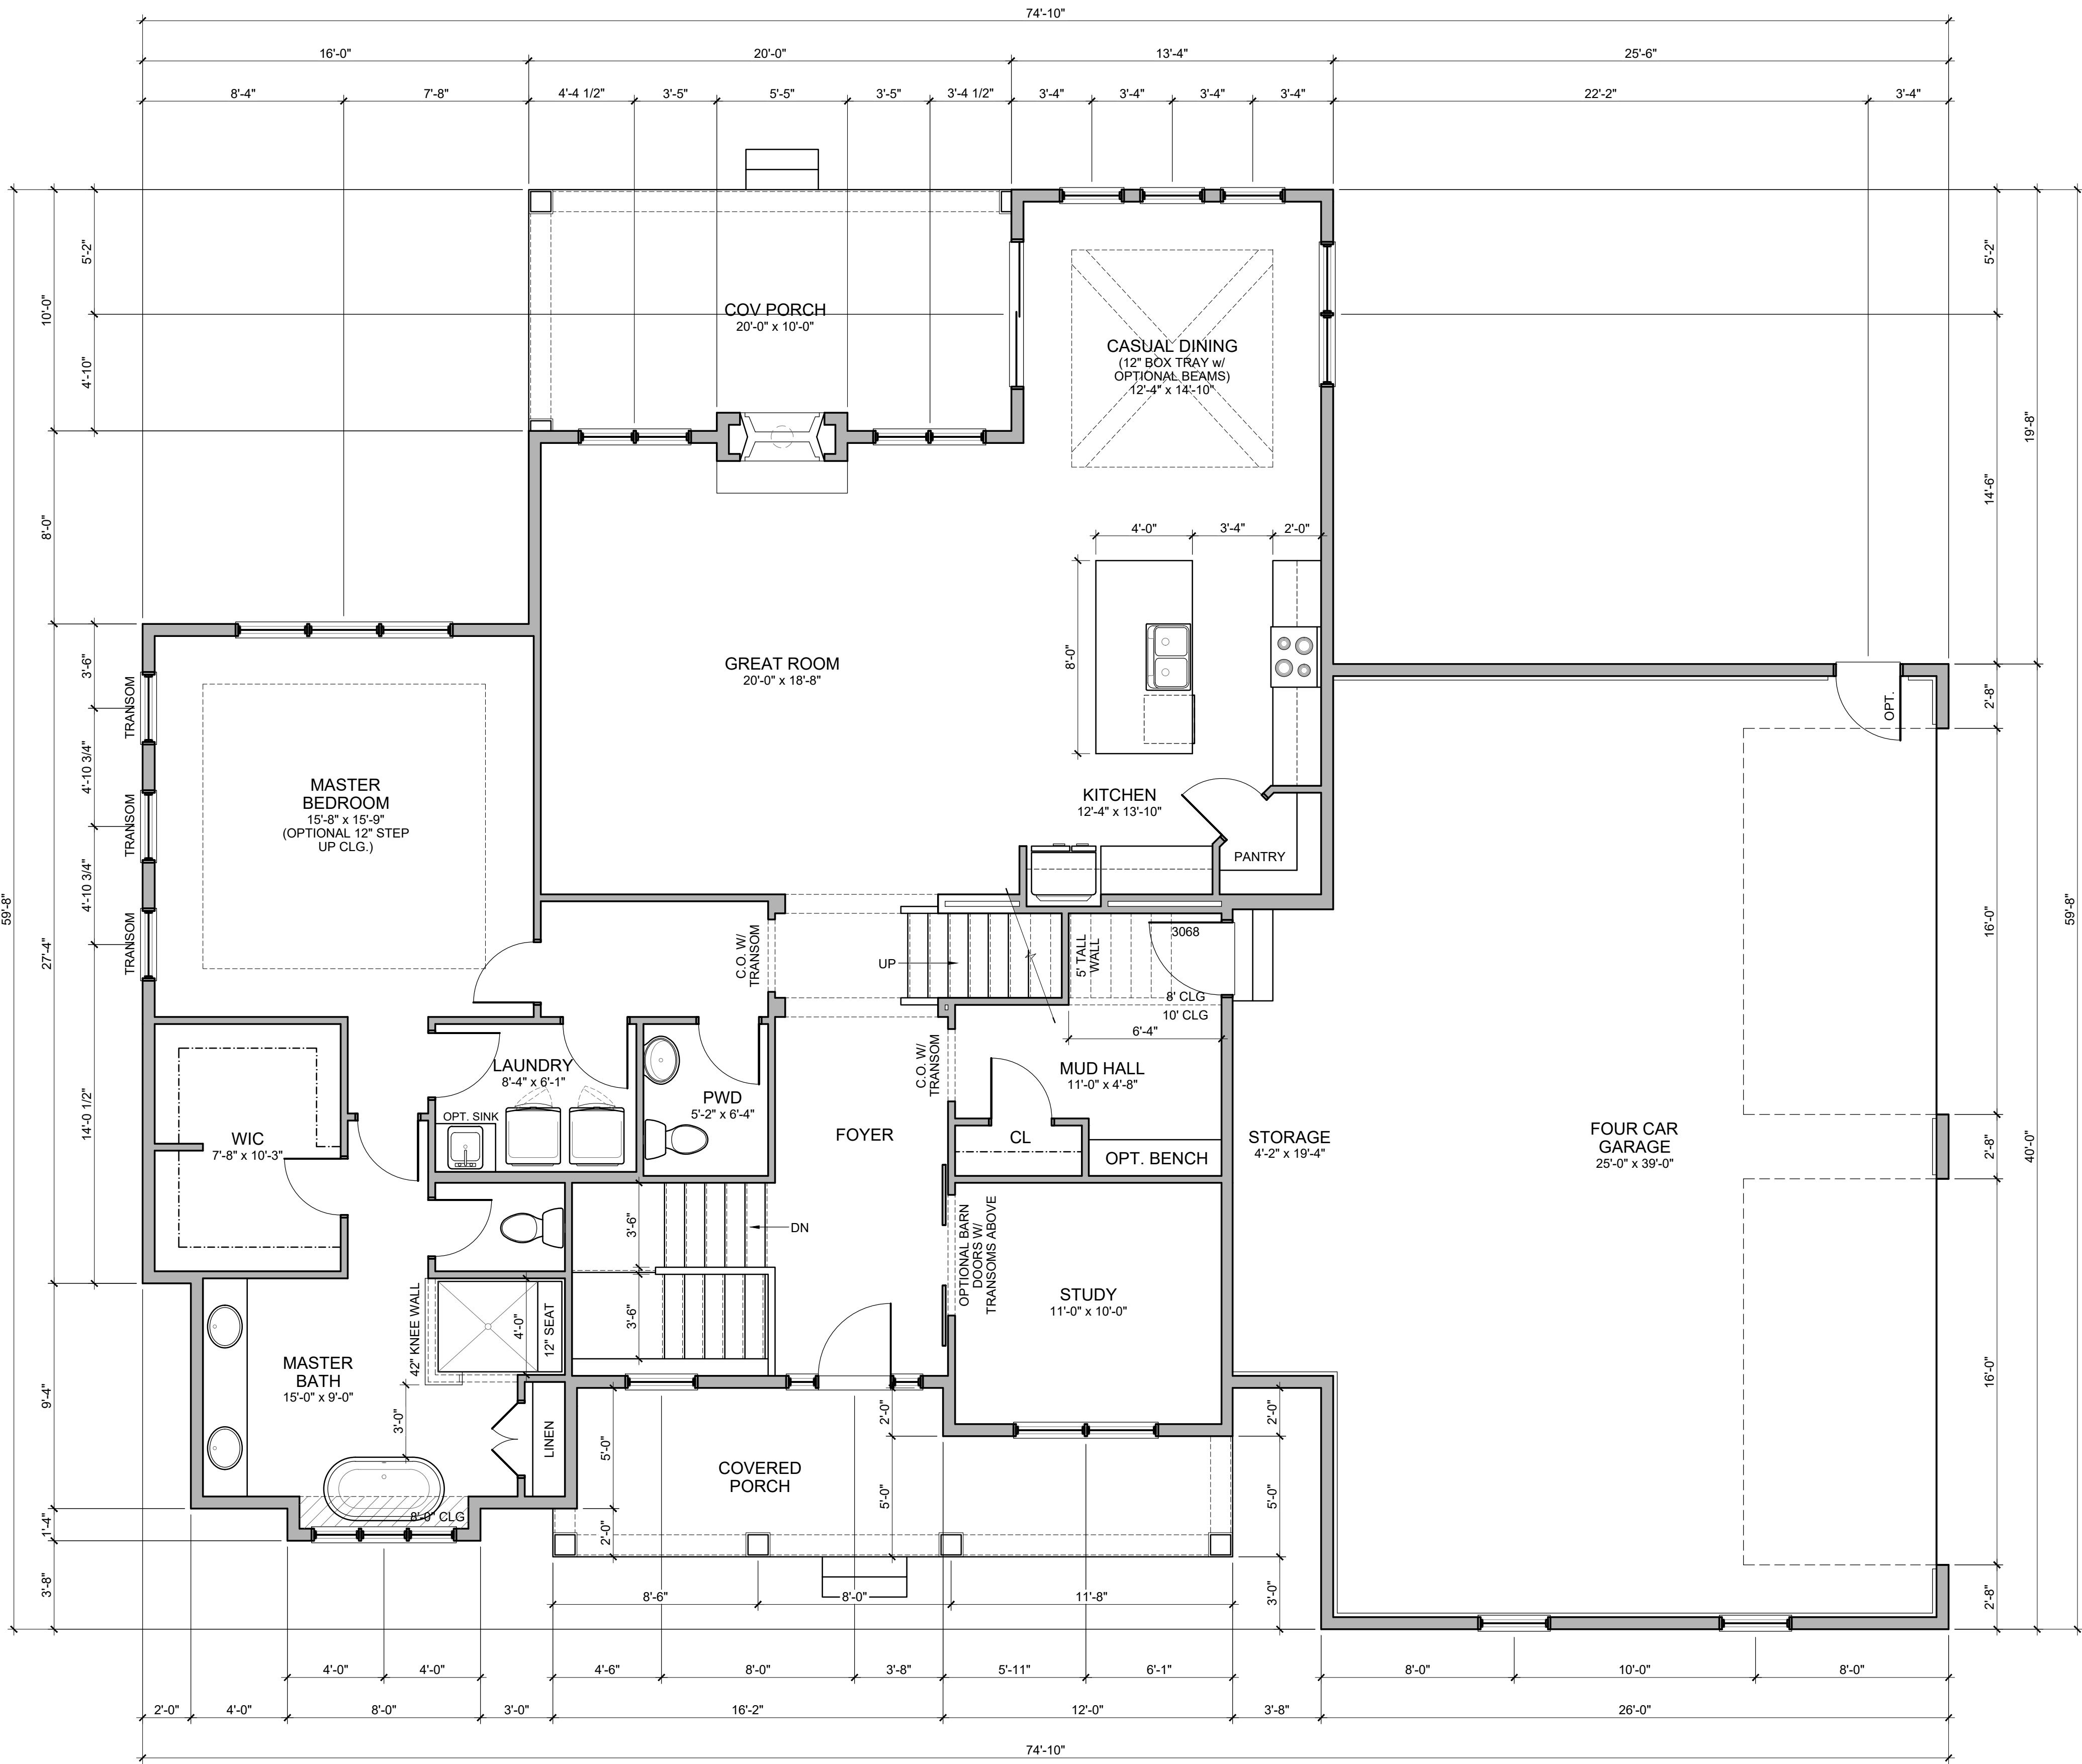


#	DATE	ISSUED WITH: CHANGE DESCRIPTION

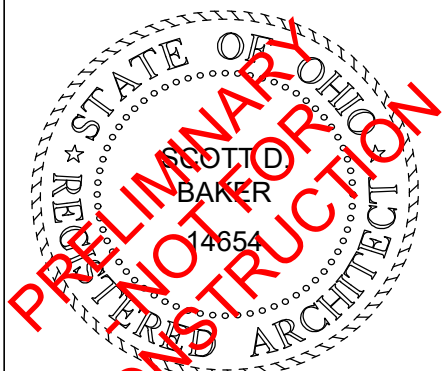



SCALE: 1/4" = 1'-0"
SHEET # / DESCRIPTION
FIRST FLOOR PLAN
A1-1
DATE: 03.22.2019
REVISED DESIGN REVIEW
SCOTT B. BAKER, LICENSE #14654 EXPIRATION DATE 12/31/2019
SBA STUDIOS PROJECT # 2019-129

P&D Builders - Job # 1378

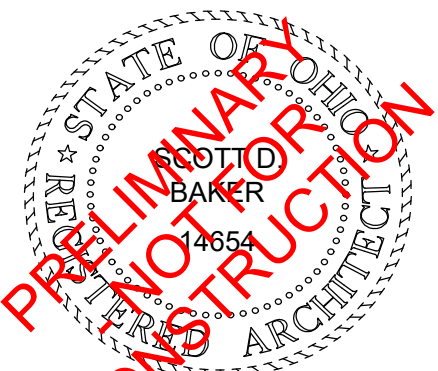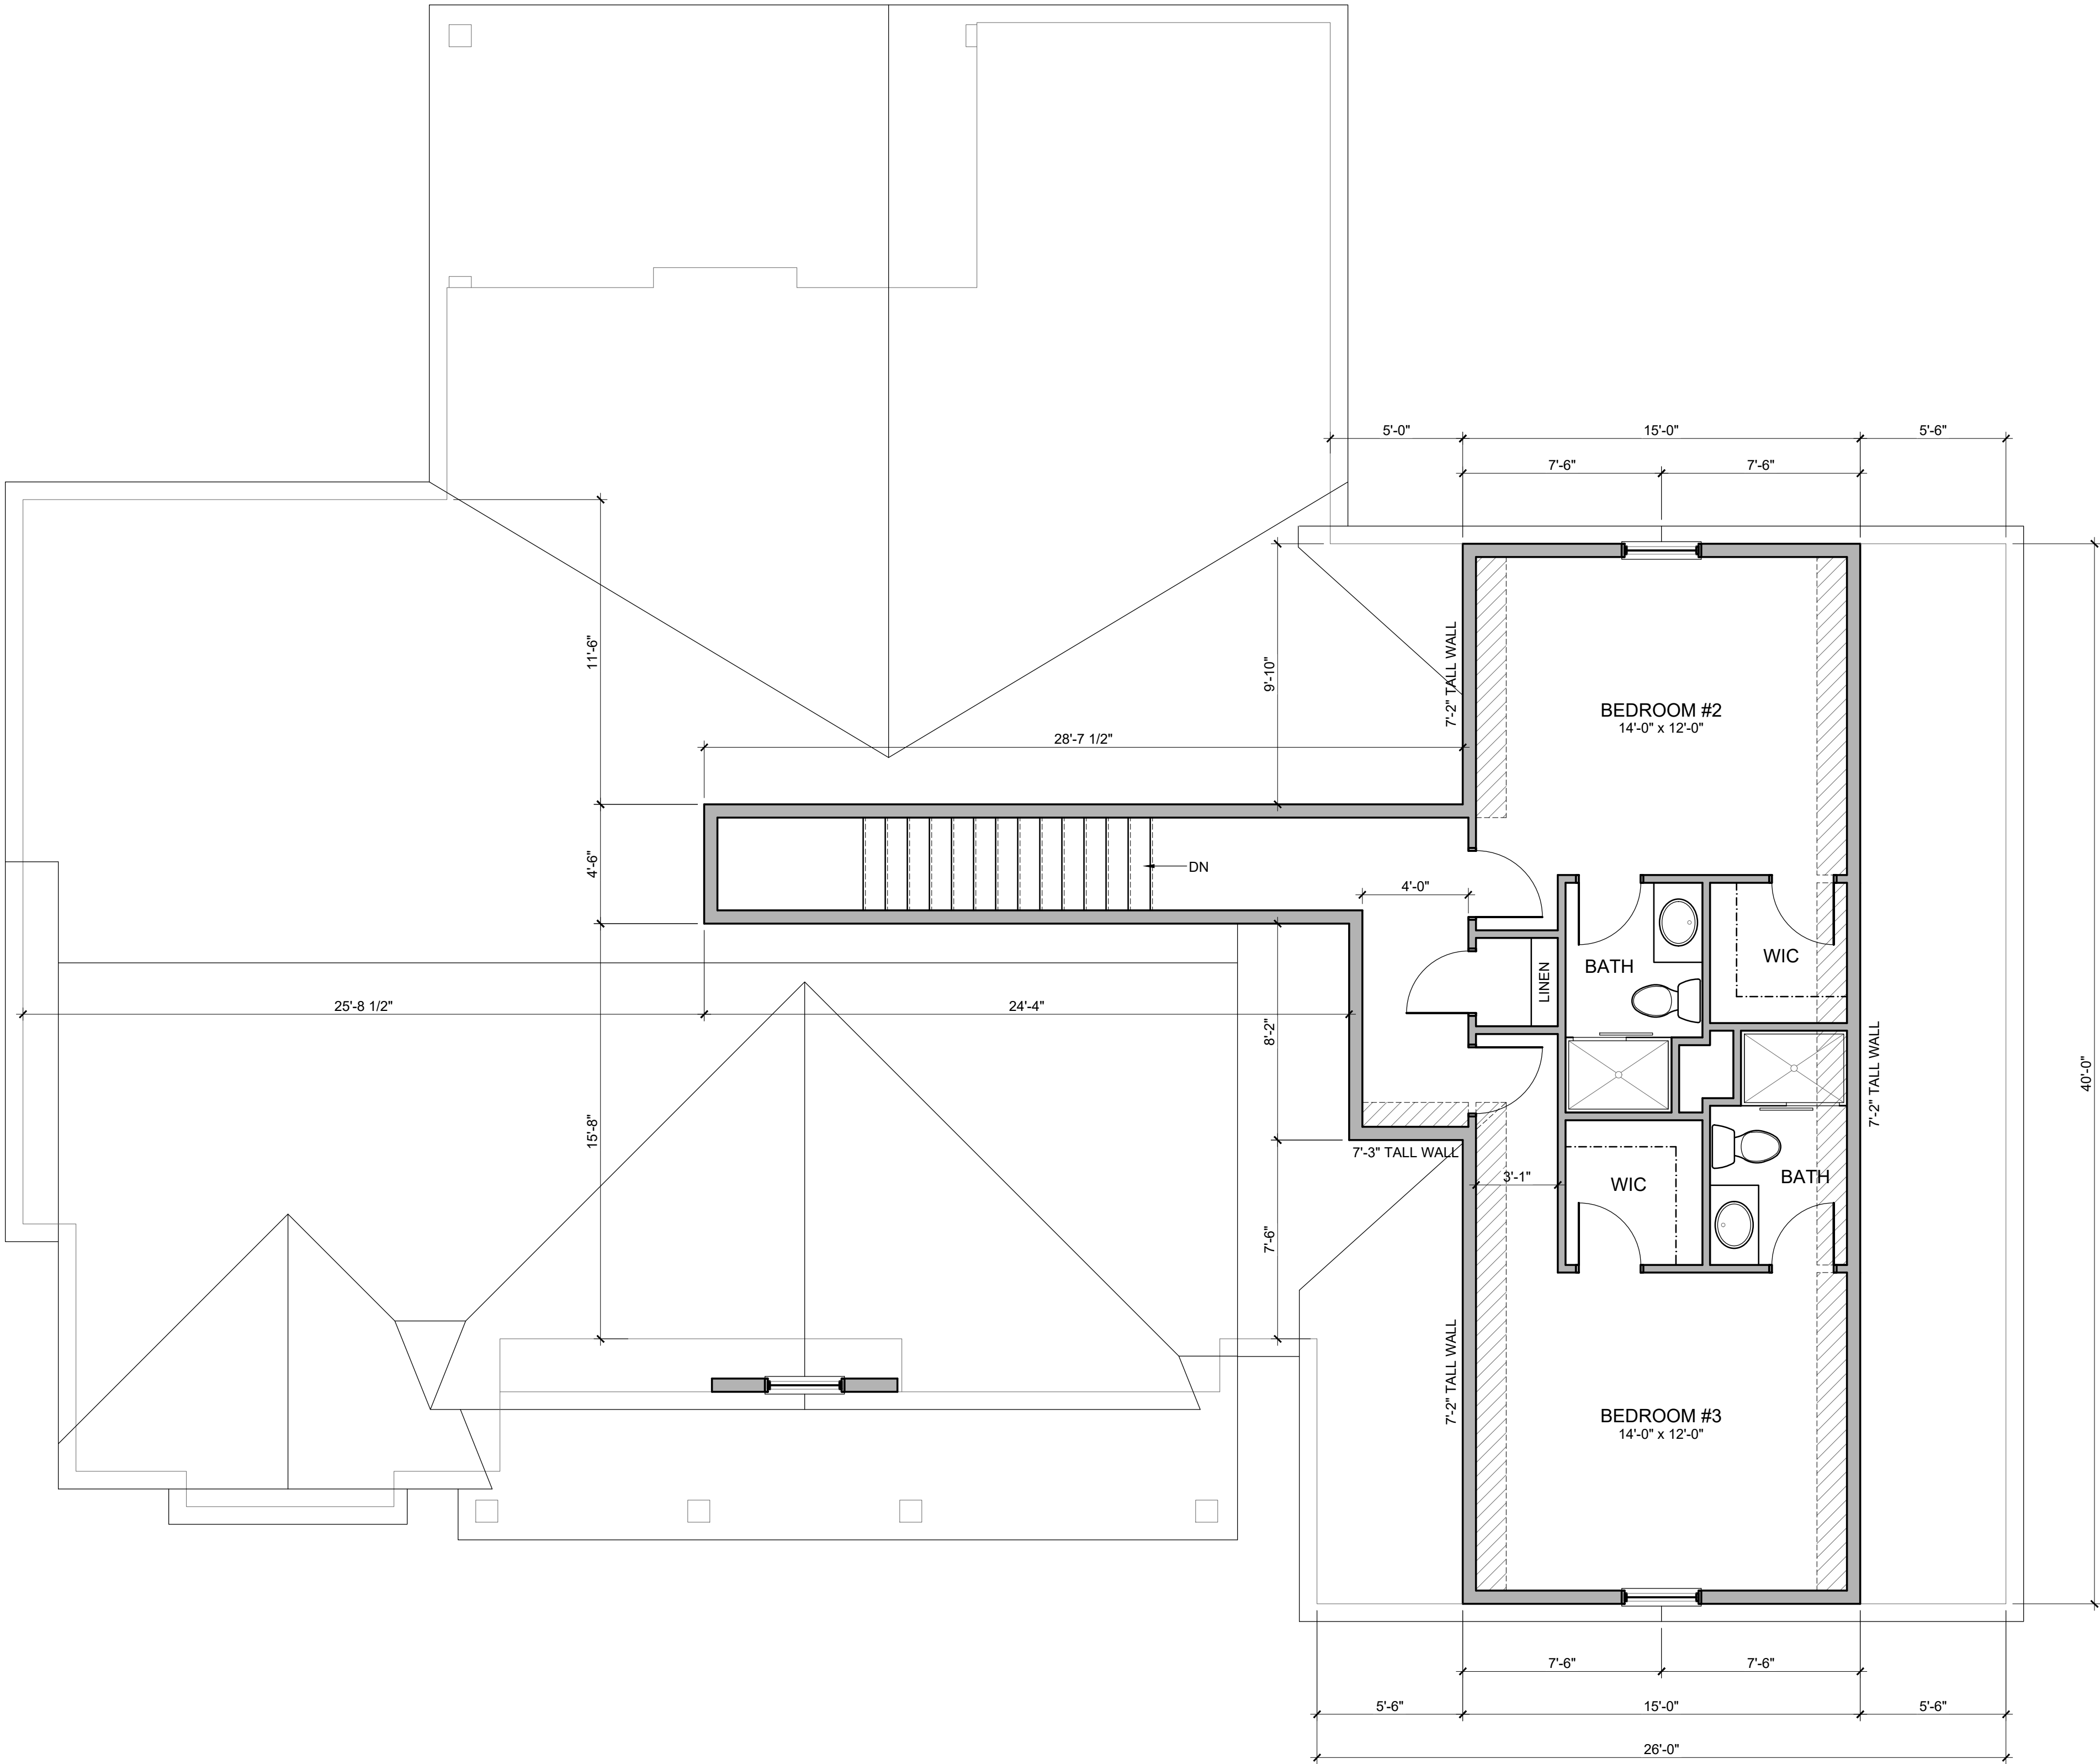

SCALE: 1/4" = 1'-0"
SHEET # / DESCRIPTION
SECOND FLOOR PLAN
A1-2
DATE: 03.22.2019
REVISED DESIGN REVIEW
SCOTT S. BAKER, LICENSE #14654 EXPIRATION DATE 12/31/2019
SBA STUDIOS PROJECT # 2019-129


P&D Builders - Job # 1378

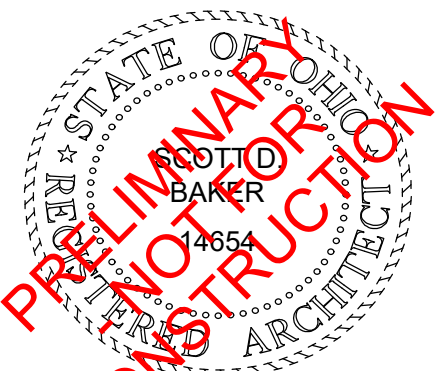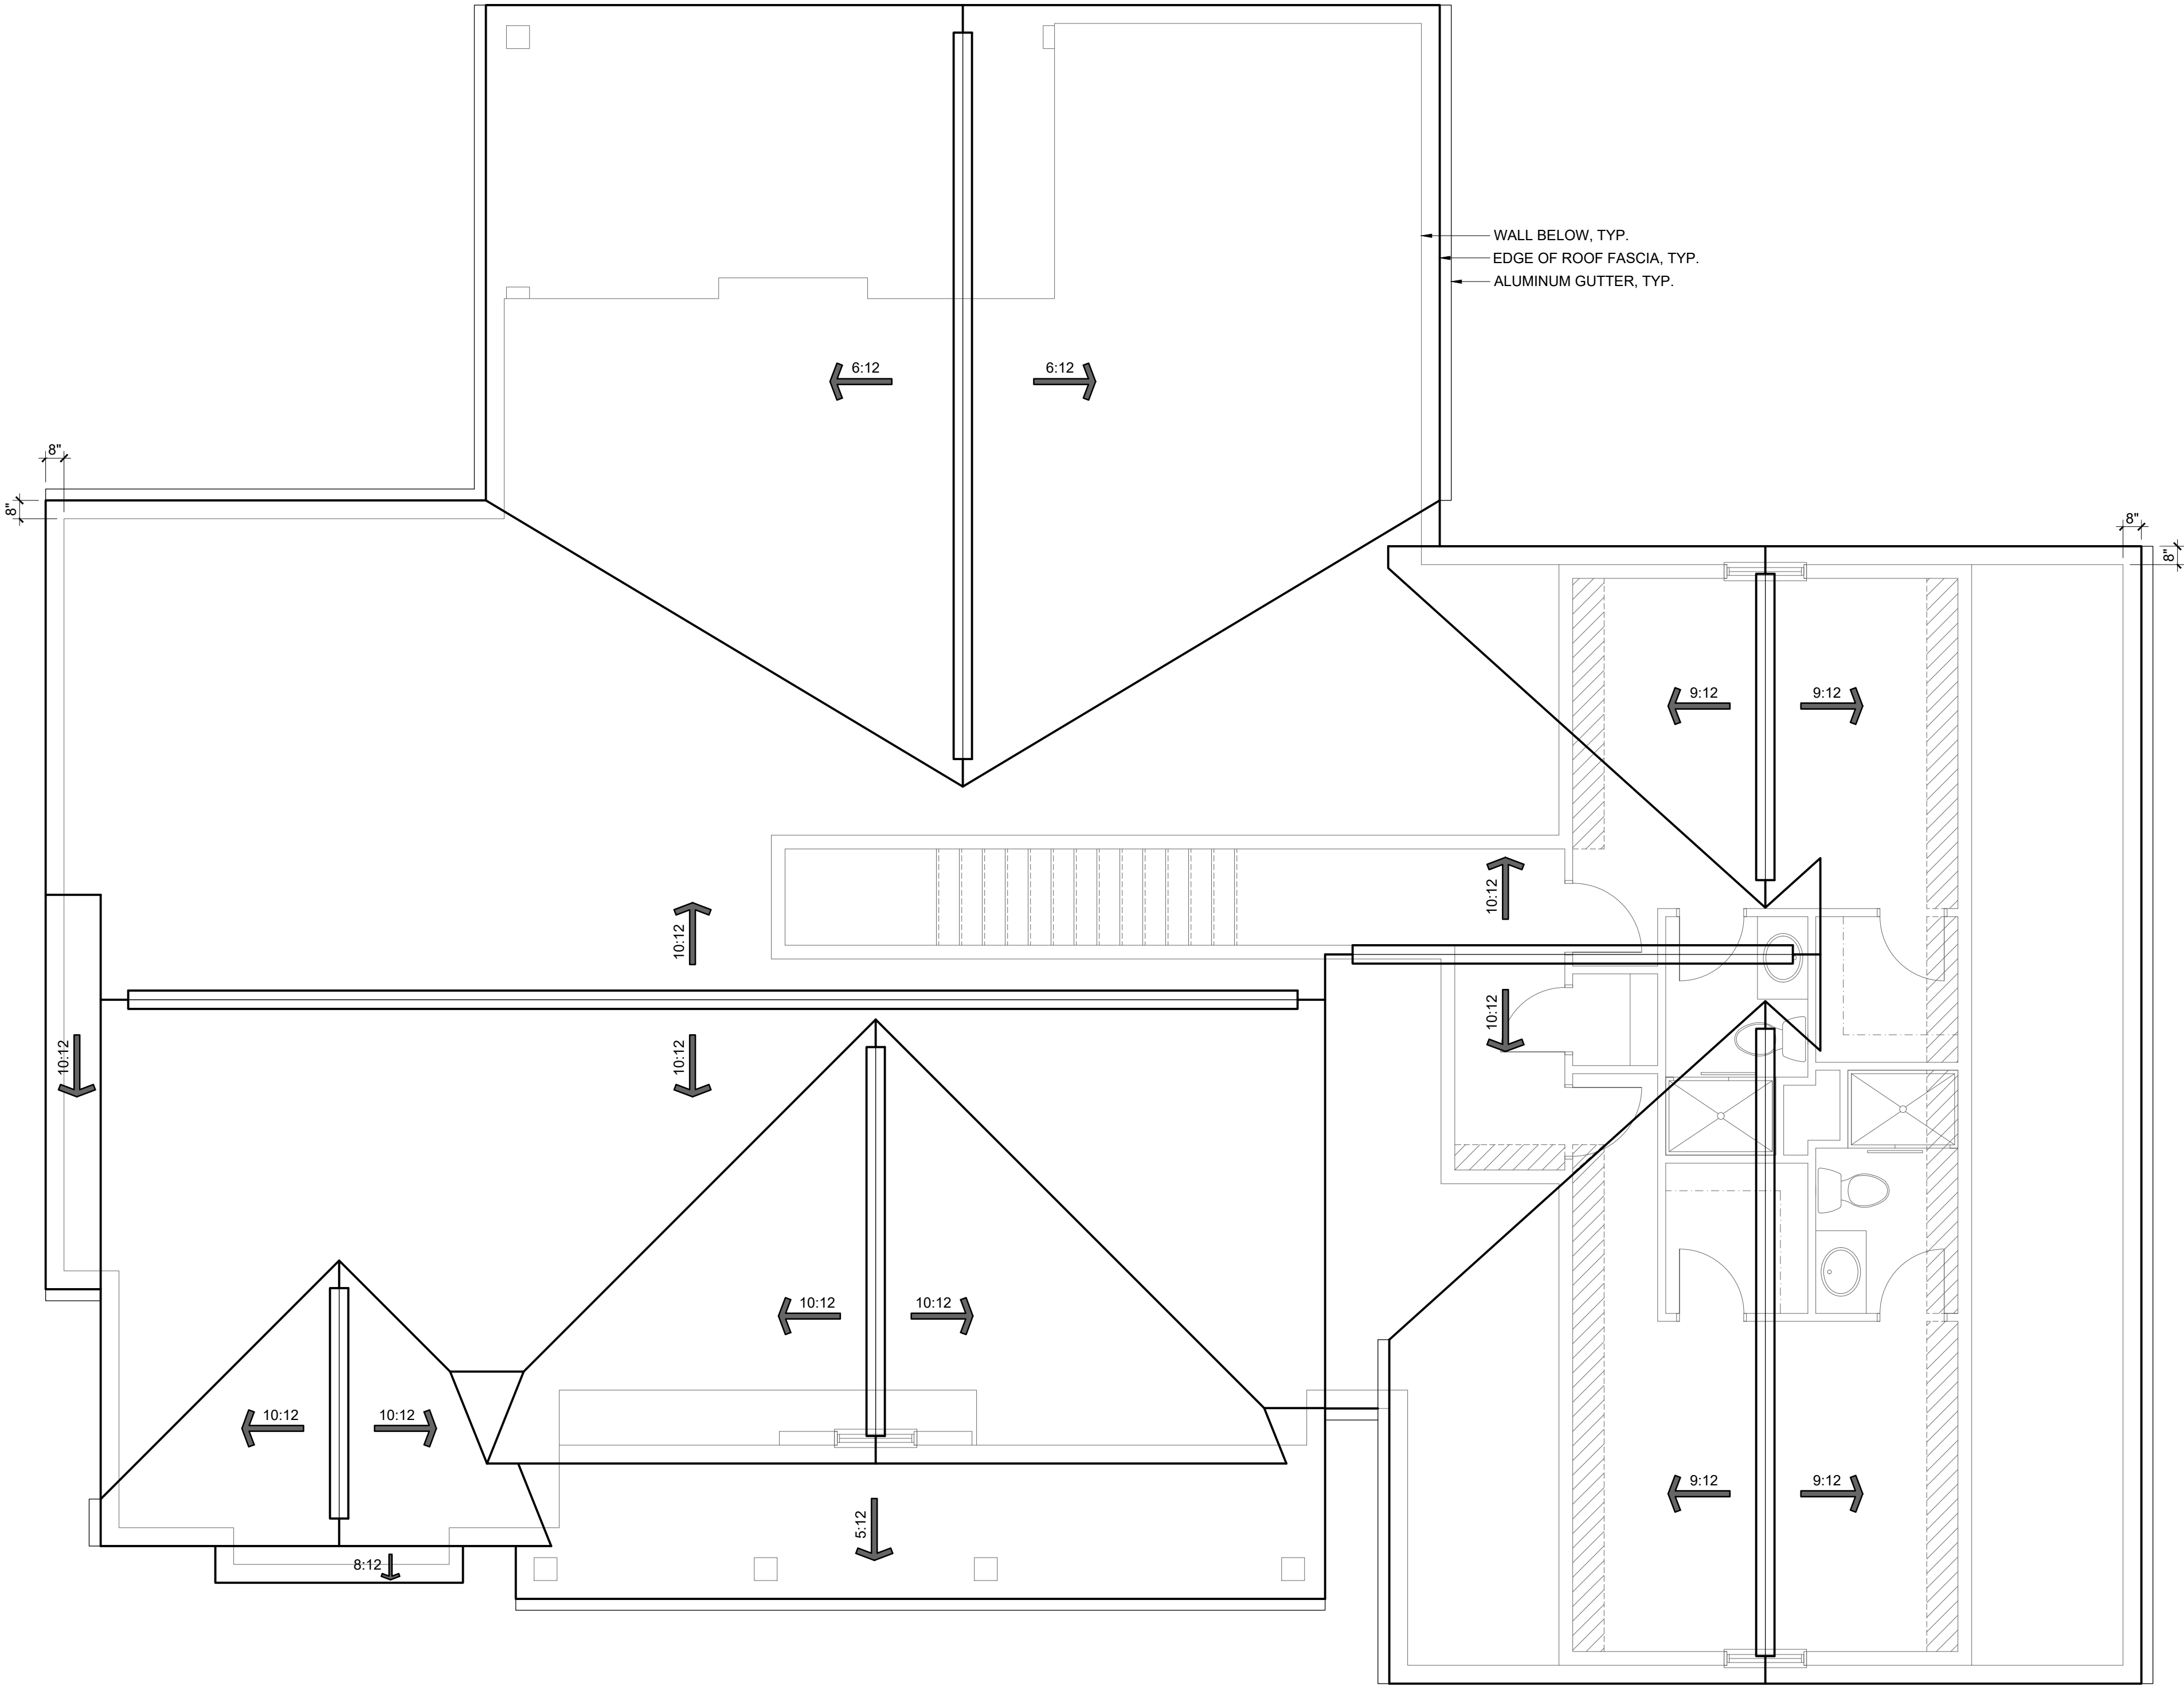


#	DATE	ISSUED WITH: CHANGE DESCRIPTION

SCALE: 1/4" = 1'-0"
SHEET # / DESCRIPTION
ROOF PLAN
A1-3
DATE: 03.22.2019
REVISED DESIGN REVIEW
SBA STUDIOS PROJECT # 2019-129

P&D Builders - Job # 1378

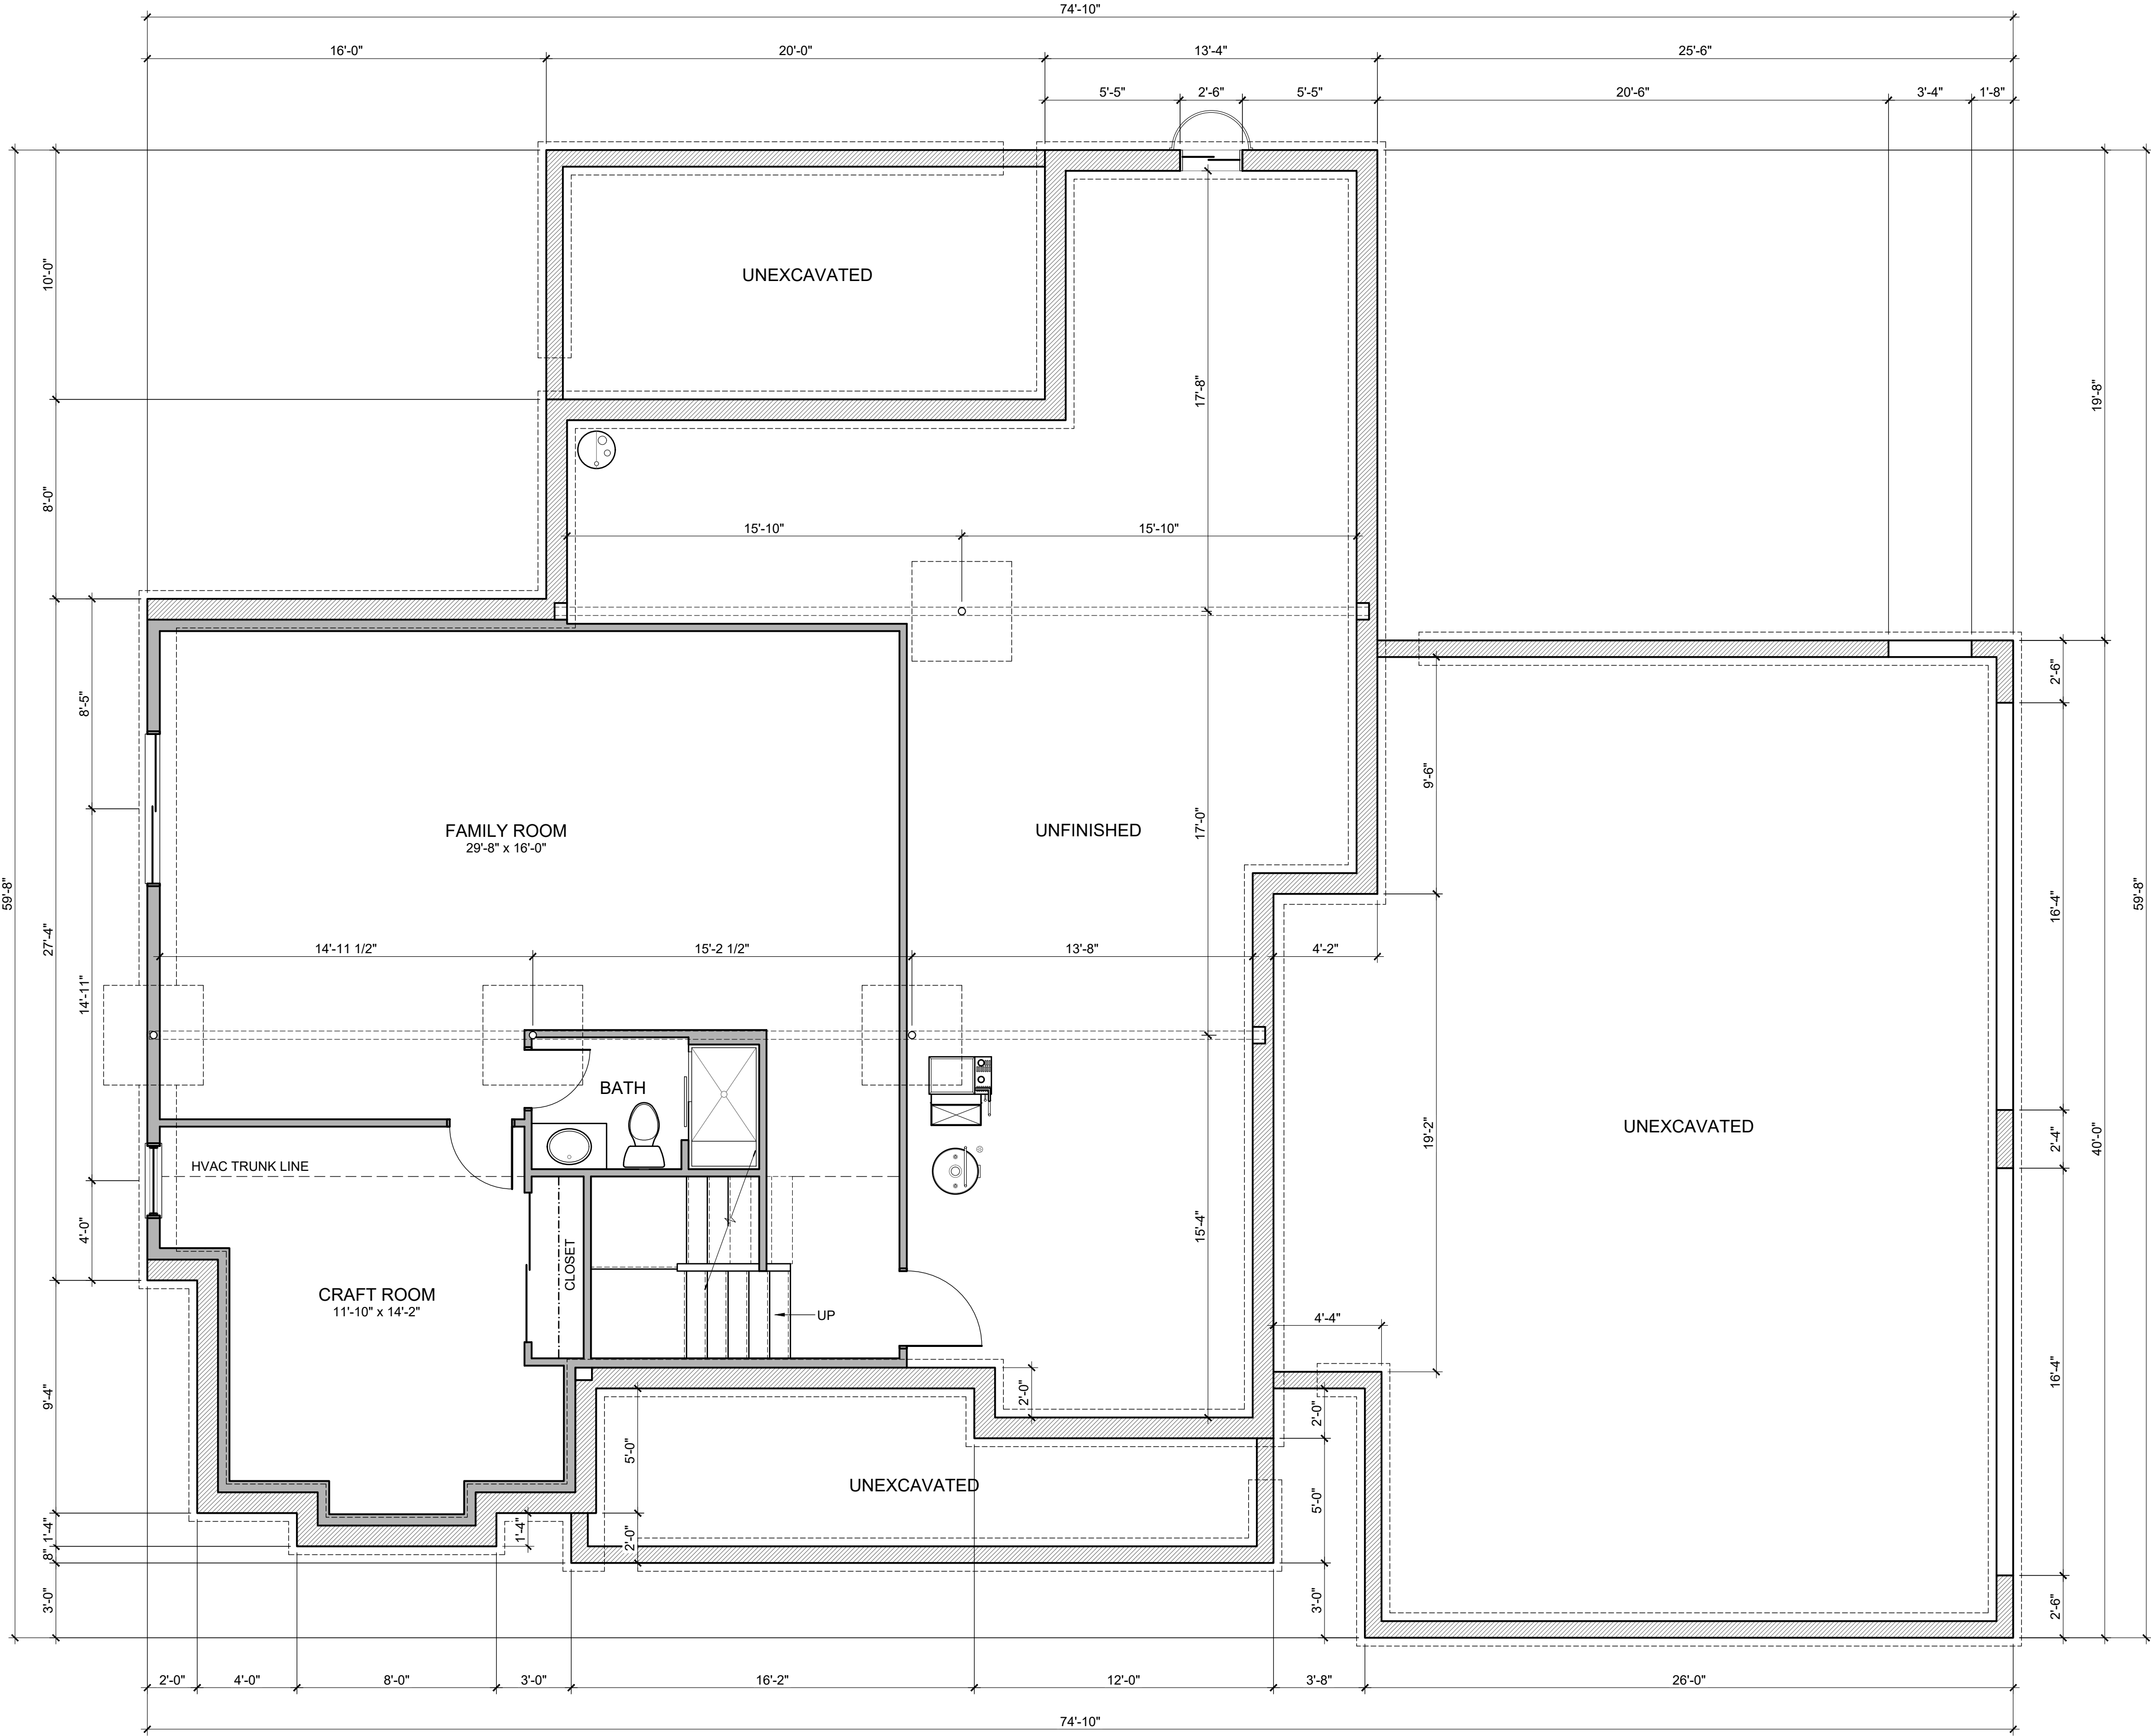

#	DATE	ISSUED WITH: CHANGE DESCRIPTION

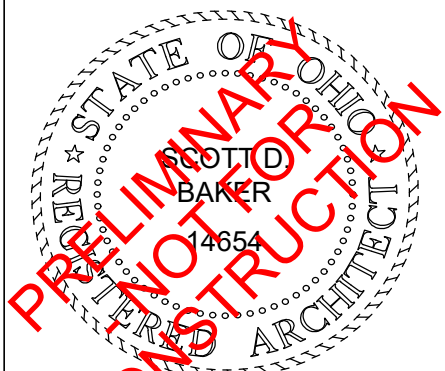

SCALE: 1/4" = 1'-0"
SHEET # / DESCRIPTION
FOUNDATION PLAN
A1-0
DATE: 03.22.2019
REVISED DESIGN REVIEW
SCOTT S. BAKER, LICENSE #14654 EXPIRATION DATE 12/31/2019
SBA STUDIOS PROJECT # 2019-129