


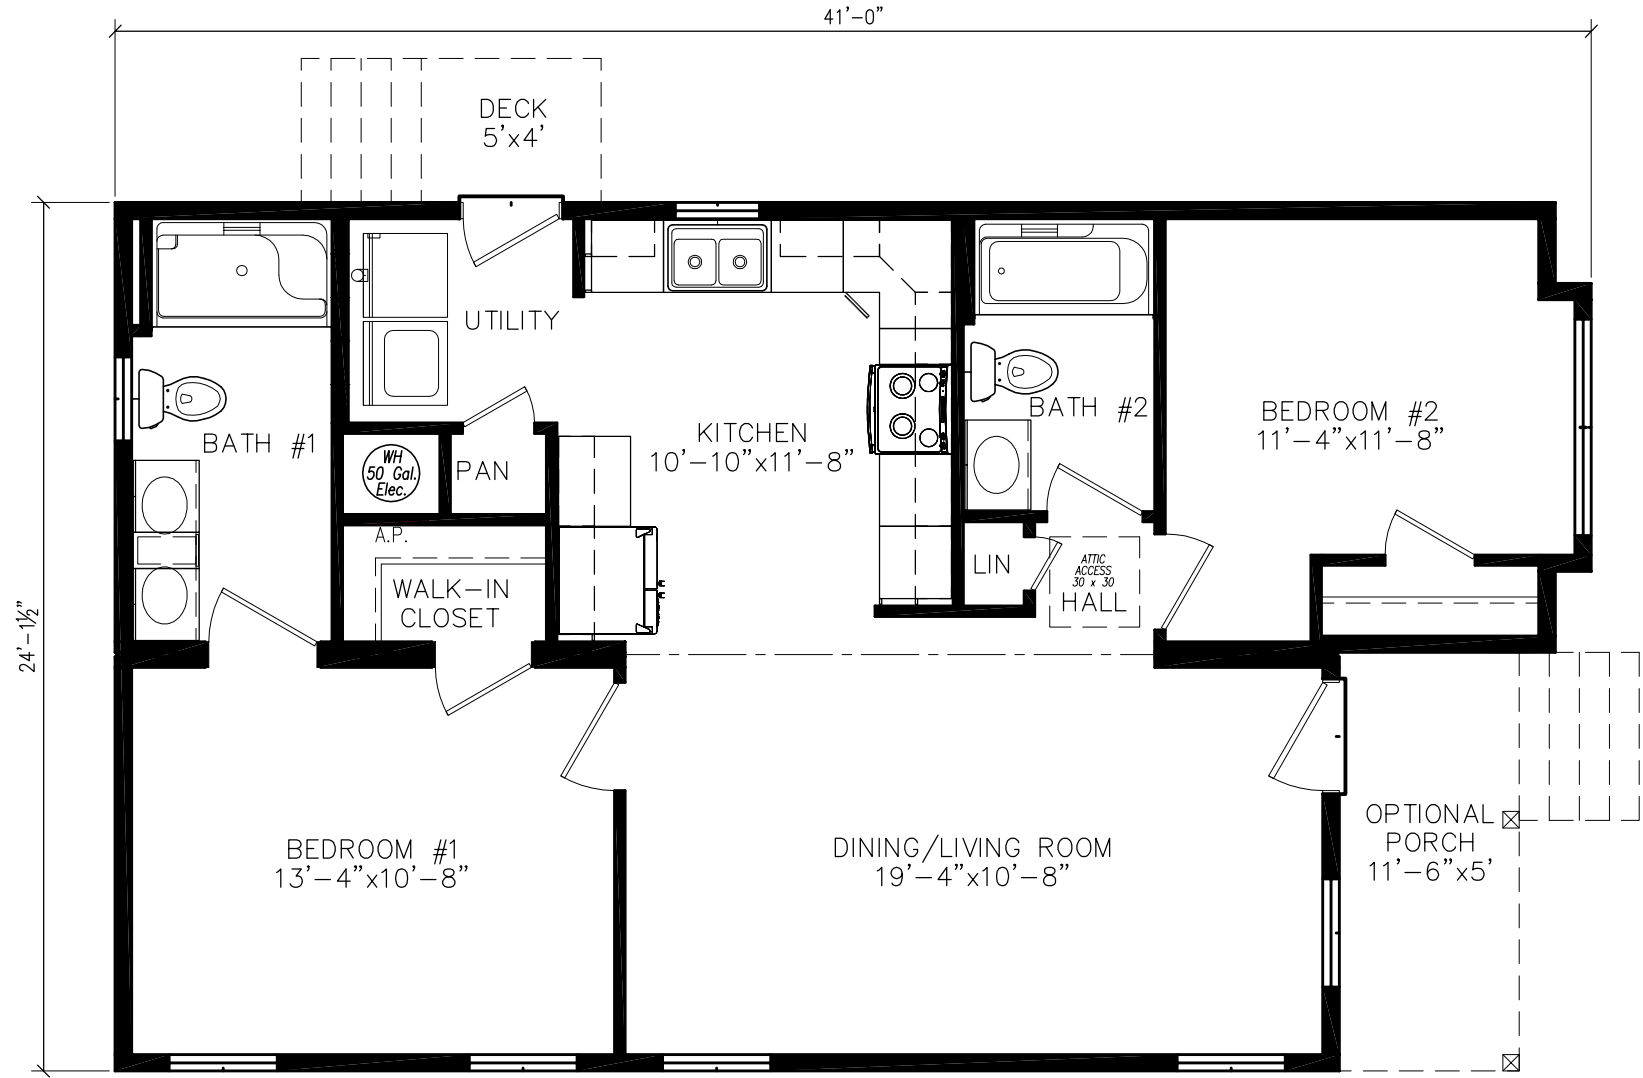

The Mulberry
24' x 34'/41'
899 SQ. FT.



BERACAH HOMES

9590 Nanticoke Business Park Drive
Greenwood, Delaware 19950
www.beracahomes.com

NAME: BUILDER

DRAWN: DRAWN

REVISION: Kelvin Beltran
24-3598_PD1

HOUSE STYLE:

CUSTOMER

DATE: ??-??-????

SCALE: AS NOTED

Ranch: 24' x 41' (The Mulberry)

State, County, City


SHEET:

L1

PROJECT:


00-0000

7/24/2024 3:03 PM

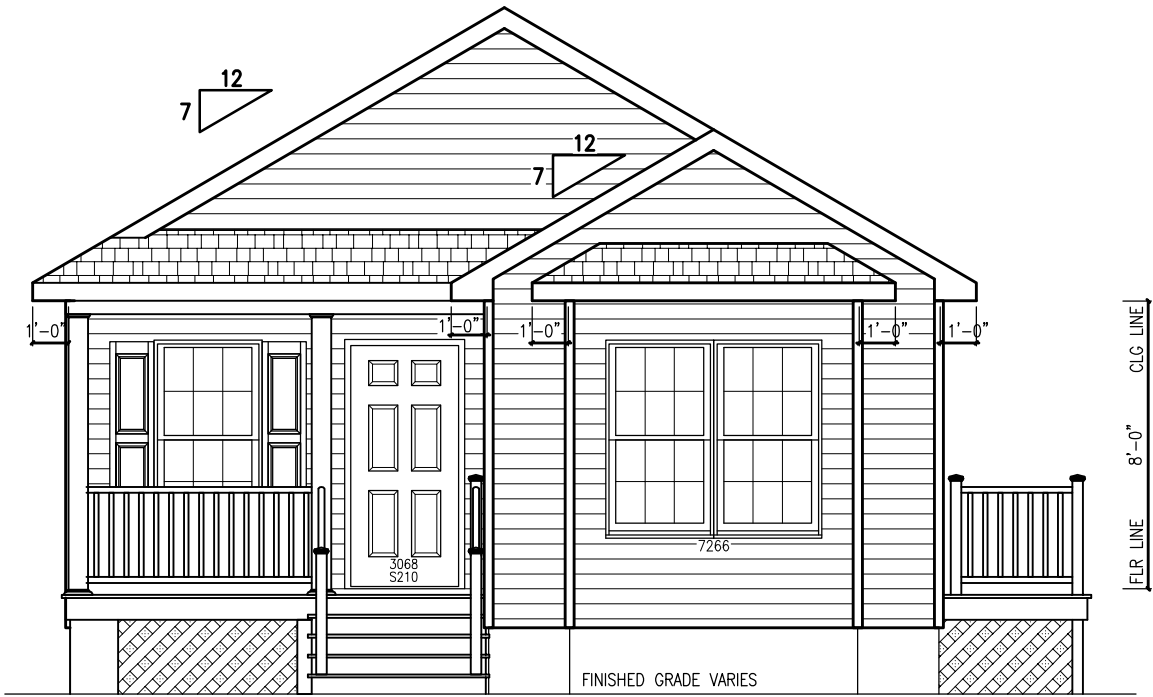

FRONT ELEVATION

Shown w/ the following options not included in base price:
* Porch by Others
* 1'x8' Bump Out in front Gable

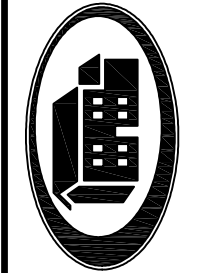

BERACAH HOMES

9590 Nanticoke Business Park Drive
Greenwood, Delaware 19950
www.beracahomes.com

CUSTOMER

DATE: ??-??-????

SCALE: AS NOTED

NAME: BUILDER

DRAWN: DRAWN

REVISION: Kelvin Beltran
24-3598_PD1

HOUSE STYLE: Ranch: 24' x 41' (The Mulberry)

State, County, City

SHEET:

LIT-ELEV

PROJECT:

00-0000