




P&D Builders Ltd.

59 Greif Parkway Suite 100
Delaware, Ohio 43015
(740) 201-8079
Fax (740) 201-8064
www.pndbuilders.com

ALL DRAWINGS ARE THE SOLE PROPERTY OF P&D BUILDERS LTD. NO REPRODUCTION OR OTHER USE OF THESE DRAWINGS SHALL BE MADE WITHOUT WRITTEN CONSENT OF THE AUTHOR OF THE PLANS.

1326

NO SCALE

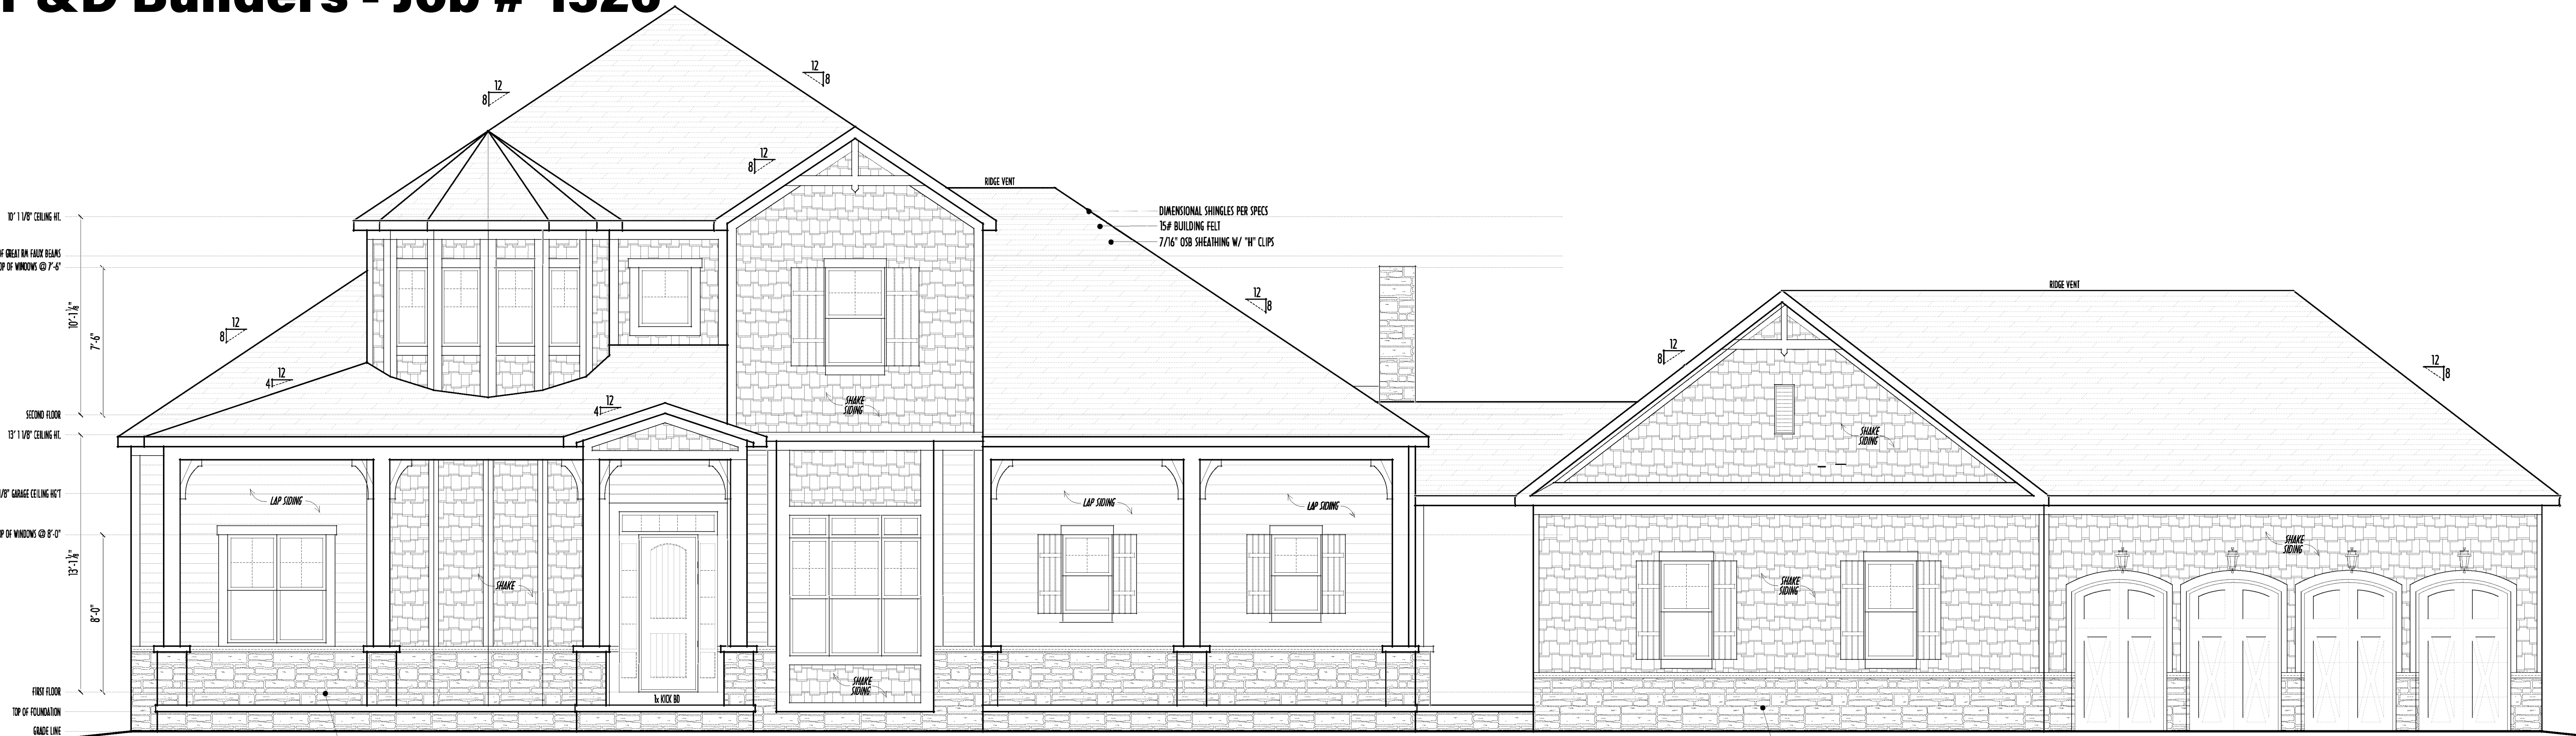


FRONT ELEVATION
SCALE: 1/4" = 1'-0"



LEFT ELEVATION
SCALE: 1/8" = 1'-0"

FIRST FLOOR CEILINGS @ 13'-1 1/8" UNLESS NOTED OTHERWISE
FIRST FLOOR WINDOW HEADERS @ 8'-0" UNLESS NOTED OTHERWISE
SECOND FLOOR CEILINGS @ 10'-1 1/8" UNLESS NOTED OTHERWISE
SECOND FLOOR WINDOW HEADERS @ 7'-6" UNLESS NOTED OTHERWISE
EMERGENCY EGRESS OPERABLE (E.E.O.) WINDOWS IN ALL BEDROOMS
SEE ROOF PLAN FOR SOFFIT & RAKE SIZES
RUN BRICK VENEER 1" PAST FRAMING CORNERS
CULTURED STONE VENEER WRAPS FRONT CORNERS MIN 6"
INTO 1X6 WOOD TRIM UNLESS NOTED
FLASH & CALK ELEVATIONS AS NECESSARY TO PROVIDE A
A WEATHER-TIGHT SEAL BETWEEN MATERIALS, FRAMING & TRIM
WINDOWS & DOORS (BRAND & DESIGN) PER CONTRACT
WINDOWS & DOORS ARE TO BE INSTALLED PER MANUFACTURERS SPECIFICATIONS
CONFIRM WINDOW SIZES & ROUGH-OPENINGS WITH SUPPLIER
RUN STUCCO, STONE & BRICK VENEER TO GRADE UNLESS NOTED
WEEP SCREENS FOR STUCCO EXTERIORS SHALL COMPLY WITH R-703.6.2.1
(#26 GALV CORROSION-RESISTANT SCREENED AT/ABV FOUNDATION PLATE (3.5" FLANGE)
PLACED AT MIN 4" ABV EARTH / 2" ABV PAVING, ALLOWING TRAP'D WATER TO DRAIN)
SLOPE GRADE AWAY FROM FOUNDATION FOR PROPER DRAINAGE

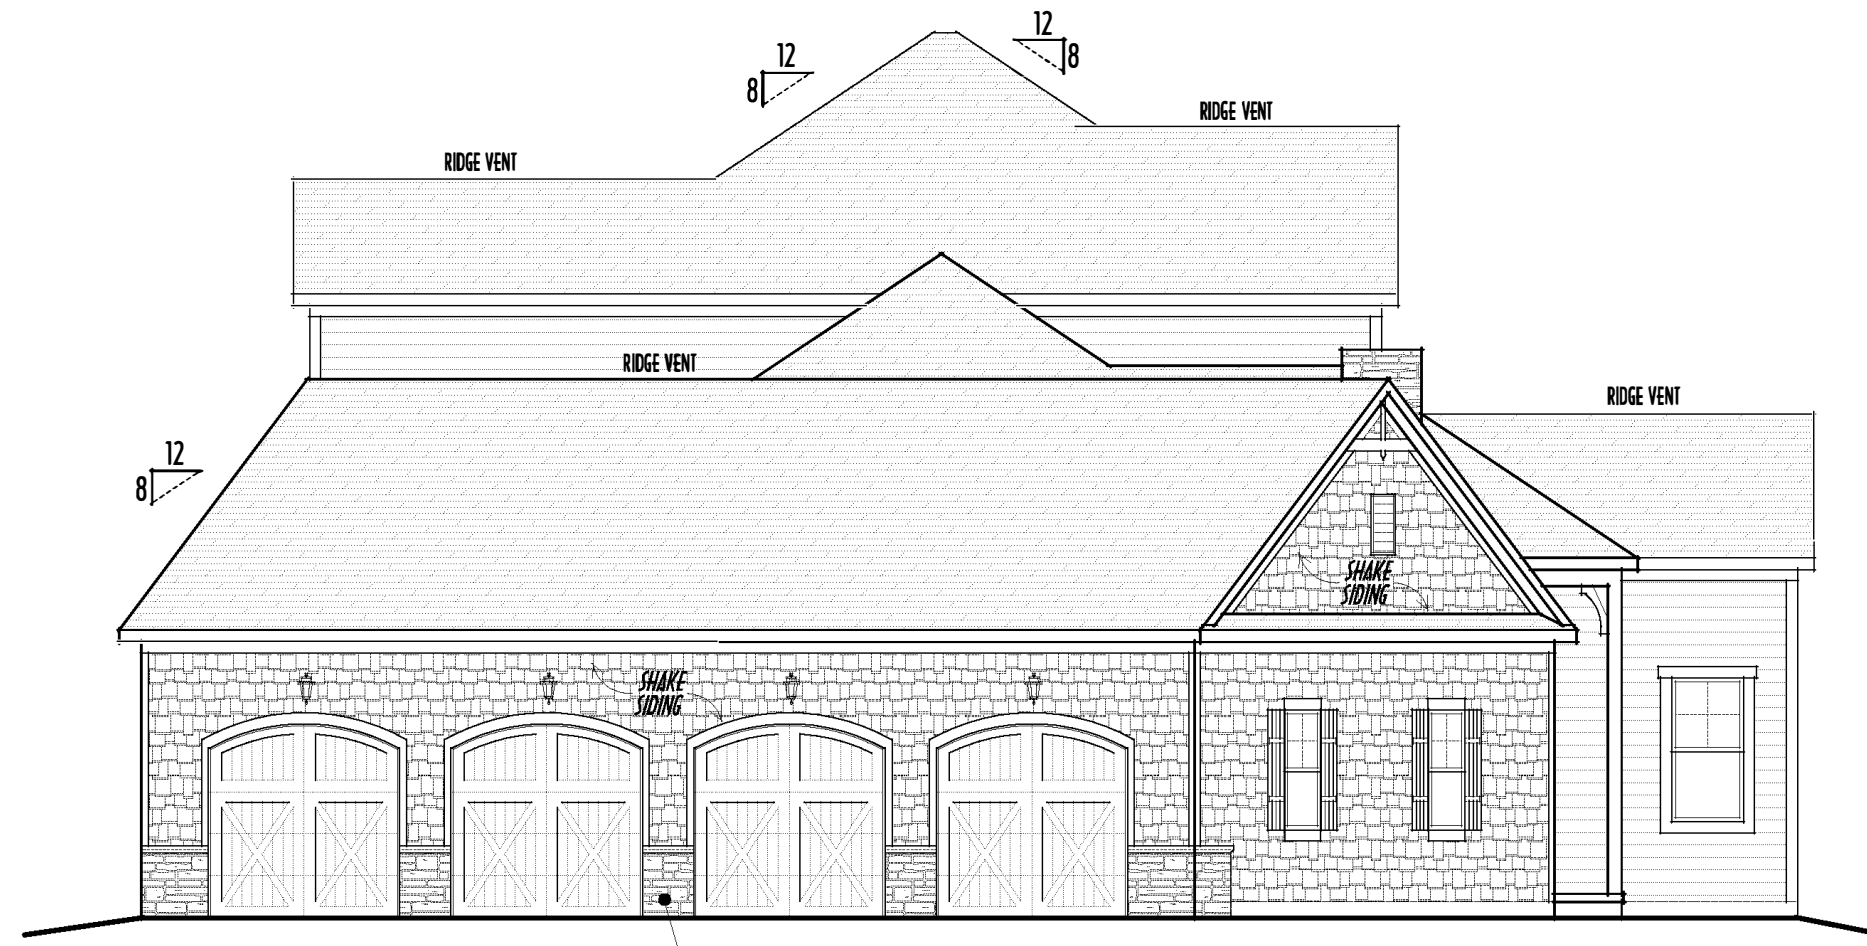


RIGHT ELEVATION
SCALE: 1/8" = 1'-0"


FINAL WINDOW DESIGN PER PROVIDER, ALL FRAMING ROUGH-
OPENINGS TO BE BASED ON FINAL LAYOUT ONLY
EXACT WINDOW & DOOR GRID PATTERNS (MULLIONS)
MAY DIFFER - REFER TO MANUFACTURER OR SUPPLIER
GRADE ELEVATION SHOWN IS APPROXIMATE
-VERIFY & ADJUST FOUNDATION AS NECESSARY



BACK ELEVATION
SCALE: 1/8" = 1'-0"

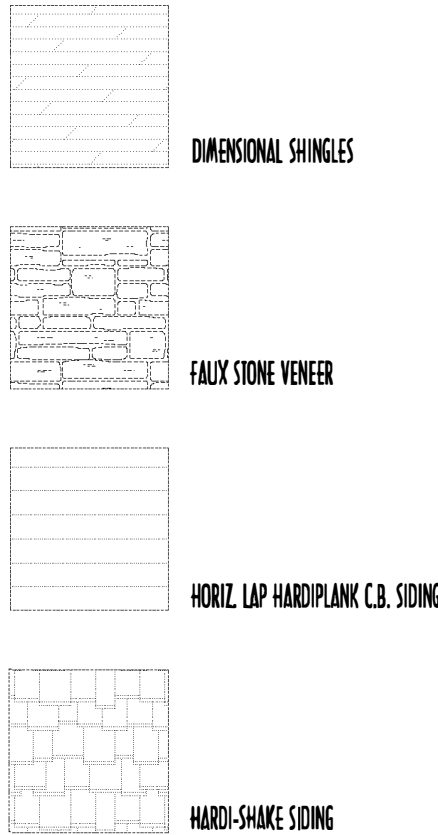

FIRST FLR LIVING SP = 2,543 SQ.FT.
SECOND FLR LIVING SP = 653 SQ.FT.
TOTAL LIVING SP = 3,196 SQ.FT.
OPT. FINISHED BSMT = 1,118 SQ.FT.

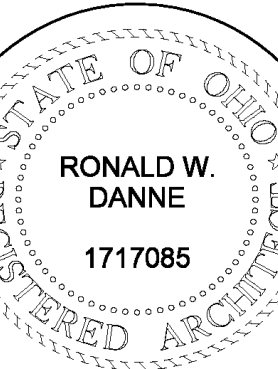

RONALD W. DANNE, LICENSE #1717085
EXPIRATION DATE 12/31/2019

Danne
Residential Design & Drafting, Inc.
614.207.6266 danne@danne.com

REVISION DATE:	BY:
6/4/18	rwd concepts
7/2/18	prelims
7/24/18	prelims
8/3/18	prelims



1/8" = 1'-0" WHEN PRINTED 24x36 - PAPER SIZE 11x17
FIELD HEIGHT DIMENSIONS - DO NOT SCALE PRINTS

DESIGNED BY: P&D / rwd

PLEASE NOTE: PRELIMINARY DESIGNS ARE SUBJECT TO CHANGE DUE TO
STRUCTURAL OR CODE REQUIREMENTS. ITEMS SHOWN MAY BE OPTIONAL/EXTRA
PLEASE REFER TO YOUR CONTRACT FOR SPECIFICATIONS & DESCRIPTIONS




FIRST FLR LIVING SP =	2,543 SQ.FT.
SECOND FLR LIVING SP =	653 SQ.FT.
TOTAL LIVING SP =	3,196 SQ.FT.
<i>OPT. FINISHED BSMT =</i>	<i>1,118 SQ.FT.</i>

  TST FLR	
 P&D Builders Ltd. 59 Greif Parkway Suite 100 Delaware, Ohio 43015 (740) 201-8079 Fax (740) 201-8084 www.pndbuilders.com	
ALL DRAWINGS ARE THE EXCLUSIVE PROPERTY OF P&D BUILDERS. NO REPRODUCTION OR COPIES MAY BE MADE WITHOUT WRITTEN PERMISSION OF THE ARCHITECT OR THE FIRM.	
SHEET NO.	1326
 Ronald W. DANNE 1717085 RONALD W. DANNE LICENSE #1717085 EXPIRATION DATE 6/30/2029 Danne <i>Residential Design & Drafting</i> 614.207.6266 dannedra@gmail.com	
REVISION DATE: BY: rhw/C 6/4/18 rhw concep 7/2/18 " " prelim 7/24/18 joy 8/3/18 j/r prelim	
TO SCALE WHEN PRINTED DASH = PAPER SIZE FIELD=FIELD DIMENSIONS - DO NOT SCALE POINTS	
DRAWN BY	P&D / rwd
PAGE : 3 of 9	

PLEASE NOTE: PRELIMINARY DESIGNS ARE SUBJECT TO CHANGE DUE TO
STRUCTURAL OR CODE REQUIREMENTS. ITEMS SHOWN MAY BE OPTIONAL/EXTRA
PLEASE REFER TO YOUR CONTRACT FOR SPECIFICATIONS & DESCRIPTIONS

ALL DESIGNS ARE THE EXCLUSIVE PROPERTY OF PBD BUILDERS LTD.
NO REPRODUCTION OR OTHER USE OF THESE PLANS MAY BE MADE
WITHOUT PRIOR WRITTEN CONSENT OF THE AUTHOR OF THE PLANS

SCITANI

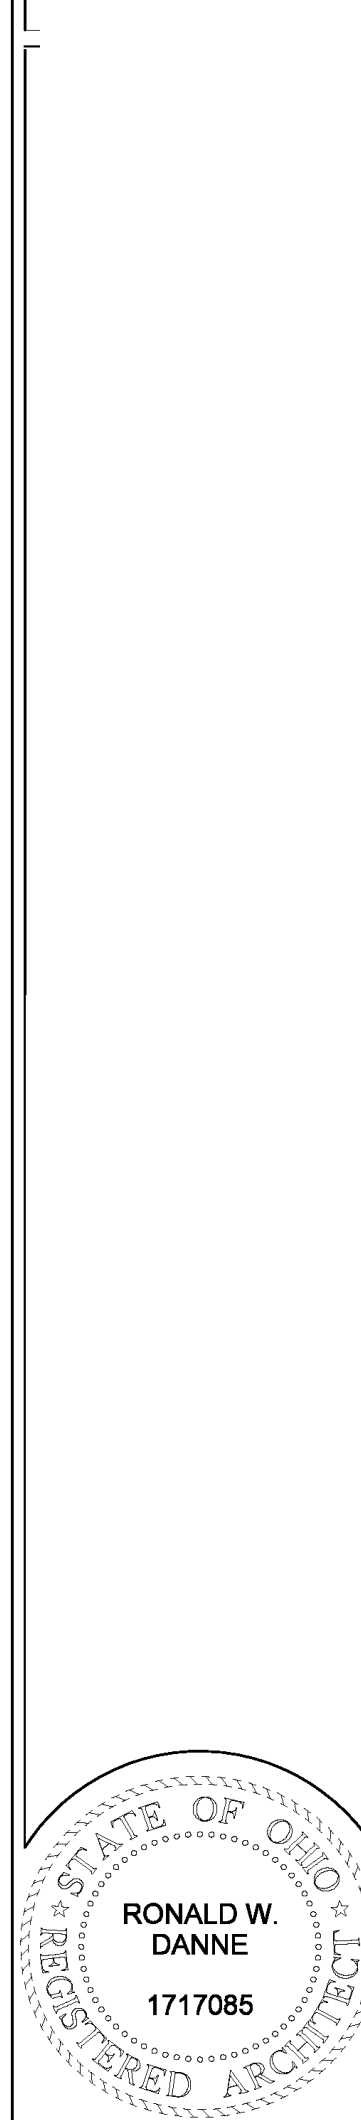

RONALD W. DANNE, LICENSE #1717085
EXPIRATION DATE 12/31/2019

Danne
Residential Design & Drafting =
614.207.6266 dannednd@gmail.com

REVISION DATE:	BY:	Prep/CD
6/4/18	rwd	concepts
7/2/18	" "	prelims
7/24/18	joy	prelims
8/3/18	1/c	prelims

TO SCALE WHEN PRINTED 24x36 - PAPER SIZE "D"

DESIGNED: P&D / rwd

PAGE : 2 of 9

FIRST FLR LIVING SP =	2,543 SQ.FT.
SECOND FLR LIVING SP =	653 SQ.FT.
TOTAL LIVING SP =	3,196 SQ.FT.
OPT. FINISHED BSMT =	1,118 SQ.FT.

P & D
BUILDERS
— EST. 1962 —

PRELIMINARY DESIGN
NOT TO SCALE - NOT FOR CONSTRUCTION