


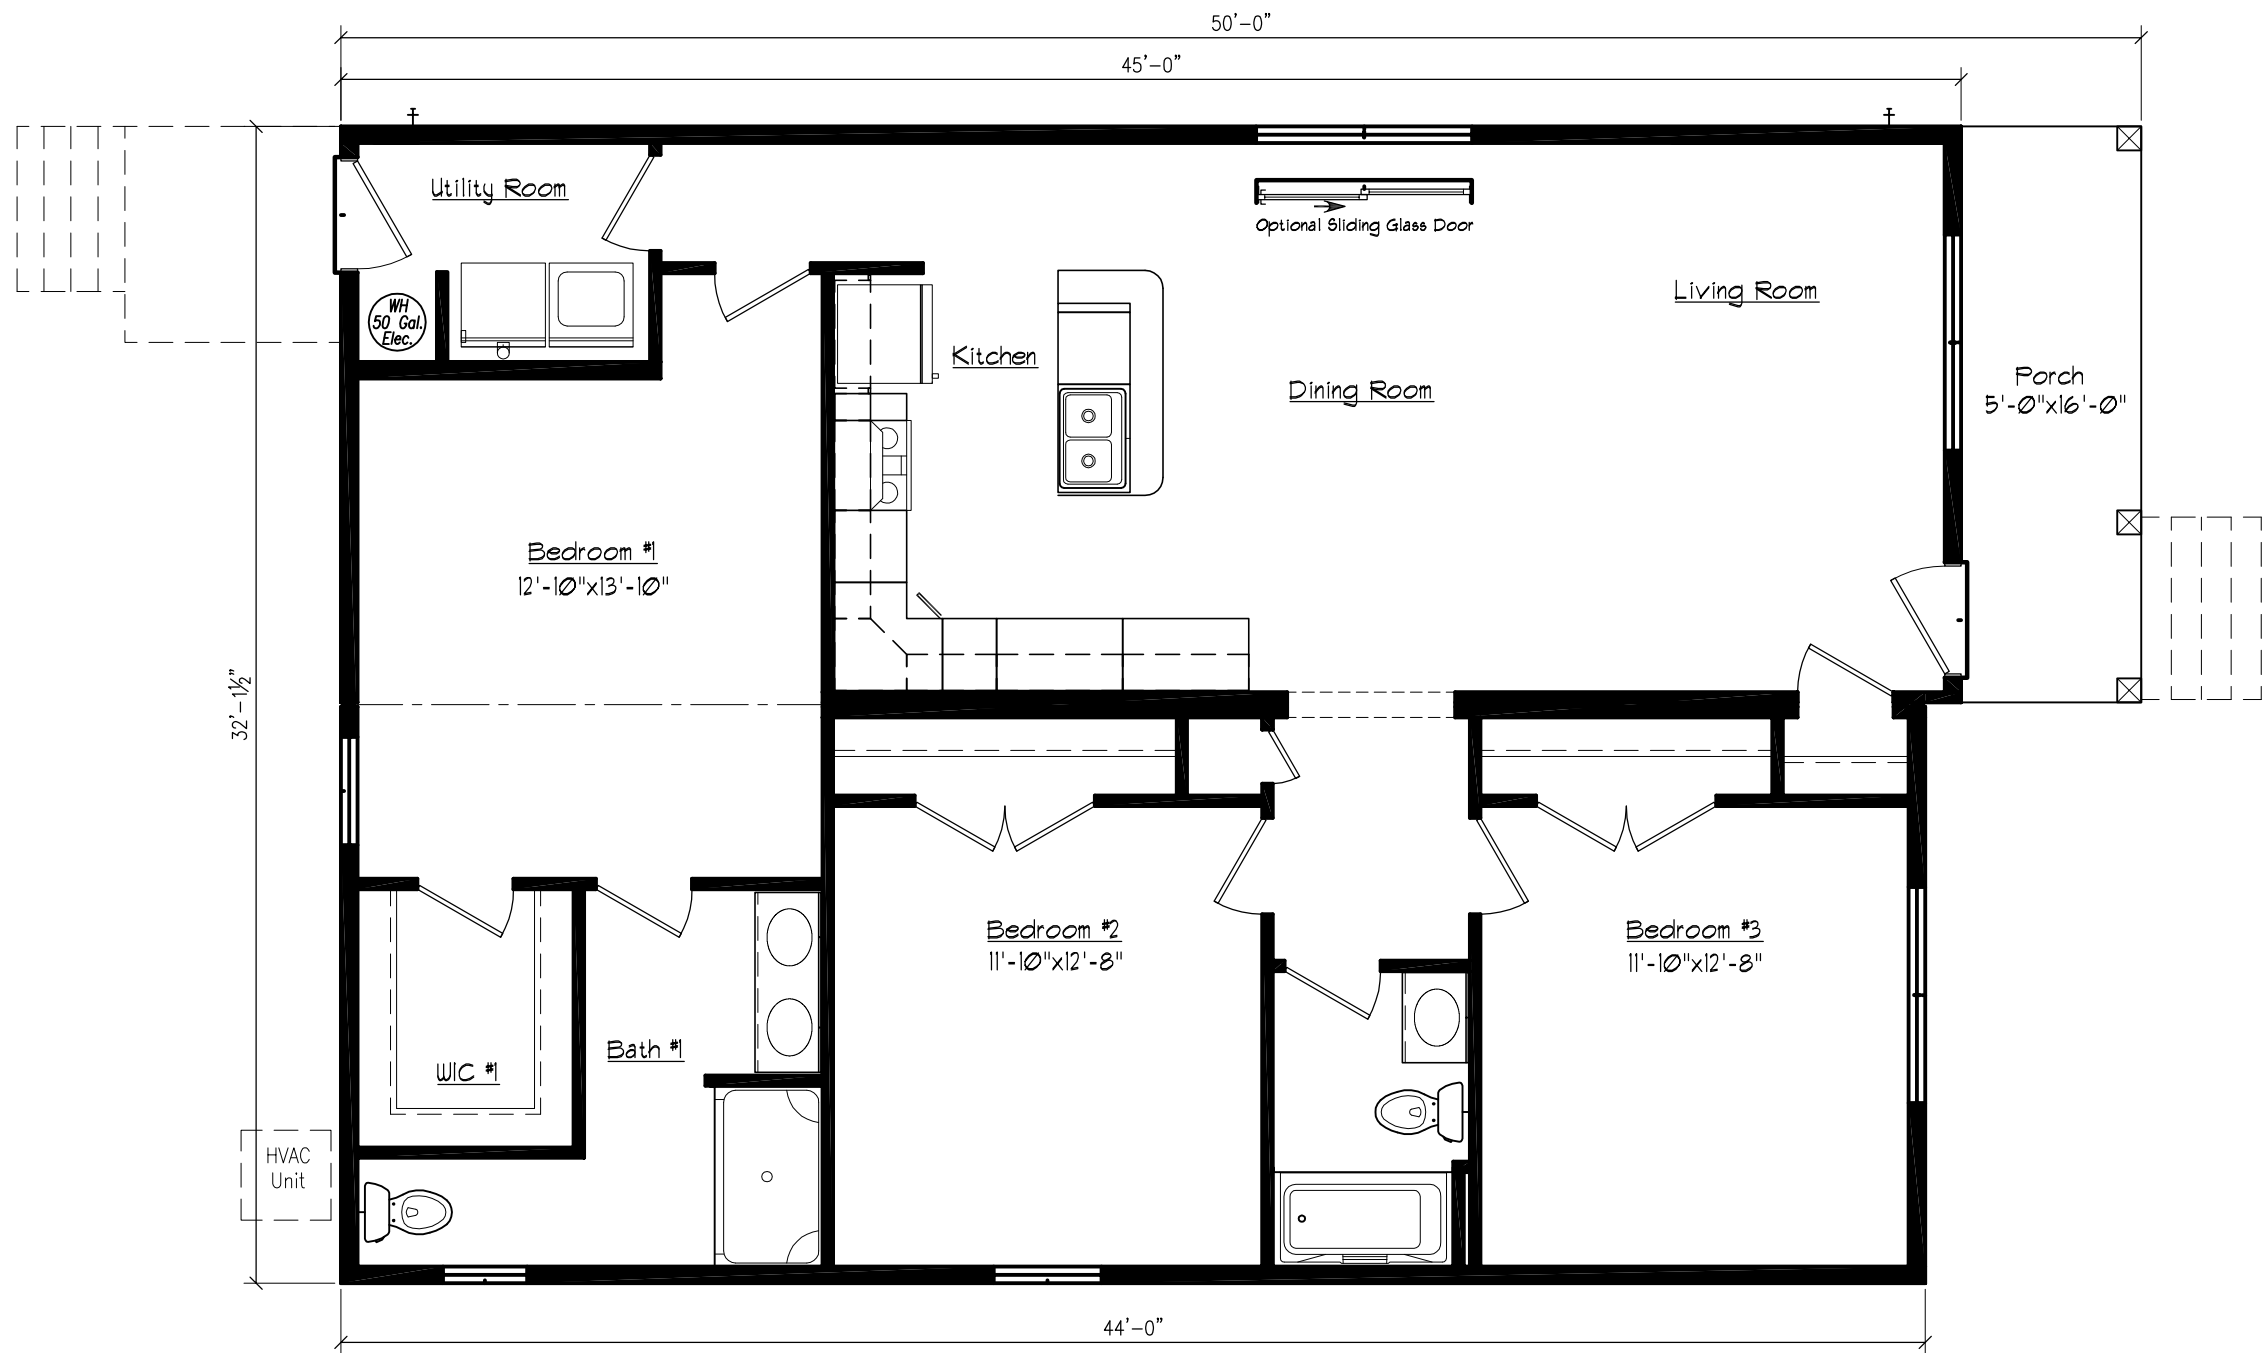

32' x 44'
1424 SQ. FT.

- Interior Extras:
- * Mulled Windows
 - * Additional Cabinets
 - * Island With Overhang
 - * Double Bowl Vanity
 - * Additional Closets
 - * 60" Shower



BERACAH HOMES

9590 Nanticoke Business Park Drive
Greenwood, Delaware 19950
www.beracahomes.com

CUSTOMER

DATE: ??-??-????

SCALE: AS NOTED

BUILDER

DRAWN: ???

REVISION: Kristin Passwaters
Gumboro_PD2

Ranch: 32' x 44'/45'/50' (Gumboro)

State, County, City

SHEET:

L1

PROJECT:

00-0000

10/17/2017 10:32 AM



Front Elevation

SCALE: 3/16" = 1'-0"

Shown w/ the following options not included in base price:

- * Board & Batten Siding
- * Cornice
- * Gable Pediment

NOTE:

ELEVATIONS MAY SHOW ITEMS NOT PROVIDED BY BERACAH HOMES, PLEASE SEE CONTRACT FOR INCLUDED OPTIONS.
ALL FOUNDATIONS ARE BY THE BUILDER



BERACAH HOMES

9590 Nanticoke Business Park Drive
Greenwood, Delaware 19950
www.beracahomes.com

CUSTOMER

DATE: ??-??-????

SCALE: AS NOTED

BUILDER

DRAWN: ???

REVISION: Kristin Passwaters
Gumboro_PD2

HOUSE
STYLE:

Ranch: 32' x 44'/45'/50' (Gumboro)

State, County, City

SHEET:

PREELEV

PROJECT:

00-0000

10/17/2017 10:32 AM