

P&D Builders - Job # 1353




2 REAR ELEVATION



1 FRONT ELEVATION

ELEVATION MATERIAL LEGEND

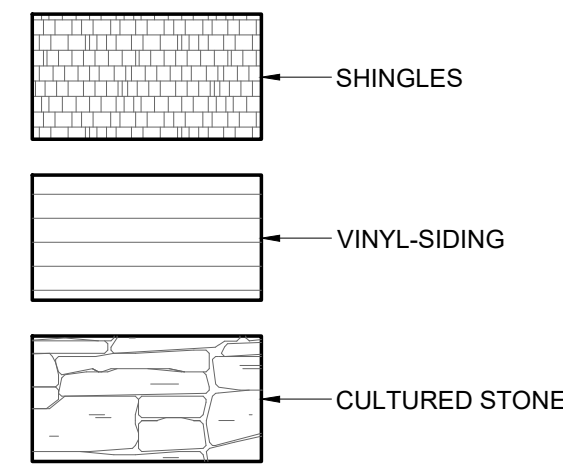


| # | DATE | ISSUED WITH: CHANGE DESCRIPTION |
|---|------|---------------------------------|
|   |      |                                 |
|   |      |                                 |
|   |      |                                 |



|                                |                       |
|--------------------------------|-----------------------|
|                                | SCALE: 1/4" = 1'-0"   |
|                                | SHEET # / DESCRIPTION |
|                                | EXTERIOR ELEVATIONS   |
|                                | A2-1                  |
|                                | DATE: 10.25.2018      |
| QTO                            |                       |
| SCOTT S. BAKER, LICENSE #14654 |                       |
| EXPIRATION DATE 12/31/2019     |                       |
| SBA STUDIOS PROJECT # 2018-290 |                       |

P&D Builders - Job # 1353

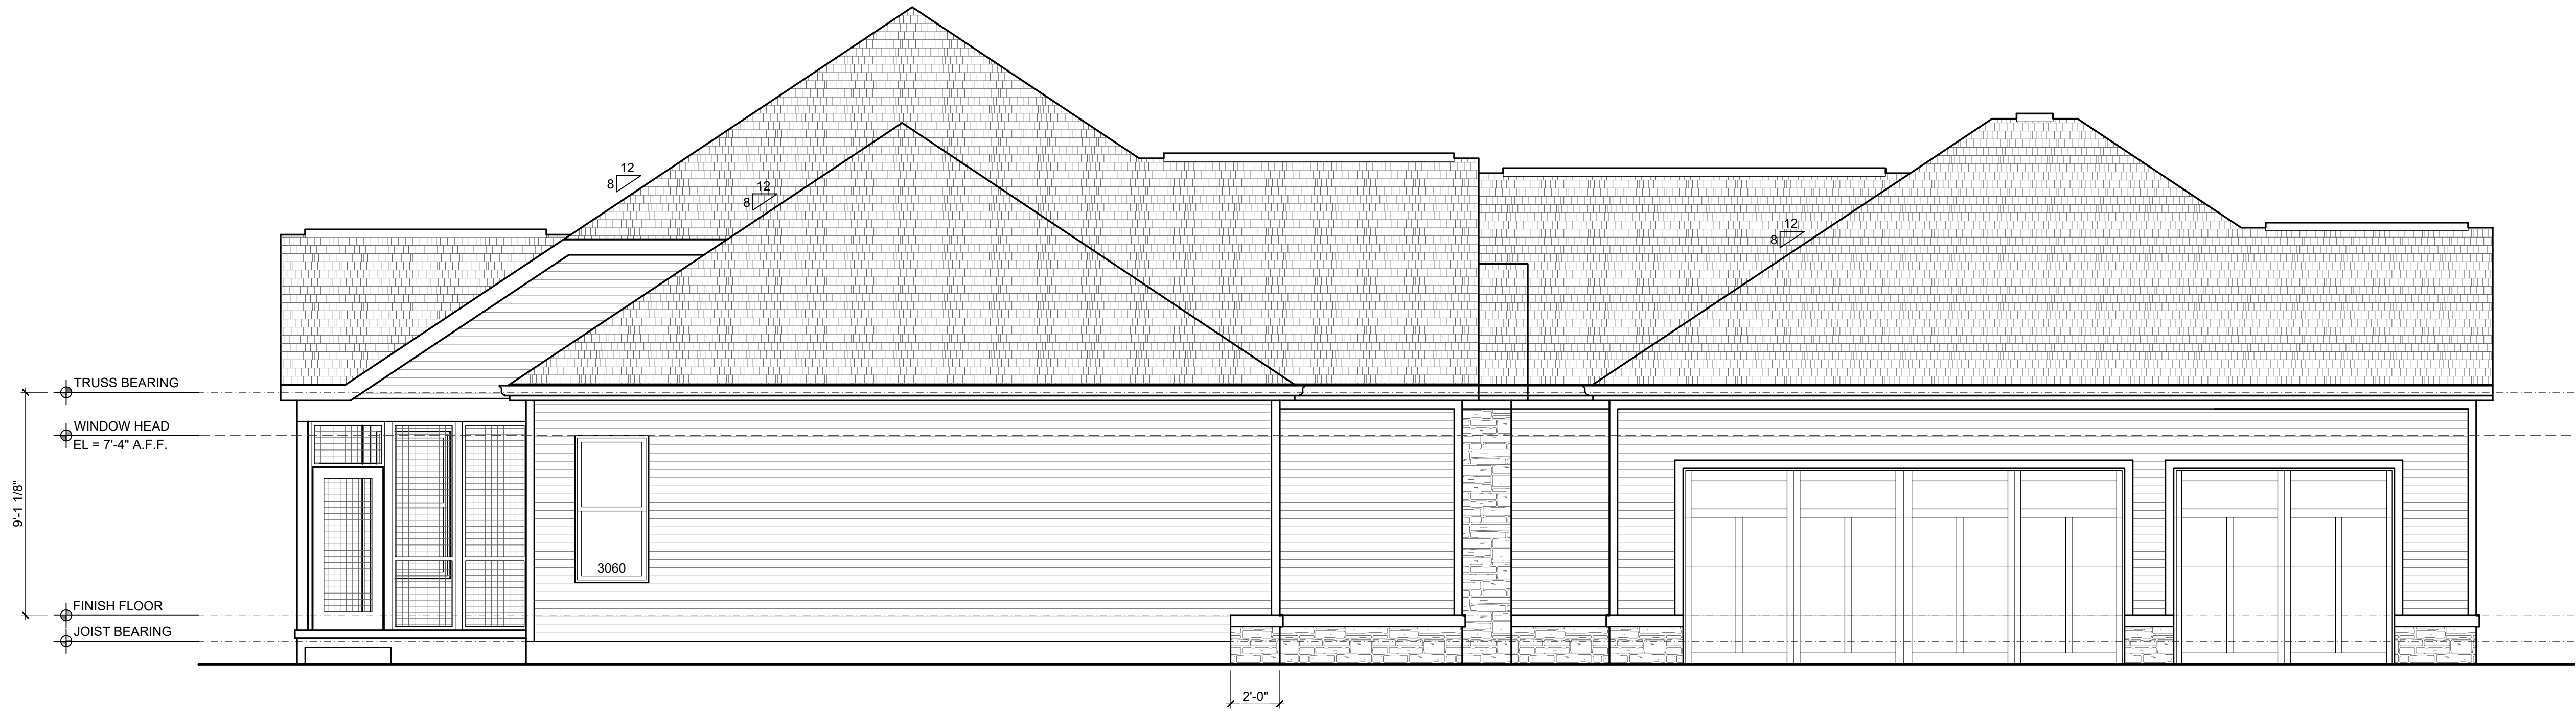


2 LEFT ELEVATION




1 RIGHT ELEVATION



ELEVATION MATERIAL LEGEND


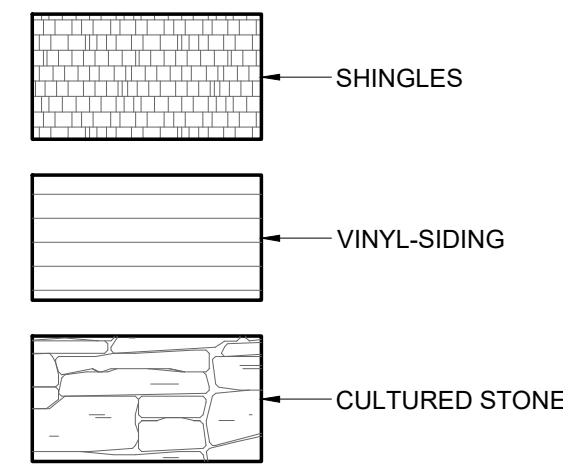


| # | DATE | ISSUED WITH: CHANGE DESCRIPTION |
|---|------|---------------------------------|
|   |      |                                 |
|   |      |                                 |
|   |      |                                 |

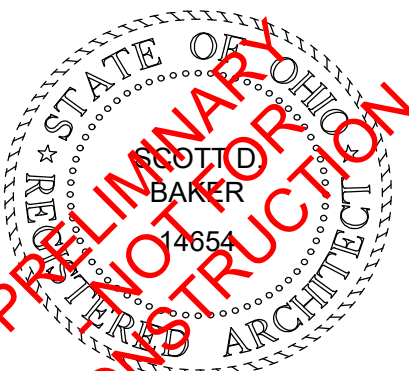

|                                |
|--------------------------------|
| SCALE: 1/4" = 1'-0"            |
| SHEET # / DESCRIPTION          |
| EXTERIOR ELEVATIONS            |
| A2-2                           |
| DATE: 10.25.2018               |
| QTO                            |
| SCOTT S. BAKER, LICENSE #14654 |
| EXPIRATION DATE 12/31/2019     |
| SBA STUDIOS PROJECT # 2018-290 |

P&D Builders - Job # 1353

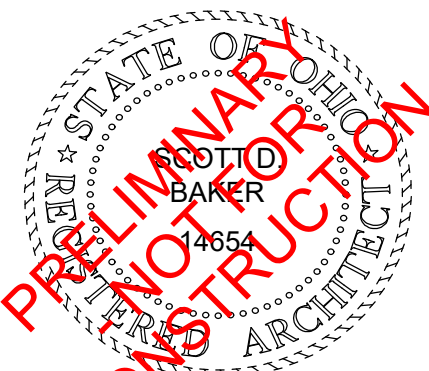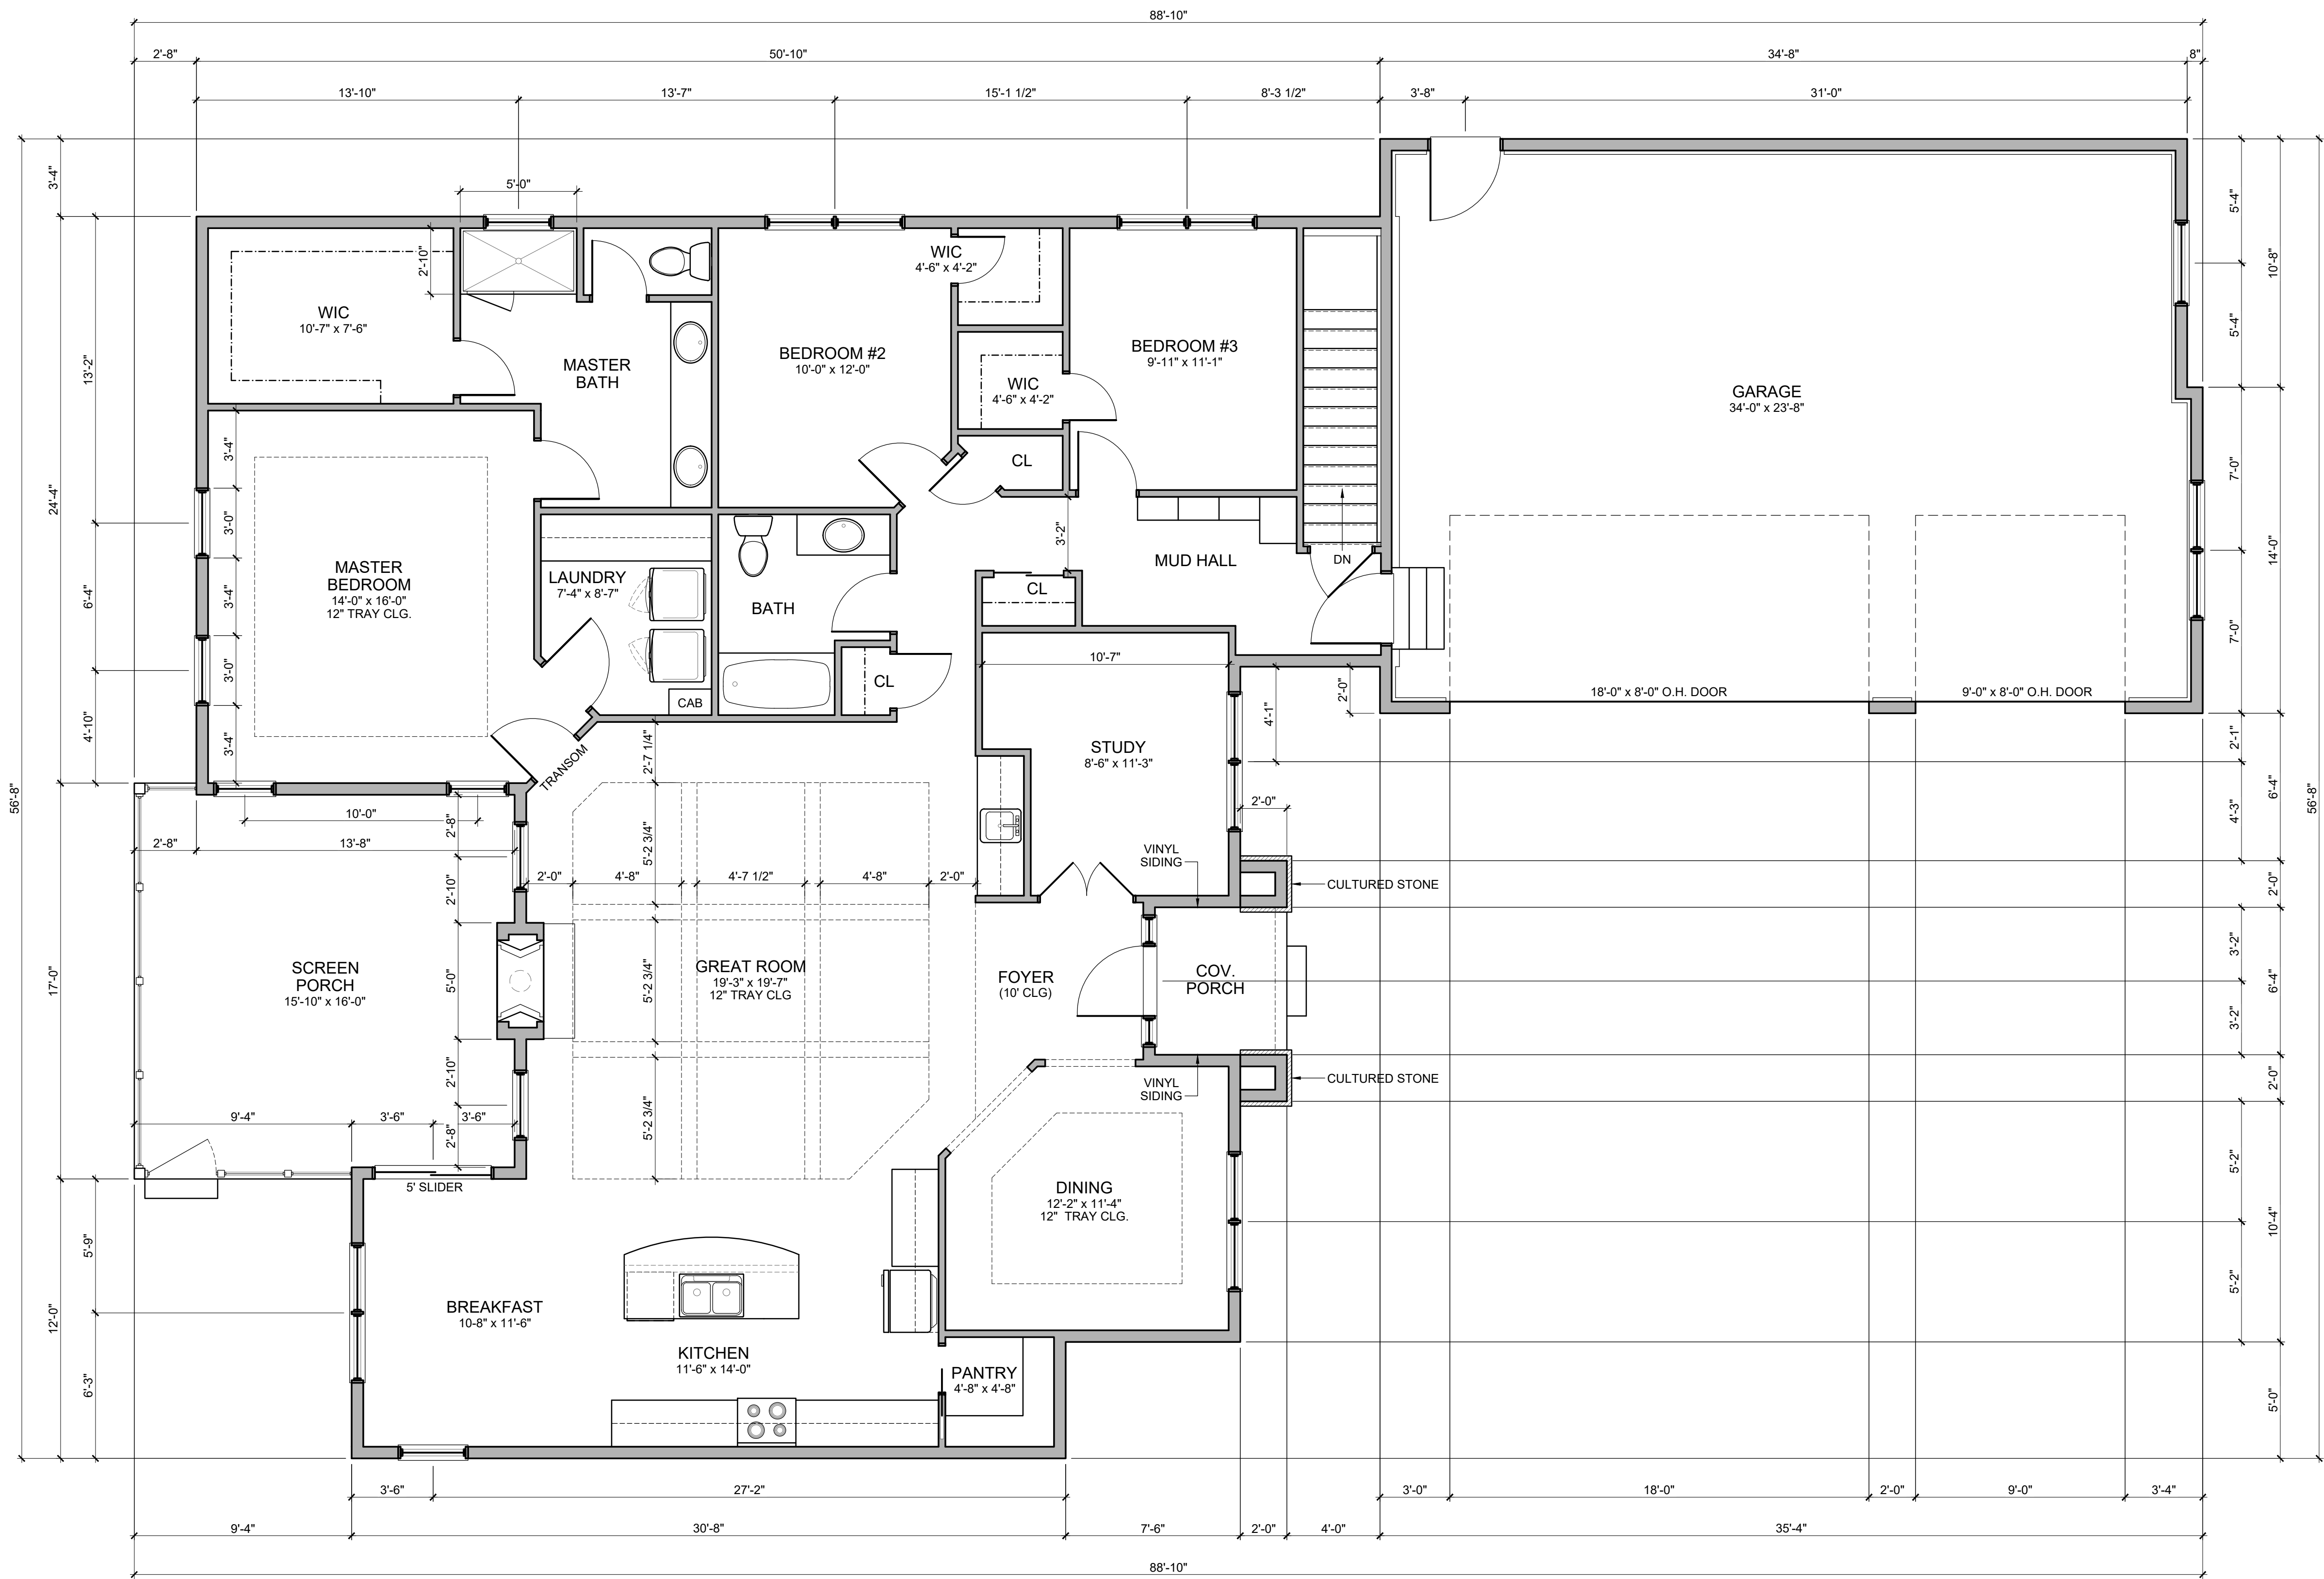

|                                |
|--------------------------------|
| SCALE: 1/4" = 1'-0"            |
| SHEET # / DESCRIPTION          |
| FIRST FLOOR PLAN               |
| A1-1                           |
| DATE: 10.25.2018               |
| QTO                            |
| SCOTT B. BAKER, LICENSE #14654 |
| EXPIRATION DATE 12/31/2019     |
| SBA STUDIOS PROJECT # 2018-290 |

