


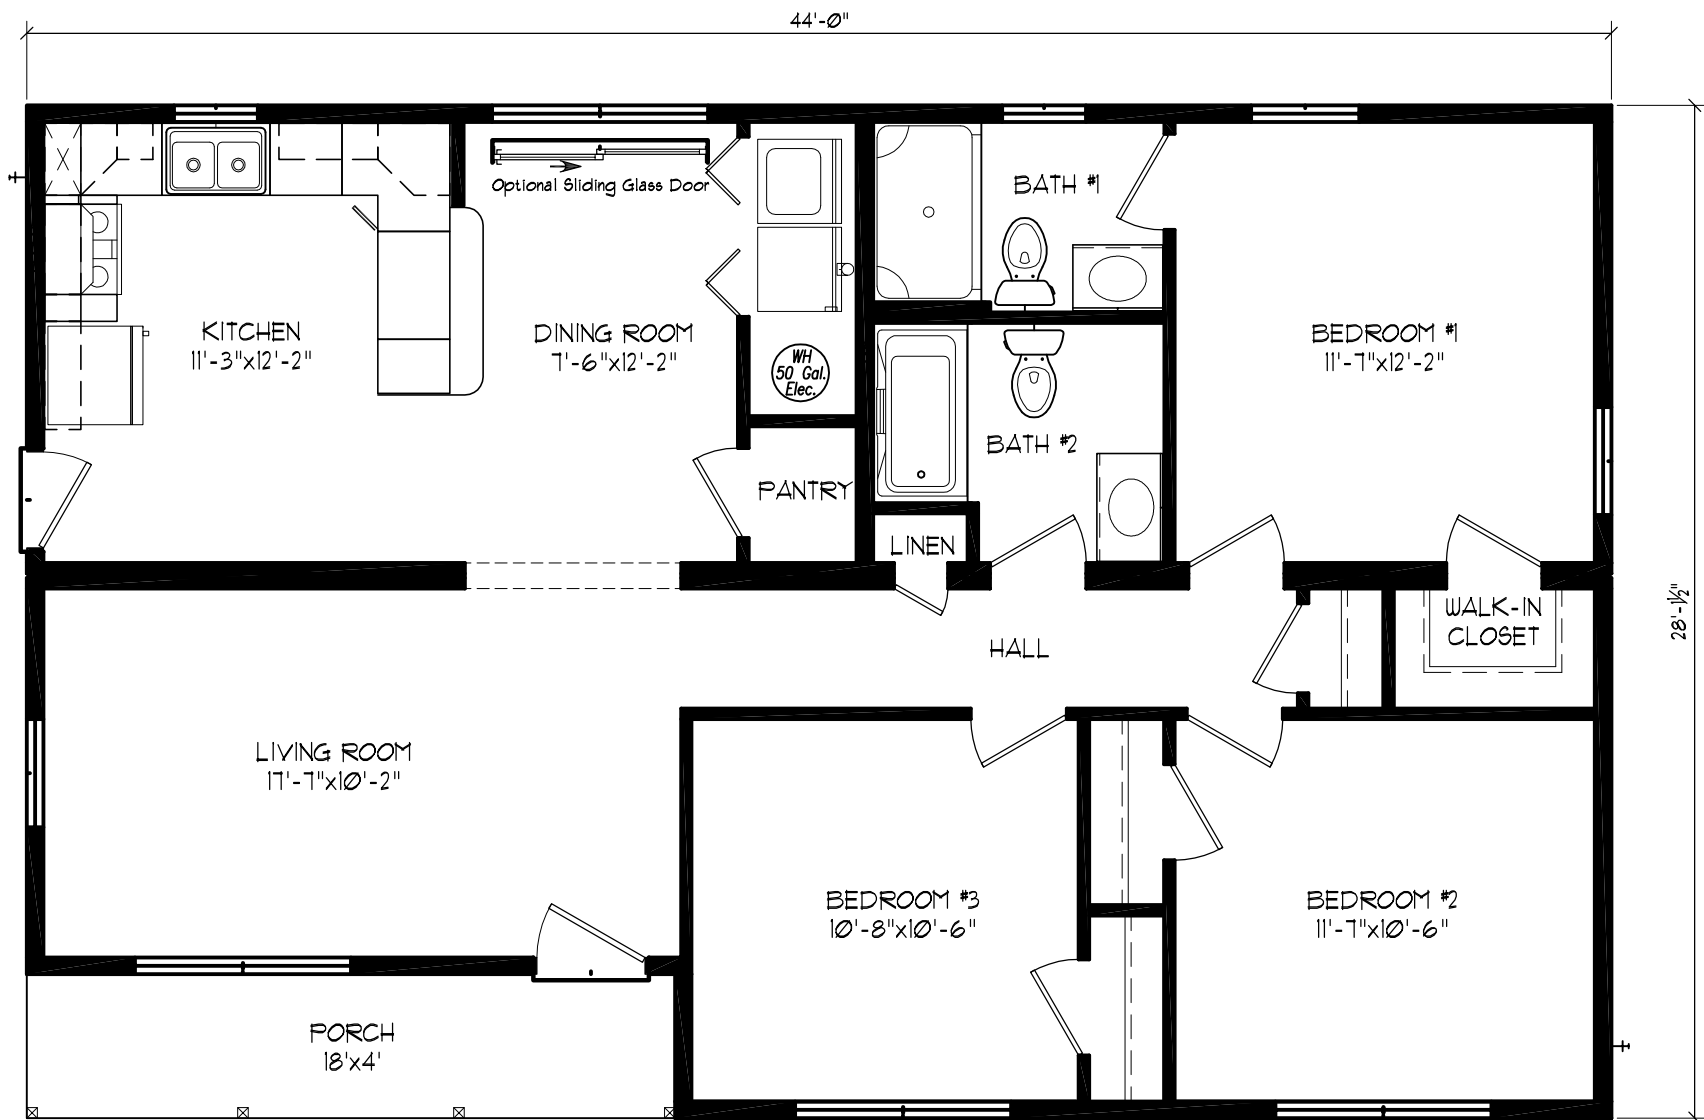

WARWICK
28' x 44'
1160 SQ. FT.

Interior Extras:

- * Additional Windows & Mulls
- * Double Door For Washer & Dryer
- * Additional Closets
- * Peninsula With Overhang
- * Porch
- * 60" Shower



BERACAH HOMES

9590 Nanticoke Business Park Drive
Greenwood, Delaware 19950
www.beracahomes.com

CUSTOMER

DATE: ??-??-???

DRAWN: DRAWN

REVISION: Kristin Passwaters
Warwick_V9

SCALE: AS NOTED

HOUSE
STYLE:

Ranch: 28' x 44' (Warwick)

State, County, City

SHEET:

L1

PROJECT:


00-0000

10/17/2017 10:08 AM



FRONT ELEVATION

Shown w/ the following options not included in base price
* Porch Railings

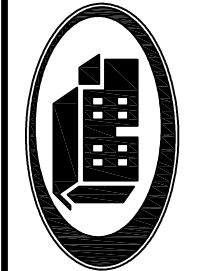

BERACAH HOMES

9590 Nanticoke Business Park Drive
Greenwood, Delaware 19950
www.beracahomes.com

CUSTOMER

DATE: ??-??-????

SCALE: AS NOTED

NAME: BUILDER

DRAWN

REVISION: Kristin Passwaters
Warwick_V9

HOUSE
STYLE:

Ranch: 28' x 44' (Warwick)

State, County, City

SHEET:

LIT-ELEV

PROJECT:

00-0000