

P&D Builders - Job # 1332



2 REAR ELEVATION



1 FRONT ELEVATION

ELEVATION MATERIAL LEGEND

- SHINGLES
- STANDING SEAM METAL ROOF
- SIDING
- BOARD & BATTEN SIDING
- BRICK VENEER

#	DATE	ISSUED WITH: CHANGE DESCRIPTION



SCALE: 1/4" = 1'-0"
SHEET # / DESCRIPTION
EXTERIOR ELEVATIONS
A2-1
DATE: 08.19.2018
QTO SET
SCOTT S. BAKER, LICENSE #14654
EXPIRATION DATE 12/31/2019
SBA STUDIOS PROJECT # 2018-241

P&D Builders - Job # 1332



2 RIGHT SIDE ELEVATION



P&D
BUILDERS
EST. 1962

1 LEFT SIDE ELEVATION

ELEVATION MATERIAL LEGEND

- SHINGLES
- STANDING SEAM METAL ROOF
- SIDING
- BOARD & BATTEN SIDING
- BRICK VENEER

#	DATE	ISSUED WITH: CHANGE DESCRIPTION




SBA
STUDIOS
ARCHITECTURAL DESIGN
614.562.7761 WWW.SBA-STUDIOS.COM

PRELIMINARY
NOT FOR CONSTRUCTION

SCOTT B. BAKER, LICENSE #14654
EXPIRATION DATE 12/31/2019

SCALE: 1/4" = 1'-0"
SHEET # / DESCRIPTION
EXTERIOR ELEVATIONS
A2-2
DATE: 08.19.2018
QTO SET
SBA STUDIOS PROJECT # 2018-241

P&D Builders - Job # 1332

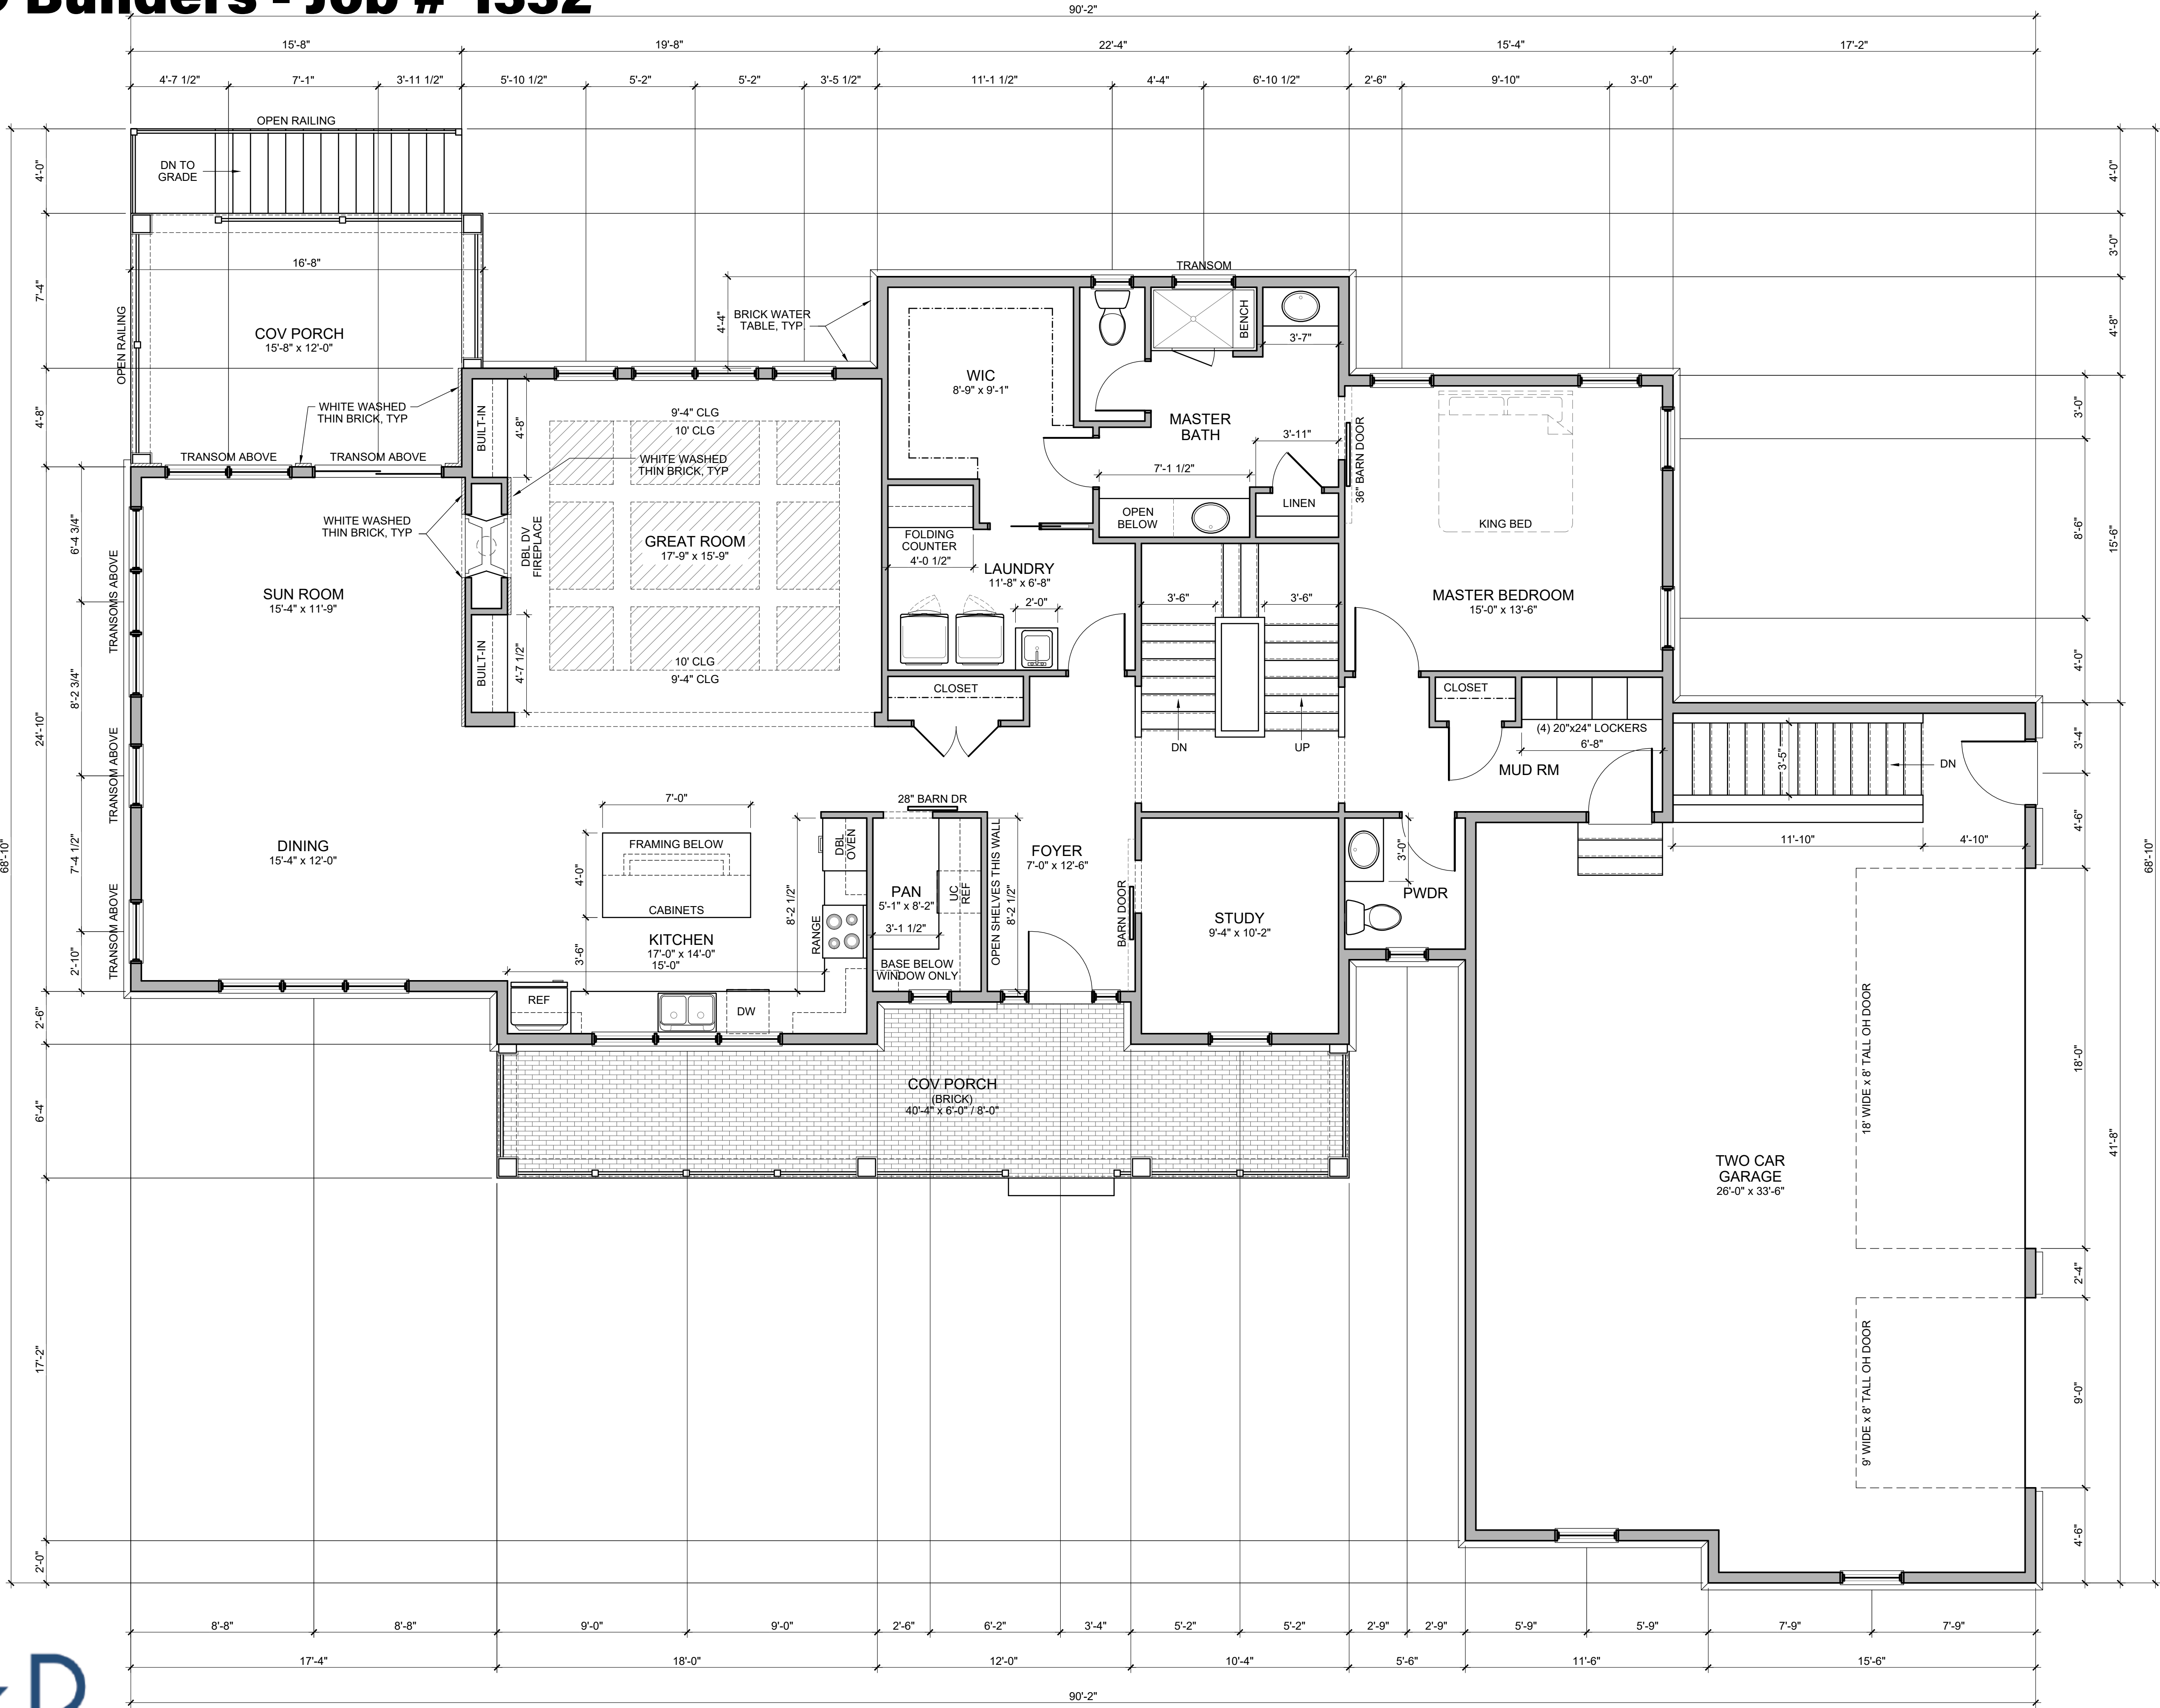


#	DATE	ISSUED WITH: CHANGE DESCRIPTION



SCALE: 1/4" = 1'-0"
SHEET # / DESCRIPTION
FIRST FLOOR PLAN
A1-1
DATE: 08.19.2018
QTO SET
SCOTT S. BAKER, LICENSE #14654
EXPIRATION DATE 12/31/2019
SBA STUDIOS PROJECT # 2018-241


P&D Builders - Job # 1332

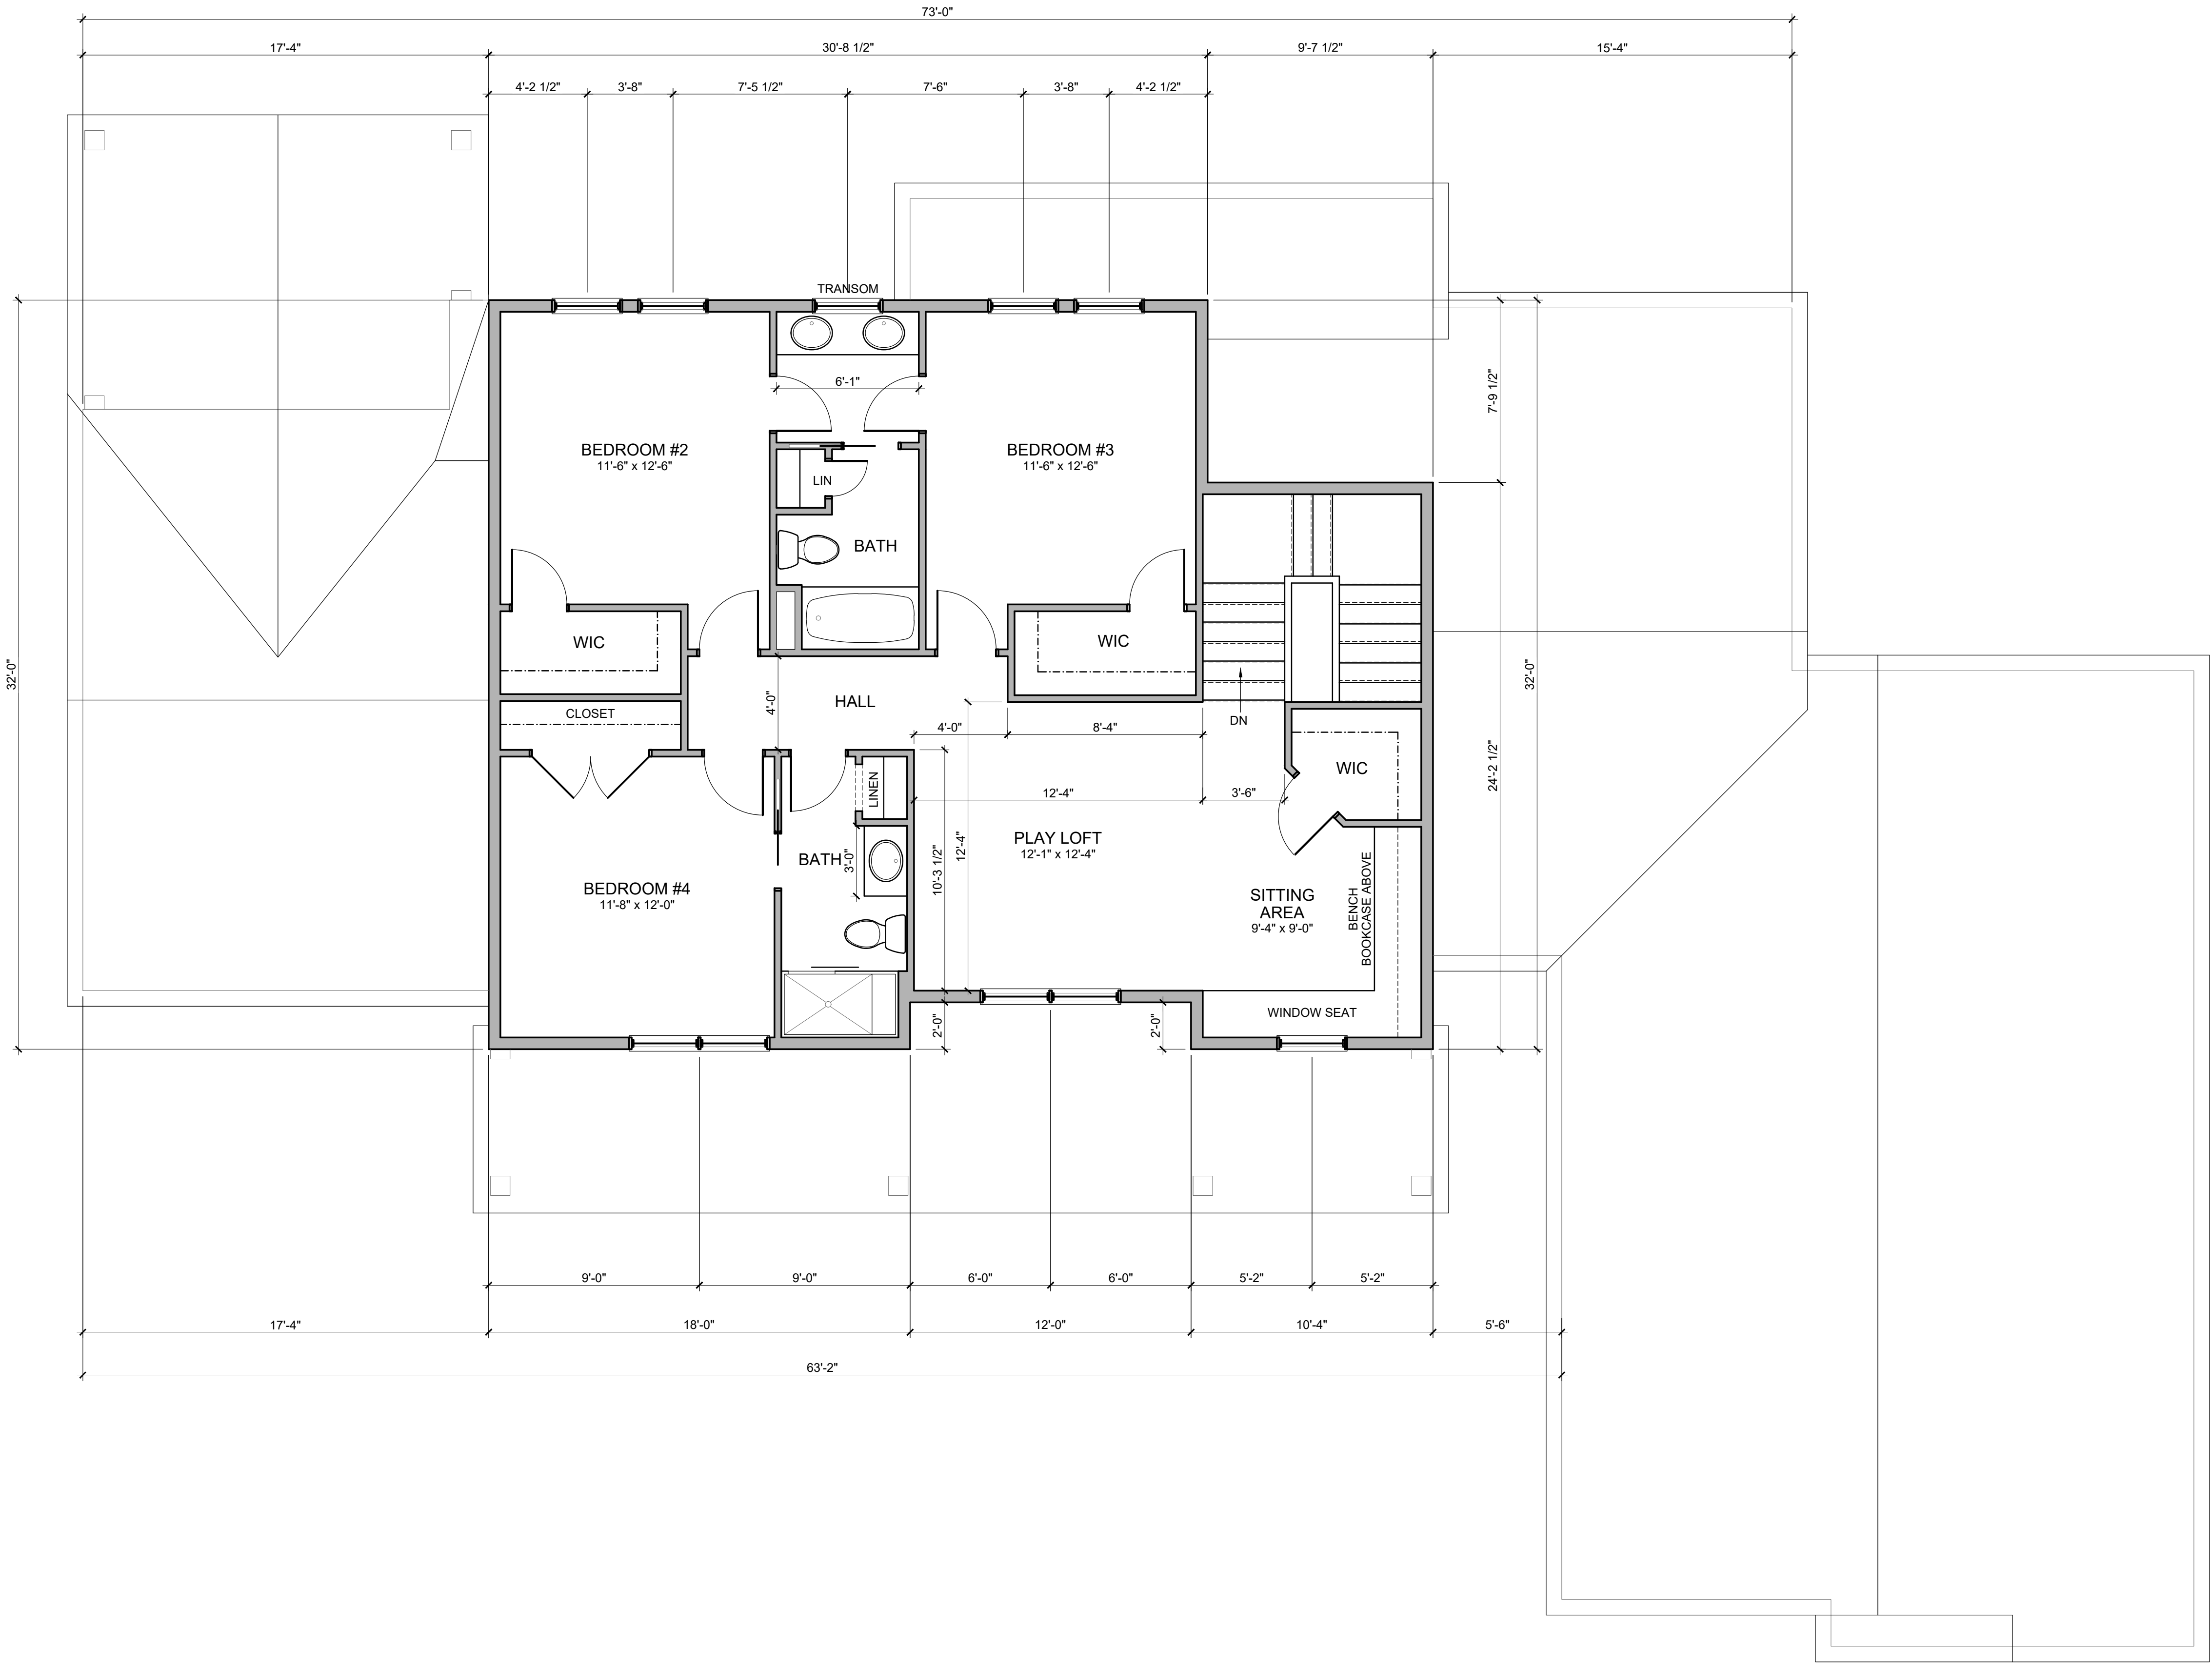


#	DATE	ISSUED WITH: CHANGE DESCRIPTION



P&D Builders - Job # 1332

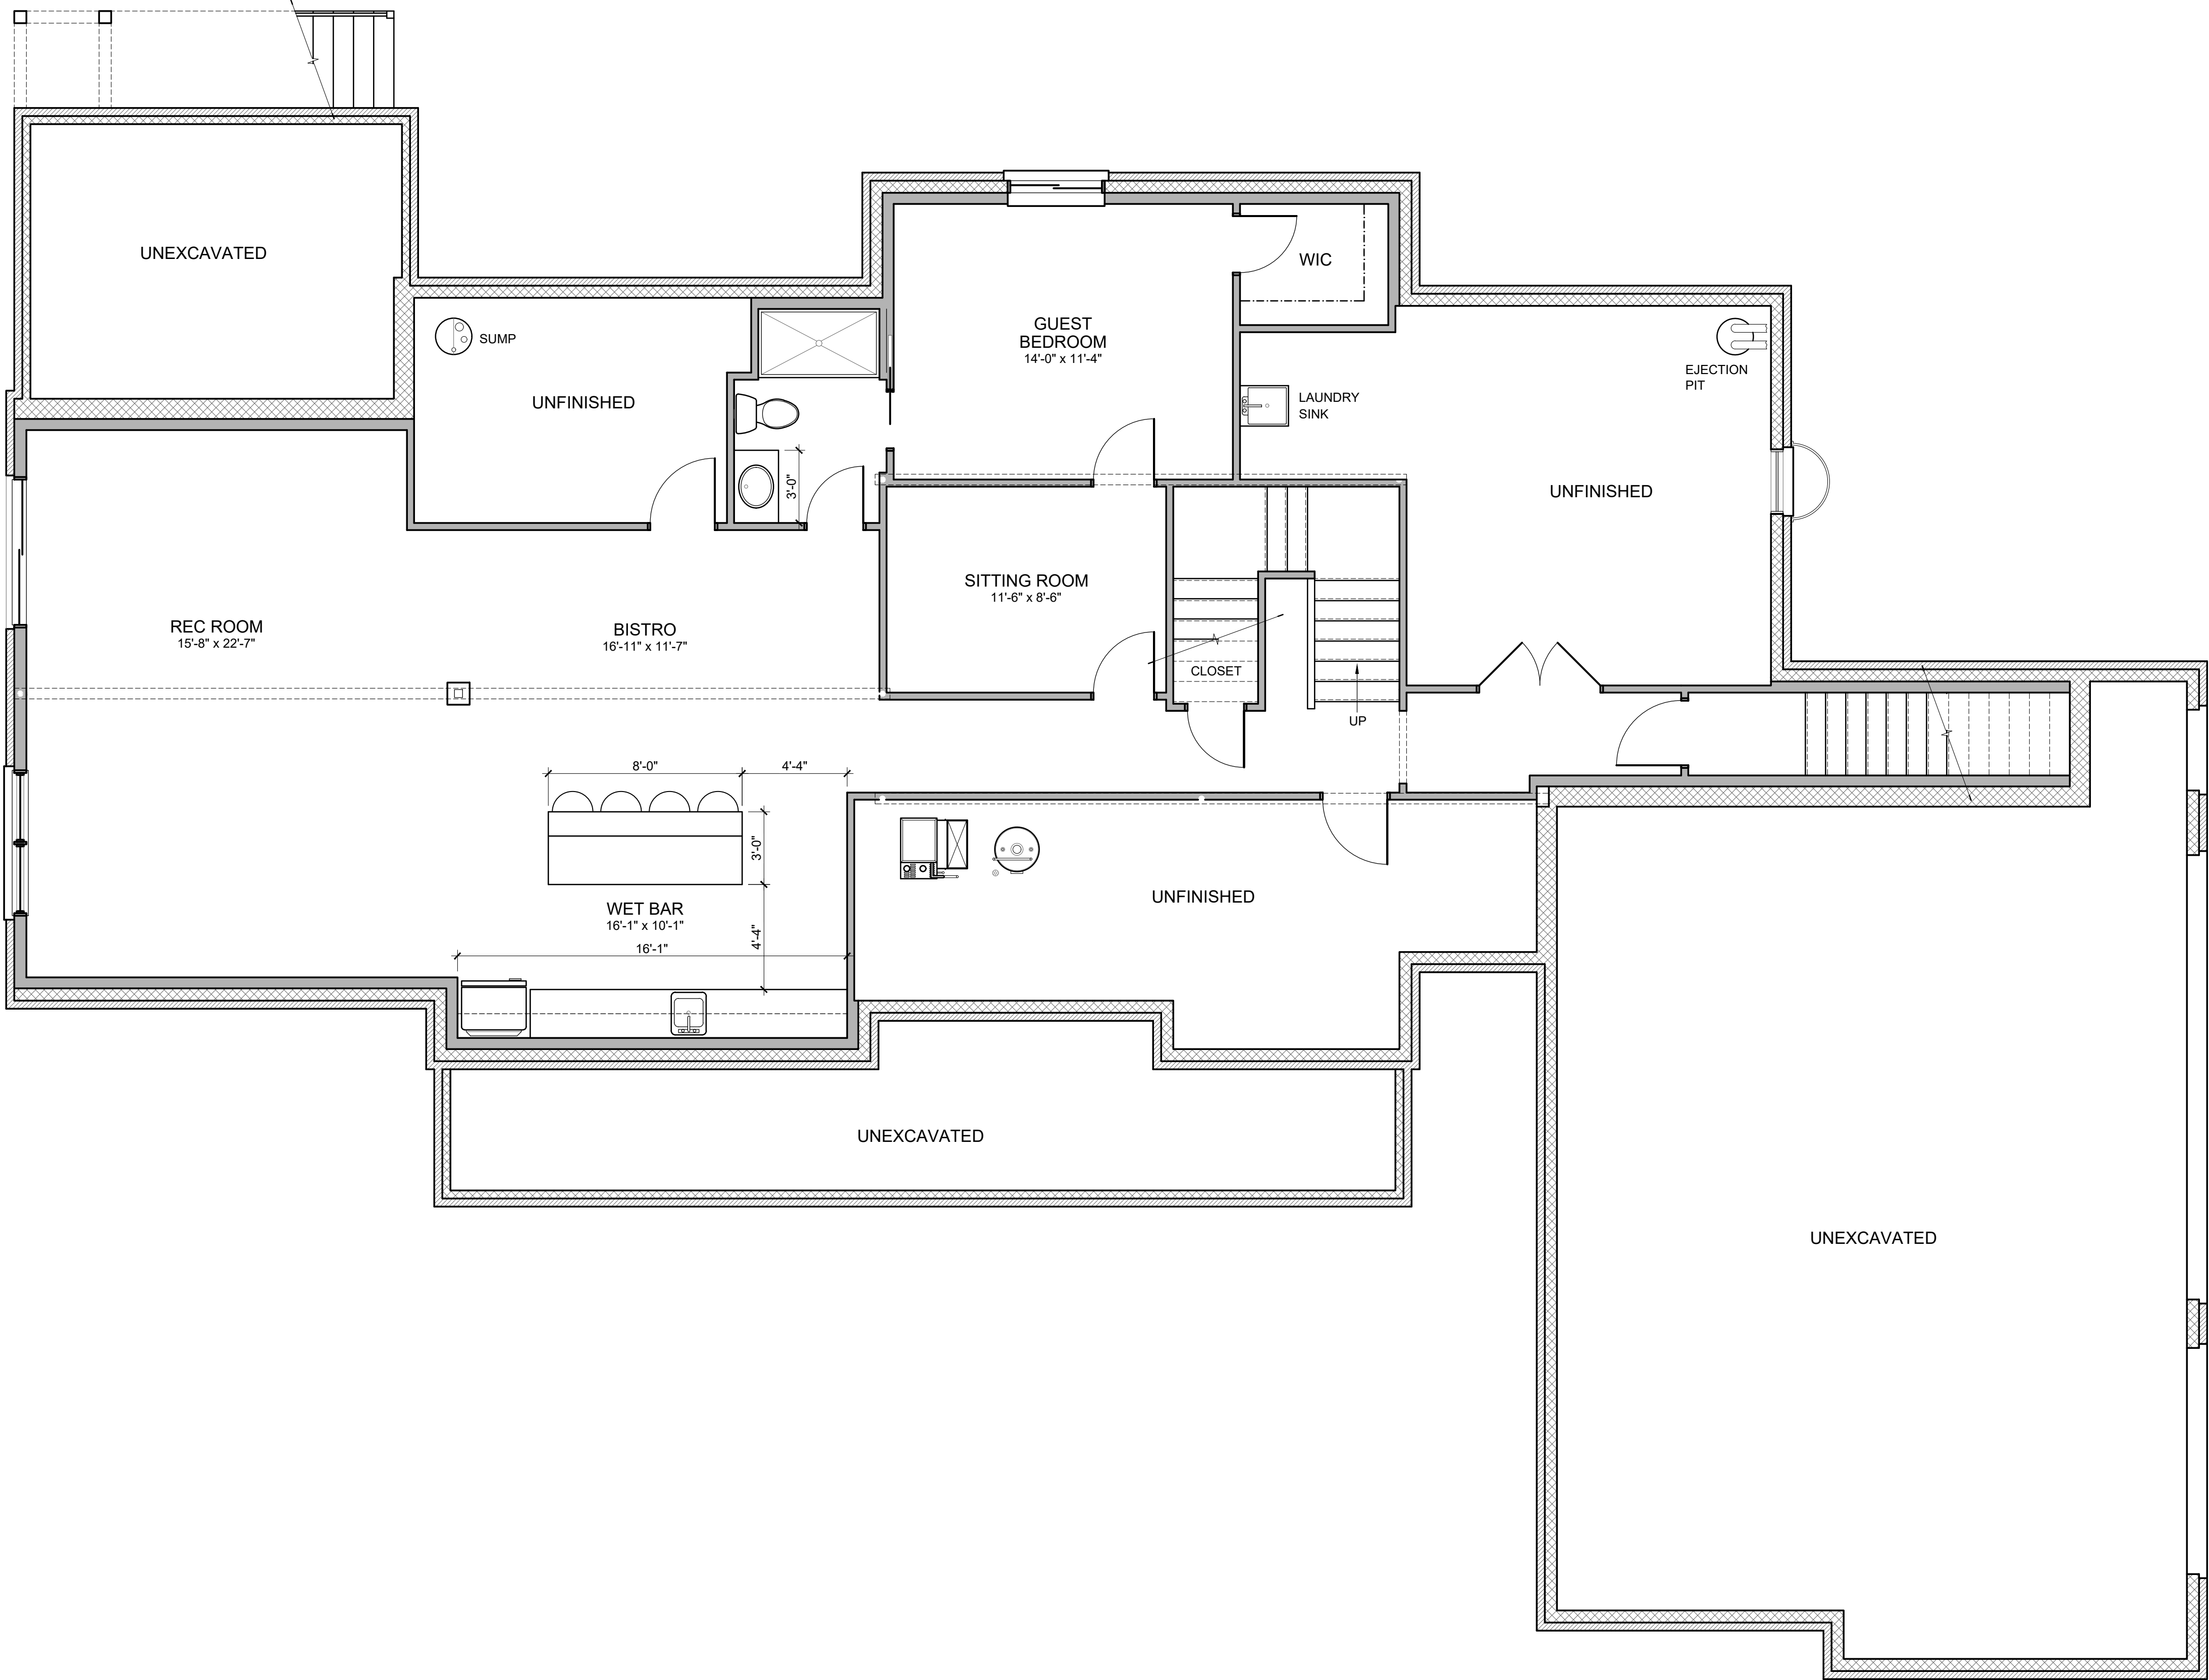


#	DATE	ISSUED WITH: CHANGE DESCRIPTION

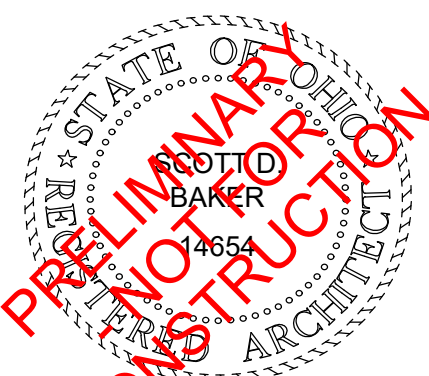

SCALE: 1/4" = 1'-0"
SHEET # / DESCRIPTION
FIN BSMT PLAN
A1-0a
DATE: 08.19.2018
QTO SET
SCOTT B. BAKER, LICENSE #14654 EXPIRATION DATE 12/31/2019
SBA STUDIOS PROJECT # 2018-241


P&D Builders - Job # 1332

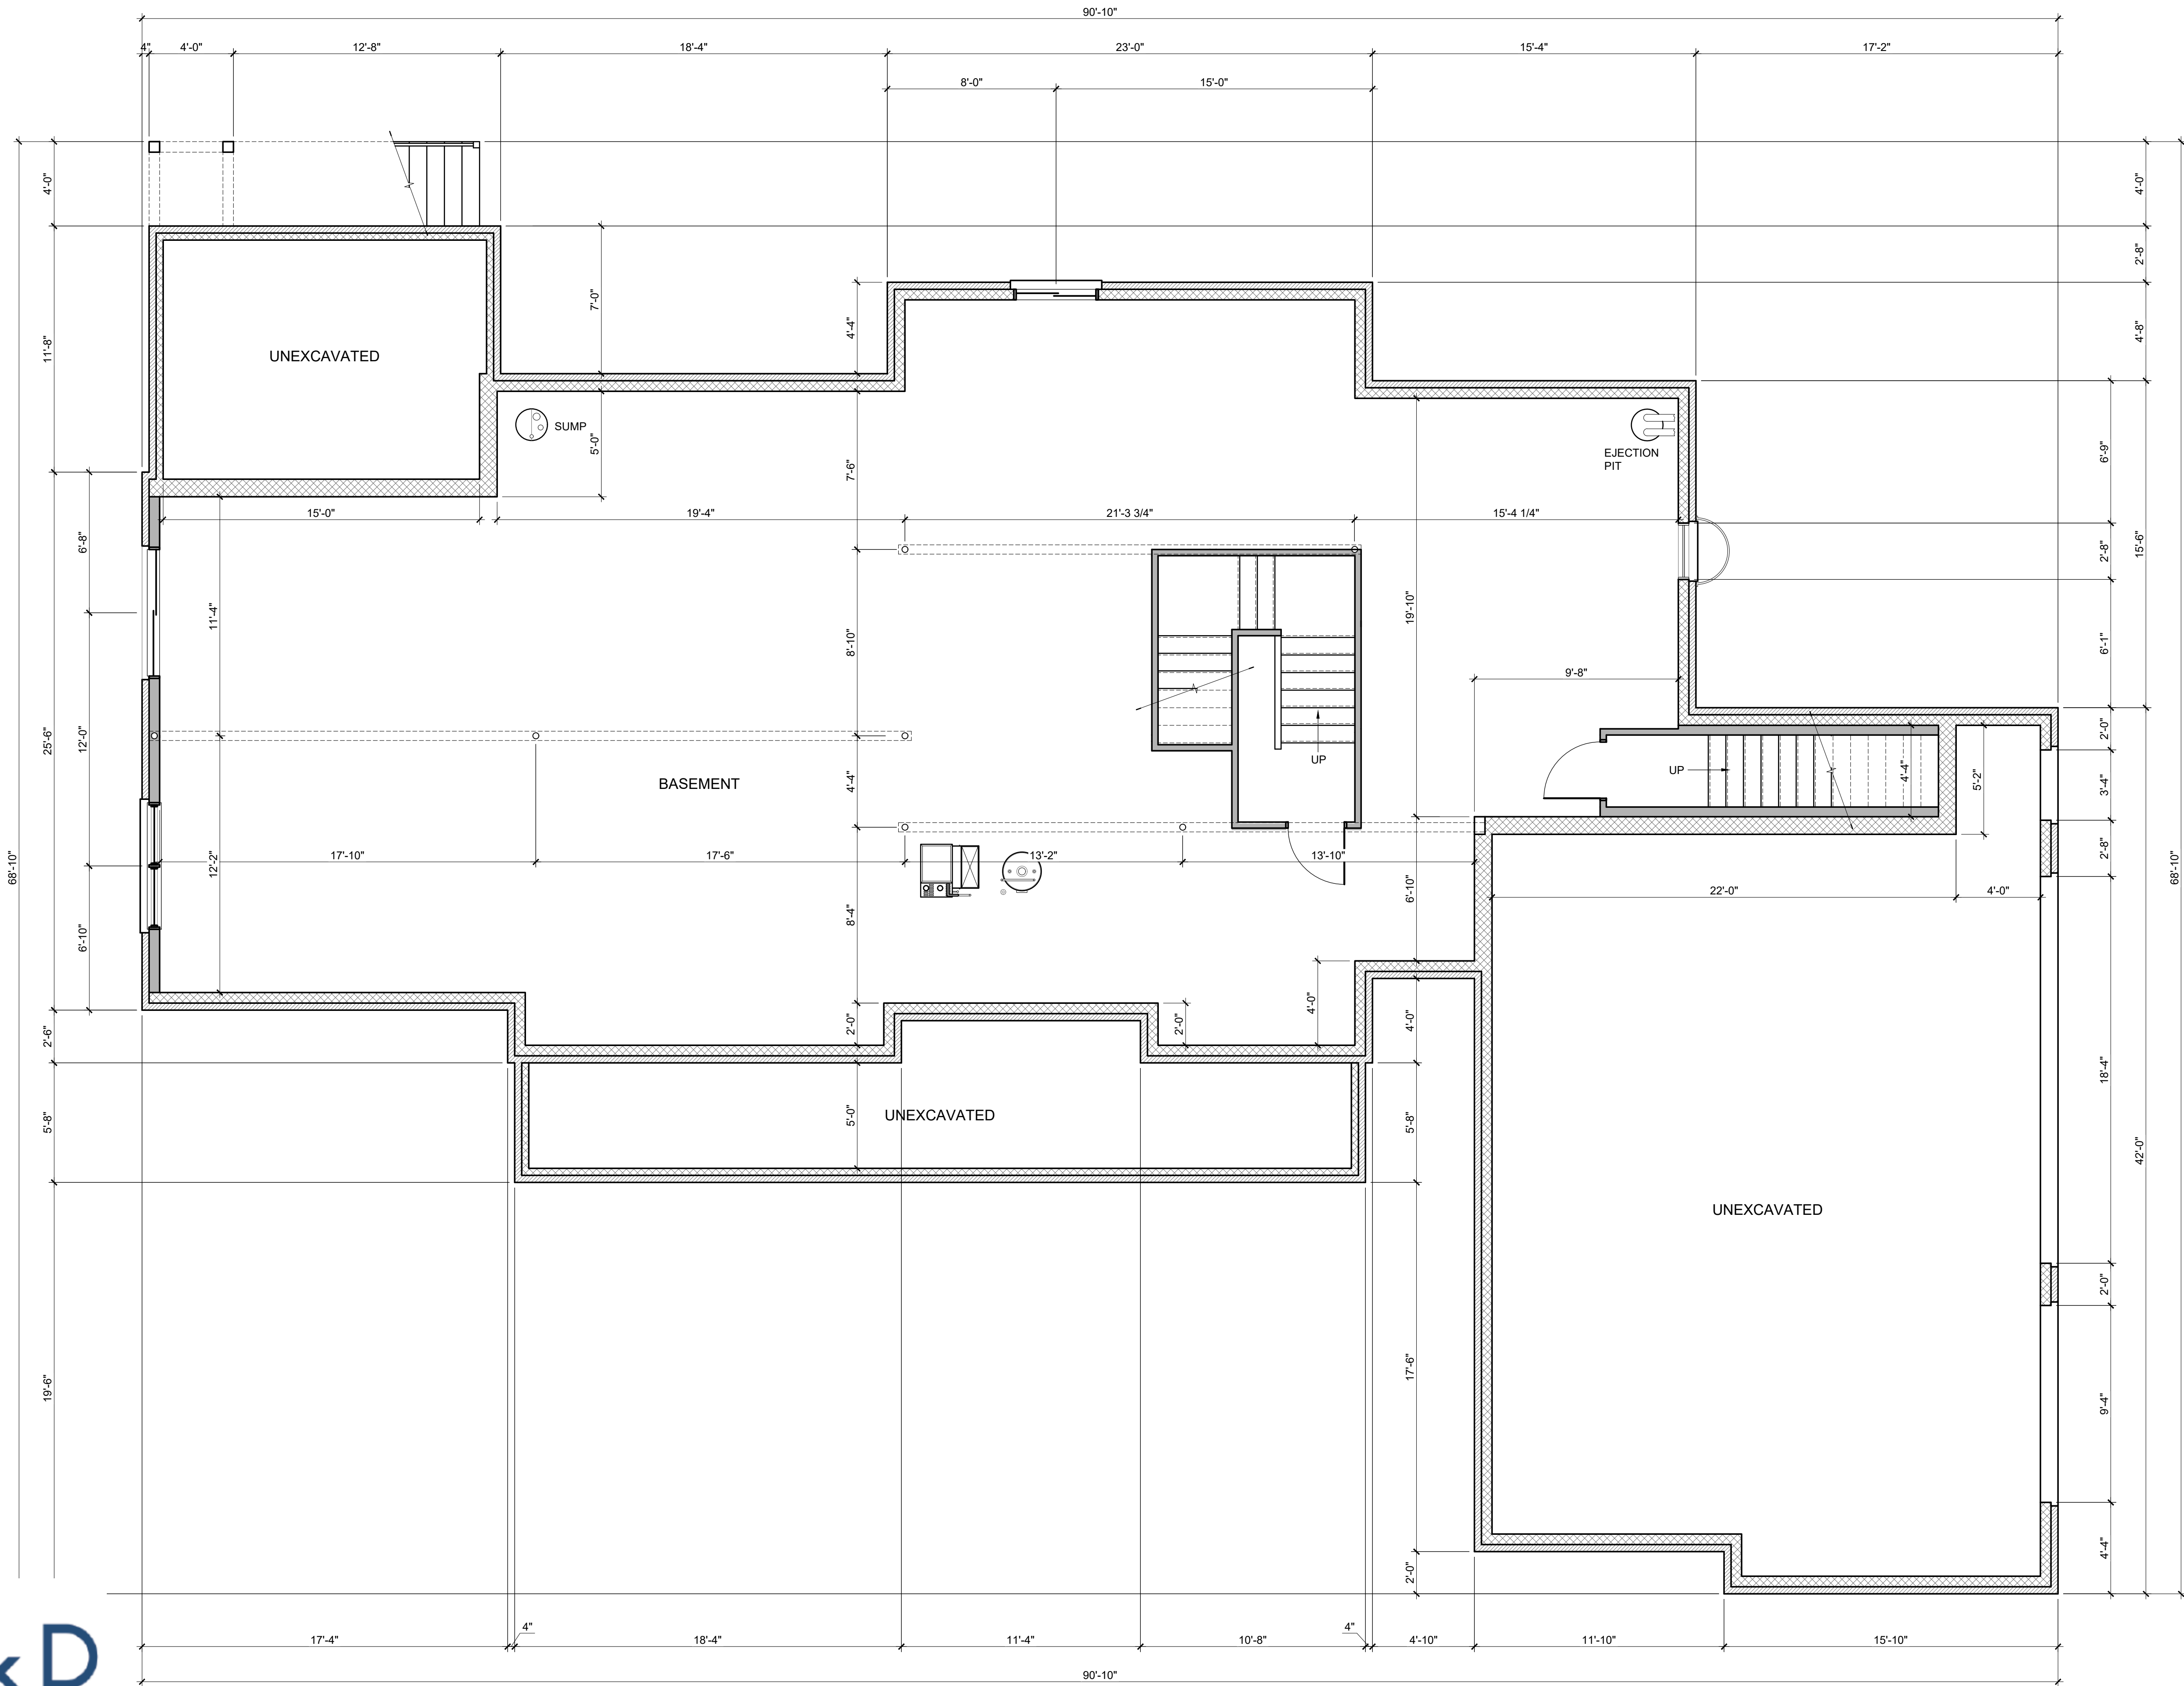

WALL LEGEND


- 10" CMU WALL
- 4" BRICK LEDGE

#	DATE	ISSUED WITH: CHANGE DESCRIPTION

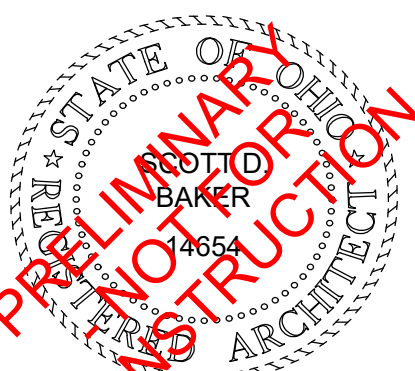

SCALE: 1/4" = 1'-0"
SHEET # / DESCRIPTION
FOUNDATION PLAN
A1-0
DATE: 08.19.2018
QTO SET
SCOTT B. BAKER, LICENSE #14654
EXPIRATION DATE 12/31/2019
SBA STUDIOS PROJECT # 2018-241

P&D Builders - Job # 1332

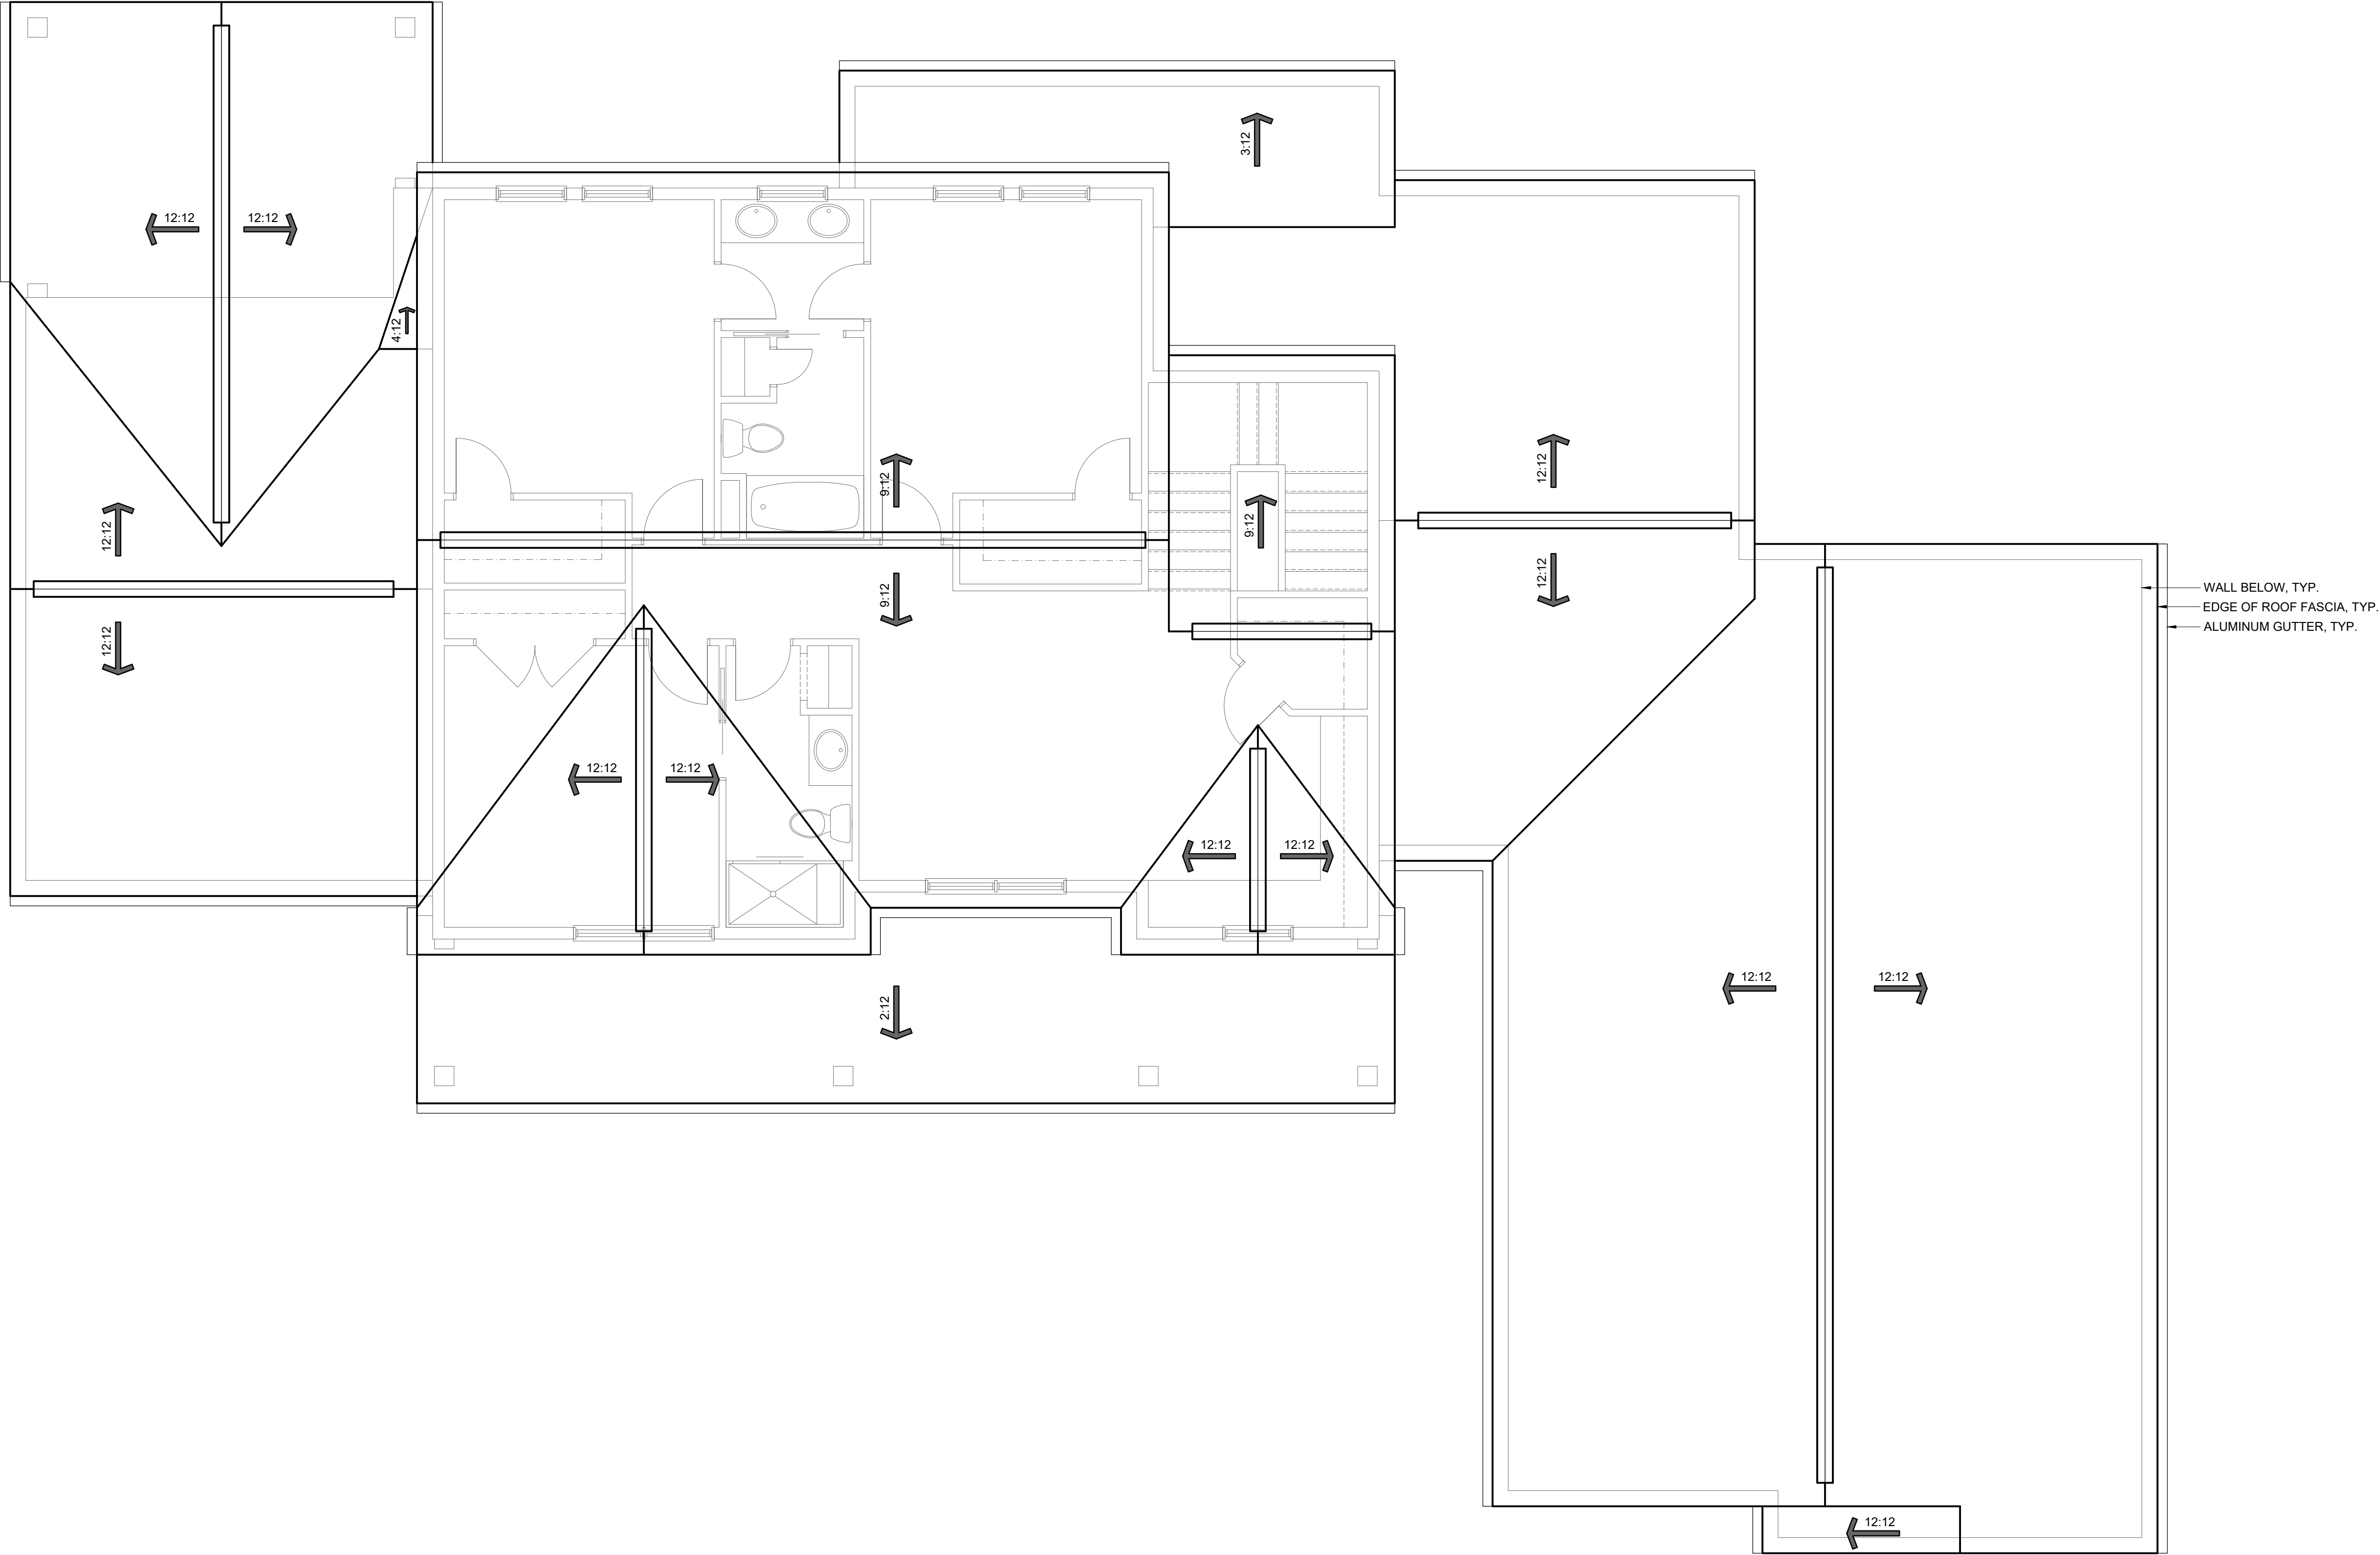

SCALE: 1/4" = 1'-0"
SHEET # / DESCRIPTION
ROOF PLAN
A1-3
DATE: 08.19.2018
QTO SET
SBA STUDIOS PROJECT # 2018-241