

P&D Builders - Job # 1324



2 REAR ELEVATION




1 FRONT ELEVATION

ELEVATION MATERIAL LEGEND

- SHINGLES
- STANDING SEAM METAL ROOF
- SMART SIDING
- VINYL SIDING (SIDES AND REAR)
- BOARD & BATTEN SIDING
- EXPOSED CONCRETE FOUNDATION WALL

#	DATE	ISSUED WITH: CHANGE DESCRIPTION

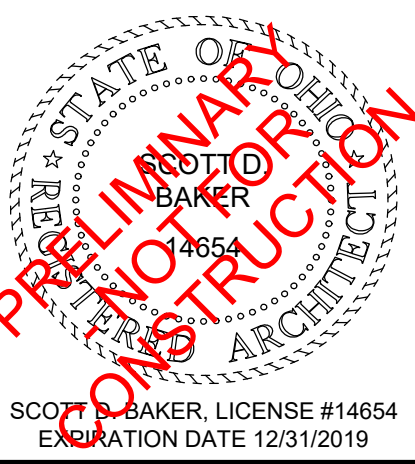


SCALE: 1/4" = 1'-0"
SHEET # / DESCRIPTION
EXTERIOR ELEVATIONS
A2-1
DATE: 05.07.2018
QTO
SCOTT B. BAKER, LICENSE #14654
EXPIRATION DATE 12/31/2019
SBA STUDIOS PROJECT # 2018-178

P&D Builders - Job # 1324



2 LEFT ELEVATION

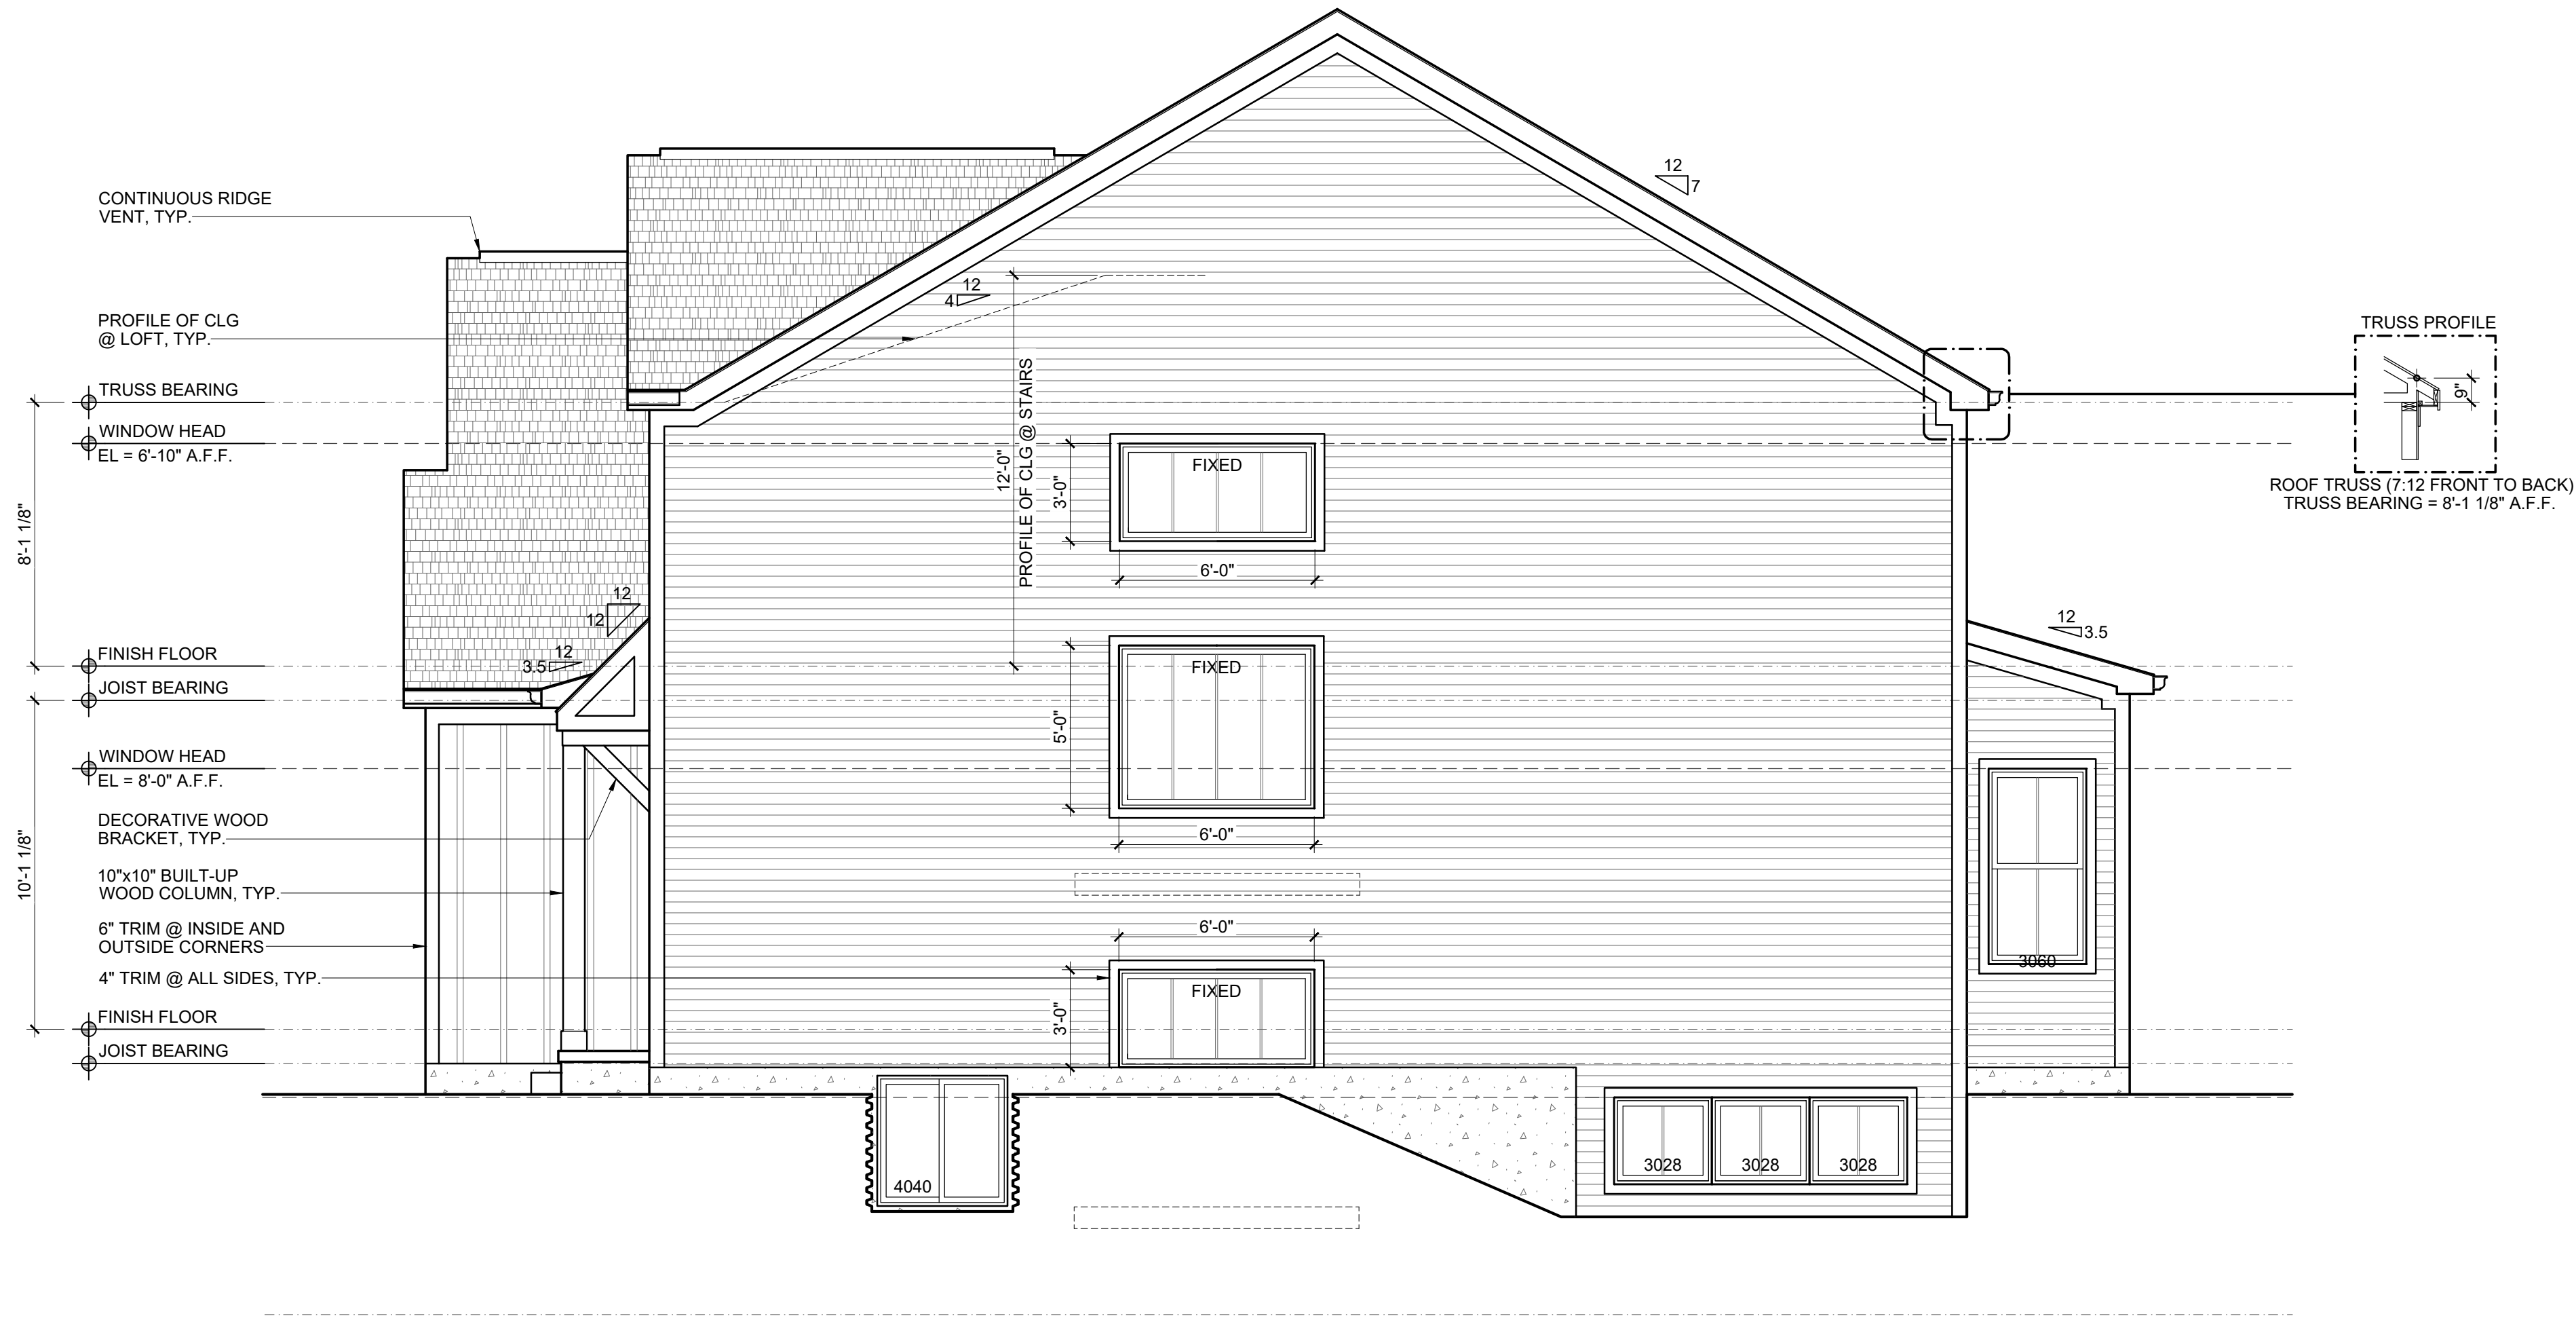

1 RIGHT ELEVATION



ELEVATION MATERIAL LEGEND


- SHINGLES
- STANDING SEAM METAL ROOF
- SMART SIDING
- VINYL SIDING (SIDES AND REAR)
- BOARD & BATTEN SIDING
- EXPOSED CONCRETE FOUNDATION WALL

#	DATE	ISSUED WITH: CHANGE DESCRIPTION



	SCALE: 1/4" = 1'-0"
	SHEET # / DESCRIPTION
	EXTERIOR ELEVATIONS
	A2-2
	DATE: 05.07.2018
QTO	
SCOTT B. BAKER, LICENSE #14654 EXPIRATION DATE 12/31/2019	
SBA STUDIOS PROJECT # 2018-178	

P&D Builders - Job # 1324

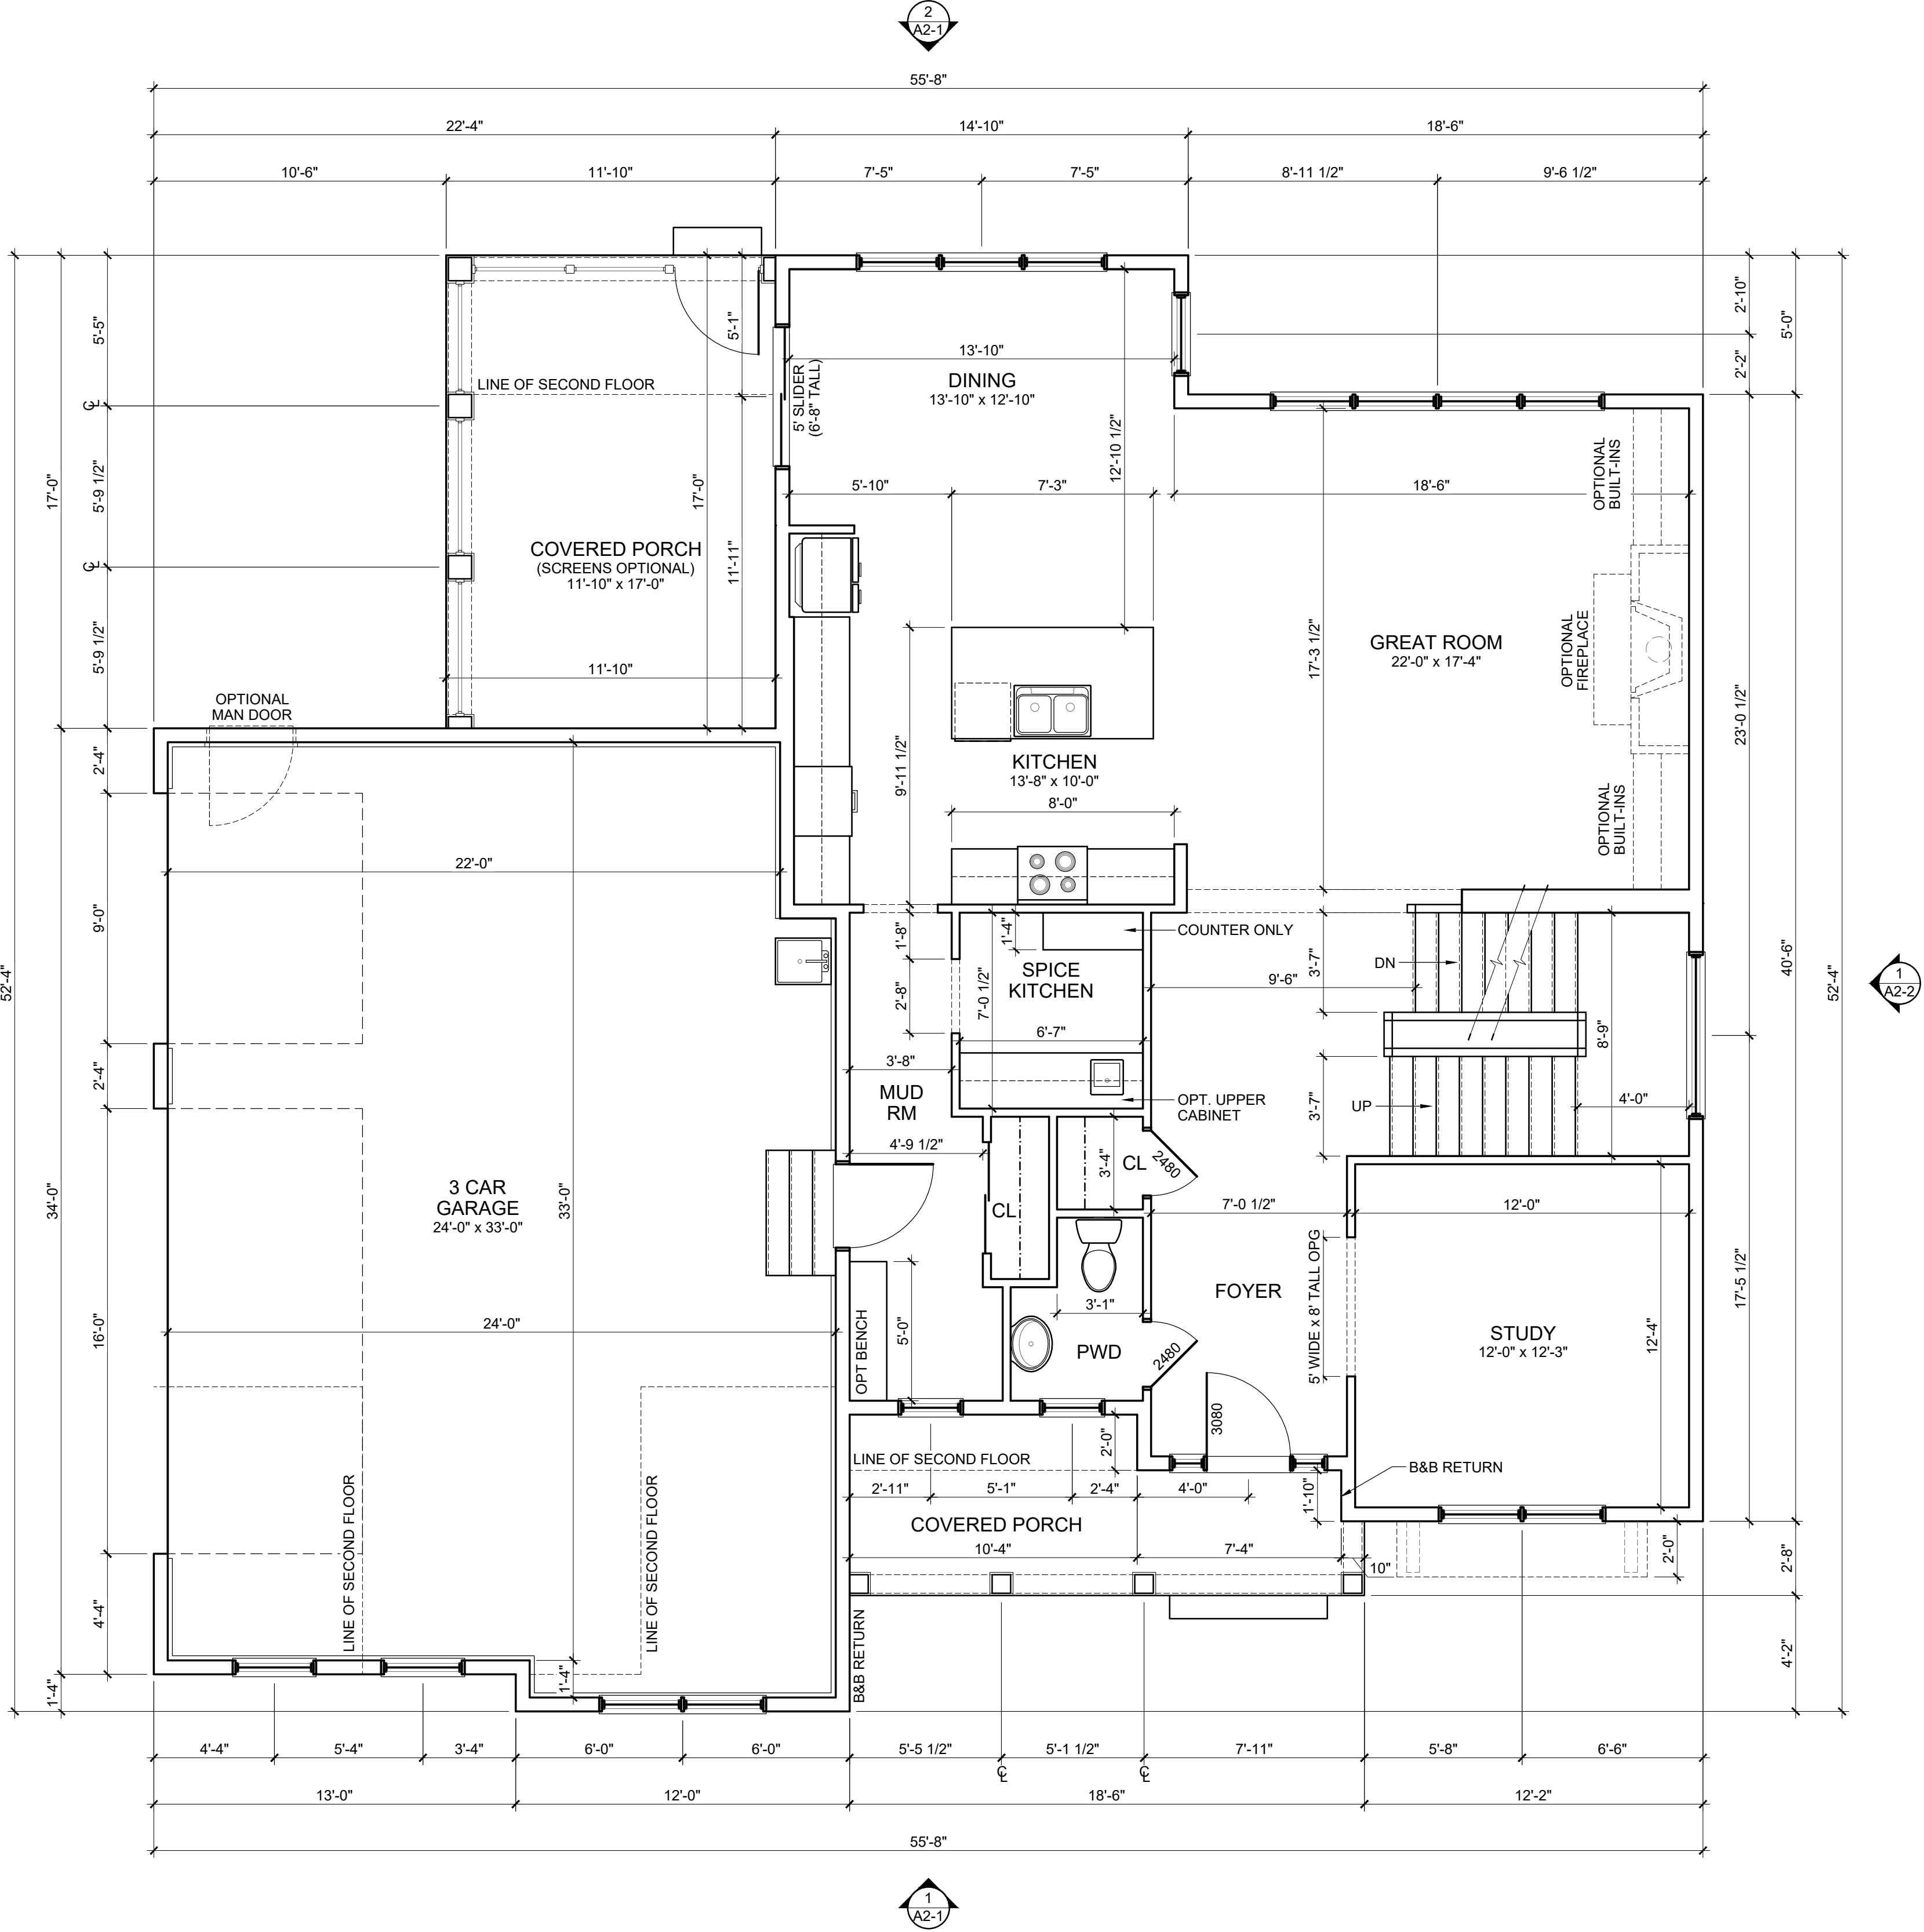


#	DATE	ISSUED WITH: CHANGE DESCRIPTION




SCALE: 1/4" = 1'-0"
SHEET # / DESCRIPTION
FIRST FLOOR PLAN
A1-1
DATE: 05.07.2018
QTO
SCOTT B. BAKER, LICENSE #14654 EXPIRATION DATE 12/31/2019
SBA STUDIOS PROJECT # 2018-178

P&D Builders - Job # 1324

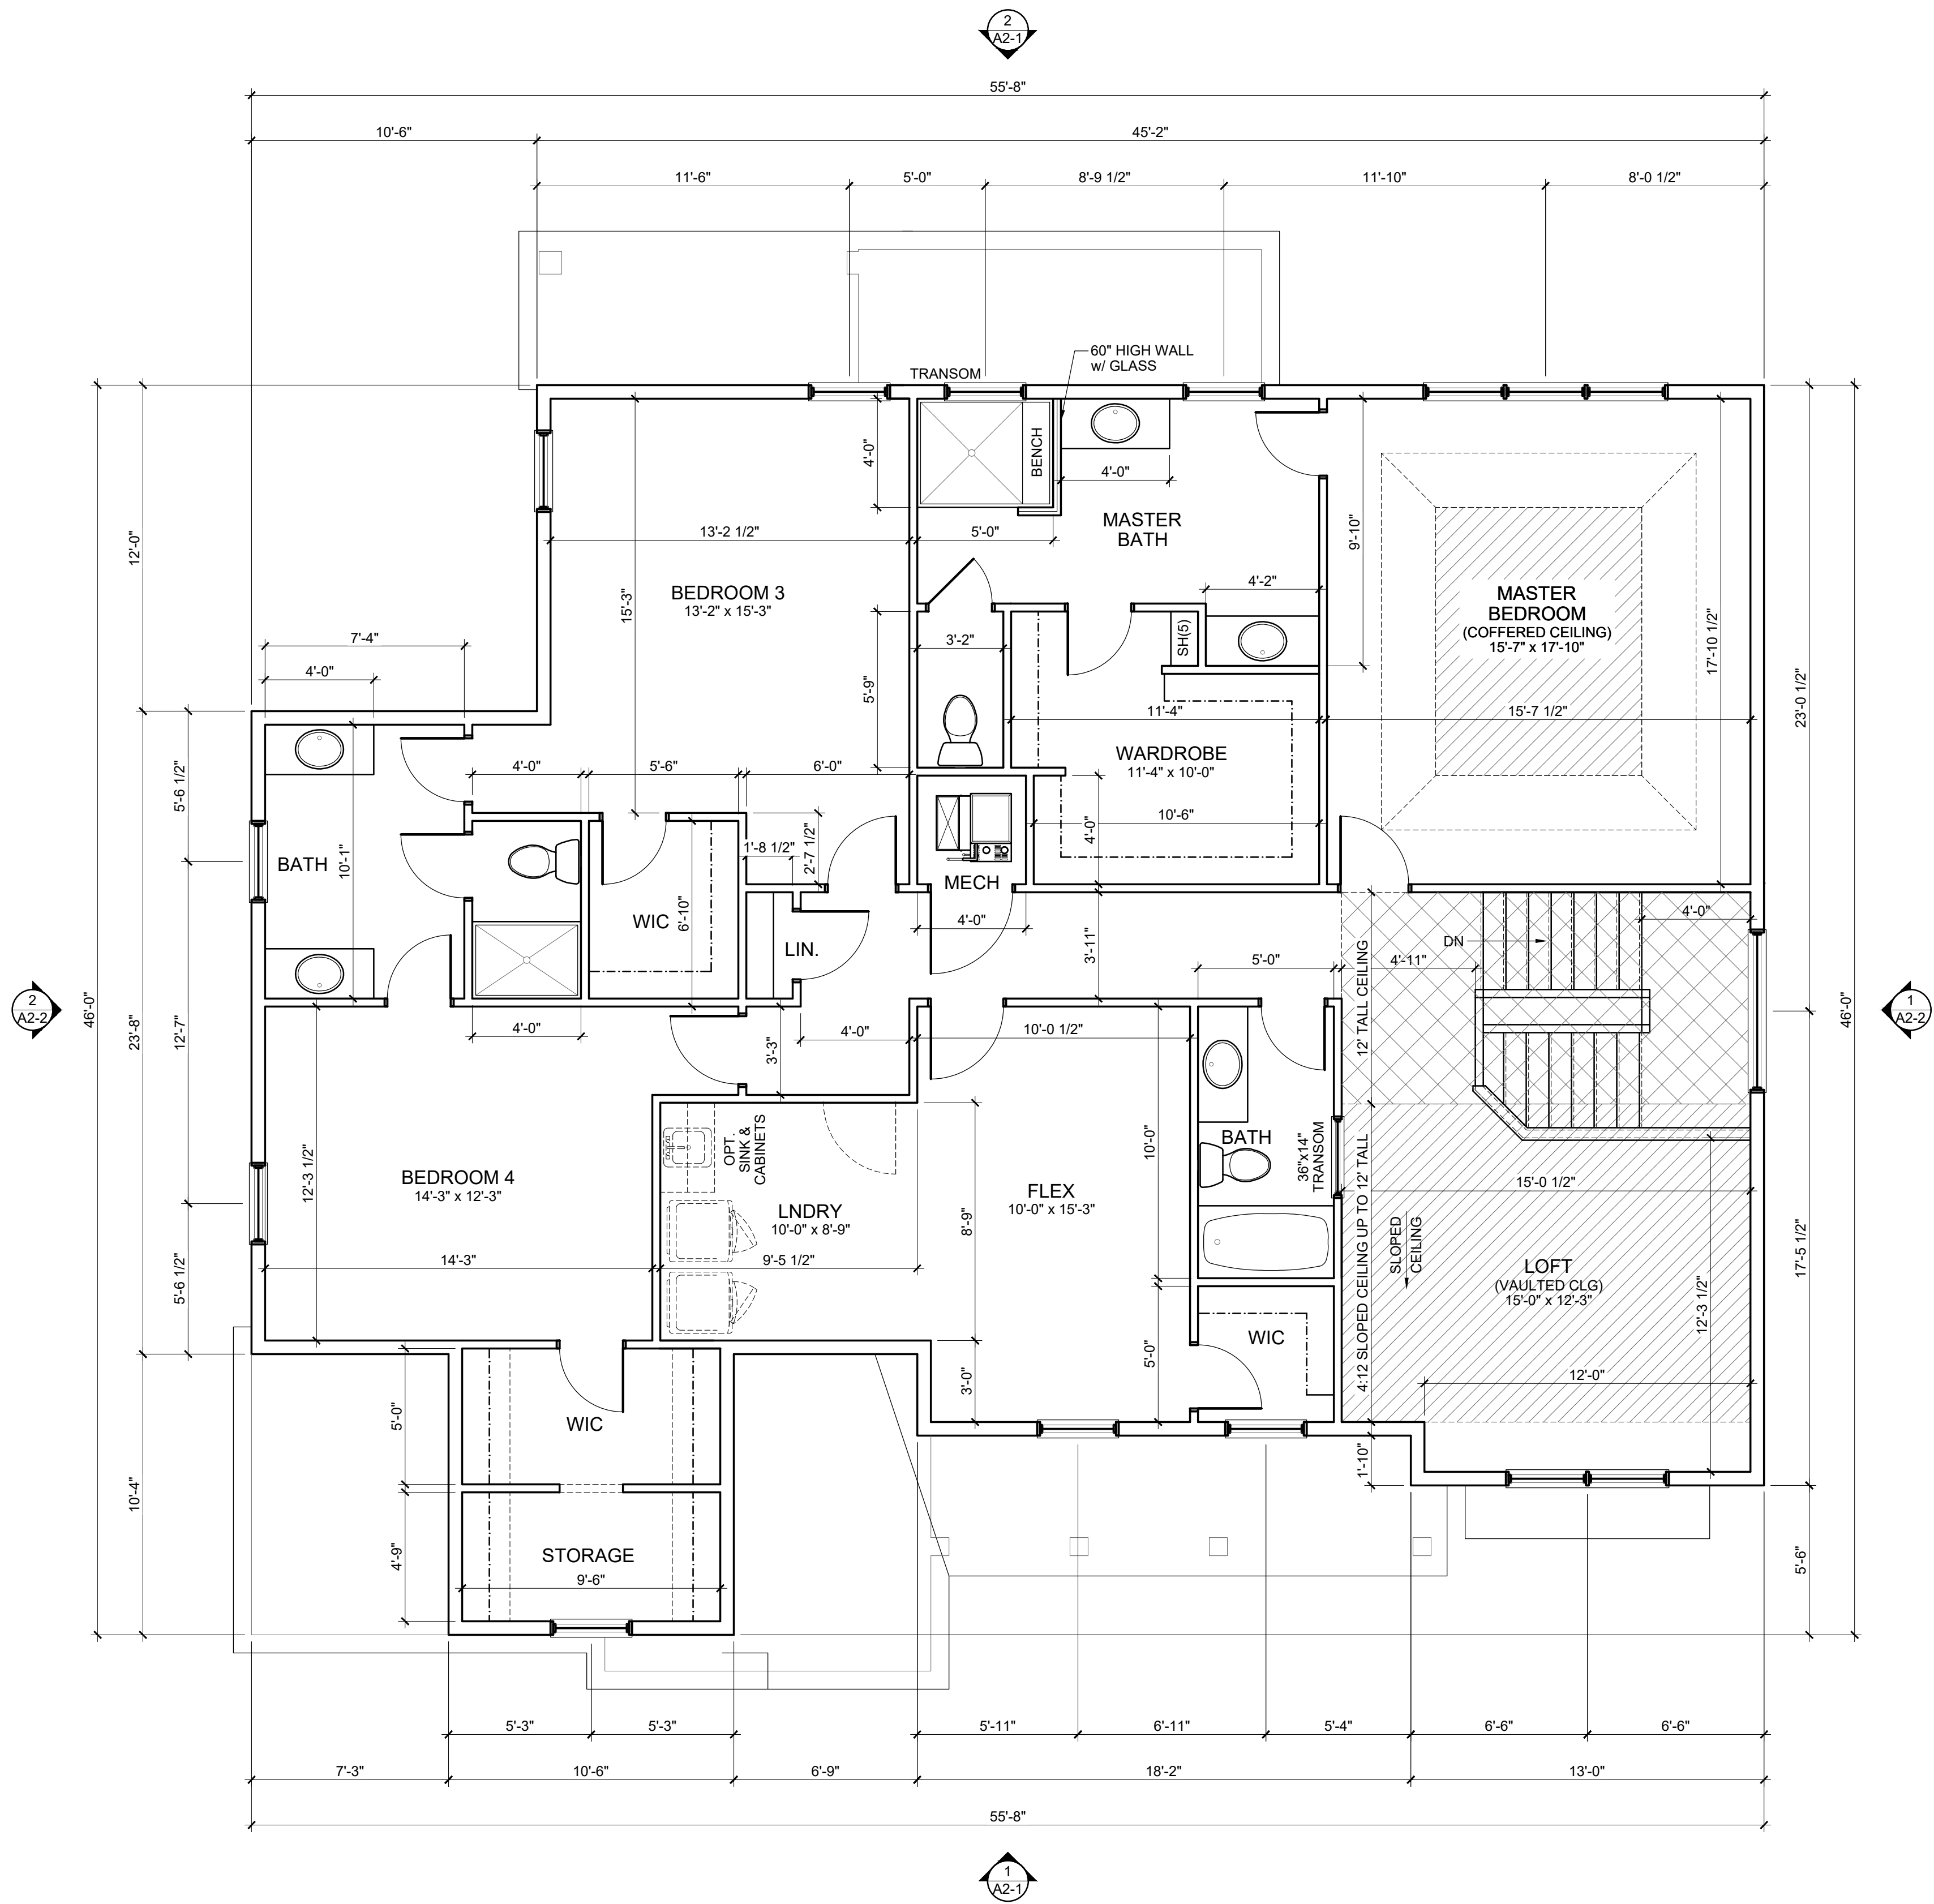


#	DATE	ISSUED WITH: CHANGE DESCRIPTION

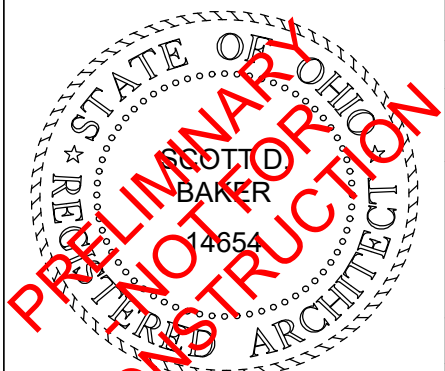


SCALE: 1/4" = 1'-0"
SHEET # / DESCRIPTION
SECOND FLOOR PLAN
A1-2
DATE: 05.07.2018
QTO
SCOTT B. BAKER, LICENSE #14654
EXPIRATION DATE 12/31/2019
SBA STUDIOS PROJECT # 2018-178

P&D Builders - Job # 1324

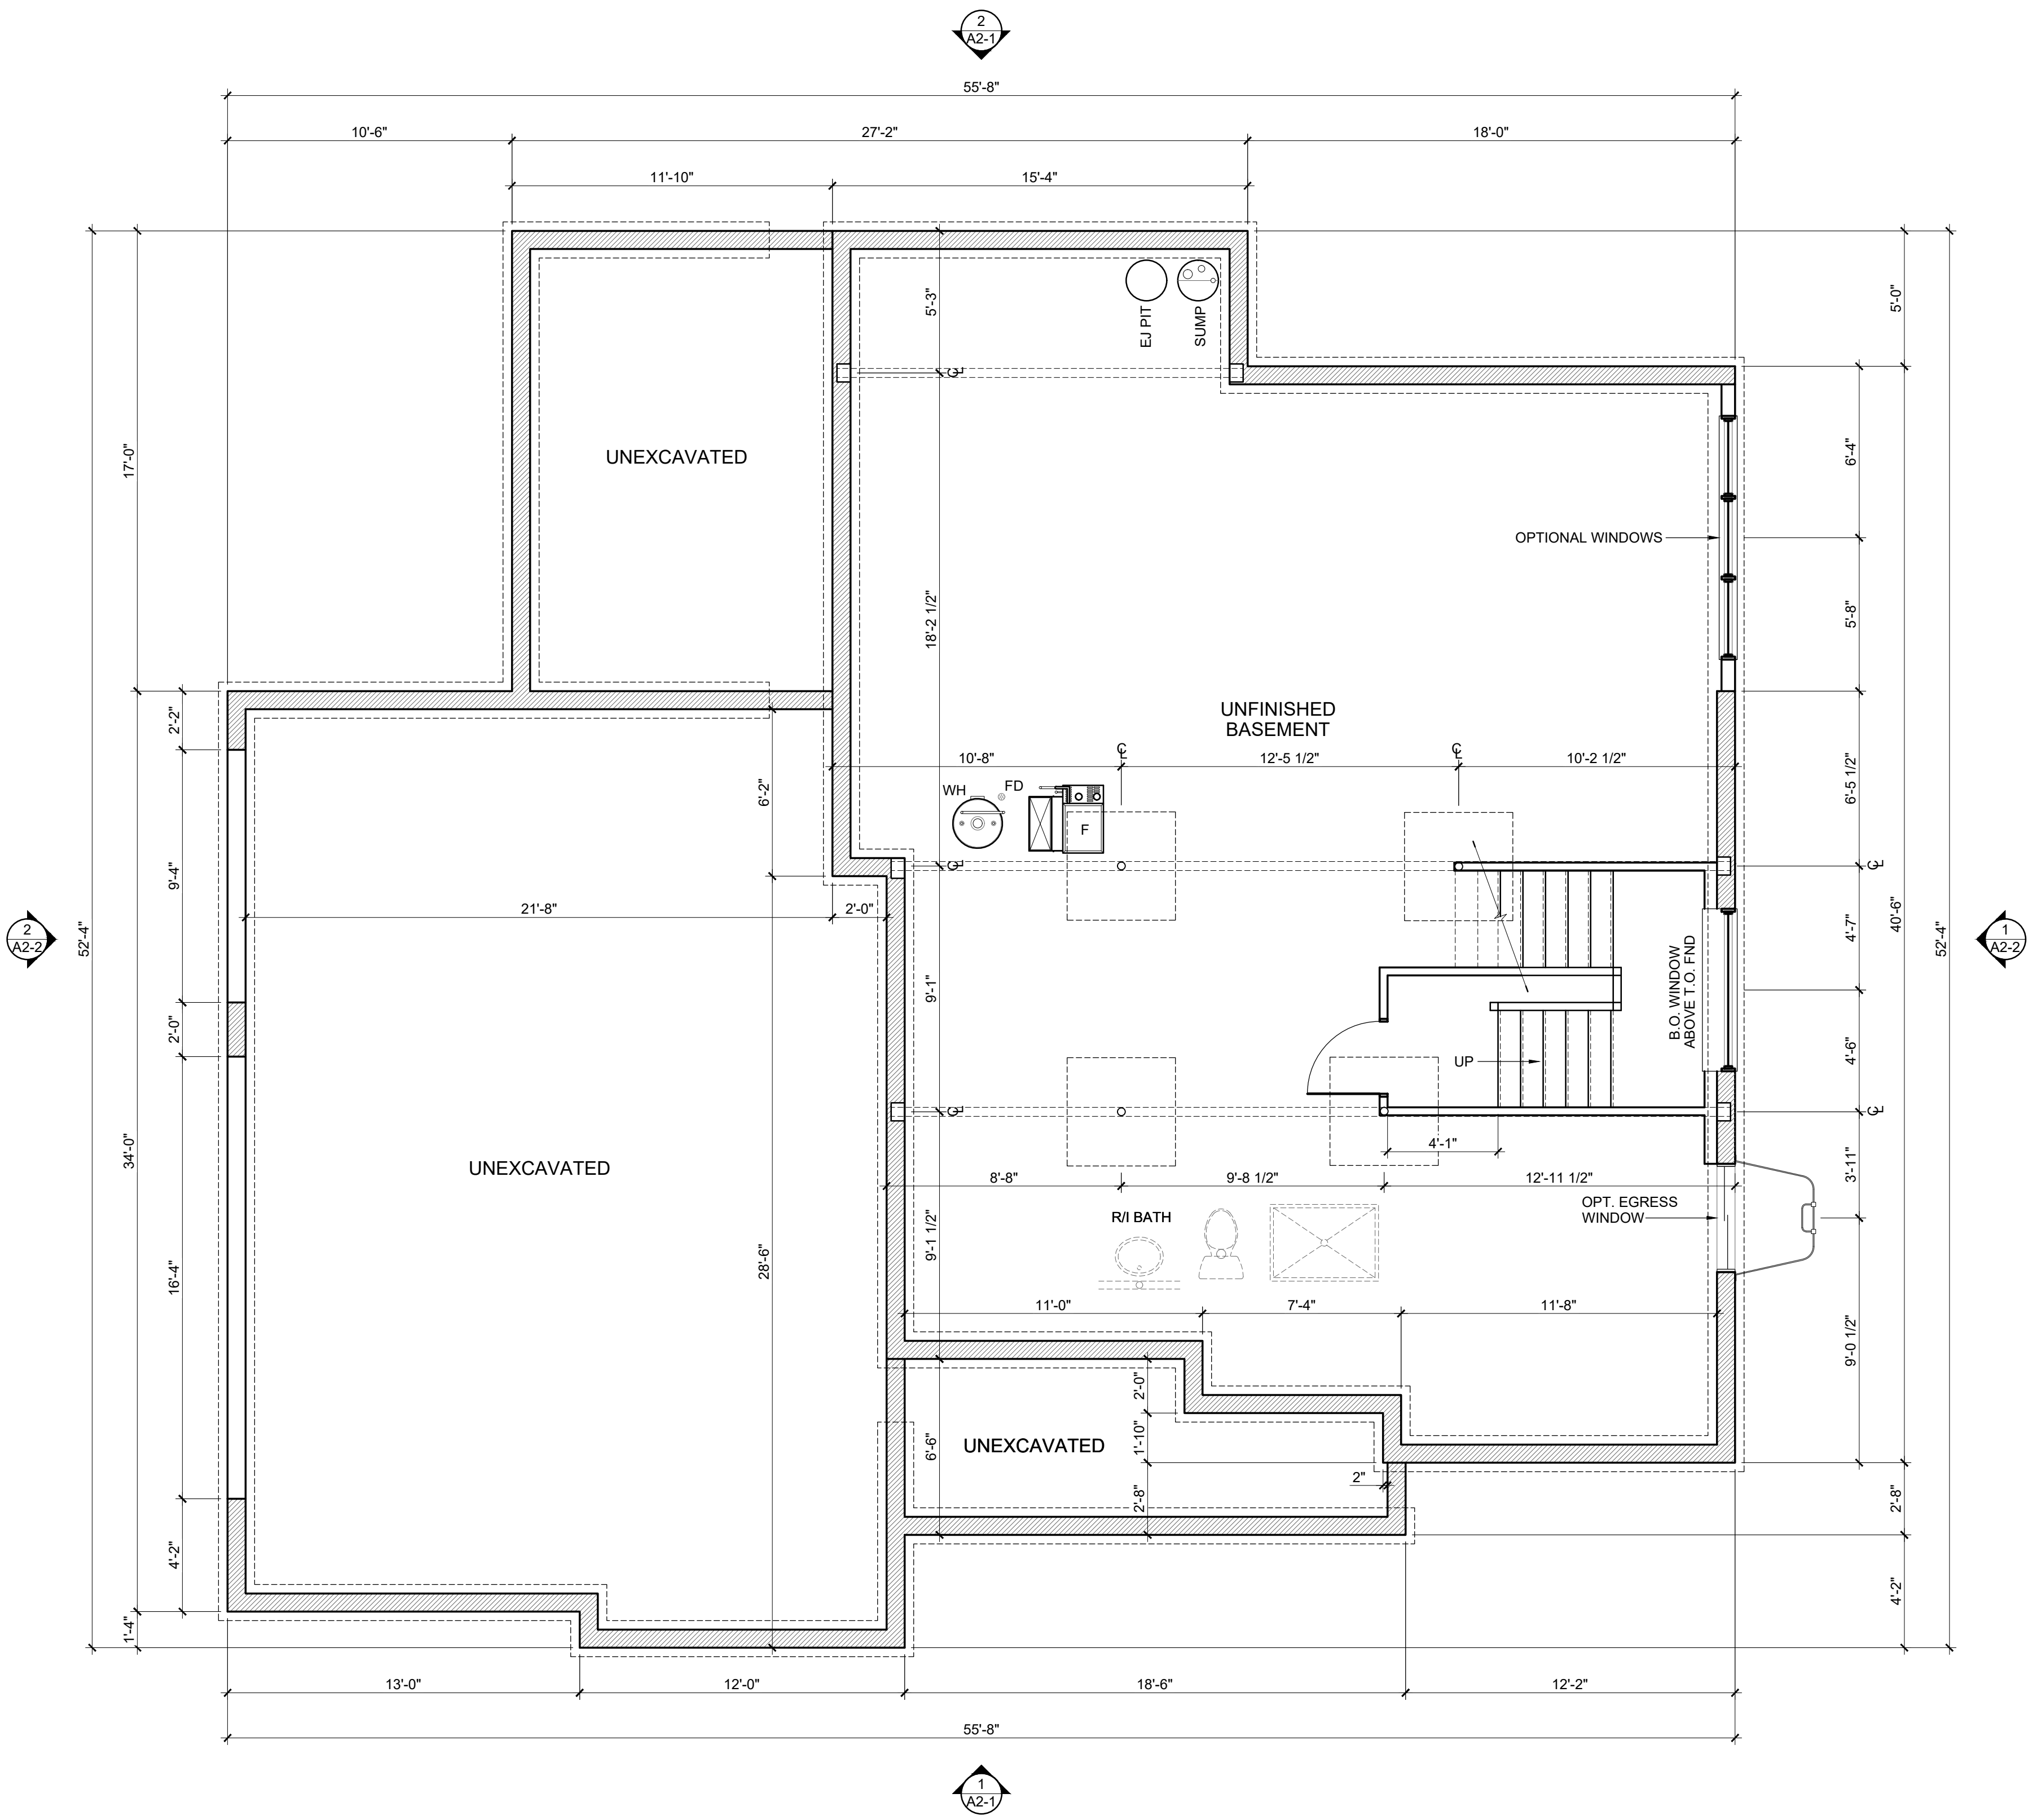

#	DATE	ISSUED WITH: CHANGE DESCRIPTION

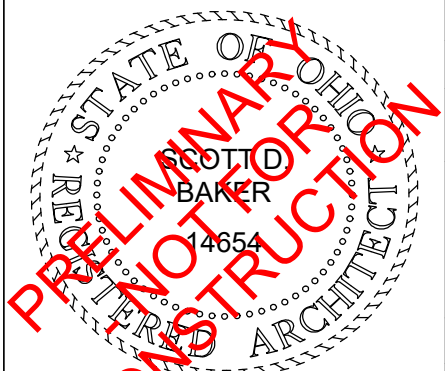

SCALE: 1/4" = 1'-0"
SHEET # / DESCRIPTION
BASEMENT PLAN
A1-0
DATE: 05.07.2018
QTO
SCOTT B. BAKER, LICENSE #14654 EXPIRATION DATE 12/31/2019
SBA STUDIOS PROJECT # 2018-178