

P&D Builders - Job # 1432



2 REAR ELEVATION



P&D
BUILDERS
EST. 1962

1 FRONT ELEVATION


ELEVATION MATERIAL LEGEND

- SHINGLES
- STANDING SEAM METAL ROOF
- BOARD & BATTEN SIDING
- HARDIE-SIDING
- CULTURED STONE
- SCREEN
- EXPOSED CONCRETE FOUNDATION WALL

#	DATE	ISSUED WITH: CHANGE DESCRIPTION



SBA
STUDIOS
ARCHITECTURAL DESIGN
614.562.7761 WWW.SBA-STUDIOS.COM

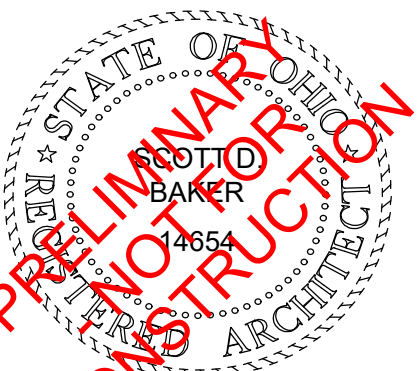

SCOTT S. BAKER, LICENSE #14654
EXPIRATION DATE 12/31/2021

SCALE: 1/4" = 1'-0"
SHEET # / DESCRIPTION
EXTERIOR ELEVATIONS
A2-1
DATE: 06.08.2020
QTO SET
SBA STUDIOS PROJECT # 2020-207

P&D Builders - Job # 1432



2 RIGHT SIDE ELEVATION




1 LEFT SIDE ELEVATION

ELEVATION MATERIAL LEGEND


- SHINGLES
- STANDING SEAM METAL ROOF
- BOARD & BATTEN SIDING
- HARDIE-SIDING
- CULTURED STONE
- SCREEN
- EXPOSED CONCRETE FOUNDATION WALL

#	DATE	ISSUED WITH: CHANGE DESCRIPTION

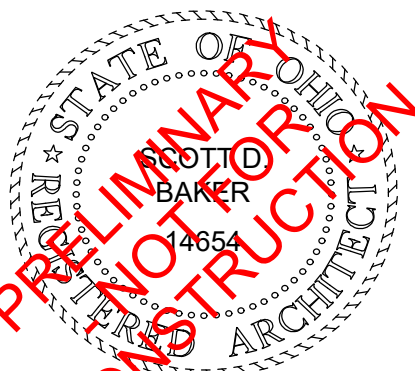


SCALE: 1/4" = 1'-0"	EXTERIOR ELEVATIONS
SHEET # / DESCRIPTION	A2-2
DATE: 06.08.2020	QTO SET
SCOTT S. BAKER, LICENSE #14654	SBA STUDIOS PROJECT # 2020-207
EXPIRATION DATE 12/31/2021	

P&D Builders - Job # 1432

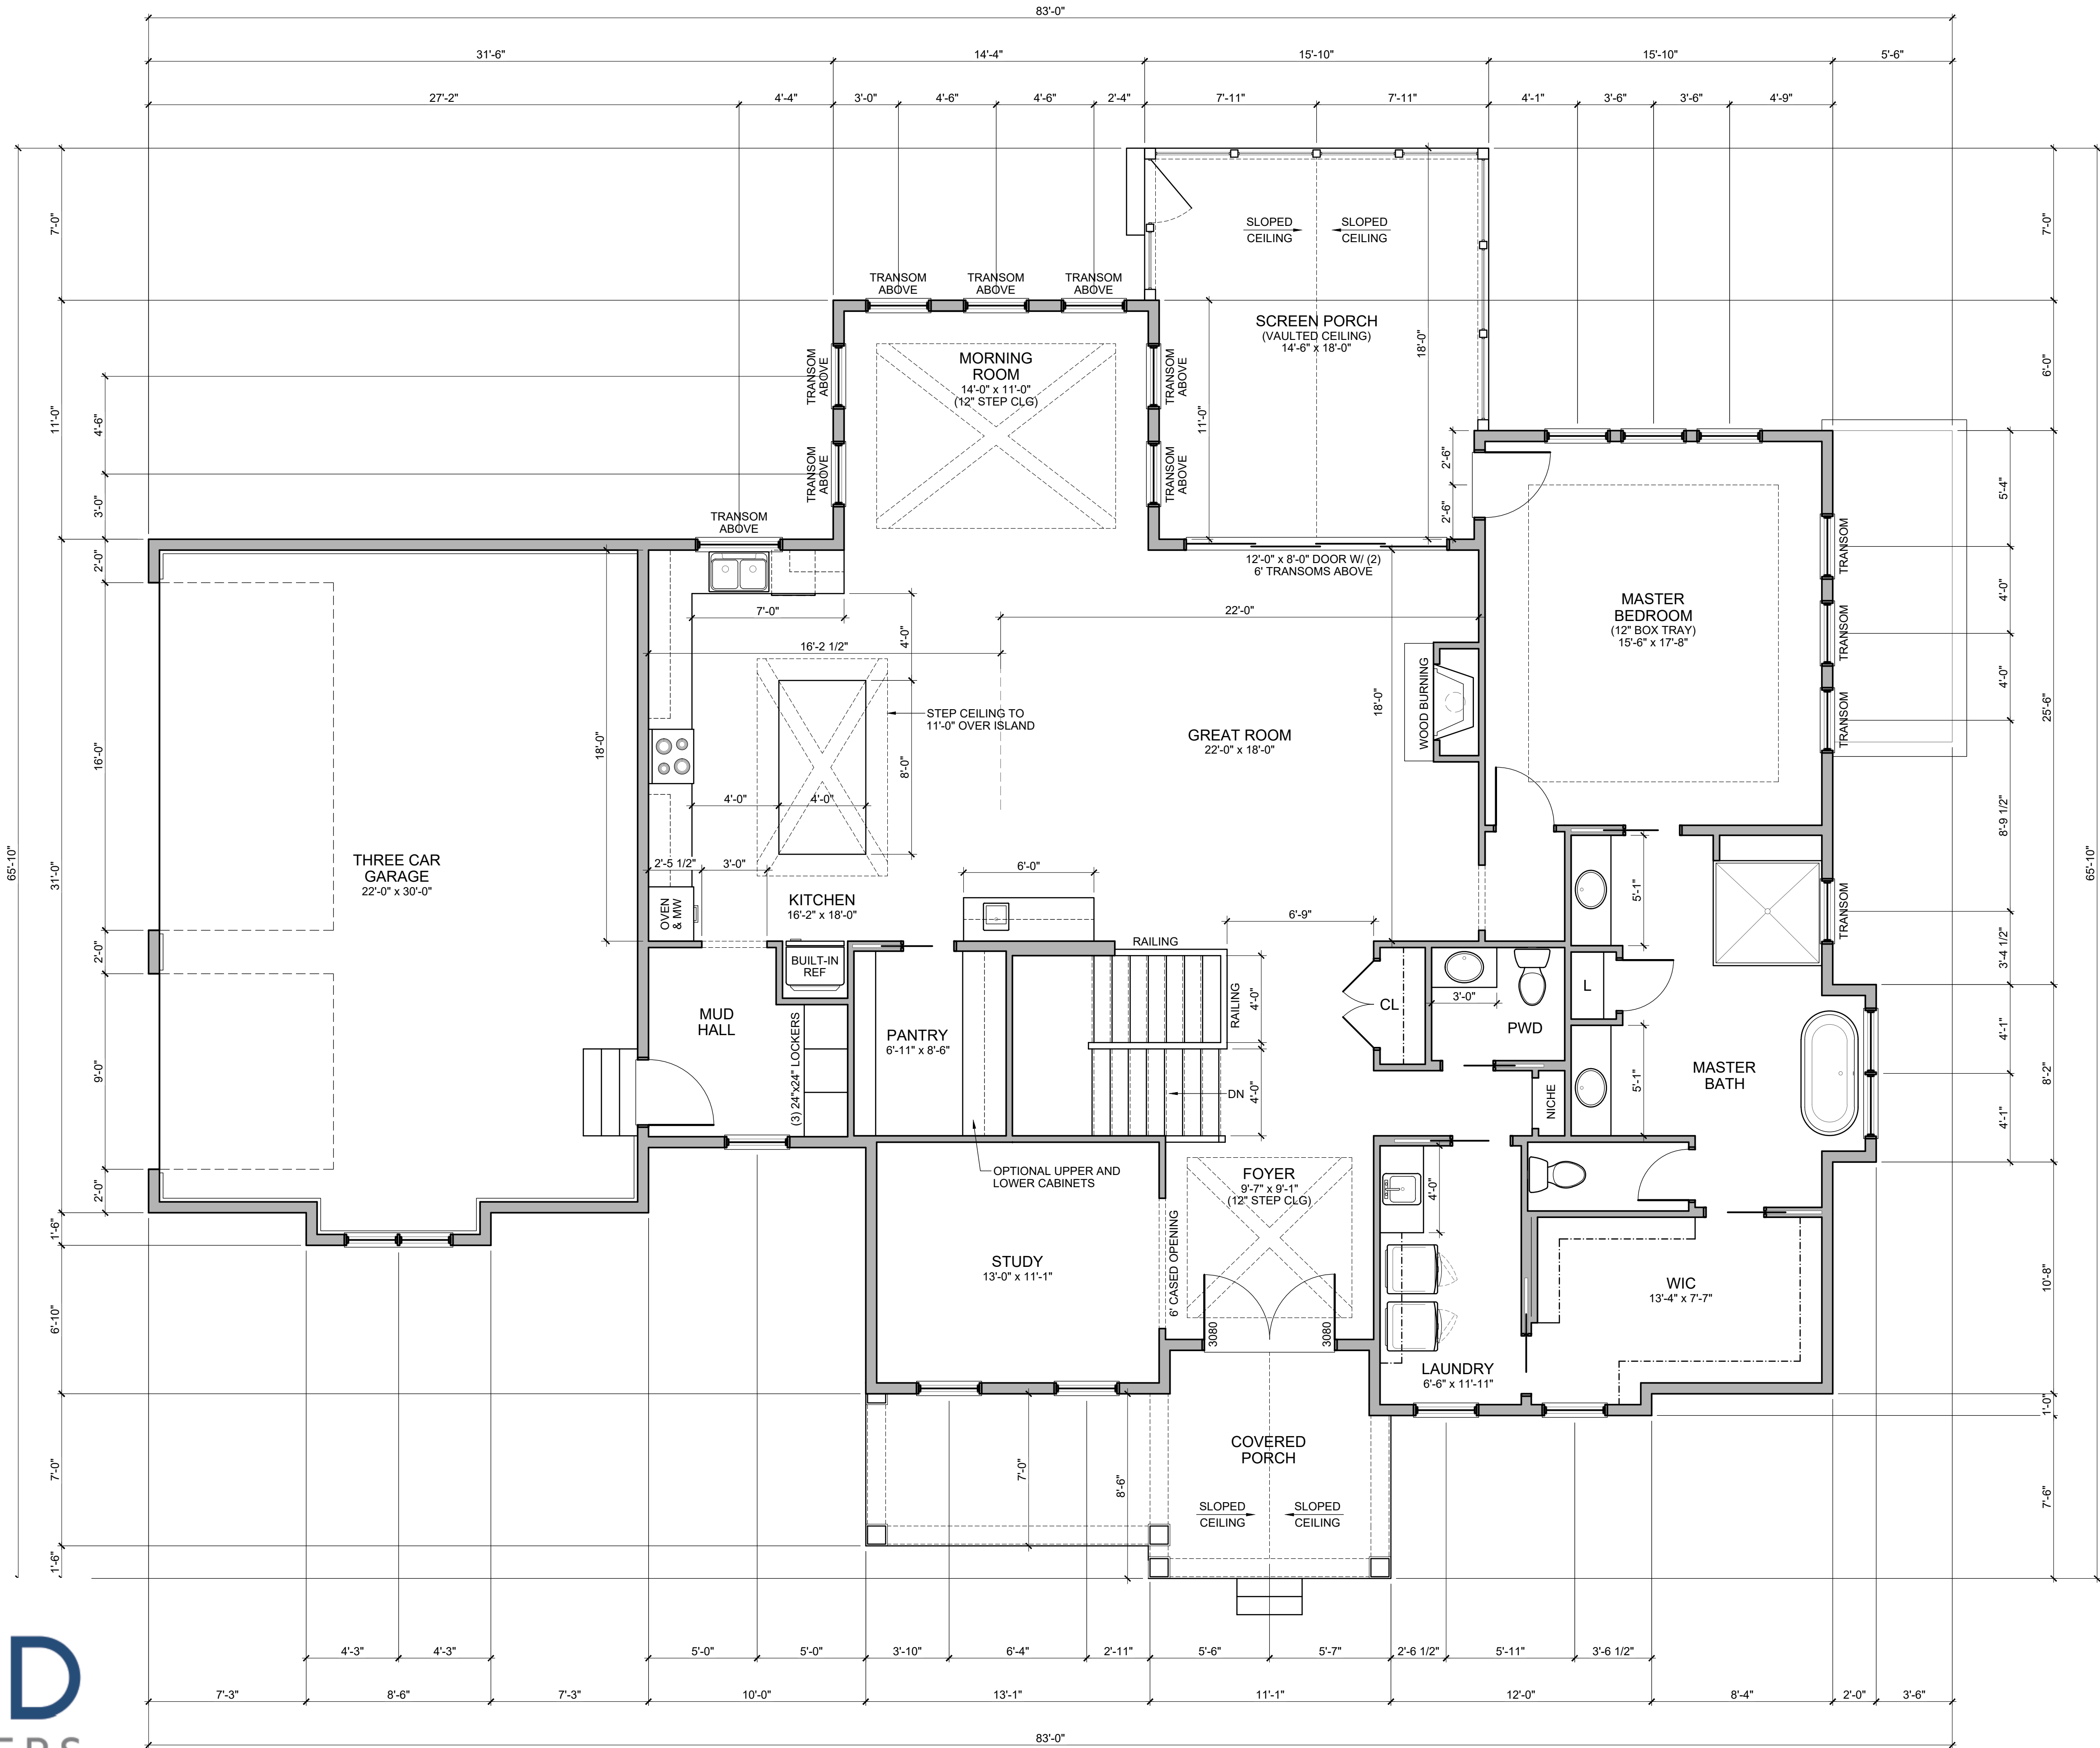


#	DATE	ISSUED WITH: CHANGE DESCRIPTION

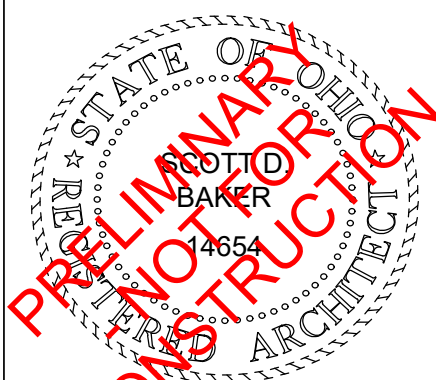

SCALE: 1/4" = 1'-0"
SHEET # / DESCRIPTION
FIRST FLOOR PLAN
A1-1
DATE: 06.08.2020
QTO SET
SCOTT S. BAKER, LICENSE #14654
EXPIRATION DATE 12/31/2021
SBA STUDIOS PROJECT # 2020-207

P&D Builders - Job # 1432

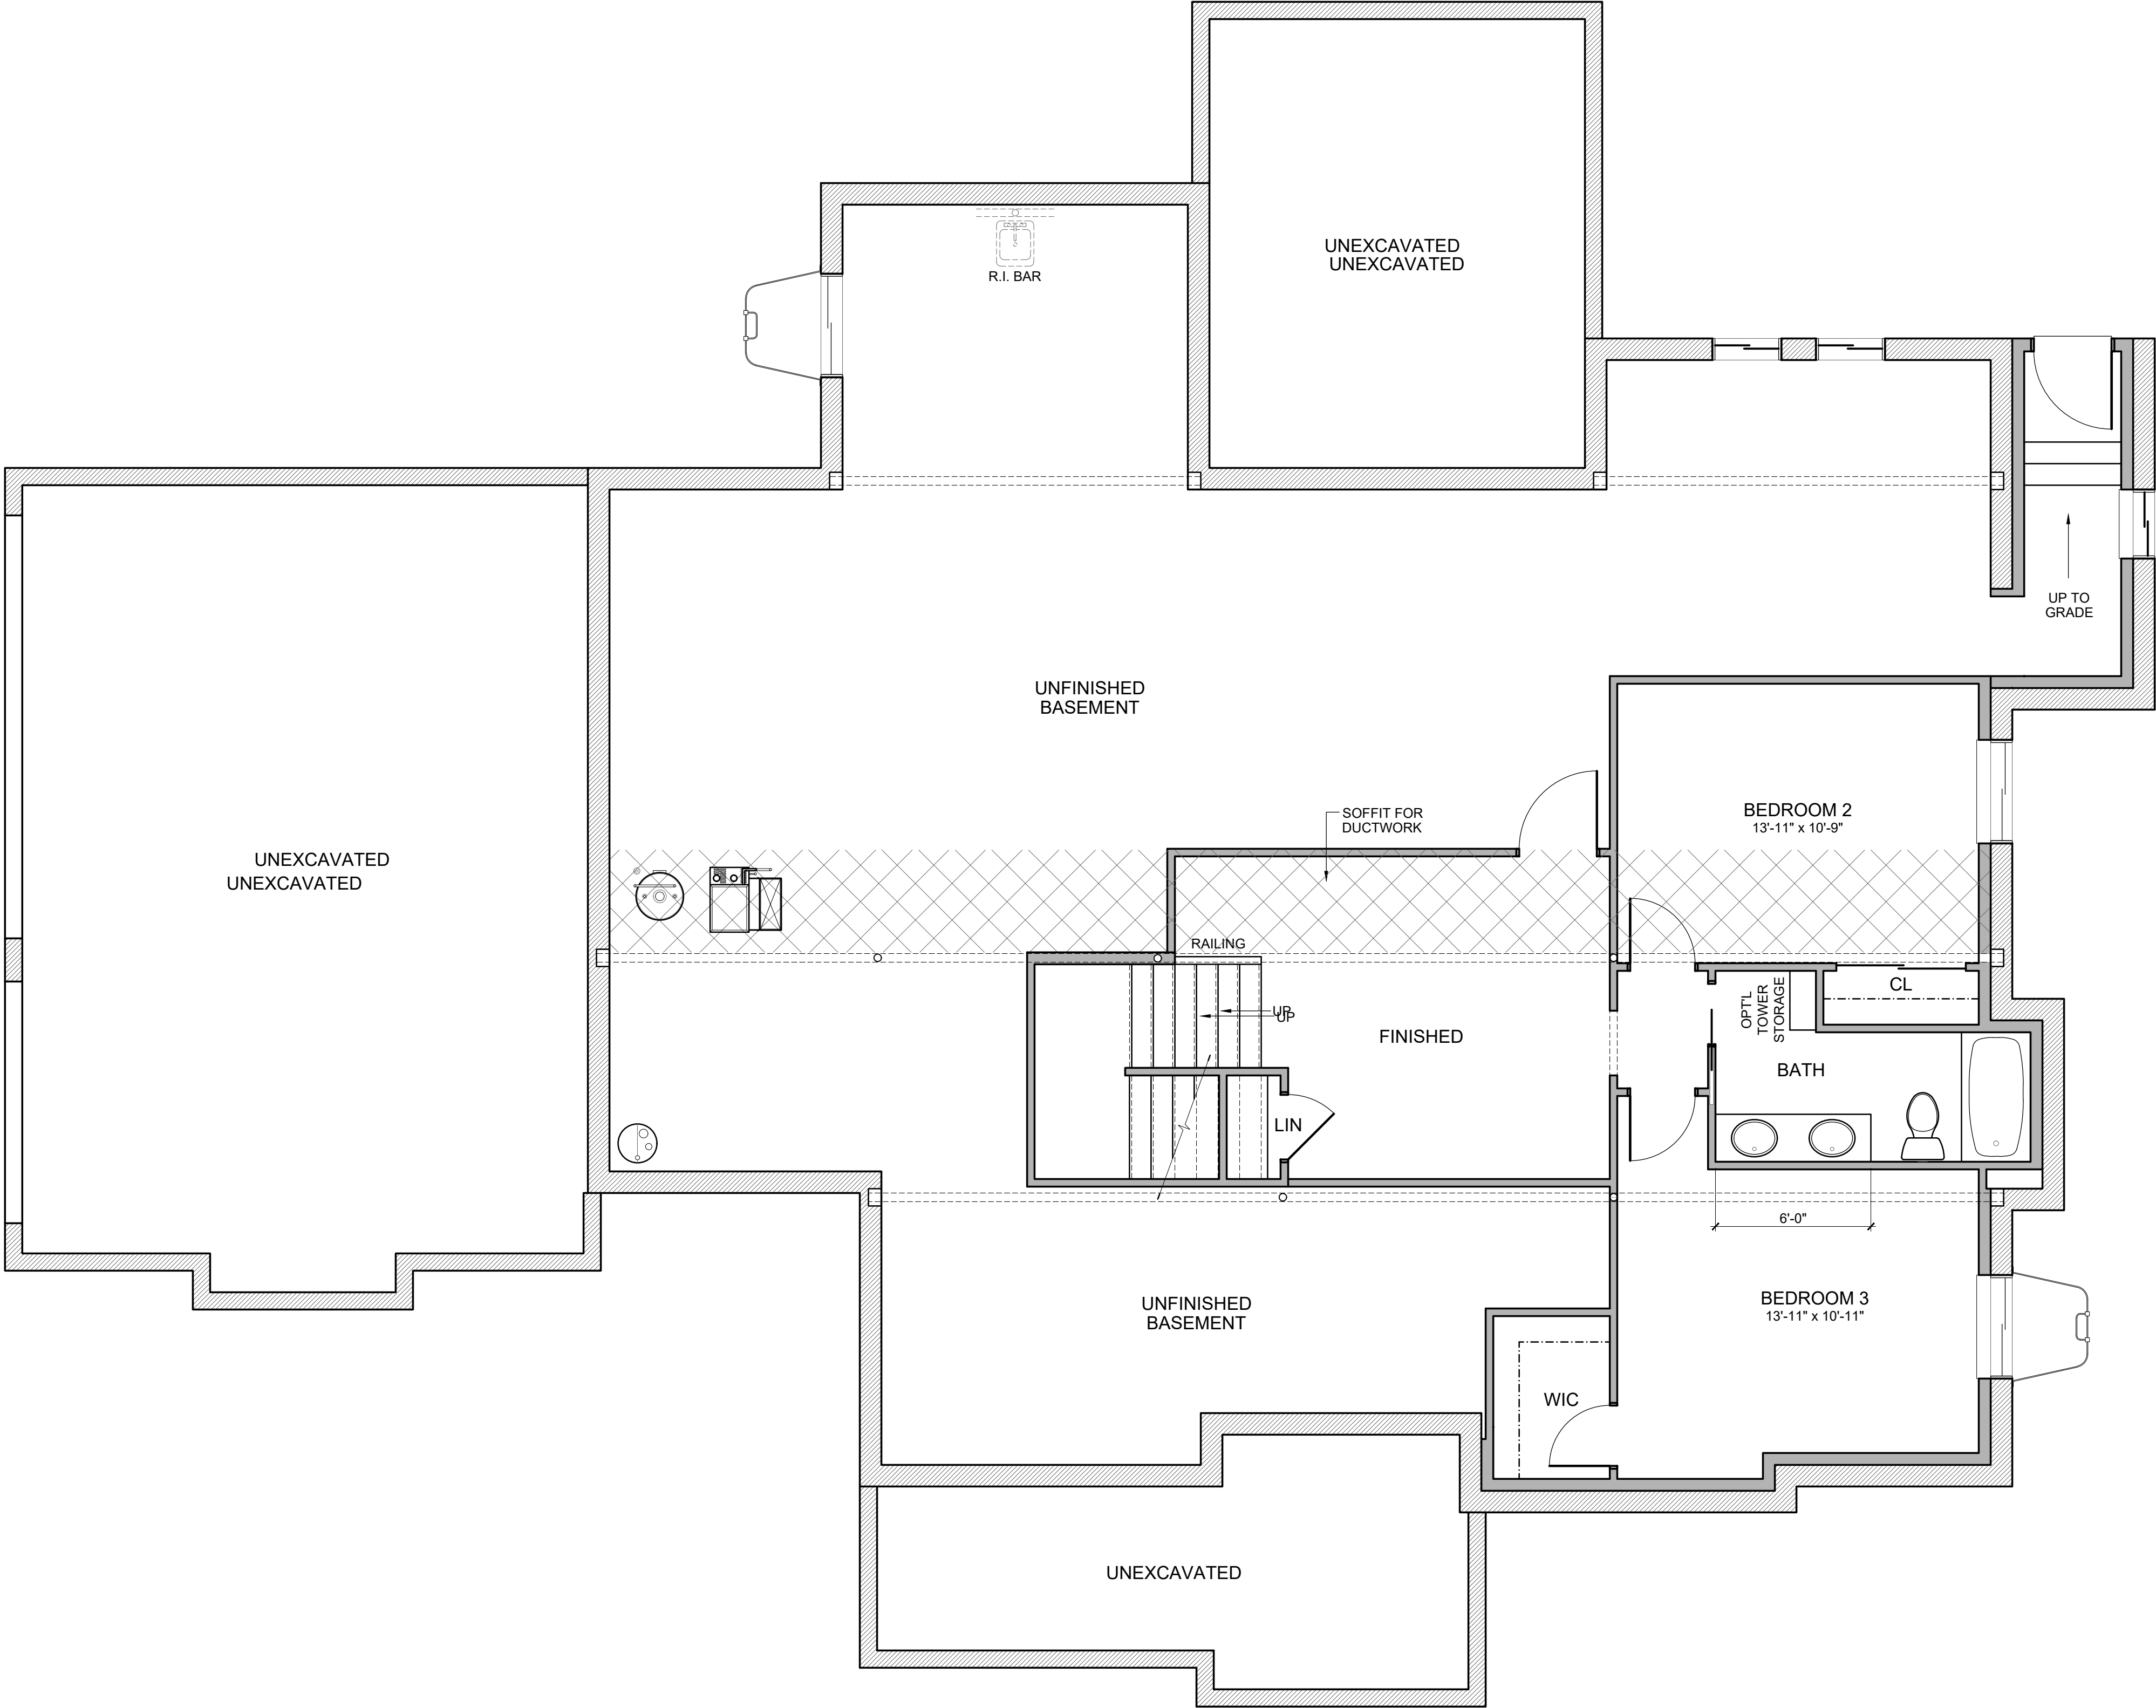

#	DATE	ISSUED WITH: CHANGE DESCRIPTION



STATE OF OHIO
SCOTT B. BAKER
#14654
EXPIRATION DATE 12/31/2021

PRELIMINARY
FOR CONSTRUCTION

SCALE: 1/4" = 1'-0"

SHEET # / DESCRIPTION

FIN. BASEMENT PLAN

A1-0a

DATE: 06.08.2020

QTO SET

SCOTT B. BAKER, LICENSE #14654
EXPIRATION DATE 12/31/2021

SBA STUDIOS PROJECT # 2020-207