


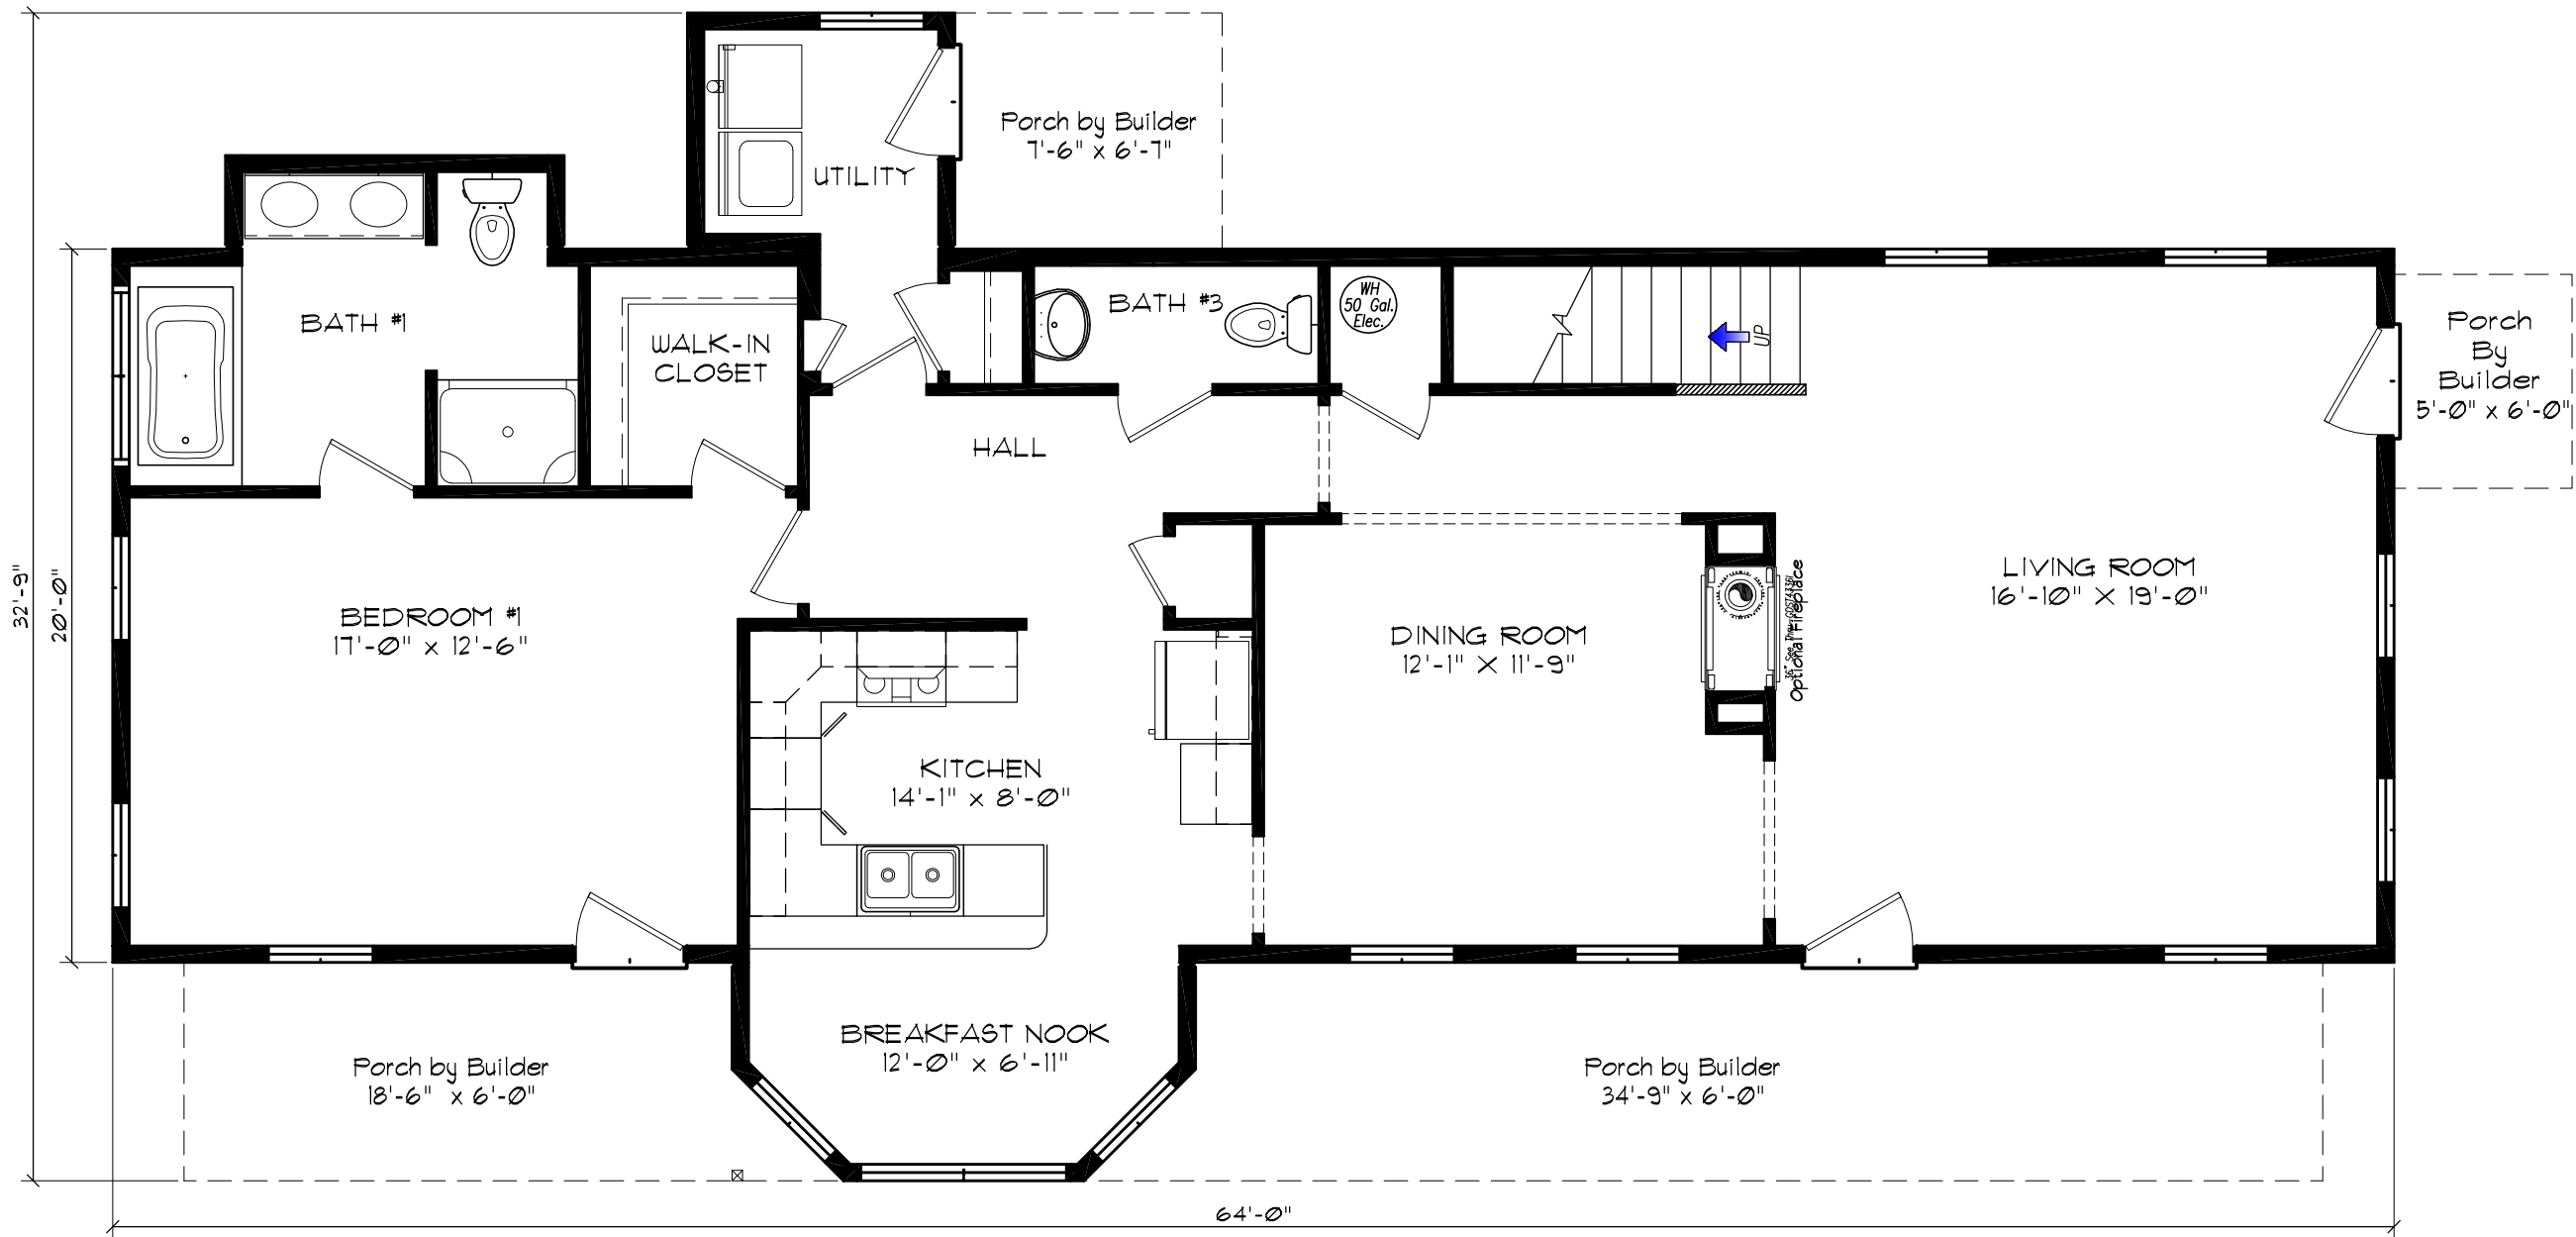

LINCOLN
20'/32'-6" x 64'/47'
2360 SQ. FT.



BERACAH HOMES

9590 Nanticoke Business Park Drive
Greenwood, Delaware 19950
www.beracahomes.com

CUSTOMER

DATE: ??-??-???

SCALE: AS NOTED

BUILDER

DRAWN

REVISION: Beracah Employee
Lincoln_PD4

Two Story: 32'-6"/20' x 64'/47' (Lincoln)


State, County, City

SHEET:

L1

PROJECT:

00-0000

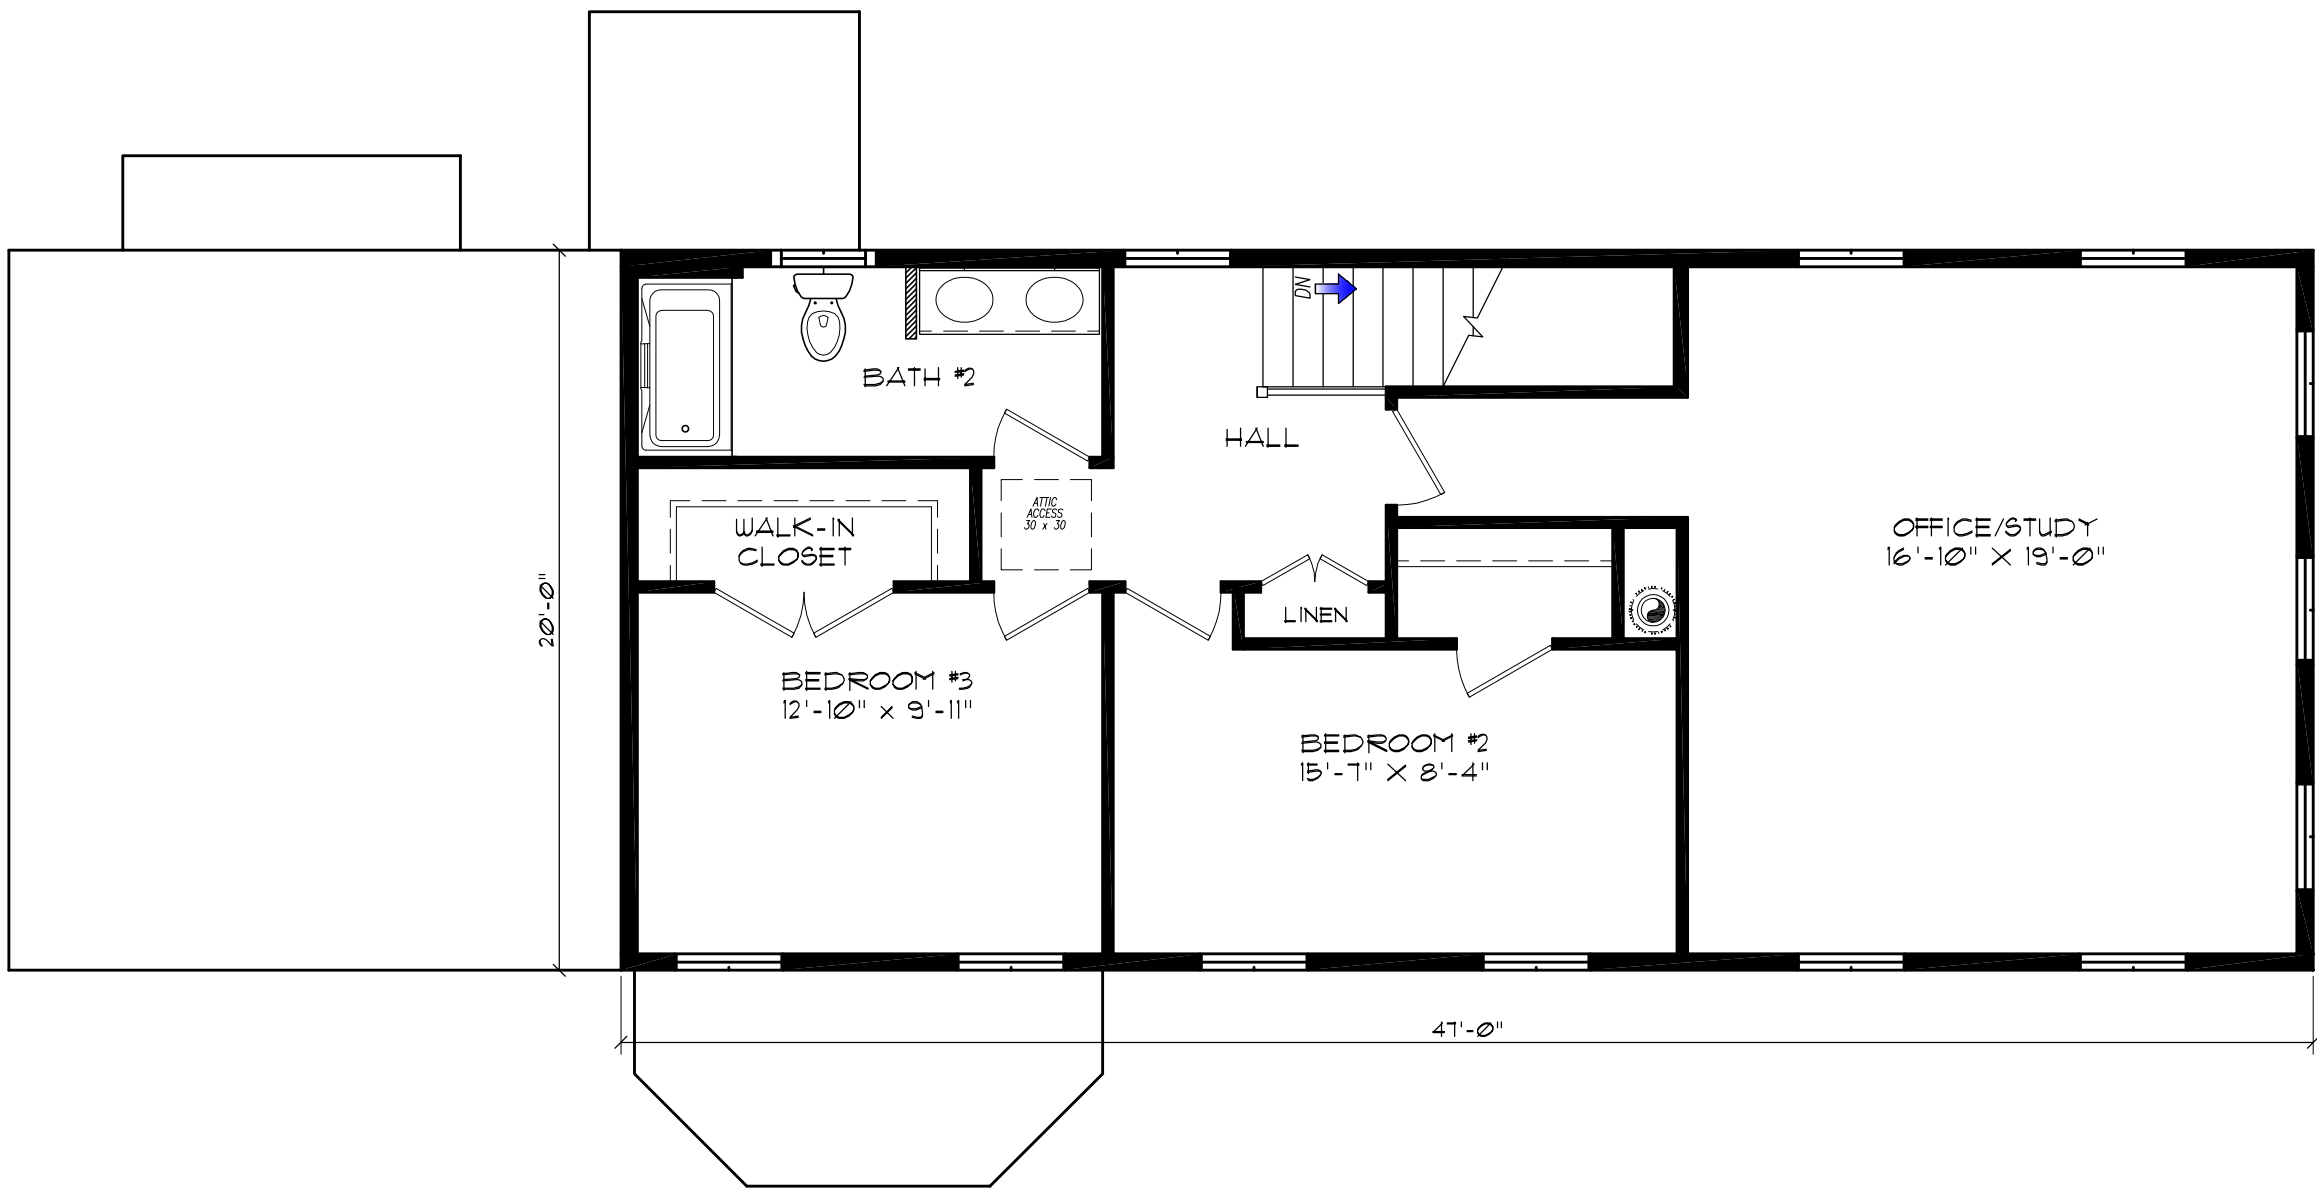

BERACAH HOMES

9590 Nanticoke Business Park Drive
Greenwood, Delaware 19950
www.beracahomes.com

CUSTOMER

DATE: ??-??-???

SCALE: AS NOTED

NAME:

BUILDER

DRAWN: DRAWN

REVISION: Beracah Employee
Lincoln_PD4

SHEET:

L1.1

PROJECT:

00-0000

9/22/2015 1:17 PM

Two Story: 32'-6"/20' x 64'/47' (Lincoln)

State, County, City



FRONT ELEVATION

Shown w/ the following options not included in base price:

- * 1 Lite Front Door
- * Porches by Others
- * Additional Coach Light
- * Crossheads on Front Windows
- * Circle Top w/ Lineal & Keystone
- * Cornice
- * Chimney
- * 2 Sidelights at Front Door



BERACAH HOMES

9590 Nanticoke Business Park Drive
Greenwood, Delaware 19950
www.beracahomes.com

CUSTOMER

DATE: ??-??-????

SCALE: AS NOTED

NAME: BUILDER

DRAWN

REVISION: Beracah Employee
Lincoln_PD4

HOUSE
STYLE:

Two Story: 32'-6"/20' x 64'/47' (Lincoln)

State, County, City

SHEET:

LIT-ELEV

PROJECT:

00-0000

9/22/2015 1:17 PM