


HALLWAY SR

KITCHEN WALLS

HALLWAY SL

NO DOOR HANGS IN THIS ARCH

THIS WALL SECTION IS SET BACK

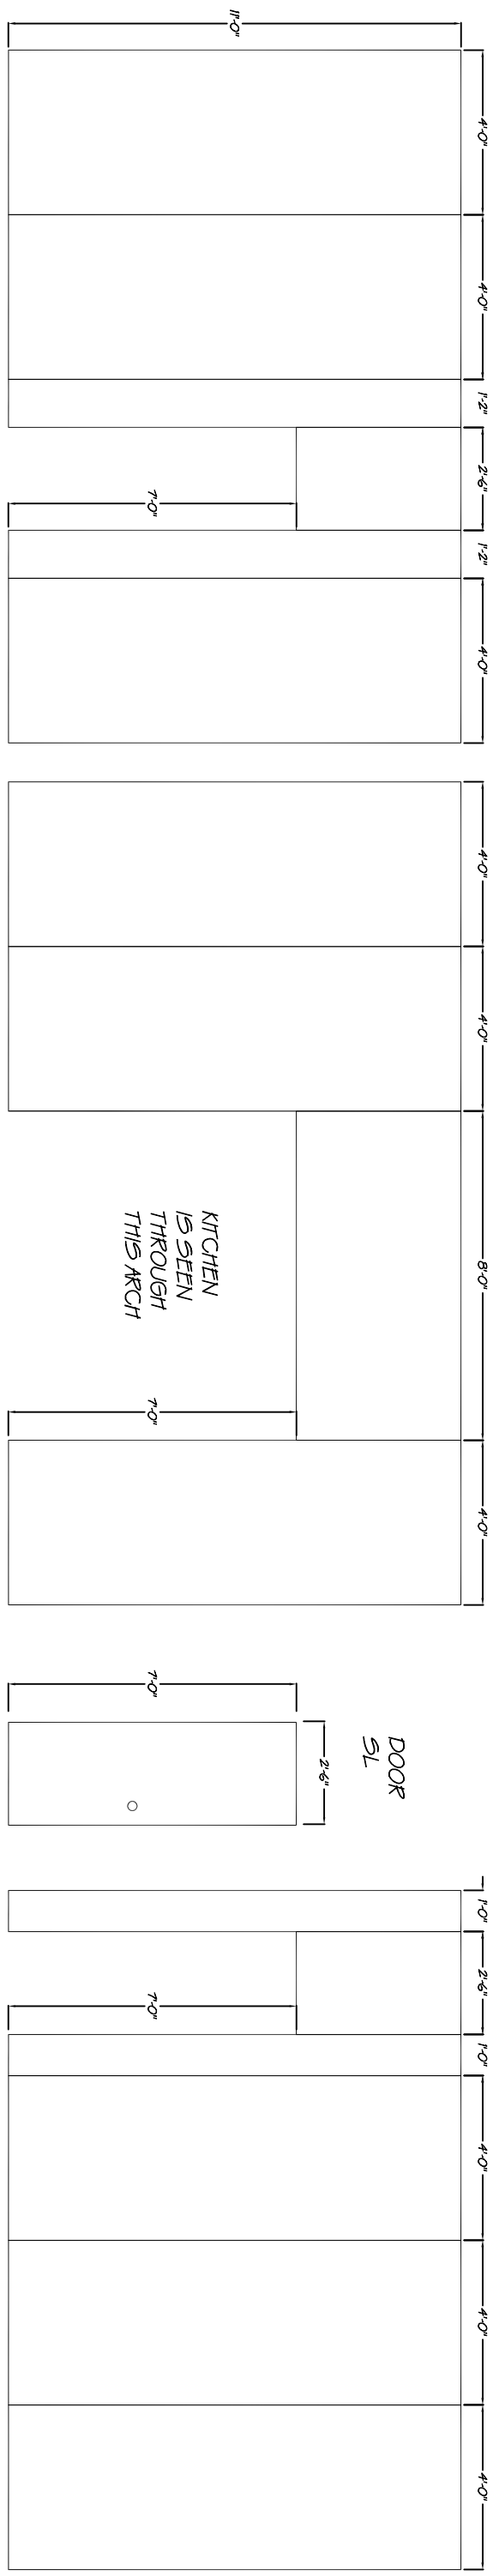

SR WALLS

CS WALLS

SL WALLS

DOOR SL

KITCHEN IS SEEN THROUGH THIS ARCH

PLYMOUTH STATE UNIVERSITY
ABIGAIL'S PARTY
 BY MIKE LEIGH
 FRONT ELEVATIONS
 SET DESIGN BY WALT KIZER
 PLANNING & BUDGETING PROJECT
 TH1660 PRACTICUM IN PRODUCTION
 SCALE: 1/2" = 1'-0"

PLATE NO.
2 OF 2
 DFT: MK
 9*9*20