


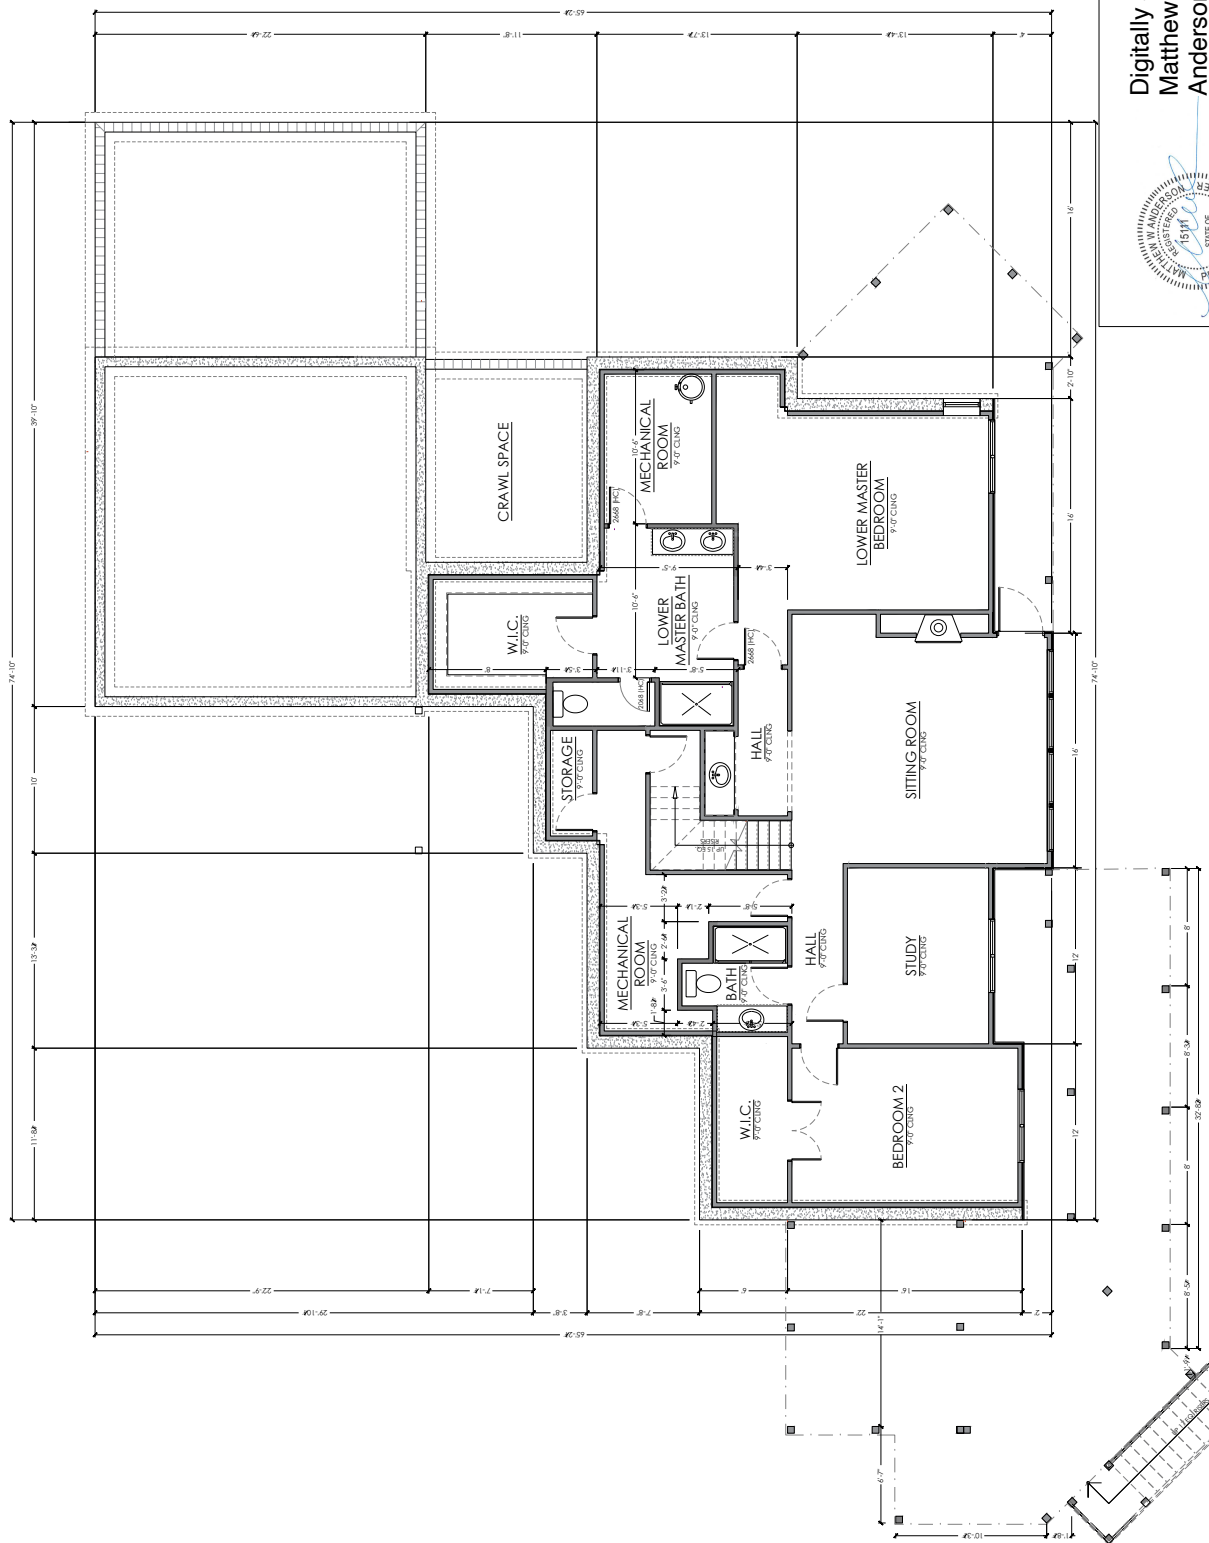

MODIFIED BASEMENT FLOOR PLAN
SCALE: 1/4" = 1'-0"

Digitally signed by
Matthew W. Anderson
Date: 2025.12.16
16:27:05-05'00'



A1.02

MODIFIED BASEMENT FLOOR PLAN

PO Box 735, Lovettsville, VA
20180571.528.8998 www.mwa-pe.com



REMODEL / ADDITION 291 S HILLS DR, SHEPHERDSTOWN, WV 25430