


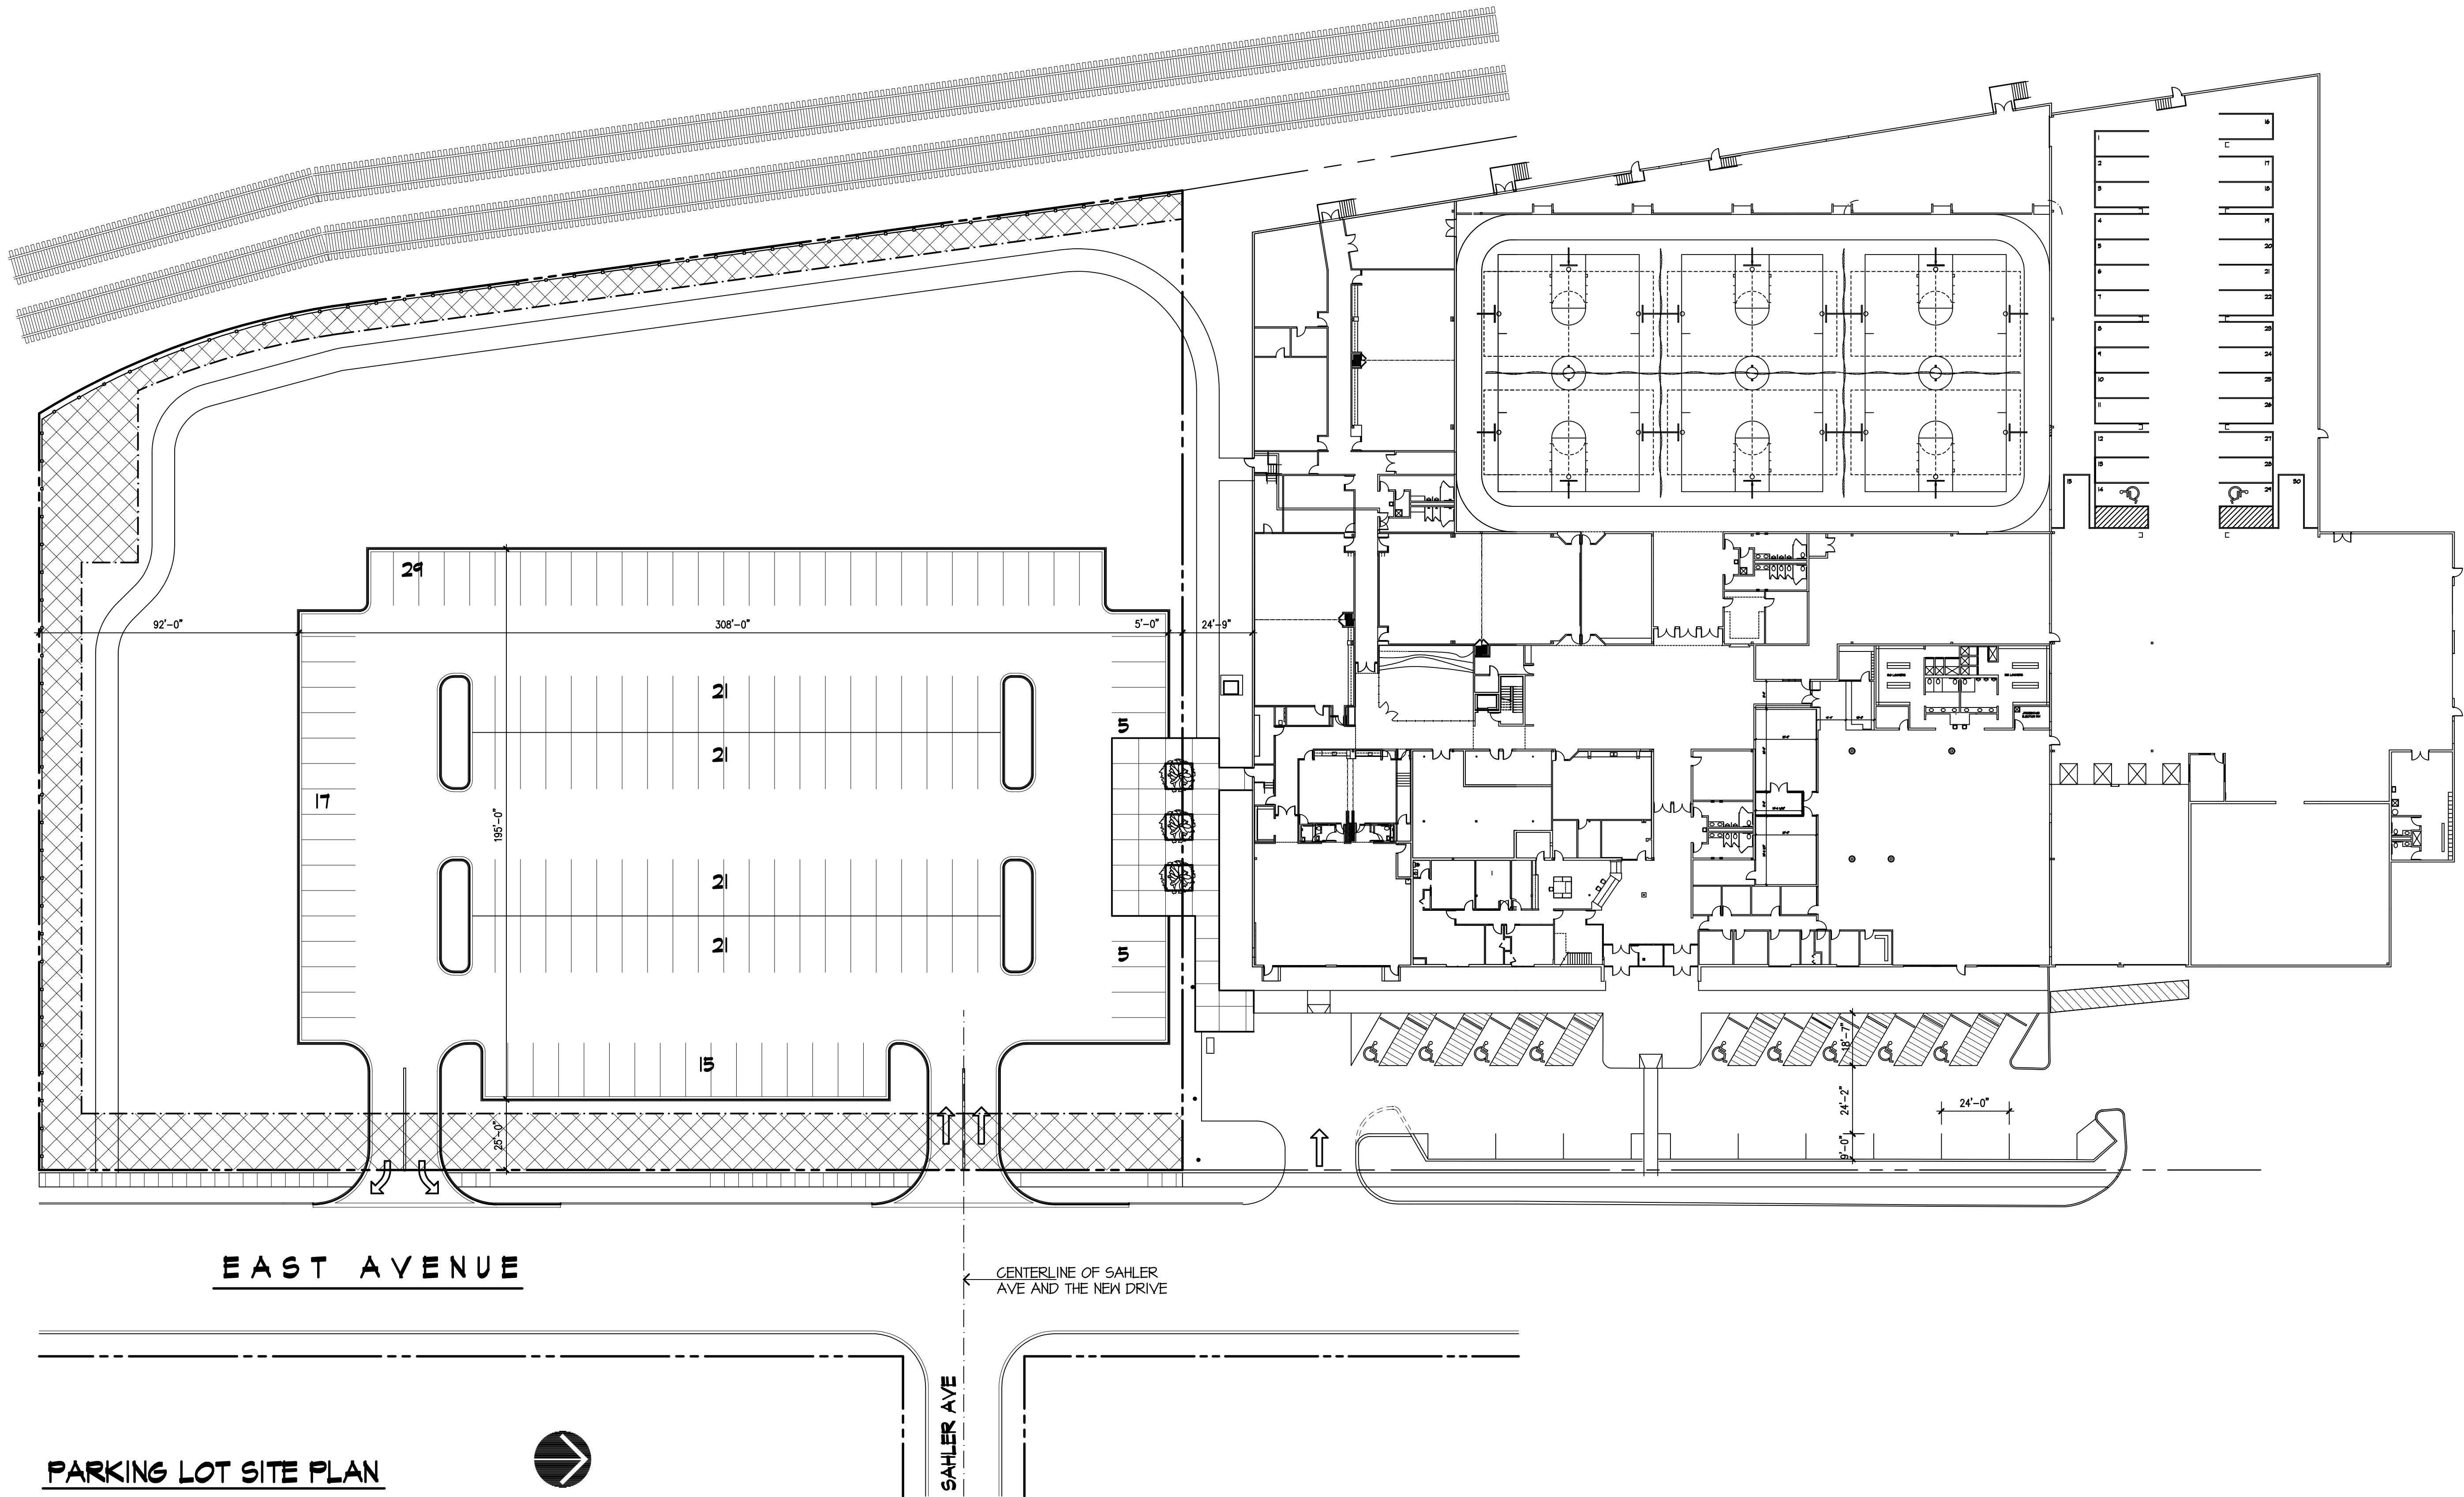

PARKING LOT SITE PLAN
scale: 1" = 30'-0"



REVISIONS

August 13, 2020
November 20, 2020
December 14, 2020

© 2020
CODY/BRAUN & ASSOCIATES
ALL RIGHTS RESERVED

architects
CODY/BRAUN & ASSOCIATES, LLC
1823 MARNE ROAD • BOLINGBROOK, IL 60490 • 680-771-1838



XXXX
NEW 1ST CAR PARKING LOT FOR:
THE PARK DISTRICT OF LAGRANGE
536 EAST AVENUE - LAGRANGE, ILLINOIS

DATE
XX/XX/XX

CAD FILE
218006 Parking

JOB NO.
218006

DRAWN BY
JEB

SHEET

A-0x
OF **X**