


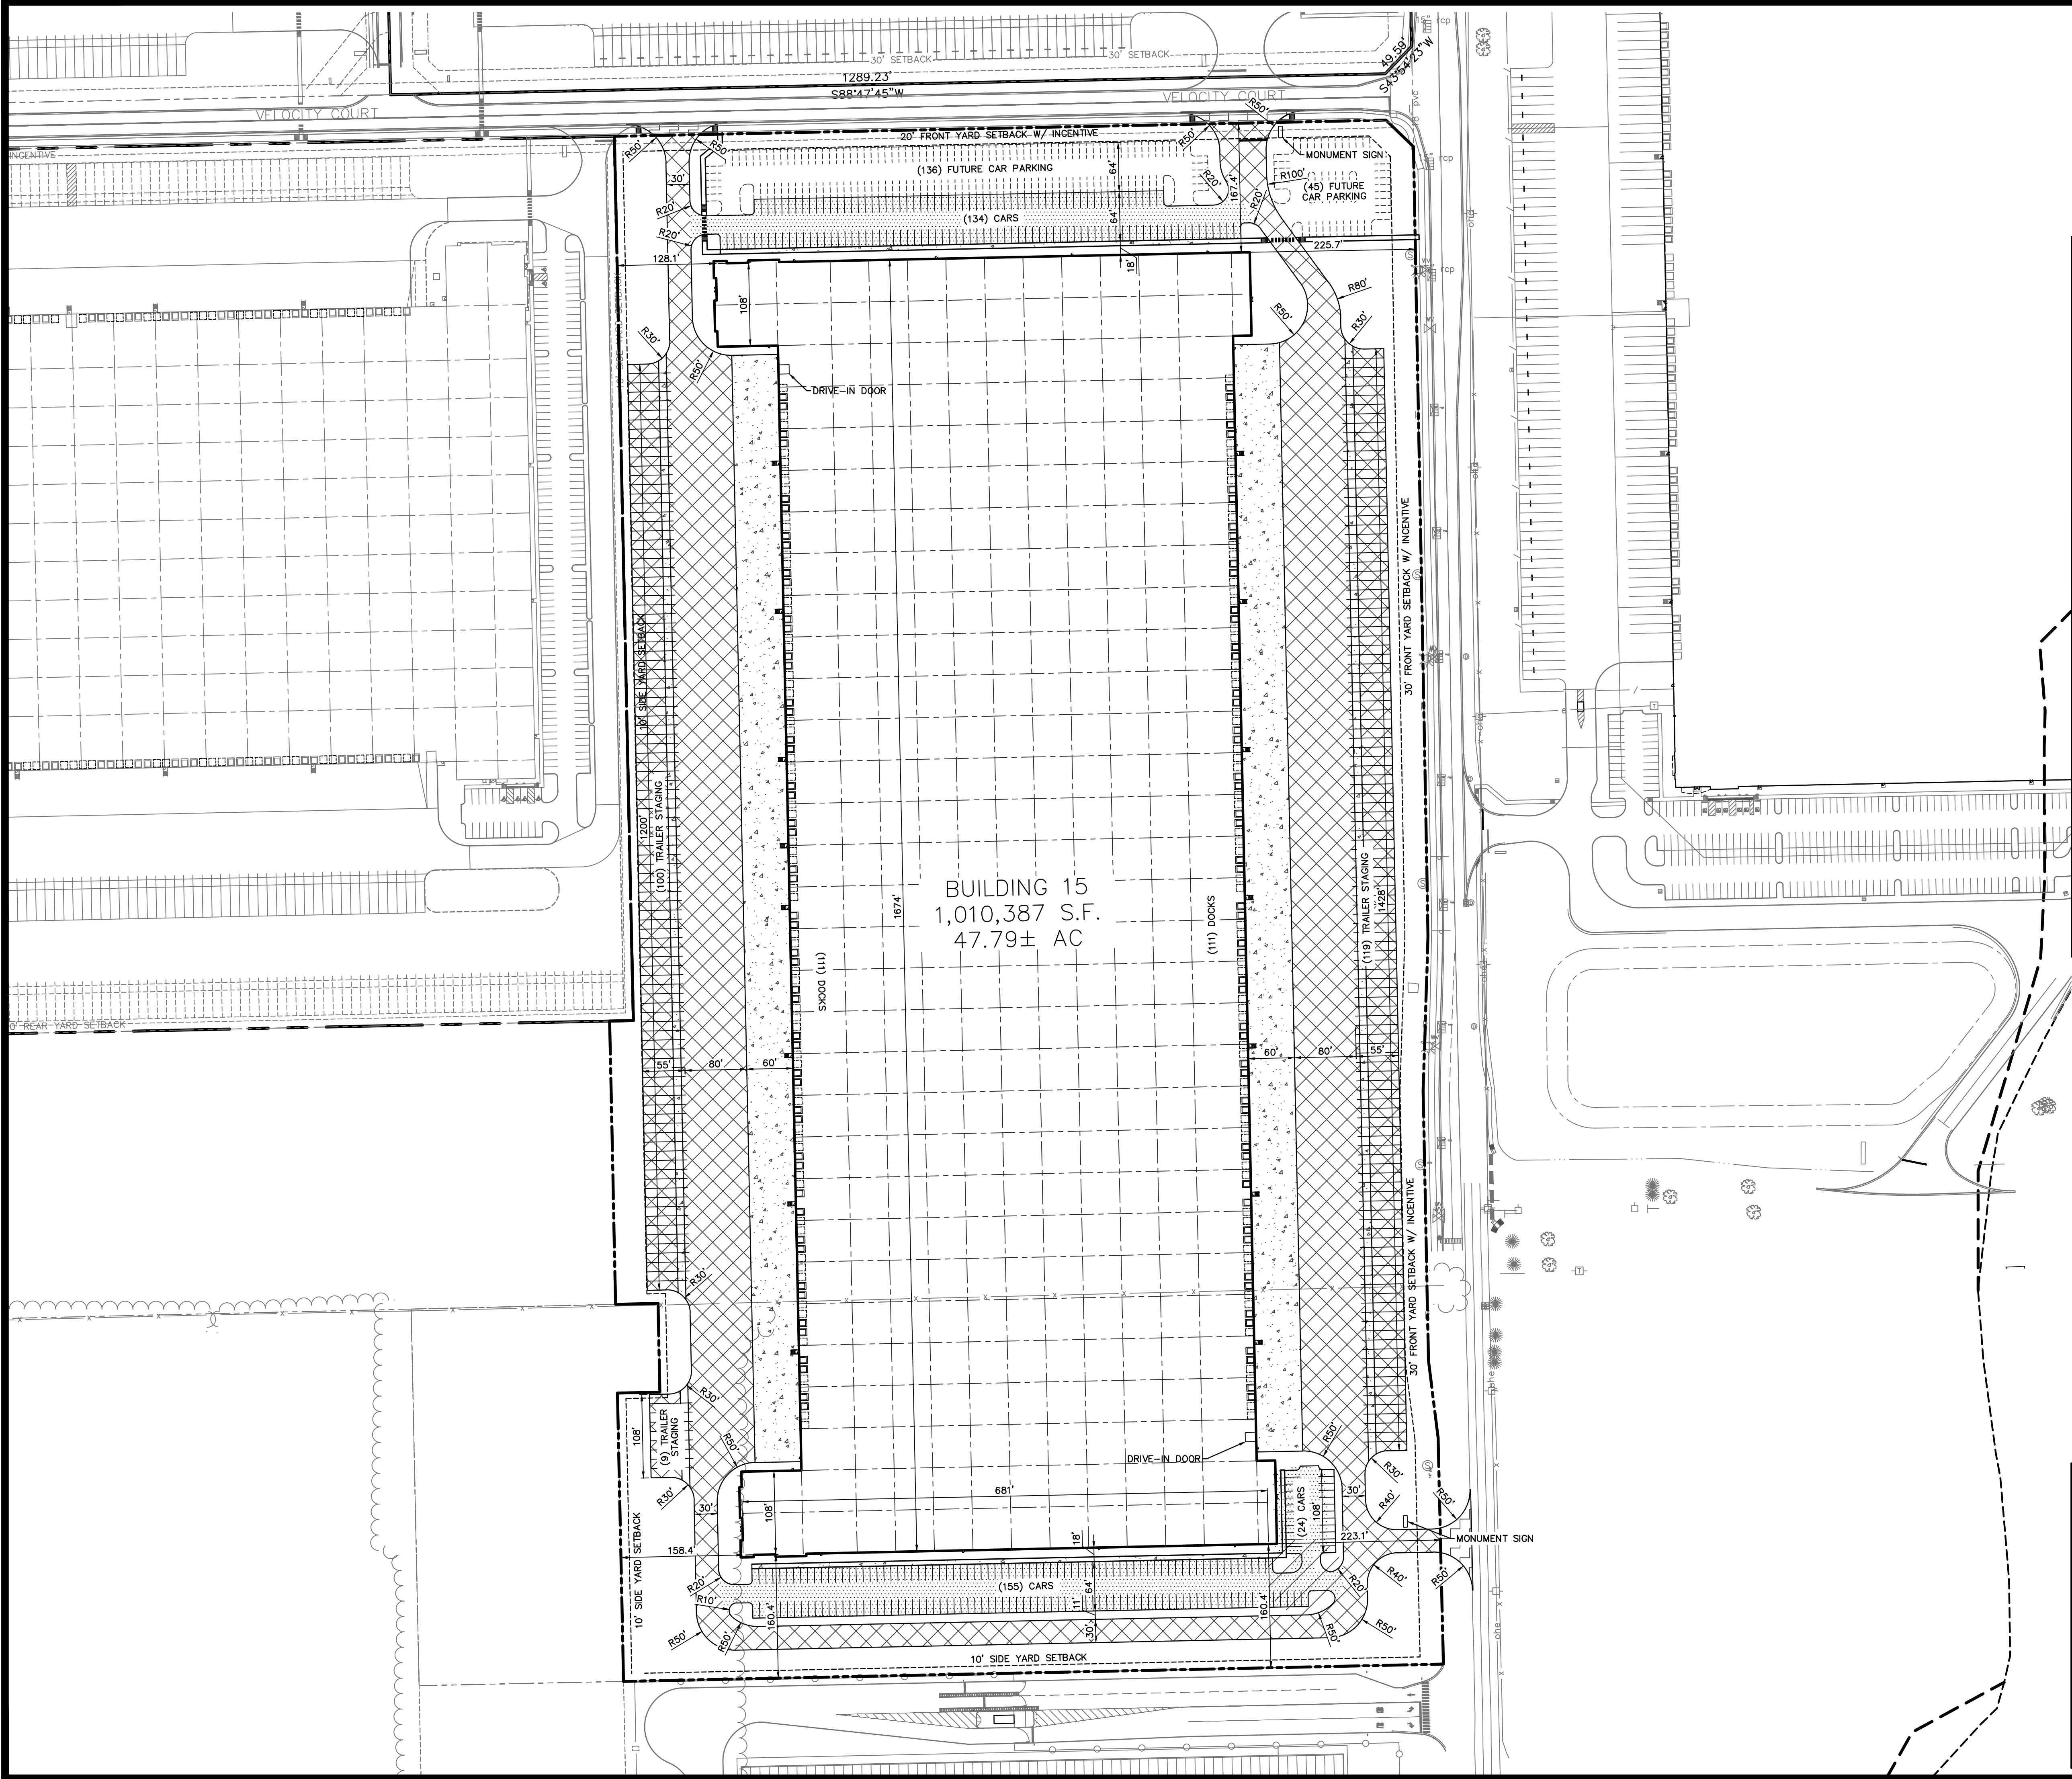

EXISTING LEGEND	
BEEHIVE INLET	PINE
BUSH	POST
CURB INLET	POWER POLE
COMBINATION POLE	SIGN
DELINEATOR	SANITARY MANHOLE
DRAINAGE MANHOLE	STAND PIPE
ELECTRIC HANDHOLE	STUMP
ELECTRIC METER BOX	TELEPHONE HANDHOLE
FIRE HYDRANT	TELEPHONE POLE
GAS MARKER SIGN	TELEPHONE PEDESTAL
GAS VALVE	TREE
GUY WIRE	VENT
INLET	WELL
LIGHT POLE	WATER METER
MAILBOX	WATER MANHOLE
	WATER VALVE

SITE LEGEND	
[Pattern]	LIGHT DUTY ASPHALT PAVEMENT
[Pattern]	HEAVY DUTY ASPHALT PAVEMENT
[Pattern]	RIGHT OF WAY ASPHALT PAVEMENT
[Pattern]	CONCRETE PAVEMENT

SITE DATA TABLE	
PROJECT AREA:	47.79± ACRES
BUILDING AREA:	1,010,387 SF
REQ'D RATIO WAREHOUSE	1/3000 SF
REQ'D SPACES =	337 SPACES
PROPOSED CAR PARKING	334
PROPOSED ADA PARKING	10 + 2 VAN = 12
TOTAL PROPOSED CAR PARKING	346
ADDITIONAL FUTURE PARKING	136
PROPOSED TRAILER STAGING	228

GENERAL NOTES:

- CONTRACTOR SHALL PROTECT AND NOT DESTROY THE PROPERTY CORNER MONUMENTS DURING CONSTRUCTION.
- CONTRACTOR TO VERIFY LOCATION, SIZE AND DEPTH OF EXISTING UTILITIES PRIOR TO COMMENCING ANY CONSTRUCTION. CONTACT ENGINEER IF VARIATION EXISTS.
- SEE SHEET C002 GENERAL NOTES FOR MORE INFORMATION.

!! CAUTION !!

THE LOCATIONS OF ALL EXISTING UNDERGROUND UTILITIES SHOWN ON THIS PLAN ARE BASED UPON ABOVE GROUND EVIDENCE (including, but not limited to, manholes, inlets, valves, and marks made upon the ground by others) AND ARE SPECULATIVE IN NATURE. THERE MAY ALSO BE OTHER EXISTING UNDERGROUND UTILITIES FOR WHICH THERE IS NO ABOVE GROUND EVIDENCE OR FOR WHICH NO ABOVE GROUND EVIDENCE WAS OBSERVED. THE EXACT LOCATIONS OF SAID EXISTING UNDERGROUND UTILITIES SHALL BE VERIFIED BY THE CONTRACTOR PRIOR TO ANY AND ALL CONSTRUCTION.

CALL TOLL FREE
"811" OR 1-800-382-5544
- INDIANA UNDERGROUND -

Browning
Breaking new ground

AMERICAN STRUCTUREPOINT INC.
8025 RIVER ROAD, SUITE 200
INDIANAPOLIS, IN 46240
TEL 317.547.5560 FAX 317.543.0270
www.structurepoint.com

Revisions:

Scale:	Date:	Drawn By:	Checked By:
	06/18/21	PD	NW

ALLPOINTS
- MIDWEST

ALLPOINTS MIDWEST BLDG 15

ALLPOINTS MIDWEST BUILDING 15
C.R. 100 S & SMITH ROAD
PLAINFIELD, INDIANA

OVERALL SITE PLAN

Certified By:

APPROVAL PENDING
NOT FOR CONSTRUCTION

Drawing Number:

C200
Of Sheets

Browning/Duke Job Number:

APM 15

A/E Job Number:

2019.02062