
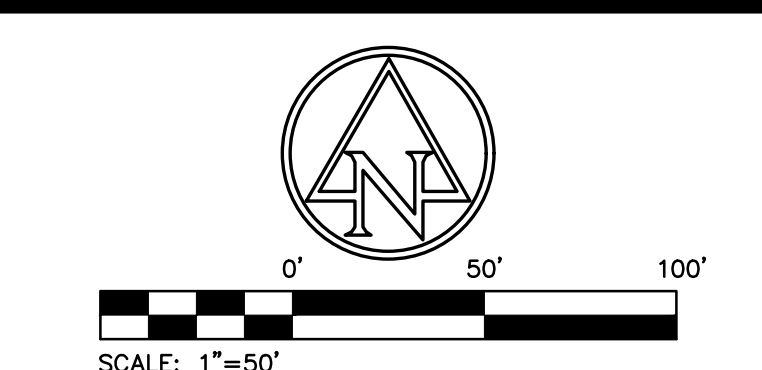


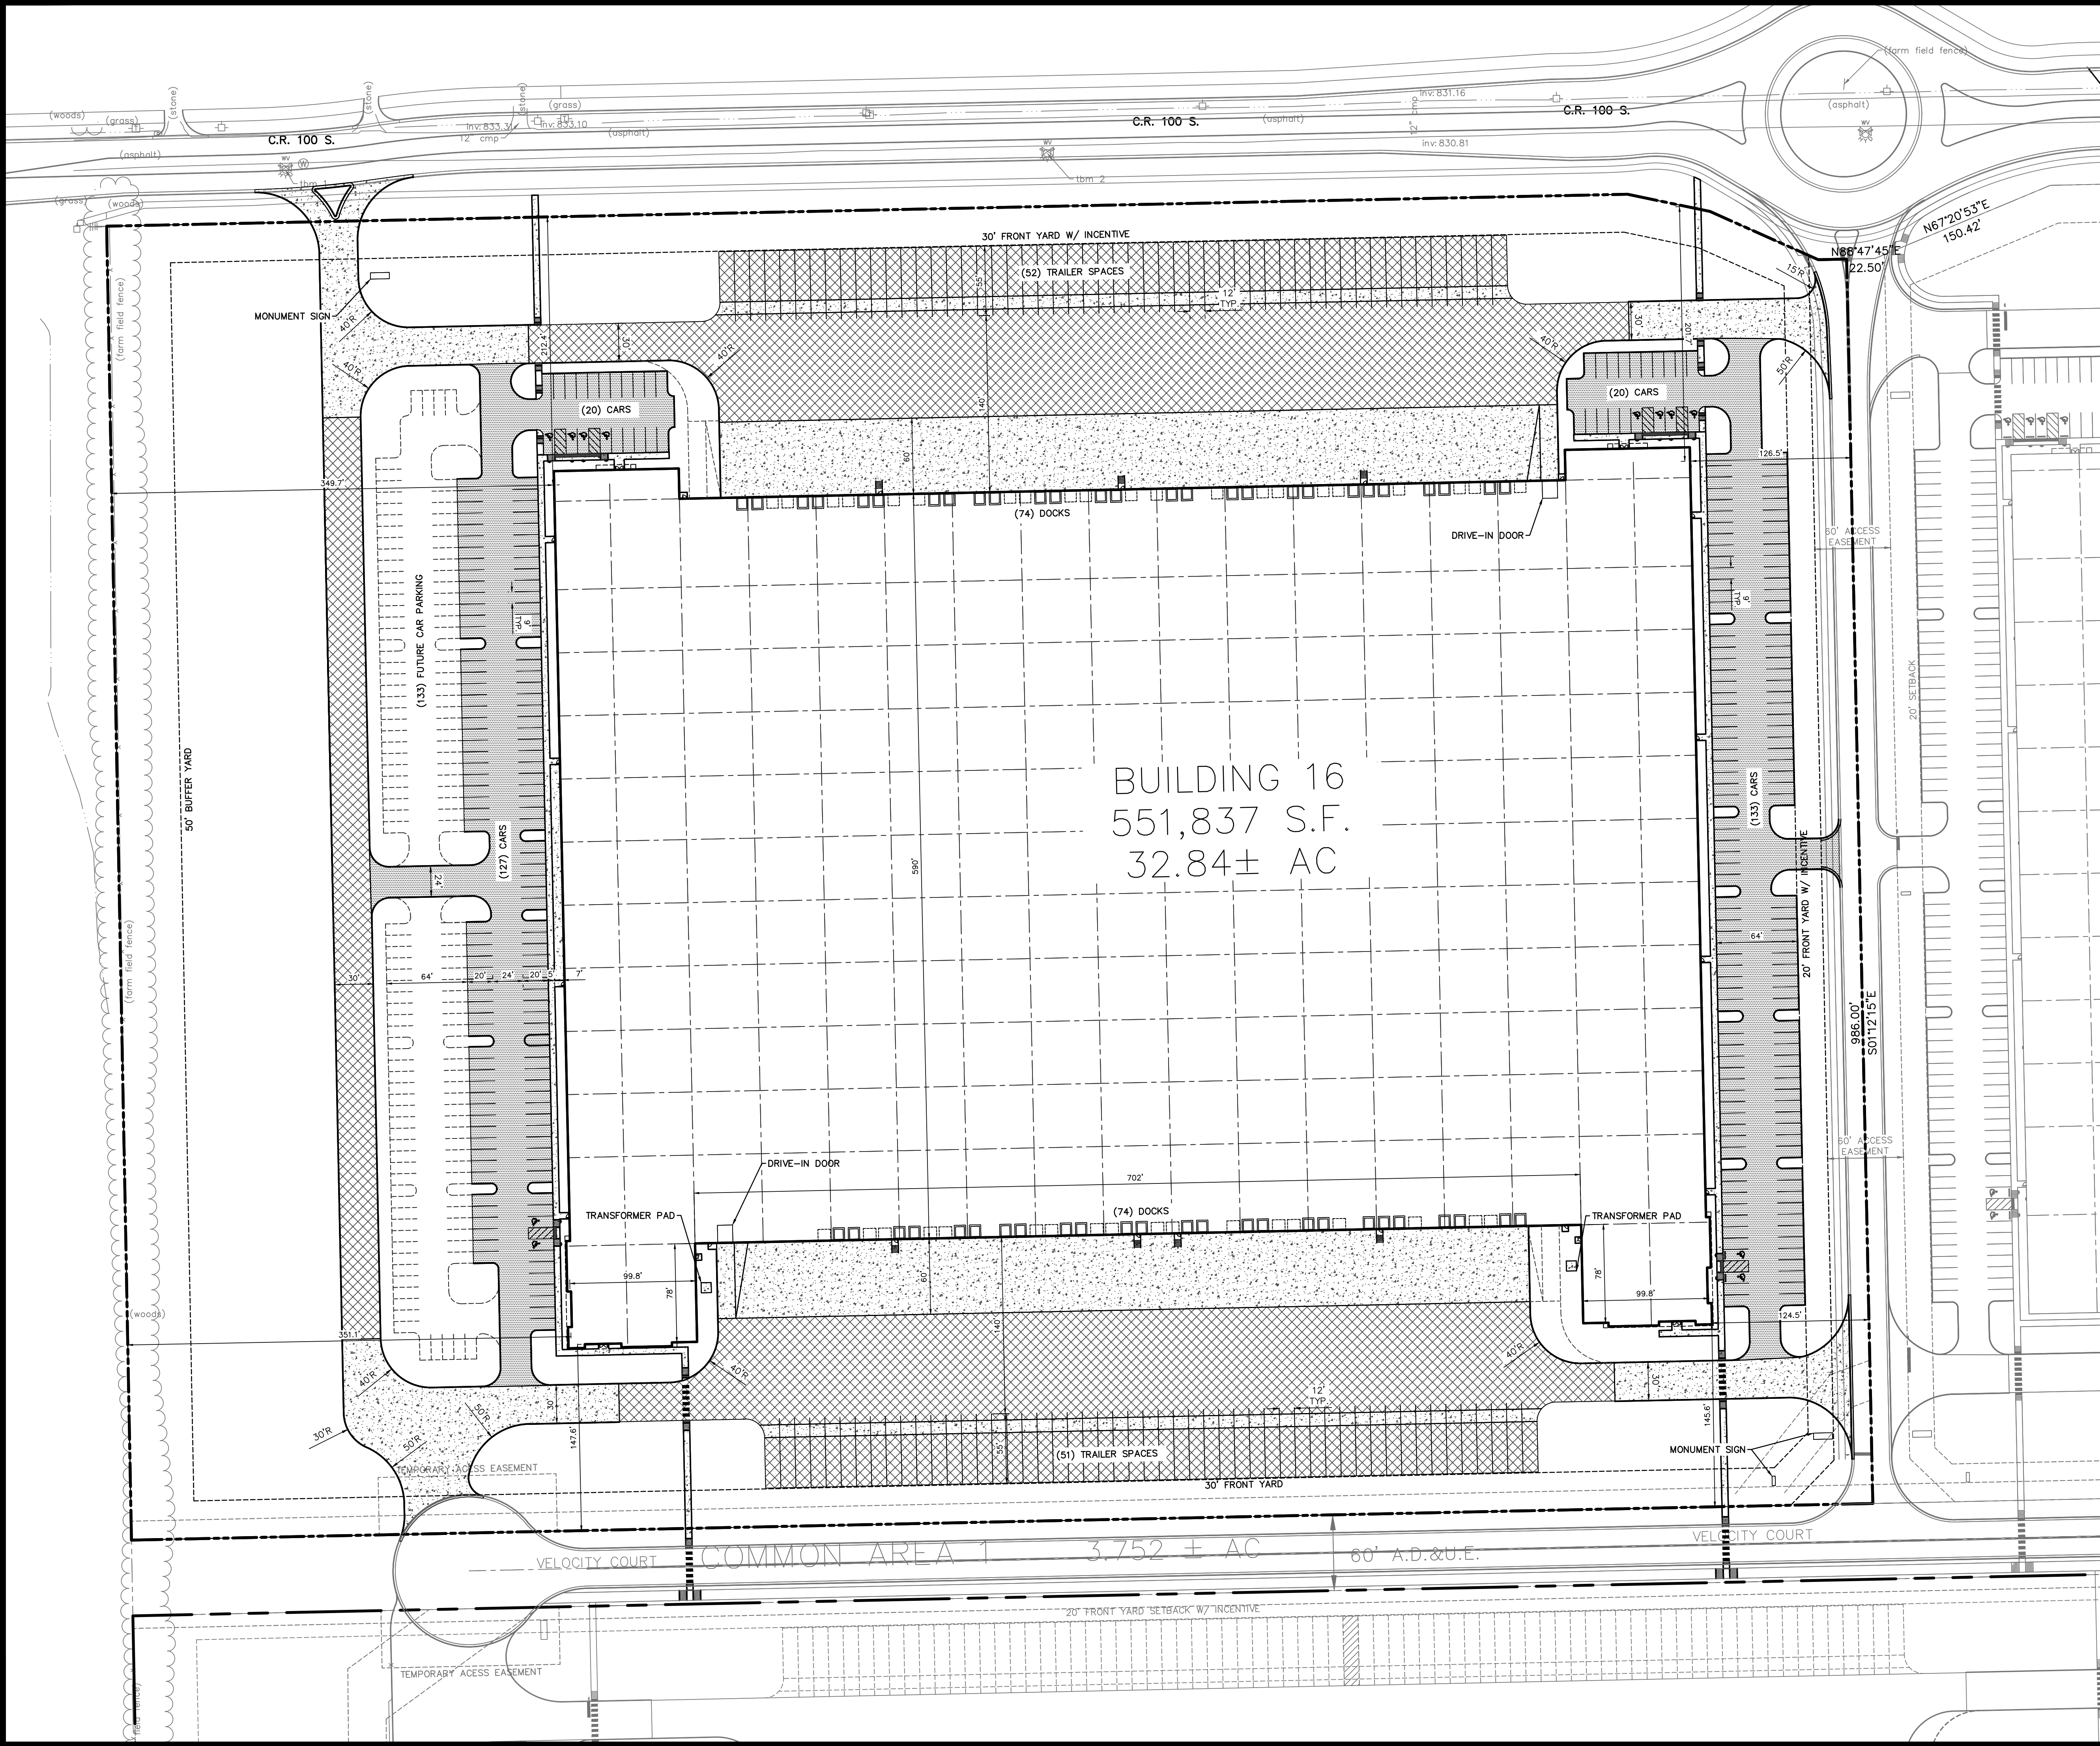

EXISTING LEGEND

- | | |
|--------------------|--------------------|
| BEEHIVE INLET | PINE |
| BUSH | POST |
| CURB INLET | POWER POLE |
| COMBINATION POLE | SIGN |
| DELINEATOR | SANITARY MANHOLE |
| DRAINAGE MANHOLE | STAND PIPE |
| ELECTRIC HANDHOLE | STUMP |
| ELECTRIC METER BOX | TELEPHONE HANDHOLE |
| FIRE HYDRANT | TELEPHONE POLE |
| GAS MARKER SIGN | TELEPHONE PEDESTAL |
| GAS VALVE | TREE |
| GUY WIRE | VENT |
| INLET | WELL |
| LIGHT POLE | WATER METER |
| MAILBOX | WATER MANHOLE |
| | WATER VALVE |

SITE LEGEND

- | | |
|-----------|-------------------------------|
| [Pattern] | LIGHT DUTY ASPHALT PAVEMENT |
| [Pattern] | HEAVY DUTY ASPHALT PAVEMENT |
| [Pattern] | RIGHT OF WAY ASPHALT PAVEMENT |
| [Pattern] | CONCRETE PAVEMENT |

SITE DATA TABLE

PROJECT AREA:	32.84± ACRES
BUILDING AREA:	551,837 SF
REQ'D RATIO WAREHOUSE	1/3000 SF
REQ'D SPACES =	184 SPACES
PROPOSED CAR PARKING	288
PROPOSED ADA PARKING	10 + 2 VAN = 12
TOTAL PROPOSED CAR PARKING	300
ADDITIONAL FUTURE PARKING	133
PROPOSED TRAILER STAGING	103

- GENERAL NOTES:**
- CONTRACTOR SHALL PROTECT AND NOT DESTROY THE PROPERTY CORNER MONUMENTS DURING CONSTRUCTION.
 - CONTRACTOR TO VERIFY LOCATION, SIZE AND DEPTH OF EXISTING UTILITIES PRIOR TO COMMENCING ANY CONSTRUCTION. CONTACT ENGINEER IF VARIATION EXISTS.
 - SEE SHEET C002 GENERAL NOTES FOR MORE INFORMATION.

!! CAUTION !!

THE LOCATIONS OF ALL EXISTING UNDERGROUND UTILITIES SHOWN ON THIS PLAN ARE BASED UPON ABOVE GROUND EVIDENCE (including, but not limited to, manholes, inlets, valves, and marks made upon the ground by others) AND ARE SPECULATIVE IN NATURE. THERE MAY ALSO BE OTHER EXISTING UNDERGROUND UTILITIES FOR WHICH THERE IS NO ABOVE GROUND EVIDENCE OR FOR WHICH NO ABOVE GROUND EVIDENCE WAS OBSERVED. THE EXACT LOCATIONS OF SAID EXISTING UNDERGROUND UTILITIES SHALL BE VERIFIED BY THE CONTRACTOR PRIOR TO ANY AND ALL CONSTRUCTION.

CALL TOLL FREE
"811" OR 1-800-382-5844
- INDIANA UNDERGROUND -

Breaking new ground

AMERICAN STRUCTUREPOINT INC.
8025 RIVER ROAD, SUITE 200
INDIANAPOLIS, IN 46240
TEL 317.547.5580 FAX 317.543.0270
www.structurepoint.com

Revisions:

Scale:	Date:	Drawn By:	Checked By:
	06/18/21	PD	NW

ALLPOINTS MIDWEST BLDG 16
C.R. 100 S & SMITH ROAD
PLAINFIELD, INDIANA
OVERALL SITE PLAN

Certified By:

APPROVAL PENDING
NOT FOR CONSTRUCTION

Drawing Number:
C200
Of
Sheets
Browning/Date Job Number:
APM 16
A/E Job Number:
2019.02062