

EXTERIOR LEGEND		
R1	ROOF 1	STANDING-SEAM METAL ROOF
M1	MASONRY 1	MODULAR RUNNING BOND PALMETTO BRICK WALNUT
M2	MASONRY 2	MODULAR RUNNING BOND PALMETTO BRICK RED SMOOTH
M3	MASONRY 3	MODULAR RUNNING BOND GENERAL SHALE GENETERNAL VELOUR
S1	CAST STONE	
C1	GLADDING	METAL PANEL WALL SYSTEM SIM TO FASTPLANK 4" VERT. 'CHARCOAL'
C2	GLADDING	FIBER CEMENT LAP SIDING - 8" JAMES HARDIE - SMOOTH SW 1067 'CITYSCAPE'
C3	GLADDING	FIBER CEMENT TRIM BOARD JAMES HARDIE - SMOOTH SW 6335 'FIRED BRICK'
C4	GLADDING	FIBER CEMENT FAUX WOOD NICHHA VINTAGEWOOD SERIES REDWOOD
C5	GLADDING	FIBER CEMENT FAUX WOOD NICHHA VINTAGEWOOD SERIES ASH

\*\* FINAL EXTERIOR MATERIALS MAY DIFFER DEPENDING ON MARKET AVAILABILITY

\*\* RETAIL SIGNAGE IS CONCEPTUAL IN NATURE AND IS DEPENDENT ON FUTURE TENANT NEEDS.



02 OVERALL EAST ELEVATION  
SCALE: 1/16" = 1'-0"



01 OVERALL WEST ELEVATION  
SCALE: 1/16" = 1'-0"

ARCHITECT  
CLIENT  
CONSTRUCTION MANAGER  
PROJECT  
DRAWING TITLE  
REVISIONS  
SEAL  
PROJECT INFO  
SHEET



EXTERIOR LEGEND		
R1	ROOF 1	STANDING-SEAM METAL ROOF
M1	MASONRY 1	MODULAR RUNNING BOND PALMETTO BRICK WALNUT
M2	MASONRY 2	MODULAR RUNNING BOND PALMETTO BRICK RED SMOOTH
M3	MASONRY 3	MODULAR RUNNING BOND GENERAL SHALE GENETERNAL VELOUR
B1	CAST STONE	
C1	CLADDING	METAL PANEL WALL SYSTEM SIM TO FASTPLANK 4" VERT. 'CHARCOAL'
C2	CLADDING	FIBER CEMENT LAP SIDING- 8" JAMES HARDIE - SMOOTH SK 1067 'CITYSCAPE'
C3	CLADDING	FIBER CEMENT TRIM BOARD JAMES HARDIE - SMOOTH SK 6335 'FIRED BRICK'
C4	CLADDING	FIBER CEMENT FAUX WOOD NICHHA VINTAGEWOOD SERIES REDWOOD
C5	CLADDING	FIBER CEMENT FAUX WOOD NICHHA VINTAGEWOOD SERIES ASH

\*\* FINAL EXTERIOR MATERIALS MAY DIFFER DEPENDING ON MARKET AVAILABILITY

\*\* RETAIL SIGNAGE IS CONCEPTUAL IN NATURE AND IS DEPENDENT ON FUTURE TENANT NEEDS.



02 PARTIAL SOUTH ELEVATION  
SCALE: 1/16" = 1'-0"



01 PARTIAL SOUTH ELEVATION  
SCALE: 1/16" = 1'-0"




01 | CONCEPTUAL RENDERING  
SOUTHEAST CORNER  
SCALE: NTS



01 | CONCEPTUAL RENDERING  
EAST ELEVATION  
SCALE: NTS



01 CONCEPTUAL RENDERING  
NORTHEAST CORNER  
SCALE: NTS

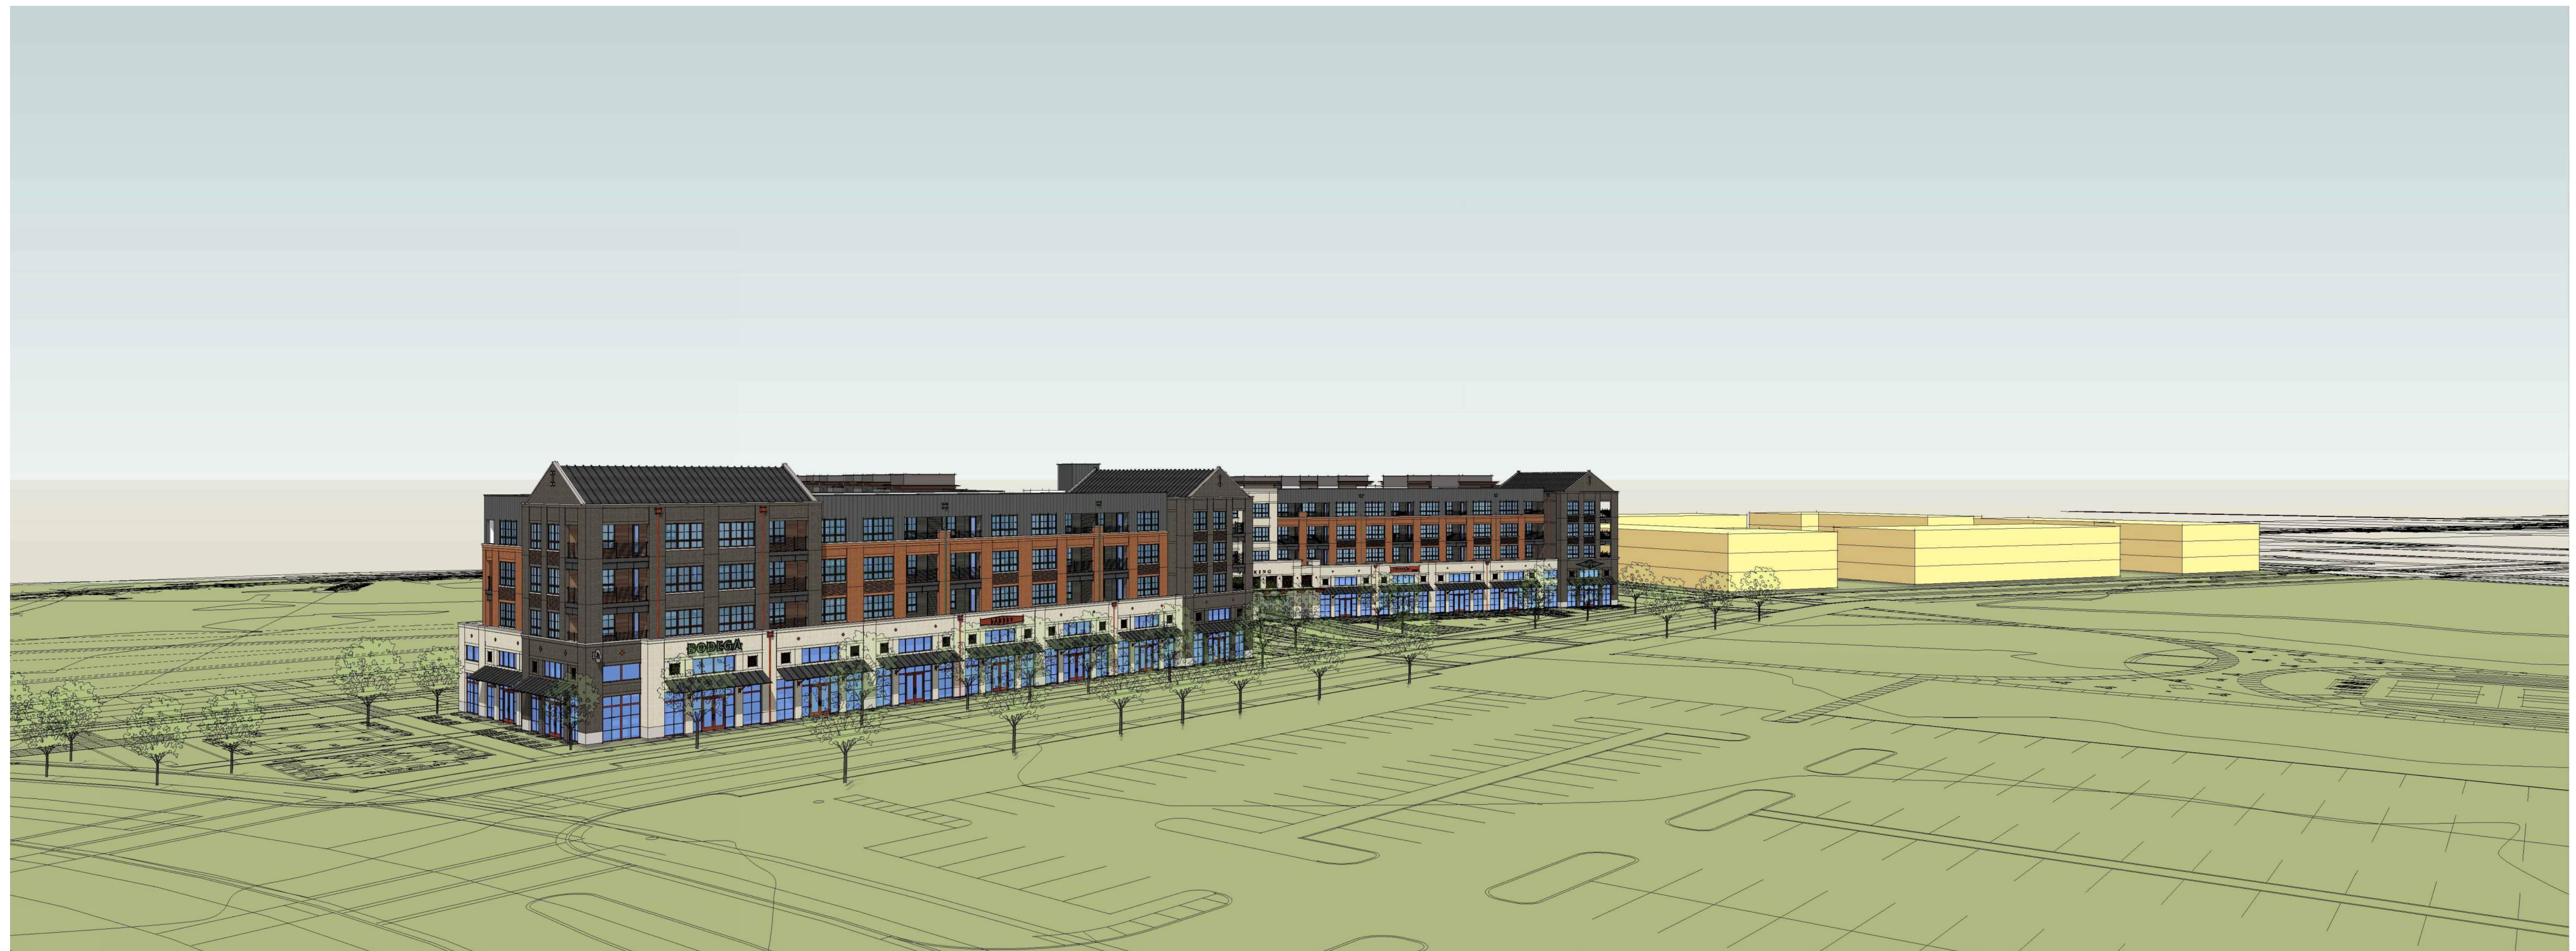


01 CONCEPTUAL RENDERING  
SITE AERIAL LOOKING NORTHEAST  
SCALE: NTS

NOT FOR CONSTRUCTION


PLAN COMMISSION  
JAN. 27, 2022  
BR\_21006

A222

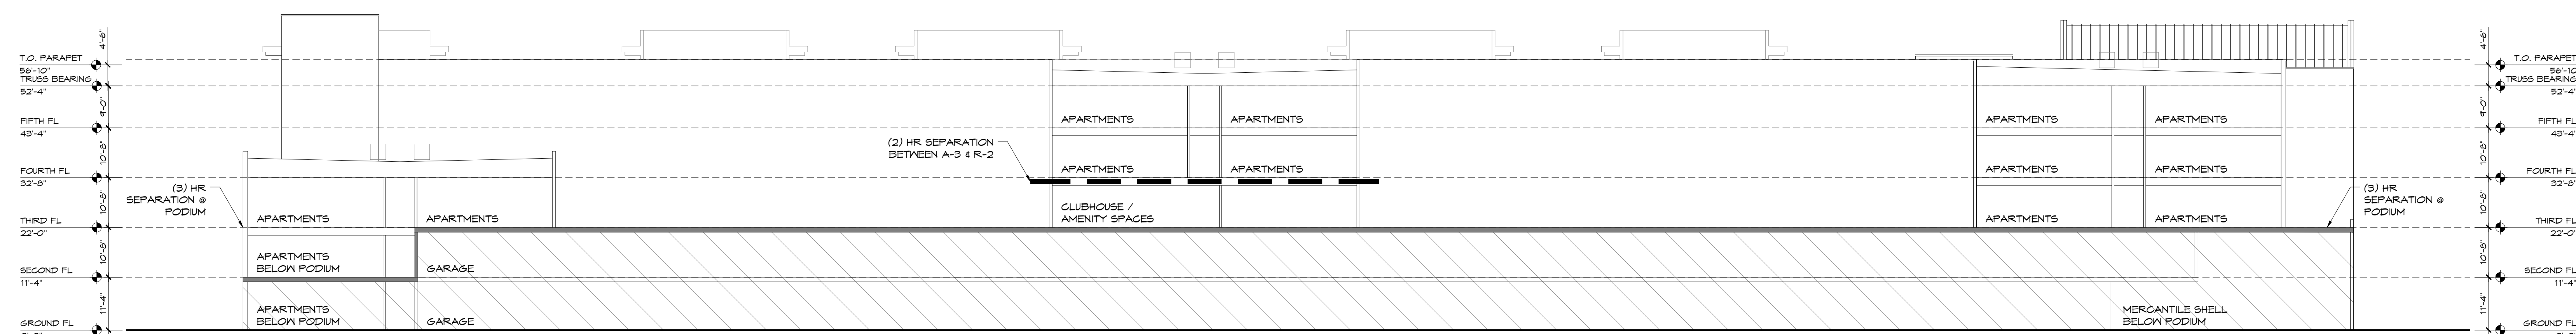

02 LONGITUDINAL  
CONCEPTUAL BUILDING SECTION  
SCALE: 1/16" = 1'-0"

HATCHED AREA INDICATES  
LOCATION OF TYPE IA  
CONSTRUCTION

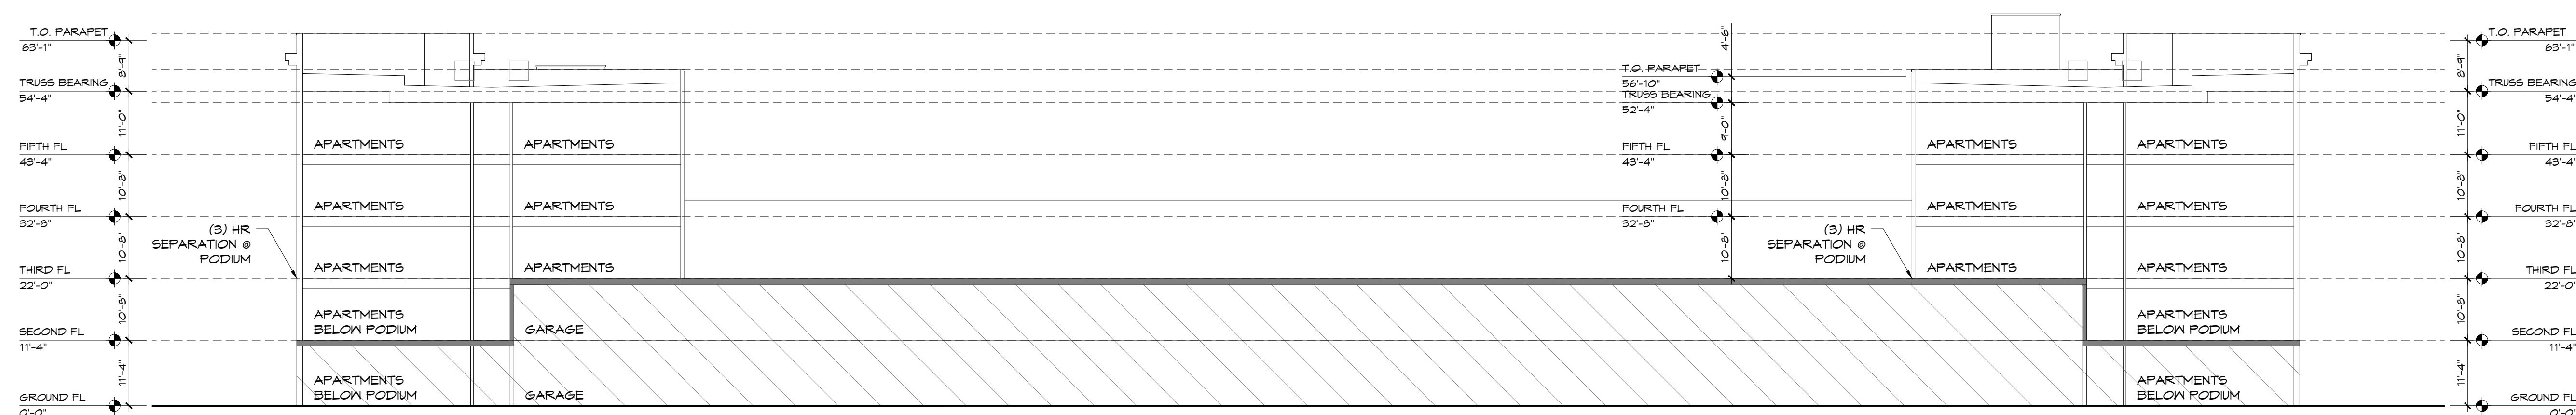

01 TRANSVERSE  
CONCEPTUAL BUILDING SECTION  
SCALE: 1/16" = 1'-0"

NOT FOR CONSTRUCTION

PLAN COMMISSION

JAN. 27, 2022

BR\_21006

A301