



SOUTH ELEVATION
SCALE: 1/16" = 1'-0"

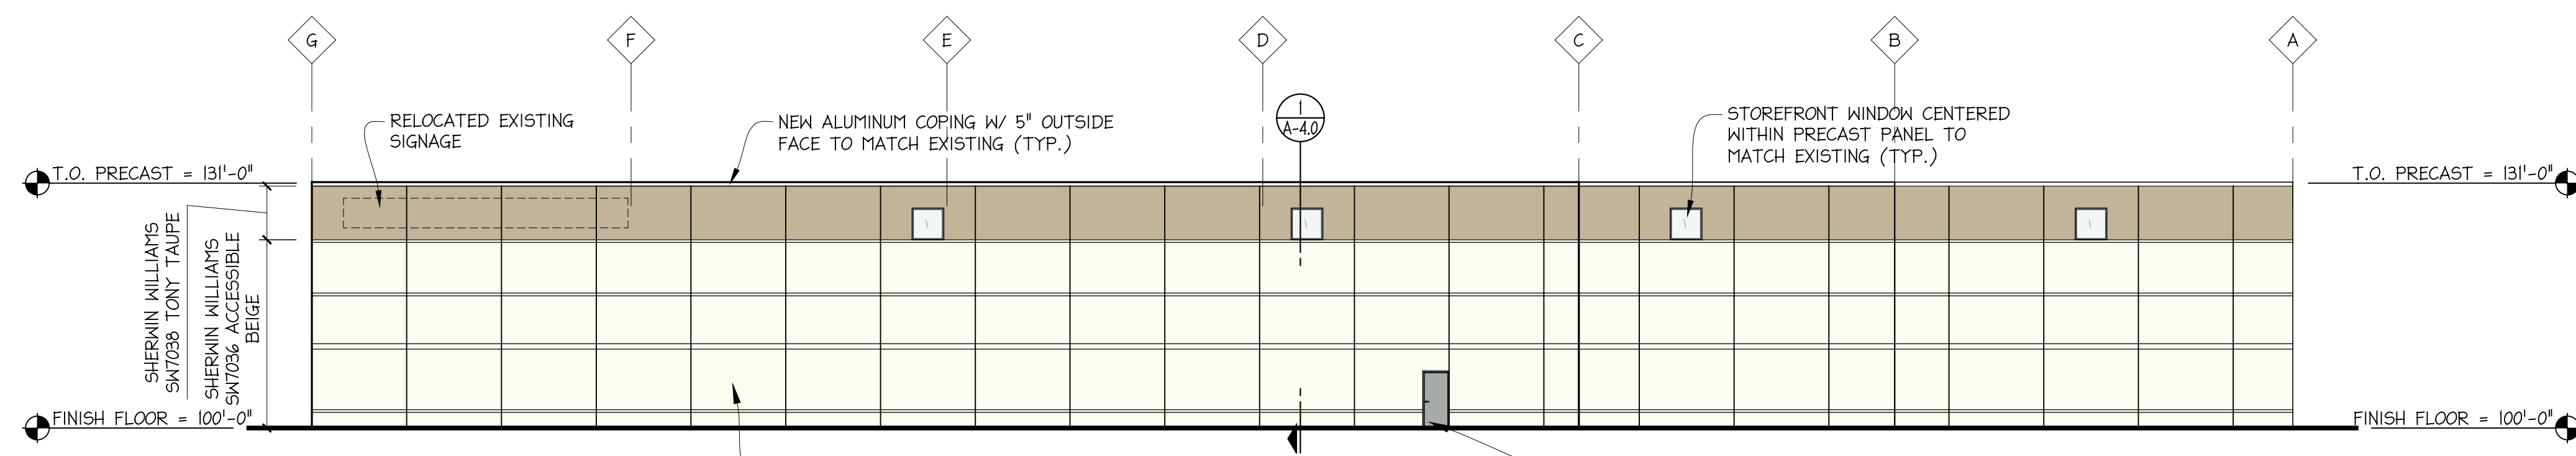

EAST ELEVATION
SCALE: 1/16" = 1'-0"

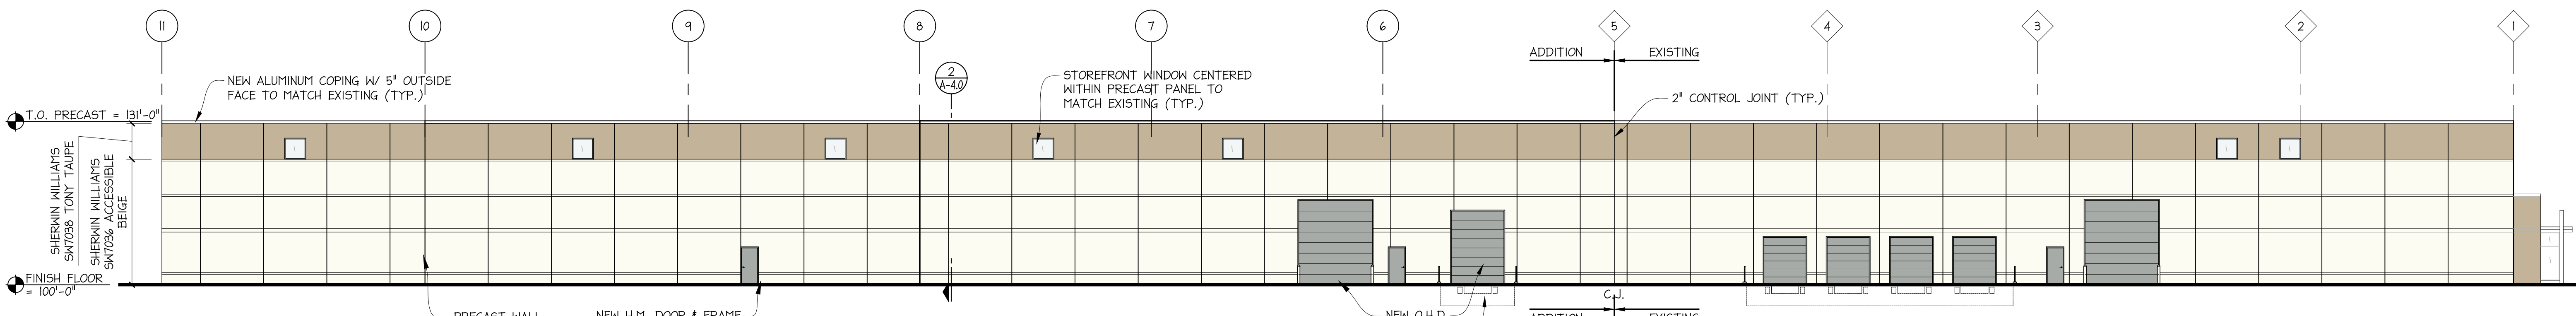

NORTH ELEVATION
SCALE: 1/16" = 1'-0"



CROWN lift trucks

ANDRUS ARCHITECTURE
11629 NORTHLAND DRIVE - SUITE 200
ROCKFORD, MI 49341
PHONE: 616.863.8850
WWW.ANDRUSARCHITECTURE.COM

CROWN LIFT TRUCKS
ADDITION
2495 EAST PERRY RD
PLAINFIELD, IN 46168
ELEVATIONS

DATE	DESCRIPTION
08/27/21	PRELIMINARY
09/02/21	REVISED
11/02/21	REVISED
12/13/21	REVISED

PROJECT NO: 21-081
SHEET: **A-3.0**
THIS DRAWING IS THE SOLE COPYRIGHT PROPERTY OF ANDRUS ARCHITECTURE AND SHALL NOT BE USED OR REPRODUCED WITHOUT WRITTEN CONSENT.