



**RANDALL
PAULSON**
architects

Reswell Mill
85-A Mill Street, Suite 200
Reswell, Georgia 30075
1 770.850.7558 1 770.850.7559
e-mail: architects@randallpaulson.com

architecture/interiors

These plans and specifications are the property of Randall Paulson Architects, Incorporated. These documents may not be copied, reproduced, used or implemented in any way, in part or in whole, without the written consent of Randall Paulson Architects, Incorporated. All copyright law rights of copyright are hereby specifically reserved.

**PROJECT
SKYHAWK**

A
EXPANSION
FOR




1601 WHITAKER ROAD
PLAINFIELD, INDIANA 46168

Print Record



Revisions

Date: 14 SEPTEMBER 2021
Project No.: 2021317.00
Sheet Title: OVERALL BUILDING PLAN


Sheet No.: **A-100**
 Released for Construction
 Not Released for Construction

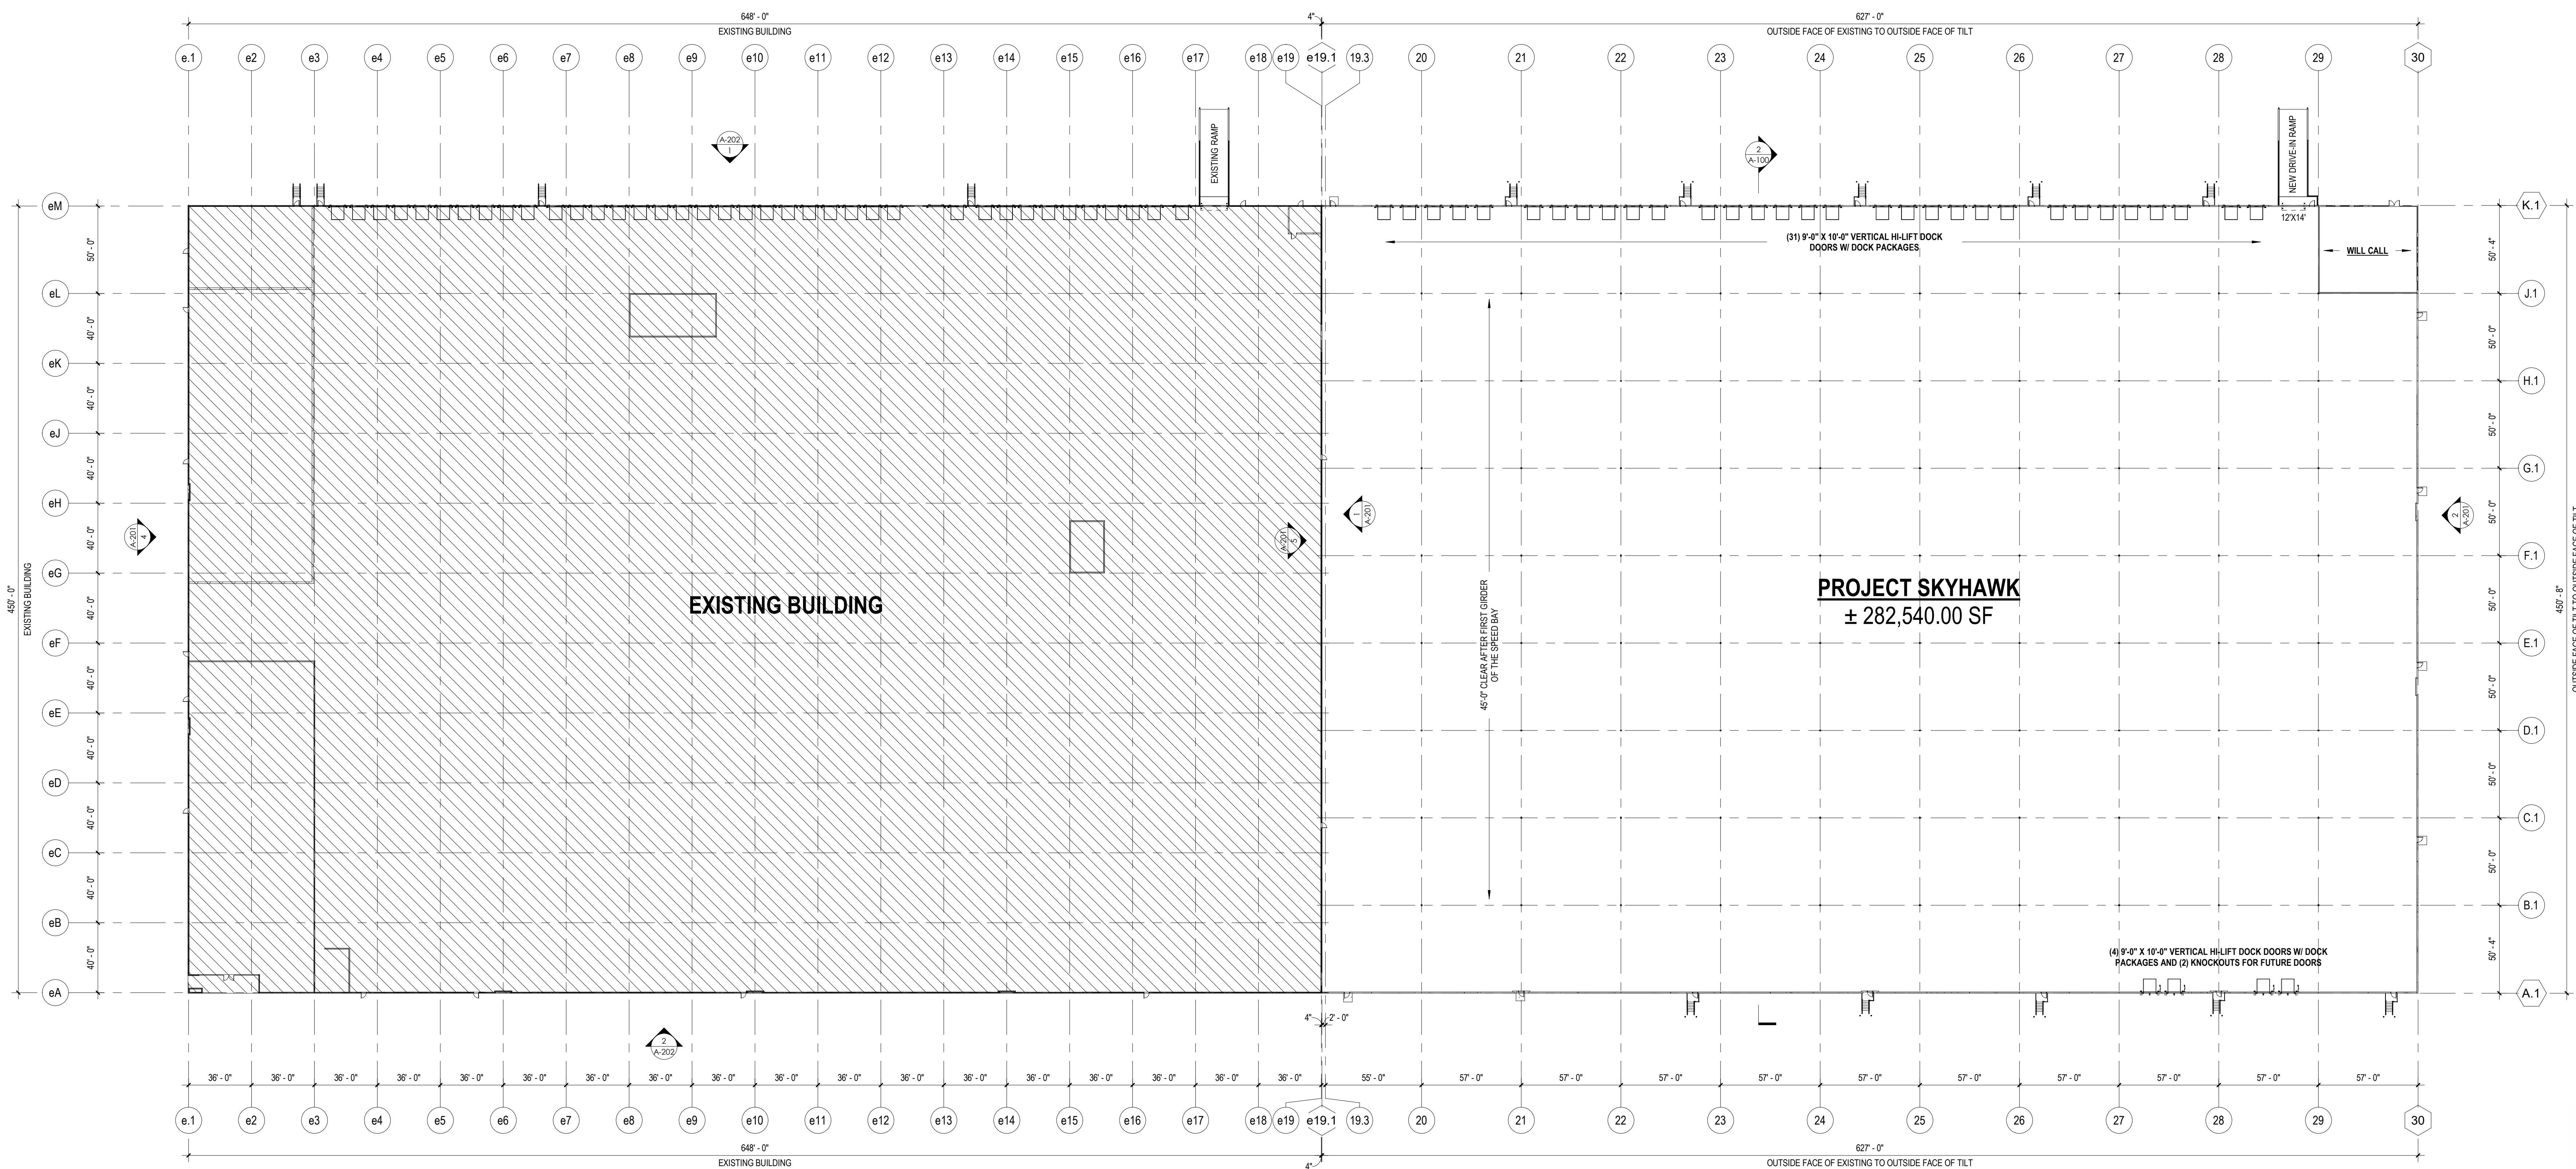

1 OVERALL FLOOR PLAN
A-100 / 1" = 40'-0"

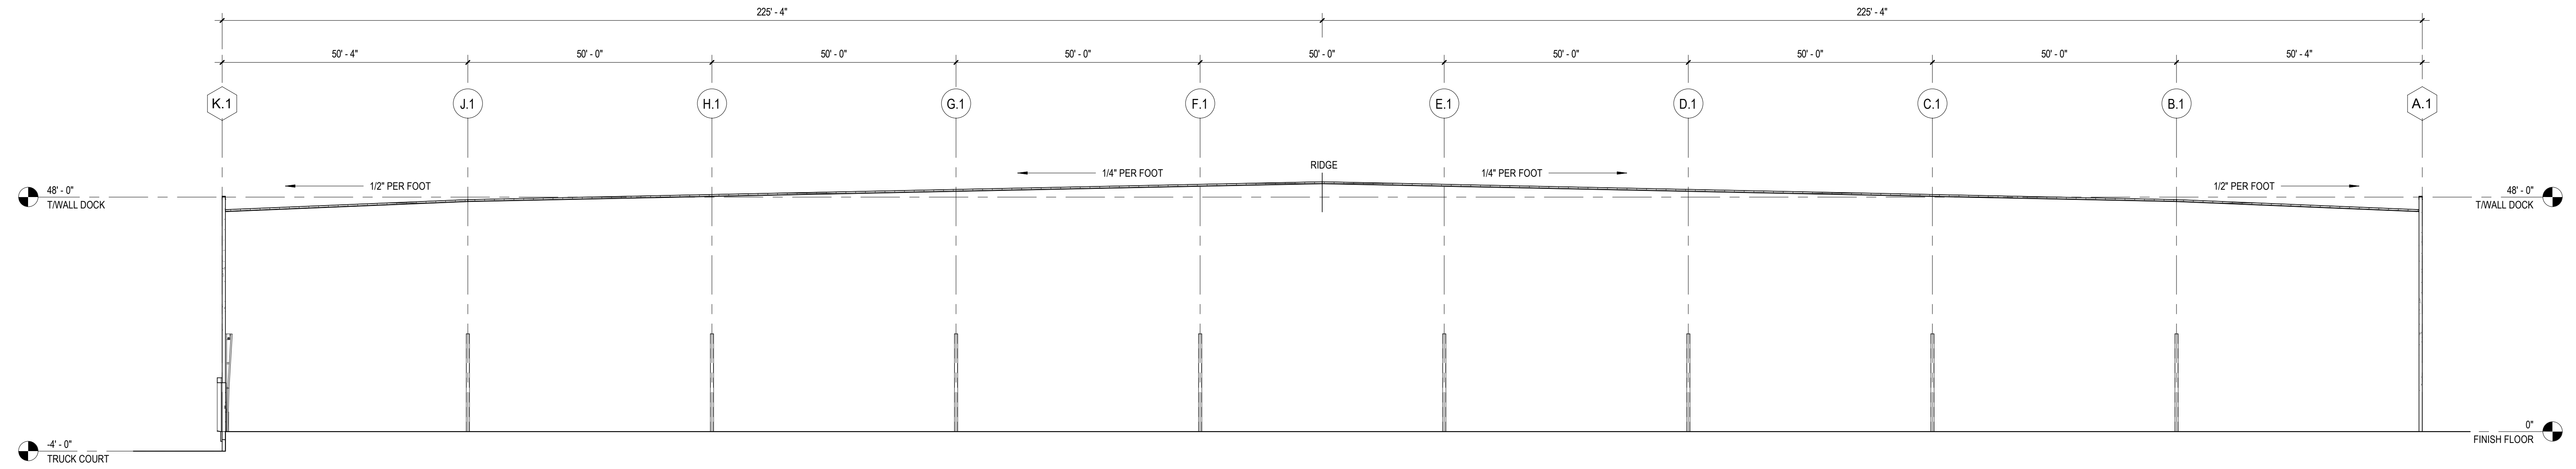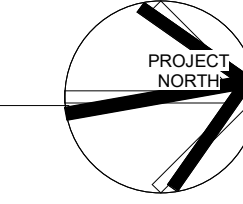

2 OVERALL BUILDING SECTION
A-100 / 1/16" = 1'-0"

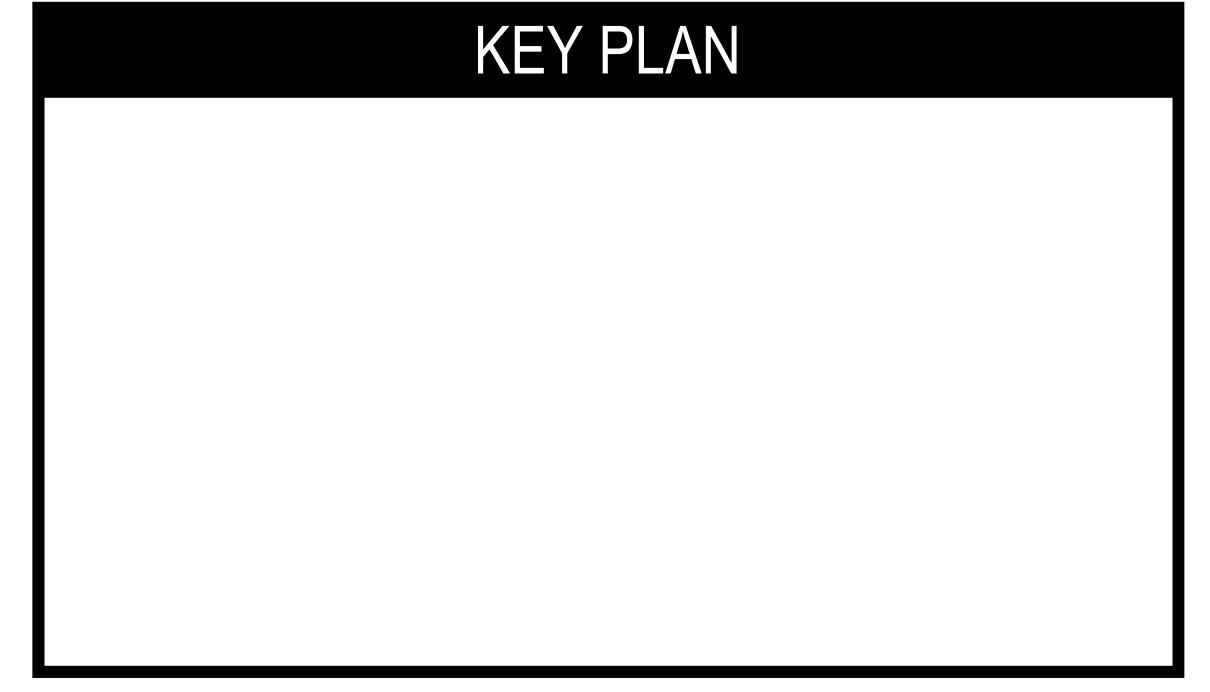

KEY PLAN



RANDALL
PAULSON
architects

Reswell Mill
85-A Mill Street, Suite 200
Reswell, Georgia 30075
1 770.850.7558 1 770.850.7559
e-mail: architects@randallpaulson.com

architecture/interiors

These plans and specifications are the property of Randall Paulson Architects, Incorporated. These documents may not be copied, reproduced, used or implemented in any way, in part or in whole, without the written consent of Randall Paulson Architects, Incorporated. All content has rights of copyright as hereby specifically reserved.

PROJECT
SKYHAWK

A
EXPANSION
FOR



1601 WHITAKER ROAD
PLAINFIELD, INDIANA 46168


Print Record

Revisions


Date 14 SEPTEMBER 2021 Project No. 2021317.00
Sheet Title ELEVATIONS

Sheet No. A-202


Released for Construction
Not Released for Construction

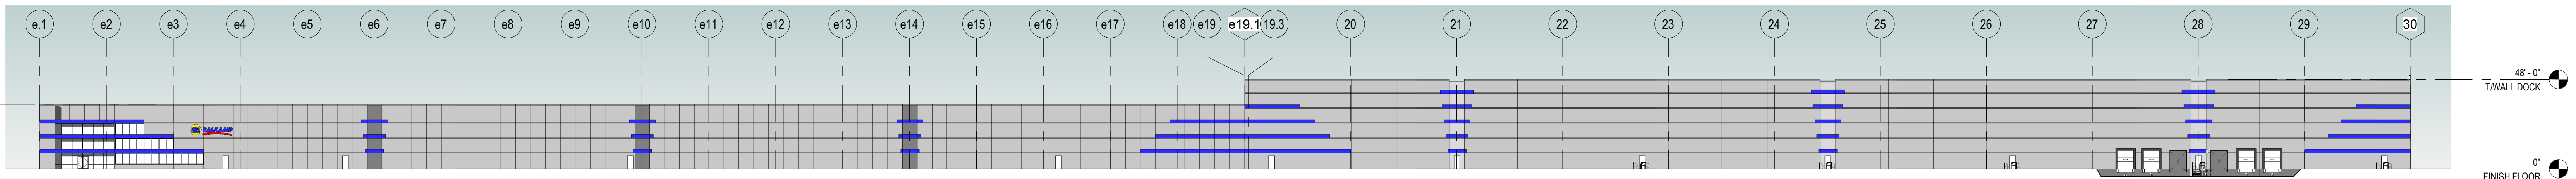


2 EAST ELEVATION - MASTER
1" = 40'-0"

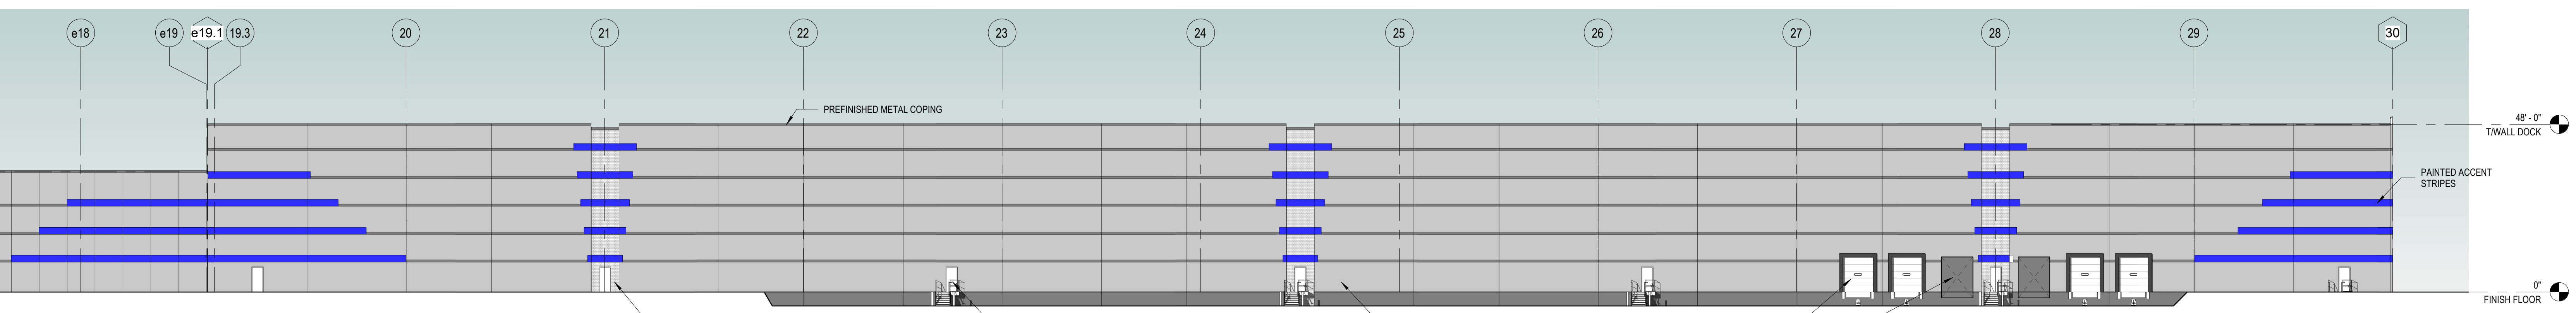


3 EAST ELEVATION
3/64" = 1'-0"

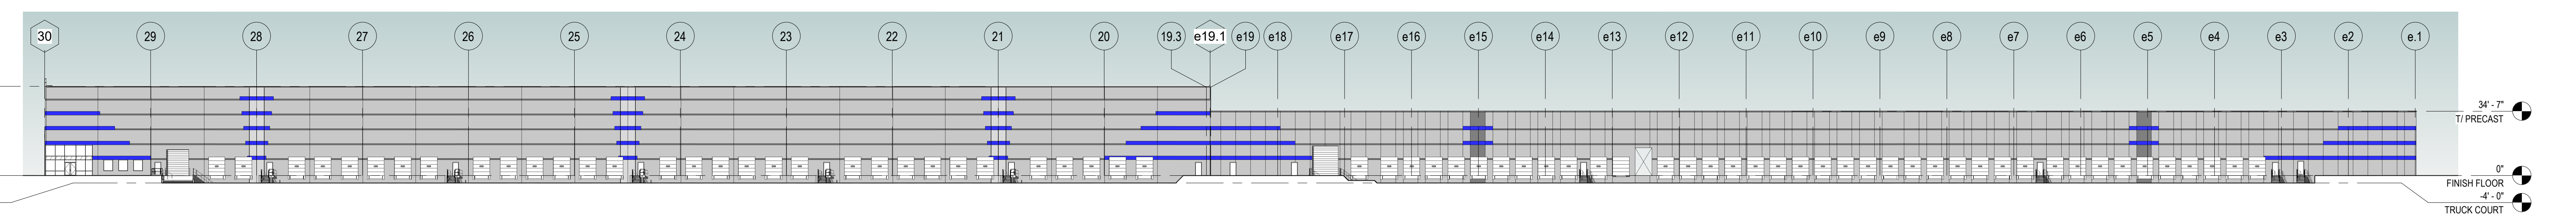

1 WEST ELEVATION - MASTER
1" = 40'-0"

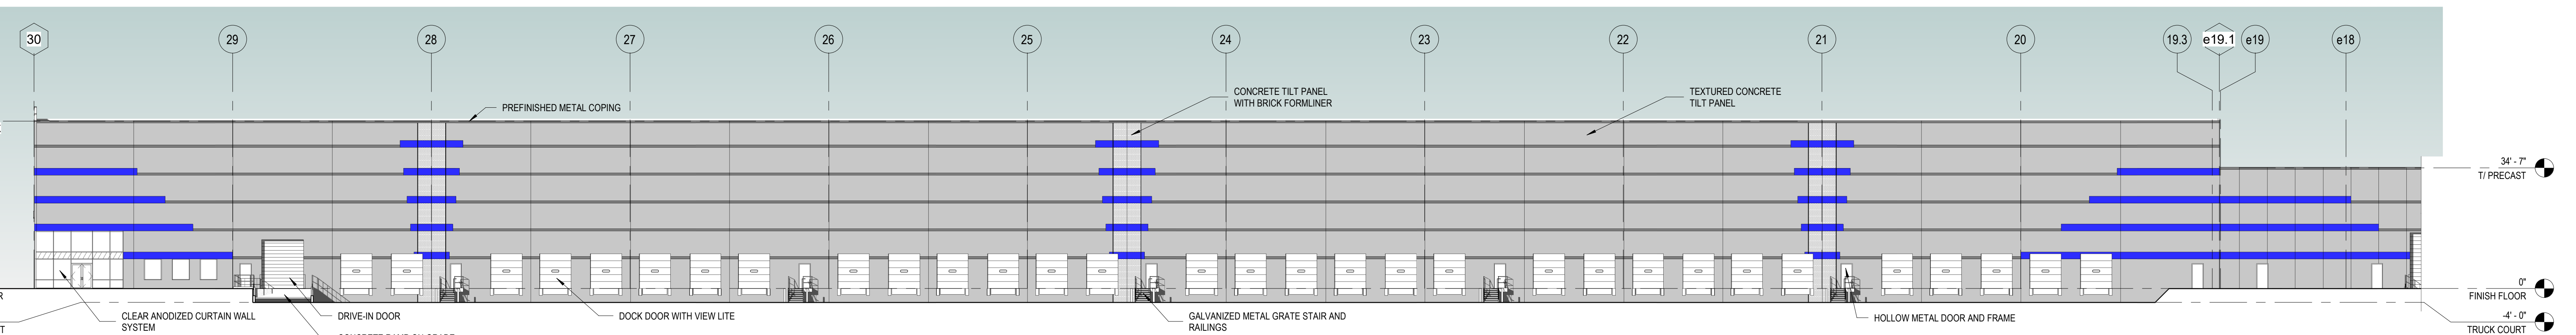

4 WEST ELEVATION
3/64" = 1'-0"

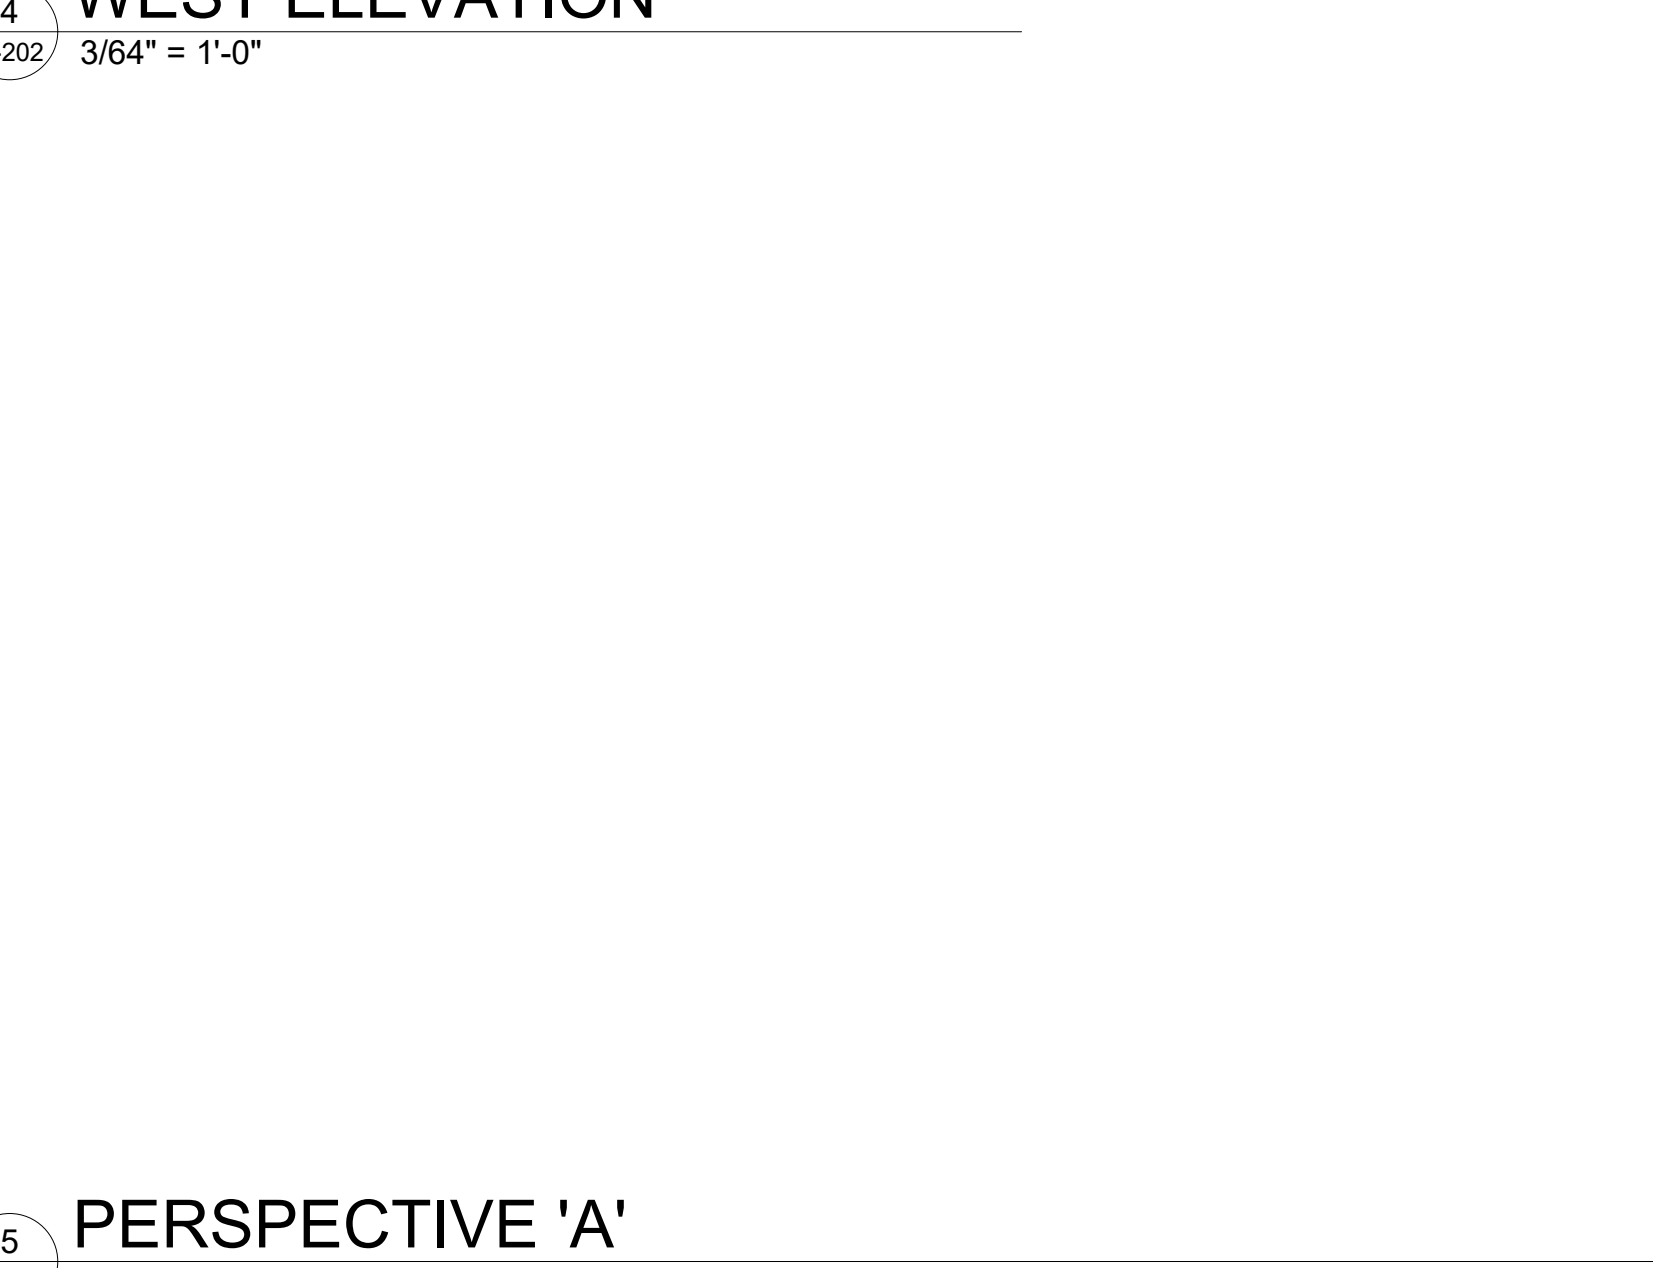

5 PERSPECTIVE 'A'