
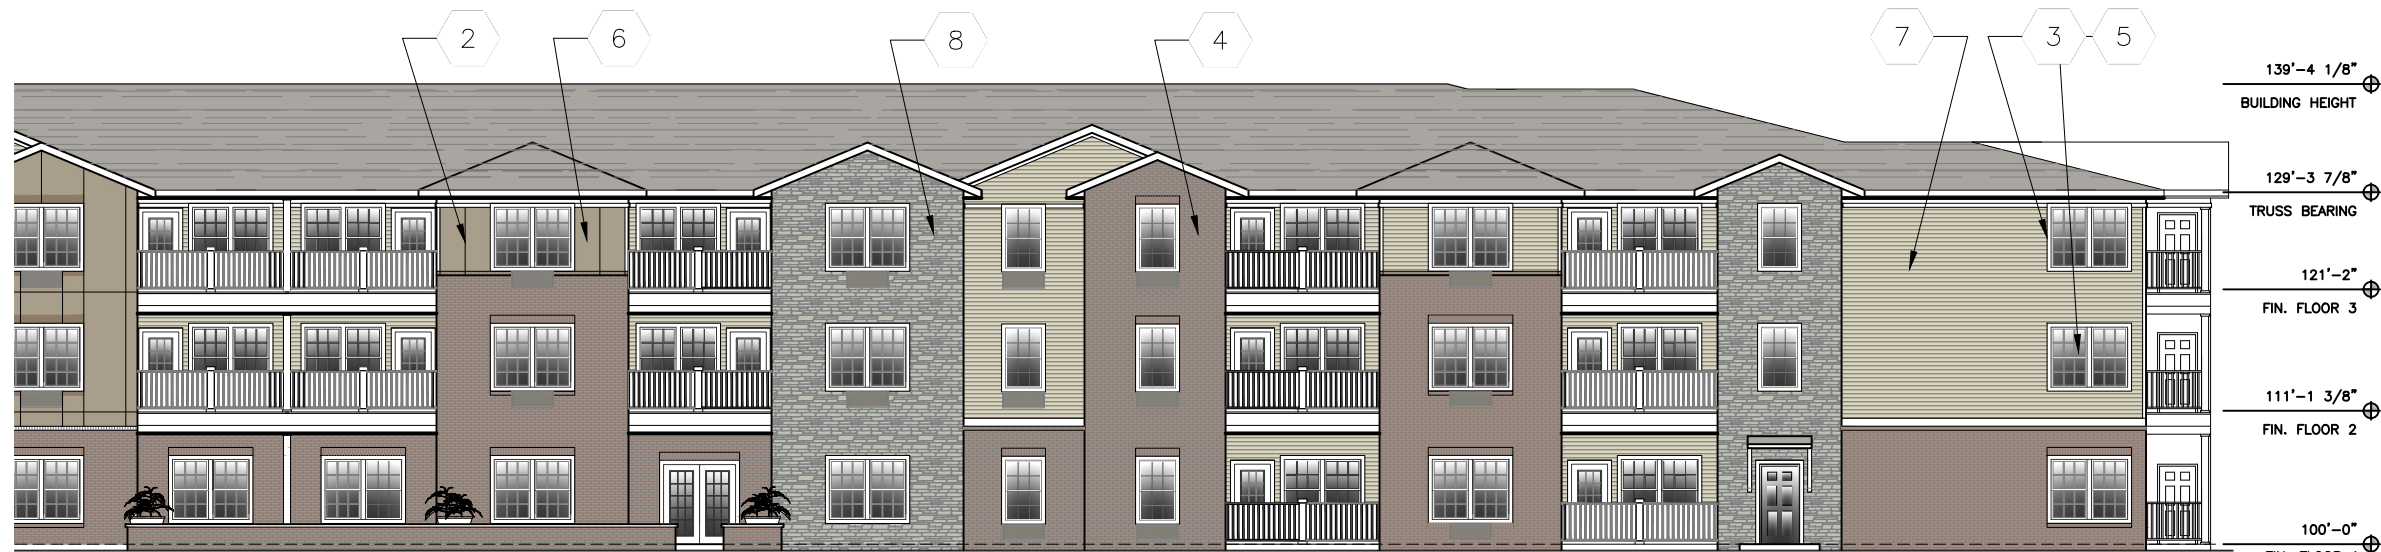


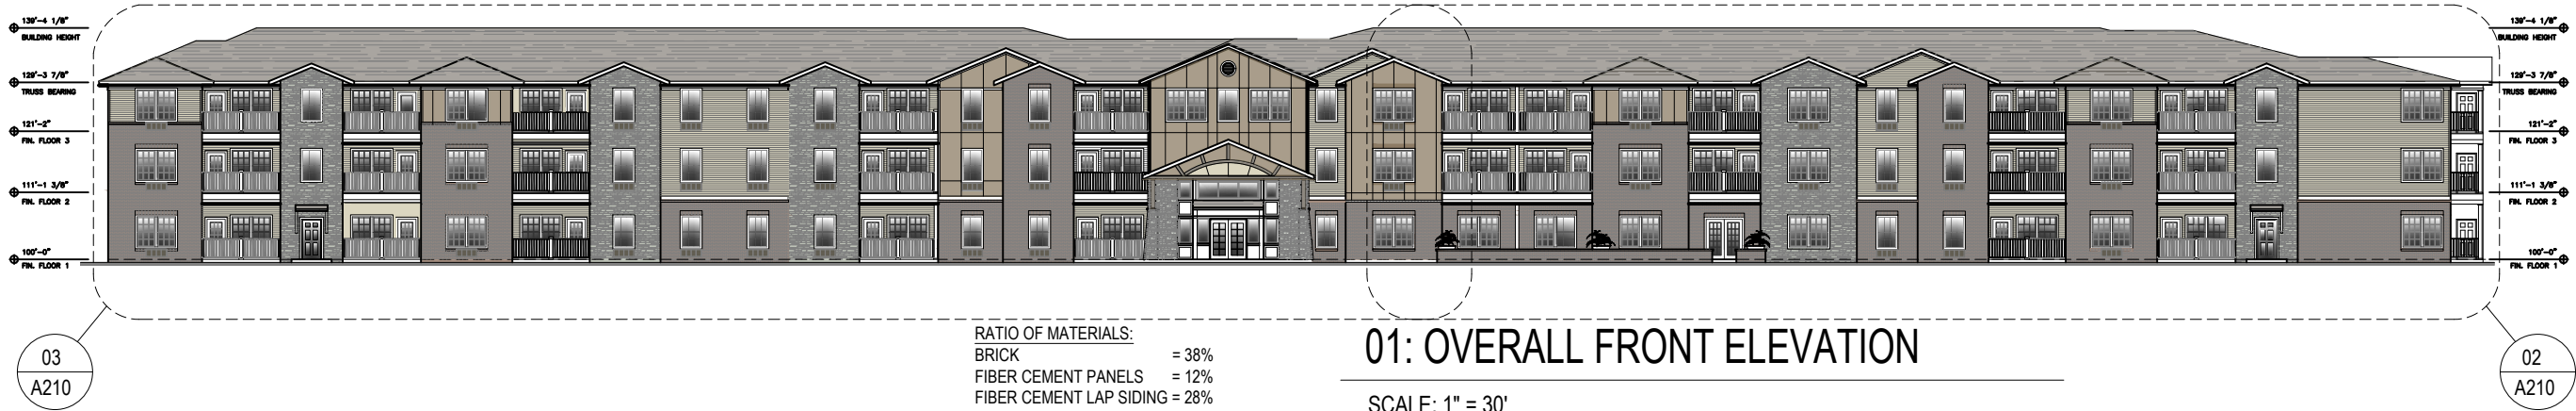

EXTERIOR ELEVATION
KEY NOTES


1. ASPHALT DIMENSIONAL SHINGLES
2. JOINTS OF FIBER CEMENT PANEL.
3. FIBER CEMENT TRIM
4. BRICK VENEER
5. VINYL WINDOWS - SEE WINDOW SCHEDULE
6. FIBER CEMENT PANELS, WITH METAL REVEAL
7. FIBER CEMENT HORIZONTAL LAP SIDING
8. STONE VENEER

GENERAL NOTE: PROVIDE 1X4 FIBER CEMENT TRIM BOARDS AT ALL CORNERS WHERE LAP SIDING OCCURS. PROVIDE METAL REVEAL TRIM PIECES AT ALL OUTSIDE CORNERS OF FIBER CEMENT PANELS.

RATIO OF MATERIALS FOR BLDG B4:
BRICK VENEER = 35%
FIBER CEMENT PANELS = 15%
FIBER CEMENT LAP SIDING = 26%
STONE VENEER = 24%

02: PARTIAL EAST ELEVATION - SOUTH

SCALE: 1/16" = 1'-0"

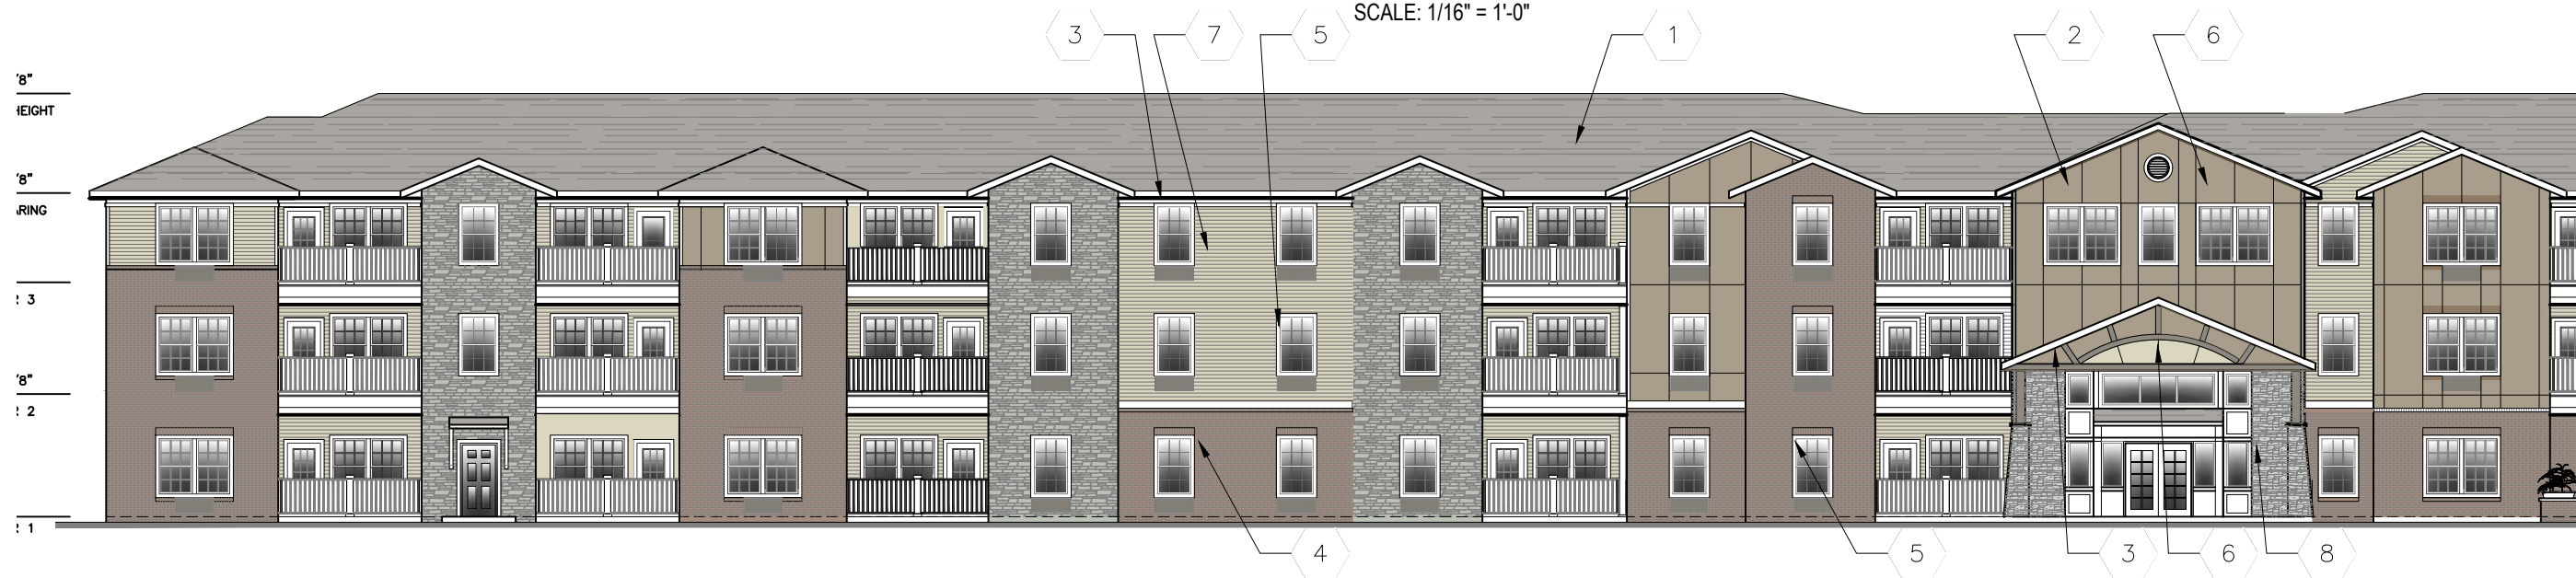

03: PARTIAL EAST ELEVATION - NORTH

SCALE: 1/16" = 1'-0"



HAVEN HOMES

STOUT HERITAGE PARKWAY
PLAINFIELD, INDIANA




08.30.19 | Revised PUD SUBMITTAL


BLDG B4 ELEVS
GEN. OCCUPANCY

A210

PROJECT SUBTYPE


SHEET NO.

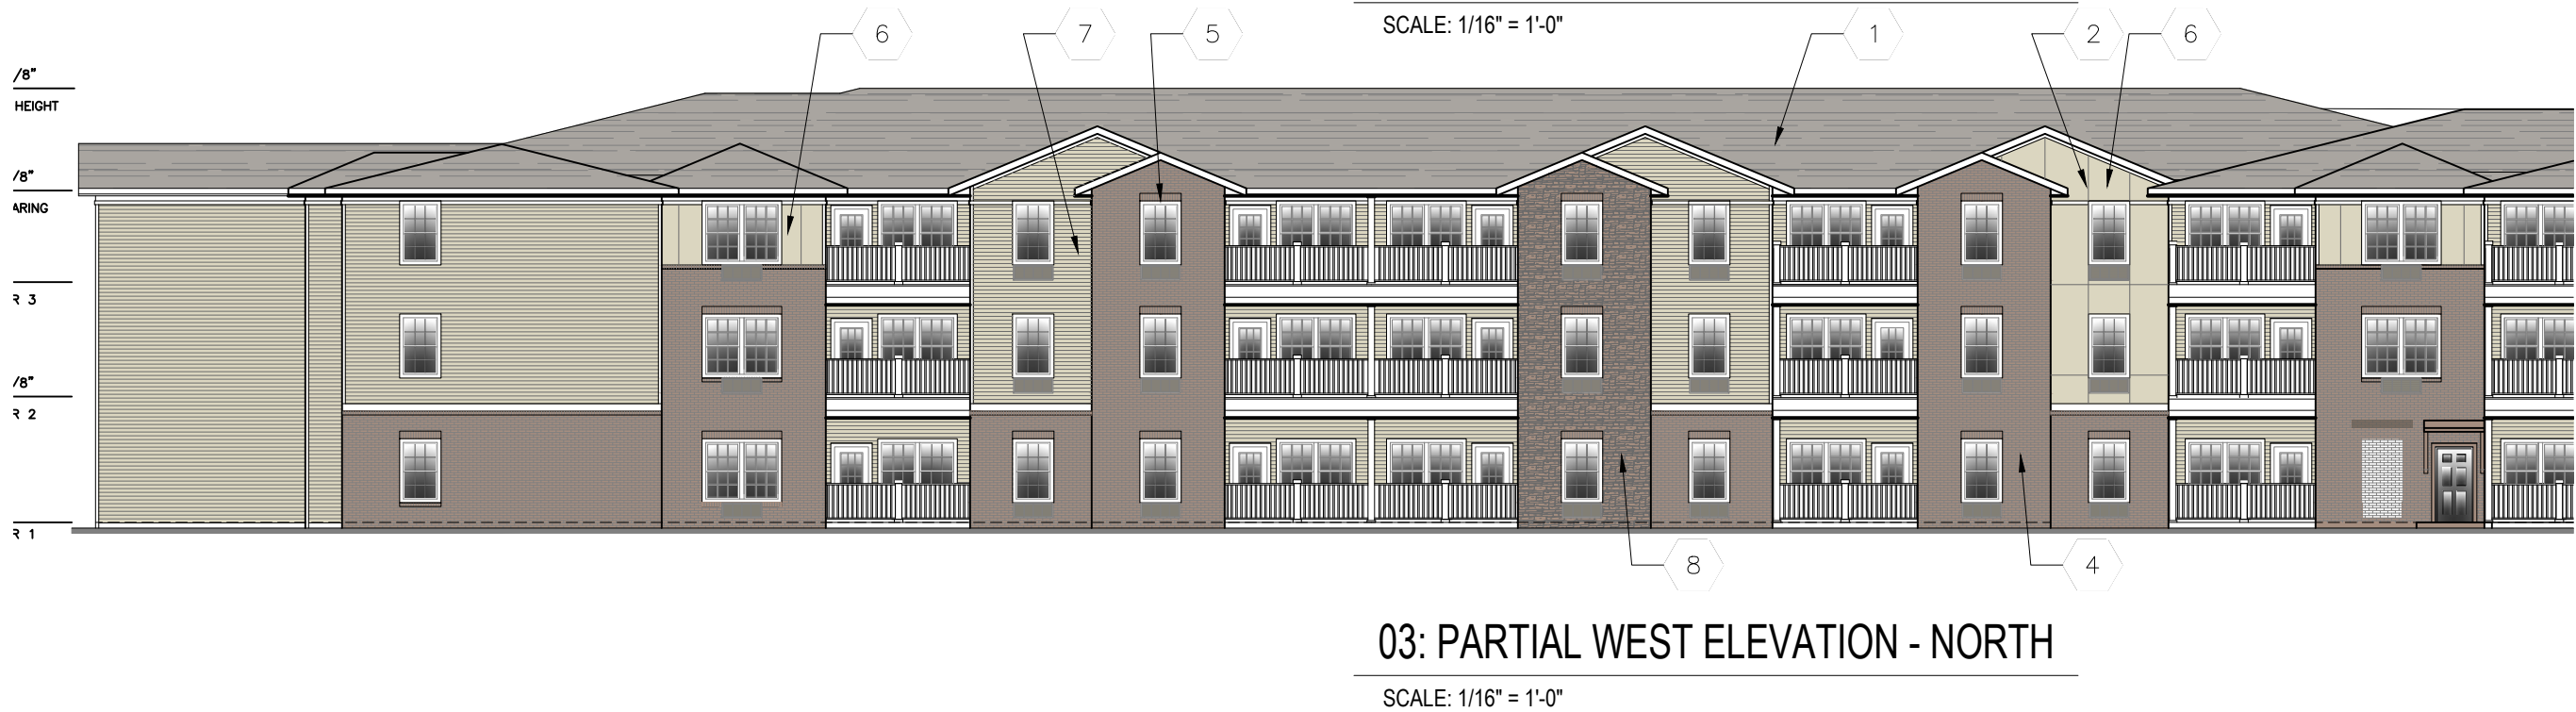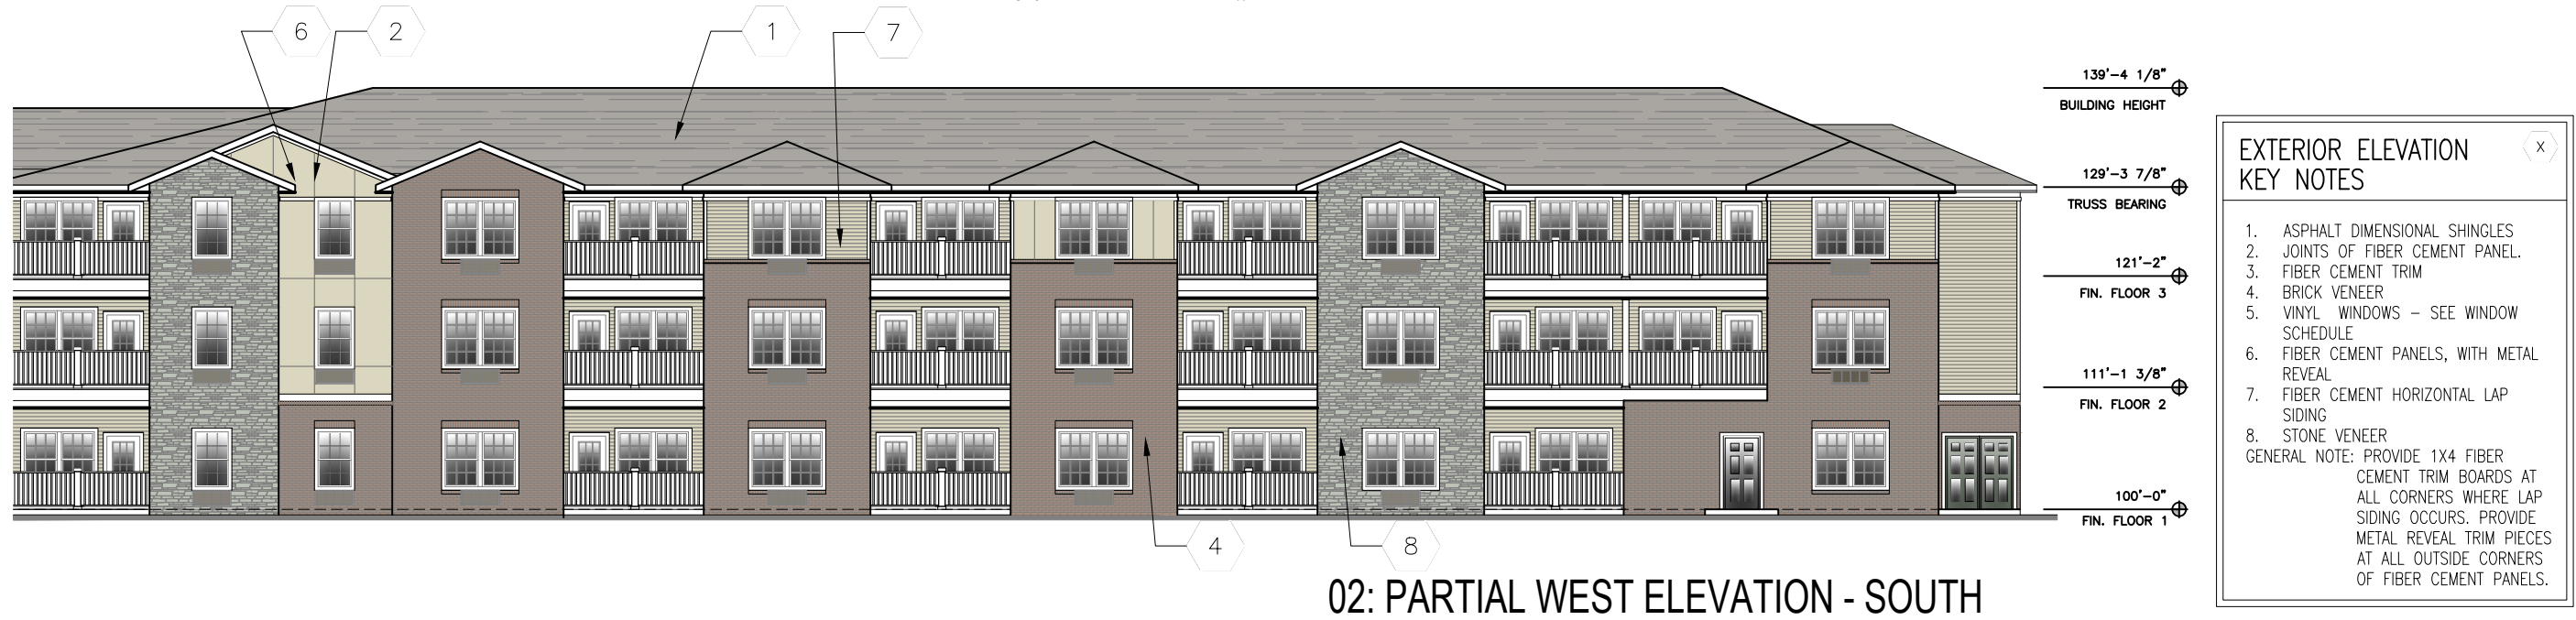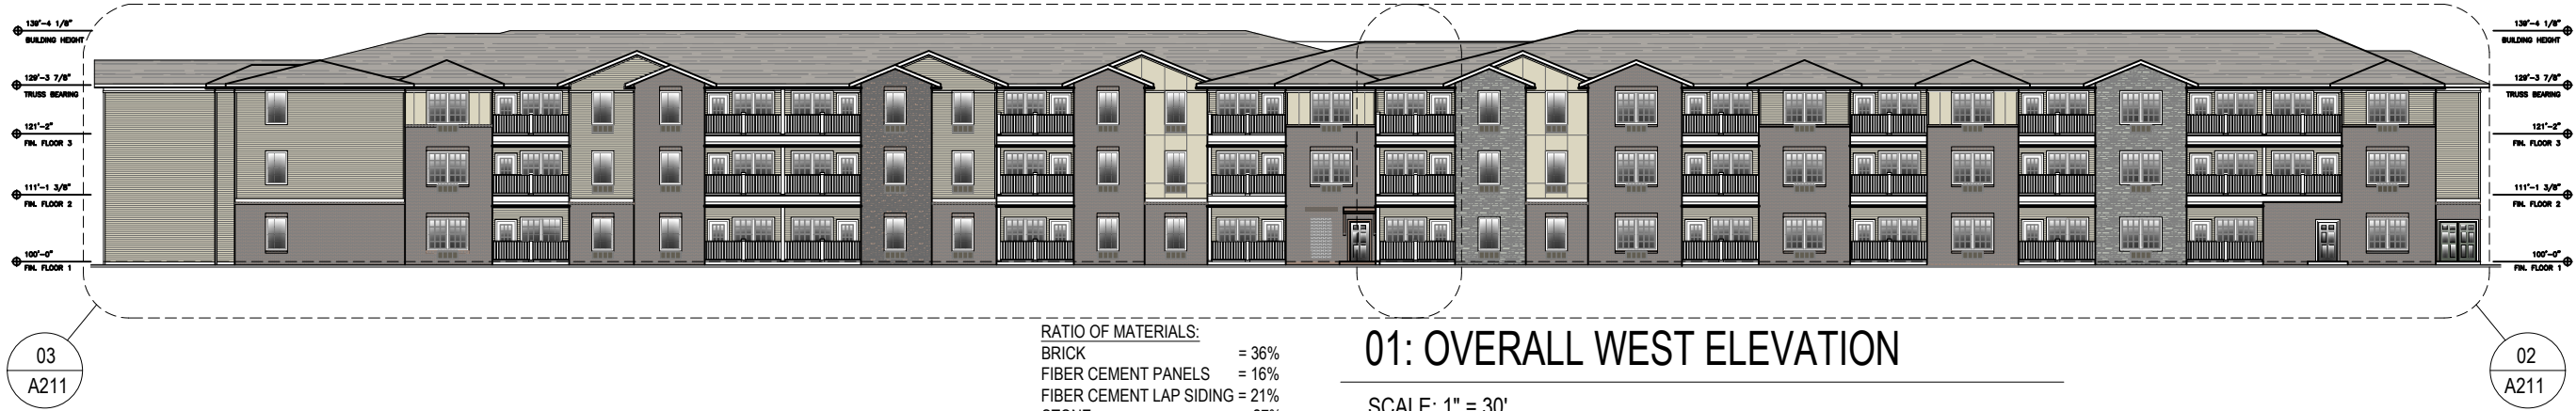

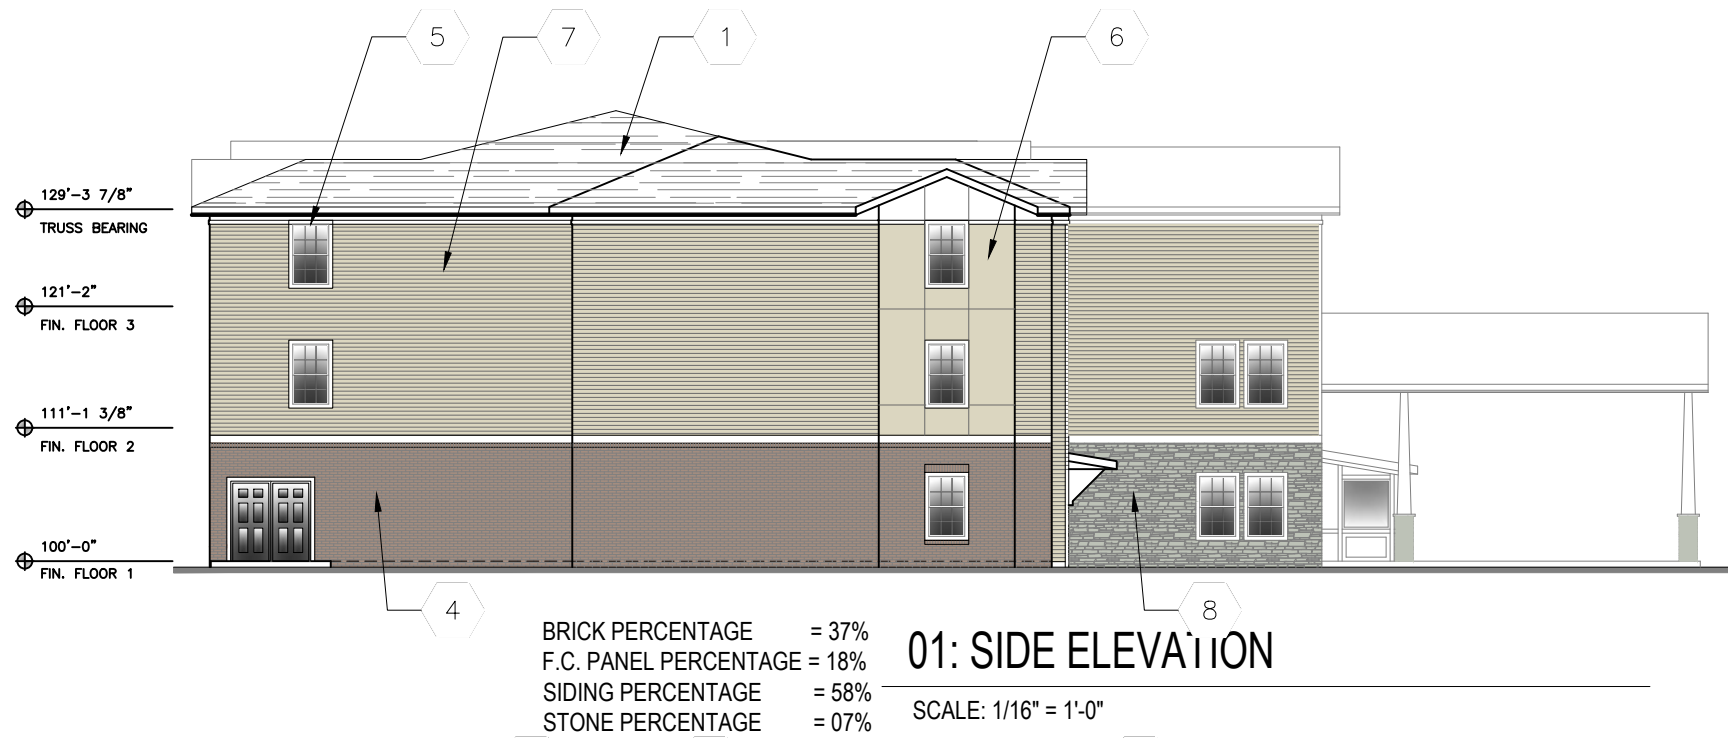

EXTERIOR ELEVATION
KEY NOTES

1. ASPHALT DIMENSIONAL SHINGLES
 2. JOINTS OF FIBER CEMENT PANEL.
 3. FIBER CEMENT TRIM
 4. BRICK VENEER
 5. VINYL WINDOWS - SEE WINDOW SCHEDULE
 6. FIBER CEMENT PANELS, WITH METAL REVEAL
 7. FIBER CEMENT HORIZONTAL LAP SIDING
 8. STONE VENEER
- GENERAL NOTE: PROVIDE 1X4 FIBER CEMENT TRIM BOARDS AT ALL CORNERS WHERE LAP SIDING OCCURS. PROVIDE METAL REVEAL TRIM PIECES AT ALL OUTSIDE CORNERS OF FIBER CEMENT PANELS.

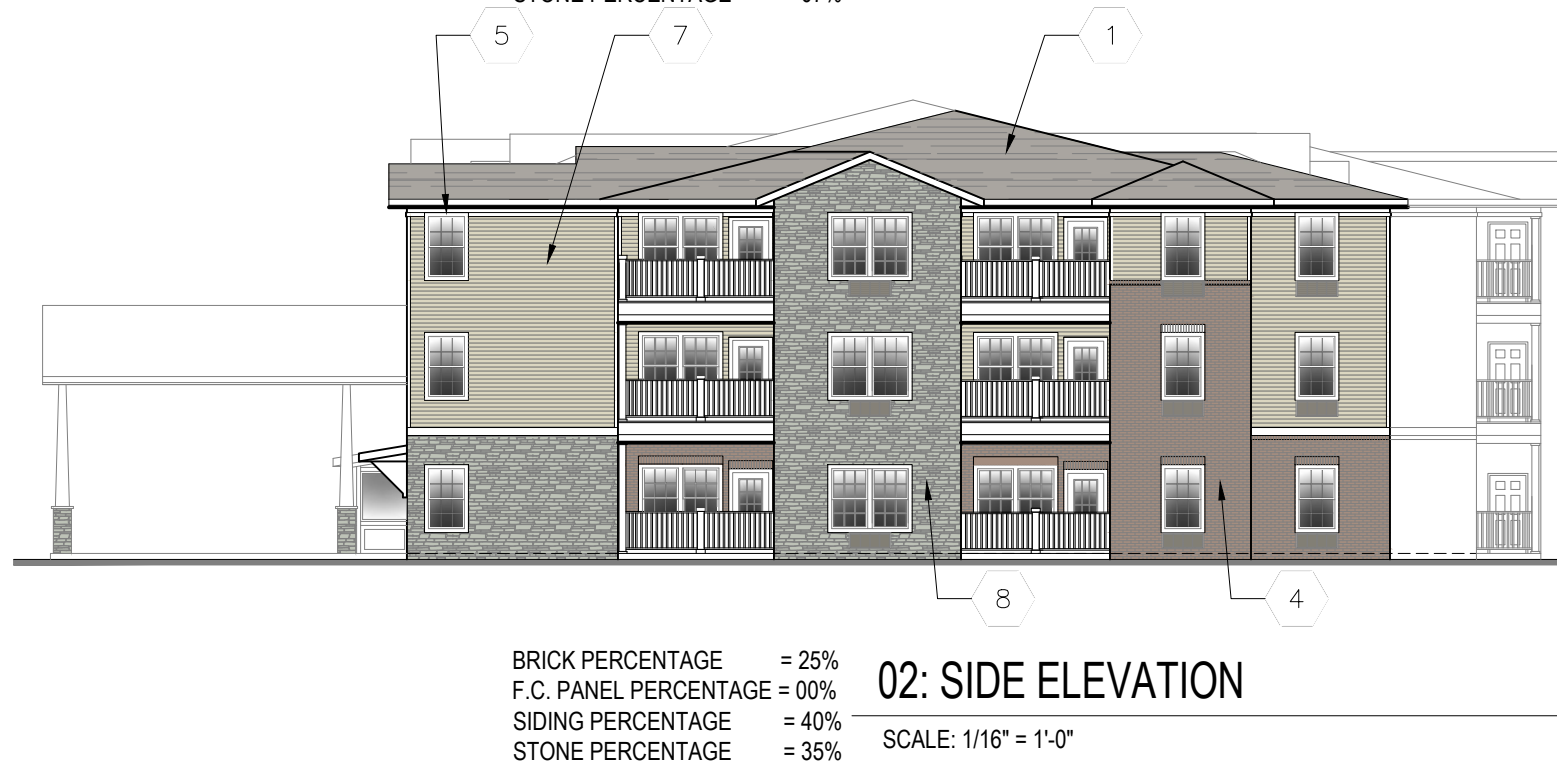


HAVEN HOMES

STOUT HERITAGE PARKWAY
PLAINFIELD, INDIANA


BLDG B4 ELEVS
GEN. OCCUPANCY

A211

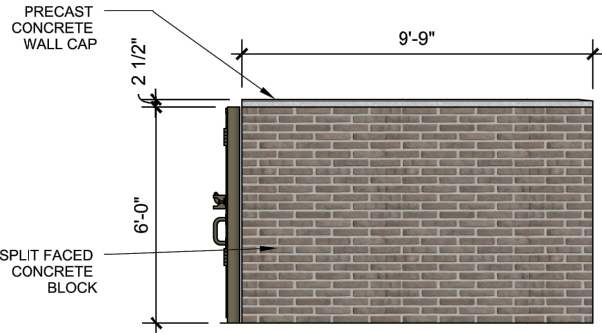


07: DUMPSTER ENCLOSURE-SIDE

SCALE: 3/16" = 1'-0"

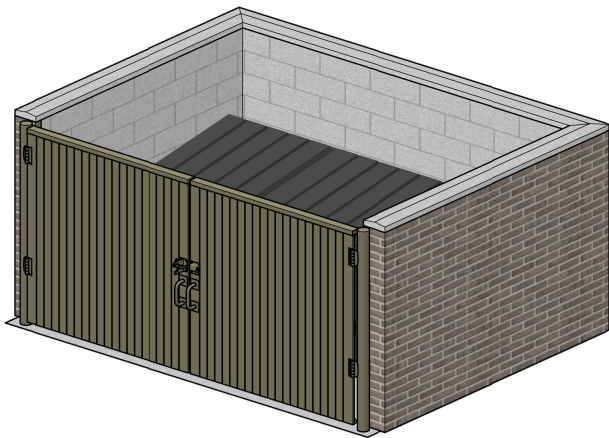


08: DUMPSTER ENCLOSURE-3D

SCALE: 3/16" = 1'-0"

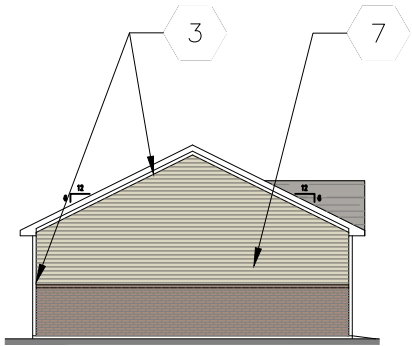


04: END ELEVATION

SCALE: 1/16" = 1'-0"

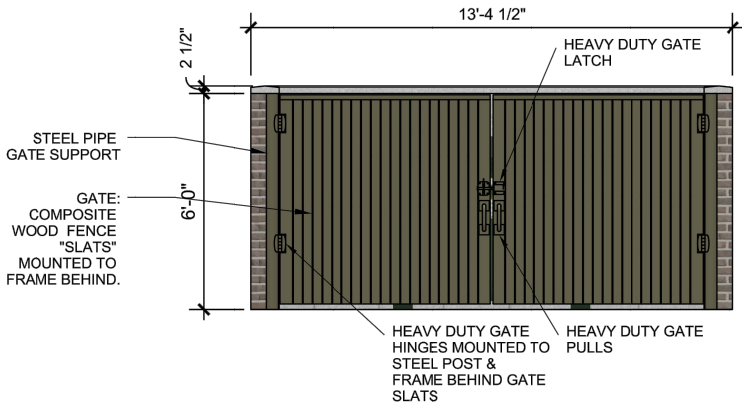



05: DUMPSTER ENCLOSURE-FRONT

SCALE: 3/16" = 1'-0"

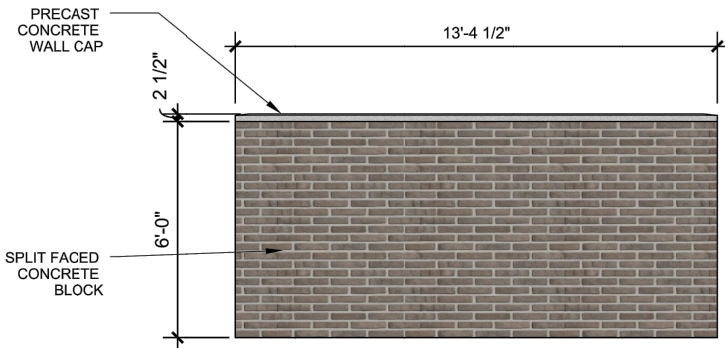


06: DUMPSTER ENCLOSURE-REAR

SCALE: 3/16" = 1'-0"

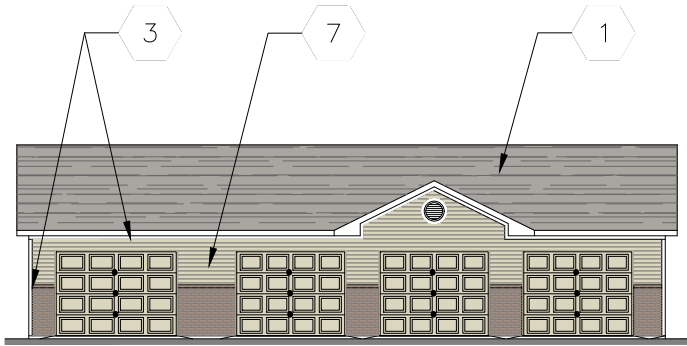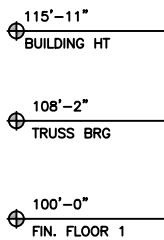


01: FRONT ELEVATION

SCALE: 1/16" = 1'-0"

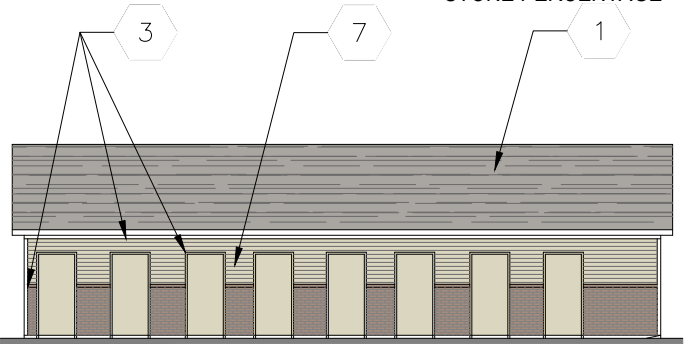

02: REAR ELEVATION

SCALE: 1/16" = 1'-0"

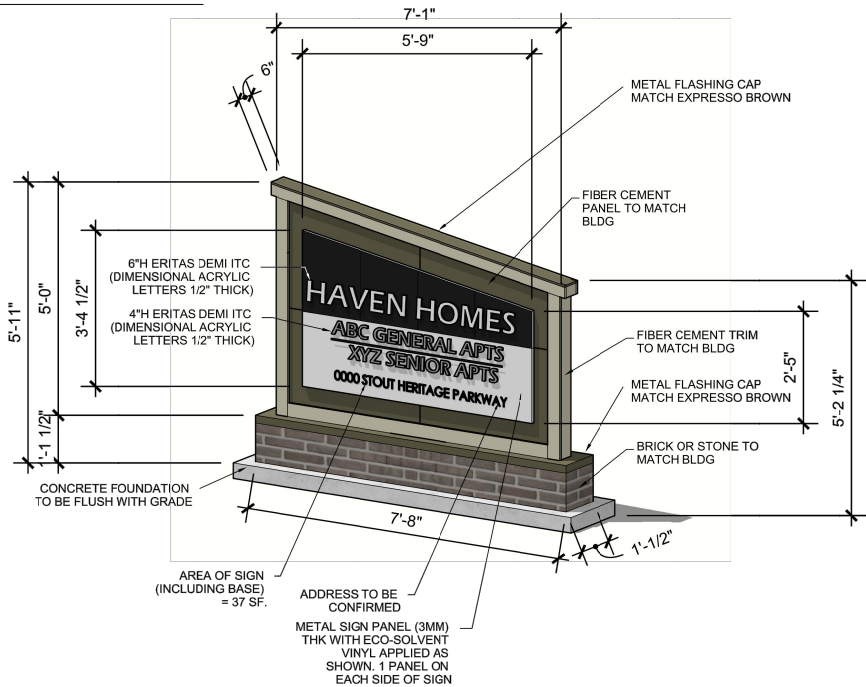

03: MONUMENT SIGN DETAILS

SCALE: 1/4" = 1'-0"

EXTERIOR ELEVATION
KEY NOTES

1. ASPHALT DIMENSIONAL SHINGLES
 2. JOINTS OF FIBER CEMENT PANEL.
 3. FIBER CEMENT TRIM
 4. BRICK VENEER
 5. VINYL WINDOWS - SEE WINDOW SCHEDULE
 6. FIBER CEMENT PANELS, WITH METAL REVEAL
 7. FIBER CEMENT HORIZONTAL LAP SIDING
 8. STONE VENEER
- GENERAL NOTE: PROVIDE 1X4 FIBER CEMENT TRIM BOARDS AT ALL CORNERS WHERE LAP SIDING OCCURS. PROVIDE METAL REVEAL TRIM PIECES AT ALL OUTSIDE CORNERS OF FIBER CEMENT PANELS.

BRICK PERCENTAGE = 25%
F.C. PANEL PERCENTAGE = 00%
SIDING PERCENTAGE = 40%
STONE PERCENTAGE = 35%



HAVEN HOMES
STOUT HERITAGE PARKWAY
PLAINFIELD, INDIANA


GARAGE
ELEVATIONS

A221

08.30.19 | Revised PUD SUBMITTAL


PROJECT SUBTYPE

SHEET NO.

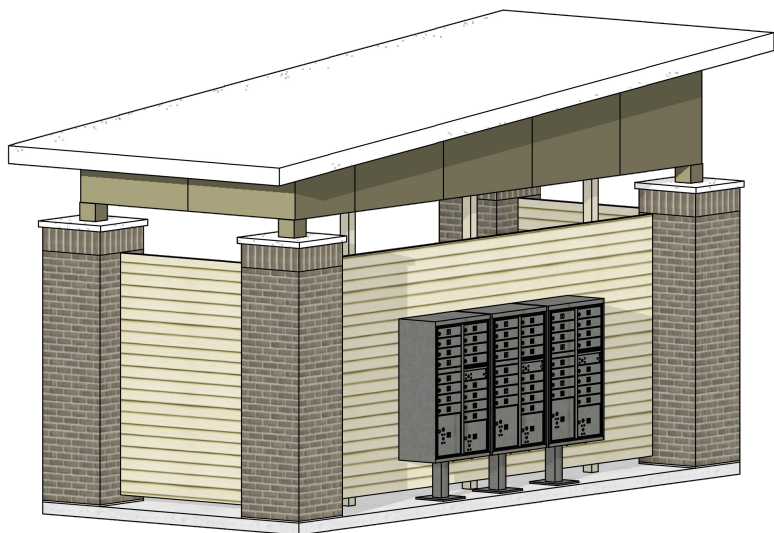


05: FRONT PERSPECTIVE

SCALE: 1/4" = 1'-0"

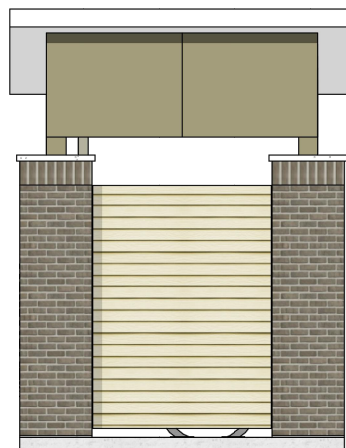


03: RIGHT SIDE ELEVATION

SCALE: 3/16" = 1'-0"

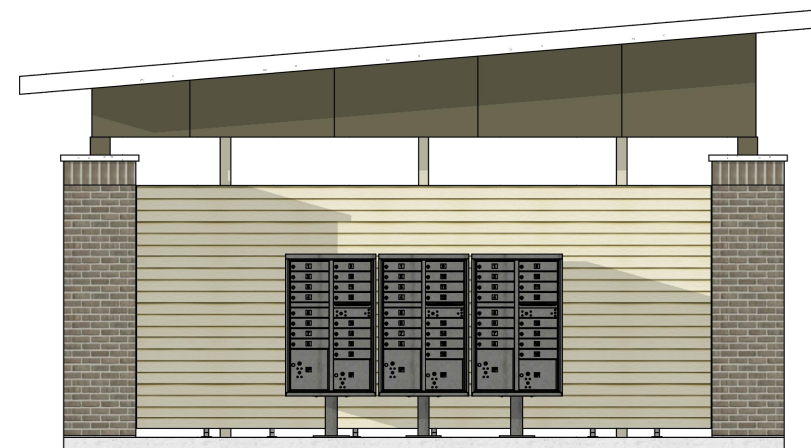


01: FRONT ELEVATION

SCALE: 3/16" = 1'-0"

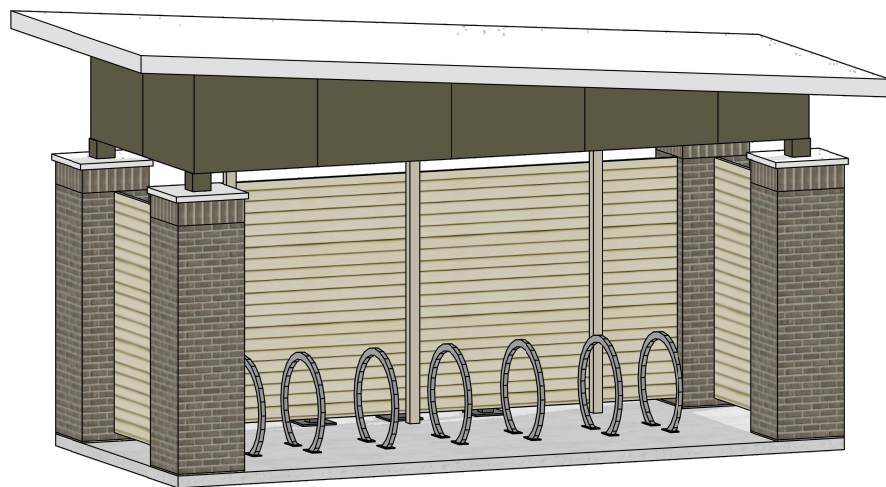


06: REAR SPECTIVE

SCALE: 1/4" = 1'-0"

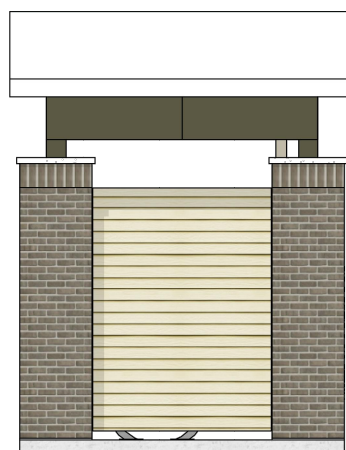


04: LEFT SIDE ELEVATION

SCALE: 3/16" = 1'-0"

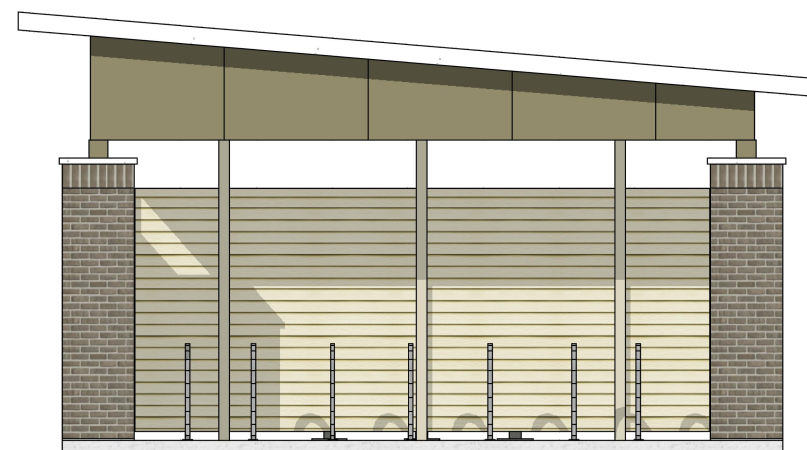


02: REAR ELEVATION

SCALE: 3/16" = 1'-0"

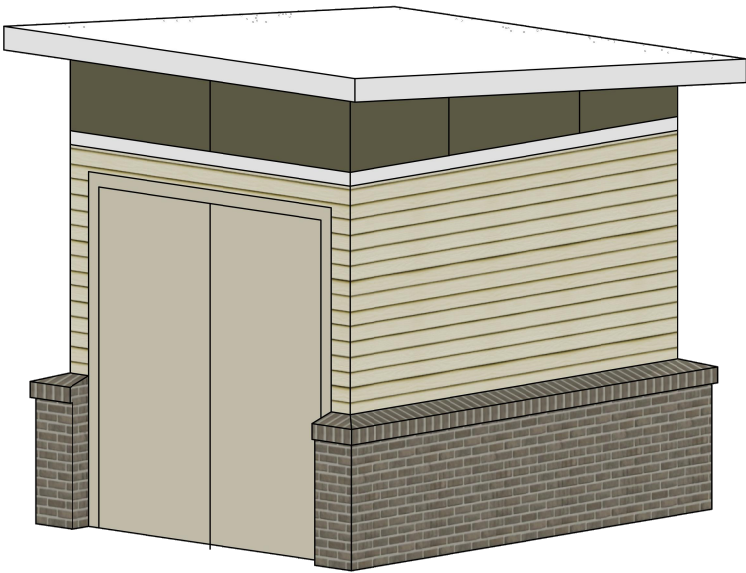

05: FRONT PERSPECTIVE

SCALE: 1/4" = 1'-0"

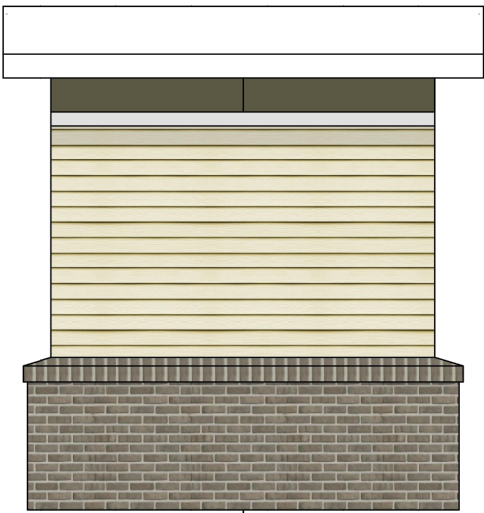


03: REAR ELEVATION

SCALE: 1/16" = 1'-0"




01: FRONT ELEVATION

SCALE: 1/16" = 1'-0"

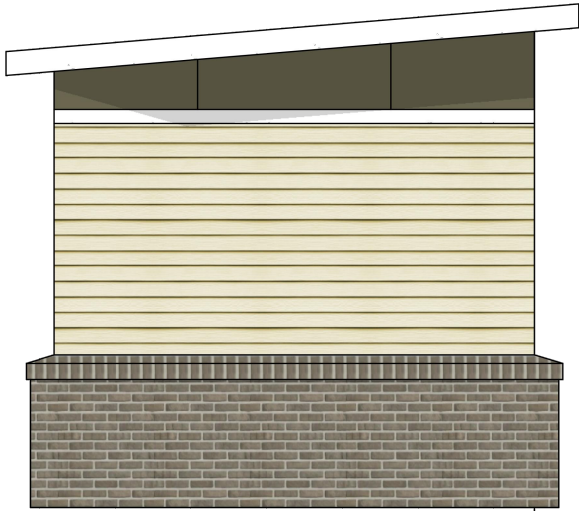

04: LEFTT ELEVATION

SCALE: 1/16" = 1'-0"

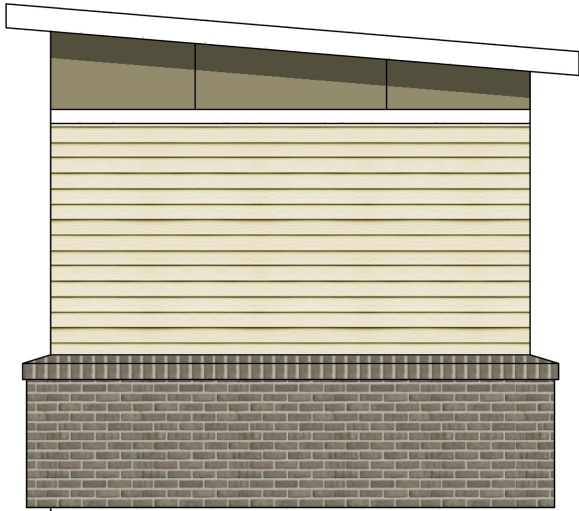

02: RIGHT ELEVATION

SCALE: 1/16" = 1'-0"



HAVEN HOMES
STOUT HERITAGE PARKWAY
PLAINFIELD, INDIANA

08.30.19 | Revised PUD SUBMITTAL

MAINT SHED
ELEVATIONS

PROJECT SUBTYPE

A223

SHEET NO.