



**SOUTH ELEVATION**  
SCALE: 1/16" = 1'-0"

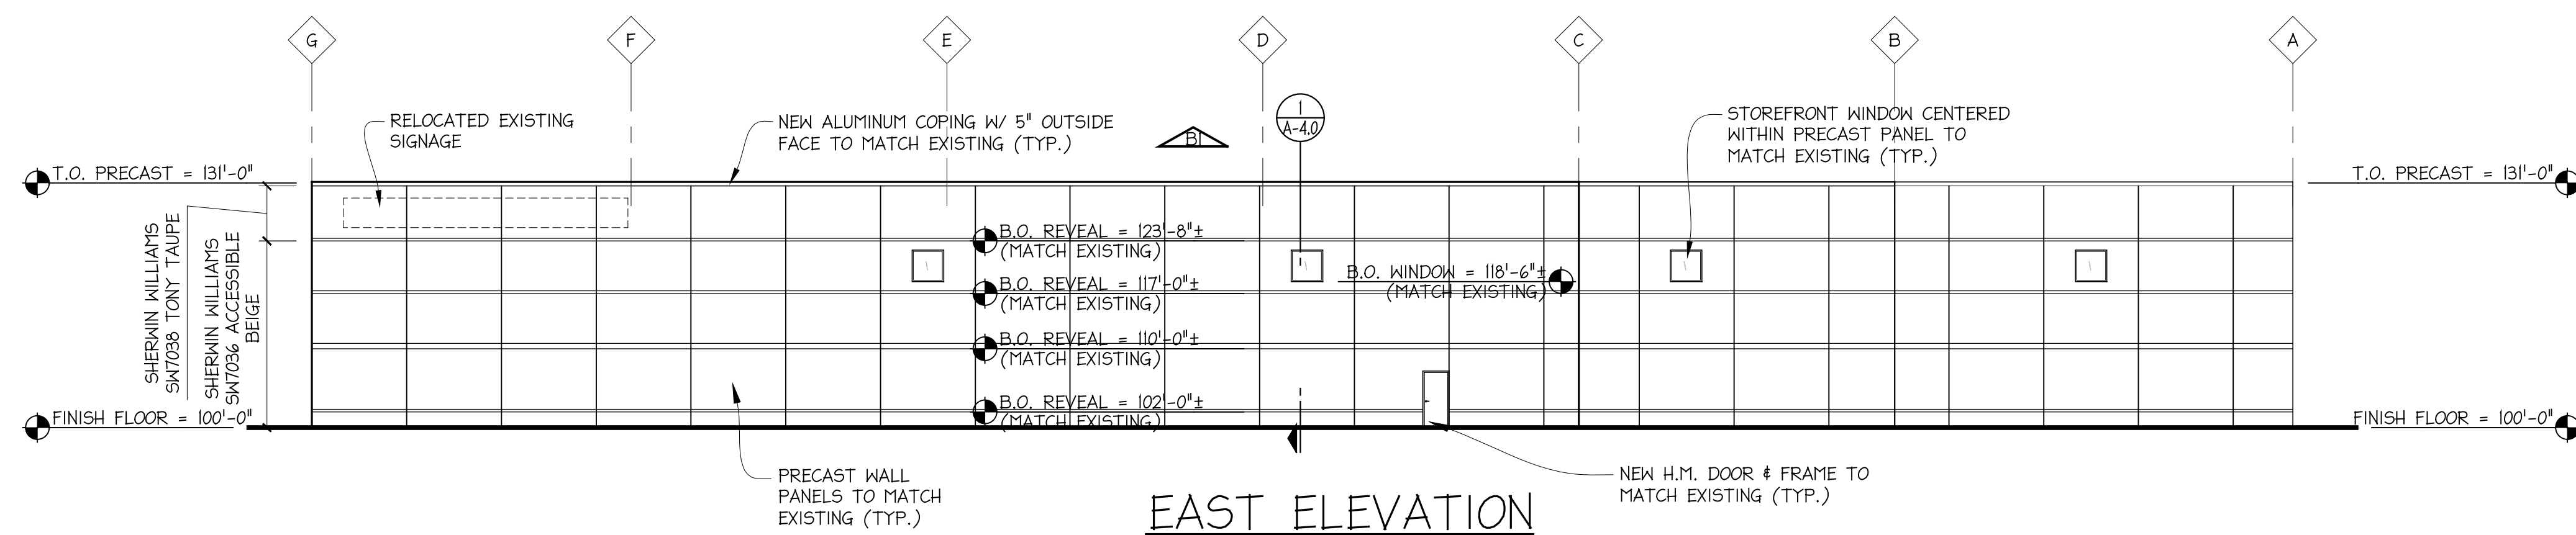

**EAST ELEVATION**  
SCALE: 1/16" = 1'-0"

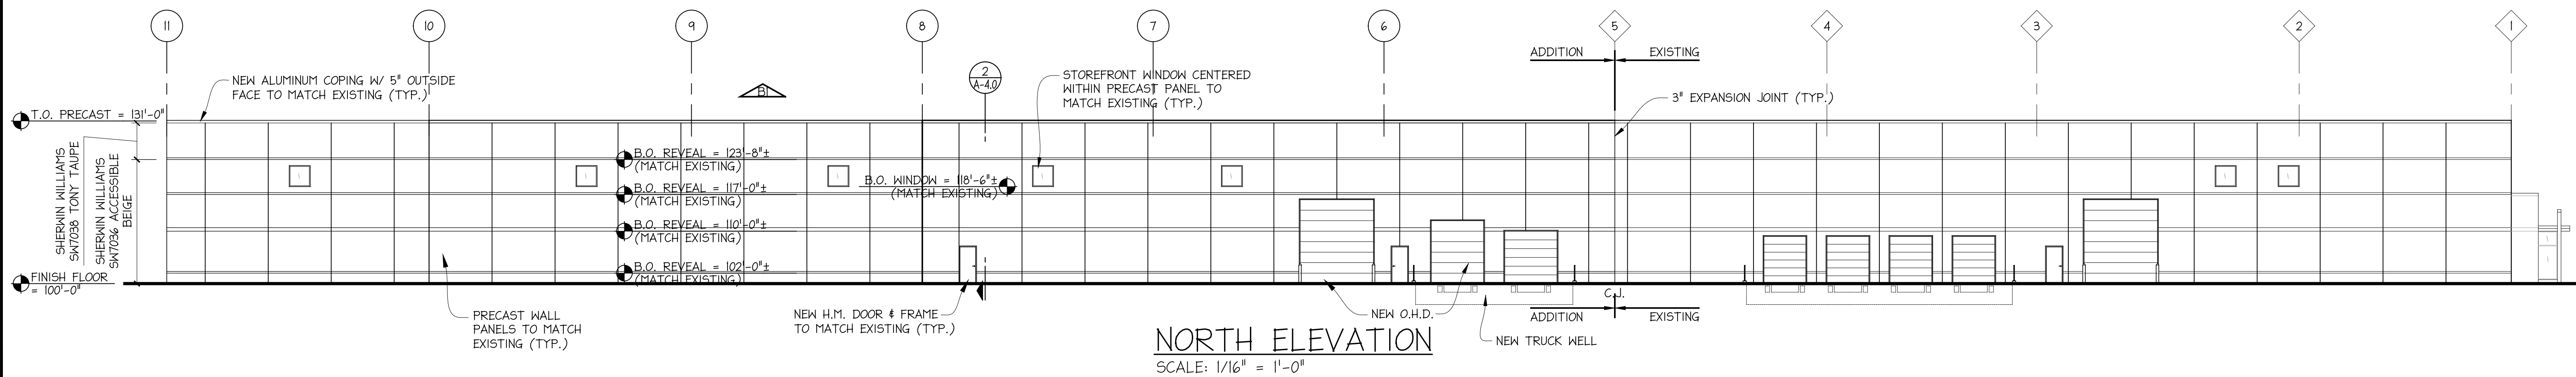

**NORTH ELEVATION**  
SCALE: 1/16" = 1'-0"



**CROWN lift trucks**

**ANDRUS ARCHITECTURE**  
1629 NORTHLAND DRIVE - SUITE 200  
ROCKFORD, MI 49341  
PHONE: 616.863.8850  
WWW.ANDRUSARCHITECTURE.COM

**CROWN LIFT TRUCKS ADDITION**  
2495 EAST PERRY RD  
PLAINFIELD, IN 46168  
ELEVATIONS

DATE	REVISION	DESCRIPTION
11/07/21	REVISED	
12/17/21	REVISED	
07/05/22	A1	ADDENDUM #1
07/07/22	A2	ADDENDUM #2
07/26/22	A3	ADDENDUM #3
02/02/22	B1	PERMIT & CONSTRUCTION
02/08/22	B2	BULLETIN #1
02/06/22	B3	BULLETIN #3

PROJECT NO: 21-081  
SHEET: **A-3.0**

THIS DRAWING IS THE SOLE COPYRIGHT PROPERTY OF ANDRUS ARCHITECTURE AND SHALL NOT BE USED OR REPRODUCED WITHOUT WRITTEN CONSENT. ©

