



E  
D  
C  
B  
A

TOTAL SF PER ELEVATION = 6,318 SF  
PRECAST CONCRETE PANELS (yellow) = 1,587 SF = 25%  
PRIMARY - PRECAST FORMLINER PATTERNED CONCRETE PANELS (orange) = 804 SF = 13%  
METAL PANELS (red) = 2,414 SF = 38%  
WINDOWS AND DOORS (blue) = 1,513 SF = 24%

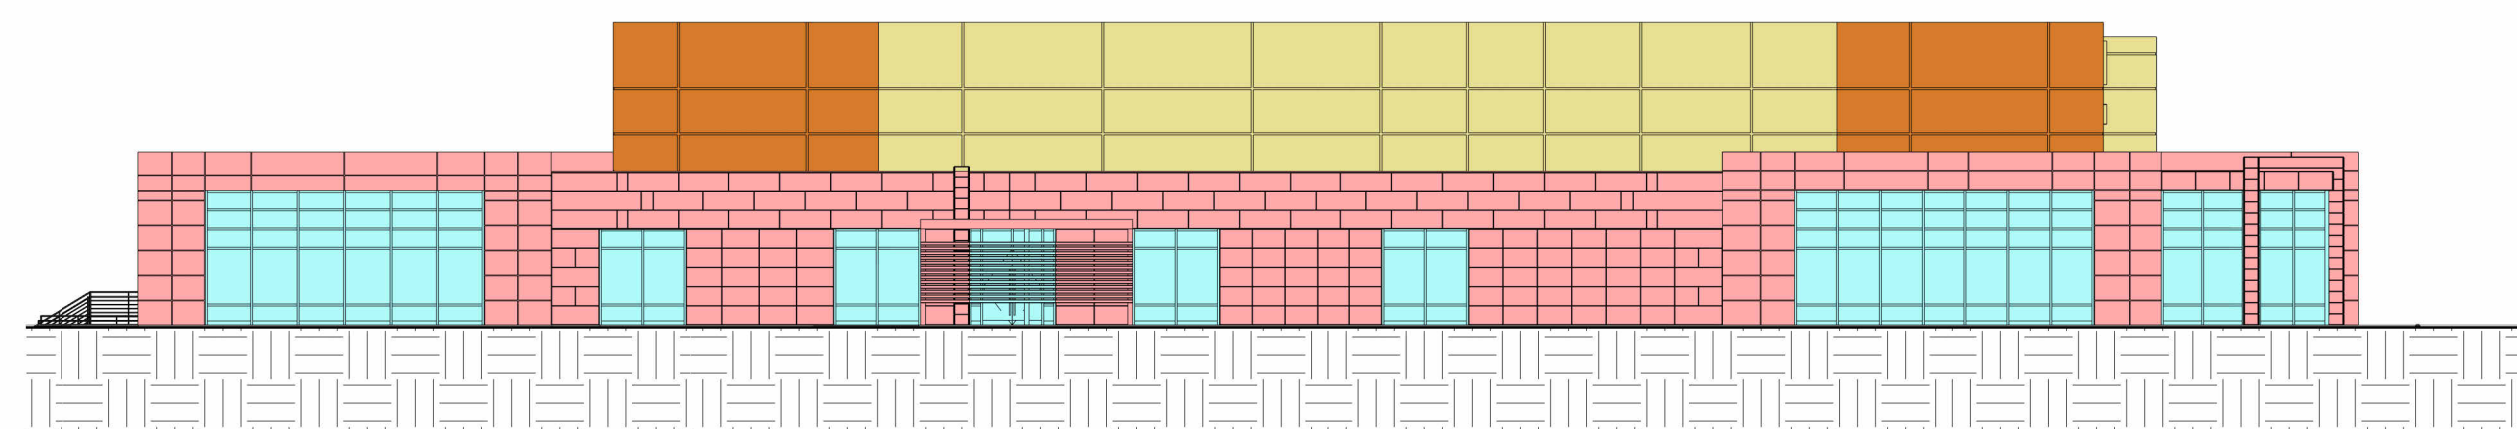

**1 MAIN BUILDING SOUTH ELEVATION**  
SCALE: 1" = 20'-0"

TOTAL SF PER ELEVATION = 6,216 SF  
ACCENT - PRECAST CONCRETE PANELS (yellow) = 2,893 SF = 46%  
PRIMARY - PRECAST FORMLINER PATTERNED CONCRETE PANELS (orange) = 1,418 SF = 23%  
METAL PANELS (red) = 748 SF = 12%  
WINDOWS AND DOORS (blue) = 1,157 SF = 19%

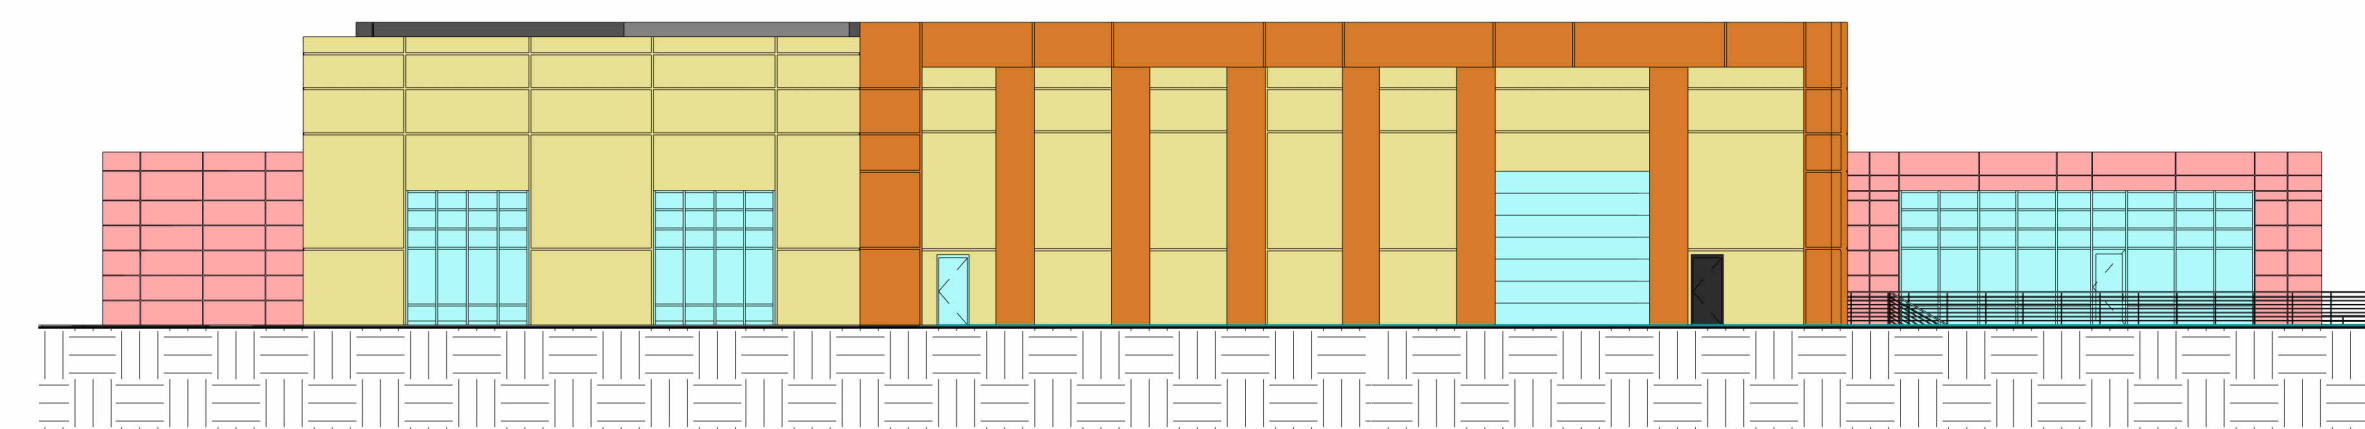


**3 MAIN BUILDING NORTH ELEVATION**  
SCALE: 1" = 20'-0"

TOTAL SF PER ELEVATION = 20,901 SF  
PRECAST CONCRETE PANELS (yellow) = 10,529 SF = 50%  
PRIMARY - PRECAST FORMLINER PATTERNED CONCRETE PANELS (orange) = 4953 SF = 24%  
METAL PANELS (red) = 479 SF = 2%  
WINDOWS AND DOORS (blue) = 4,940 SF = 24%



**2 MAIN BUILDING WEST ELEVATION**  
SCALE: 1" = 20'-0"

TOTAL SF PER ELEVATION = 14,673 SF  
ACCENT - PRECAST CONCRETE PANELS (yellow) = 5,692 SF = 39%  
PRIMARY - PRECAST FORMLINER PATTERNED CONCRETE PANELS (orange) = 5,751 SF = 39%  
METAL PANELS (red) = 879 SF = 6%  
WINDOWS AND DOORS (blue) = 2,351 SF = 16%

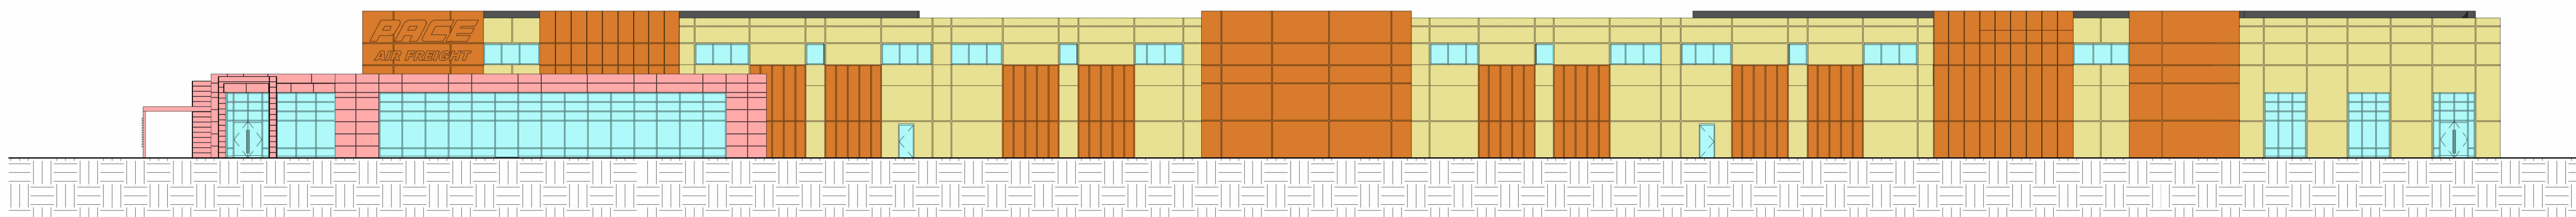

**4 MAIN BUILDING EAST ELEVATION**  
SCALE: 1" = 20'-0"

Pace Air Freight  
Indiana Life Science Center  
Project Description  
Street Address  
City, State, ZIP

Revisions:  
No. Description Date

Project No: 082429  
Date: 10/01/2024  
Designed by: JBW / JJD  
Drawn by: JBW  
Checked by: JJD

Sheet Name:  
EXTERIOR  
ELEVATIONS MAIN  
BUILDING

Sheet No:

**A-ELEV1**