



I:\bin\241\jobs\6217\2024\0102\0000\Proj\Development\Design Drawings\ThruCAD\6217_Sign_Board_01022024.dwg Gary Nulliner Plot: 1/10/2024 10:02 AM Sves: 1/2/2024 1:48 PM

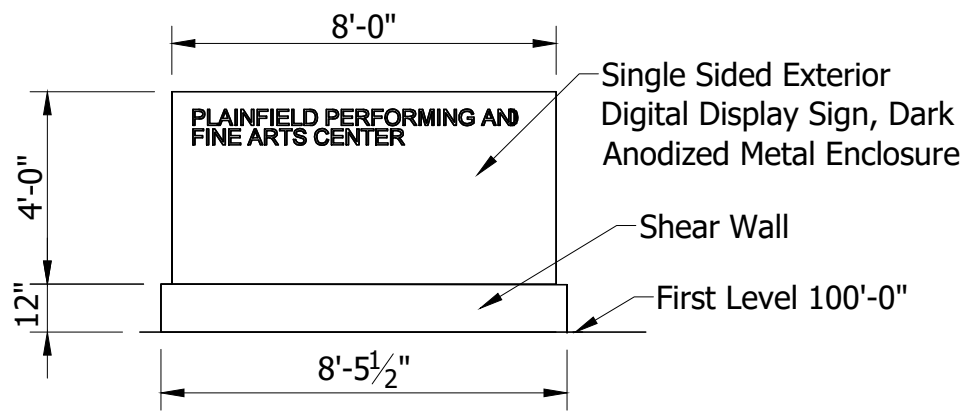

EAST ELEVATION - SIGN

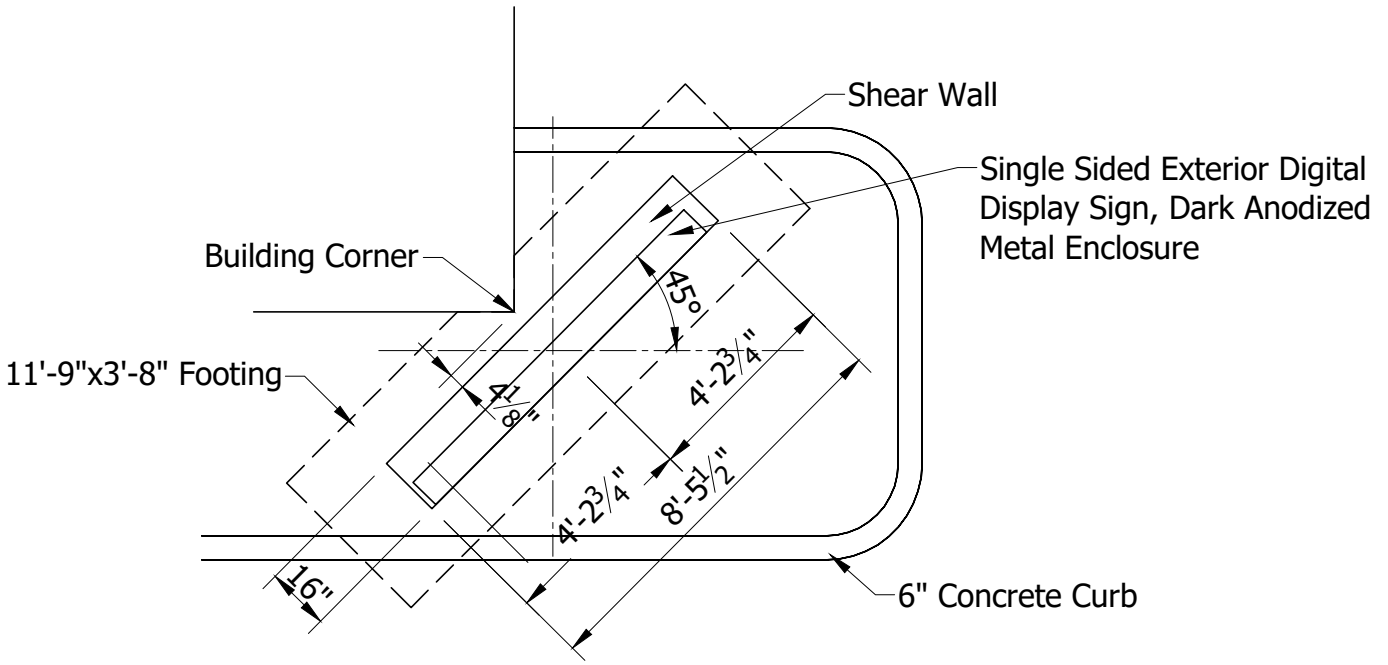

PLAN - SIGN
DIGITAL DISPLAY SIGN - DETAIL

Scale: 1/4"=1'-0"



DRAWN: G. Nulliner
 CHECKED: J. Lightner
 DATE: 1-2-2024

GOVERNMENT CENTER AND
 PERFORMING AND FINE ARTS CENTER
 PLAINFIELD, INDIANA

HORIZONTAL SCALE		
As Noted		
VERTICAL SCALE		
As Noted		
SHEET		
1	OF	1
PROJECT		

BFS NO. 6217