



File Name: W:\Pulte Homes\2024-387-A Pulte - Zionsville Smith Property\Design\CAD\ELEVATIONS - Entry Concepts.dwg, Layout: WESTLYN, By: dashack, Plot Date: May 16, 2025, Plot Time: 10:59am

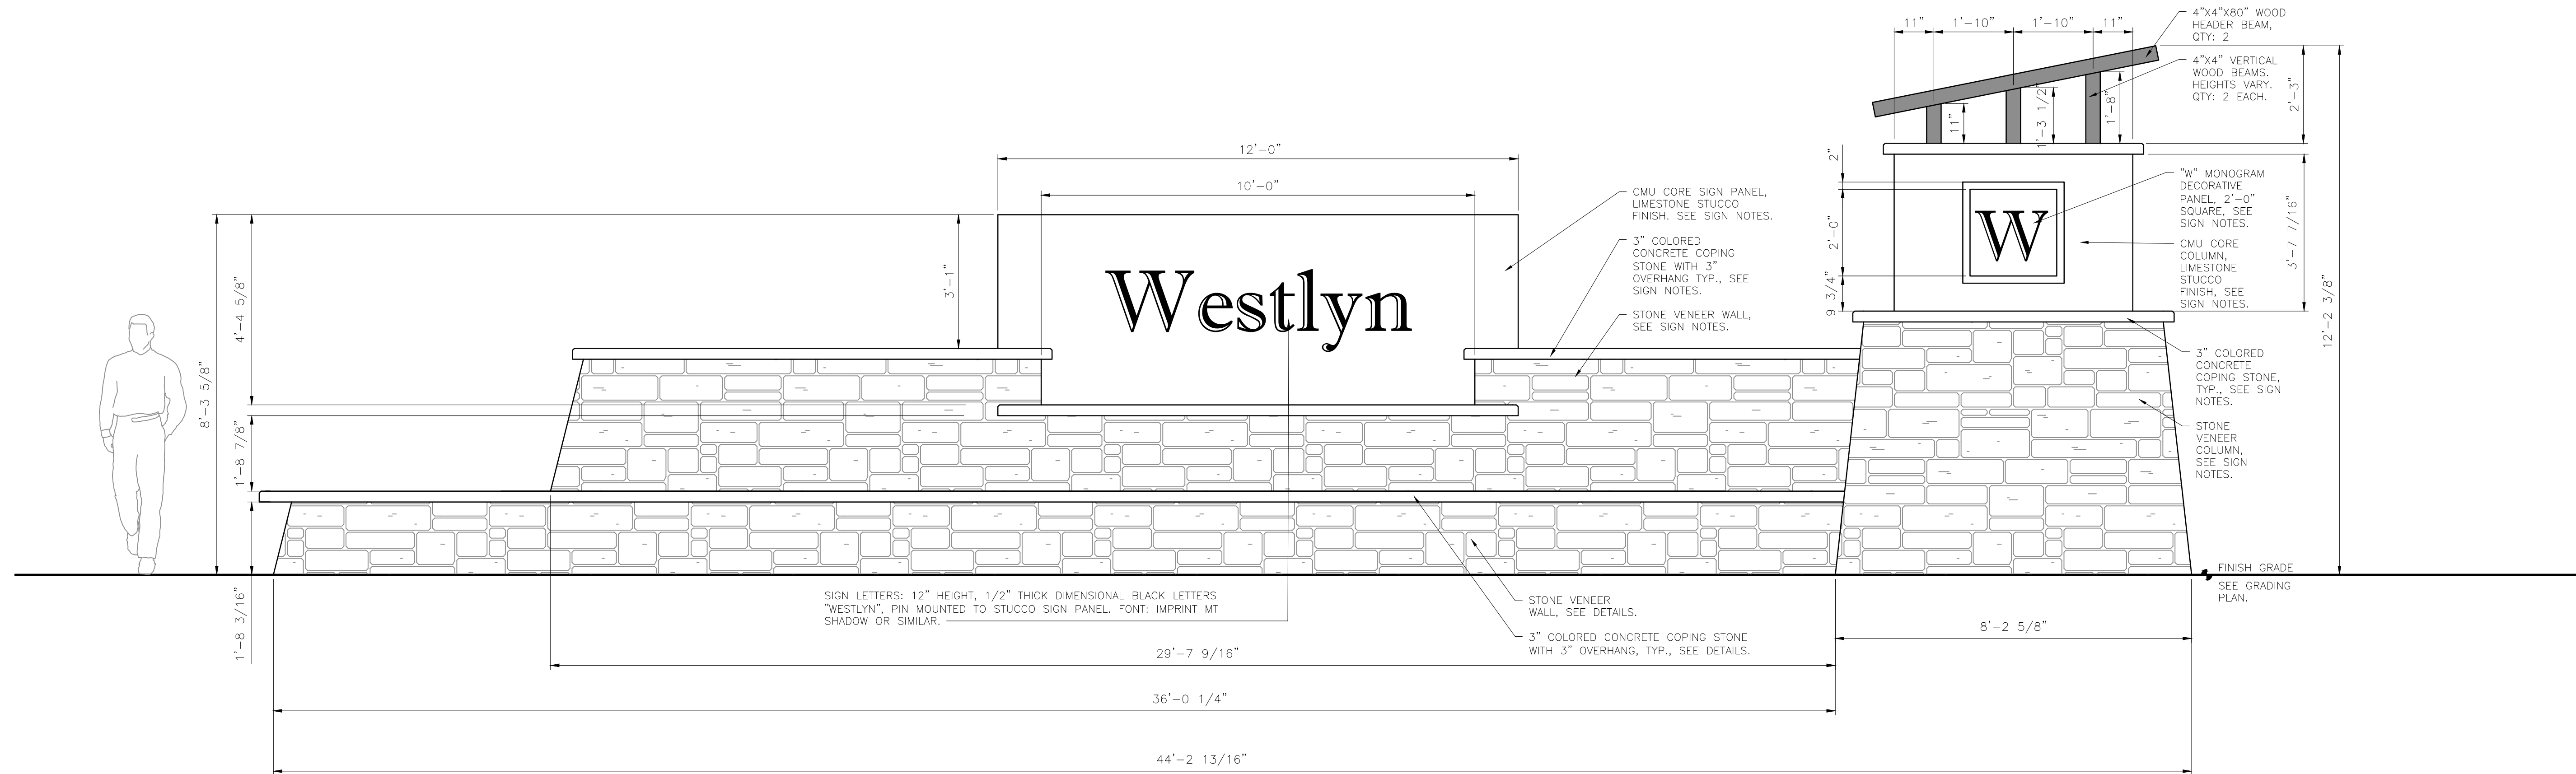

FRONT ELEVATION

1 MAIN ENTRY SIGN WALL: ELEVATION
SCALE: 1/2" = 1'

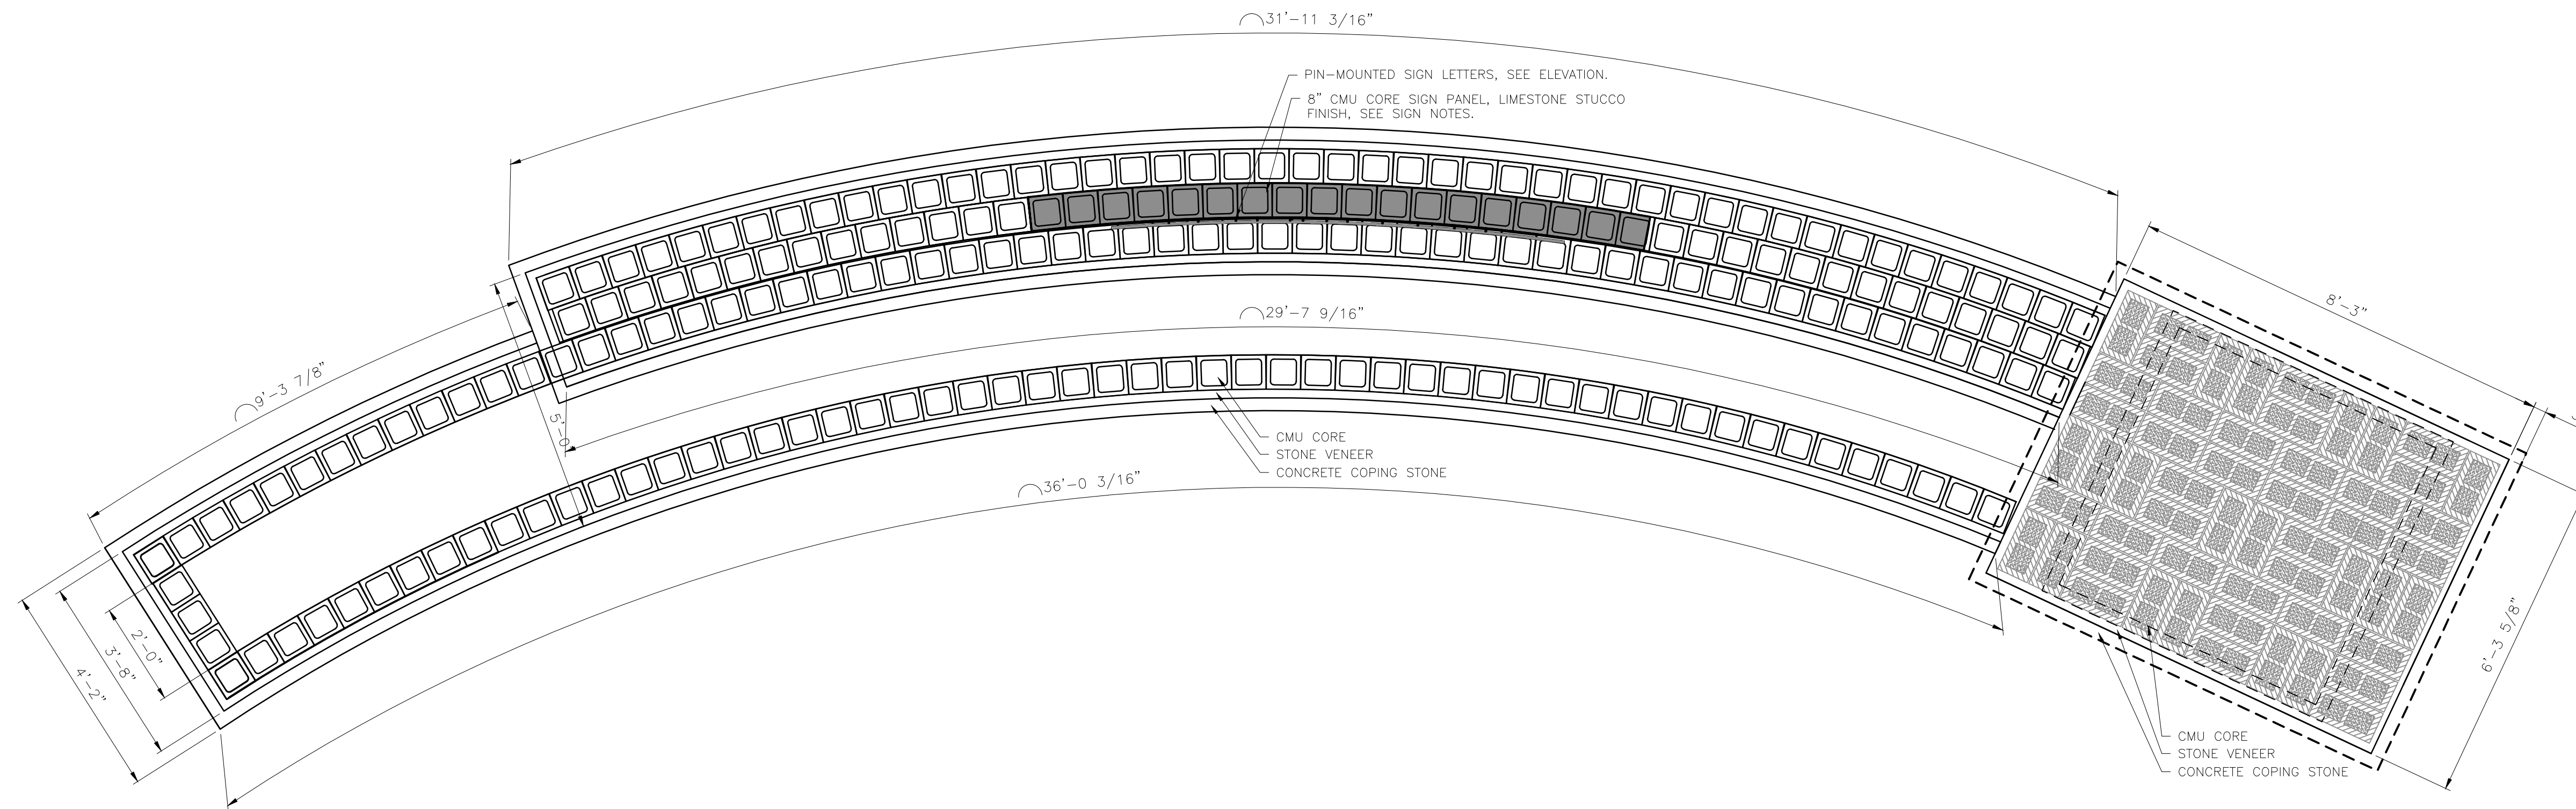


2 MAIN ENTRY SIGN WALL: CMU FOUNDATION PLAN
SCALE: 1/2" = 1'

WESTLYN
ENTRY MONUMENT SIGN
PLAINFIELD, IN
MAY 20, 2025

ENTRY MONUMENT SIGN - CONCEPT

Sign Height: 15'-0"
Sign Area: 48 SF

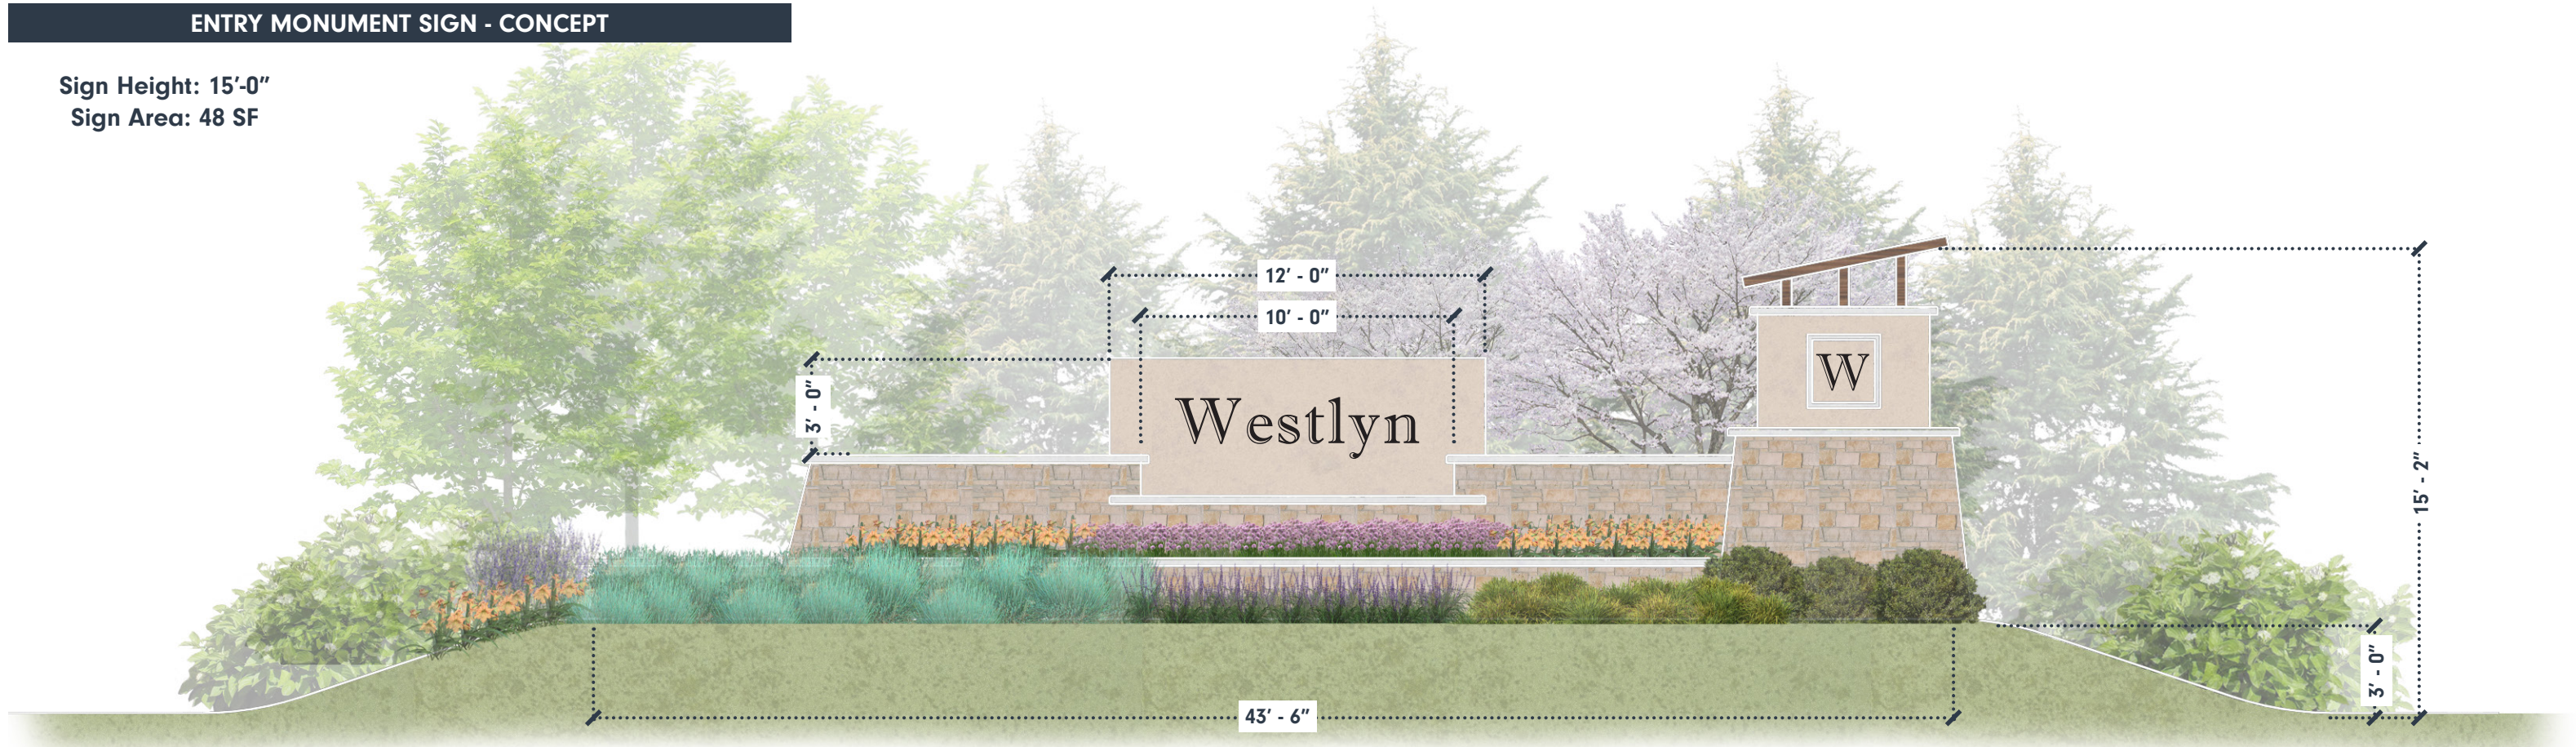


MATERIALS

Sign:
Stucco Finish / EIFS



Wall:
Stone Veneer

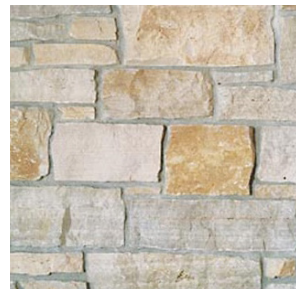


Wall Cap: Concrete




PLANT PALETTE (FOREGROUND)

Apricot Sprinkles
Daylily

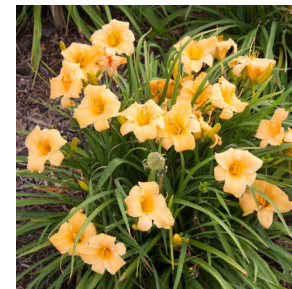

Summer Beauty
Allium

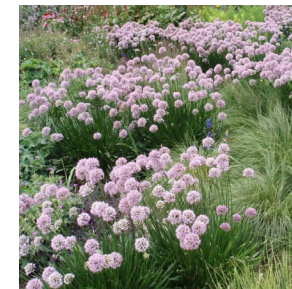

May Night Salvia



Russian Sage




Little Bluestem



Little Bunny
Fountain Grass



Isanti Red Twig
Dogwood

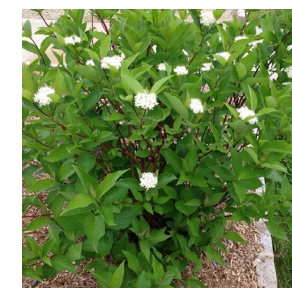

Shamrock
Inkberry

