


1. CONTRACTOR SHALL SUPERVISE AND DIRECT THE WORK USING THE CONTRACTOR'S BEST SKILL AND ATTENTION. THE CONTRACTOR SHALL BE SOLELY RESPONSIBLE AND HAVE CONTROL OVER CONSTRUCTION MEANS, METHODS, TECHNIQUES, SEQUENCE, AND JOB SITE SAFETY.

2. G.C. MUST PROVIDE & INSTALL ALL PRODUCTS PER PLANS. ONLY SUBSTITUTED PRODUCTS NEED TO BE SUBMITTED TO THE ARCHITECT FOR APPROVAL. UNAPPROVED SUBSTITUTIONS WILL BE REPLACED AT THE EXPENSE OF THE G.C.


3. VERBAL REPRESENTATION HAS NO VALUE AND ALL REQUESTS TO CHANGE ANY PRODUCTS OR SPECIFICATIONS PER PLANS, MUST BE SUBMITTED IN WRITING TO THE ARCHITECT & TIE FOR APPROVAL.

Jarmel Kizel
ARCHITECTS AND ENGINEERS INC.
42 OKNER PARKWAY
LIVINGSTON, NEW JERSEY 07039
TEL: 973-994-9669
FAX: 973-994-4069
www.jarmelkizel.com


Architecture
Engineering
Interior Design
Implementation Services

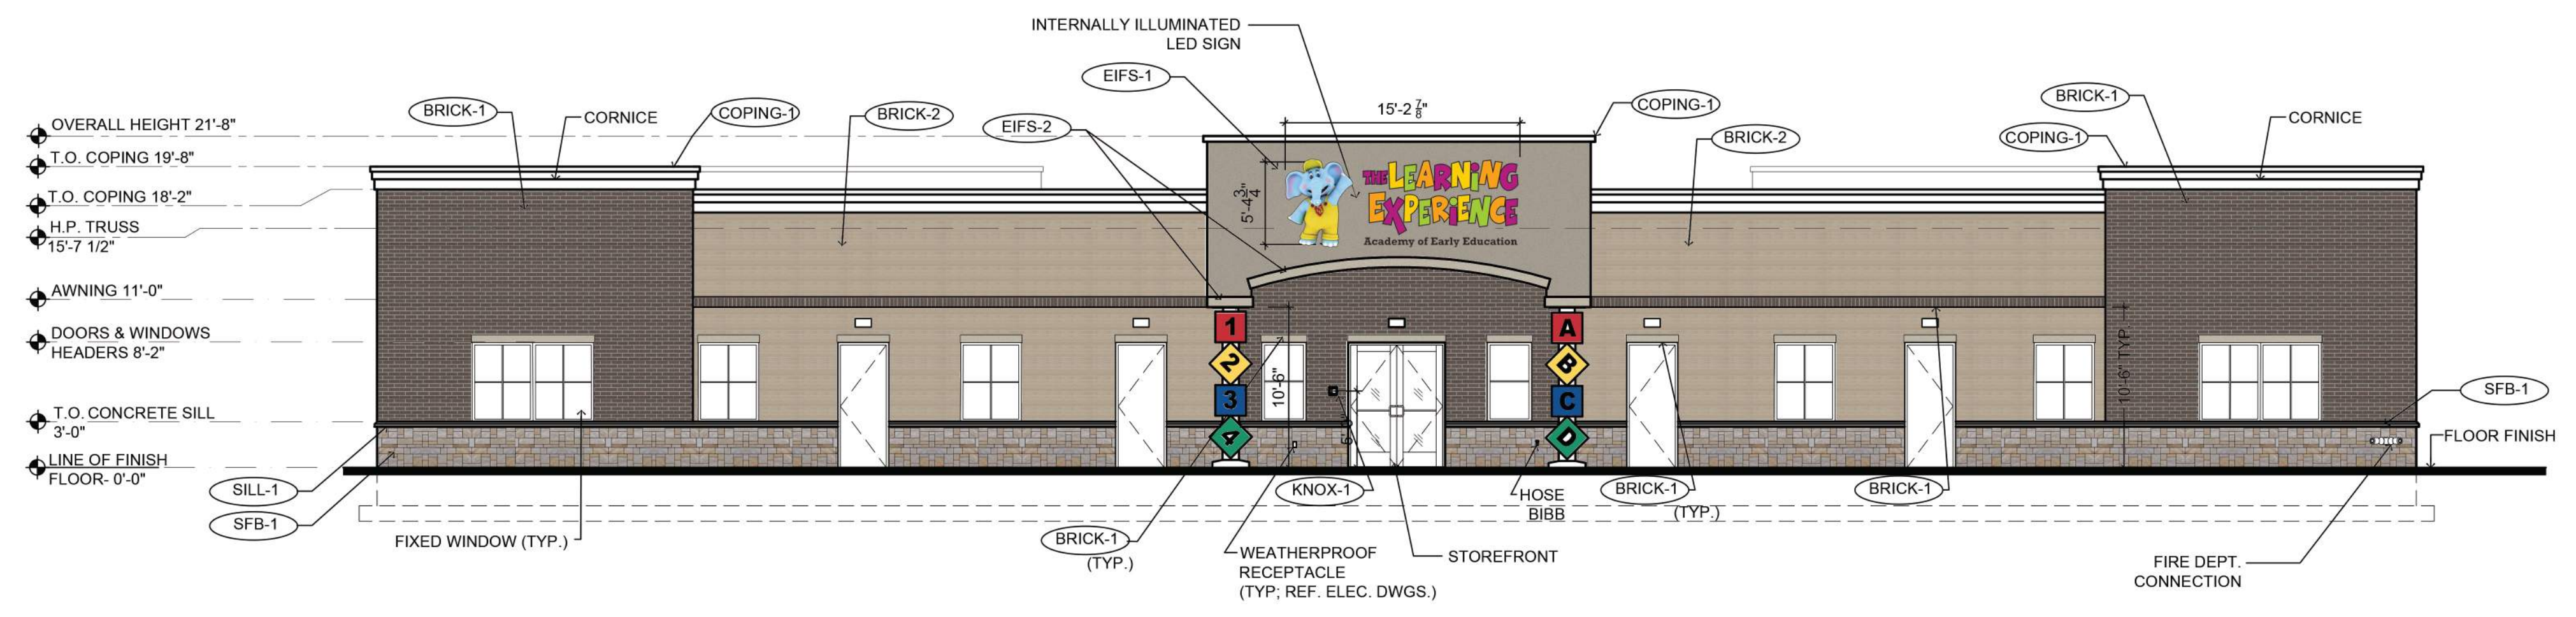


1 SOUTH ELEVATION
SCALE: 1/8"=1'-0"

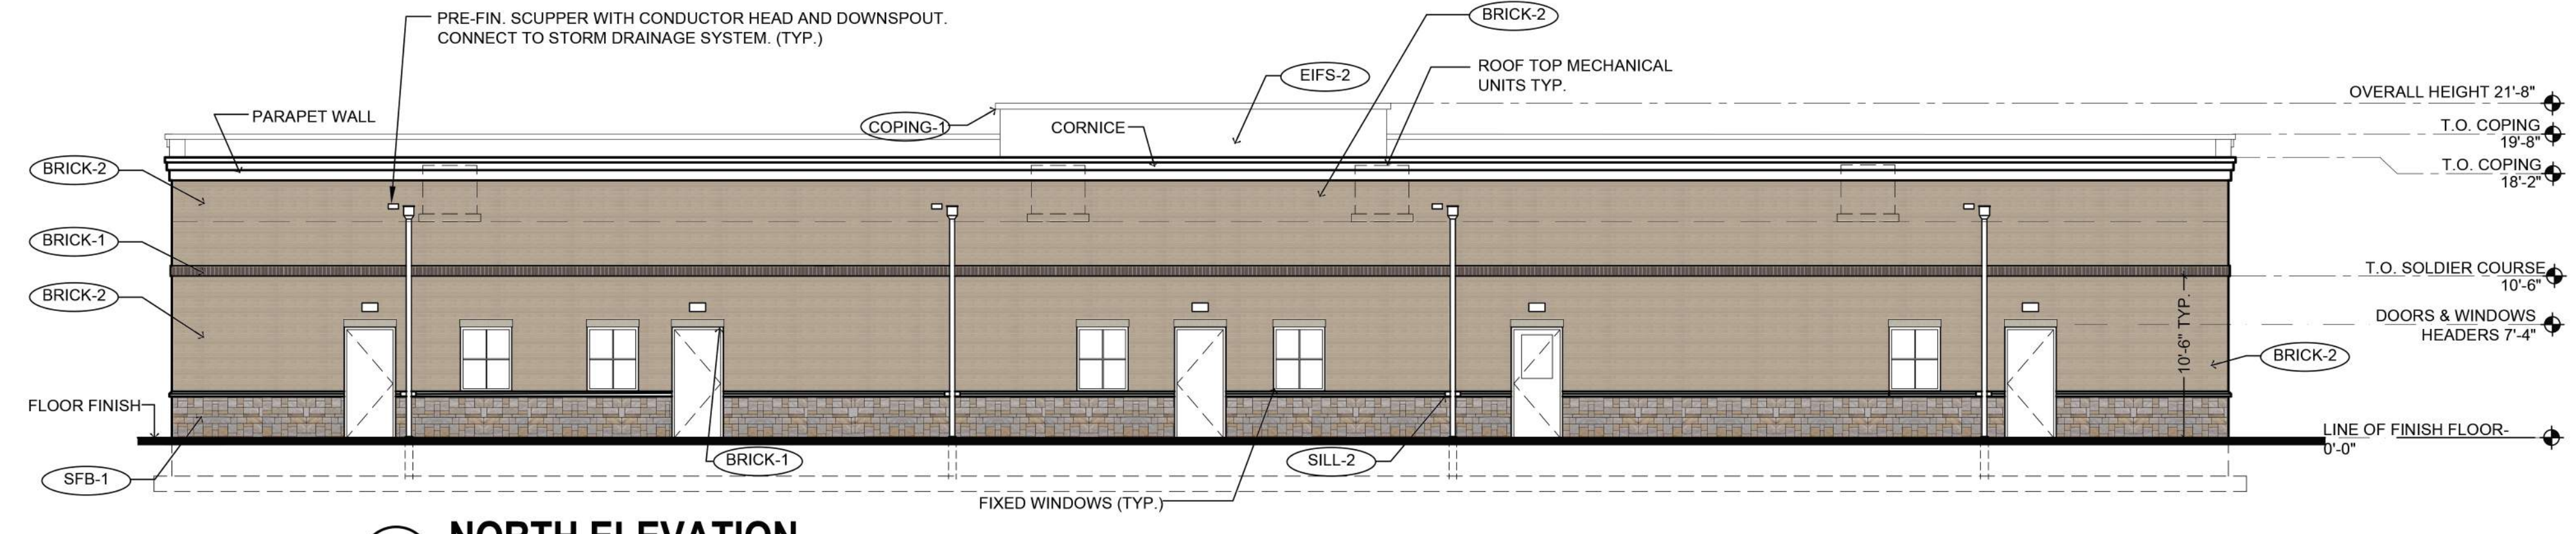

2 NORTH ELEVATION
SCALE: 1/8"=1'-0"

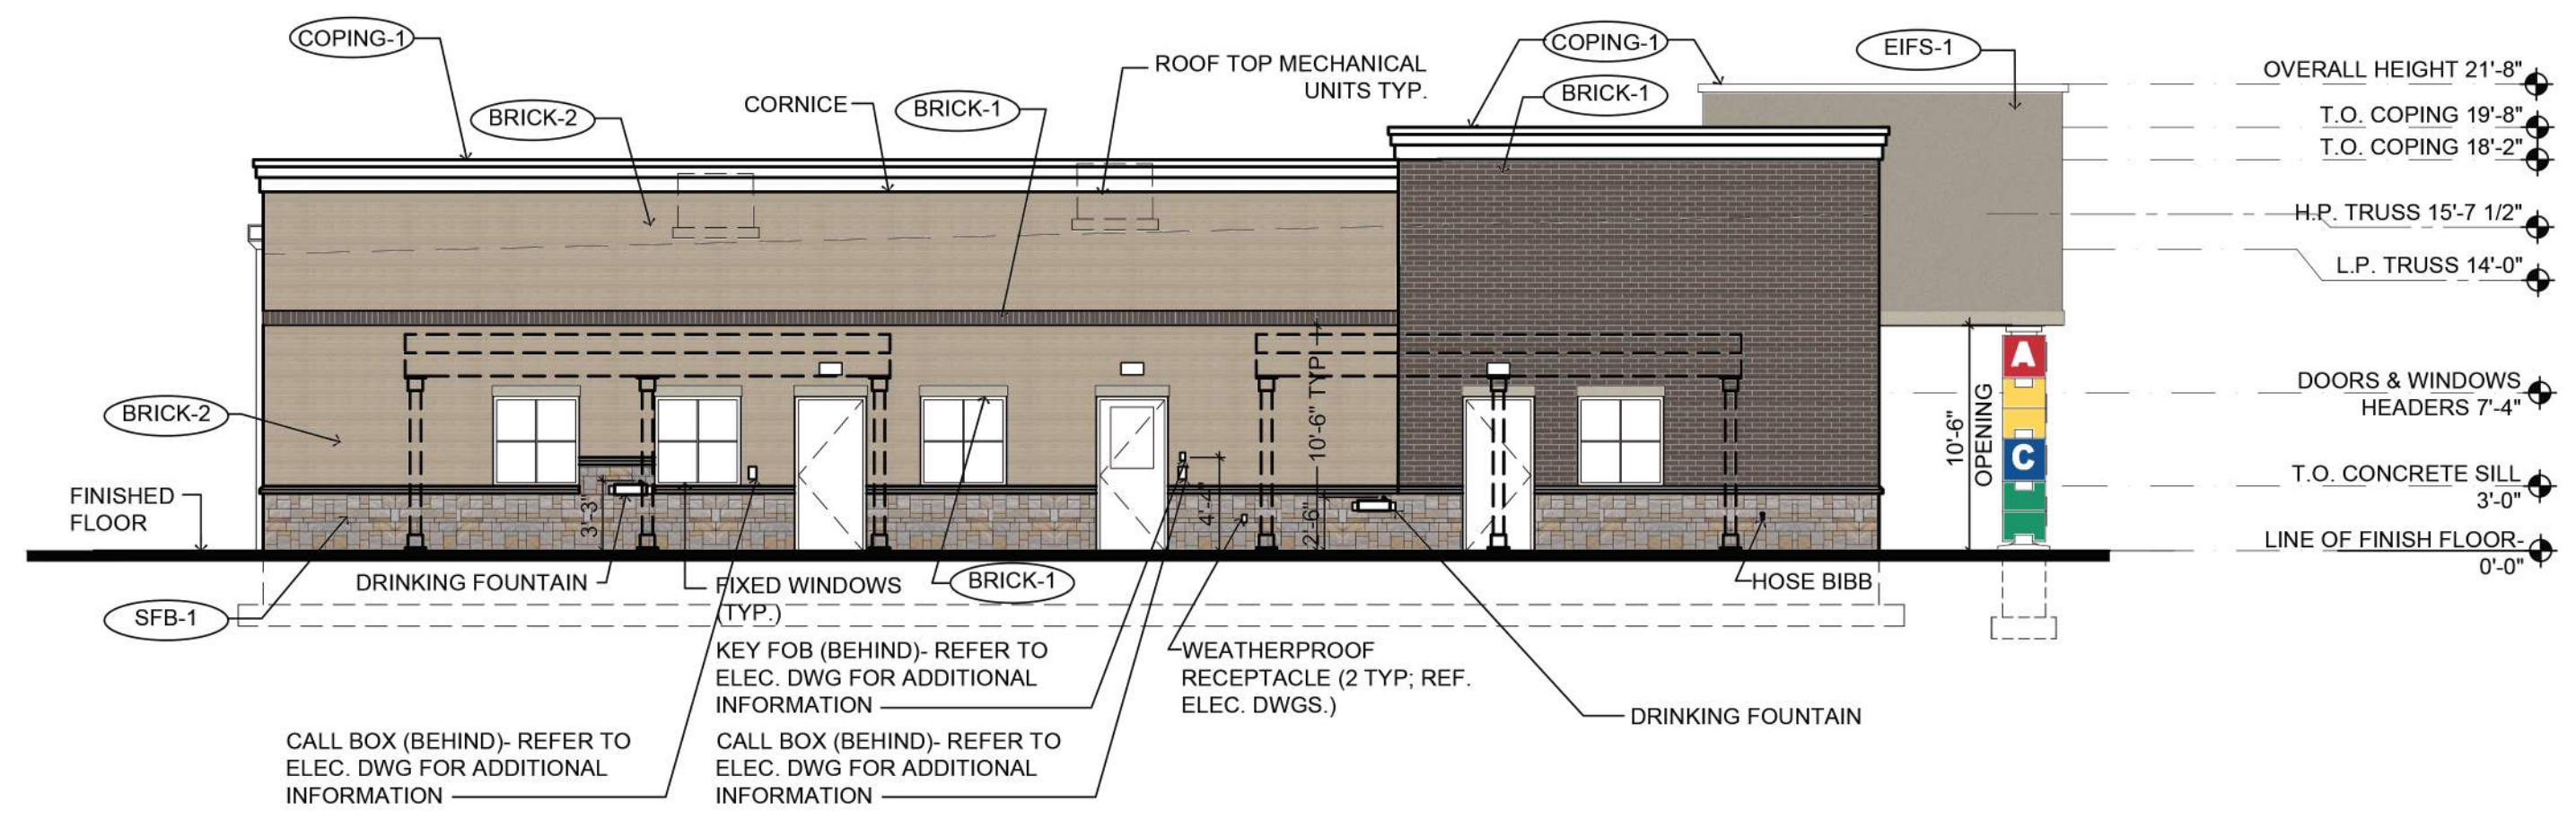

3 WEST ELEVATION
SCALE: 1/8"=1'-0"

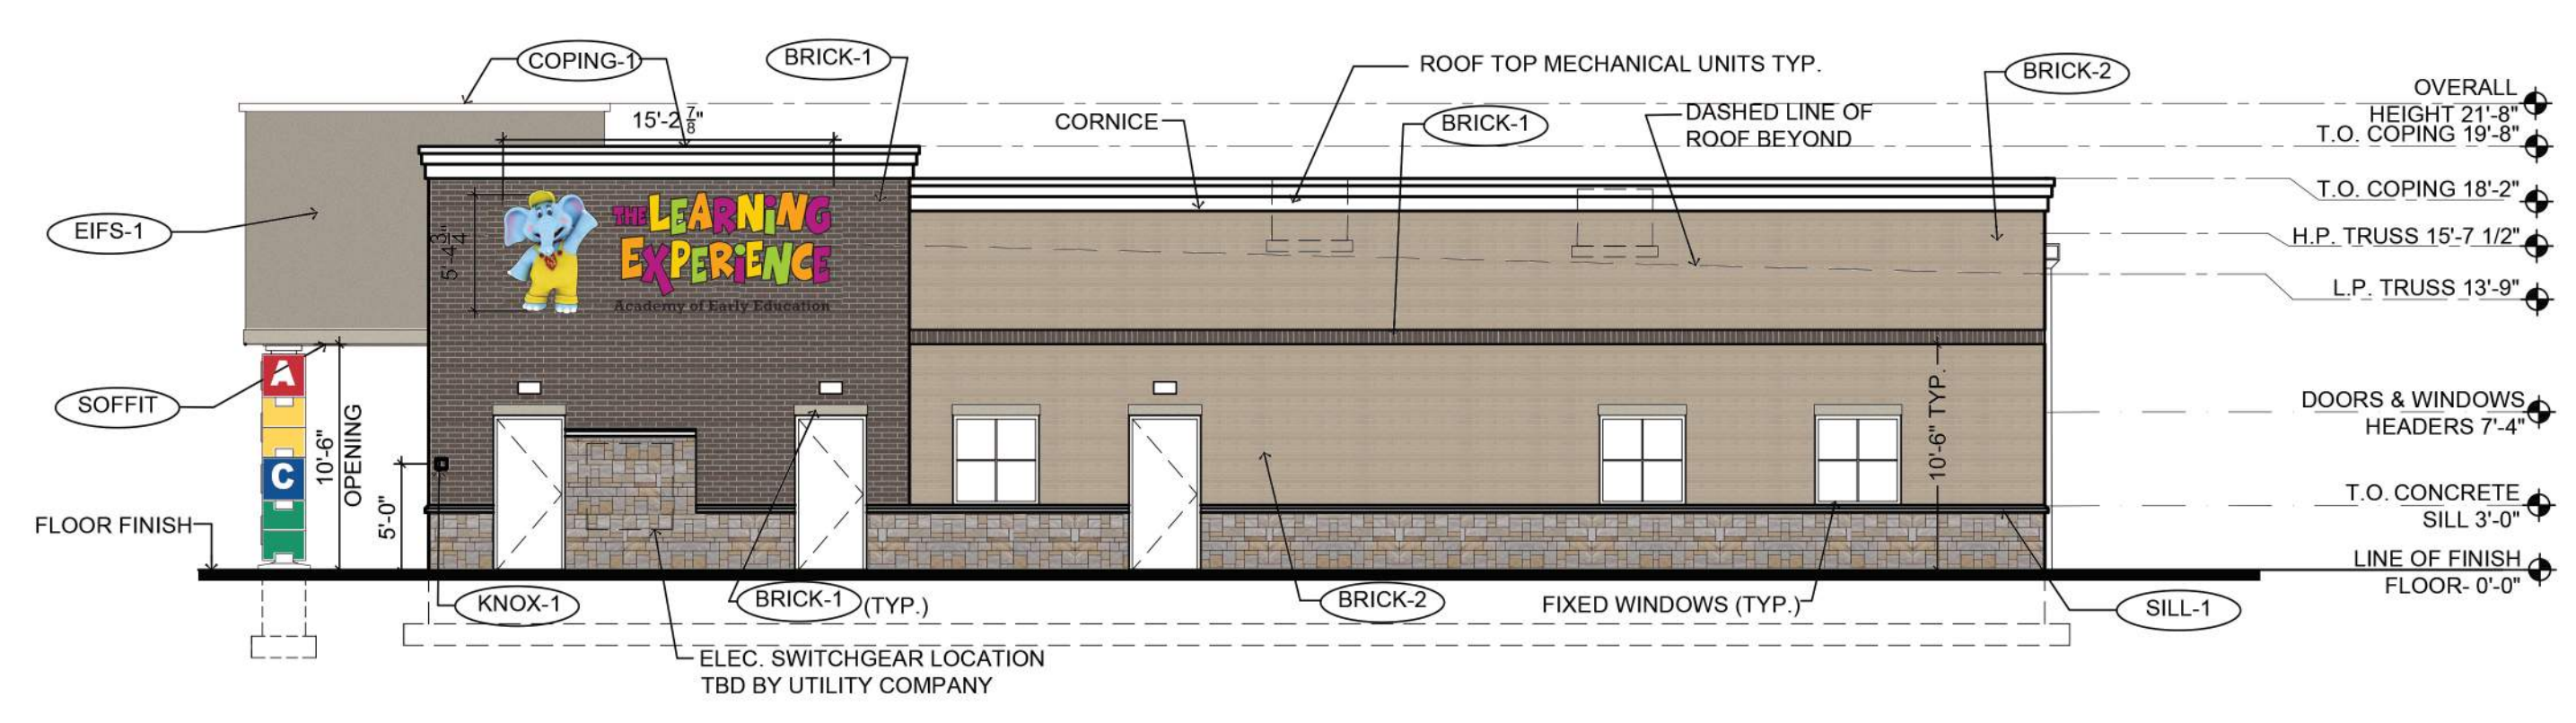

4 EAST ELEVATION
SCALE: 1/8"=1'-0"

EXTERIOR MATERIAL SCHEDULE			
LABEL	MANUFACTURER	SIZE / TYPE	FINISH / COLOR
STOREFRONT	KAWNEER	TRIFAB 451T / 350 PER DOOR SCHEDULE	DOVE GRAY
DOOR	-	PER DOOR SCHEDULE	SW 7638: JOGGING PATH
FIXED WINDOW	PLY GEM	SILVERLINE V1 SERIES	DOVE GRAY
SFB-1	OLDCASTLE	SPLIT FACE BLOCK	ALABASTER, GROUNDFACE
BRICK-1	BELDEN	FACE BRICK	TITANIUM GRAY VELOUR
BRICK-2	BELDEN	FACE BRICK	SEA GRAY VELOUR
SILL-1	MODERN PRECAST	3 3/4"x6"W W/ 2" FLAT W/ 1/4" DRIP EDGE	REGULAR (LIGHT GREY)
SILL-2	MODERN PRECAST	CUSTOM SILL 3 3/4"x4"W W/ 2" FLAT REF. DTL. 6/A-032	REGULAR (LIGHT GREY)
EIFS-1	DRYVIT	-	SW 7746: RUSHING RIVER
EIFS-2	DRYVIT	-	SW 7638: JOGGING PATH
GUTTER-1	-	6" ALUMINUM TYPE 1K W/ LEAF SCREEN AND 6" LEADERS	MATCH FRIEZE BOARD
SOFFIT	ROYAL BUILDING PRODUCTS	COLORSCAPES TRIPLE 4 PERFORATED SOFFIT NOM. THICKNESS 0.042"	BONE (REF. NOTE 2 BELOW)
COPING-1	FABRAL (OR EQUAL)	BREAK METAL	DARK BRONZE
KNOX-1	KNOX BOX	3200 SERIES W/ RECESSED MOUNT FLANGE, HINGE DOOR, & TAMPER SWITCH	DARK BRONZE (REF. NOTE 2 BELOW)

FINISH SCHEDULE NOTES:
1. G.C. SHALL VERIFY KNOX BOX MODEL(S) AND LOCATION(S) WITH AUTHORITY HAVING JURISDICTION PRIOR TO ORDERING AND INSTALLATION.
2. G.C. SHALL ENSURE ALL EXTERIOR FINISHES ARE INSTALLED AND FINISHED IN COMPLIANCE WITH MANUFACTURERS' WARRANTY REQUIREMENTS.

MATERIAL CALCULATIONS - ELEVATIONS		
	MASONARY	EIFS
SOUTH	89%	11%
NORTH	99%	1%
WEST	89%	11%
EAST	89%	11%

DRYVIT EIFS COLOR: SW 7746 RUSHING RIVER	DRYVIT EIFS COLOR: SW 7638 JOGGING PATH	
BELDEN FACE BRICK TITANIUM GRAY VELOUR	BELDEN FACE BRICK SEA GRAY VELOUR	OLDCASTLE SFB ALABASTER, GROUNDFACE

THE LEARNING EXPERIENCE
ACADEMY OF EARLY EDUCATION
EDWARDS DRIVE
PLAINFIELD, INDIANA

ISSUE			
NO.	DATE	DESCRIPTION	INT.

REVISION			
NO.	DATE	DESCRIPTION	INT.

PROFESSIONAL CERTIFICATION
MATTHEW B. JARMEL, AIA, MBA
LICENSE NUMBER: 11800219

Project Number: **TLEIN23-108** Scale: **1/8"=1'-0"**
Drawn By: **CS/OK** Approved By: **MBJ**

Drawing Name: **PROPOSED ELEVATIONS**

Drawing Number: **SA-1.2**

