



Moench Engineering
4000 Clarks Creek Road
Plainfield, Indiana 46168
(317) 837-2767
(317) 837-7266 (Fax)

THESE DRAWINGS ARE GIVEN IN CONFIDENCE
AND SHALL BE USED ONLY IN PURSUANT TO THE
AGREEMENT WITH:
MOENCH ENGINEERING, P.C.
NO OTHER USE OR DUPLICATION MAY BE MADE
WITHOUT THE PRIOR WRITTEN CONSENT OF
MOENCH ENGINEERING, P.C.
ALL OTHER COPYRIGHT AND COMMON LAW RIGHTS
ARE HEREBY SPECIFICALLY RESERVED.

Larry Good Homes
Clarks Creek Road
Plainfield, Indiana 46168
Guilford Township - Hendricks County
BUILDING ELEVATIONS

PRELIMINARY


REVISIONS:

A	PERMIT ISSUE ONLY	05/05/2026

DRAWN BY: srf
CHECKED BY: BEM
PROJECT NUMBER: 26203
DATE: 05/05/2026
SHEET NUMBER:

A201


SOUTH ELEVATION	Sq. Feet	Percentage
EXTERIOR FINISHES	2408	
TOTAL VIEWABLE SURFACES:	618	26%
BRICK:	92	4.00%
WINDOWS:	240	10.00%
ENTRY DOOR SYSTEMS:	111.23	4.60%
SHAKE SIDING:	114.45	4.80%
METAL ROOF:	1058	44%
ASPHALT ROOF:	124.33	5.16%
TRIM & GUTTERS:		
ACTUAL FRONT FACADE:	930	
BRICK:	618	66%
WINDOWS:	92	9.89%
ENTRY DOOR SYSTEMS:	240	26%

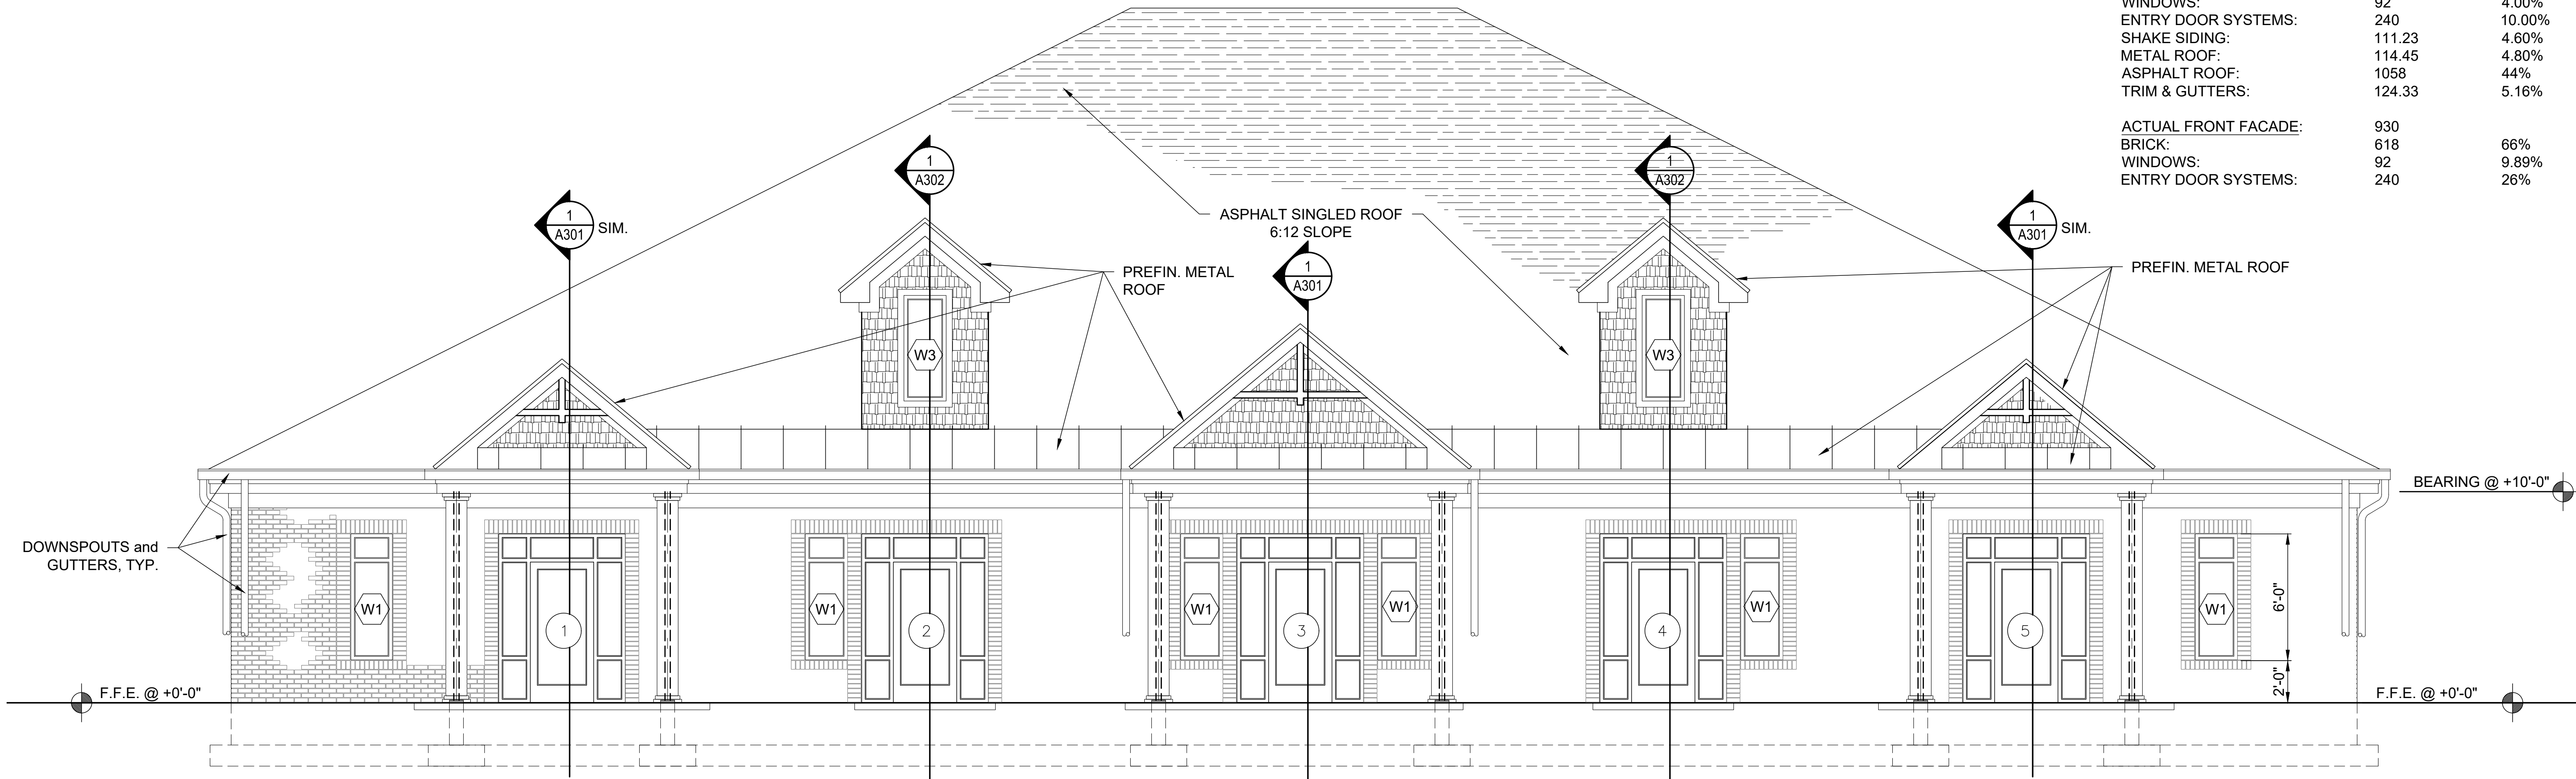

SOUTH BUILDING ELEVATION

1/4" = 1'-0"

WEST ELEVATION	Sq. Feet	Percentage
EXTERIOR FINISHES	1948	
TOTAL VIEWABLE SURFACES:	616	32%
BRICK:	58.75	3.01%
WINDOWS:	69.28	3.55%
MAN DOORS:	20.33	1.04%
SHAKE SIDING:	162	8.31%
METAL ROOF:	857	44%
ASPHALT ROOF:	36.14	1.86%
TRIM & GUTTERS:		
ACTUAL FRONT FACADE:	744.5	
BRICK:	616	82.7%
WINDOWS:	58.75	7.89%
MAN DOORS:	69.28	9.30%

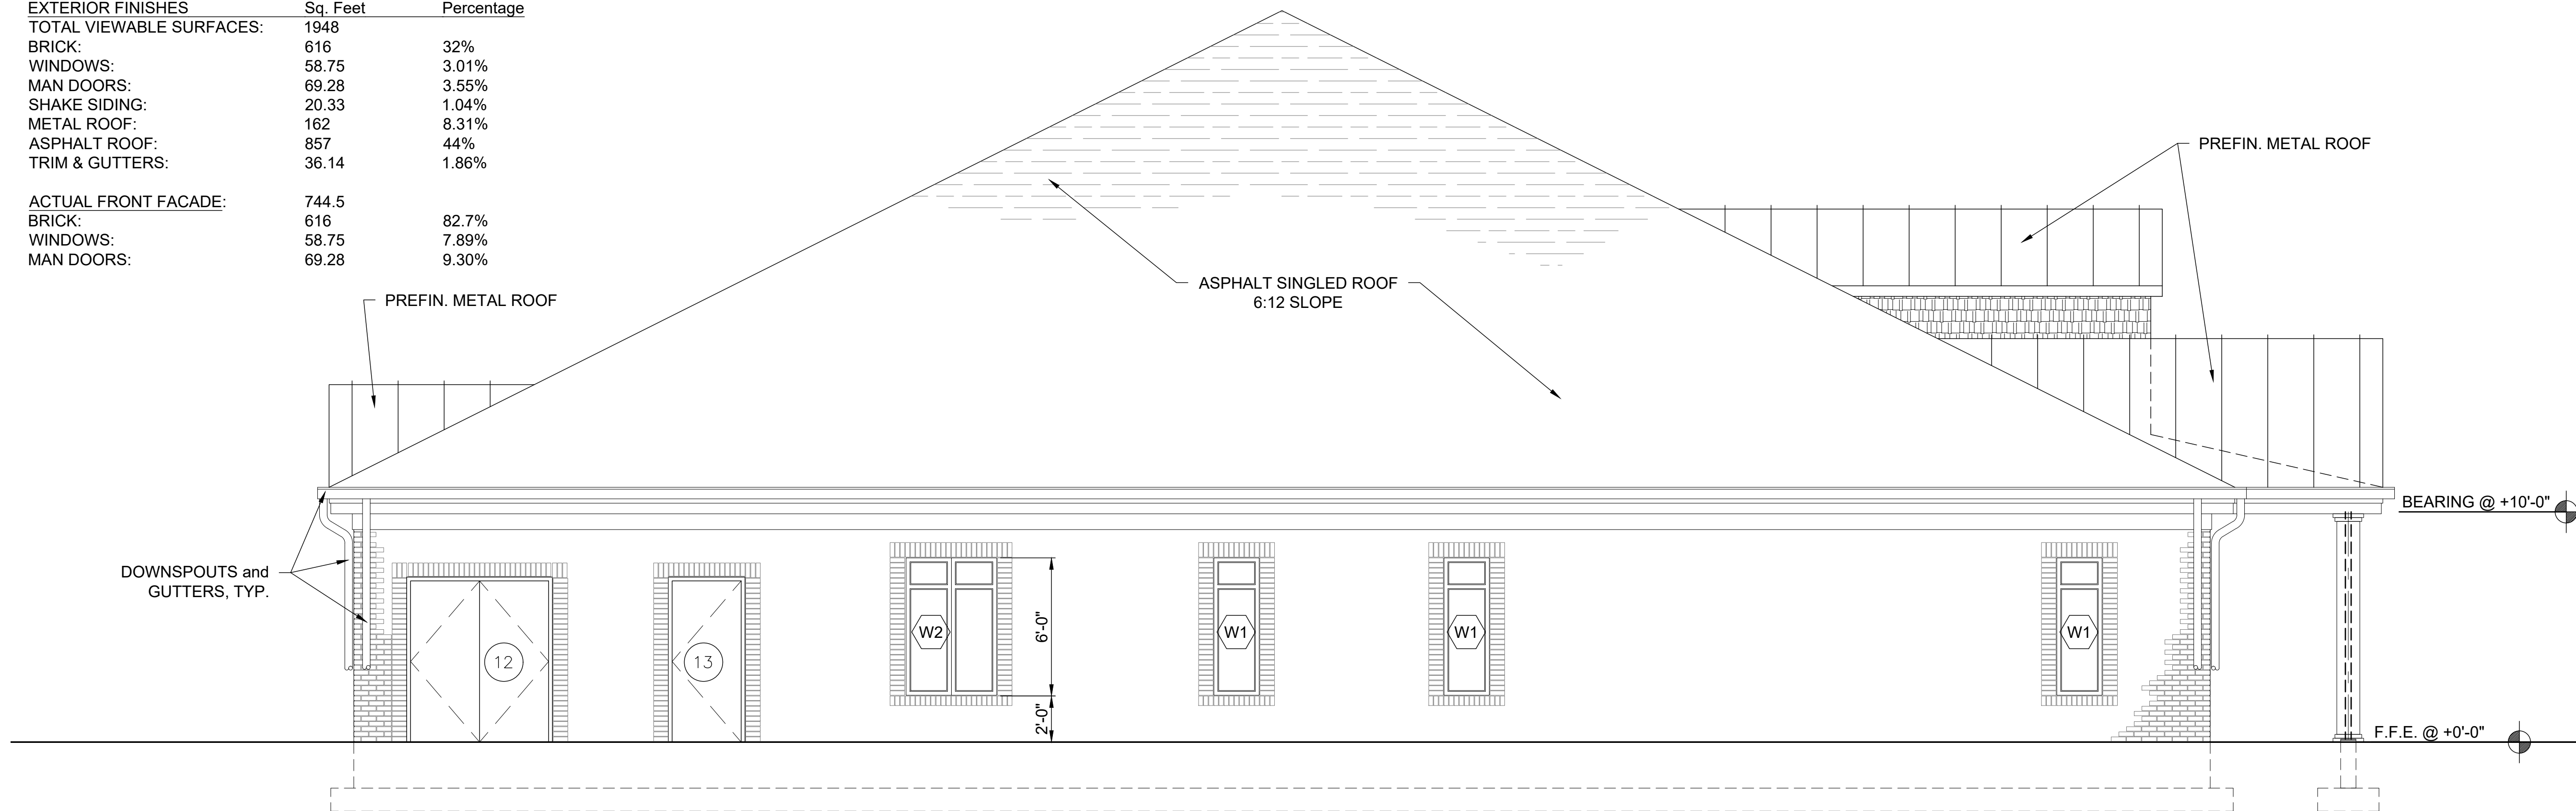

WEST BUILDING ELEVATION

1/4" = 1'-0"



Moench Engineering

4000 Clarks Creek Road
Plainfield, Indiana 46168
(317) 837-2767
(317) 837-7266 (Fax)

THESE DRAWINGS ARE GIVEN IN CONFIDENCE
AND SHALL BE USED ONLY IN PURSUANT TO THE
AGREEMENT WITH:
MOENCH ENGINEERING, P.C.
NO OTHER USE OR DUPLICATION MAY BE MADE
WITHOUT THE PRIOR WRITTEN CONSENT OF
MOENCH ENGINEERING, P.C.
ALL OTHER COPYRIGHT AND COMMON LAW RIGHTS
ARE HEREBY SPECIFICALLY RESERVED.

Larry Good Homes
Clarks Creek Road
Plainfield, Indiana 46168
Guilford Township - Hendricks County
BUILDING ELEVATIONS

PRELIMINARY


REVISIONS:

A	PERMIT ISSUE ONLY	05/05/2026

DRAWN BY: srj
CHECKED BY: BEM
PROJECT NUMBER: 26203
DATE: 05/05/2026

SHEET NUMBER:
A202


EAST ELEVATION EXTERIOR FINISHES	Sq. Feet	Percentage
TOTAL VIEWABLE SURFACES:	1948	
BRICK:	697.5	35.80%
WINDOWS:	47	2.41%
SHAKE SIDING:	20.33	1.04%
METAL ROOF:	162	8.31%
ASPHALT ROOF:	857	44%
TRIM & GUTTERS:	36.14	1.86%
ACTUAL FRONT FACADE:	744.5	
BRICK:	697.5	93.68%
WINDOWS:	47	6.31%

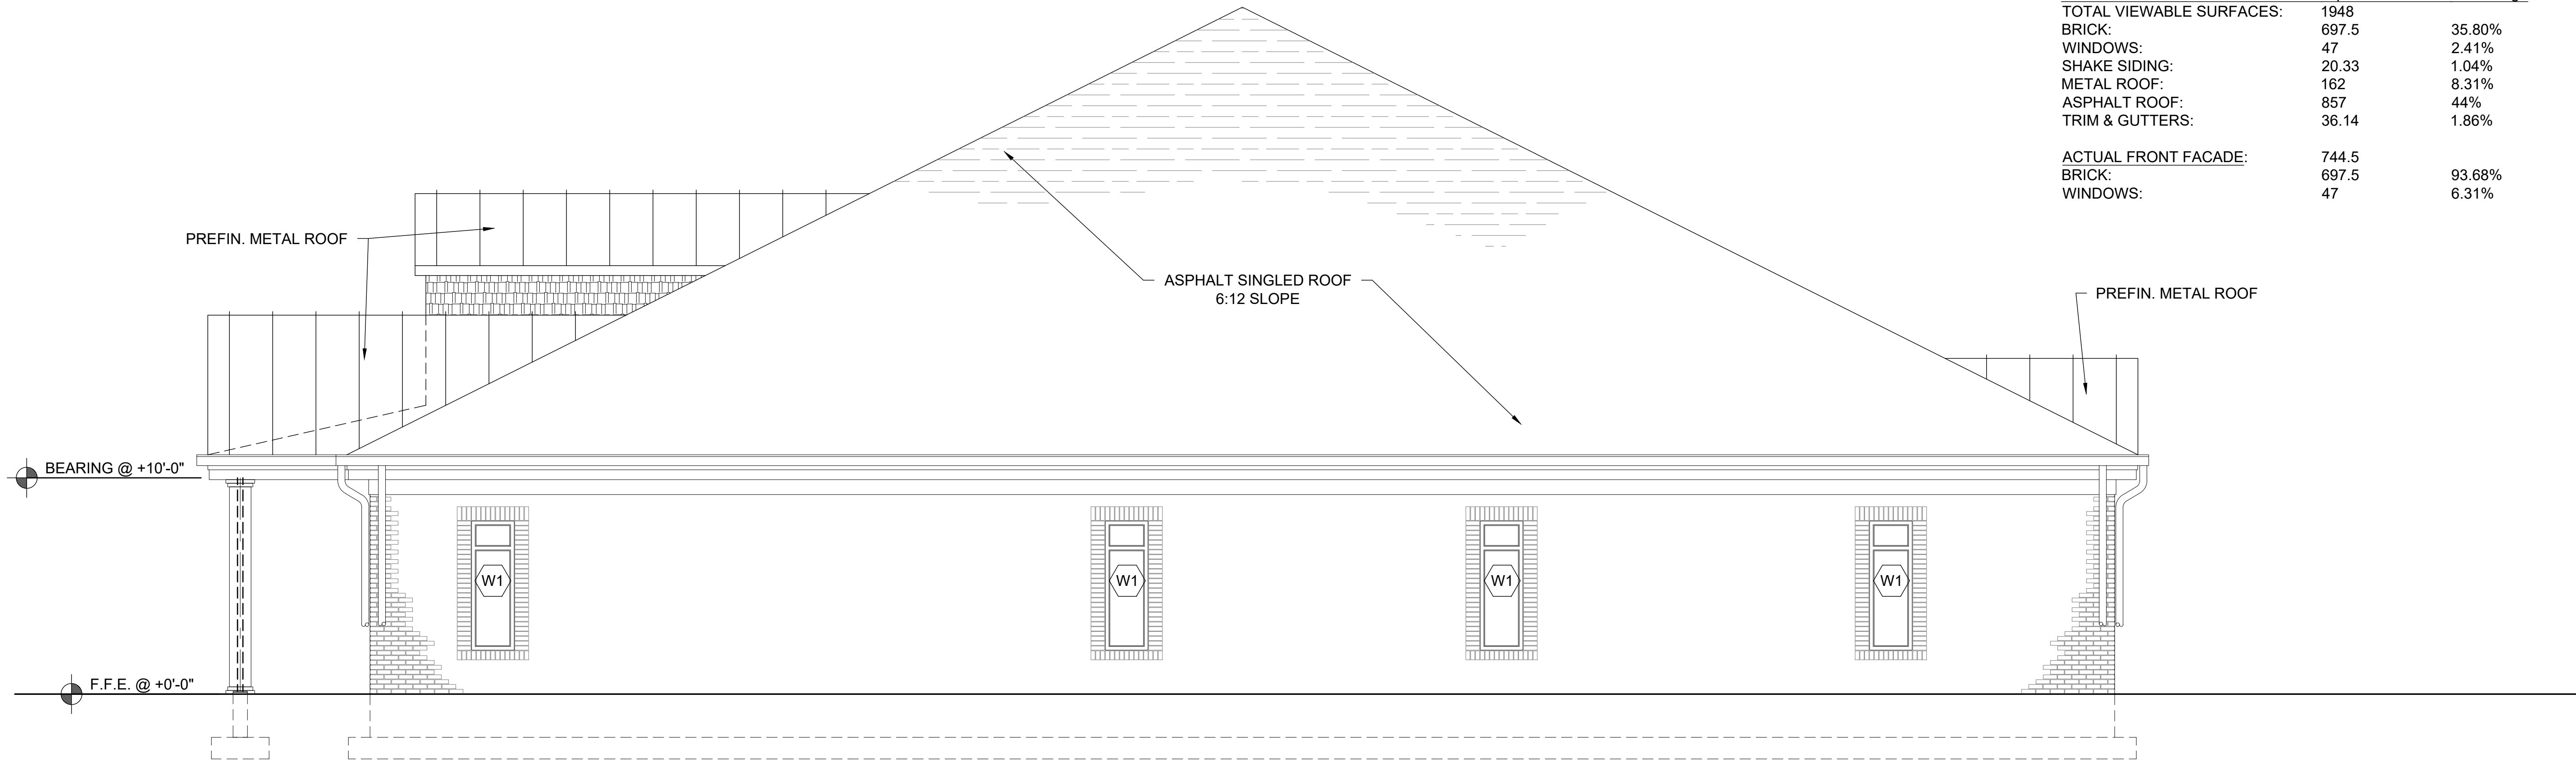

EAST BUILDING ELEVATION

1/4" = 1'-0"

NORTH ELEVATION EXTERIOR FINISHES	Sq. Feet	Percentage
TOTAL VIEWABLE SURFACES:	2407	
BRICK:	838	34.81%
MAN DOORS:	92	3.82%
SHAKE SIDING:	20.90	0.87%
METAL ROOF:	12.82	0.53%
ASPHALT ROOF:	1227	50.97%
TRIM & GUTTERS:	216	8.97%
ACTUAL FRONT FACADE:	930	
BRICK:	838	90.10%
MAN DOORS:	92	9.89%

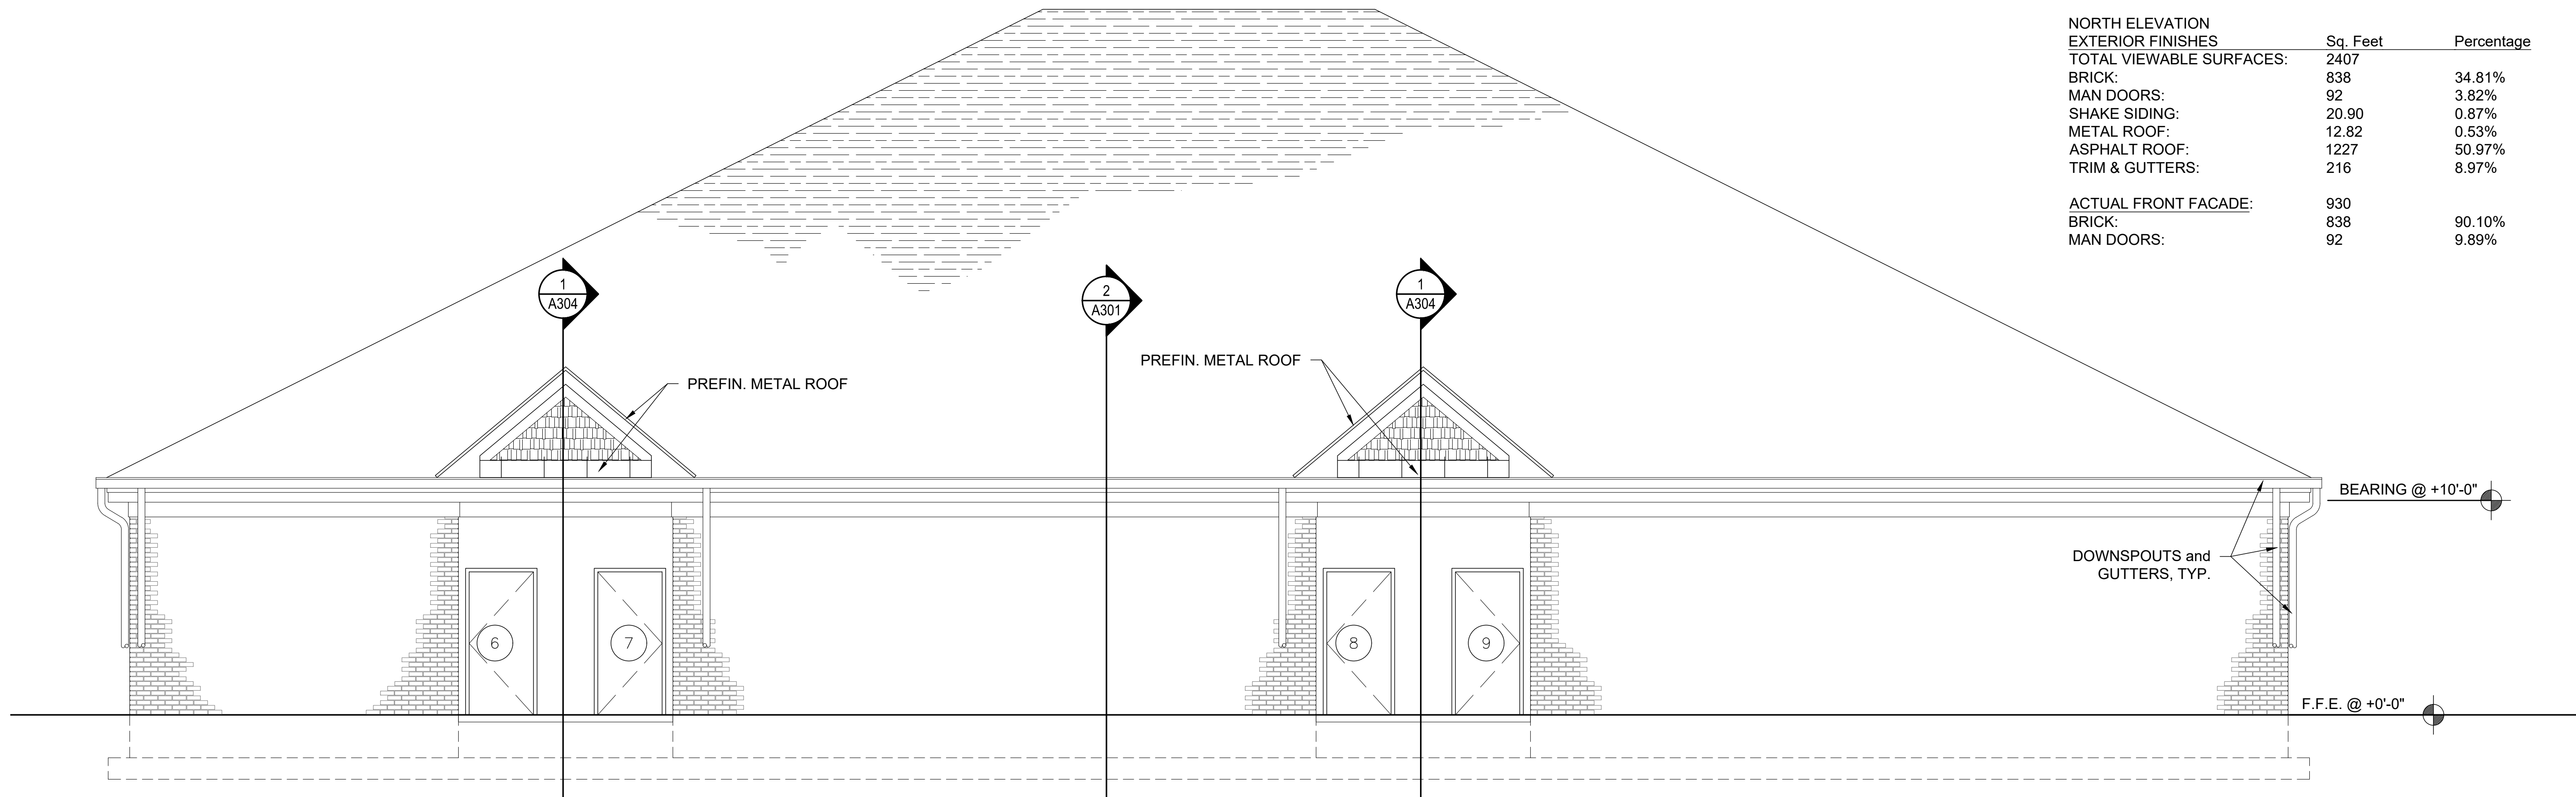

NORTH BUILDING ELEVATION

1/4" = 1'-0"