
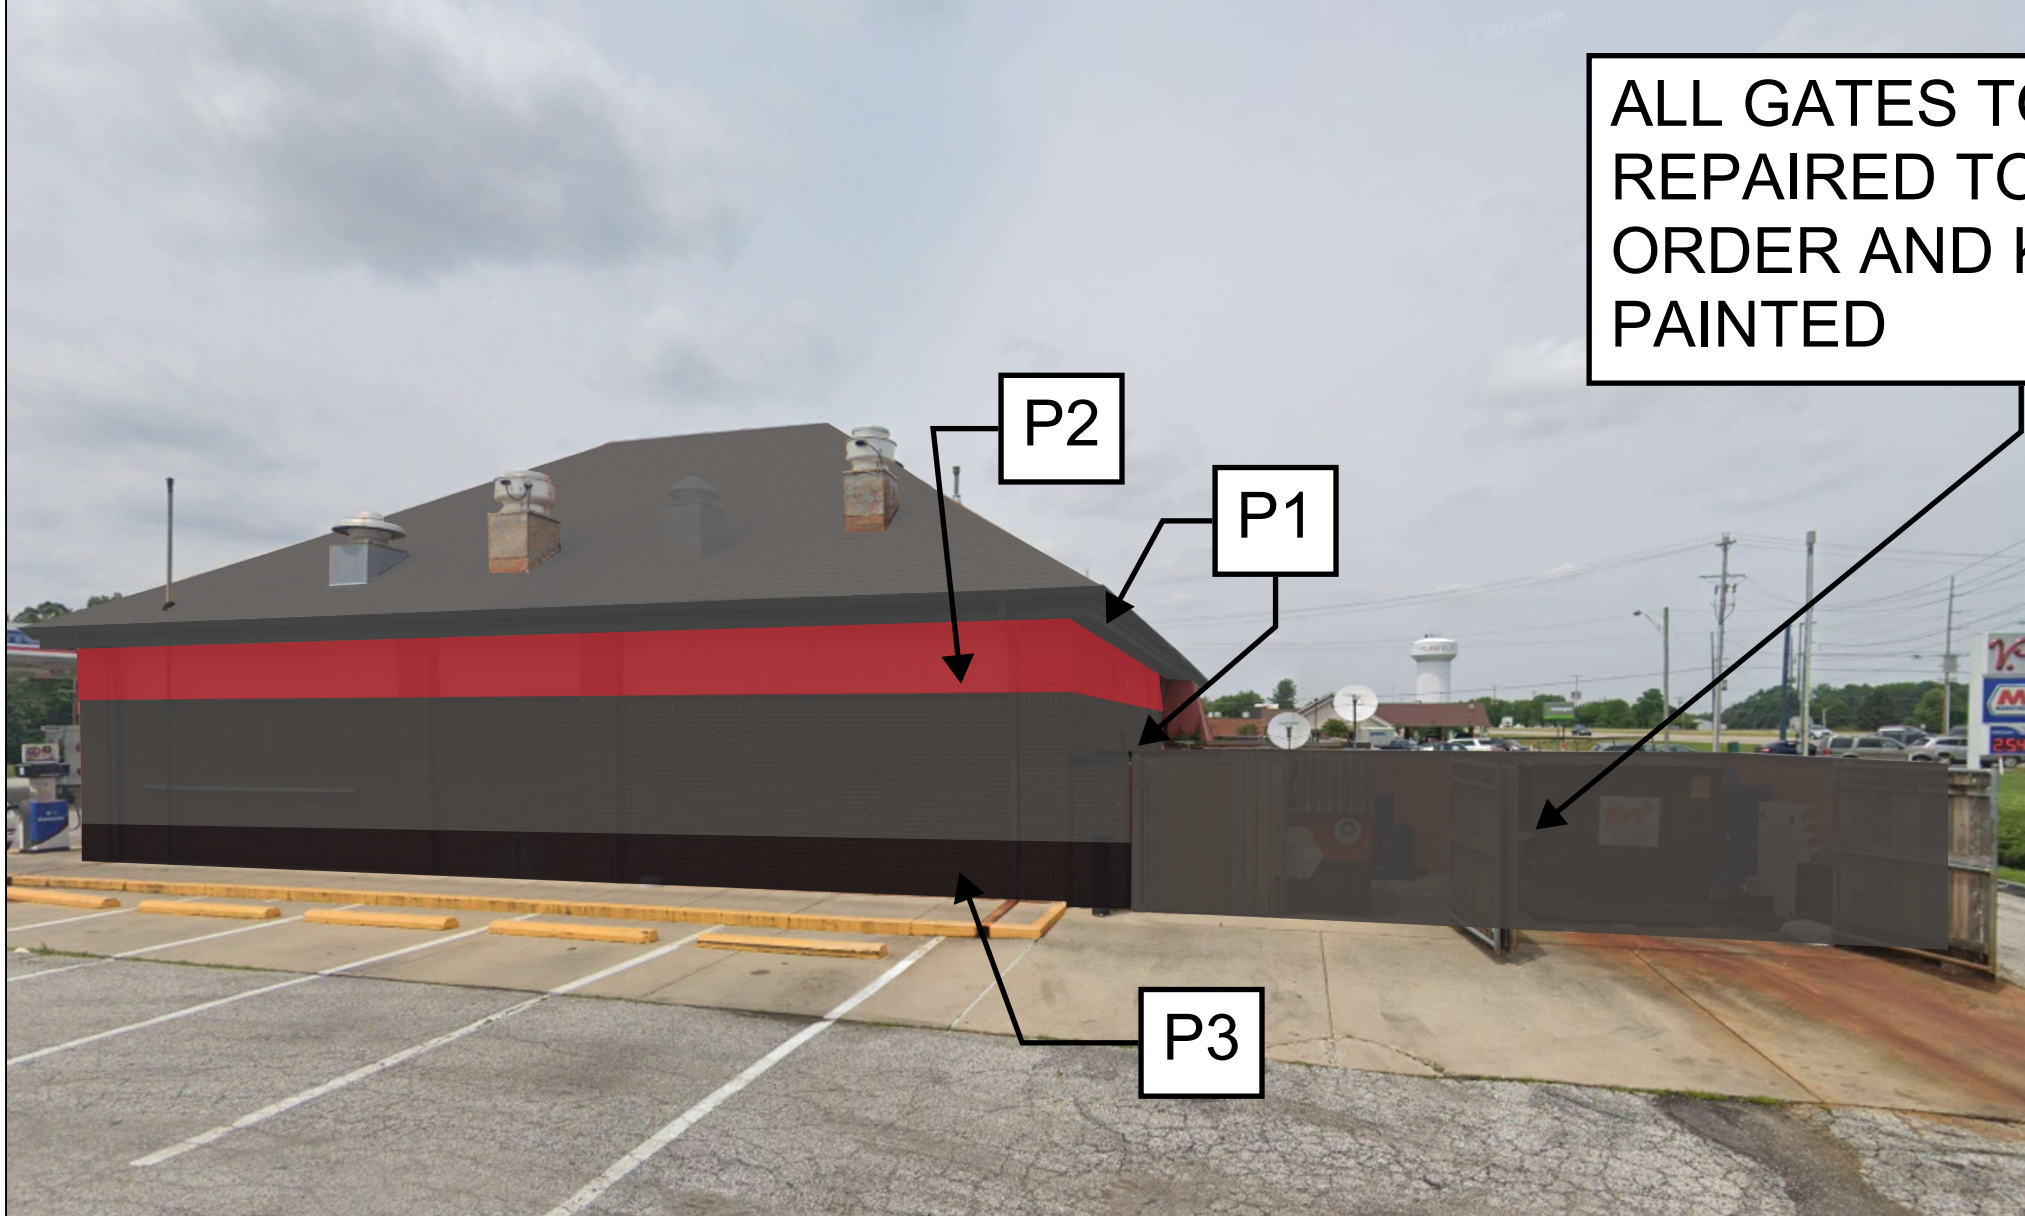


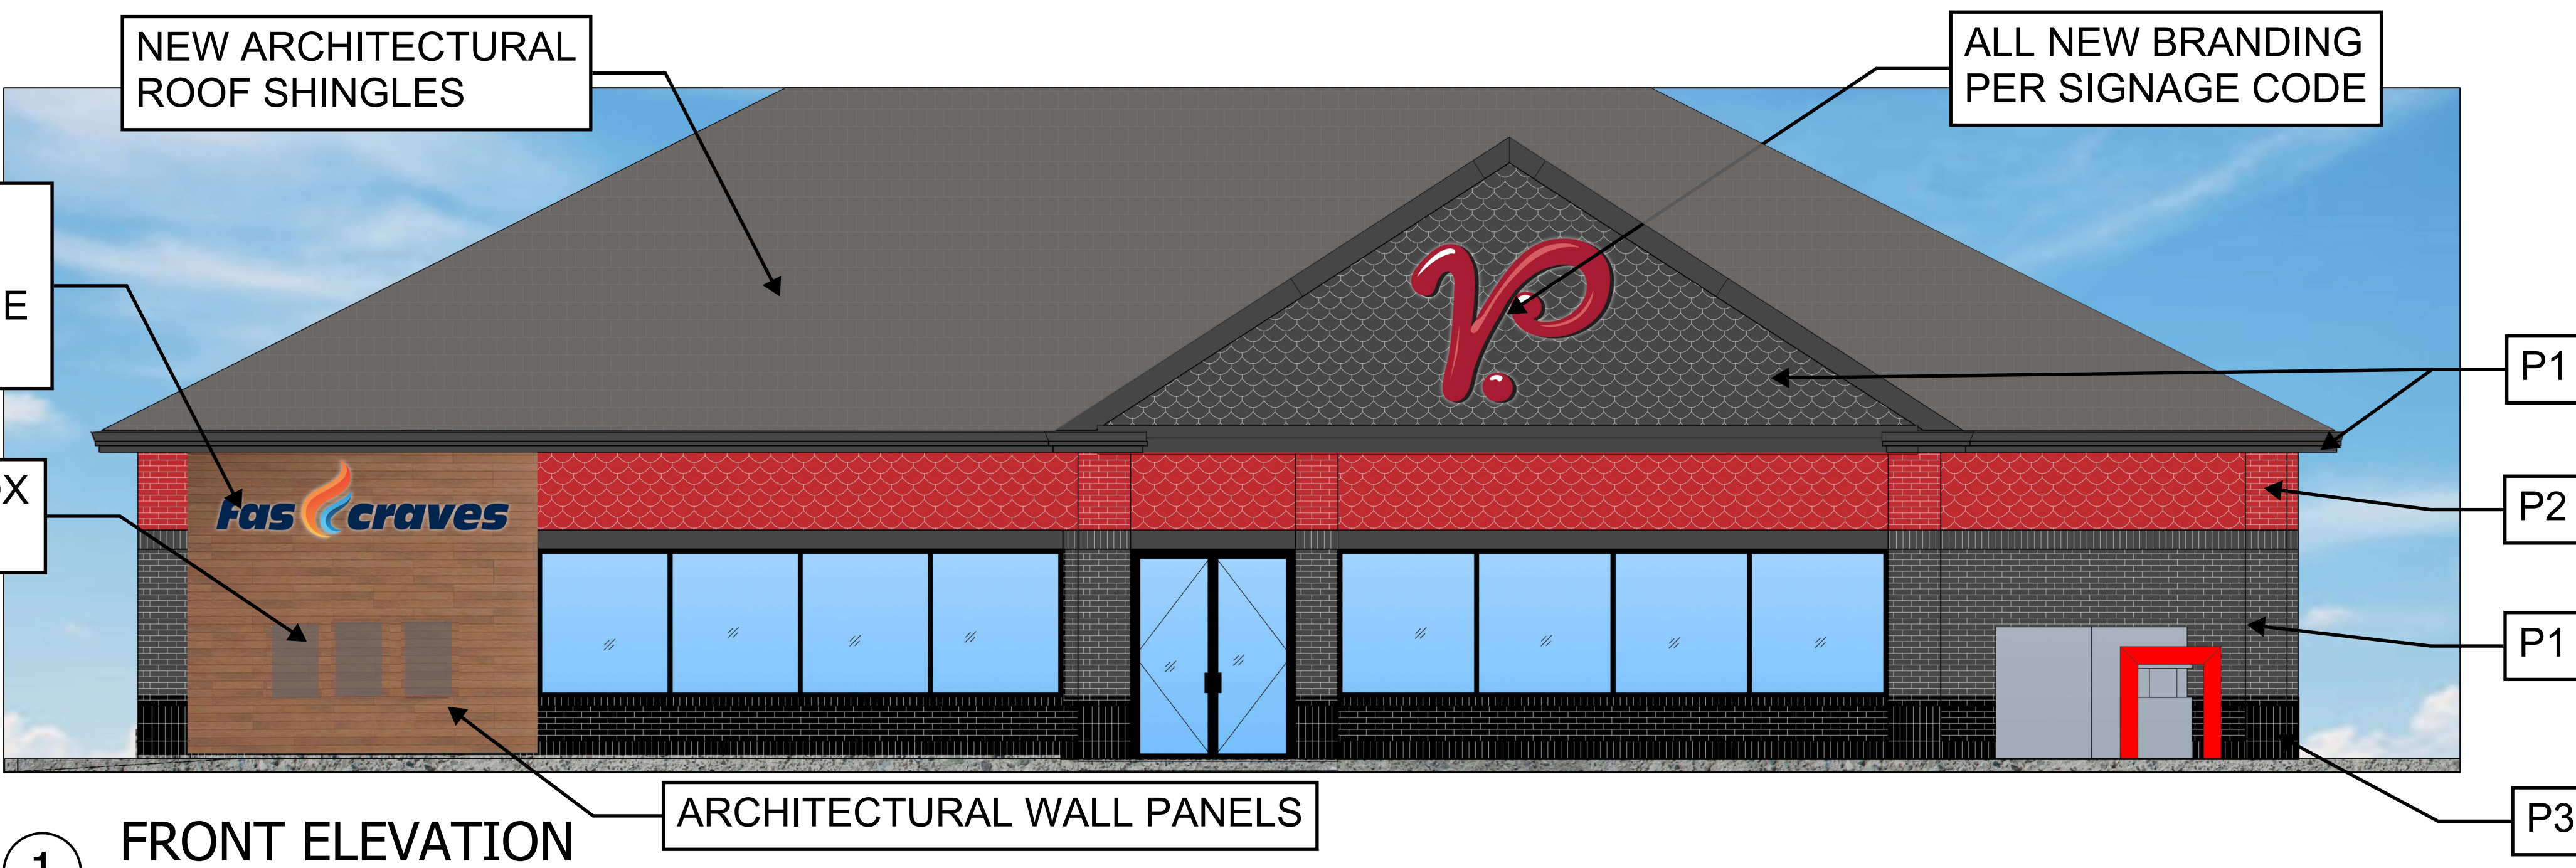

EXTERIOR PAINT / SIGN GENERAL NOTES

1. THE PAINTER IS RESPONSIBLE FOR FOLLOWING THE PAINT DESIGN SPECIFICATIONS IN THESE DOCUMENTS WITH (1 COAT PRIMER + 2 COATS PAINT)
2. GPM SIGNAGE VENDOR IS REQUIRED TO PRODUCE ITS OWN LOCAL SIGNAGE CODE CHECK, PRESENT BRAND BOOK TO GPM A&E FOR APPROVAL PRIOR TO BUILDING ANY SIGNAGE. THEY ARE RESPONSIBLE FOR THE PERMIT SUBMITTAL, MANAGEMENT AND CLOSEOUT OF THAT PERMIT. SITE SURVEY IS REQUIRED TO OBTAIN ALLOWABLE WALL SURFACE PER SIGN.
3. GPM SIGNAGE VENDOR IS RESPONSIBLE FOR INSTALL OF EXTERIOR SIGNS AND SNAP FRAMES ON THE TOWER THAT THEY ARE PROVIDING .
4. SIGNAGE SIZES SHOWN ARE DESIRED BUT WE WANT TO MAX PER CODE ALLOWABLE BY AHJ. VERIFY WITH CODE CHECK AND SITE SURVEY.

FINISH LEGEND		
P-1		SHERWIN WILLIAMS #7069 IRON ORE SEMI-GLOSS ELASTOMERIC PAINT
P-2		SHERWIN WILLIAMS #6871 POSITIVE RED SEMI-GLOSS ELASTOMERIC PAINT
P-3		SHERWIN WILLIAMS #6258 TRICON BLACK SEMI-GLOSS ELASTOMERIC PAINT
P-4		IDENTITY WOOD PRODUCTS "CEDAR" ARCHITECTURAL WALL PANELS

SIGNAGE LEGEND	
FAS	CRAVES SIGNAGE = TO BE INDIVIDUAL CHANNEL LETTERS INTERNALLY ILLUMINATED
SNAP FRAMES	= 2' X 3" BLACK EDGE FRAMES PROVIDED AND INSTALLED PER DETAIL "A" BY SIGN VENDOR
ROAD RUNNER SIGNAGE	= TO BE INDIVIDUAL CHANNEL LETTERS INTERNALLY ILLUMINATED

- PAINT EXISTING BRICK
- ARCHITECTURAL WOOD PANELS
- NEW BRAND SIGNAGE
- REPAIR ALL GATES AND PAINT
- REMOVE ICEBOX NEAR CAR WASH



STORE NO.: **#5623**

REVISIONS	
	DESCRIPTION
1/26/26	COFFEE MONITORS
2/13/26	OWNER UPDATES
3/11/26	OWNER UPDATES

PROJECT STATUS:

CONSTRUCTION

STORE # 5623
801 SOUTHFIELD DRIVE,
PLAINFIELD, IN 46168

PROJECT TYPE:

BRIDGE

SHEET NAME:
**EXTERIOR
ELEVATION**

WVG DATE:	PLOTTED DATE:
12/23/25	12/23/25

DRC DATE:	DRC APPROVAL:
01/07/26	DATE:

IC DATE:	IC APPROVAL:
DATE:	DATE:

DRAWN: Hamilton
Ramos

SCALE: AS NOTED

CHECKED:	CHECKED DATE:
Bobby	12/23/25
Stuart	

SHEET NO.:
EXT-1

C:\Users\hramos\GPM\Investments, LLC\Engineering Management - Documents\105-Store Remodel Program\2026-Remodel Program\2026-07-16 Store 5622.dwg



EXTERIOR PAINT / SIGN GENERAL NOTES

1. THE PAINTER IS RESPONSIBLE FOR FOLLOWING THE PAINT DESIGN IN THESE DOCUMENTS WITH (1 COAT PRIMER + 2 COATS PAINT)
2. GPM SIGNAGE VENDOR IS REQUIRED TO PRODUCE ITS OWN LOCAL SIGNAGE CODE CHECK, PRESENT BRAND BOOK TO GPM A&E FOR APPROVAL PRIOR TO BUILDING ANY SIGNAGE. THEY ARE RESPONSIBLE FOR THE PERMIT SUBMITTAL, MANAGEMENT AND CLOSEOUT OF THAT PERMIT. SITE SURVEY IS REQUIRED TO OBTAIN ALLOWABLE WALL SURFACE PER SIGN.
3. GPM SIGNAGE VENDOR IS RESPONSIBLE FOR INSTALL OF EXTERIOR SIGNS AND SNAP FRAMES ON THE TOWER THAT THEY ARE PROVIDING .
4. SIGNAGE SIZES SHOWN ARE DESIRED BUT WE WANT TO MAX PER CODE ALLOWABLE BY AHJ. VERIFY WITH CODE CHECK AND SITE SURVEY.

FINISH LEGEND

P-1	SHERWIN WILLIAMS #7069 IRON ORE SEMI-GLOSS ELASTOMERIC PAINT
P-2	SHERWIN WILLIAMS #6871 POSITIVE RED SEMI-GLOSS ELASTOMERIC PAINT
P-3	SHERWIN WILLIAMS #6258 TRICON BLACK SEMI-GLOSS ELASTOMERIC PAINT
P-4	IDENTITY WOOD PRODUCTS "CEDAR" ARCHITECTURAL WALL PANELS

SIGNAGE LEGEND

FAS CRAVES SIGNAGE = TO BE INDIVIDUAL CHANNEL LETTERS INTERNALLY ILLUMINATED

SNAP FRAMES = 2' X 3" BLACK EDGE FRAMES PROVIDED AND INSTALLED PER DETAIL "A" BY SIGN VENDOR

ROAD RUNNER SIGNAGE = TO BE INDIVIDUAL CHANNEL LETTERS INTERNALLY ILLUMINATED

OPTION 2

- TRADITIONAL BRICK LIME WASH
- ARCHITECTURAL WOOD PANELS
- NEW BRAND SIGNAGE
- REPAIR ALL GATES AND PAINT
- REMOVE ICEBOX NEAR CAR WASH



STORE NO.:
#5623

REVISIONS

Δ	DESCRIPTION
1	1/26/26 COFFEE MONITORS
2	2/13/26 OWNER UPDATES
3	3/11/26 OWNER UPDATES

PROJECT STATUS:
CONSTRUCTION

STORE # 5623
801 SOUTHFIELD DRIVE,
PLAINFIELD, IN 46168

PROJECT TYPE:
BRIDGE

SHEET NAME:
**EXTERIOR
ELEVATION**

DWG DATE:
12/23/25

PLOTTED DATE:
12/23/25

DRC DATE:
01/07/26

DRC APPROVAL:
DATE:

IC DATE:
DATE:

IC APPROVAL:
DATE:


DRAWN:
Hamilton
Ramos

SCALE:
AS NOTED

CHECKED:
Bobby
Stuart

CHECKED DATE:
12/23/25

SHEET NO.:
EXT-2

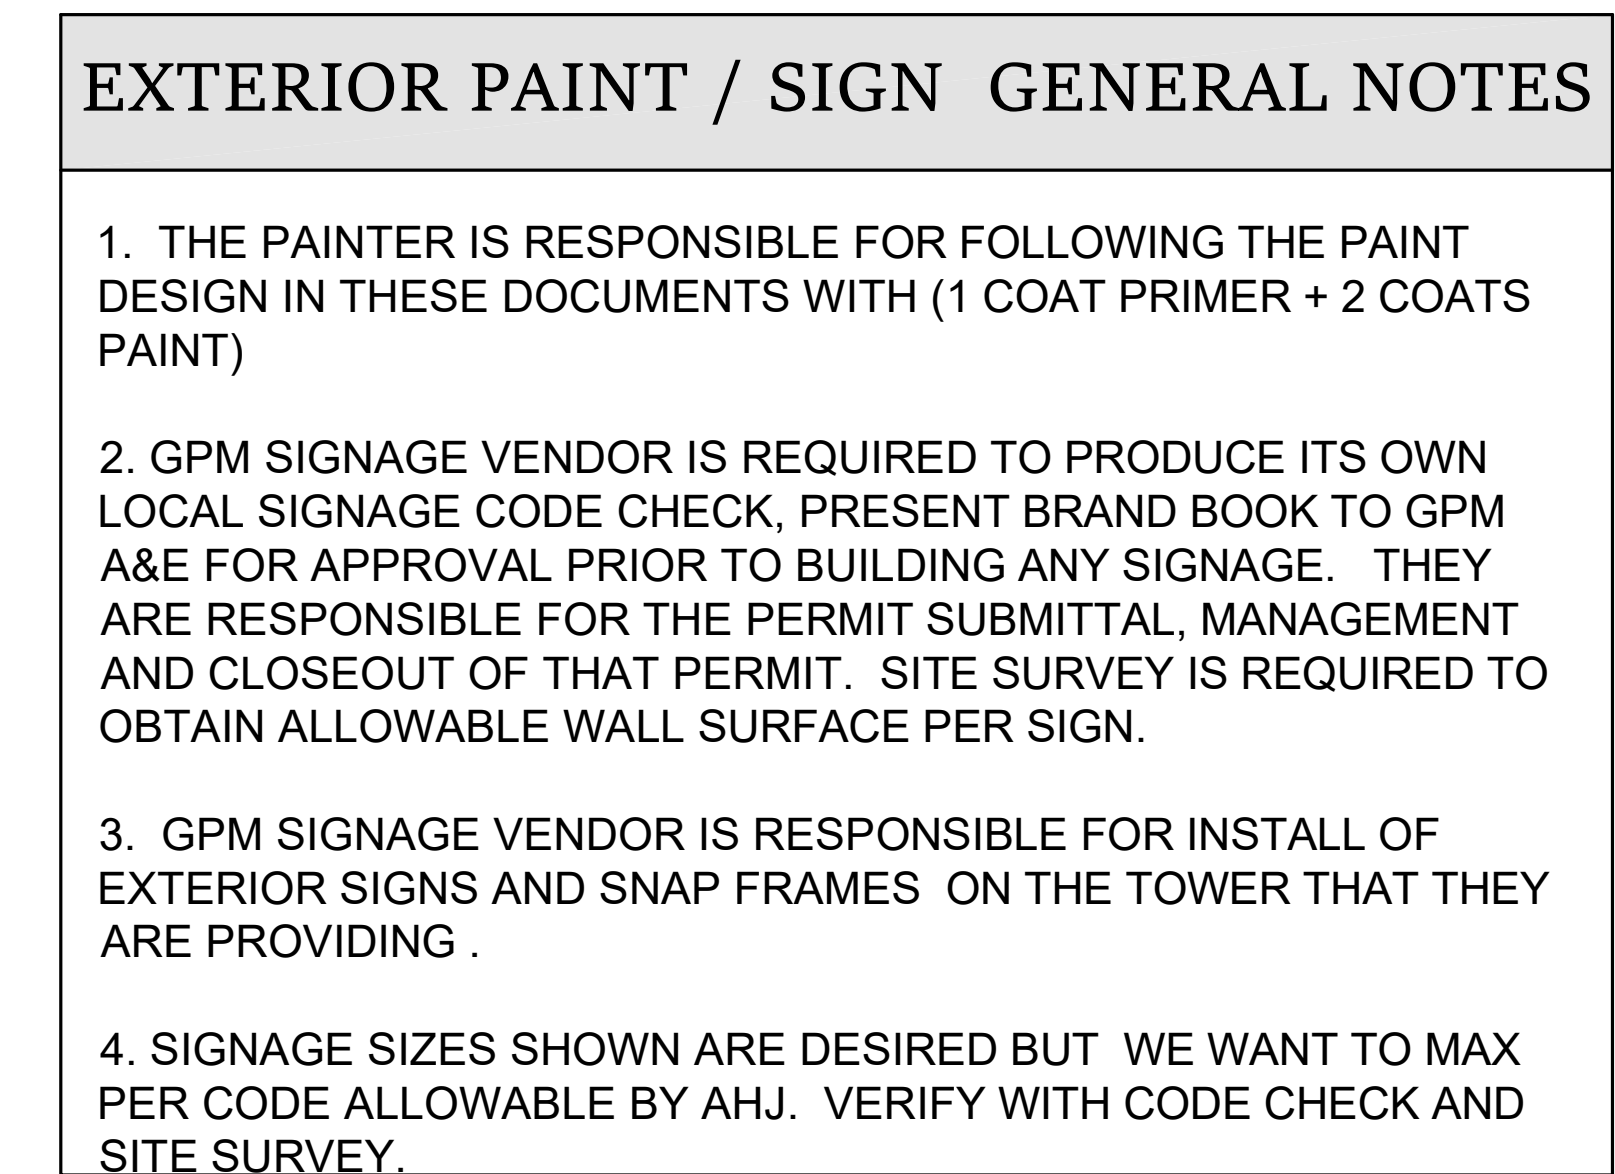


FINISH LEGEND		
P-1		SHERWIN WILLIAMS #7069 IRON ORE SEMI-GLOSS ELASTOMERIC PAINT
P-2		SHERWIN WILLIAMS #8871 POSITIVE RED SEMI-GLOSS ELASTOMERIC PAINT
P-3		SHERWIN WILLIAMS #5258 TRICON BLACK SEMI-GLOSS ELASTOMERIC PAINT
P-4		IDENTITY WOOD PRODUCTS "CEDAR" ARCHITECTURAL WALL PANELS

SIGNAGE LEGEND
FAS CRAVES SIGNAGE = TO BE INDIVIDUAL CHANNEL LETTERS INTERNALLY ILLUMINATED
SNAP FRAMES = 2' X 3" BLACK EDGE FRAMES PROVIDED AND INSTALLED PER DETAIL "A" BY SIGN VENDOR
ROAD RUNNER SIGNAGE = TO BE INDIVIDUAL CHANNEL LETTERS INTERNALLY ILLUMINATED

OPTION 3: EIFS

- EIFS OVER BRICK. PAINT
- ARCHITECTURAL WOOD PANELS
- NEW BRAND SIGNAGE
- REPAIR ALL GATES AND PAINT
- REMOVE ICEBOX NEAR CAR WASH

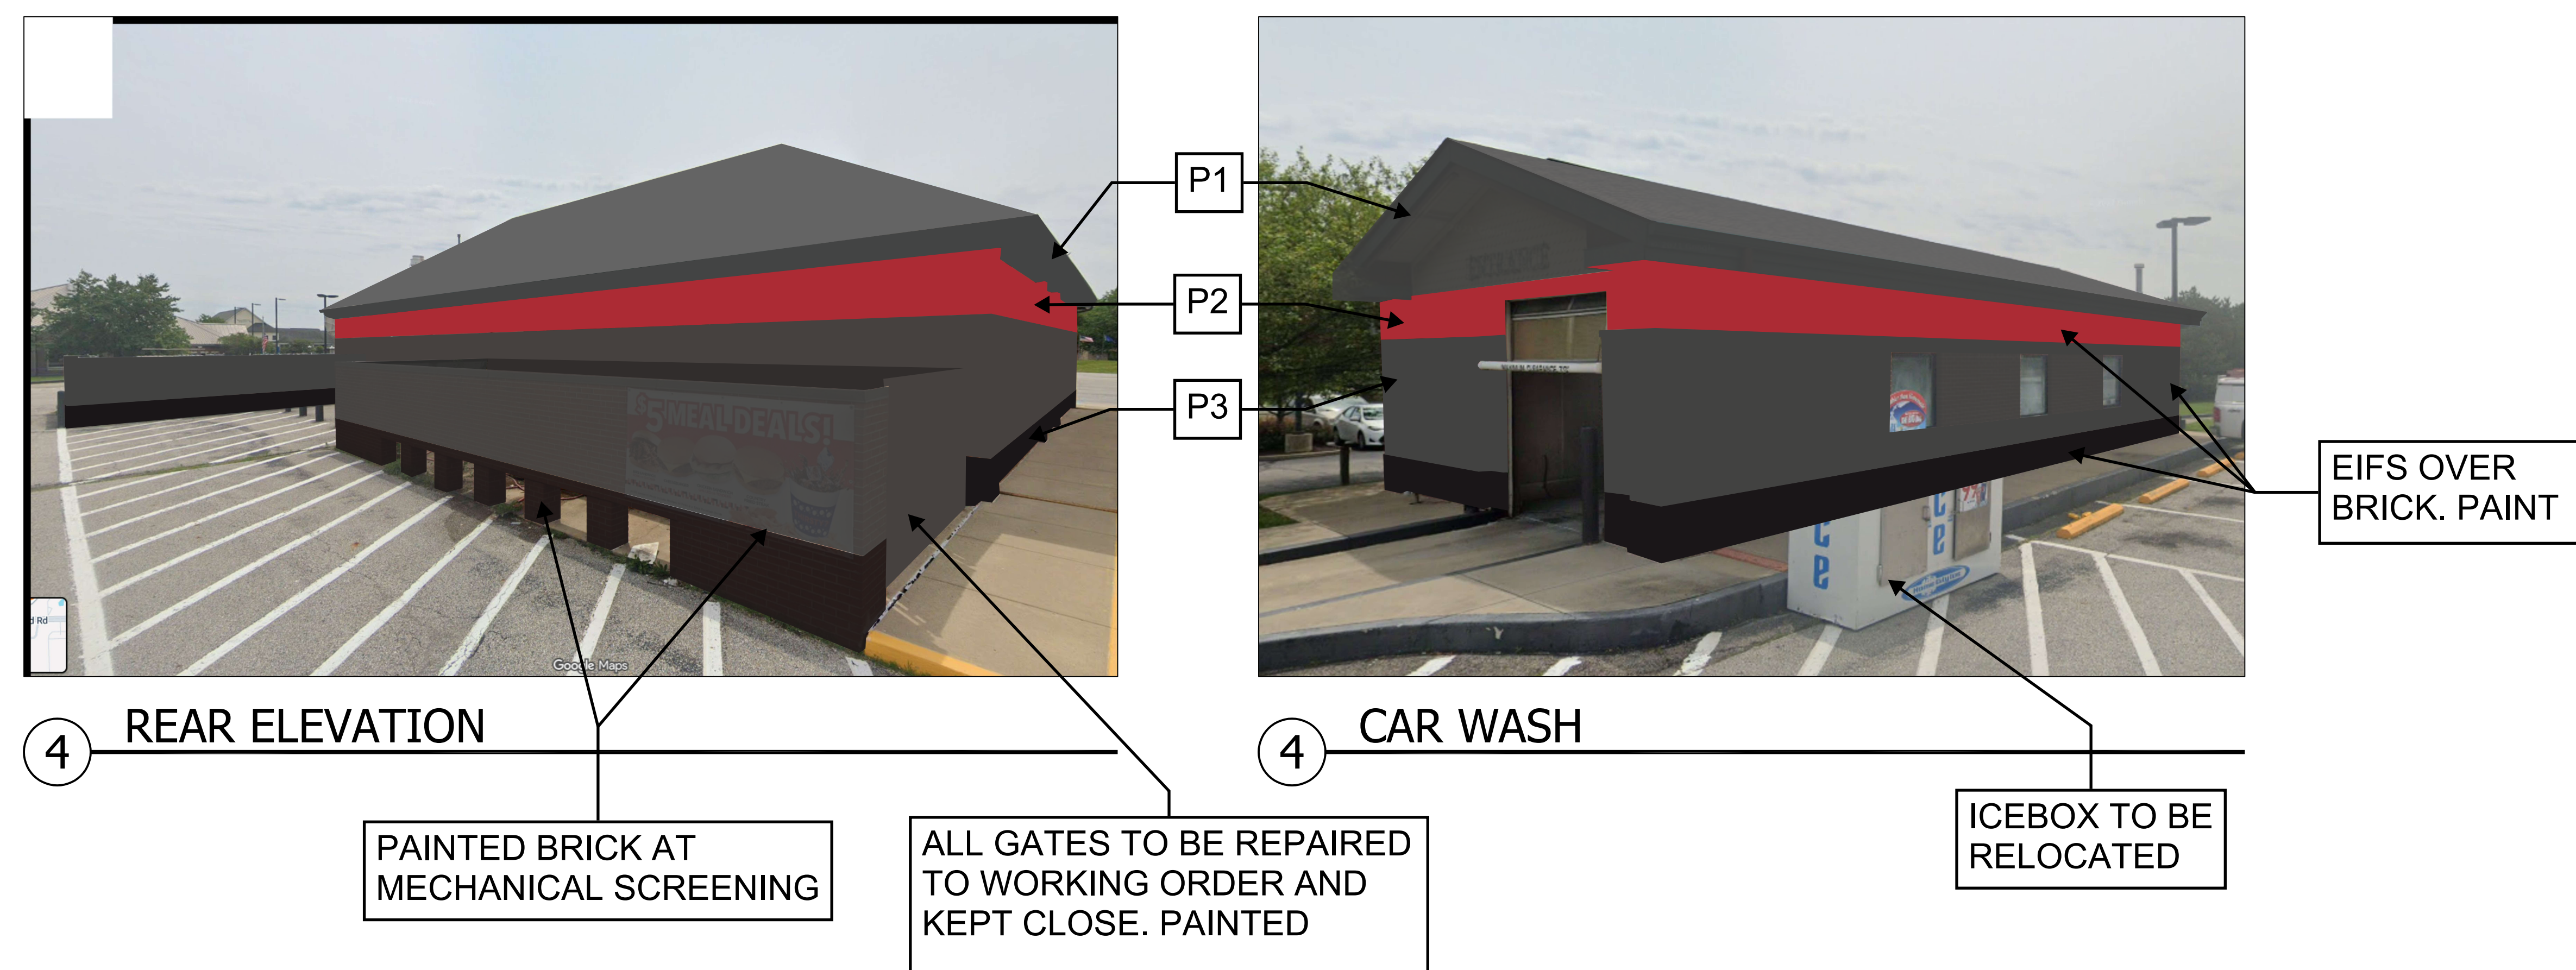

STORE NO.:

#5623

REVISIONS

△		DESCRIPTION
1	1/26/26	COFFEE MONITORS
2	2/13/26	OWNER UPDATES
3	3/11/26	OWNER UPDATES

PROJECT STATUS:

CONSTRUCTION

STORE # 5623
801 SOUTHFIELD DRIVE,
PLAINFIELD, IN 46168

PROJECT TYPE:

BRIDGE

SHEET NAME:

EXTERIOR ELEVATION

DWG DATE:	PLOTTED DATE:
12/23/25	12/23/25

DRC DATE: 01/07/26

IC DATE: _____
DATE: _____

DRAWN: Hamilton
Ramos

SCALE: AS NOTED

CHECKED: Bobby Stuart	CHECKED DATE: 12/23/25
-----------------------------	---------------------------

SHEET NO.:

EXT-3