

# FIRST FLOOR

SCALE:  $\frac{3}{32}$ " = 1'-0"

AVON - LEFT


ASPEN - LEFT

ASPEN II - RIGHT

ASPEN - RIGHT

ASPEN II - RIGHT

AVON - RIGHT

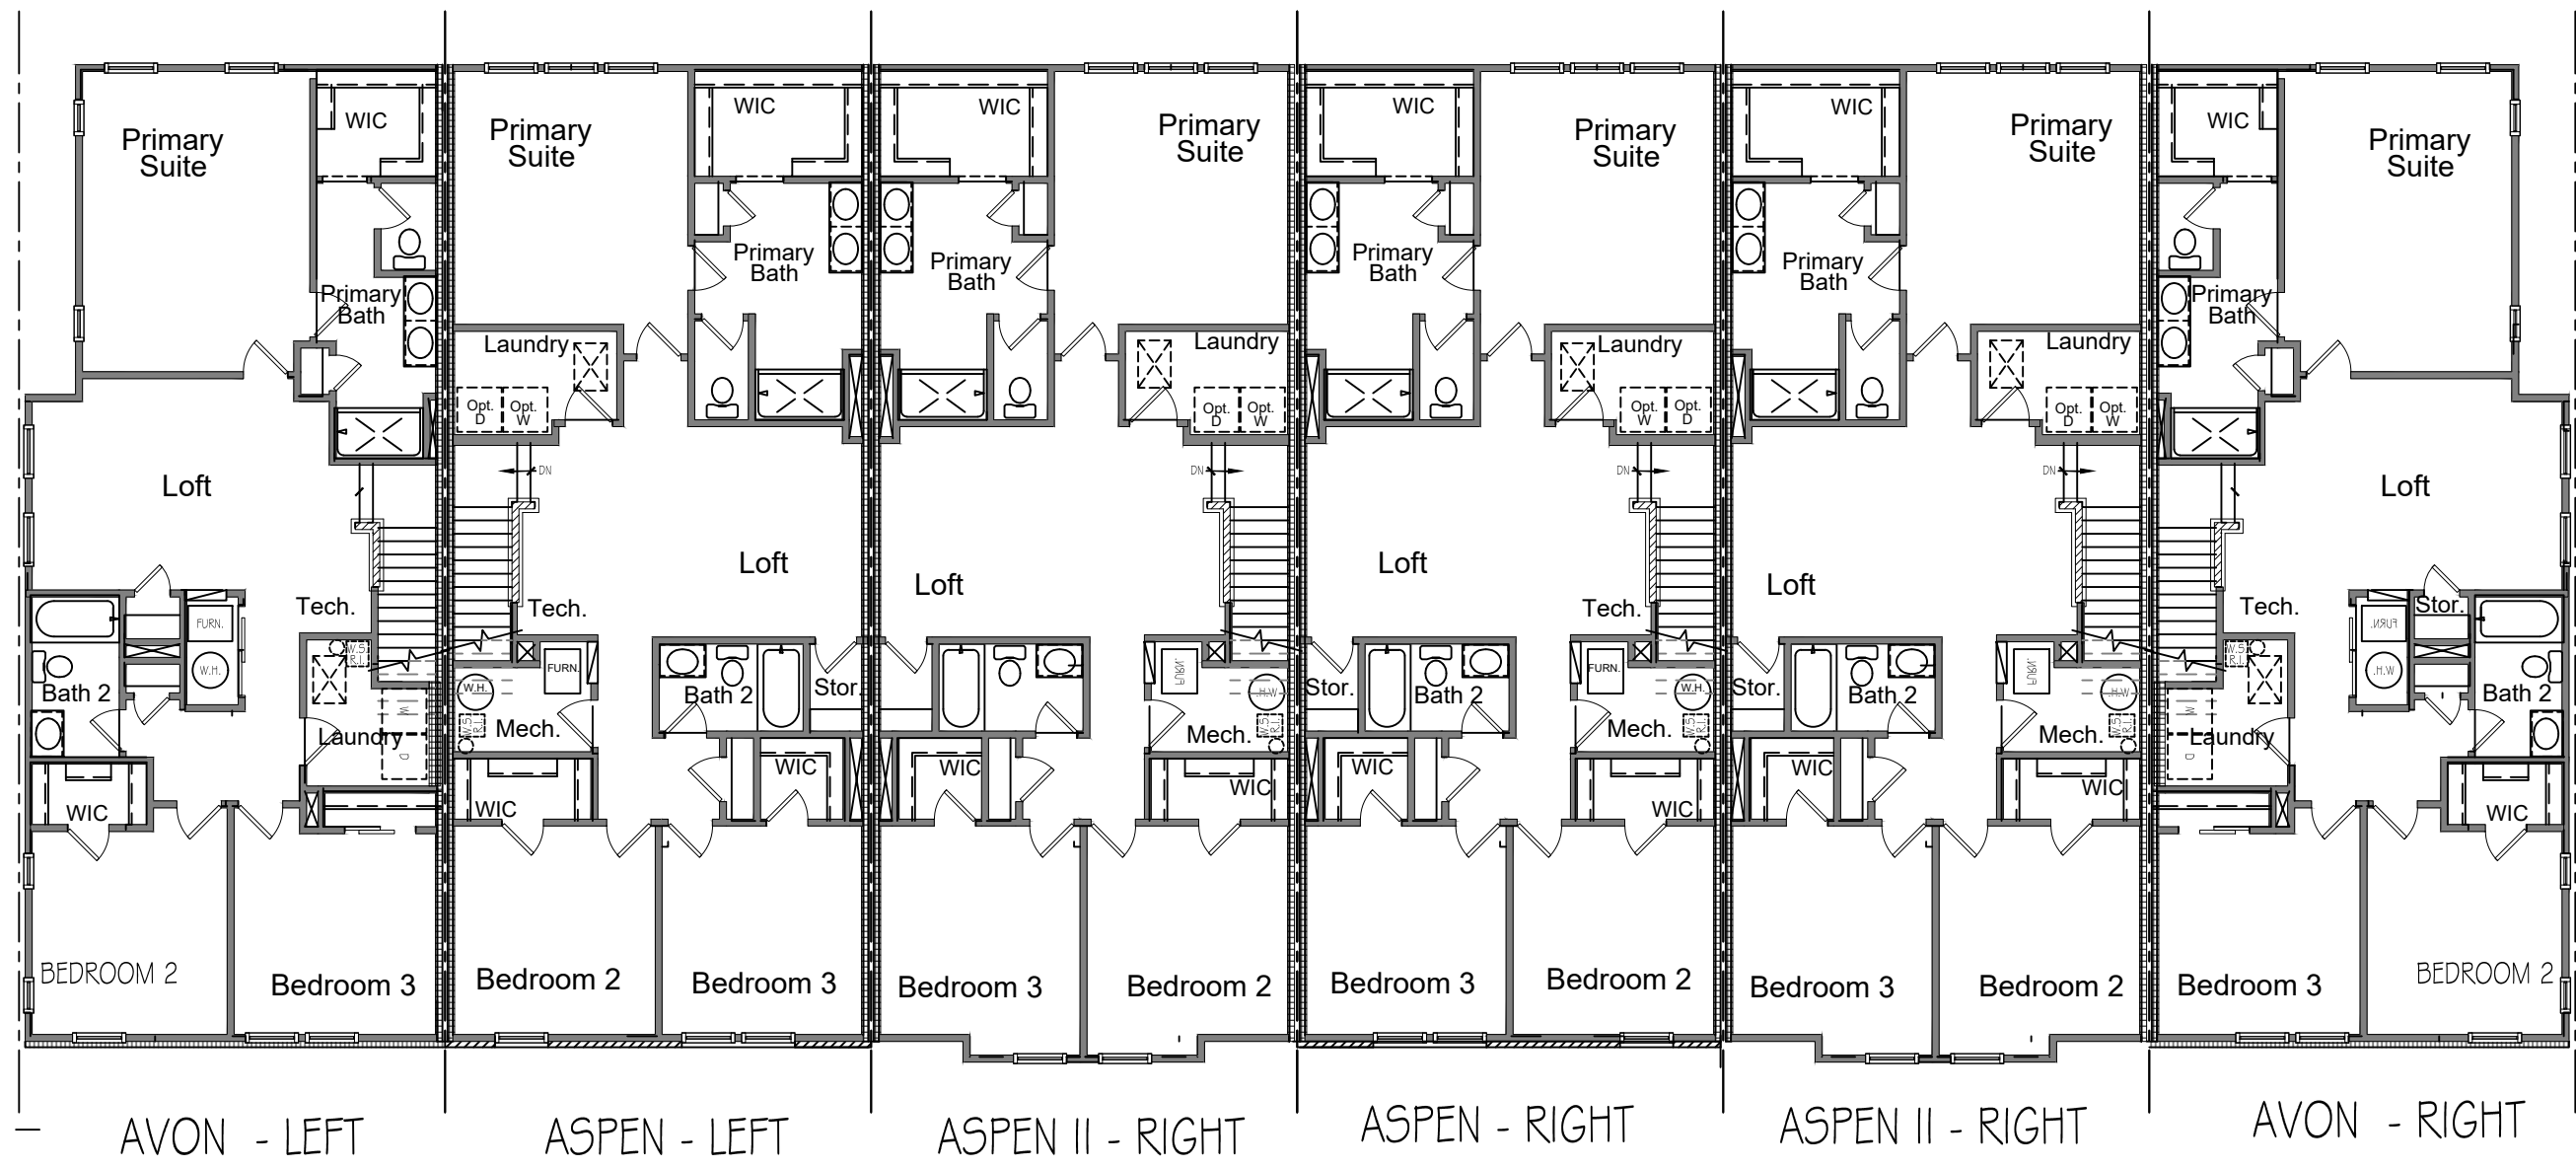

# SECOND FLOOR

SCALE:  $\frac{3}{32}$ " = 1'-0"


LOT #: 000

HOBBS STATION TOWNHOMES

SHEET NO. 4


MODEL # 6 UNIT  
DATE: 3/11/25  
DRAWN BY: JCB

BUYER: SPEC.

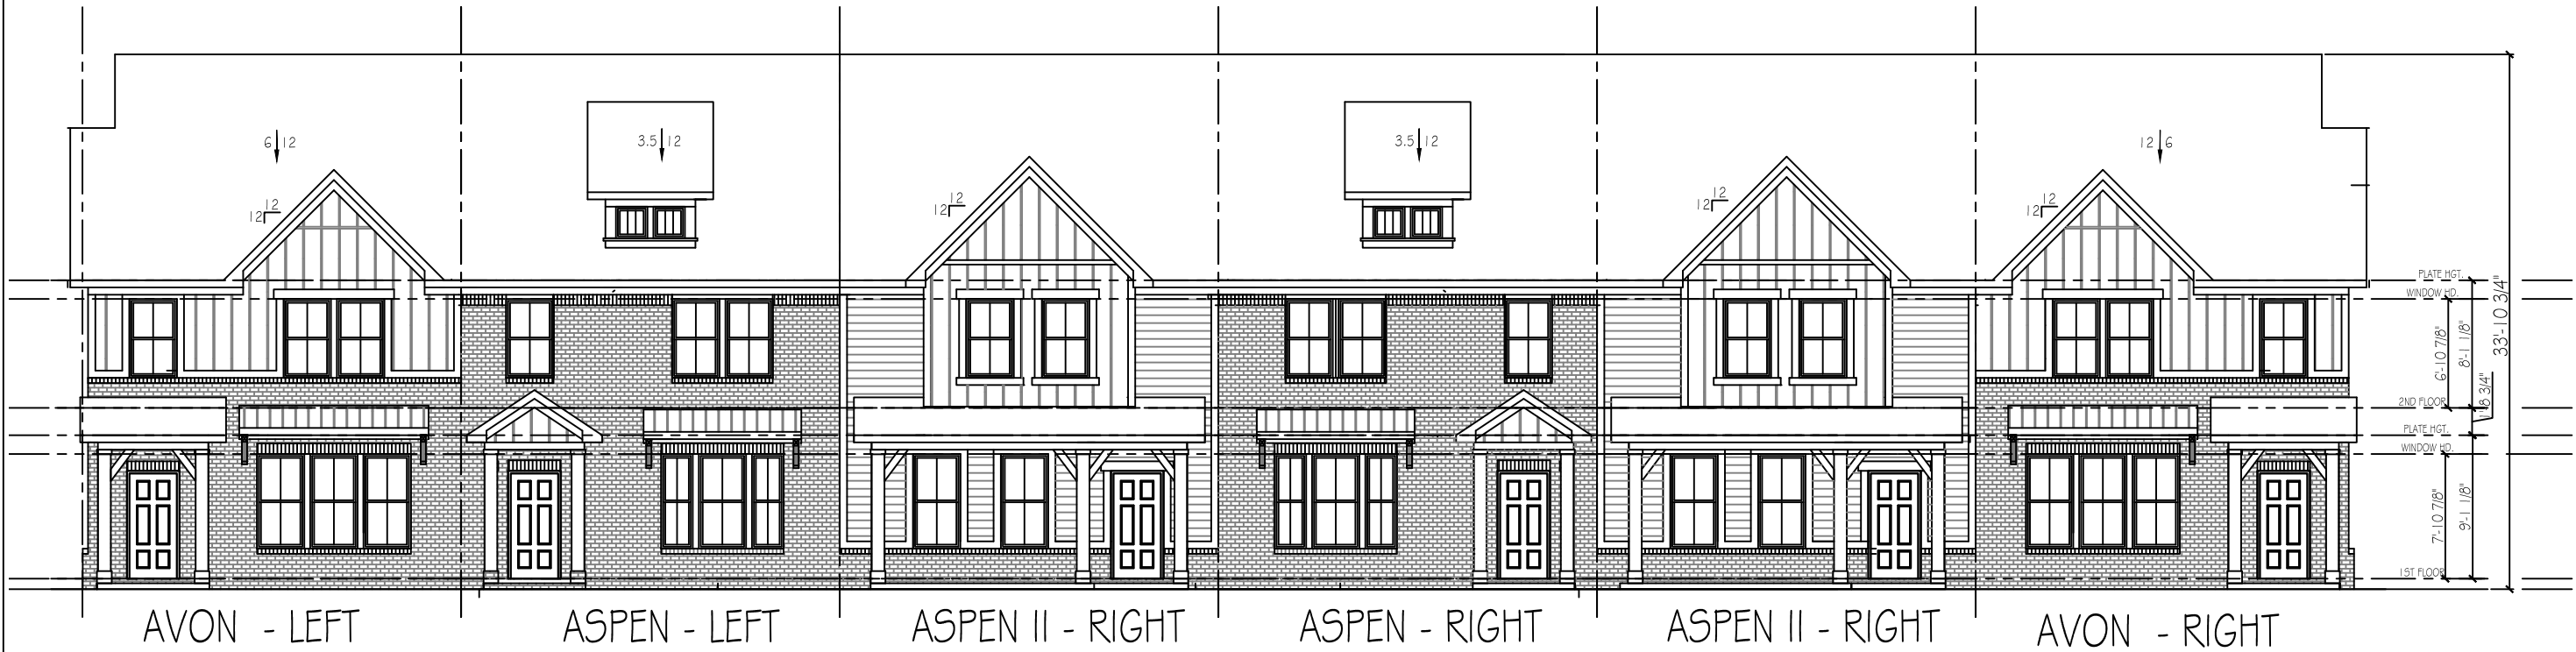

# FRONT ELEVATION

SCALE:  $\frac{3}{32}$ " = 1'-0"

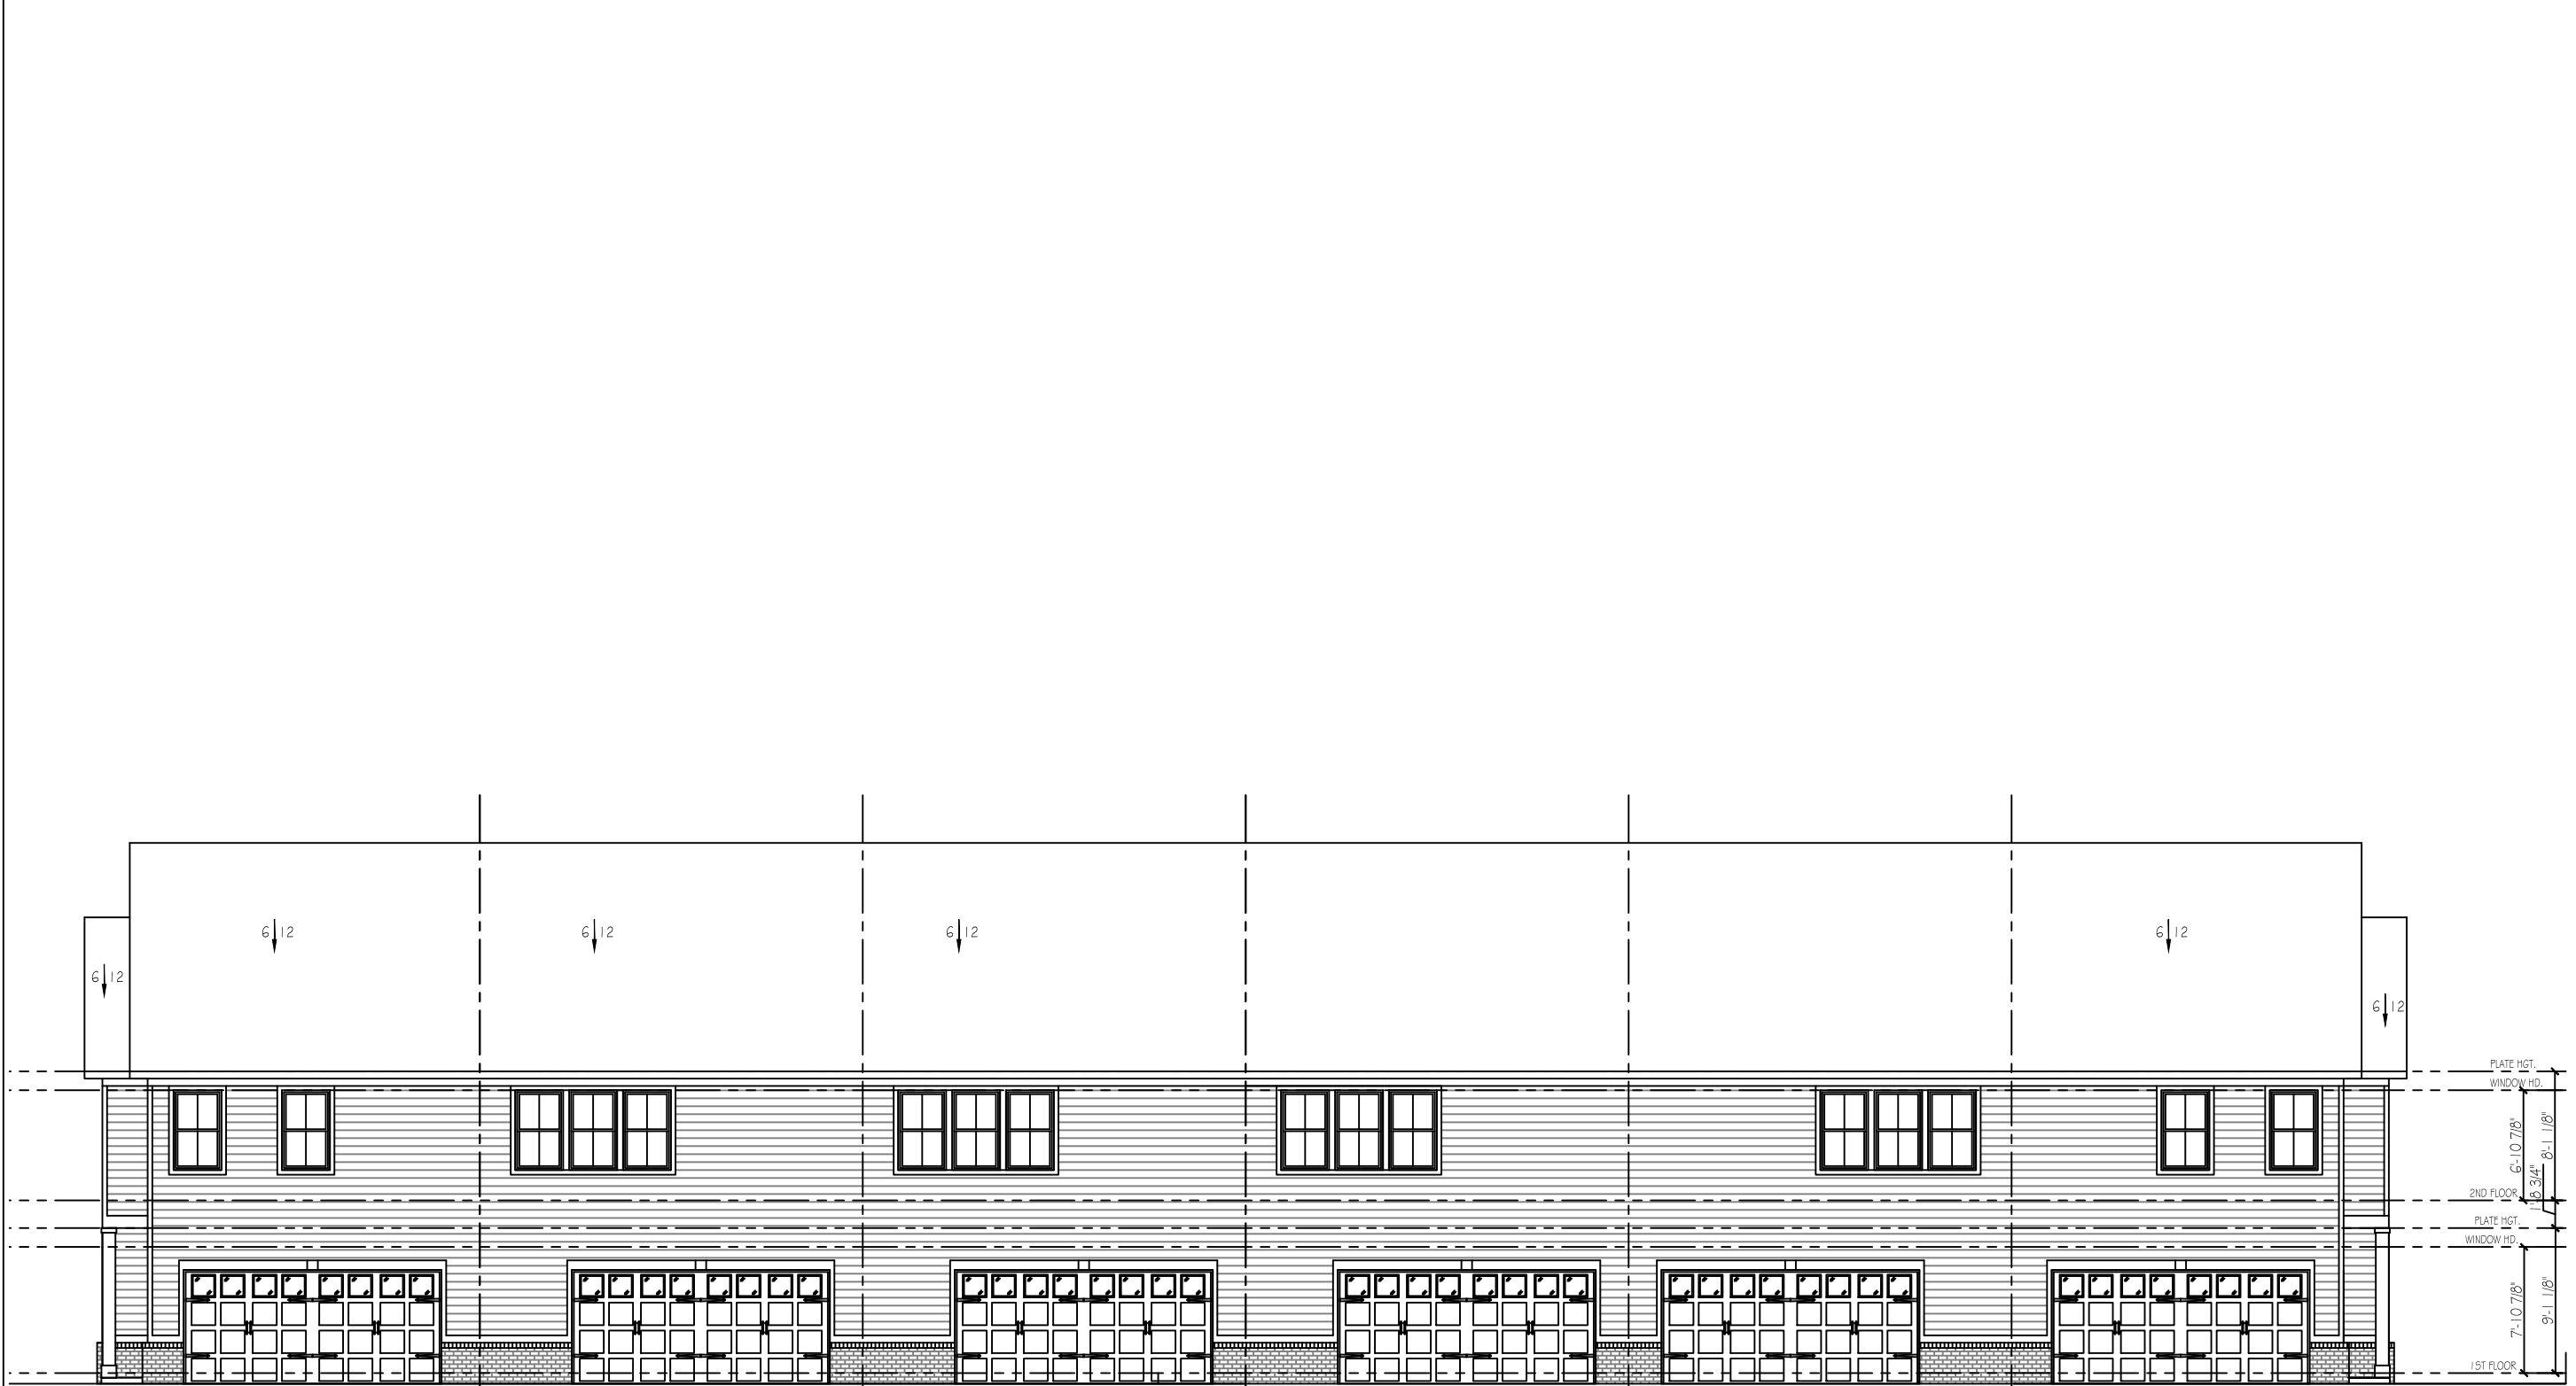

AVON - RIGHT

ASPEN II - RIGHT

ASPEN - LEFT

ASPEN II - RIGHT


ASPEN - LEFT

AVON - LEFT

# REAR ELEVATION

SCALE:  $\frac{3}{32}$ " = 1'-0"

ELEVATION STYLE

SHEET NO. <b>7</b>	MODEL # 4 UNIT	HOBBS STATION TOWNHOMES	LOT #: 000	 taylor morrison®
	DATE: 3/11/25			
DRAWN BY: JCB		BUYER: SPEC.		



## RIGHT SIDE ELEVATION

SCALE:  $\frac{3}{32}$ " = 1'-0"



## LEFT SIDE ELEVATION

SCALE:  $\frac{3}{32}$ " = 1'-0"

ELEVATION STYLE