
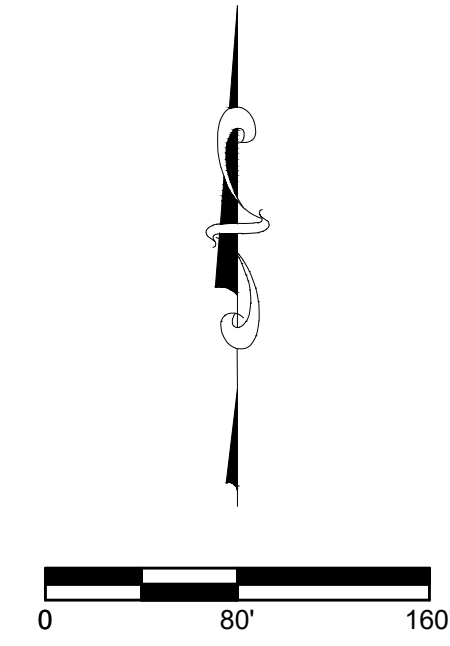


Baldwin, P., 2024A\24231\Engineering\Cadd\Proposed\24231\_Site\_Option B.dwg September 26, 2025 7:57 AM

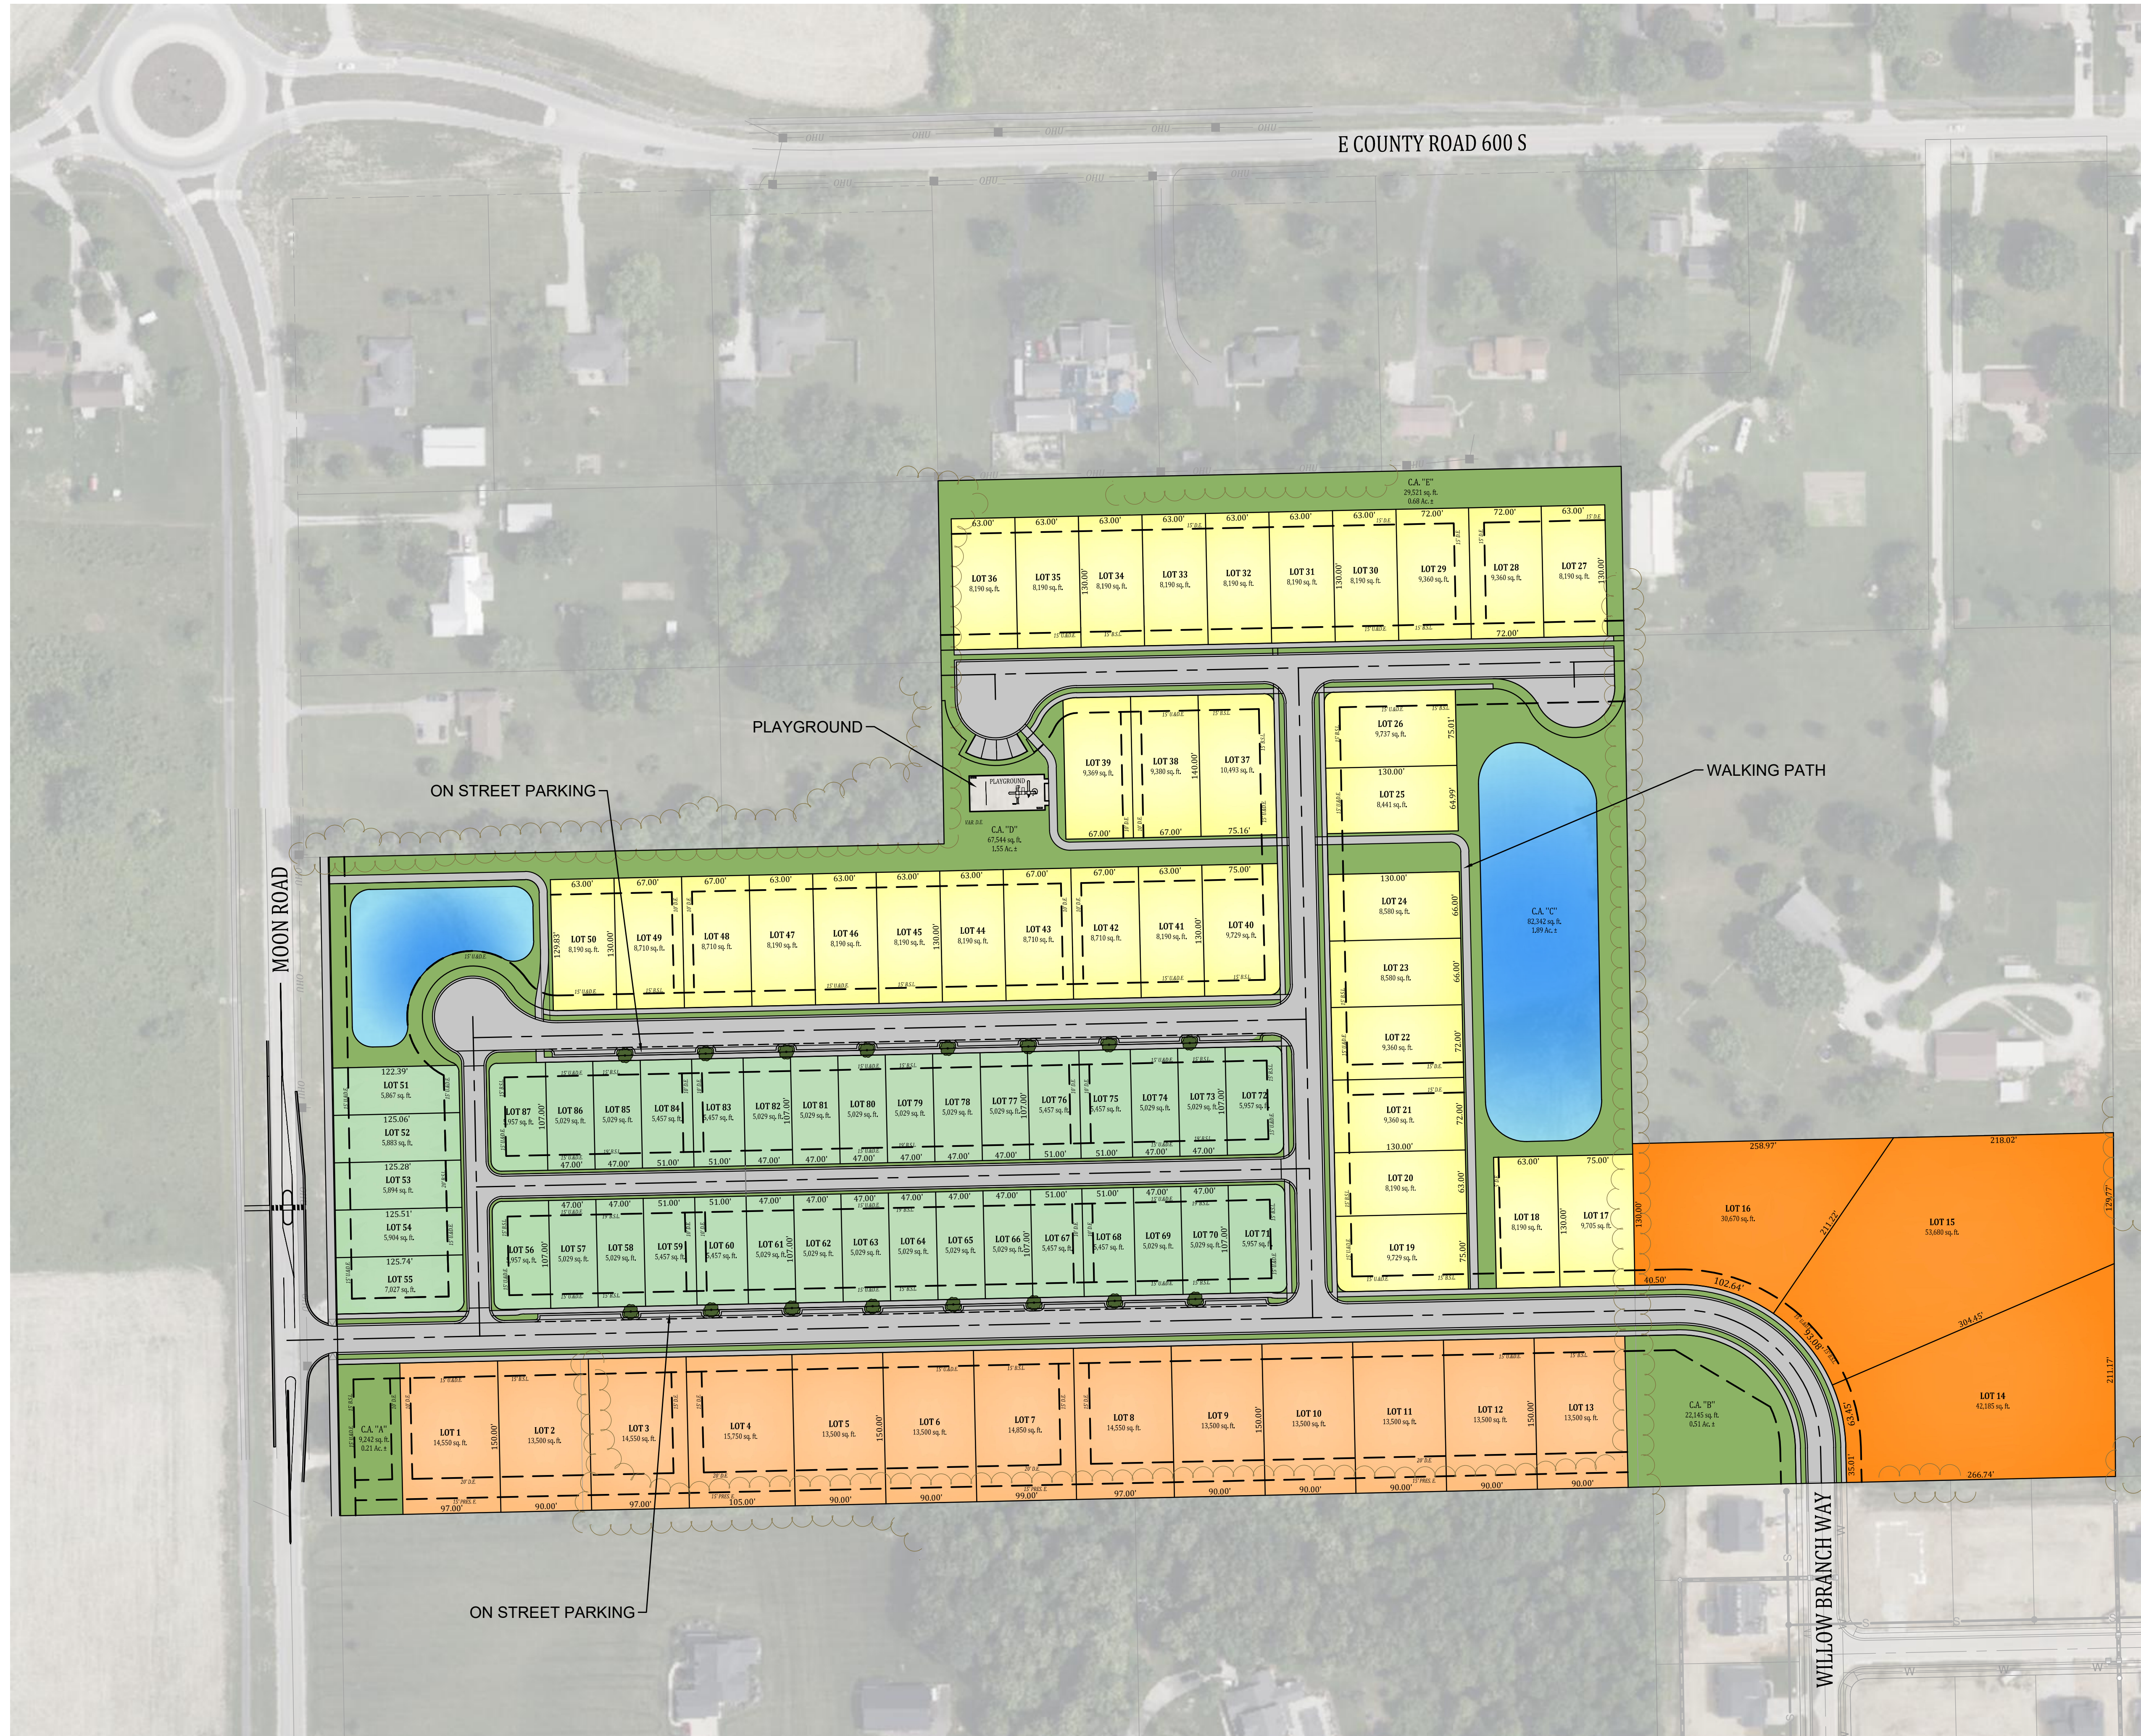

**87 PROPOSED SINGLE FAMILY RESIDENTIAL LOTS**

- 34 - FRONT LOADED HOMES**  
63' x 130' LOT SIZE
- 37 - ALLEY LOADED HOMES**  
47' x 107' LOT SIZE
- 13 - SIDE LOADED HOMES**  
90' x 150' LOT SIZE
- 3 - RURAL ESTATE LOTS**

<p><b>DESIGNED:</b> SB</p> <p><b>DRAWN:</b> JJB</p> <p><b>CHECKED:</b></p> <p><b>SCALE:</b> 1" = 80'</p> <p><b>DATE:</b> 09-24-25</p>	<p><b>Revisions</b></p> <table border="1" style="width: 100%; border-collapse: collapse;"> <tr> <th>No.</th> <th>Description</th> <th>Date</th> </tr> <tr> <td> </td> <td> </td> <td> </td> </tr> <tr> <td> </td> <td> </td> <td> </td> </tr> </table>	No.	Description	Date						
No.	Description	Date								
<p><b>SITE PLAN</b> <b>OXFORD SQUARE</b> <b>LENNAR</b> <b>PLAINFIELD, INDIANA</b></p>										
<p><b>NOT FOR CONSTRUCTION</b></p>										
<p><b>BANNING ENGINEERING</b> 853 COLUMBIA ROAD, SUITE #101 PLAINFIELD, IN 46166 BUS: (317) 707-3700 FAX: (317) 707-3800 E-MAIL: Banning@BanningEngineering.com WEB: www.BanningEngineering.com</p>										
<p>Project No: 24231</p> <p>Sheet No: CONCEPT PLAN</p>										