

PLANT LIST					
COUNT	MARK	BOTANICAL NAME	COMMON NAME	SIZE	NOTES
SHADE TREES					
8	CAR-O	CARYA OVATA	SHAGBARK HICKORY	2 1/2"-3" CAL.	B&B
8	GLE-T	GLEDTISIA TRIACANTHOS 'SHADEMASTER'	SHADEMASTER HONEYLOCUST	2 1/2"-3" CAL.	B&B
7	QUE-I	QUERCUS IMBRICARIA	SHINGLE OAK	2 1/2"-3" CAL.	B&B
4	QUE-S	QUERCUS SHUMARDII	SHUMARD OAK	2 1/2"-3" CAL.	B&B
ORNAMENTAL TREES					
7	AME-G	AMELANCHIER x GRANDIFLORA 'AUTUMN BRILLIANCE'	AUTUMN BRILLIANCE SERVICEBERRY	8' HEIGHT	MULTI-STEM, B&B
EVERGREEN SHRUBS					
88	JUN-C	JUNIPERUS COMMUNIS var. DEPRESSA	OLD FIELD JUNIPER	30"-36"	
35	MYR-P	MYRICA PENNSYLVANICA	NORTHERN BAYBERRY	30"-36"	
10	THU-E	THUJA OCCIDENTALIS 'EMERALD'	EMERALD ARBORVITAE	6' HEIGHT	B&B
38	THU-O	THUJA OCCIDENTALIS 'HETZ'S MIDGET'	HETZ MIDGET ARBORVITAE	24"	
SHRUBS					
13	ARO-A	ARONIA ARBUTIFOLIA 'BRILLIANTISSIMA'	BRILLIANT RED CHOKECHERRY	24"	5' O.C.
22	CEA-A	CEANOTHUS AMERICANUS	NEW JERSEY TEA	24"	3' O.C.
14	COR-B	CORNUS SERICEA 'BUDD'S YELLOW'	BUDD'S YELLOW DOGWOOD	30"-36"	5' O.C.
38	FOT-G	FOTHERGILLA GARDENII	DWARF FOTHERGILLA	24"	3' O.C.
4	FOT-M	FOTHERGILLA 'MOUNT AIRY'	MOUNT AIRY FOTHERGILLA	30"-36"	5' O.C.
61	HYD-A	HYDRANGEA ARBORESCENS 'HAAS HALO' PP24783	HAAS HALO HYDRANGEA	24"	5' O.C.
10	RHU-A	RHUS AROMATICA 'GRO-LOW'	GRO-LOW SUMAC	24"	5' O.C.
GRASSES					
20	PAN-V	PANICUM VIRGATUM 'SHENANDOAH'	SHENANDOAH SWITCH GRASS	#2 CONT.	3' O.C.
34	SCH-S	SCHIZACHYRIUM SCOPARIUM 'THE BLUES'	THE BLUES LITTLE BLUESTEM	#2 CONT.	3' O.C.
13	SPQ-H	SPOROBOLUS HETEROLEPIS	PRAIRIE DROPSEED	#2 CONT.	2' O.C.
PERENNIALS					
47	AMS-B	AMSONIA X 'BLUE ICE'	BLUE ICE BLUE STAR	#1 CONT.	18" O.C.
35	BAP-B	BAPTISIA 'BLUE TOWERS'	BLUE TOWERS FALSE INDIGO	#1 CONT.	18" O.C.
13	SYM-O	SYMPHYOTRICHUM OBLONGIFOLIUM 'OCTOBER SKIES'	OCTOBER SKIES AROMATIC ASTER	#1 CONT.	18" O.C.


LANDSCAPE ORDINANCE CHART				
ORDINANCE SECTION	DESCRIPTION	MEASUREMENT	PLANTINGS REQUIRED	PLANTINGS PROVIDED
4.7-C (2)	PERIMETER LANDSCAPING OF PARKING LOTS IN ADDITION TO LANDSCAPING PROVIDED IN REQUIRED YARDS. A COMPACT HEDGE ROW LOCATED BETWEEN THE FRONT YARD OR A BUFFERYARD AND THE EDGE OF THE PARKING AREA PLANTED THREE FEET ON CENTER AND BETWEEN 24 AND 30 INCHES IN HEIGHT AT THE TIME OF PLANTING	SEE PLAN	SEE PLAN	SEE PLAN
4.7-D	INTERIOR PARKING LOT LANDSCAPING INCLUDE AT LEAST ONE INTERIOR LANDSCAPE ISLAND MEASURING EIGHT FEET BY EIGHTEEN FEET MINIMUM FOR EVERY FIFTEEN PARKING SPACES. EACH ISLAND SHALL CONTAIN AT LEAST ONE TREE.	60 SPACES =4 ISLANDS	4 ISLANDS 4 TREES	4 ISLANDS 4 TREES
4.7-D	WEST FOUNDATION PLANTING FOUNDATION PLANTING AREAS SHALL BE LANDSCAPED WITH GRASS AND SHRUBBERY, TREES OR HEDGE, OR IN COMBINATION WITH OTHER SUITABLE GROUND COVER MATERIALS AND MAINTAINED AS A FOUNDATION PLANTING STRIP IN COMPLIANCE WITH THE REQUIREMENTS FOR A LEVEL 1 PLANTINGS AS SET FORTH IN TABLE 4.7-B.	138 LF	276 SF PUV = 1	909 SF PUV = 1.4
4.7-D	EAST FOUNDATION PLANTING FOUNDATION PLANTING AREAS SHALL BE LANDSCAPED WITH GRASS AND SHRUBBERY, TREES OR HEDGE, OR IN COMBINATION WITH OTHER SUITABLE GROUND COVER MATERIALS AND MAINTAINED AS A FOUNDATION PLANTING STRIP IN COMPLIANCE WITH THE REQUIREMENTS FOR A LEVEL 1 PLANTINGS AS SET FORTH IN TABLE 4.7-B.	146 LF	292 SF PUV = 1	1,015 SF PUV = 3.38
4.7-D	NORTH FOUNDATION PLANTING FOUNDATION PLANTING AREAS SHALL BE LANDSCAPED WITH GRASS AND SHRUBBERY, TREES OR HEDGE, OR IN COMBINATION WITH OTHER SUITABLE GROUND COVER MATERIALS AND MAINTAINED AS A FOUNDATION PLANTING STRIP IN COMPLIANCE WITH THE REQUIREMENTS FOR A LEVEL 1 PLANTINGS AS SET FORTH IN TABLE 4.7-B.	57 LF	114 SF PUV = 1	702 SF PUV = 1.08
4.7-D	SOUTH FOUNDATION PLANTING FOUNDATION PLANTING AREAS SHALL BE LANDSCAPED WITH GRASS AND SHRUBBERY, TREES OR HEDGE, OR IN COMBINATION WITH OTHER SUITABLE GROUND COVER MATERIALS AND MAINTAINED AS A FOUNDATION PLANTING STRIP IN COMPLIANCE WITH THE REQUIREMENTS FOR A LEVEL 1 PLANTINGS AS SET FORTH IN TABLE 4.7-B.	25 LF	50 SF PUV = 1	339 SF PUV = 1.16
4.7-B	WEST PERIMETER ANY COMBINATION OF PLANTS SELECTED FROM THE PLANT CATEGORIES LISTED IN TABLE 4.7-C WHICH EQUALS OR EXCEEDS A PLANT UNIT VALUE OF 1.0 FOR EACH ONE-HUNDRED (100) LINEAL FEET.	535 LF	PUV = 1	PUV = 1.5
4.7-B	EAST PERIMETER ANY COMBINATION OF PLANTS SELECTED FROM THE PLANT CATEGORIES LISTED IN TABLE 4.7-C WHICH EQUALS OR EXCEEDS A PLANT UNIT VALUE OF 1.0 FOR EACH ONE-HUNDRED (100) LINEAL FEET.	306 LF	PUV = 1	PUV = 1.22
4.7-B	SOUTH PERIMETER ANY COMBINATION OF PLANTS SELECTED FROM THE PLANT CATEGORIES LISTED IN TABLE 4.7-C WHICH EQUALS OR EXCEEDS A PLANT UNIT VALUE OF 1.0 FOR EACH ONE-HUNDRED (100) LINEAL FEET.	185 LF	PUV = 1	PUV = 1.21
4.7-B	NORTH PERIMETER ANY COMBINATION OF PLANTS SELECTED FROM THE PLANT CATEGORIES LISTED IN TABLE 4.7-C WHICH EQUALS OR EXCEEDS A PLANT UNIT VALUE OF 1.0 FOR EACH ONE-HUNDRED (100) LINEAL FEET.	250 LF	PUV = 1	PUV = 1.2

GENERAL NOTES

- A. ALL DISTURBED LAWN AREAS TO BE SODDED UNLESS OTHERWISE NOTED.
- B. CONTRACTOR TO SUBMIT IRRIGATION SHOP DRAWINGS FOR REVIEW PRIOR TO CONSTRUCTION. SYSTEM TO COVER ALL LAWN AND PLANT BED AREAS 100% WITH NO OVERSPRAY ONTO SIDEWALKS. COORDINATE WITH PLUMBING FOR PRIMARY WATER SOURCE LOCATION. COORDINATE LOCATION OF IRRIGATION CONTROLS WITH OWNER/ ARCHITECT PRIOR TO SUBMITTING SHOP DRAWINGS. ALL PRODUCTS TO BE INSTALLED ACCORDING TO LOCAL BUILDING, ELECTRICAL, AND PLUMBING CODES.

PLAN NOTES

- 1. SPADE EDGE.
- 2. STONE MULCH AND METAL EDGING.
- 3. LANDSCAPE BOULDER.

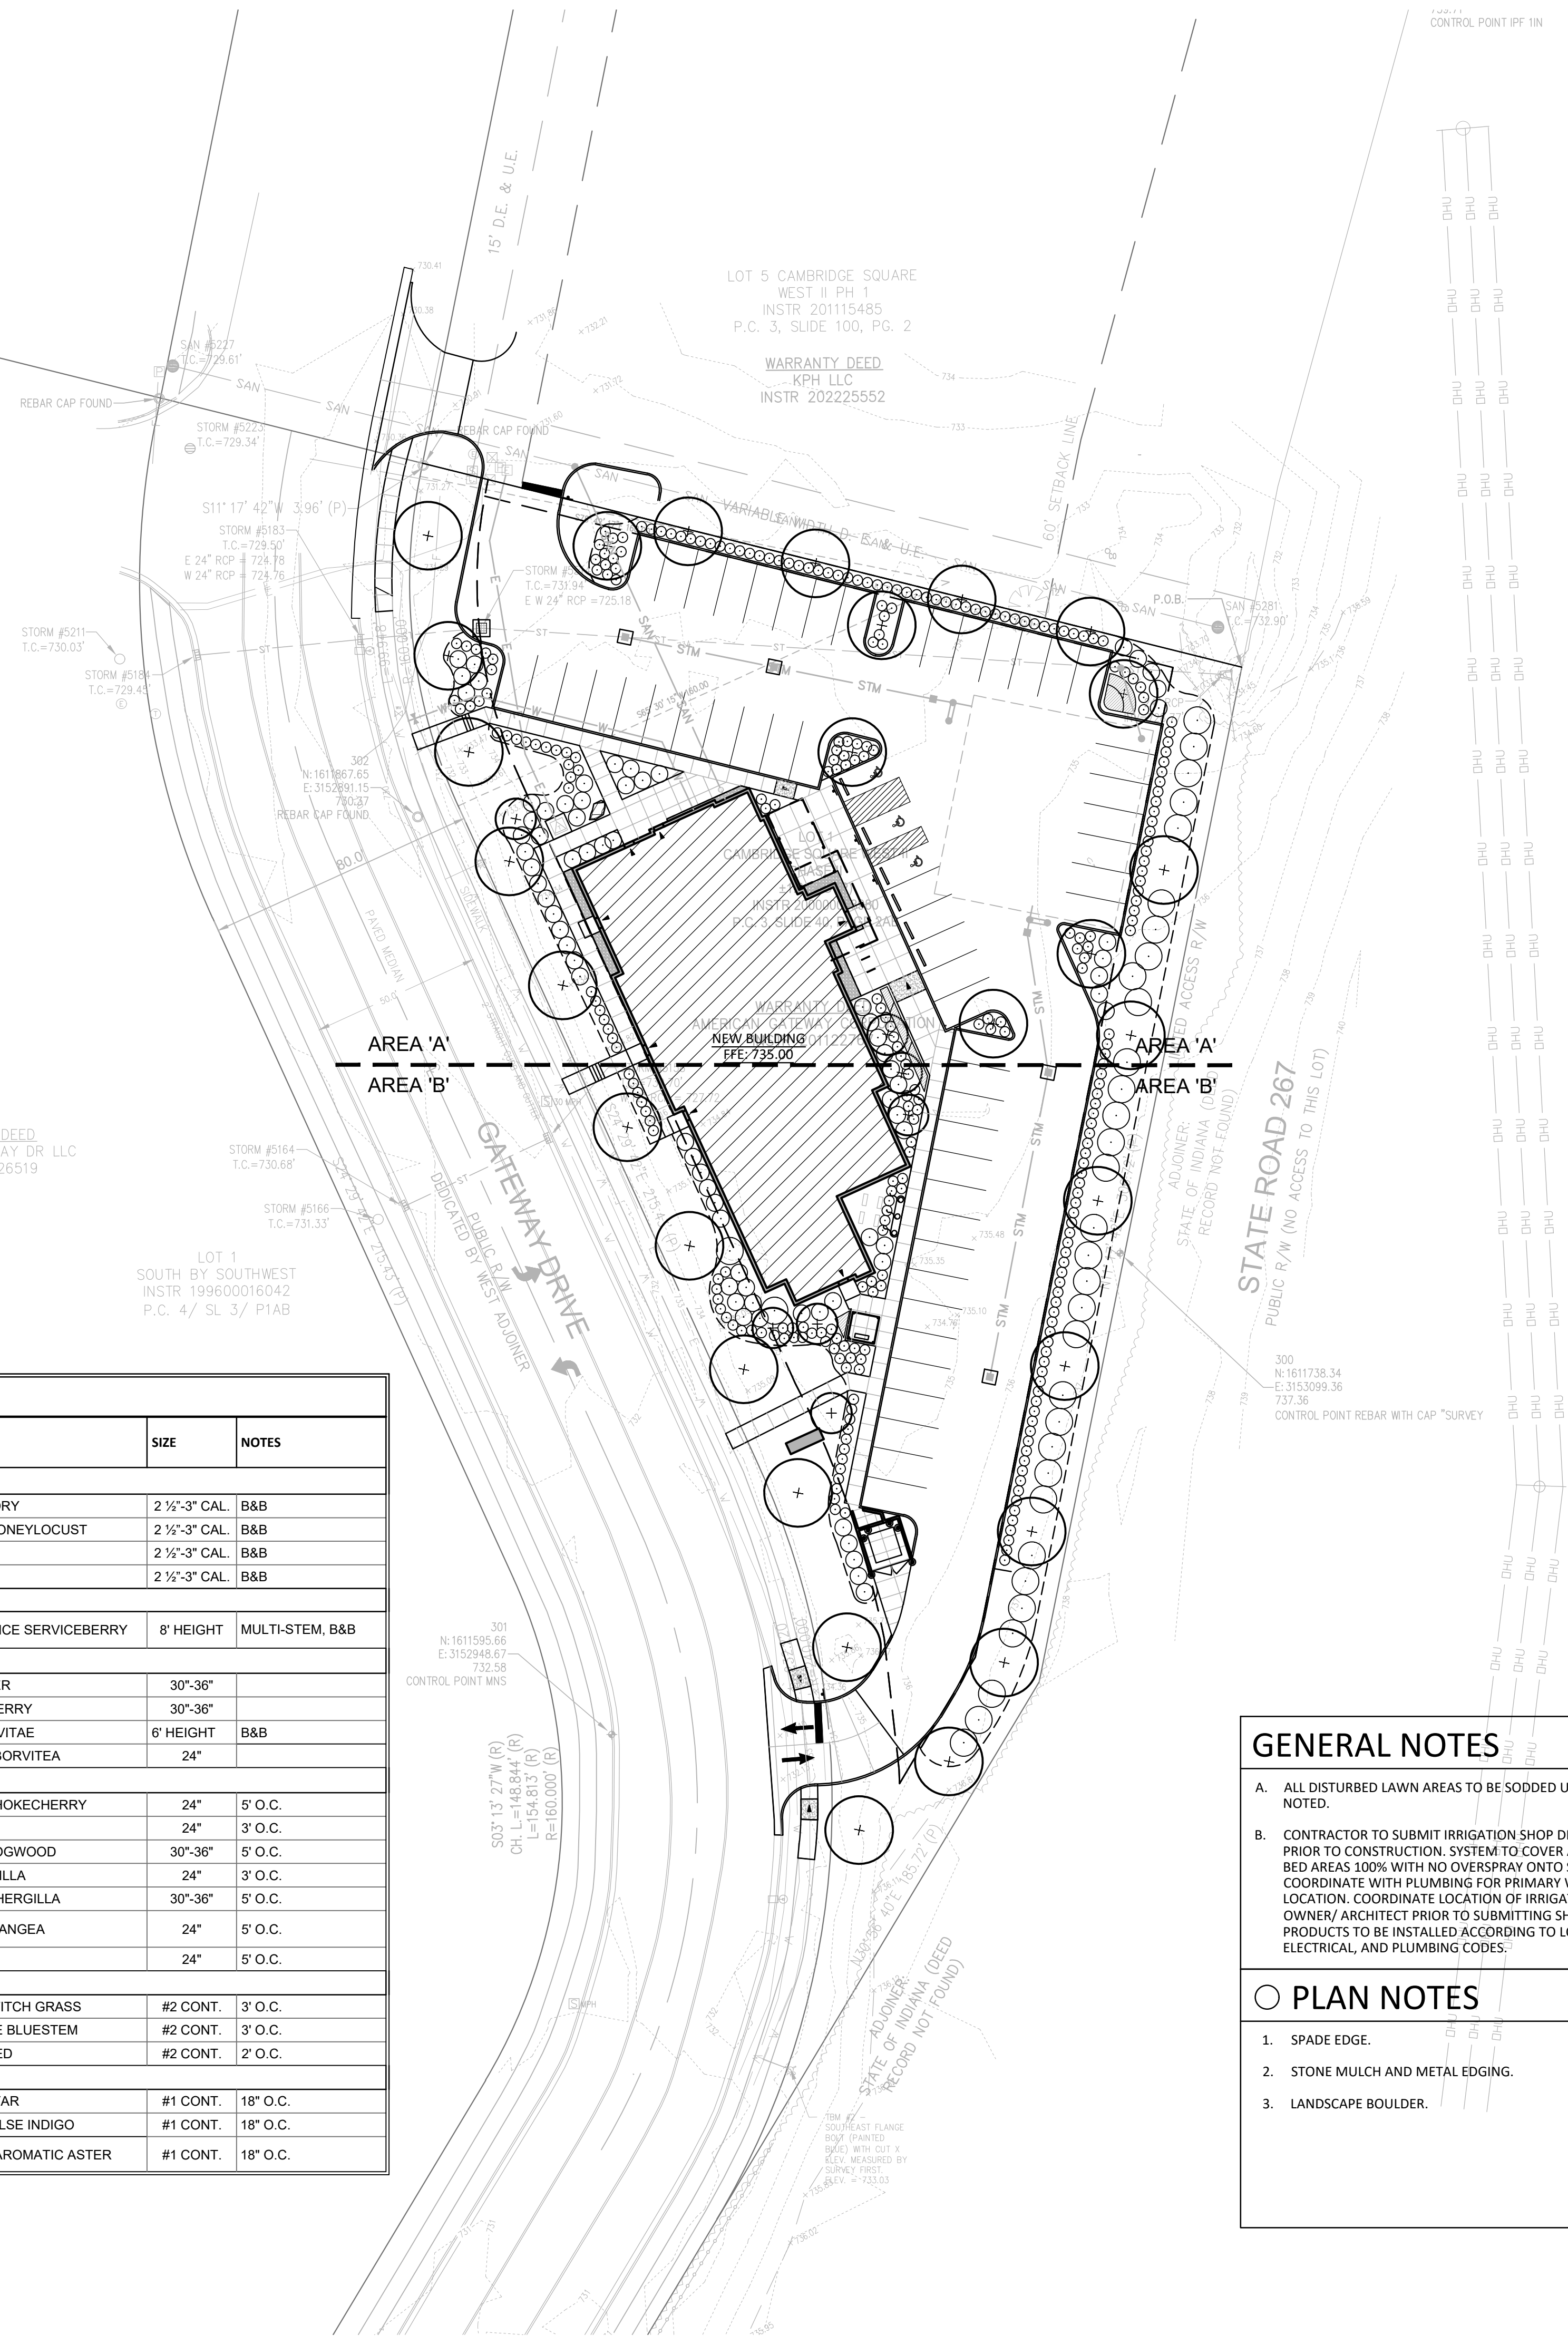

**SLEEP INN
 6030 GATEWAY DRIVE
 PLAINFIELD, IN**

PERMIT SET

NUMBER	DATE	DESCRIPTION

SITE LANDSCAPE PLAN

SCALE: 1" = 30'
 DATE: 09 MAY 2025
 PROJECT #: 24JPS091
 DRAWN: TPJ
 COORD: RKF
 APPROVED: ADS

C600

