



SEBREE ARCHITECTS

www.SEBREEarchitects.com
sebree@SEBREEarchitects.com

97 Dover Street
Suite 400
Avon, IN 46123
Phone: 317-272-7800
Fax: 317-272-7808

CONSULTANT

**SLEEP INN
PLAINFIELD**
6023 GATEWAY DRIVE
PLAINFIELD, INDIANA

CERTIFIED BY

DESCRIPTION

BY

DATE

07/31/2025

PROJECT NO.
25001

EXTERIOR ELEVATIONS


SHEET NO.

A200


KEYNOTE LEGEND - EXTERIOR ELEVATIONS

NUMBER	MATERIAL	COLOR		NOTE
		SHERWIN WILLIAMS		
1	FIBER CEMENT	PAINT - SW 6552 DEWBERRY		
2	FIBER CEMENT W/WOOD TEXTURE FINISH	WOOD COLOR: WEATHERED WALNUT		
3	FIBER CEMENT	LIGHT GRAY PAINT - SW 7017 DORIAN GRAY		
4	FIBER CEMENT	MEDIUM GRAY PAINT - SW 7015 REPOSE GRAY		
5	FIBER CEMENT	DARK GRAY PAINT - SW 7018 DOVETAIL		
6	PARAPET COPING	MATCH ADJACENT WALL COLOR		
7	PARAPET COPING	BLACK		
8	DOWNSPOUT & SCUPPER BOX	BLACK		
9	WINDOW FRAME WITH INTEGRATED LOUVER	ANNODIZED DARK BRONZE		OMIT LOUVER AS SHOWN ON ELEVATIONS
10	DOORS & DOOR FRAME	MATCH ADJACENT WALL COLOR		
11	STOREFRONT & ENTRY SYSTEMS	ANNODIZED DARK BRONZE		
12	BRAKE METAL, FASCIA AND TRIM	ANNODIZED DARK BRONZE		
13	LOUVERED HVAC SCREEN	70% PVDF DARK BRONZE		

	FRONT	BACK	LEFT	RIGHT	BLDG
FIBER CEMENT	58%	50%	60%	67%	57%
FIBER CEMENT W/ WOOD TEXTURE	20%	34%	34%	20%	27%
OPENING W/O GLASS	3%	4%	1%	1%	3%
OPENING W/ GLASS	17%	12%	4%	10%	12%
METAL TRIM	1%	1%	2%	2%	1%
TOTAL FAÇADE	100%	100%	100%	100%	100%

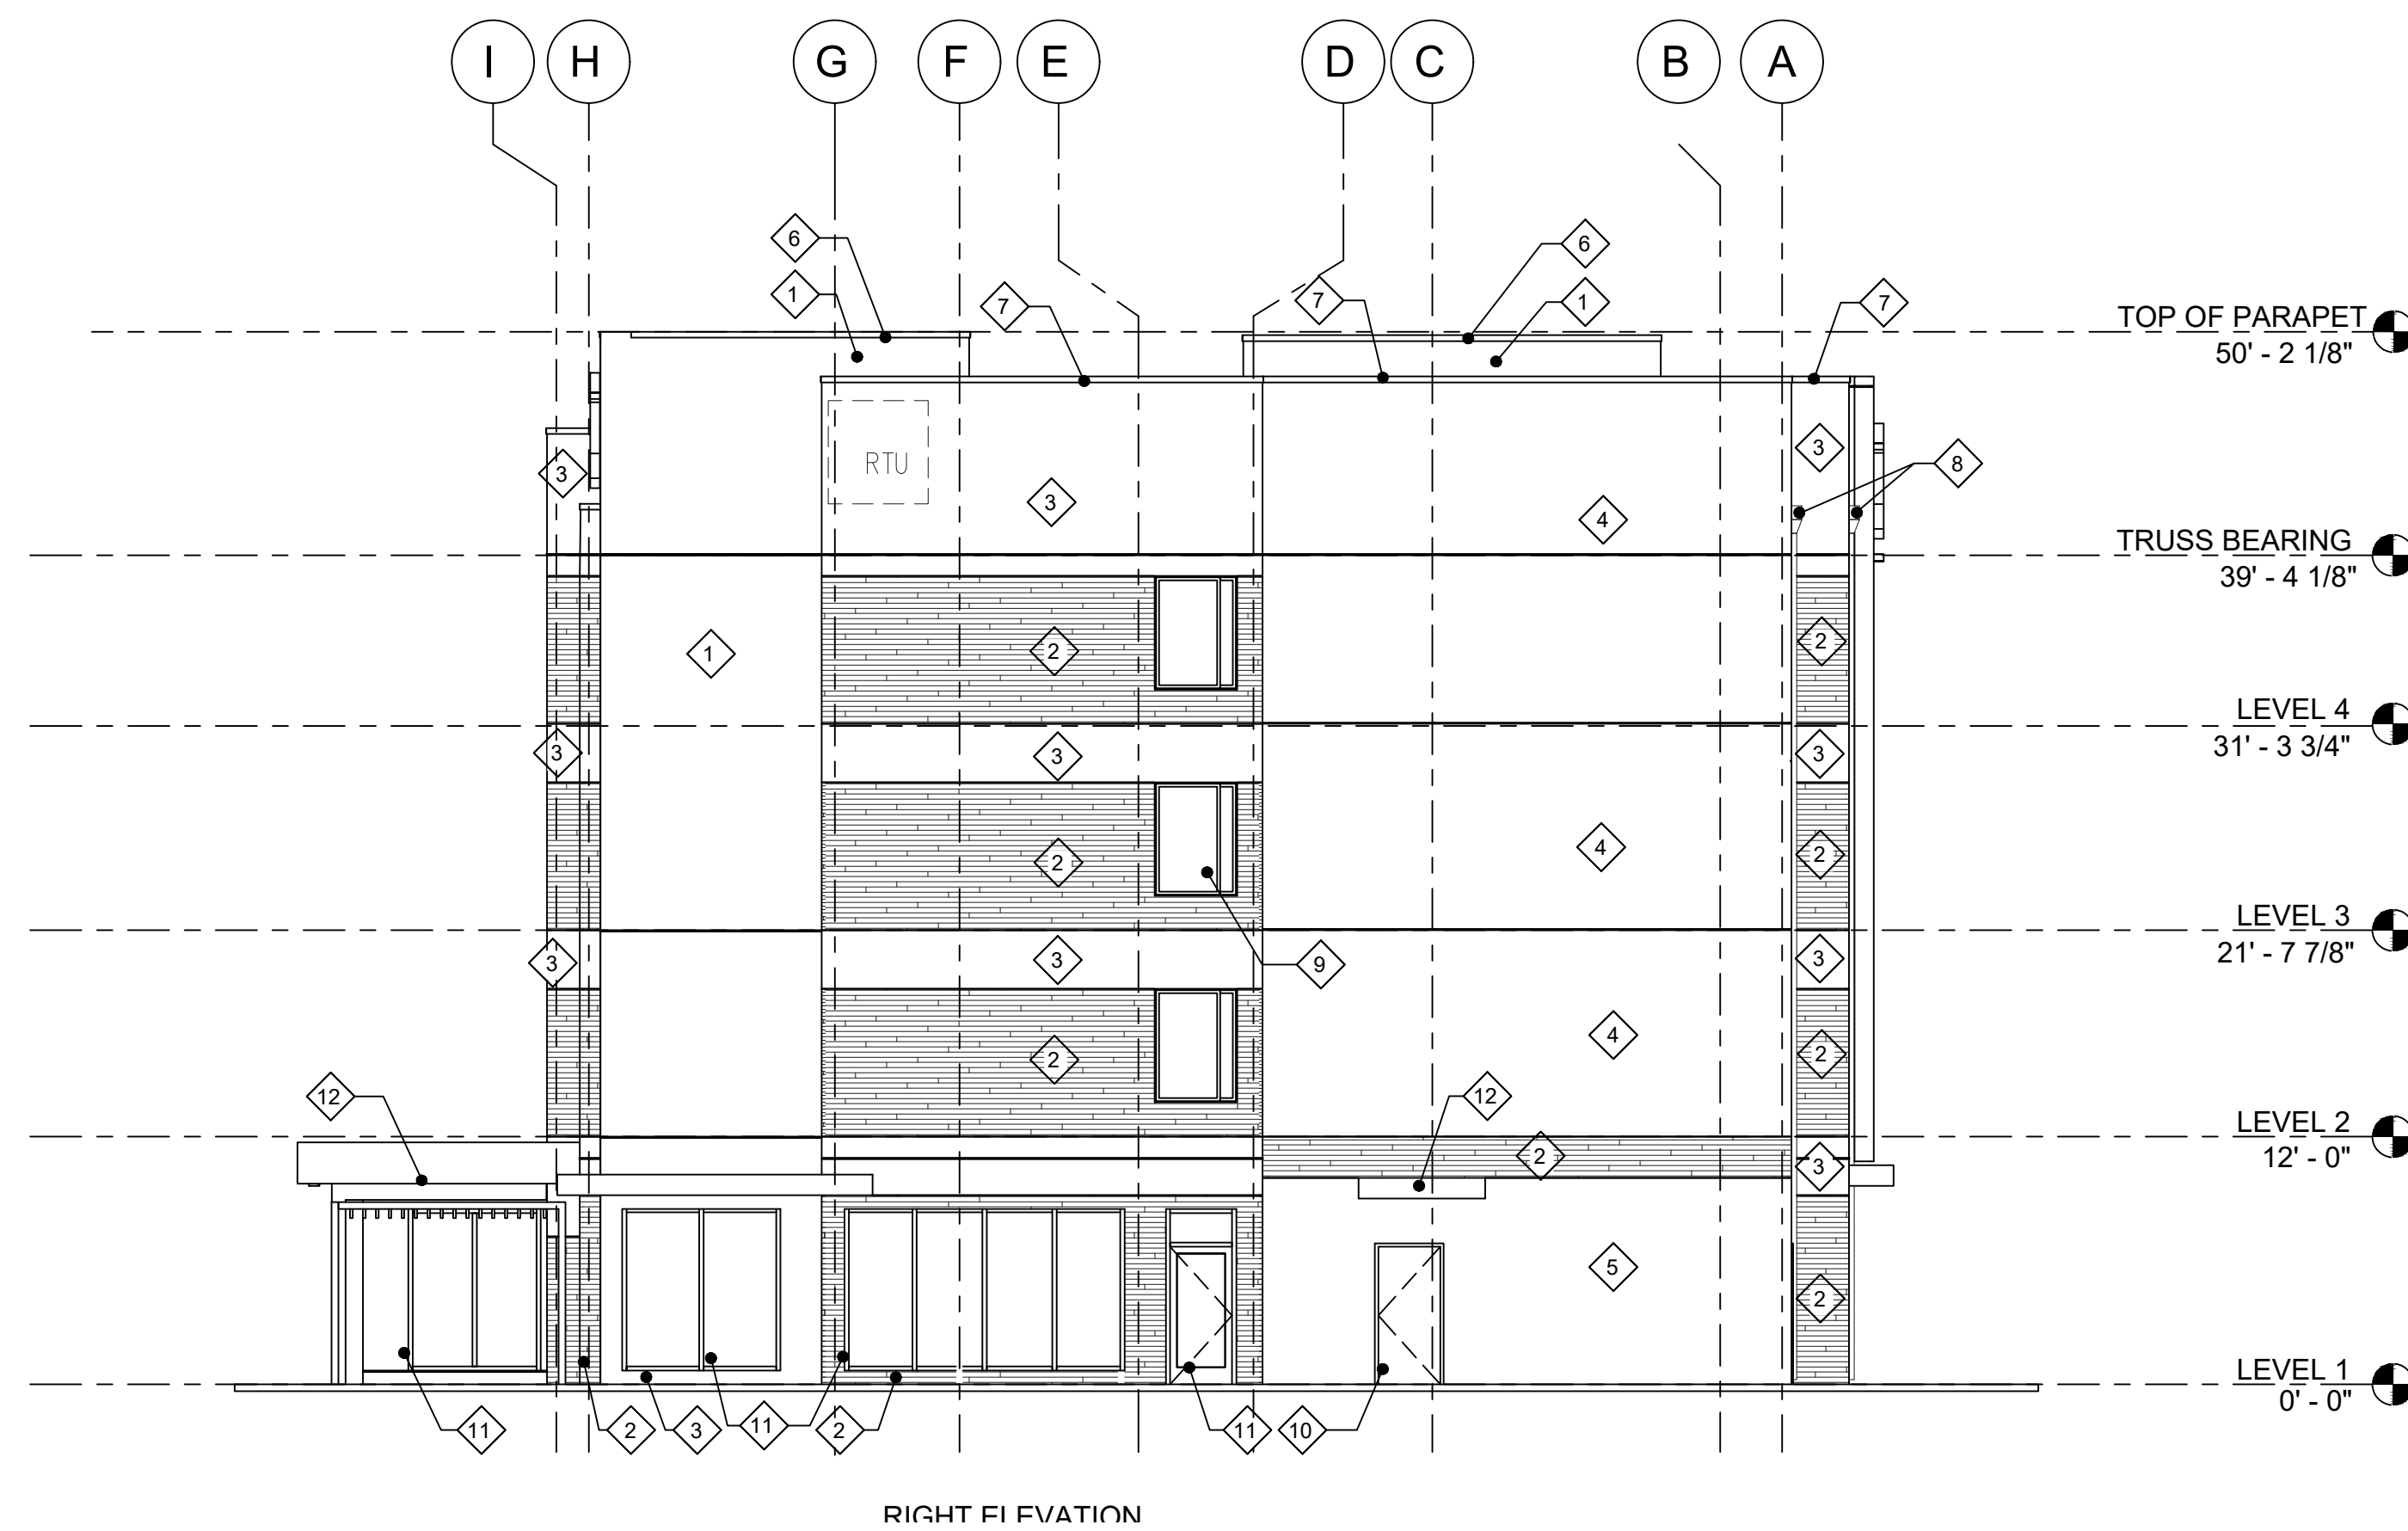

2 RIGHT ELEVATION
SCALE: 1/8"=1'-0"

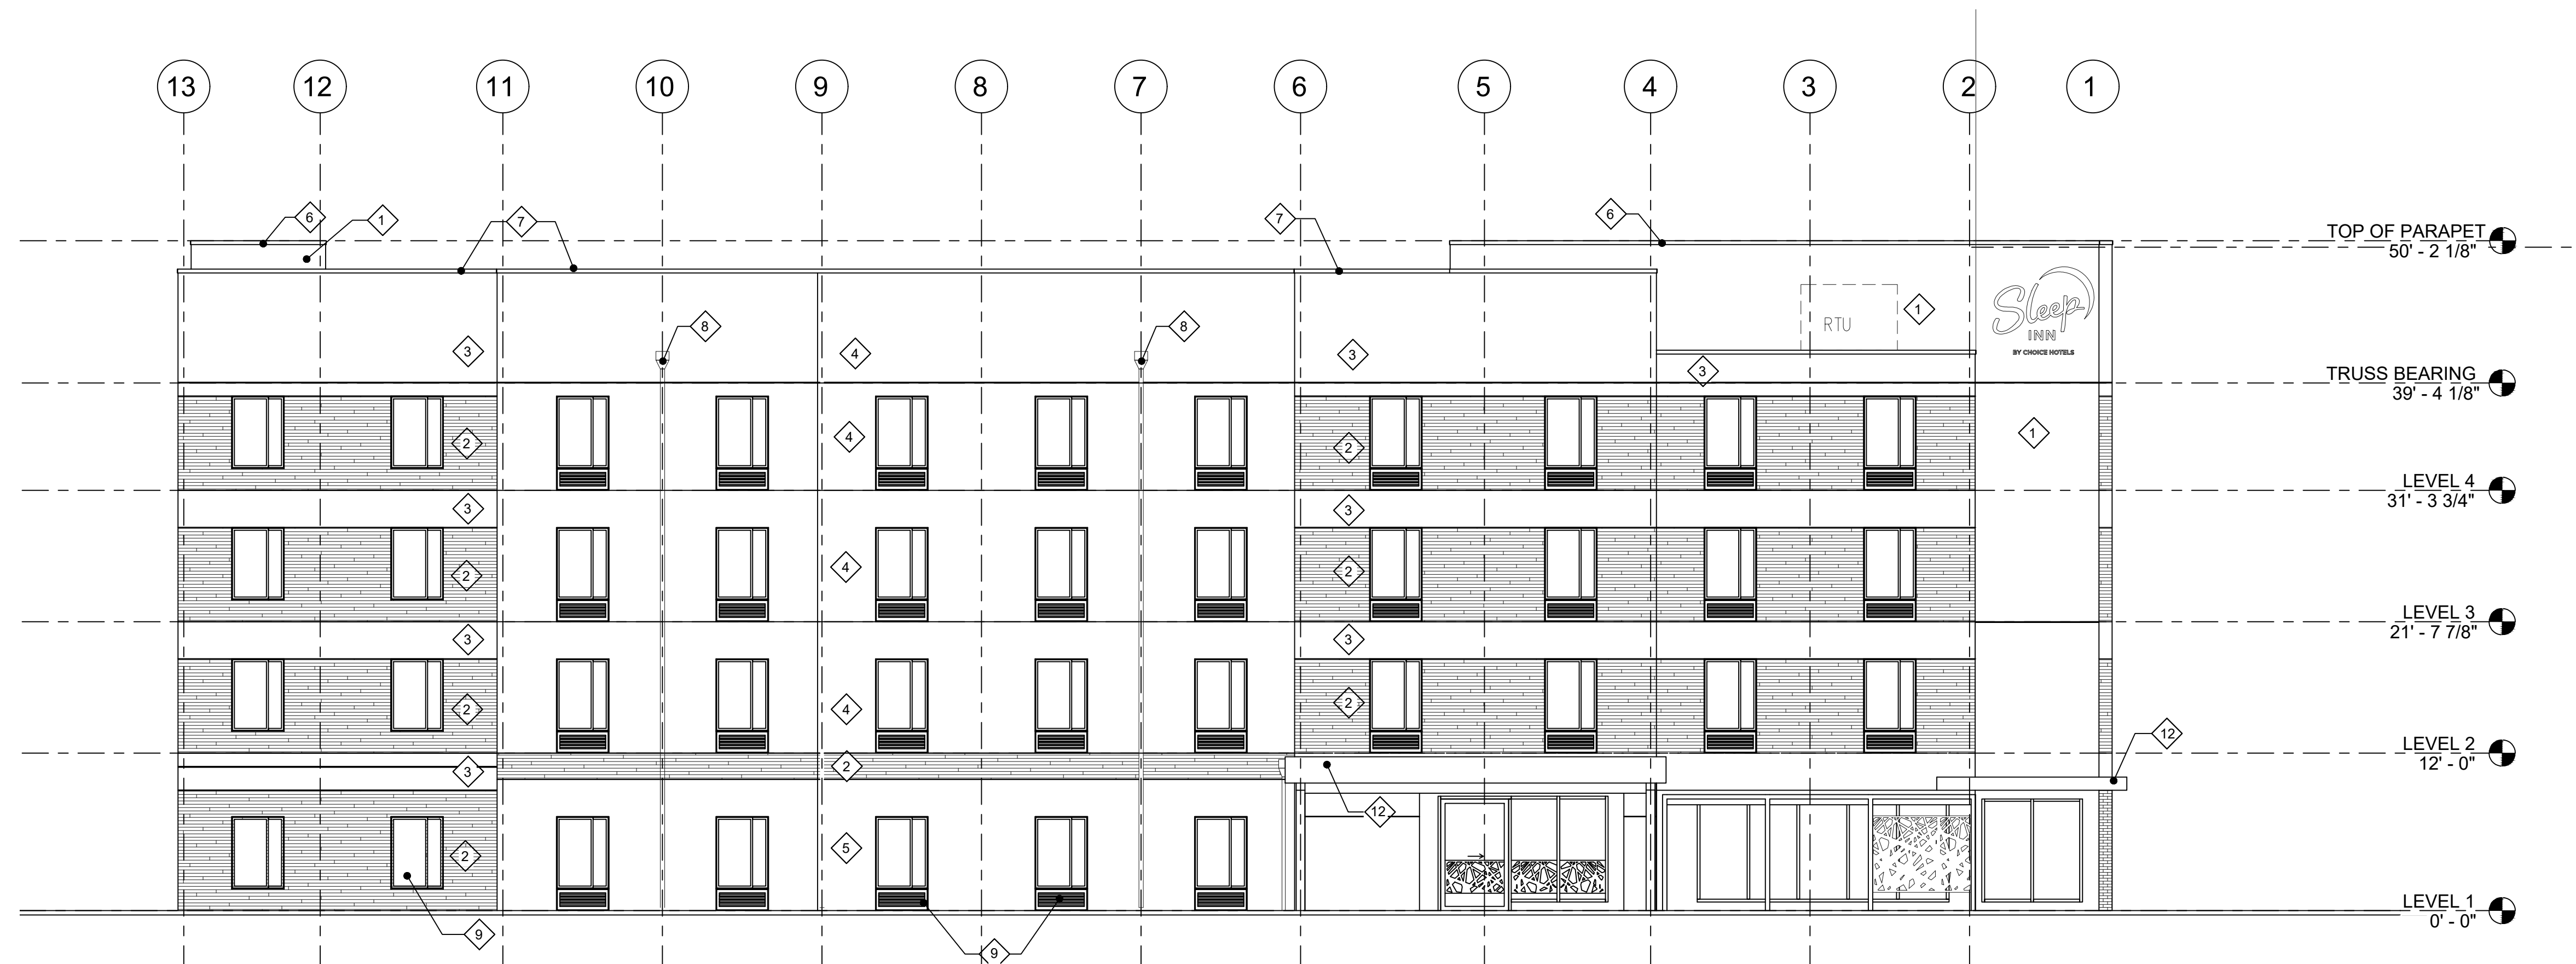

1 FRONT ELEVATION
SCALE: 1/8"=1'-0"

THESE PLANS AND SPECIFICATIONS ARE PROVIDED UNDER FEDERAL COPYRIGHT LAWS.
© SEBREE ARCHITECTS, INC. ALL RIGHTS RESERVED.