



**SEBREE ARCHITECTS**

www.SEBREearchitects.com  
sebree@SEBREearchitects.com

97 Dover Street  
Suite 400  
Avon, IN 46123  
Phone: 317-272-7800  
Fax: 317-272-7808

CONSULTANT

**SLEEP INN  
PLAINFIELD**  
6023 GATEWAY DRIVE  
PLAINFIELD, INDIANA

CERTIFIED BY

DESCRIPTION

BY

DATE

DATE 07/31/2025

PROJECT NO. 25001


EXTERIOR ELEVATIONS

SHEET NO.  
**A200**


KEYNOTE LEGEND - EXTERIOR ELEVATIONS

NUMBER	MATERIAL	COLOR	NOTE
		SHERWIN WILLIAMS	
1	FIBER CEMENT	PAINT - SW 6552 DEWBERRY	
2	FIBER CEMENT W/WOOD TEXTURE FINISH	WOOD COLOR: WEATHERED WALNUT	
3	FIBER CEMENT	LIGHT GRAY PAINT - SW 7017 DORIAN GRAY	
4	FIBER CEMENT	MEDIUM GRAY PAINT - SW 7015 REPOSE GRAY	
5	FIBER CEMENT	DARK GRAY PAINT - SW 7018 DOVETAIL	
6	PARAPET COPING	MATCH ADJACENT WALL COLOR	
7	PARAPET COPING	BLACK	
8	DOWNSPOUT & SCUPPER BOX	BLACK	
9	WINDOW FRAME WITH INTEGRATED LOUVER	ANNODIZED DARK BRONZE	OMIT LOUVER AS SHOWN ON ELEVATIONS
10	DOORS & DOOR FRAME	MATCH ADJACENT WALL COLOR	
11	STOREFRONT & ENTRY SYSTEMS	ANNODIZED DARK BRONZE	
12	BRAKE METAL, FASCIA AND TRIM	ANNODIZED DARK BRONZE	
13	LOUVERED HVAC SCREEN	70% PVDF DARK BRONZE	

	FRONT	BACK	LEFT	RIGHT	BLDG
FIBER CEMENT	58%	50%	60%	67%	57%
FIBER CEMENT W/ WOOD TEXTURE	20%	34%	34%	20%	27%
OPENING W/O GLASS	3%	4%	1%	1%	3%
OPENING W/ GLASS	17%	12%	4%	10%	12%
METAL TRIM	1%	1%	2%	2%	1%
TOTAL FAÇADE	100%	100%	100%	100%	100%

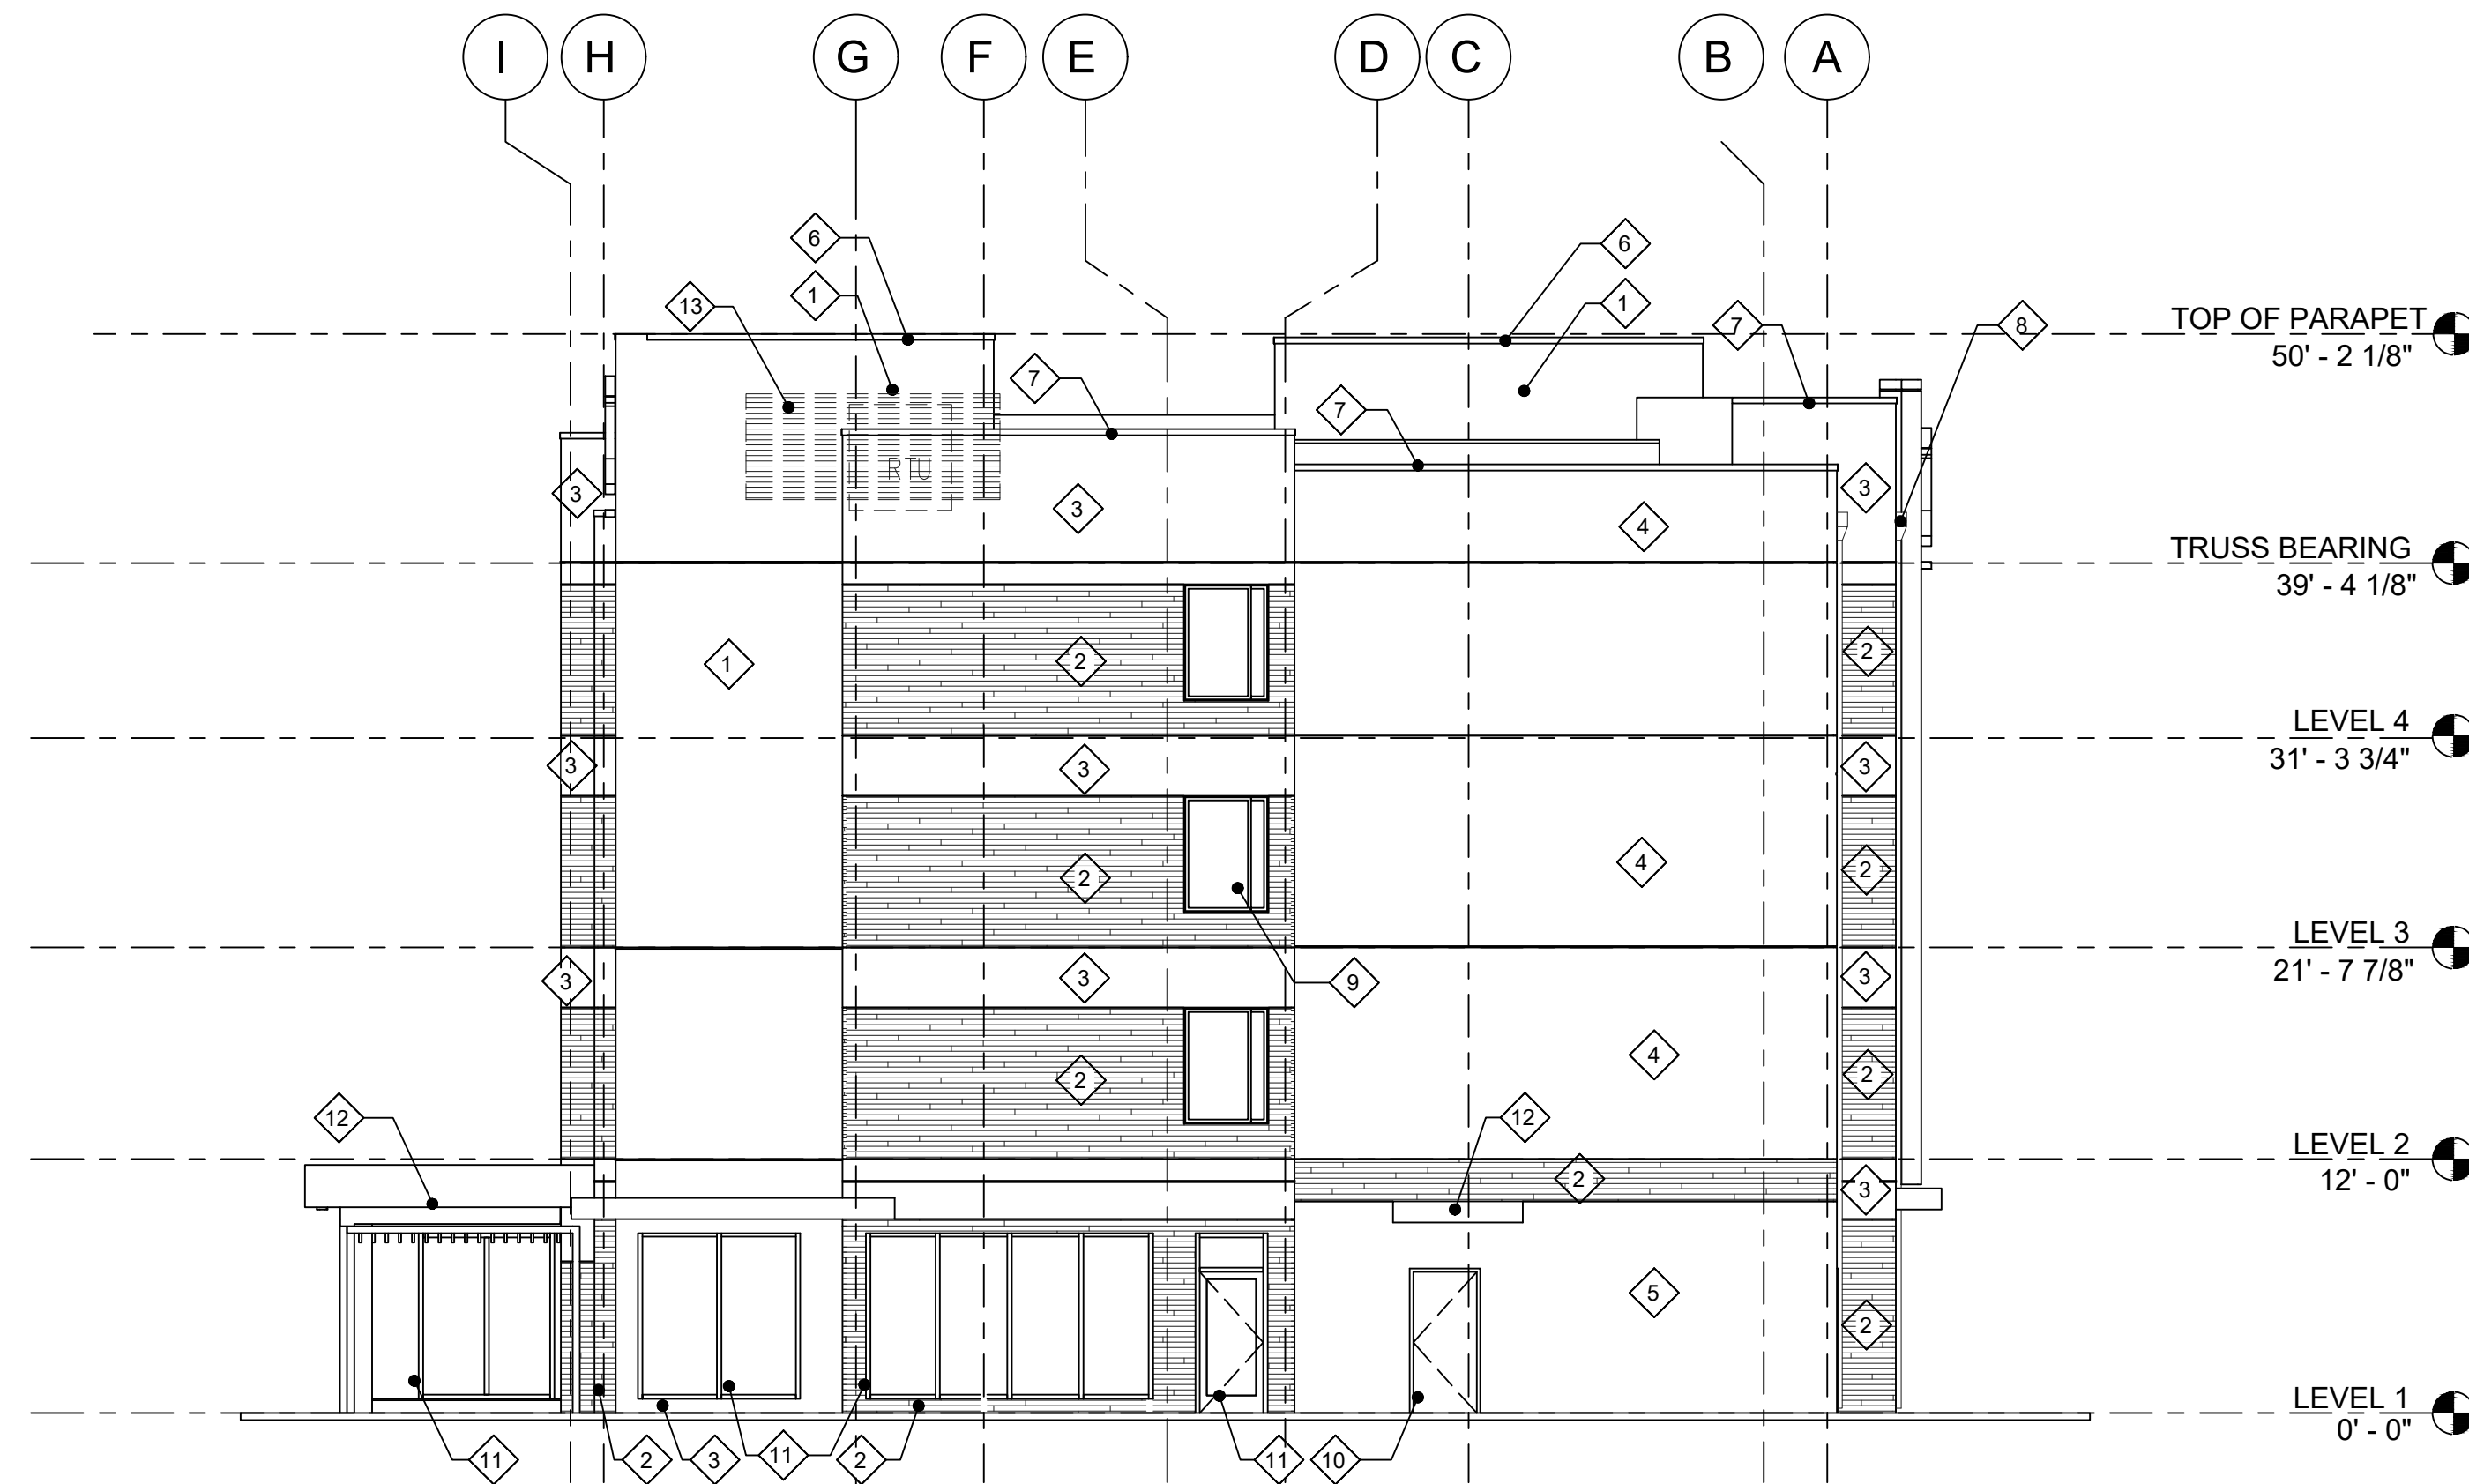

**2** RIGHT ELEVATION  
SCALE: 1/8"=1'-0"

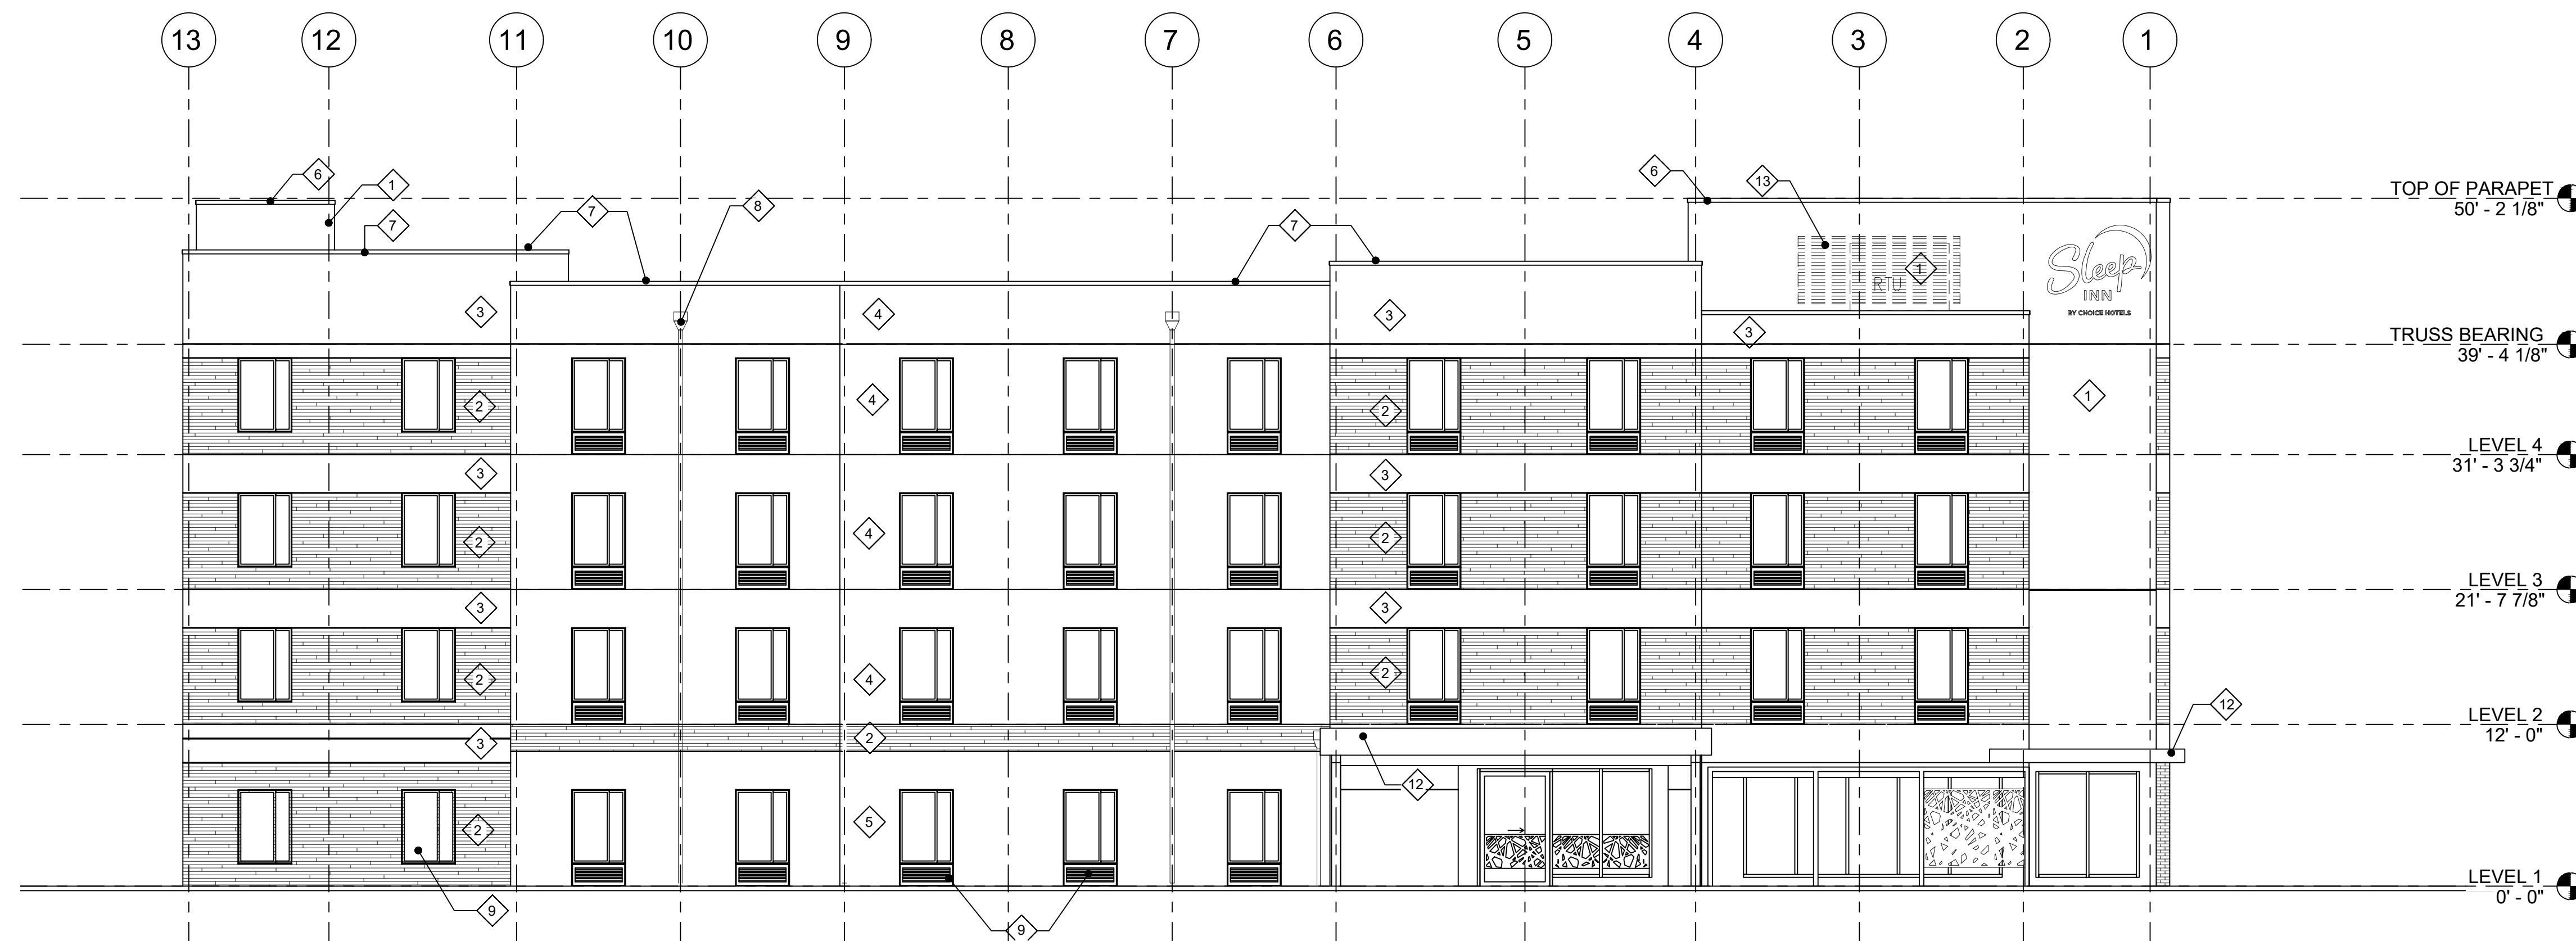

**1** FRONT ELEVATION  
SCALE: 1/8"=1'-0"

THESE PLANS AND SPECIFICATIONS ARE PROVIDED UNDER FEDERAL COPYRIGHT LAWS.  
© SEBREE ARCHITECTS, INC. ALL RIGHTS RESERVED.