



1517 S. GRANT AVE.,
CRAWFORDSVILLE, IN, 47933
(Phone) (765) 361-1610
(Fax) (765) 361-8914
(Toll Free) 1-800-439-4356
www.deckard.com

Religious Use Master Plan
Landscaping Plan
Prepared For: Center Community Church
Project Location: 5938 S County Road 700 E, Plainfield, IN 46168
Section 3, Township 14, Range 1E, Hendricks Co., IN

Designed By: RAA
Drawn By: AMH
Checked By: RAA

Revision:
1 04/30/2020
Plainfield Comments - Round 1
2 05/08/2020
Plainfield Comments - Round 2
3


Stamp & Signature
ROGER A. ADAMS
REGISTERED
No. 11300071
STATE OF INDIANA
PROFESSIONAL ENGINEER

Foundation Planting per Landscape Provisions, Article 4.7
Plan shall meet requirements of LEVEL 1 Perimeter Planting with a Plant Unit Value of 1.0 for each 100 lineal feet


FRONT		SIDE	
Area (sf) = 2 x L (wall in feet) = 2 x 80' = 160 SF of coverage	Area (sf) = 2 x L (wall in feet) = 2 x 50' = 100 SF of coverage	PLANT CATEGORY	PLANT UNIT VALUE
Plant one Deciduous Ornamental Tree (1 1/2" Caliper)	Plant one Deciduous Ornamental Tree (1 1/2" Caliper)		0.5
24" High Hedge Plant (10 units)	24" High Hedge Plant (10 units)		0.05 x 10 = 0.5
Total PUV = 4.0		Total PUV = 2.0	

Foundation Planting per Landscape Provisions, Article 4.7
Plan shall meet requirements of LEVEL 1 Perimeter Planting with a Plant Unit Value of 1.0 for each 100 lineal feet

NORTHWEST PARKING LOT		SOUTHEAST PARKING LOT	
400 LF OF LENGTH => PUV=4.0 is required	162 LF OF LENGTH => PUV=2.0 is required	PLANT CATEGORY	PLANT UNIT VALUE
Plant one Deciduous Ornamental Tree (1 1/2" Caliper) - Plant 6 units	Plant one Deciduous Ornamental Tree (1 1/2" Caliper) - Plant 3 units		0.5 x 3 = 1.5
24" High Hedge Plant (20 units)	24" High Hedge Plant (10 units)		0.05 x 10 = 0.5
Total PUV = 4.0		Total PUV = 2.0	

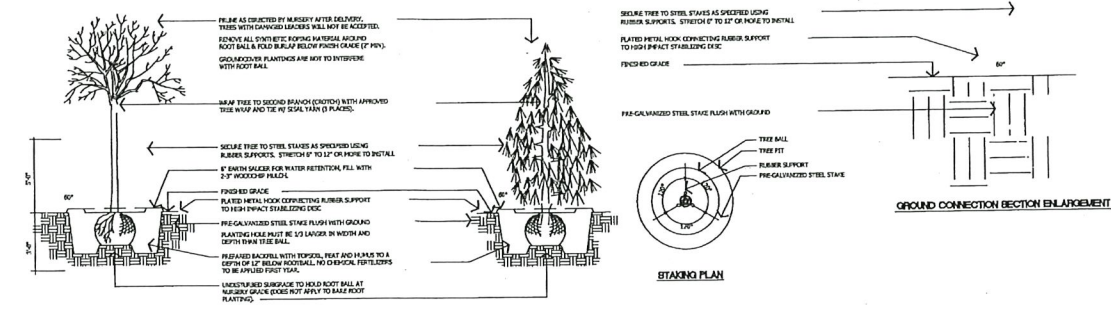

PRODUCT NO.	DESCRIPTION	STAKE LENGTH	CALIPER	TREE SAVER - PROFESSIONAL TREE ANCHORING SYSTEM
TREK0404	4" FT. LONG RUBBER SUPPORTS	36"	UP TO 2"	LAWSON & LAWSON, INC. 429 GARDNER AVENUE MARIETTA, GA 30067 (800) 853-5522
TREK0404	4" FT. LONG RUBBER SUPPORTS	24" FOR SHADEHOUSE SOIL	UP TO 2"	
TREK0404	4" FT. LONG RUBBER SUPPORTS	36"	UP TO 4"	
TREK0404	4" FT. LONG RUBBER SUPPORTS	36"	UP TO 2"	

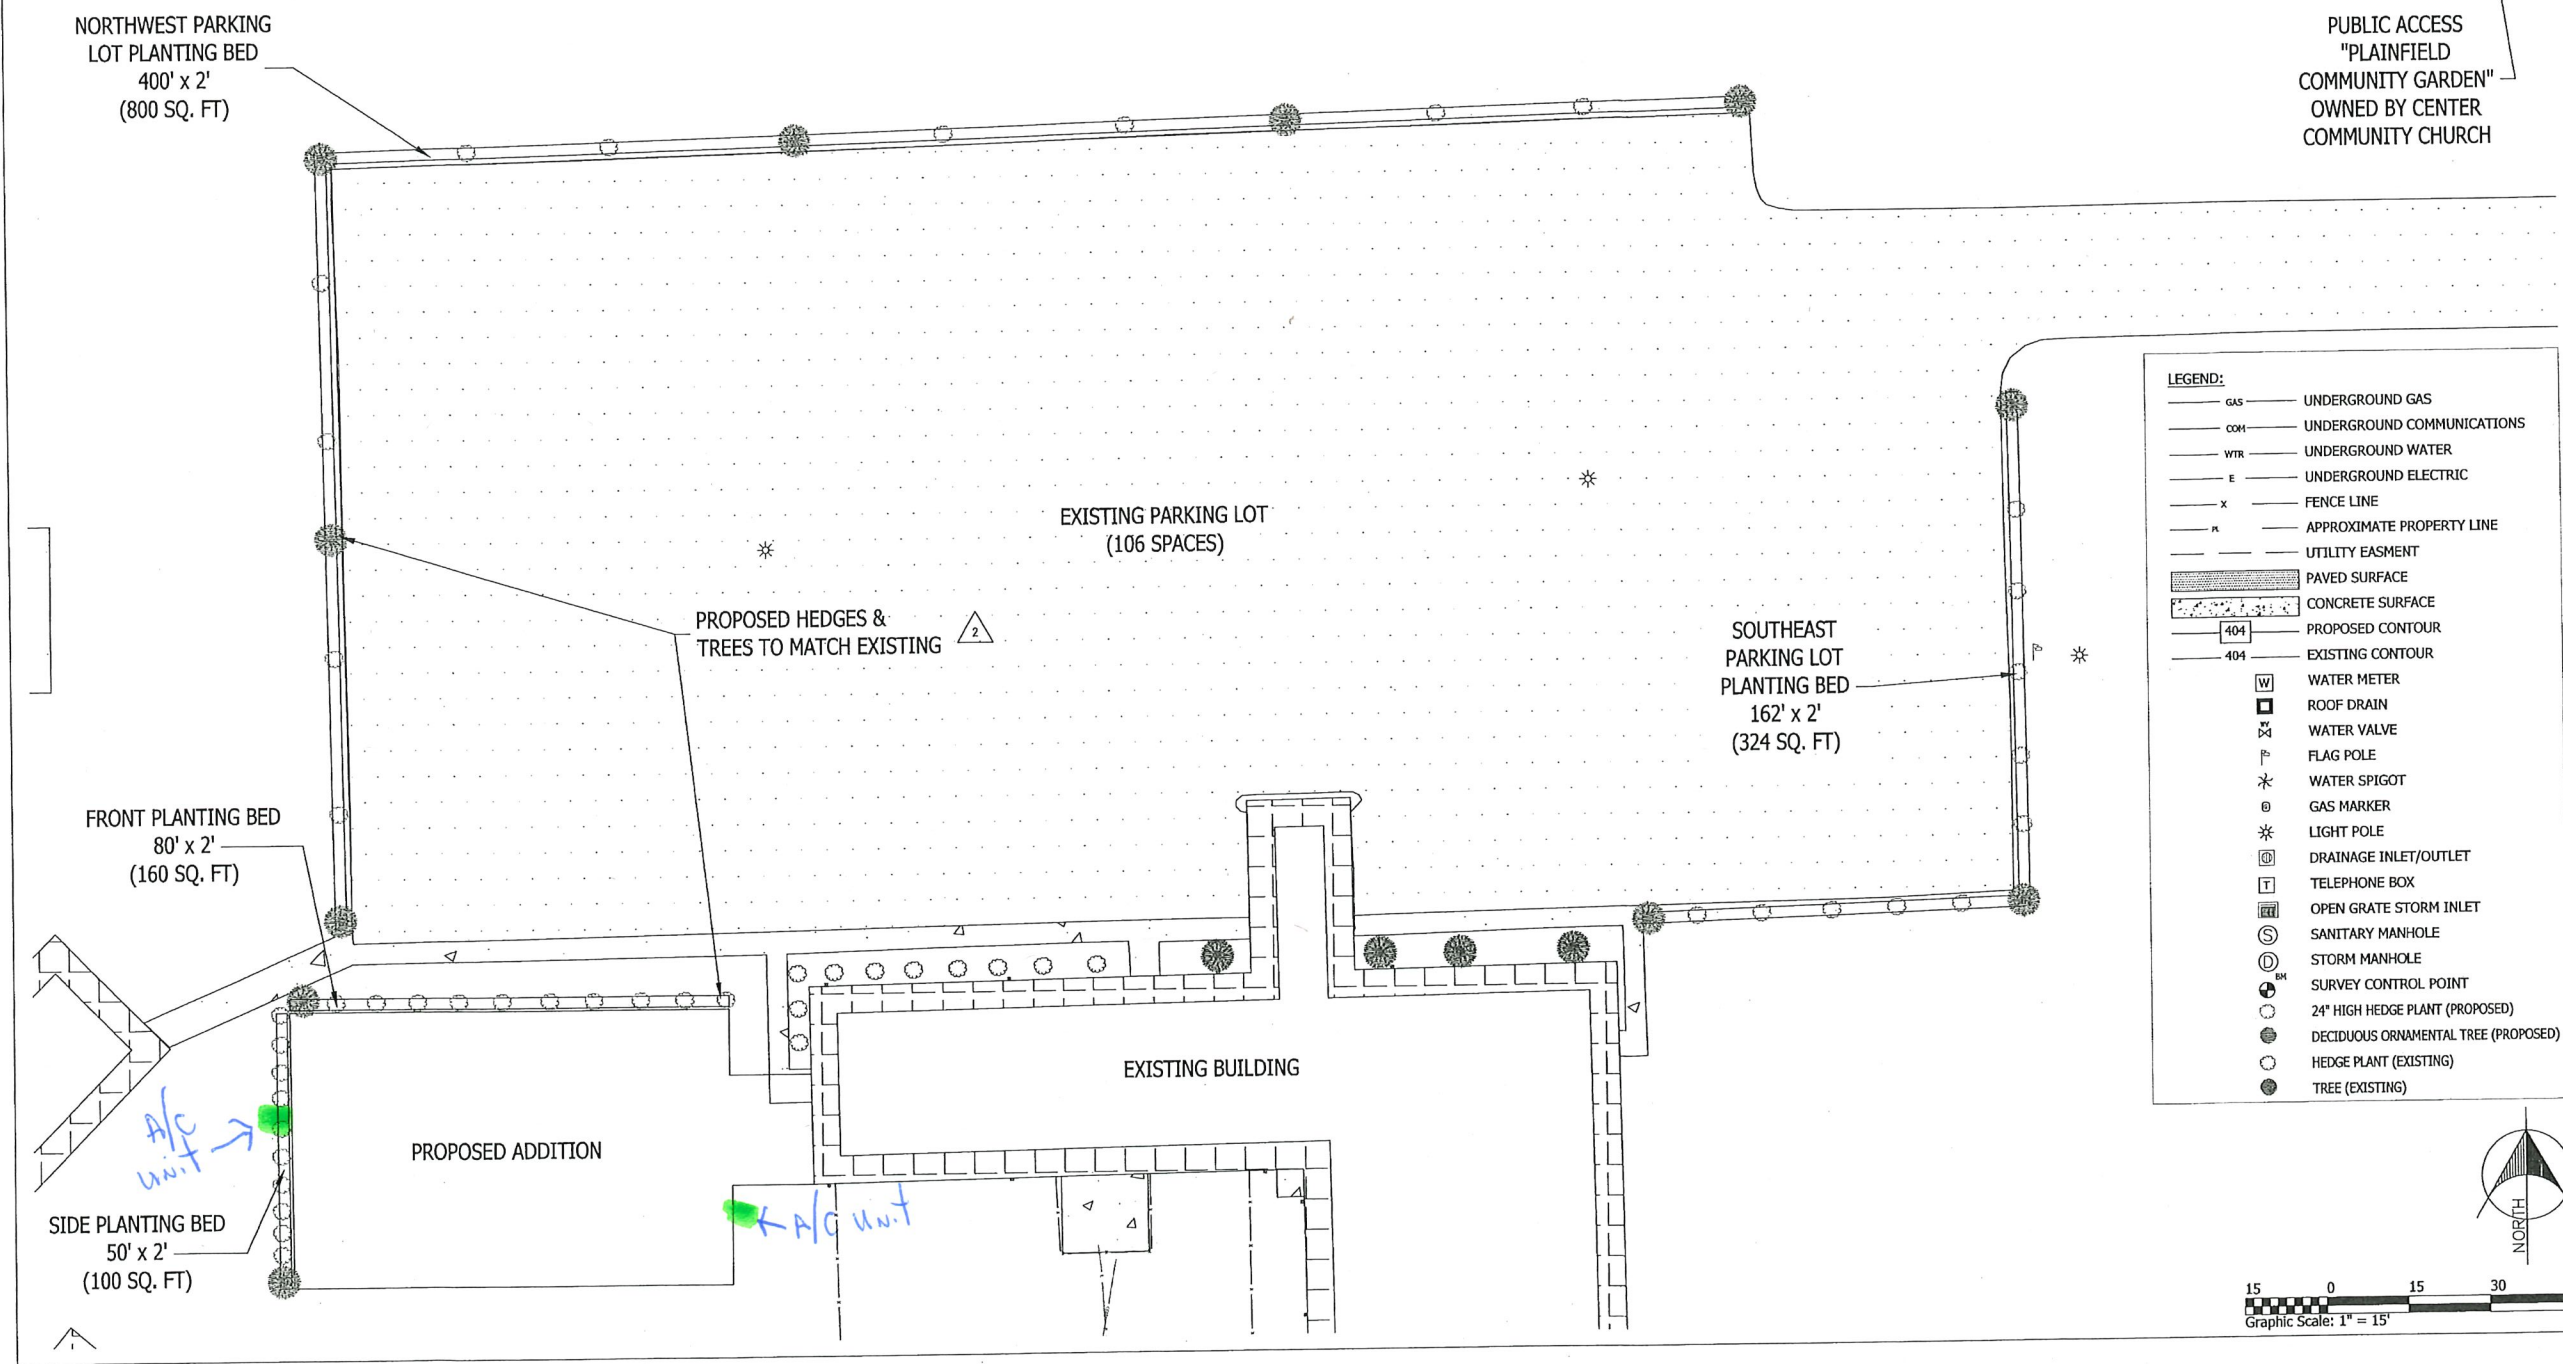

PUBLIC ACCESS
"PLAINFIELD
COMMUNITY GARDEN"
OWNED BY CENTER
COMMUNITY CHURCH