


- REVISIONS:
- △ REVISION
  - △ REVISION
  - △ DATE
  - △ DATE
  - △ REVISION
  - △ REVISION
  - △ DATE

PLOT DATE: 2023-10-01  
 DRAWN BY: TANKER  
 CHECKED BY: -  
 PROJECT NUMBER: 23-0994

ARCHITECTURAL FLOOR PLAN

**A101**

THESE DRAWINGS ARE FOR INFORMATION ONLY AND SHALL BE USED ONLY IN ACCORDANCE WITH THE AGREEMENT WITH JRF CONSTRUCTION. NO OTHER USE OR REPRODUCTION, IN WHOLE OR IN PART, WITHOUT THE WRITTEN CONSENT OF PETERSON ARCHITECTURE, LLC, IS PERMITTED. ALL RIGHTS ARE HEREBY SPECIFICALLY RESERVED.

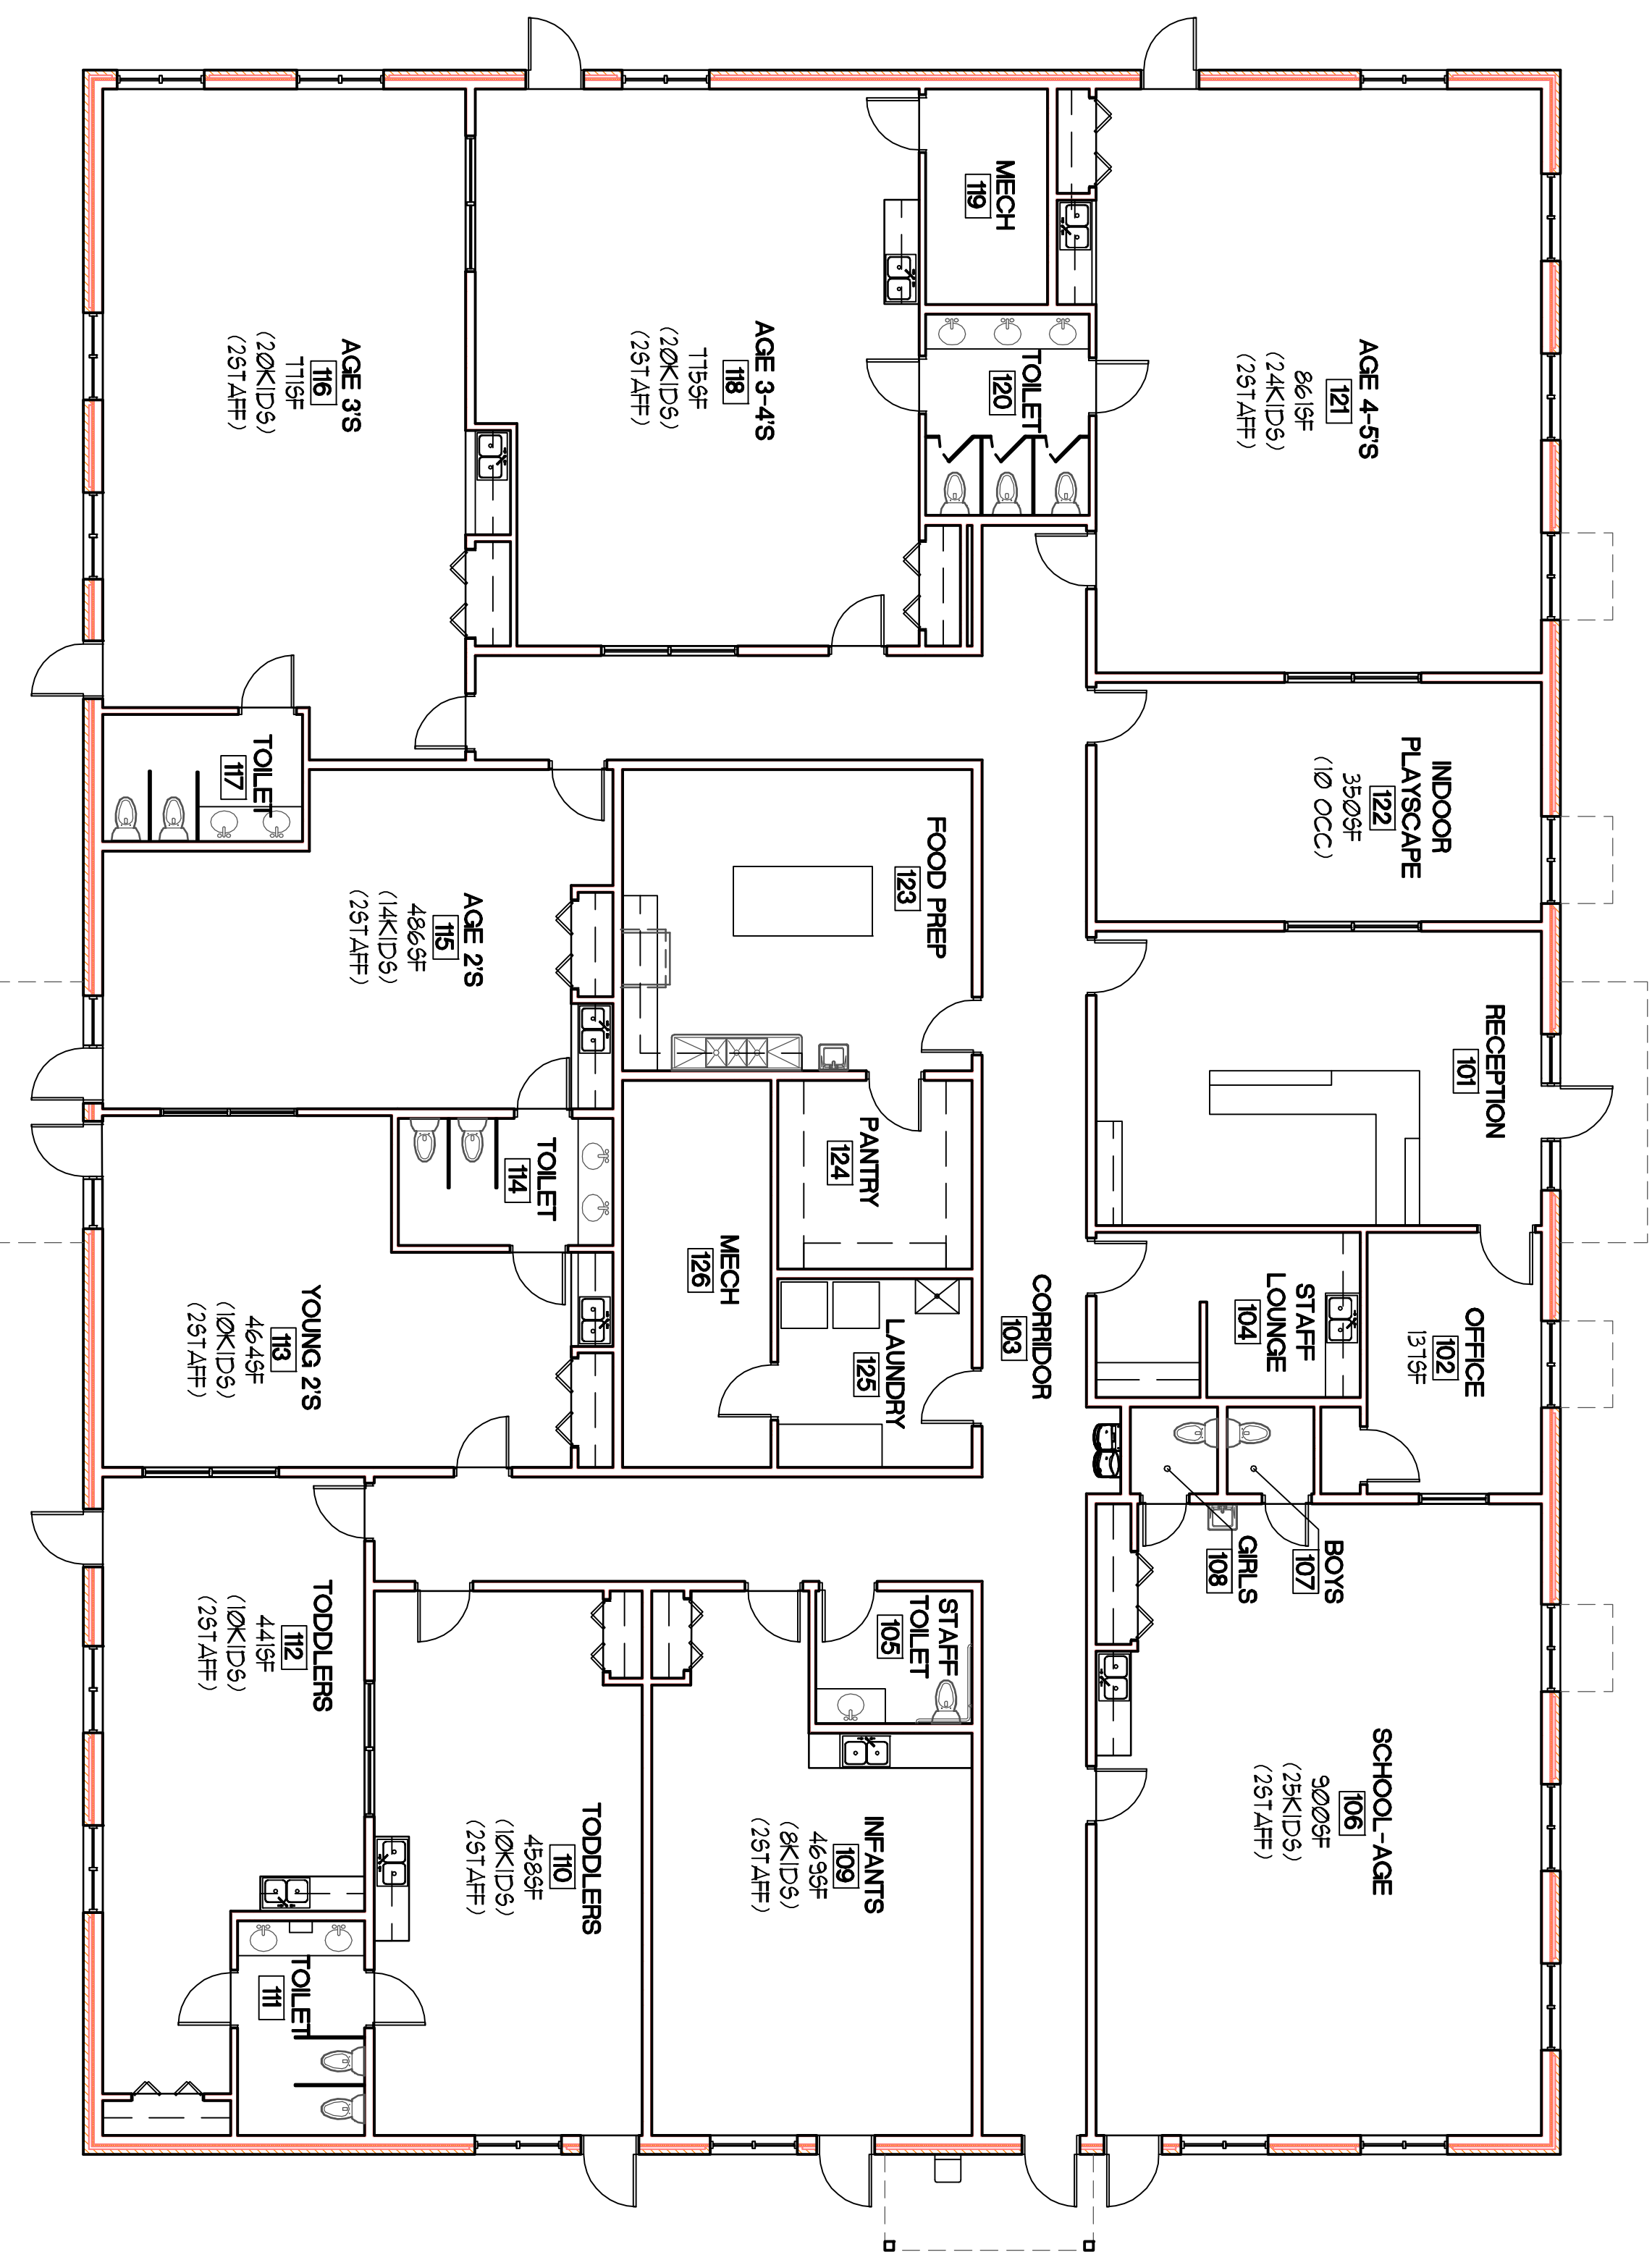

**1** ARCHITECTURAL FLOOR PLAN  
 SCALE: 1/8" = 1'-0"