



NOT FOR CONSTRUCTION

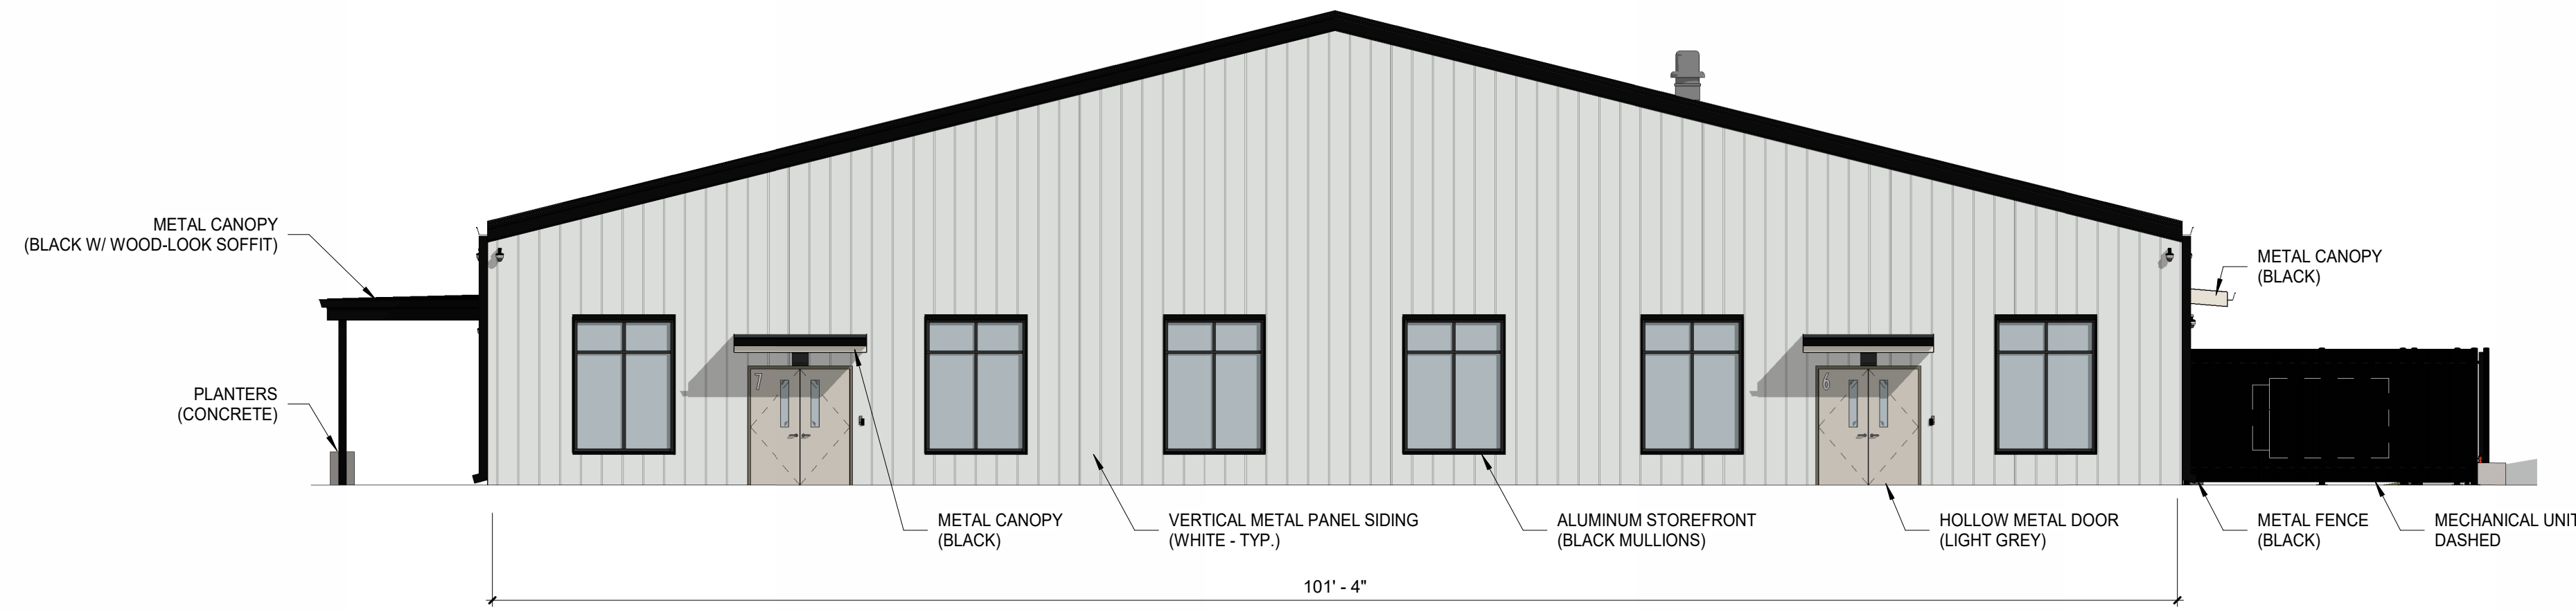

3D NORTH BUILDING ELEVATION
1/8" = 1'-0"

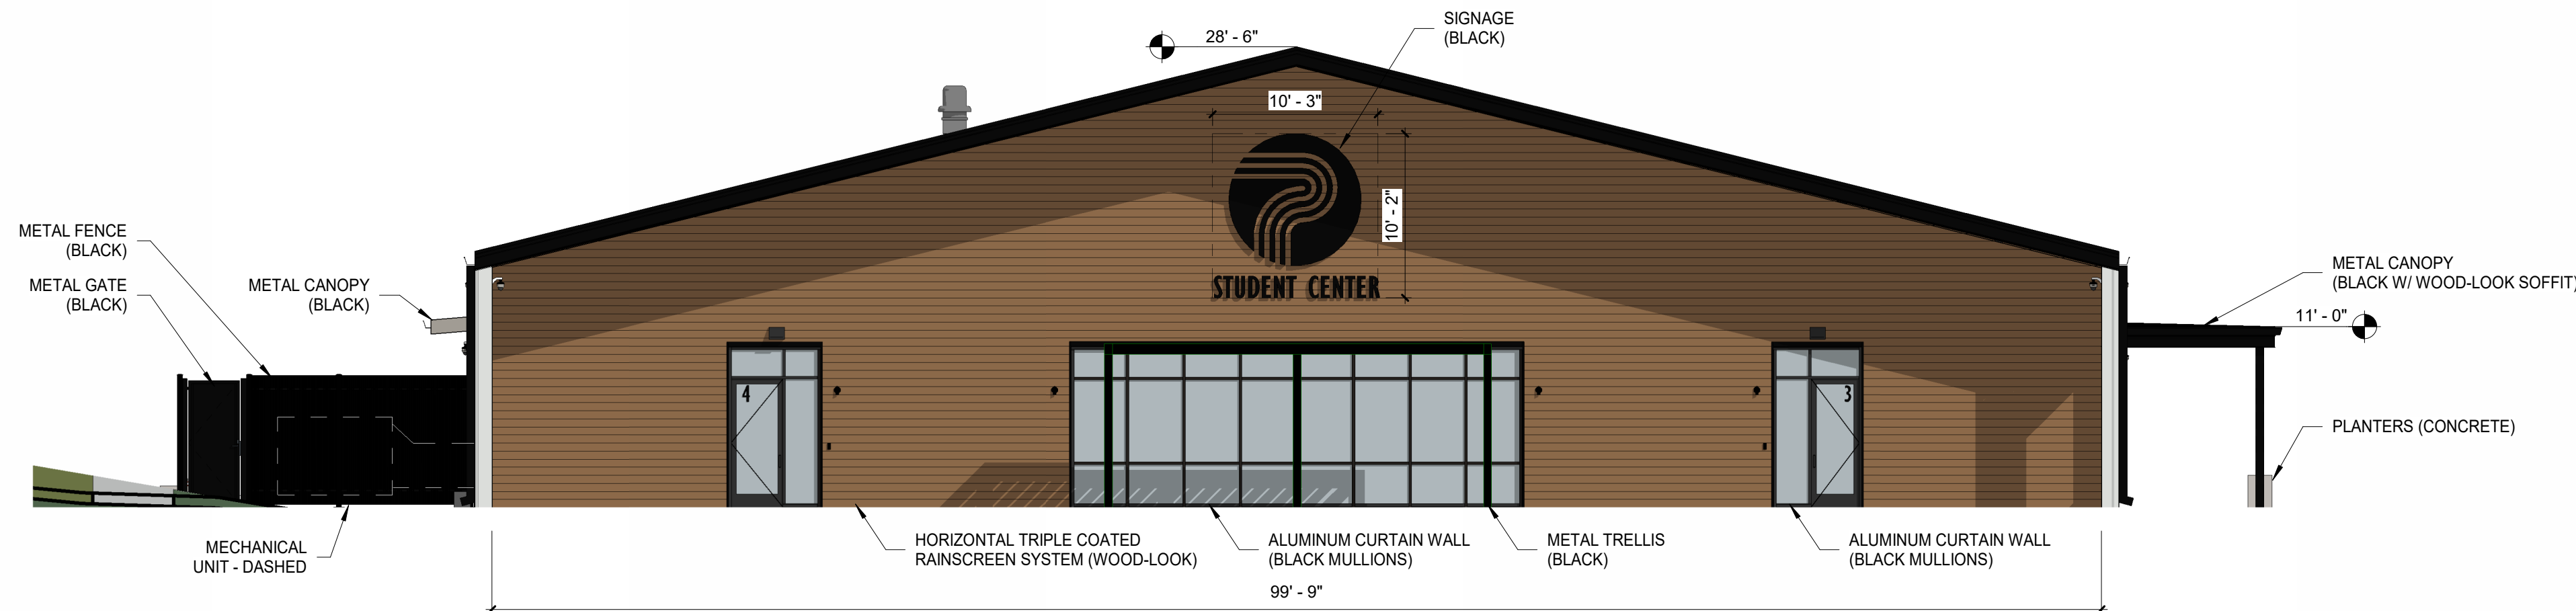

3C SOUTH BUILDING ELEVATION
1/8" = 1'-0"




3B EAST BUILDING ELEVATION
1/8" = 1'-0"




3A WEST BUILDING ELEVATION
1/8" = 1'-0"



STAINED DECORATIVE CMU
(DARK GREY)

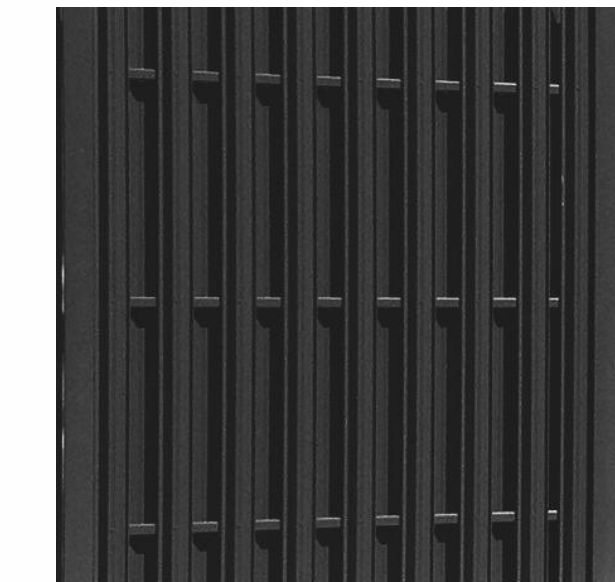

METAL FENCE & GATE
(BLACK - TYPICAL)

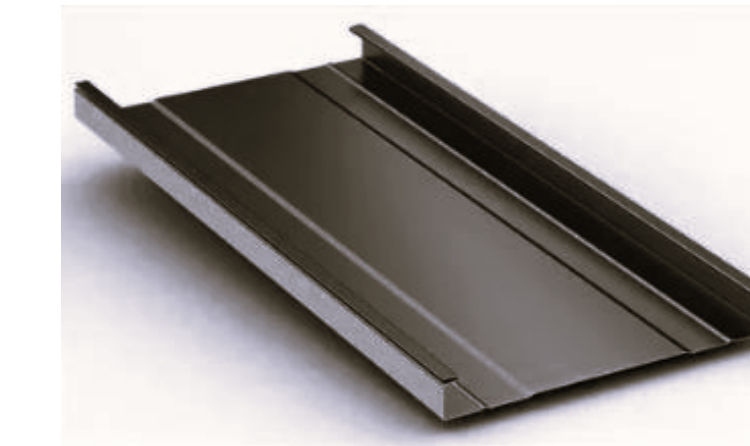

METAL ROOF
(BLACK)



METAL CANOPIES & TRELLIS
(BLACK - TYPICAL)




VERTICAL METAL PANEL SIDING
(WHITE - TYPICAL, BOARD AND
BATTEN STYLE)




HORIZONTAL TRIPLE COATED
RAINSCREEN SYSTEM
(WOOD-LOOK)


MATERIAL SELECTION

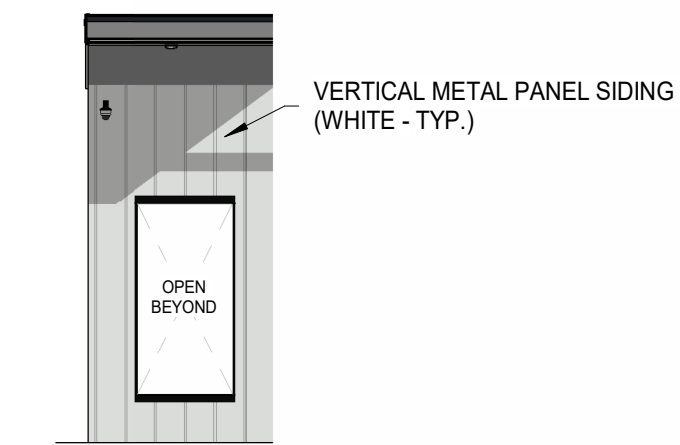


2C BUILDING ELEVATION
1/8" = 1'-0"

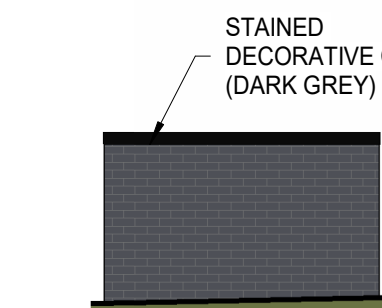


2B TRASH ENCLOSURE ELEVATION
1/8" = 1'-0" REF: 2A/A121

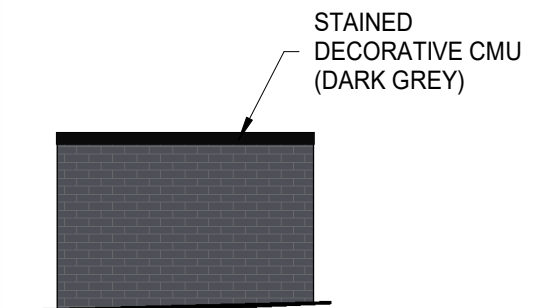

1B TRASH ENCLOSURE ELEVATION
1/8" = 1'-0" REF: 2A/A121

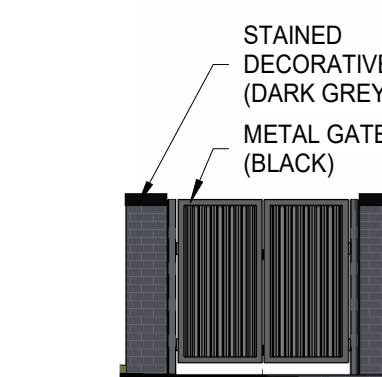

2A TRASH ENCLOSURE ELEVATION
1/8" = 1'-0" REF: 2A/A121

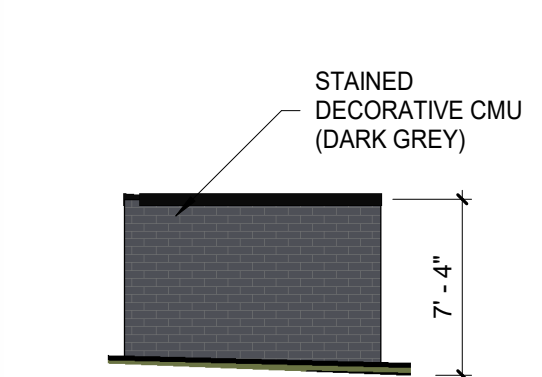

1A TRASH ENCLOSURE ELEVATION
1/8" = 1'-0" REF: 2A/A121

90% CONSTRUCTION DOCUMENTS

REVISIONS:

DATE: 04/28/2026
arcDESIGN PROJECT NUMBER: 24157
CLIENT PROJECT NUMBER:

DRAWN BY: AH
DRAWING TITLE: EXTERIOR ELEVATIONS

DRAWING NUMBER:

A2

PLAINFIELD CHRISTIAN CHURCH
PCC EXPANSION
800 DAN JONES RD
PLAINFIELD, IN 46168