


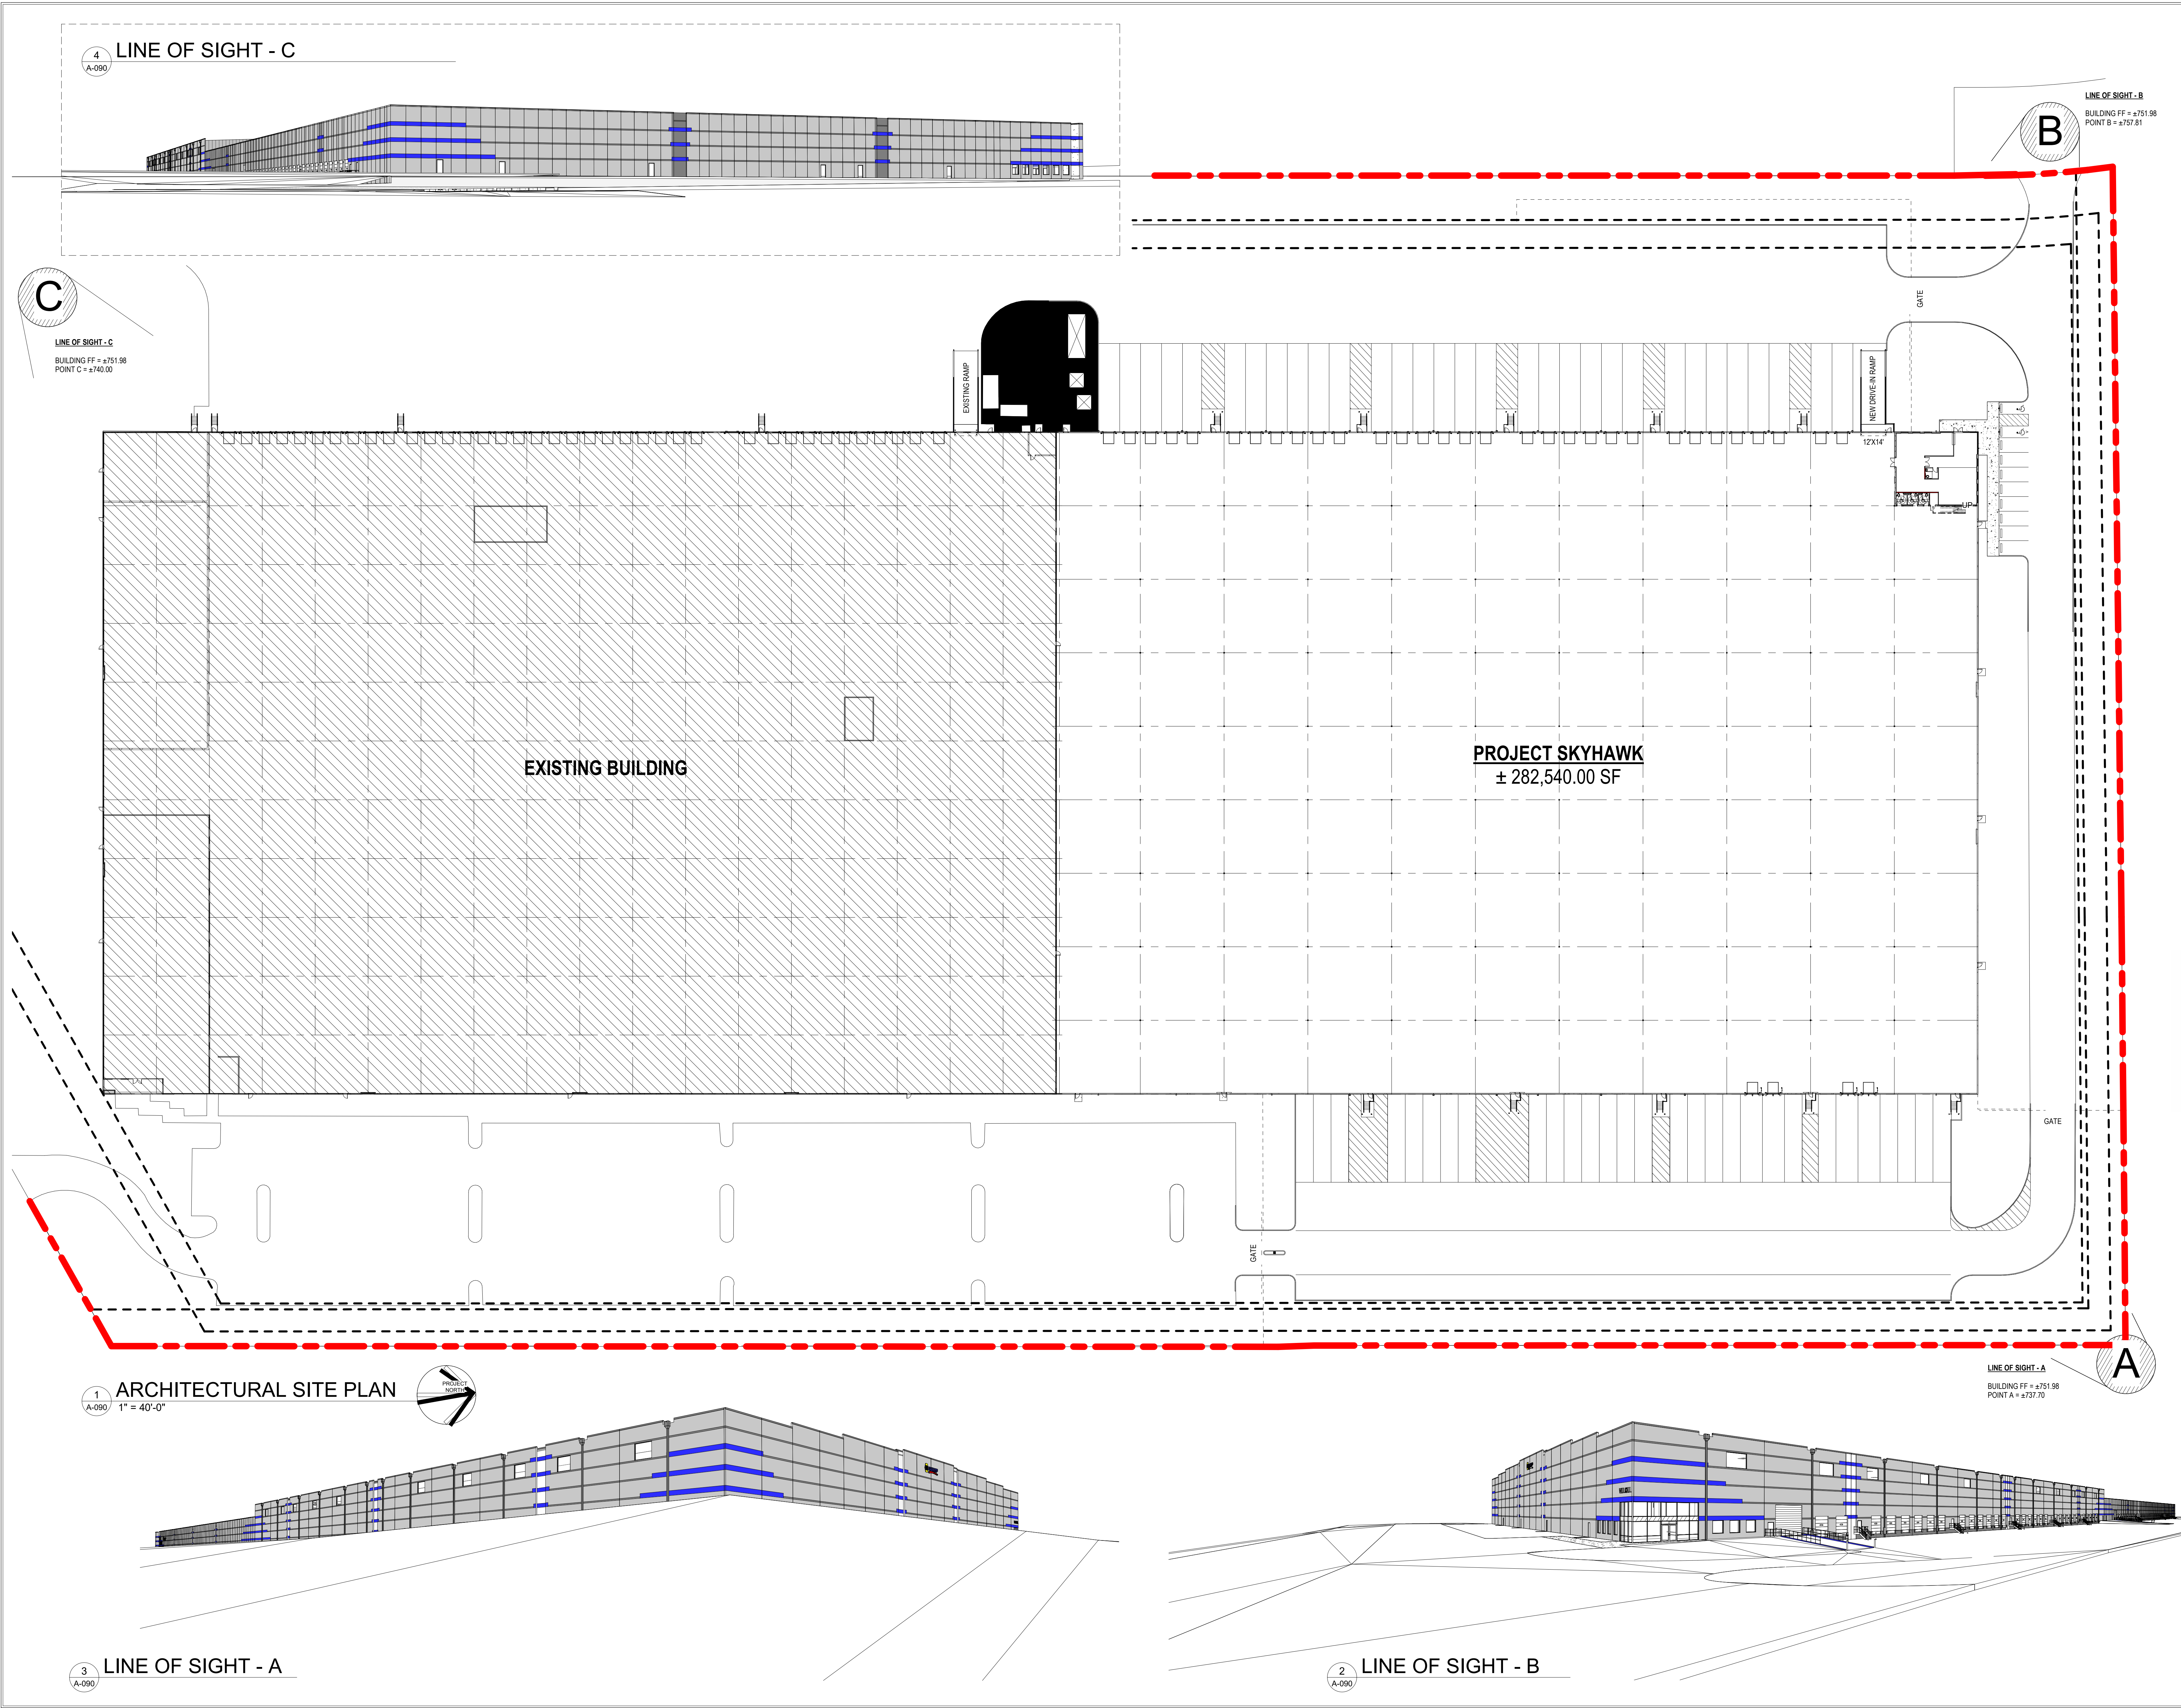

**PROJECT
SKYHAWK**

A
EXPANSION
FOR

**Colliers
INTERNATIONAL**

1601 WHITAKER ROAD
PLAINFIELD, INDIANA 46168

Print Record

8 OCT 2021	PRELIMINARY PRICING SET

Revisions

Date	Project No.
	2021317.00
Sheet Title	ARCHITECTURAL SITE PLAN