



TOTAL SF PER ELEVATION = 6,318 SF
PRECAST CONCRETE PANELS (yellow) = 1,587 SF = 25%
PRIMARY - PRECAST FORMLINER PATTERNED CONCRETE PANELS (orange) = 804 SF = 13%
METAL PANELS (red) = 2,414 SF = 38%
WINDOWS AND DOORS (blue) = 1,513 SF = 24%

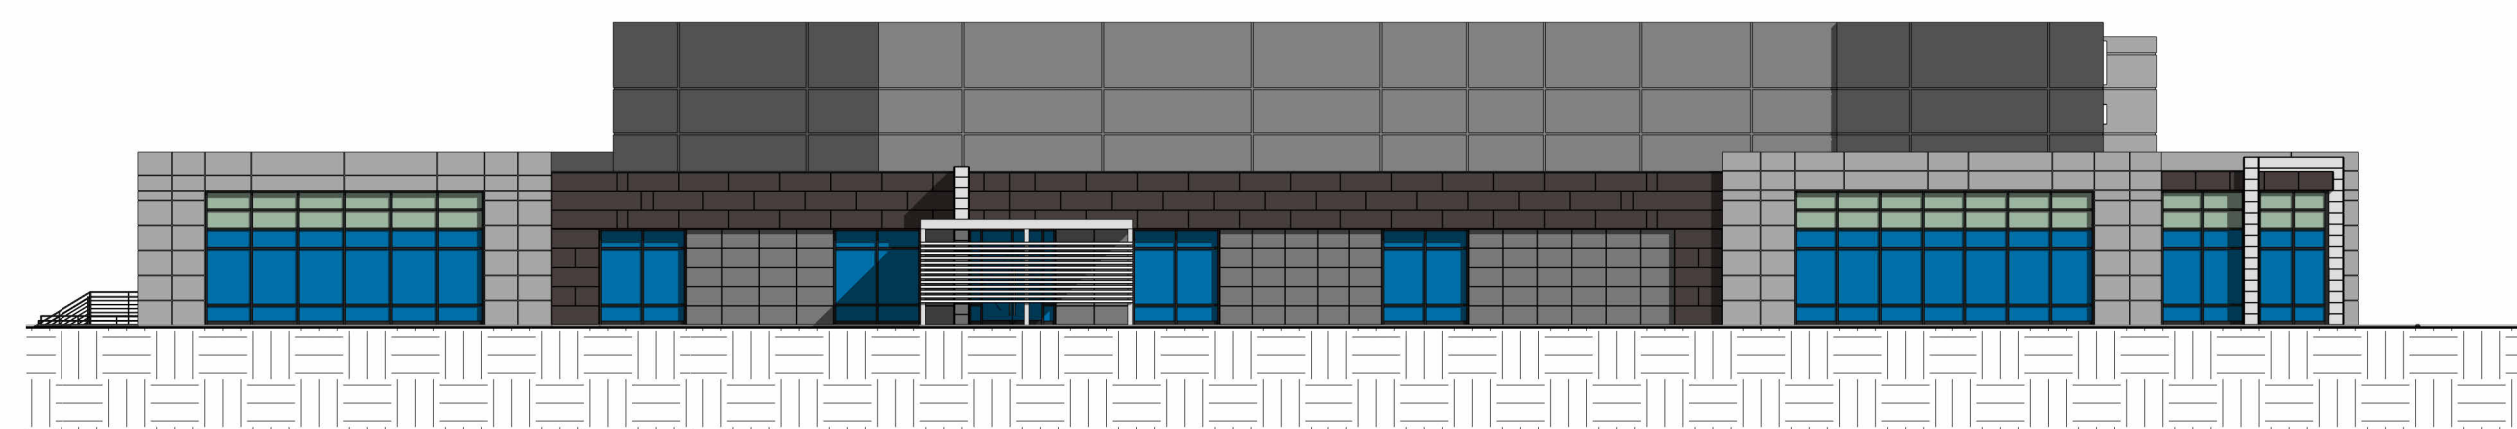

1 MAIN BUILDING SOUTH ELEVATION
SCALE: 1" = 20'-0"

TOTAL SF PER ELEVATION = 6,216 SF
ACCENT - PRECAST CONCRETE PANELS (yellow) = 2,893 SF = 46%
PRIMARY - PRECAST FORMLINER PATTERNED CONCRETE PANELS (orange) = 1,418 SF = 23%
METAL PANELS (red) = 748 SF = 12%
WINDOWS AND DOORS (blue) = 1,157 SF = 19%

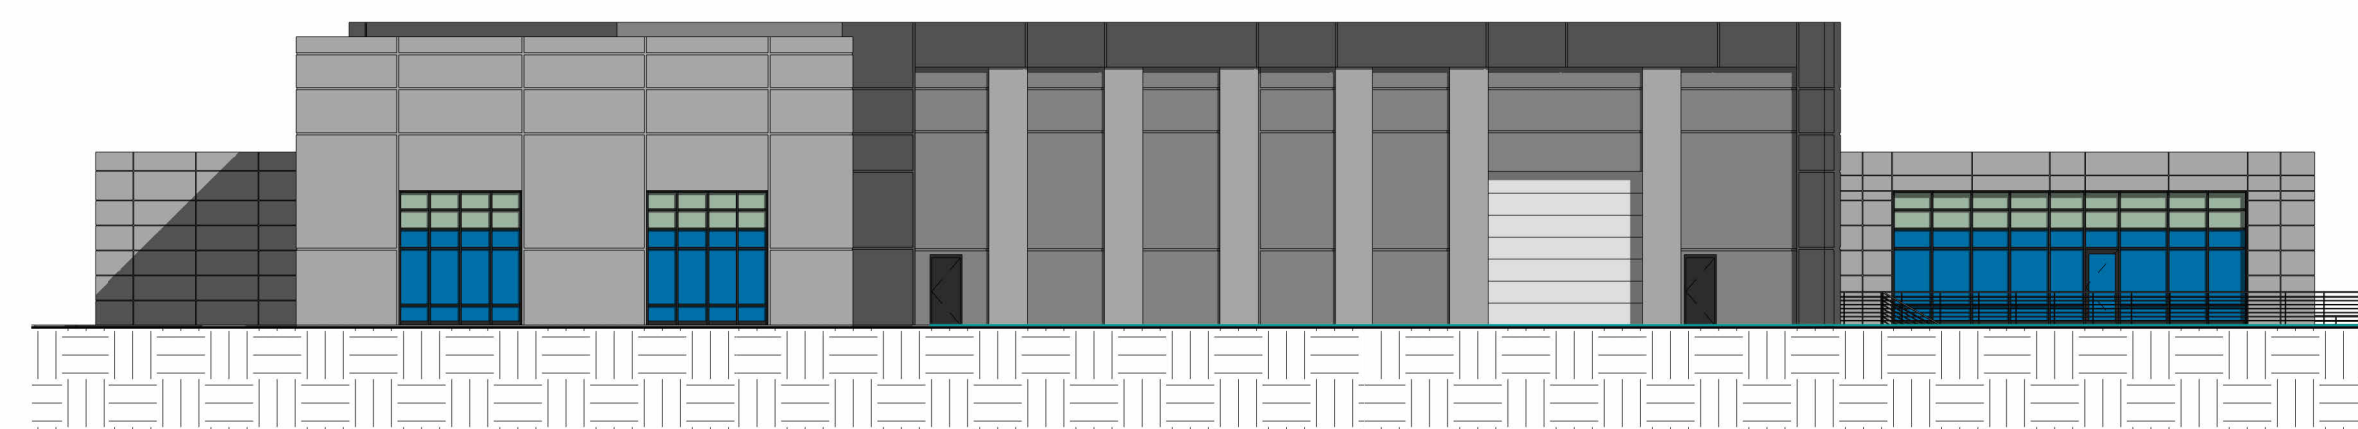

3 MAIN BUILDING NORTH ELEVATION
SCALE: 1" = 20'-0"

TOTAL SF PER ELEVATION = 20,901 SF
PRECAST CONCRETE PANELS (yellow) = 10,529 SF = 50%
PRIMARY - PRECAST FORMLINER PATTERNED CONCRETE PANELS (orange) = 4953 SF = 24%
METAL PANELS (red) = 479 SF = 2%
WINDOWS AND DOORS (blue) = 4,940 SF = 24%



2 MAIN BUILDING WEST ELEVATION
SCALE: 1" = 20'-0"

TOTAL SF PER ELEVATION = 14,673 SF
ACCENT - PRECAST CONCRETE PANELS (yellow) = 5,692 SF = 39%
PRIMARY - PRECAST FORMLINER PATTERNED CONCRETE PANELS (orange) = 5,751 SF = 39%
METAL PANELS (red) = 879 SF = 6%
WINDOWS AND DOORS (blue) = 2,351 SF = 16%



4 MAIN BUILDING EAST ELEVATION
SCALE: 1" = 20'-0"

Pace Air Freight
Indiana Life Science Center
Project Description
Street Address
City, State, ZIP

Revisions:
No. Description Date

Project No: 082429
Date: 10/01/2024
Designed by: JBW / JJD
Drawn by: JBW
Checked by: JJD

Sheet Name:
EXTERIOR
ELEVATIONS MAIN
BUILDING

Sheet No:


A-ELEV1




4 MAINTENANCE BUILDING WEST ELEVATION
SCALE: 1/8" = 1'-0"



3 MAINTENANCE BUILDING NORTH ELEVATION
SCALE: 1/8" = 1'-0"

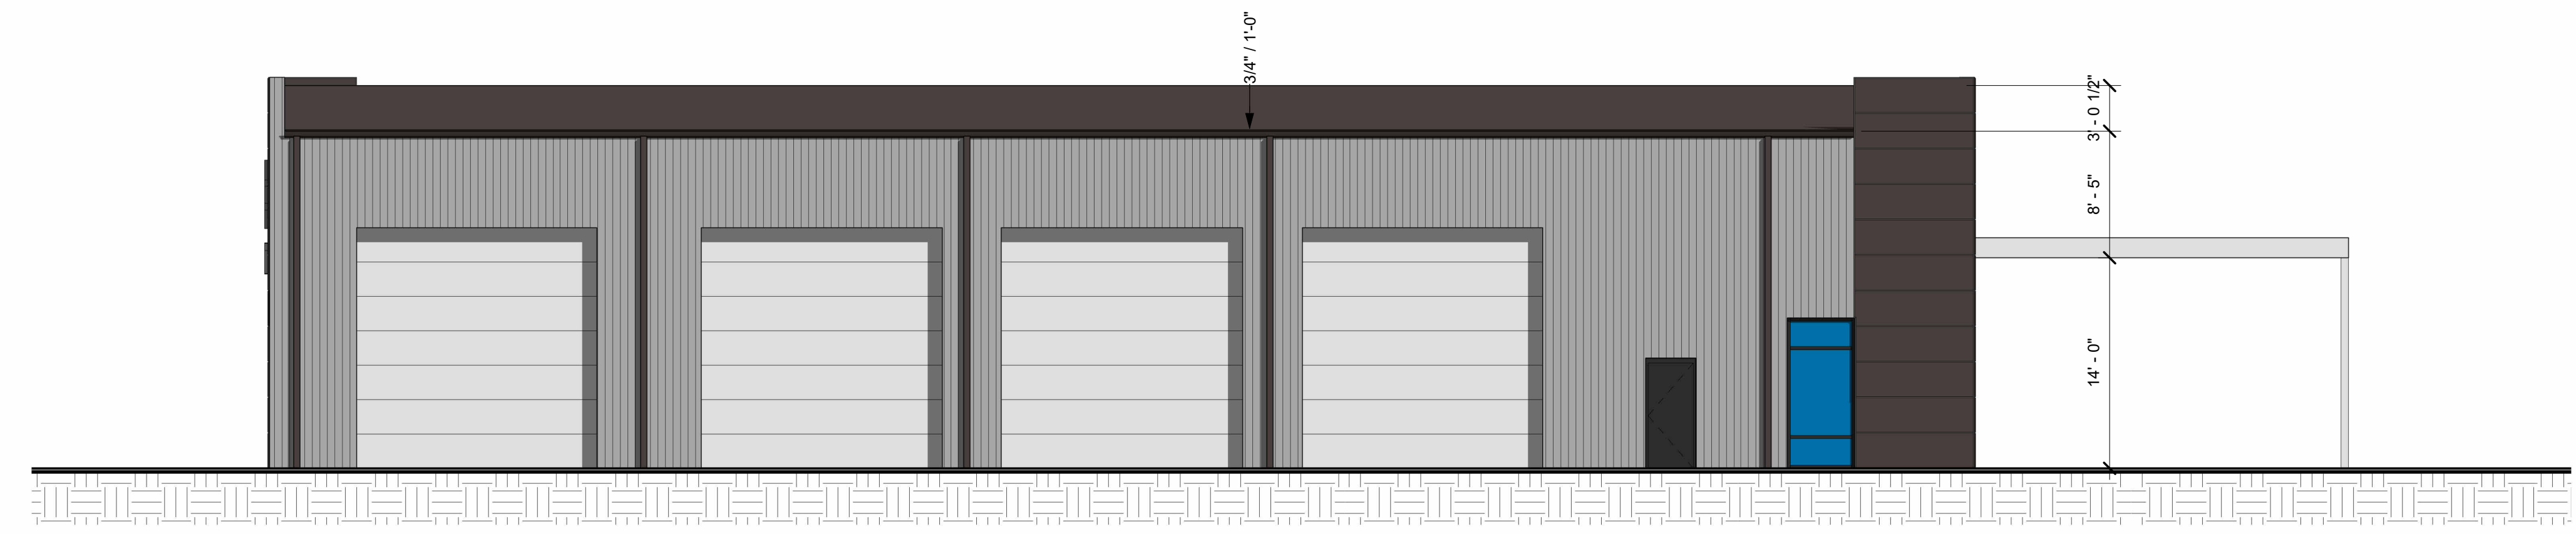

2 MAINTENANCE BUILDING EAST ELEVATION
SCALE: 1/8" = 1'-0"

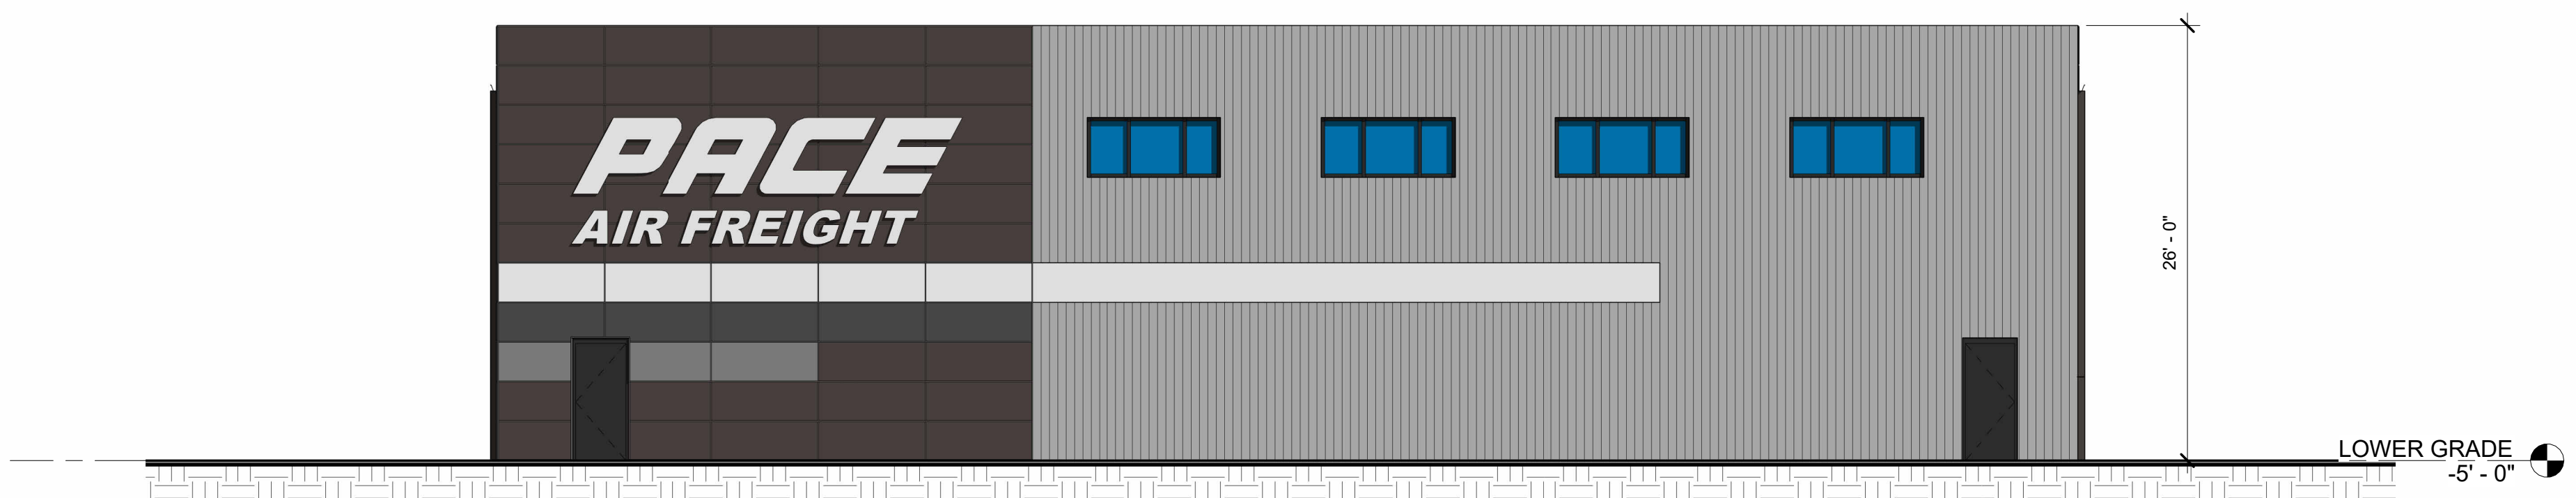

1 MAINTENANCE BUILDING SOUTH ELEVATION
SCALE: 1/8" = 1'-0"

Pace Air Freight
Indiana Life Science Center
Project Description
Street Address
City, State, ZIP

Revisions:
No. Description Date

Project No: 082429
Date: 09/12/2024
Designed by: JBW / JJD
Drawn by: JBW
Checked by: JJD

Sheet Name:
EXTERIOR
ELEVATIONS
MAINTENANCE
BUILDING
Sheet No:


A-ELEV2

Revisions:		
No.	Description:	Date:


Project No: 082429
Date: 10/18/2024
Designed by: JBW / JJD
Drawn by: JBW
Checked by: JJD

Sheet Name:
TRASH ENCLOSURE & DETAILS


Sheet No:
A700

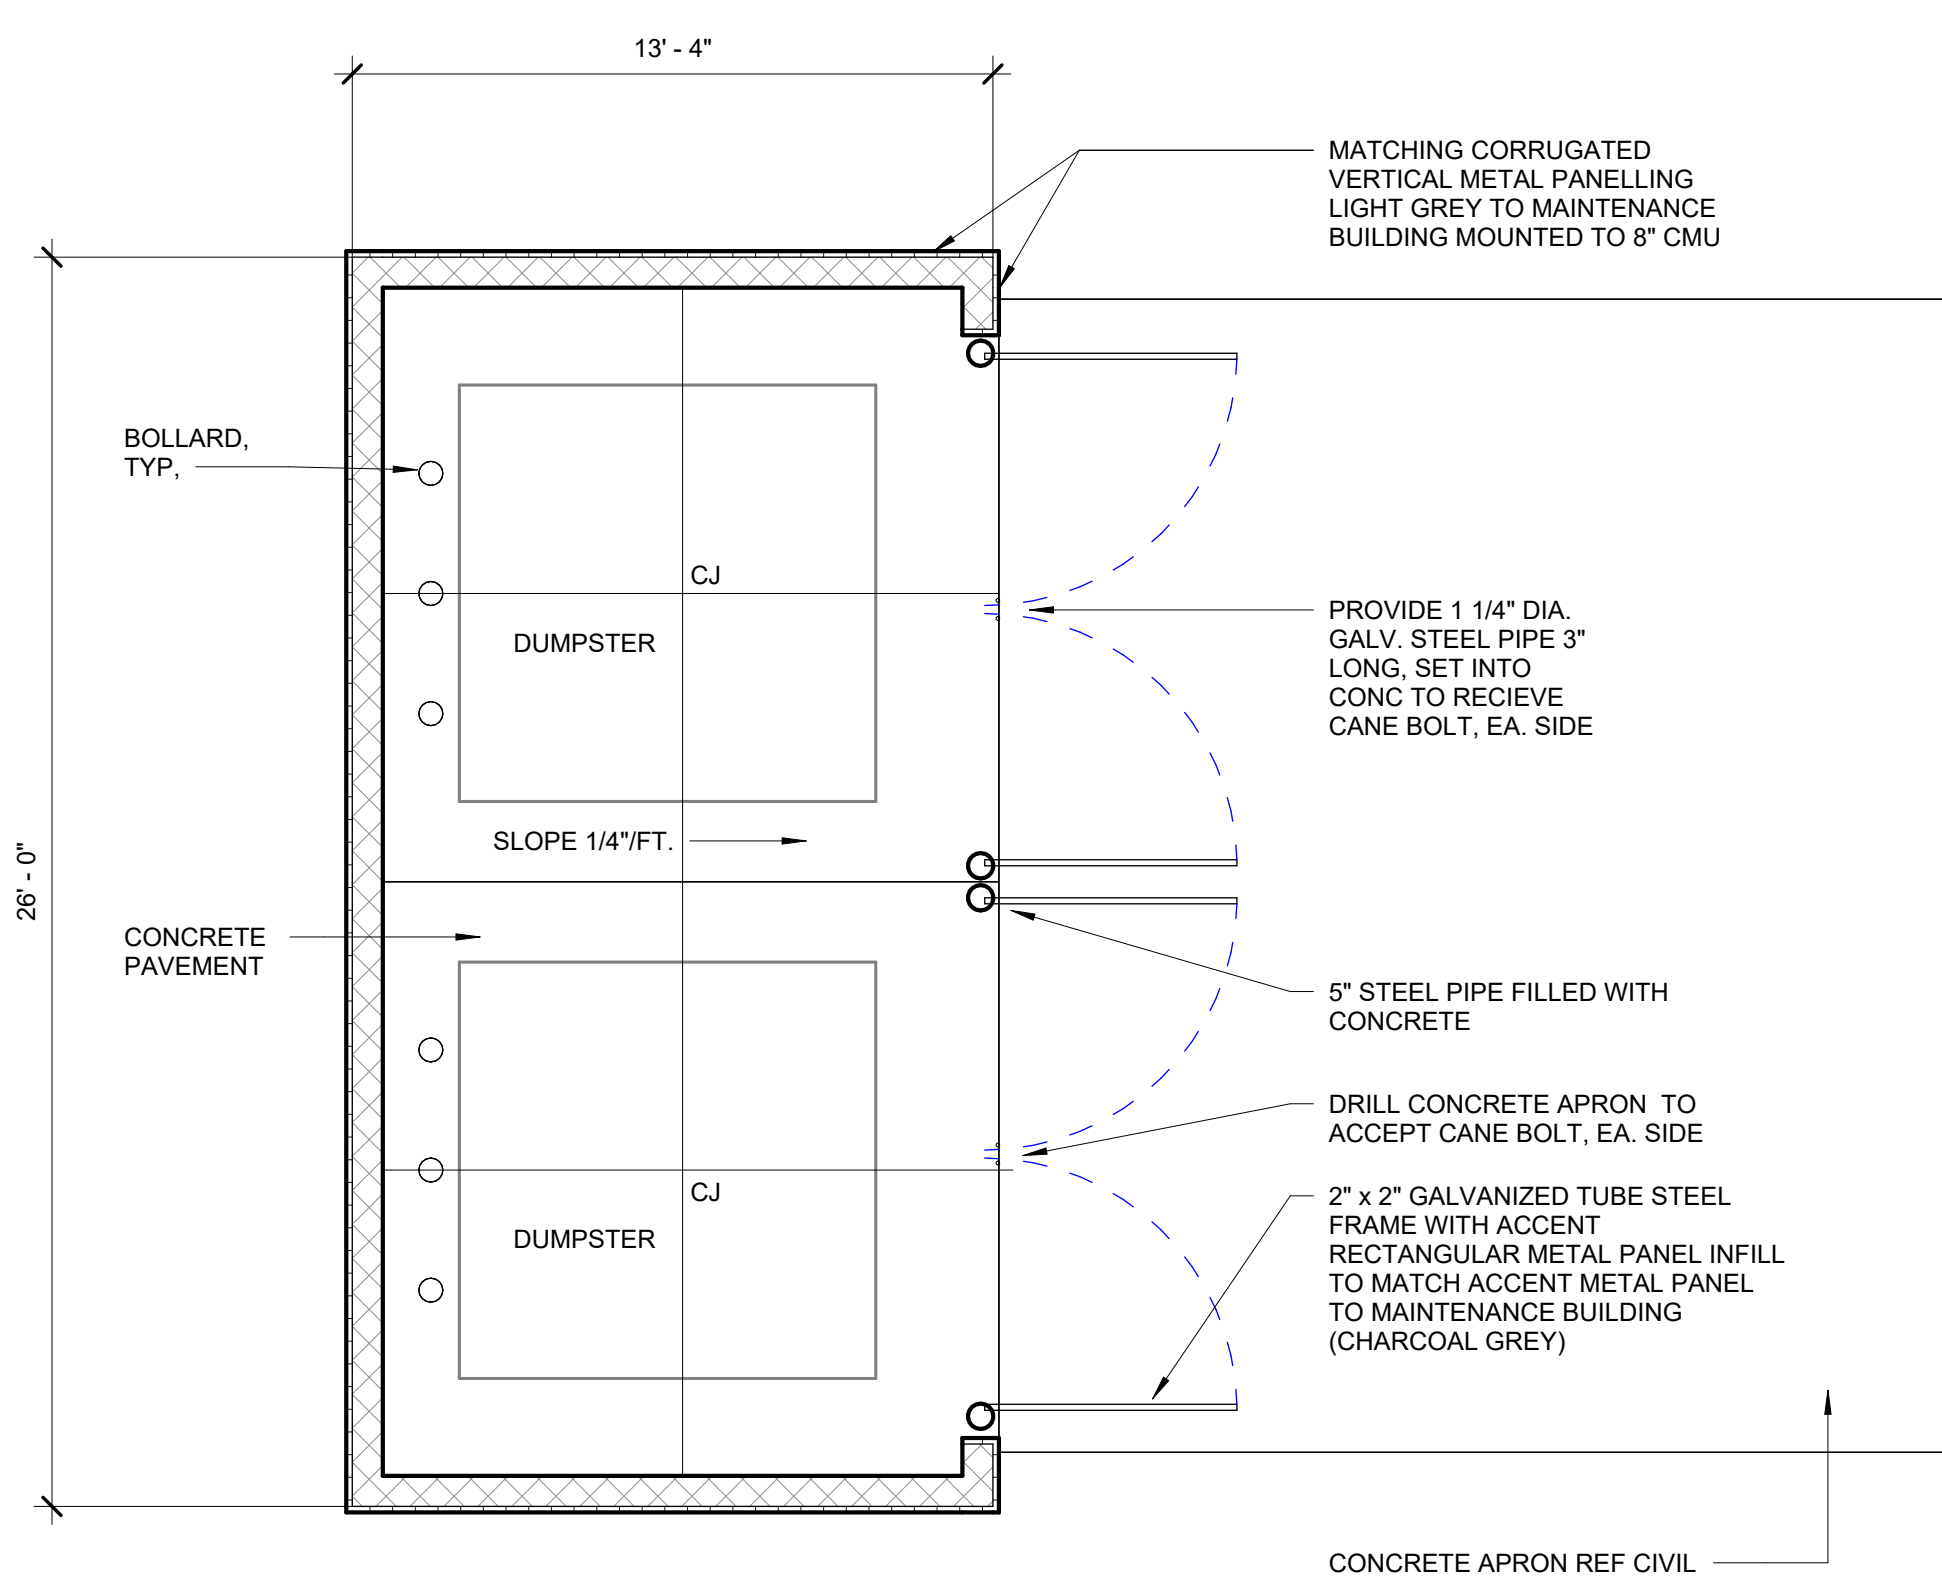


1 DUMPSTER ENCLOSURE PLAN
SCALE: 1/4" = 1'-0"

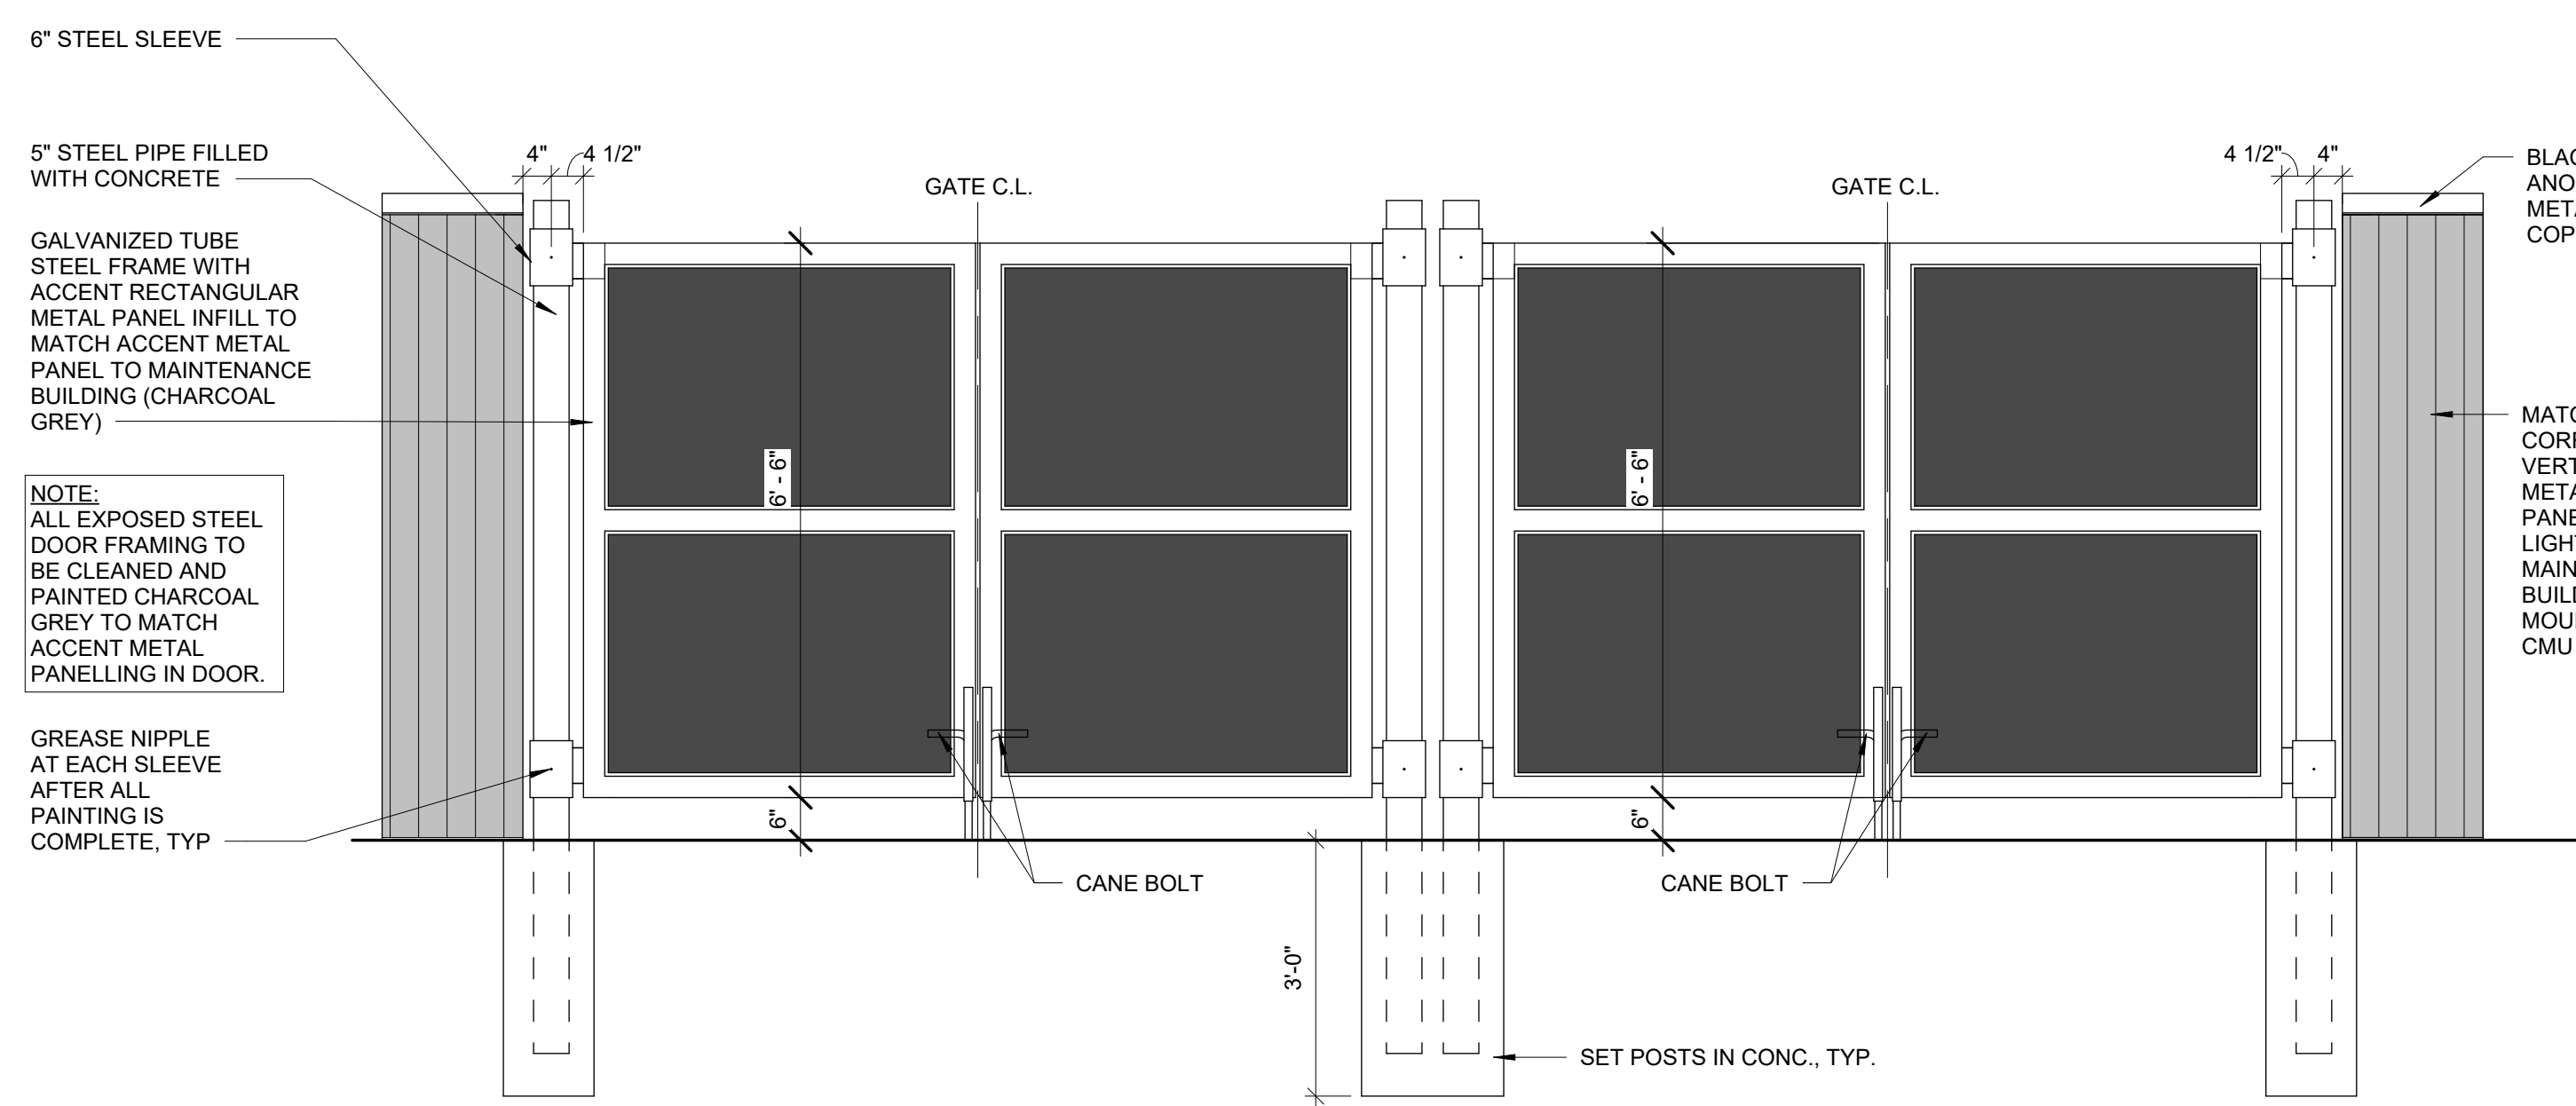


2 TRASH ENCLOSURE GATE ELEVATION
SCALE: 1/2" = 1'-0"

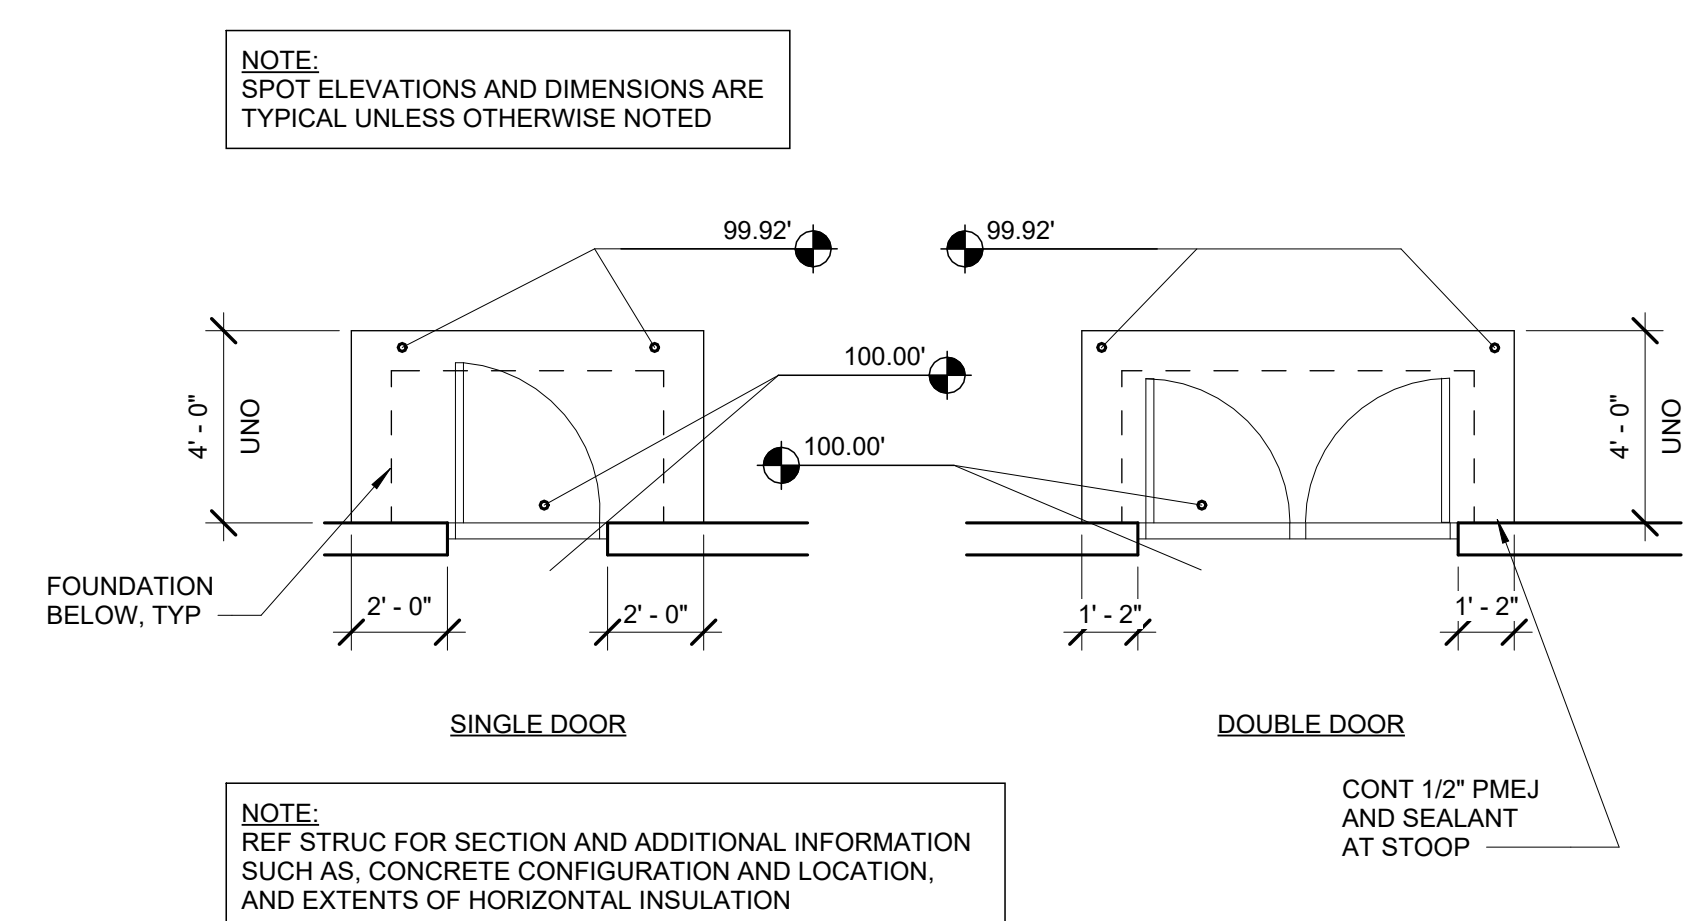


6 STOOP DETAILS
SCALE: 1/4" = 1'-0"

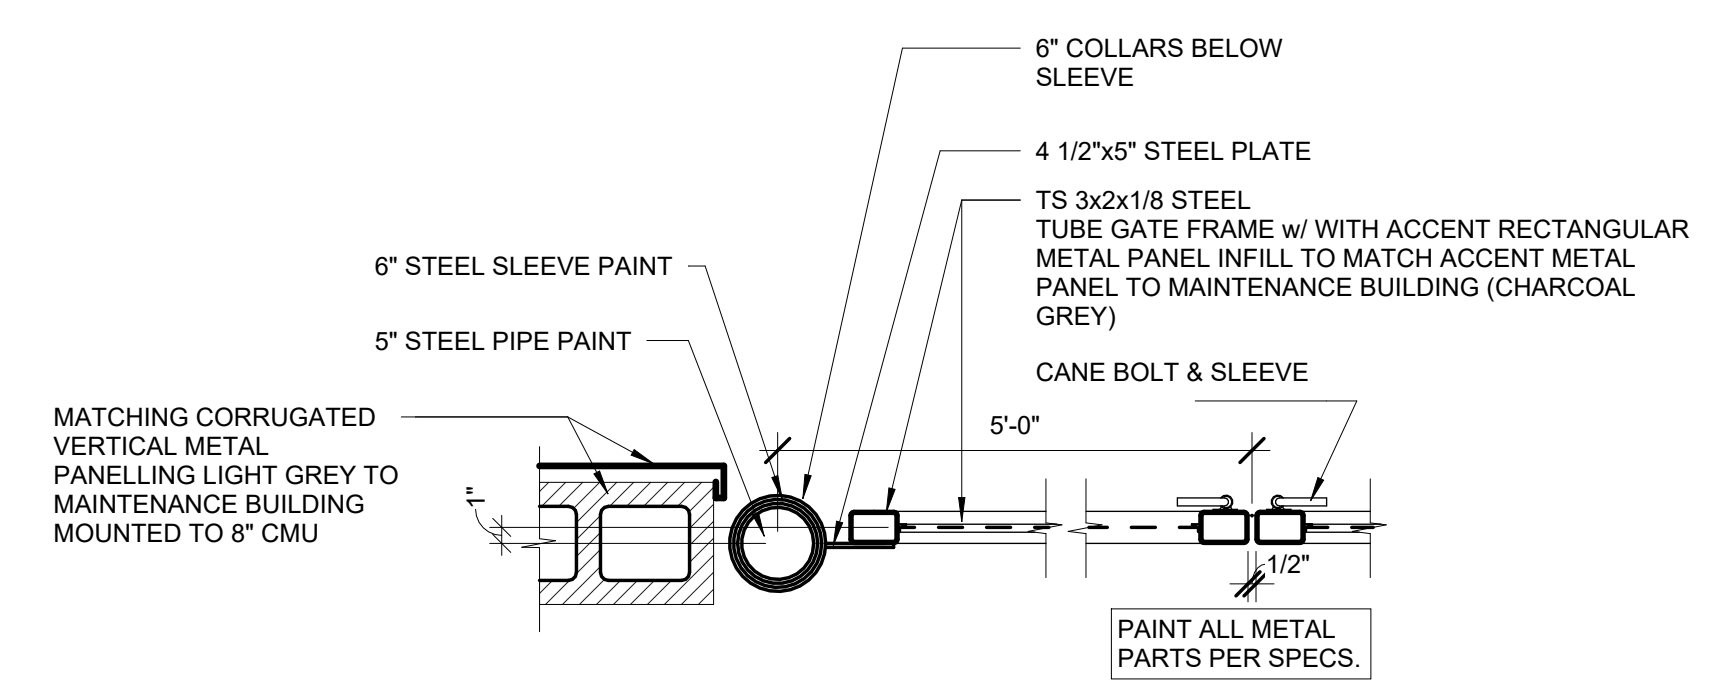


4 TRASH ENCLOSURE GATE
SCALE: 1" = 1'-0"

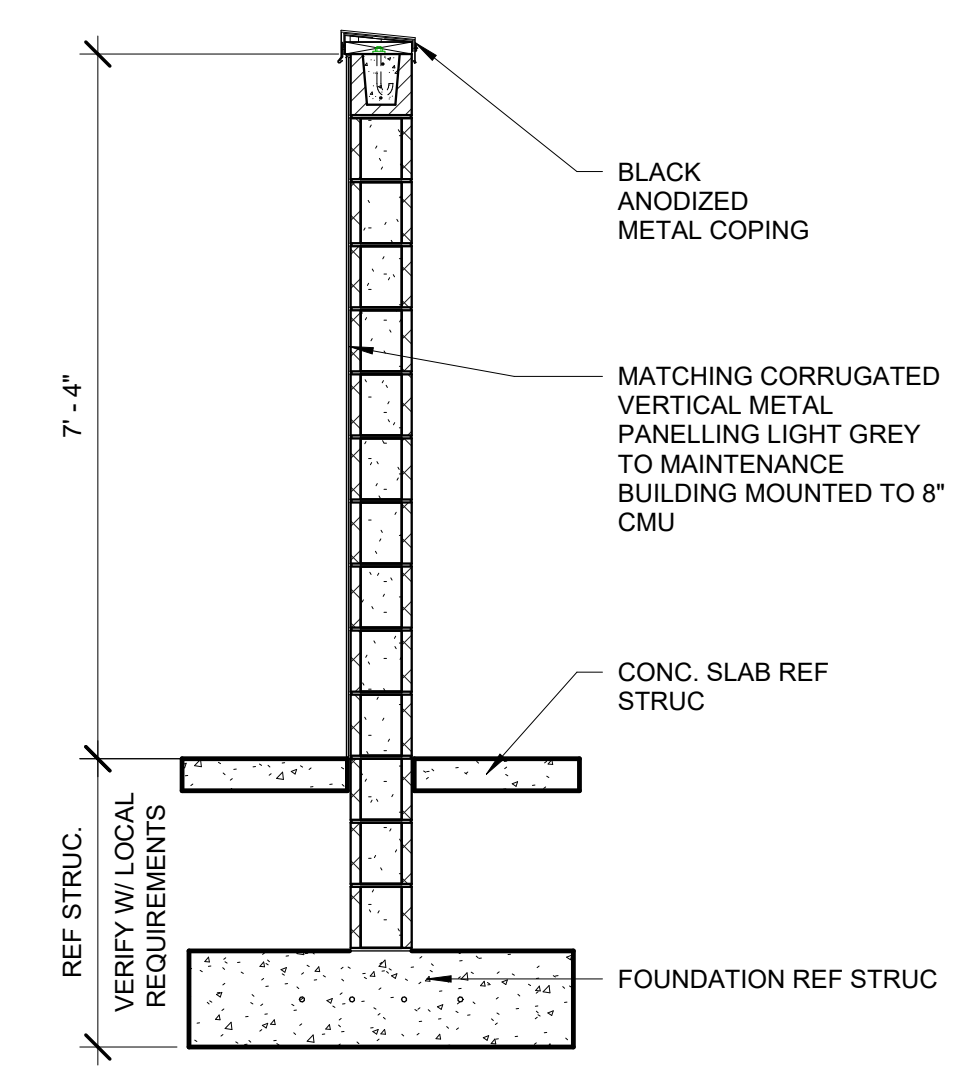


3 TRASH ENCLOSURE WALL SECTION
SCALE: 1/2" = 1'-0"

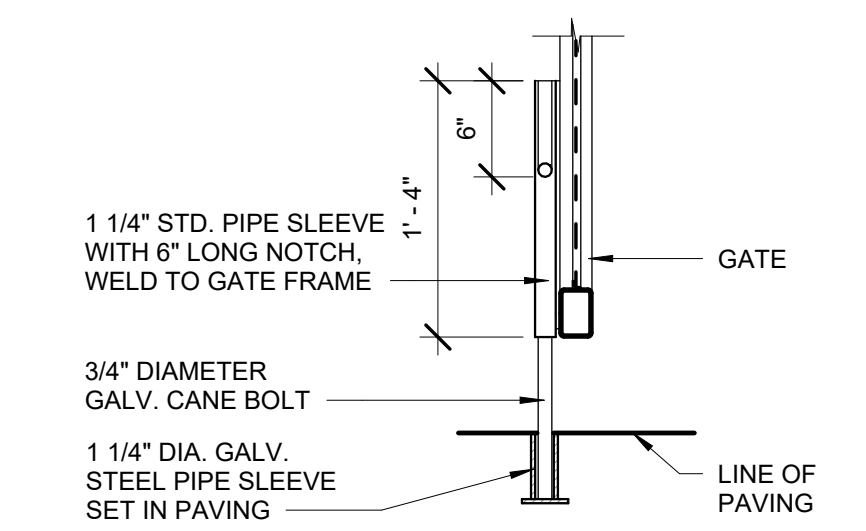

7 LATCH DETAIL
SCALE: 1" = 1'-0"

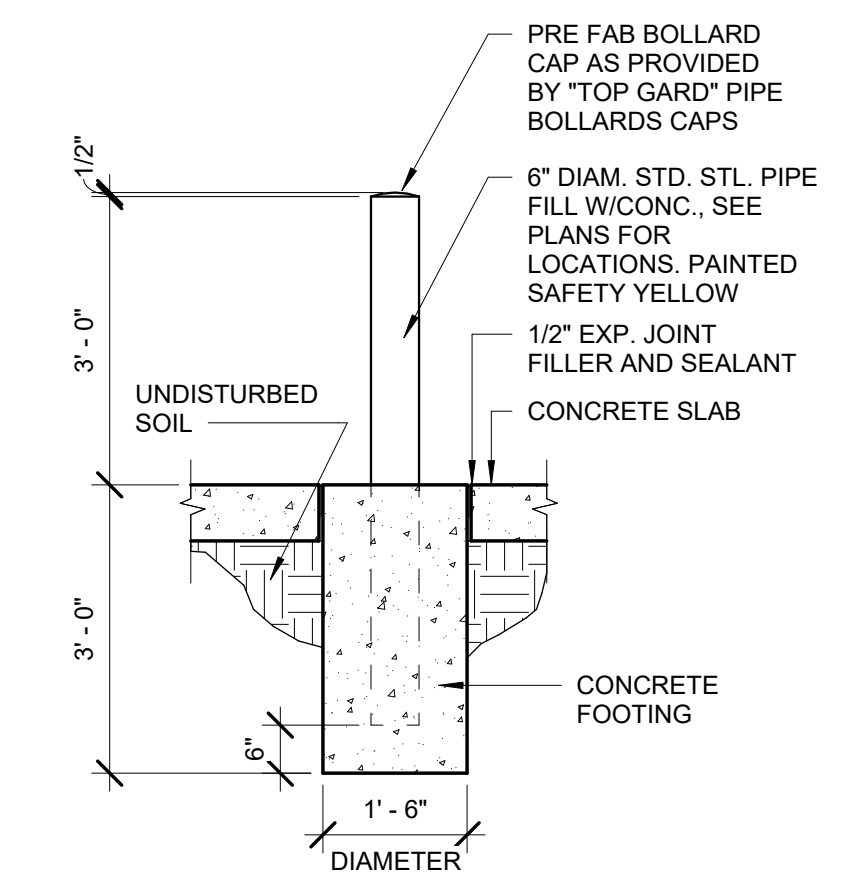

5 PIPE BOLLARD
SCALE: 1/2" = 1'-0"

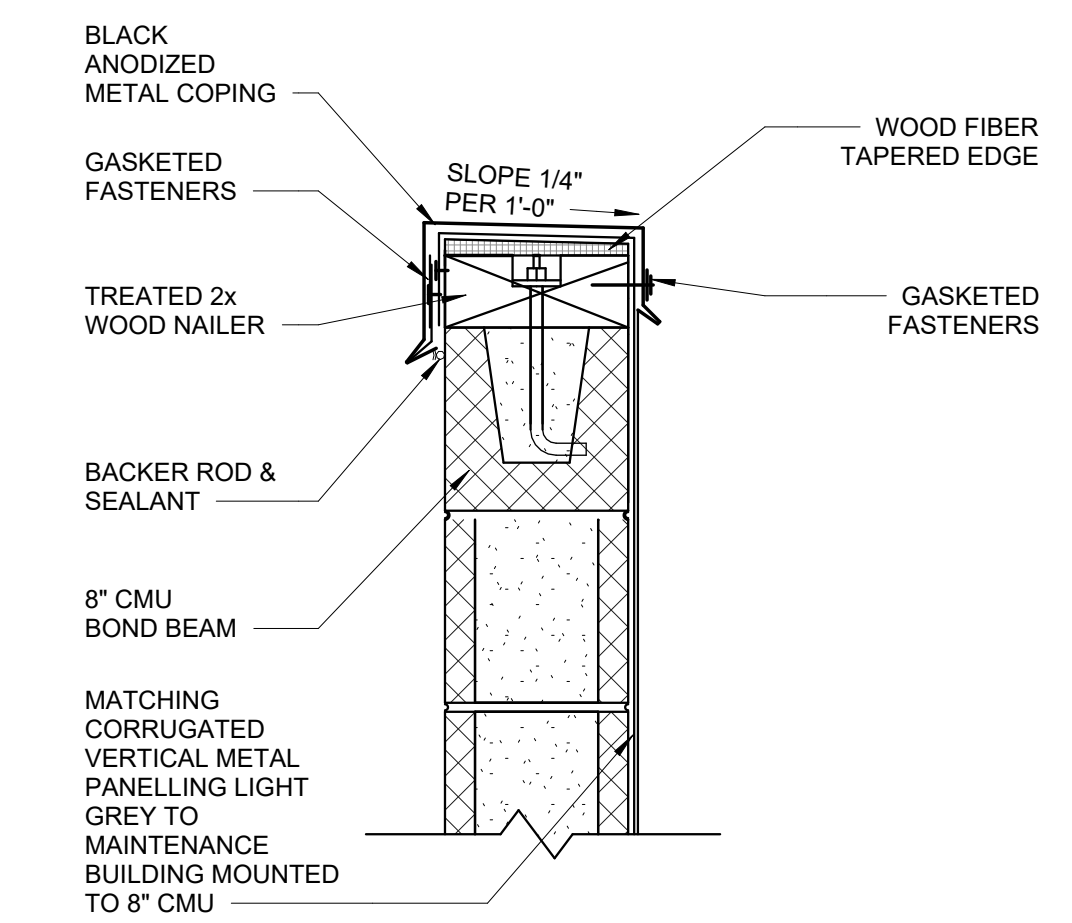

8 CMU PARAPET COPING. DTL.
SCALE: 1 1/2" = 1'-0"

10/18/2024 4:17:35 PM C:\Users\jwebb\OneDrive - Woolpert\Documents\082429_Indiana Life Science Center_Version 4_jesse.webb@woolpert.com.rvt