

9' CEILING

AVON LEFT - LOT XXX      ASPEN LEFT - LOT XXX      ASPEN II RIGHT - LOT XXX      AVON RIGHT - LOT XXX

# FIRST FLOOR

SCALE: 1/8" = 1'-0"



COPYRIGHT 2025

LOT #: 000

HOBBS STATION TOWNHOMES


SHEET NO. MODEL # 4 UNIT

DATE: 3/11/25

DRAWN BY: JCB

BUYER: SPEC.

3

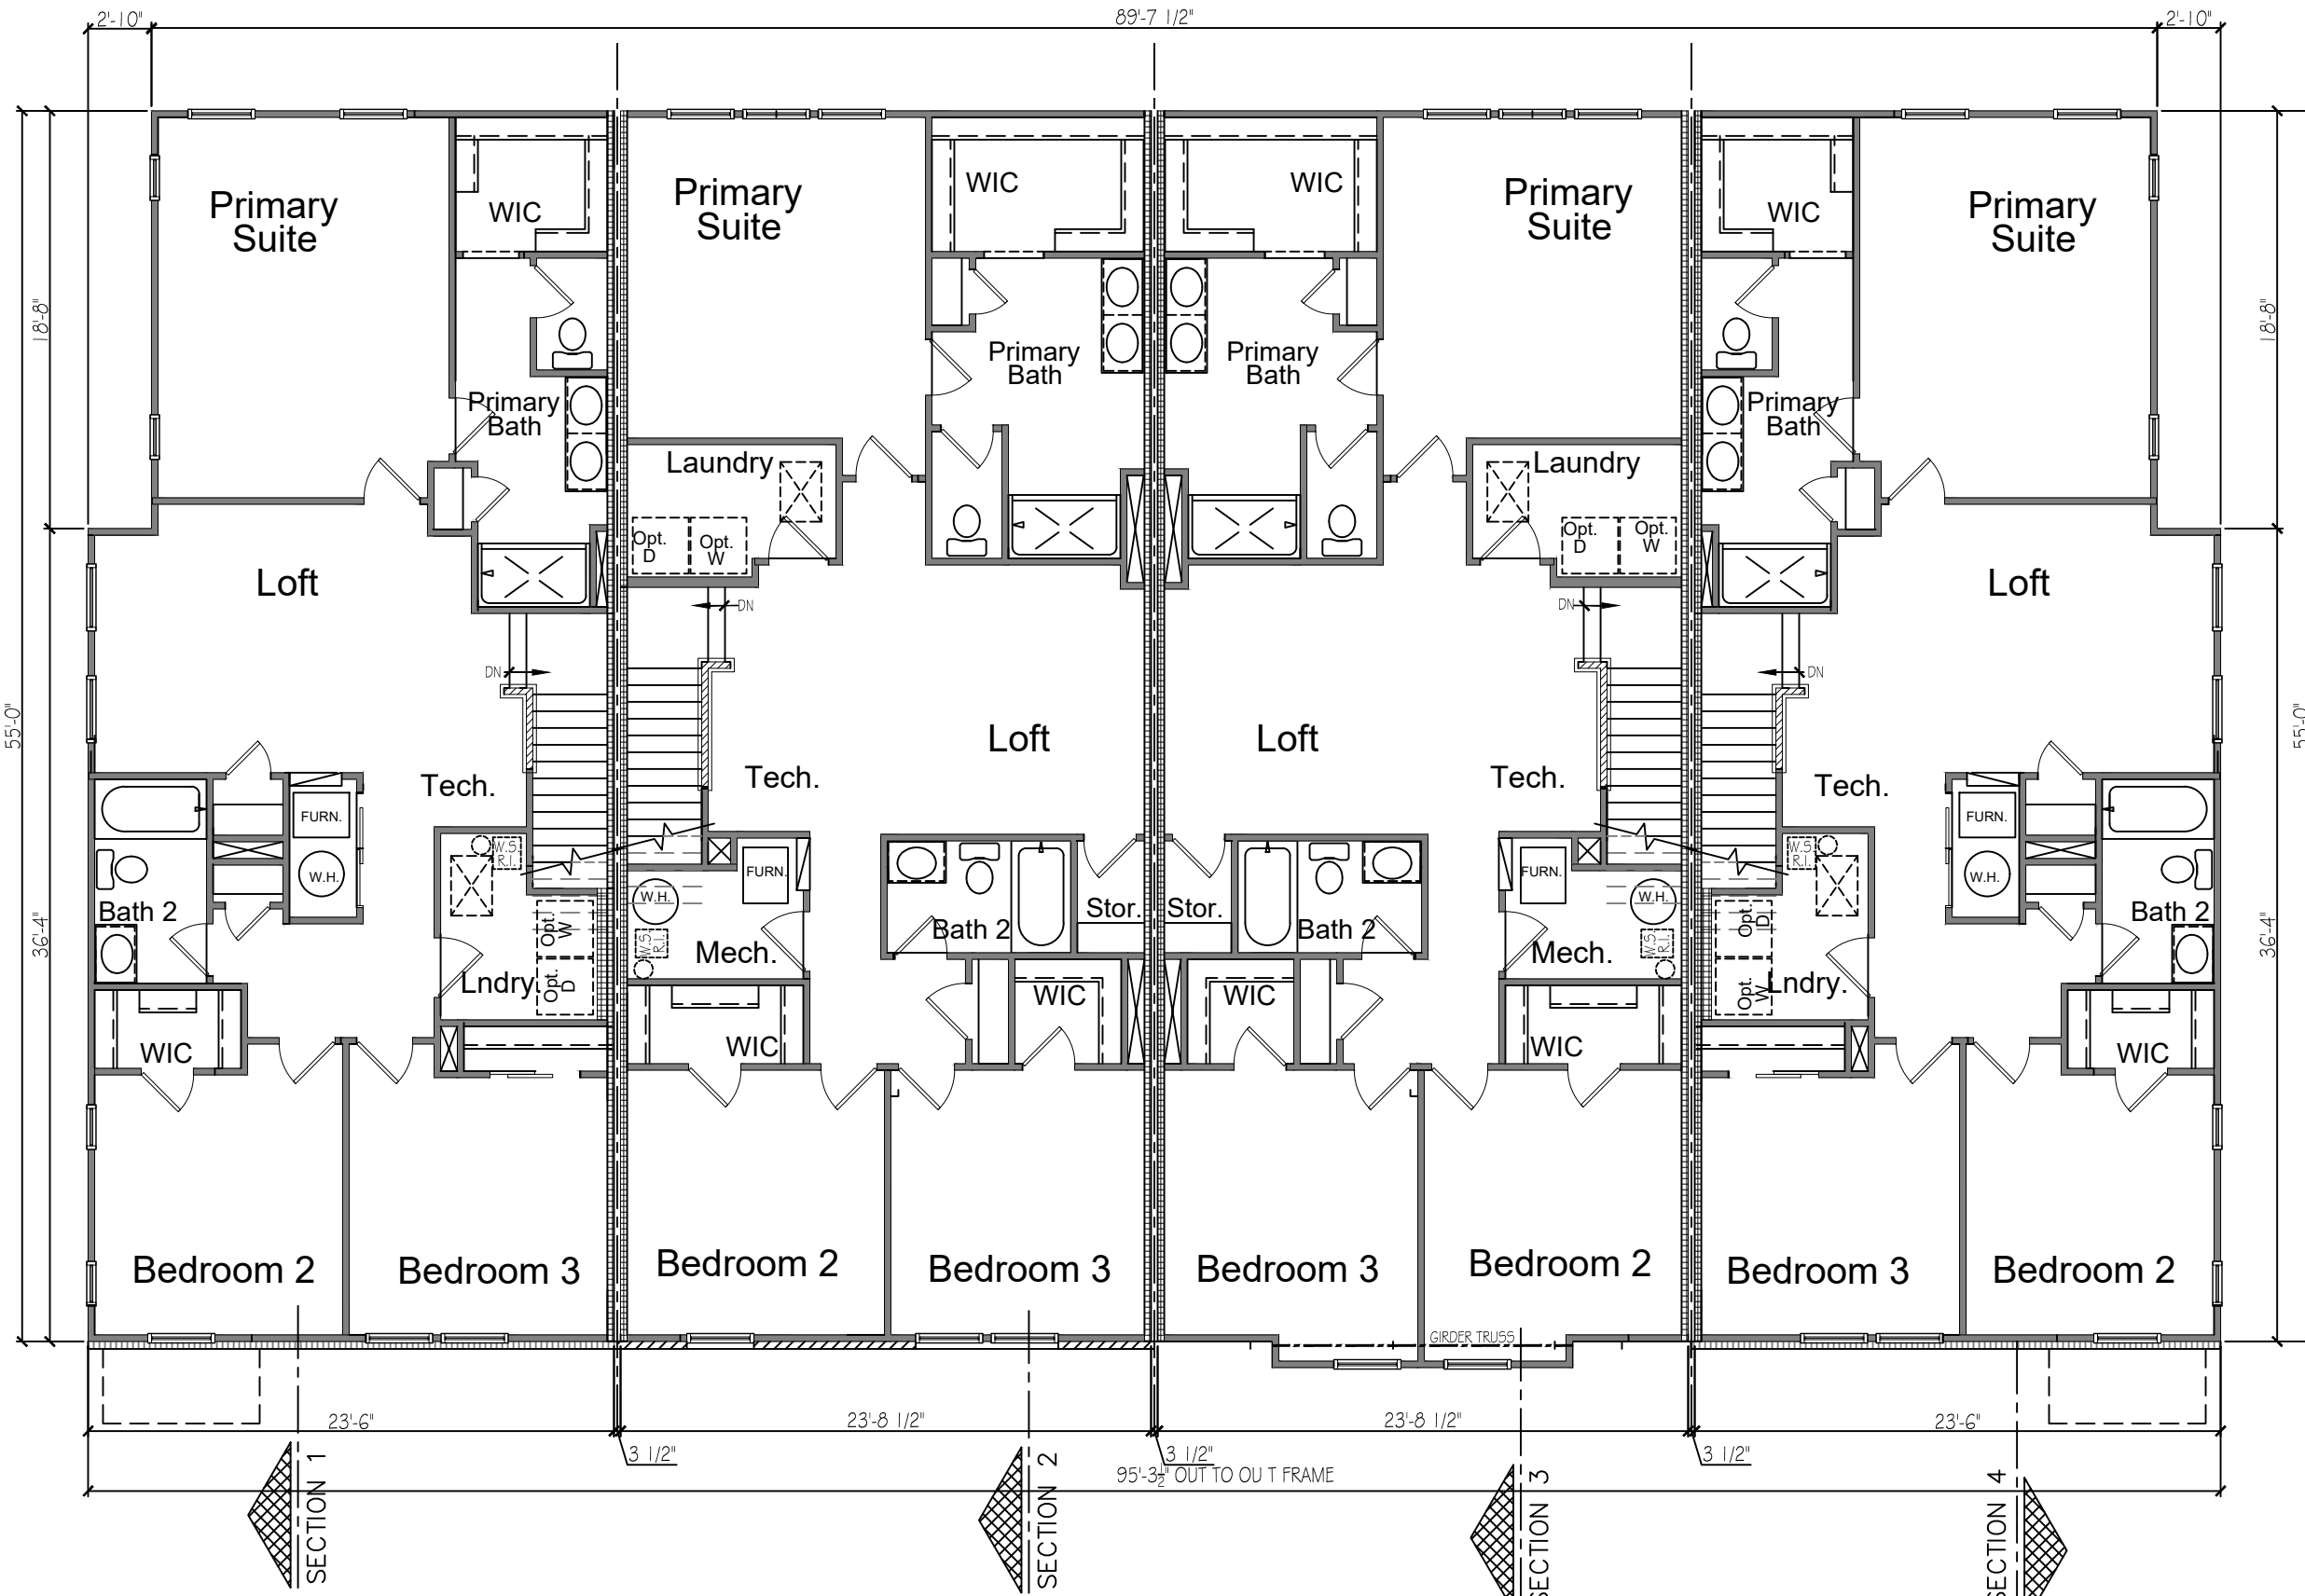

9' CEILING

AVON LEFT - LOT XXX    ASPEN LEFT - LOT XXX    ASPEN II RIGHT - LOT XXX    AVON RIGHT - LOT XXX  
**SECOND FLOOR**

SCALE: 1/8" = 1'-0"







COPYRIGHT 2025

LOT #: 000

HOBBS STATION TOWNHOMES

|           |           |         |
|-----------|-----------|---------|
| SHEET NO. | MODEL #   | 4 UNIT  |
| 4         | DATE:     | 3/11/25 |
|           | DRAWN BY: | JCB     |
|           | BUYER:    | SPEC.   |

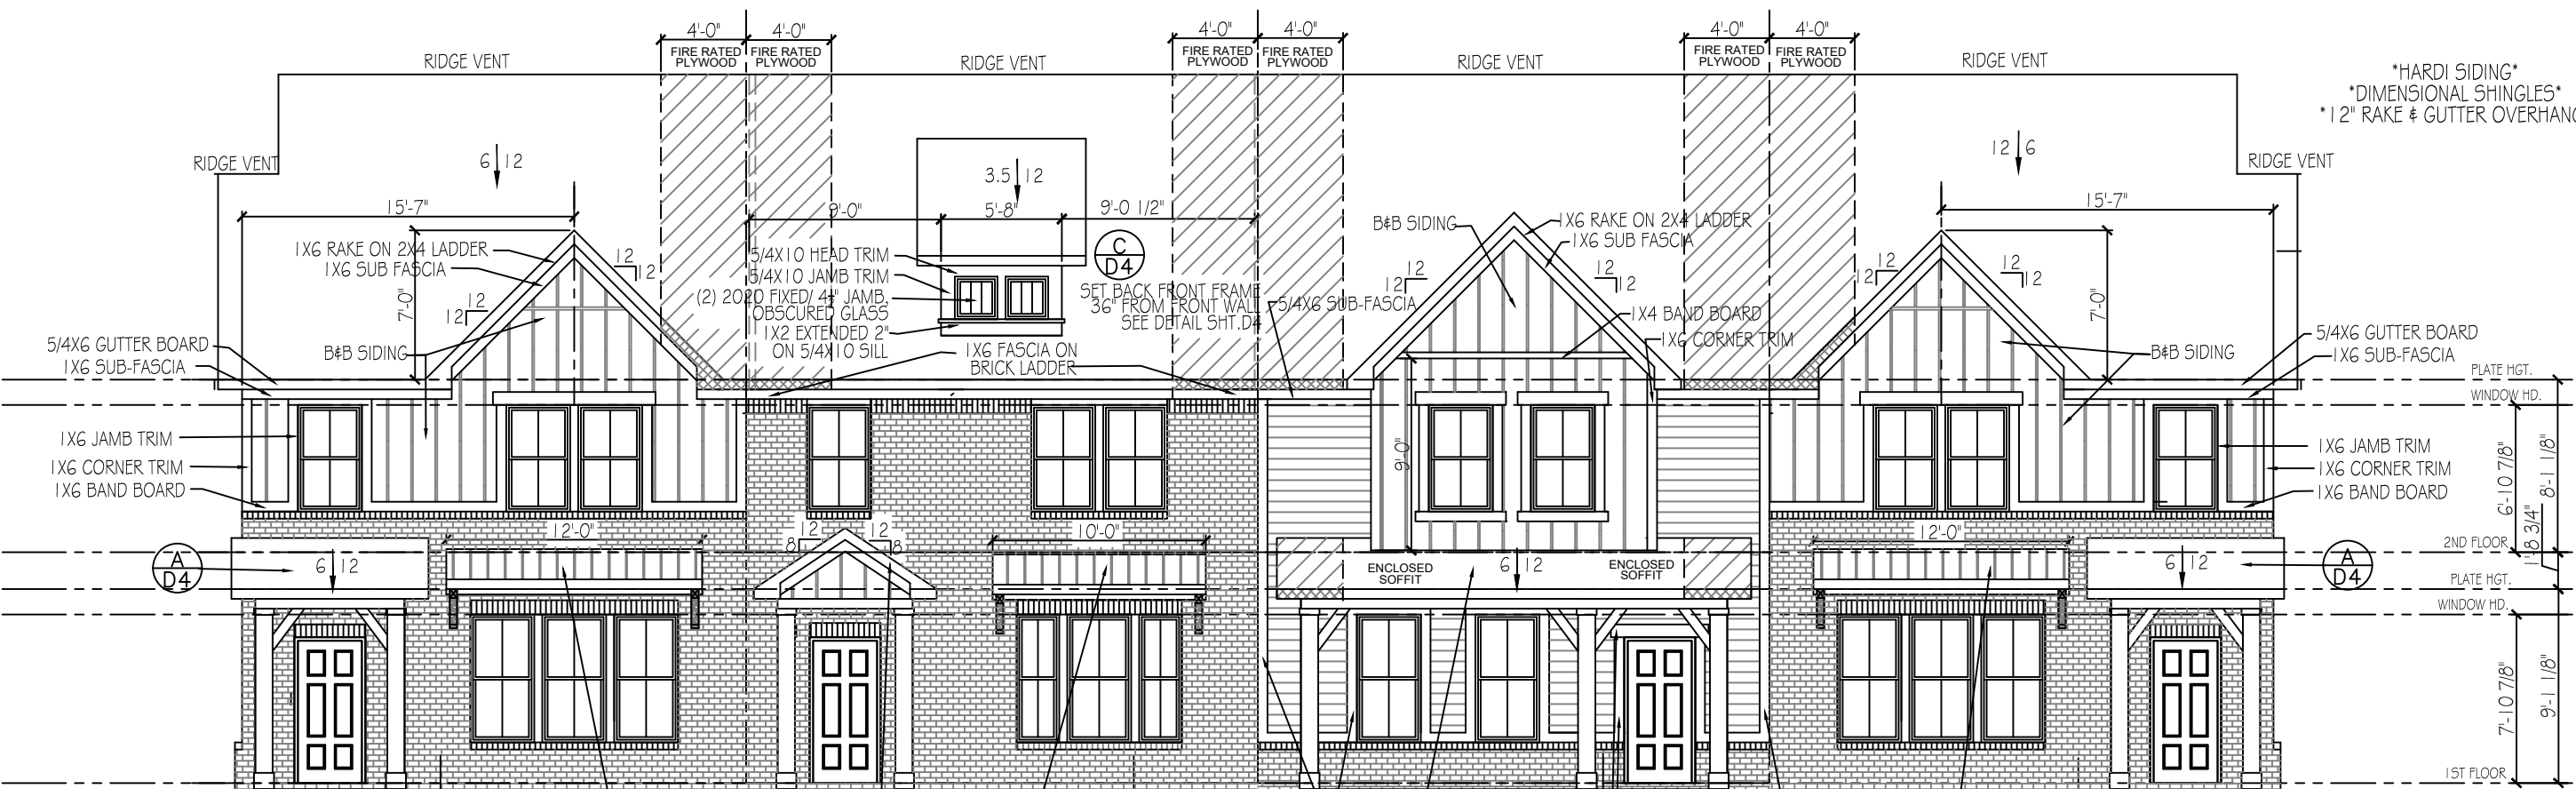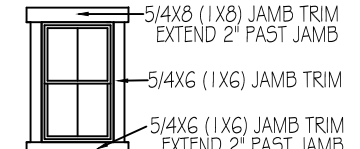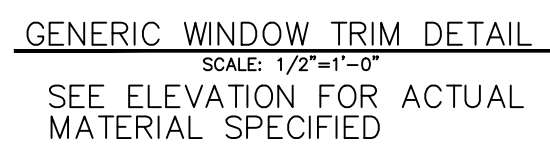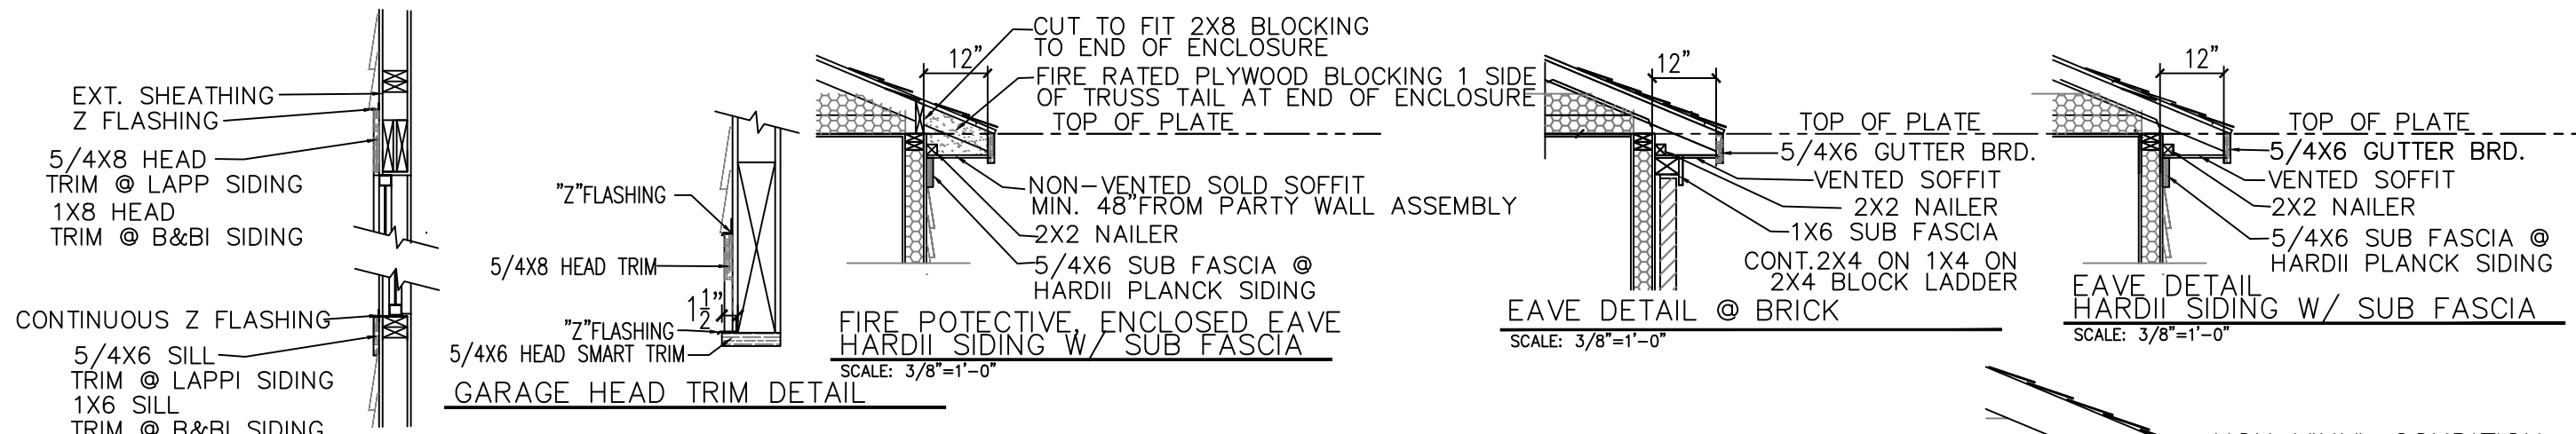

AVON LEFT - LOT XXX      ASPEN LEFT - LOT XXX      ASPEN II RIGHT - LOT XXX      AVON RIGHT - LOT XXX



**FRONT ELEVATION**  
SCALE: 1/8" = 1'-0"

**taylor morrison**


LOT #: 000

HOBBS STATION TOWNHOMES

BUYER: SPEC.

|           |                |               |               |
|-----------|----------------|---------------|---------------|
| SHEET NO. | MODEL # 4 UNIT | DATE: 3/11/25 | DRAWN BY: JCB |
| 5         |                |               |               |


COPYRIGHT 2025

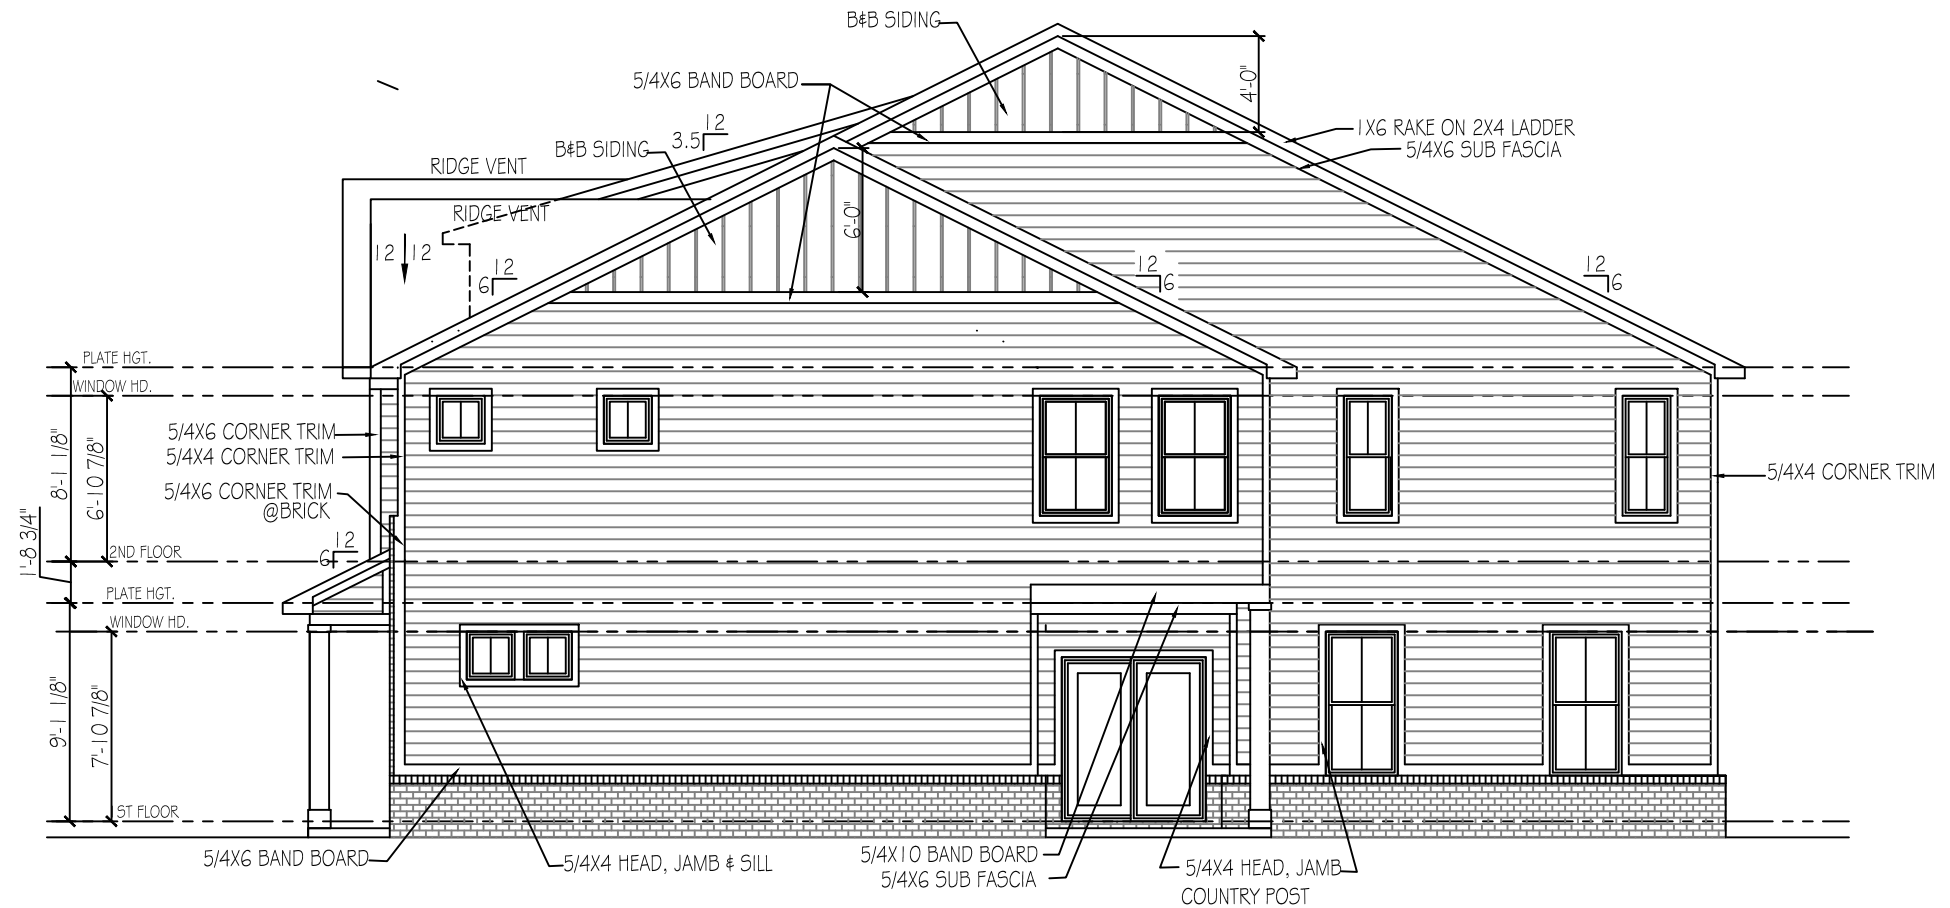

# RIGHT SIDE ELEVATION

SCALE:  $\frac{1}{8}'' = 1'-0''$


ELEVATION STYLE

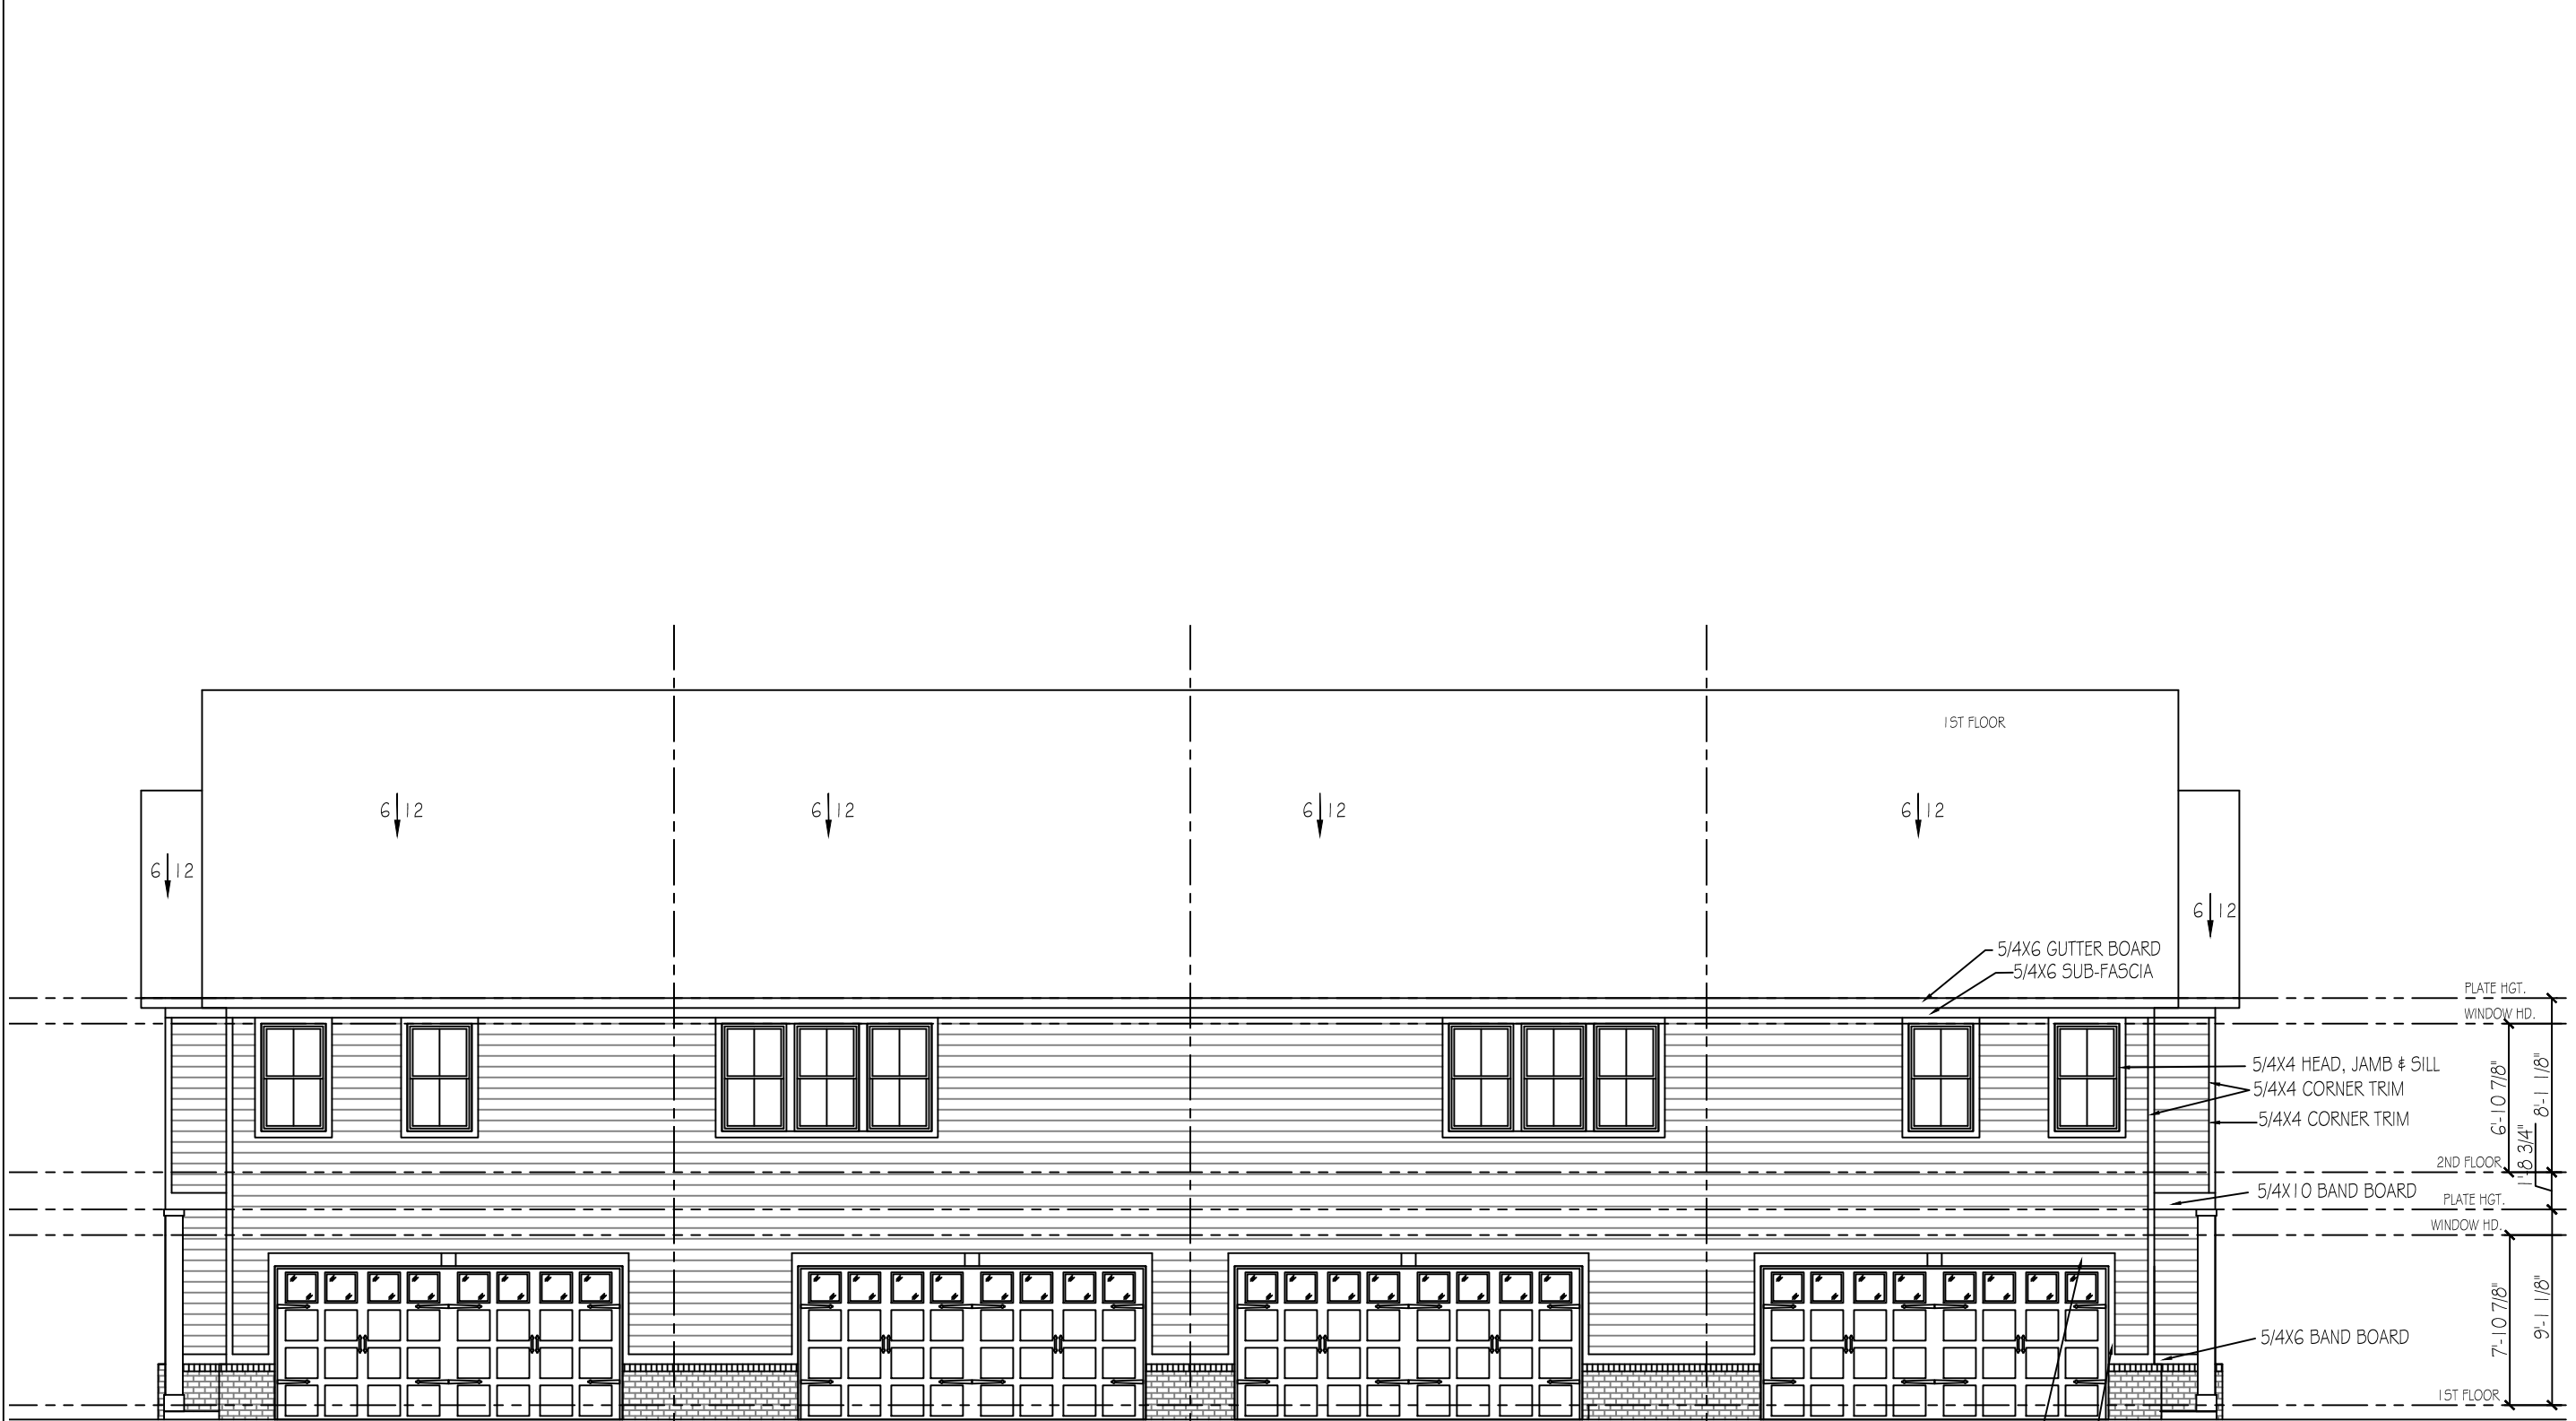

AVON RIGHT - LOT XXX    ASPEN II RIGHT - LOT XXX    ASPEN LEFT - LOT XXX    AVON LEFT - LOT XXX

# REAR ELEVATION

SCALE: 1/8" = 1'-0"

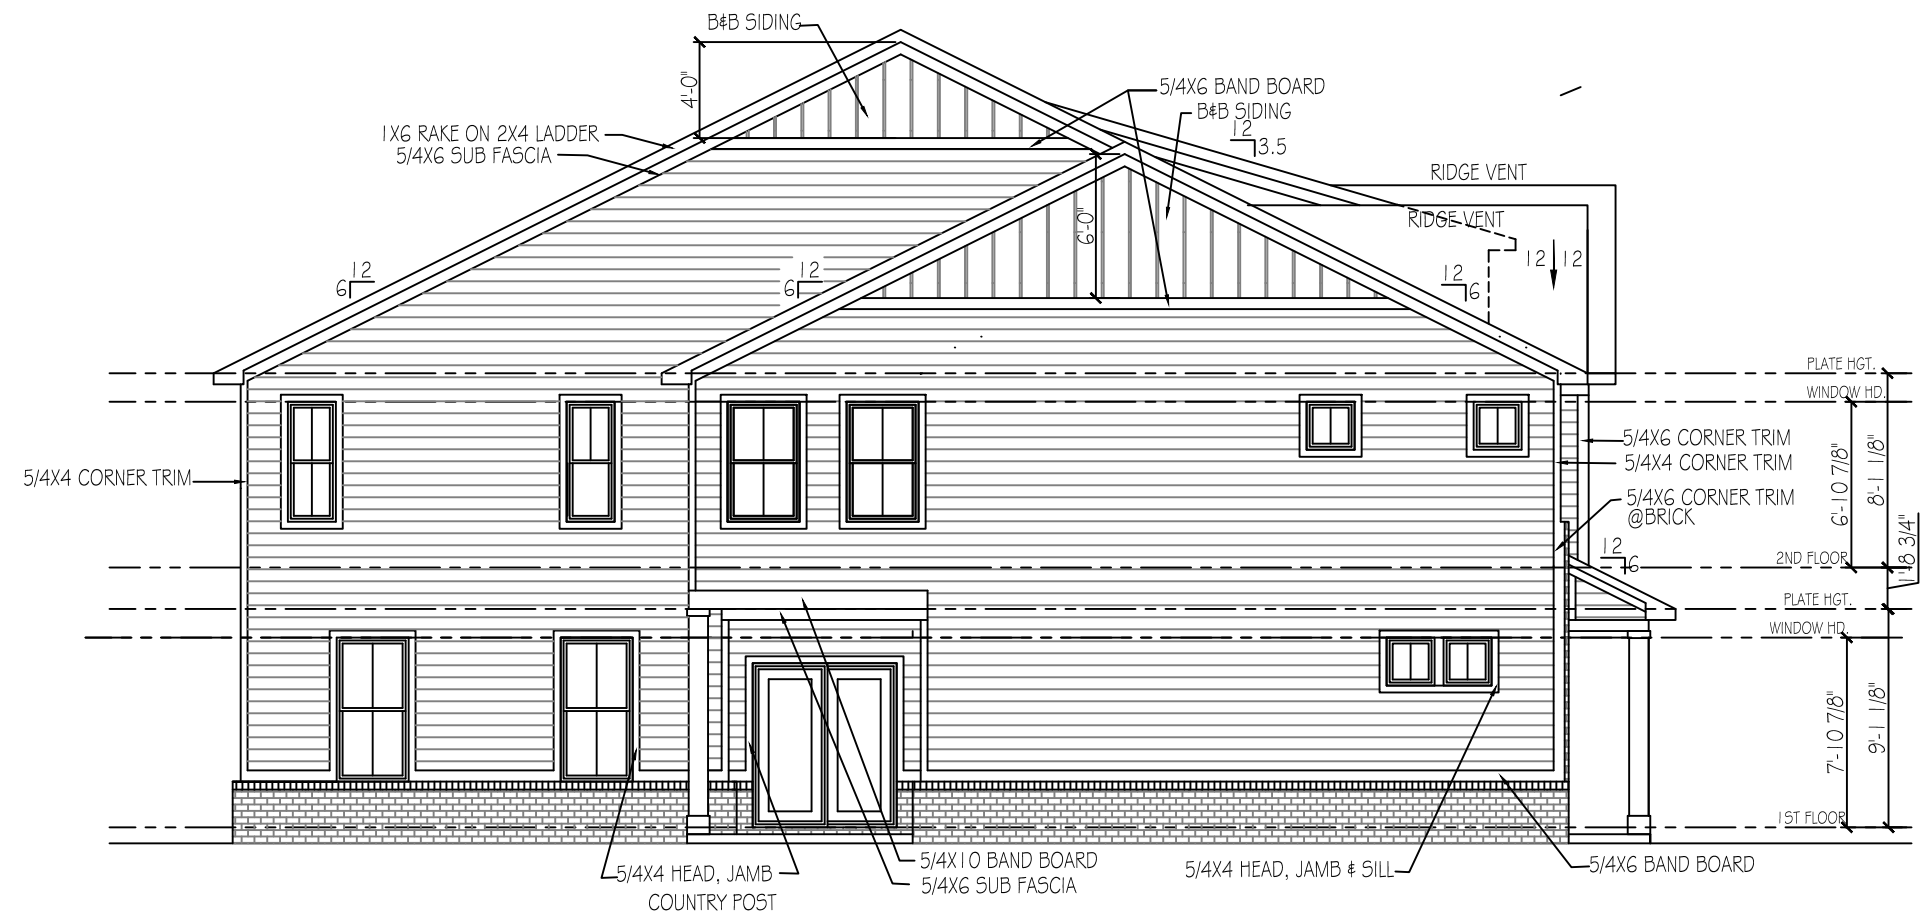

# LEFT SIDE ELEVATION

SCALE: 1/8" = 1'-0"

ELEVATION STYLE