


Layout Tab Name: C-200 OVERALL SITE PLAN
 Last Saved By: Burchett, 10/17/2024 2:58:41 PM
 W:\Sriniv\DE\Ingy\Clients\Indiana Life Science Center\082429 Indiana Life Science Center\4.0 Disciplines\Civil\Cadd\Cad\82429-DVALLSIT.dwg Plotted By: Burchett, Trent Plot Date: October 18, 2024, 1:27:29 PM

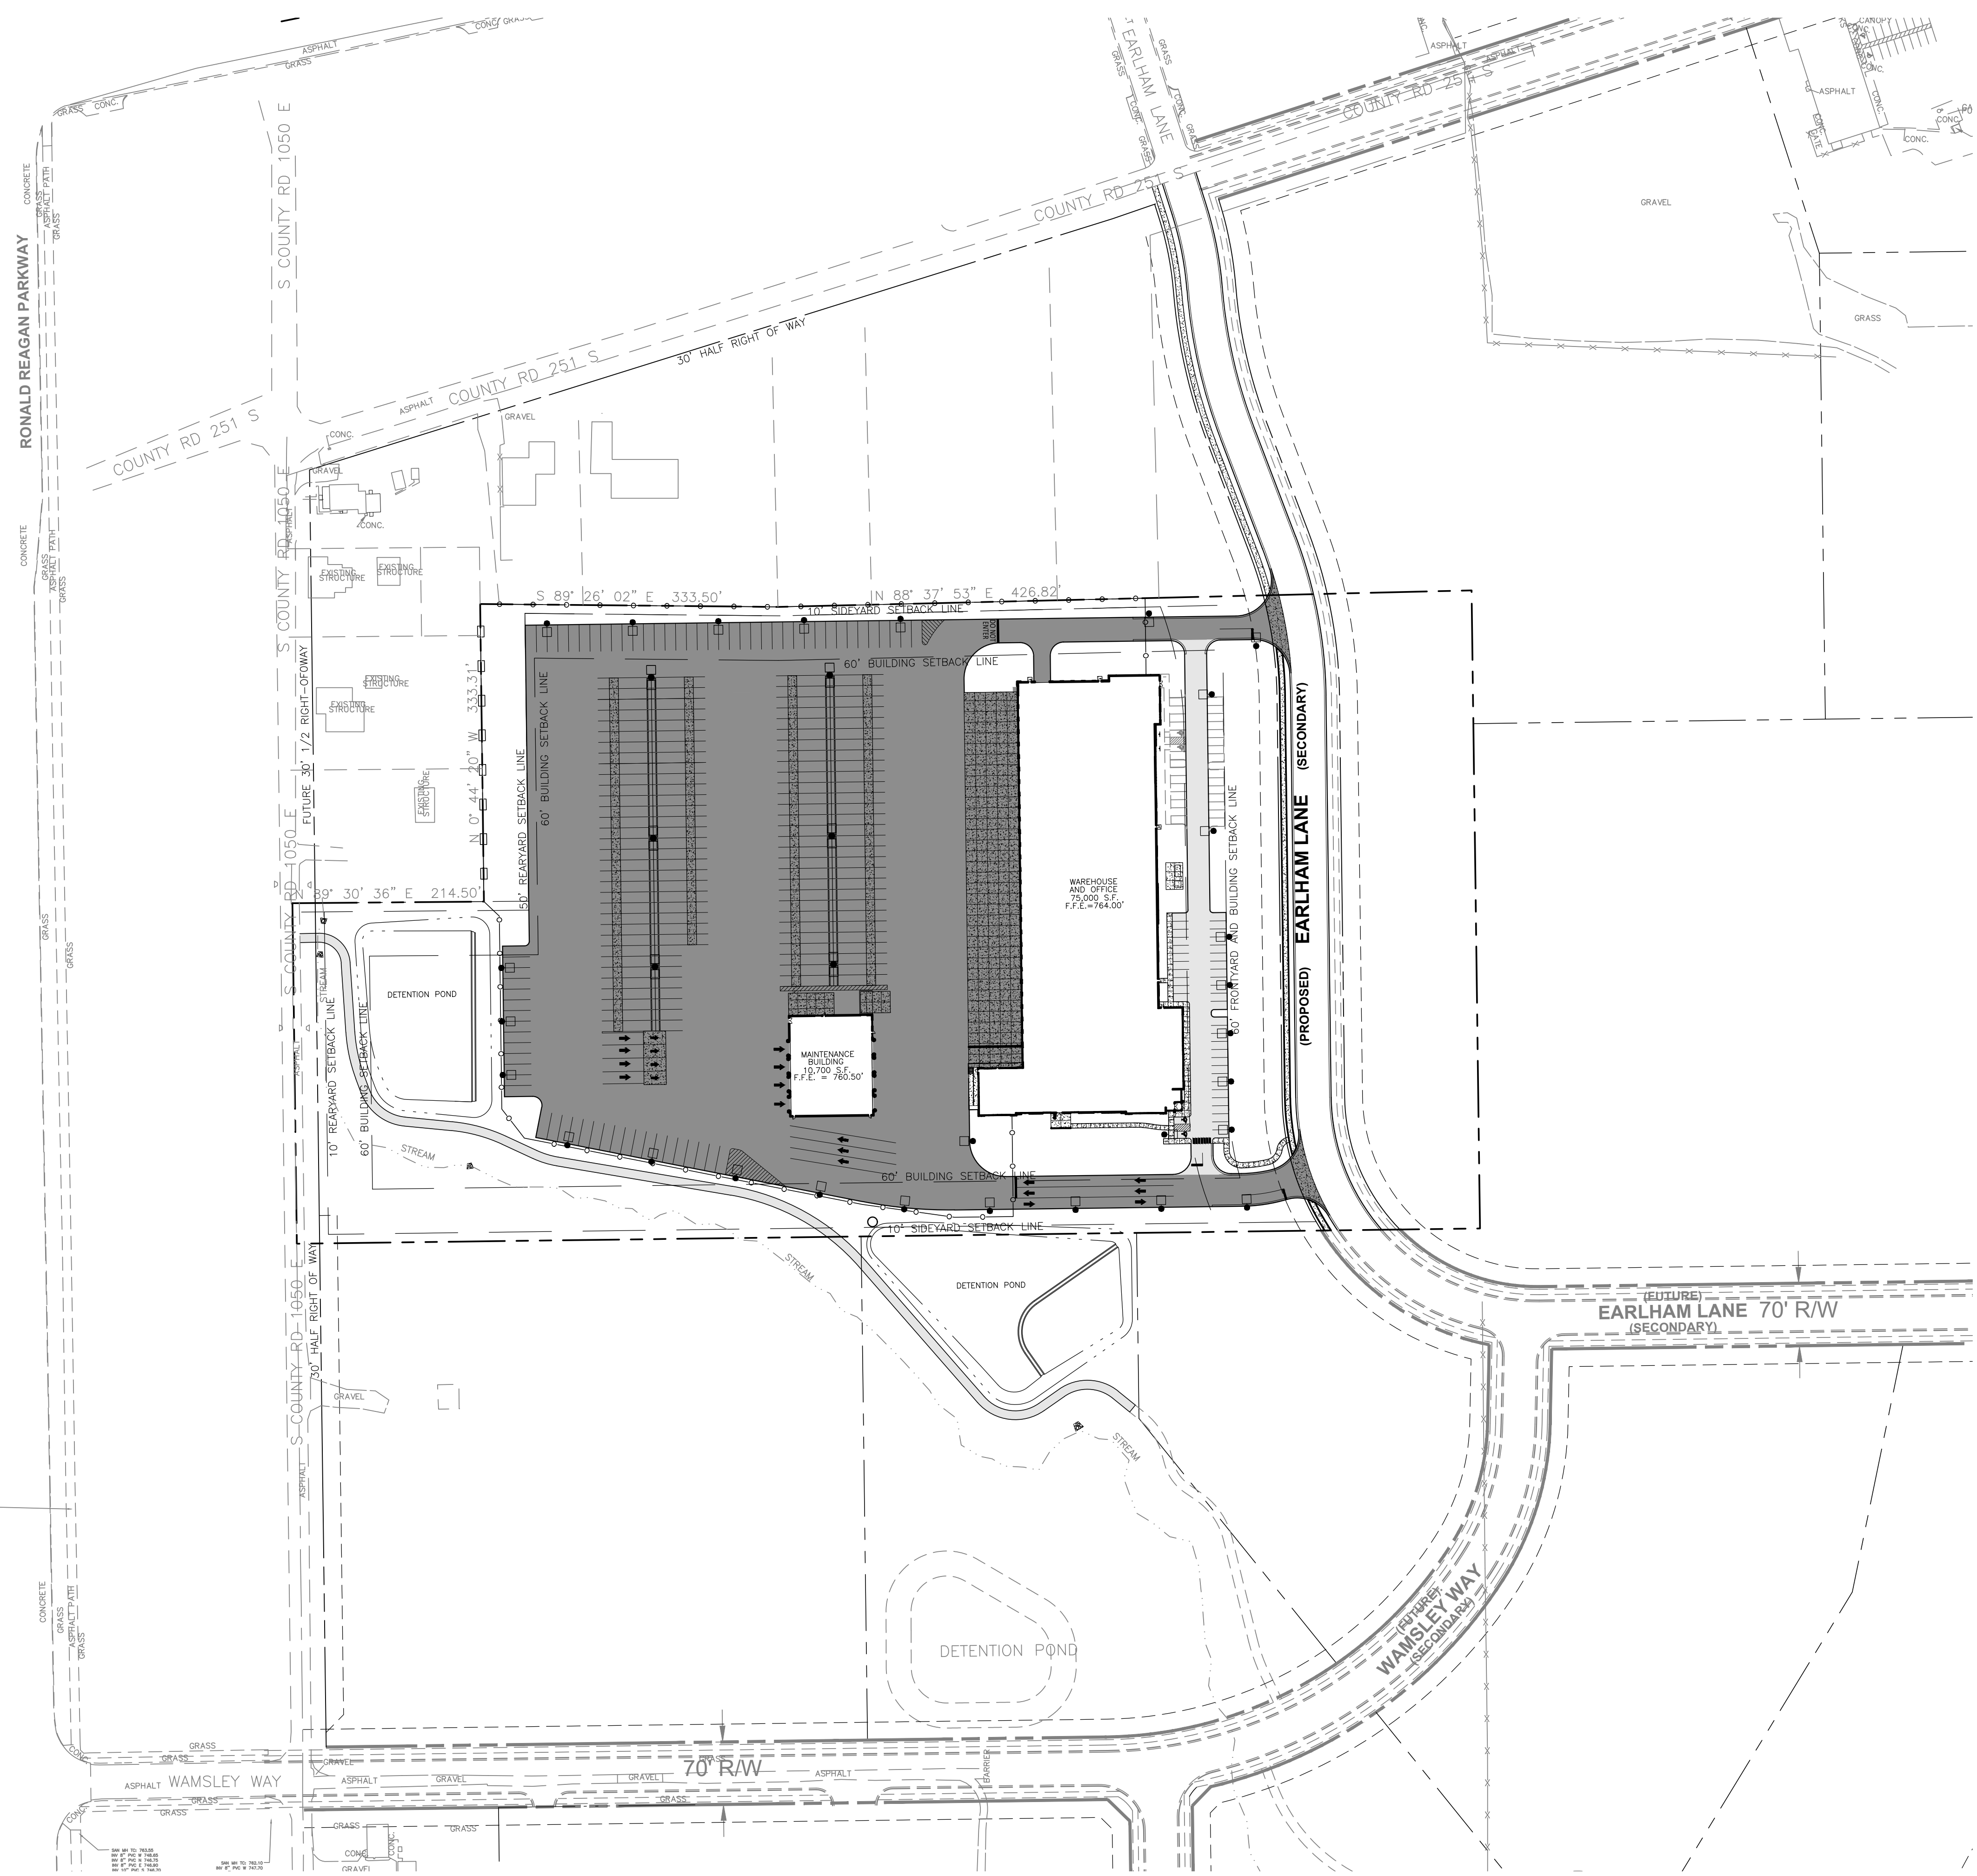

LEGEND

- ADA PAVEMENT SYMBOL
- FLAGPOLE
- LIGHTPOLE
- SIGN
- CURB TRANSITION
- DIRECTIONAL ARROW, THERMOPLASTIC WHITE
- PARKING SPACE COUNT
- PROPERTY BOUNDARY
- EASEMENT
- CHAIN LINK FENCE
- WOODEN FENCE
- GRAVEL
- CONCRETE SIDEWALK
- HEAVY DUTY CONCRETE
- STANDARD DUTY ASPHALT
- HEAVY DUTY ASPHALT

- NOTES**
- SEE SHEET C-002 FOR GENERAL NOTES.
 - EXISTING SITE INFORMATION/TOPOGRAPHIC SURVEY WAS PREPARED BY WOOLPERT, INC., DATED MARCH 15, 2023.
 - CONTRACTOR SHALL REFER TO OTHER PLANS WITHIN THIS CONSTRUCTION SET FOR OTHER PERTINENT INFORMATION. IT IS NOT THE ENGINEER'S INTENT THAT ANY SINGLE PLAN SHEET WITHIN THIS SET OF DOCUMENTS FULLY DEPICT ALL WORK ASSOCIATED WITH THE PROJECT.
 - ALL DIMENSIONS IN CURBED AREAS SHALL BE TO BACK OF CURB. ALL DIMENSIONS IN AREAS WITHOUT CURB SHALL BE TO EDGE OF PAVEMENT.
 - ALL CURB RADII SHALL BE 5' UNLESS NOTED OTHERWISE.

GRAPHIC SCALE IN FEET

0 100 200 300

INDIANA 811
 Know what's below.
 Call before you dig.

ISSUANCE SCHEDULE	DESCRIPTION
NUMBER	DATE

PACE AIR FREIGHT HQ
INDIANA LIFE SCIENCES PARK

PLAINFIELD, INDIANA

PROJECT NO:	82429.12
DATE ISSUED:	10/18/2024
DESIGNED BY:	TAB
DRAWN BY:	SMB
CHECKED BY:	JGM

SHEET NAME:
OVERALL SITE PLAN