


Layout Tab Name: GRADING PLAN
 Last Saved By: Burchett, 10/18/2024 10:52:33 AM
 W:\Sriniv\DE\Invy\Clients\Indiana Life Science Center\082429 Indiana Life Science Center\4.0 Disciplines\Civil\Cadd\Cad\82429-GRA.dwg Plotted By: Burchett, Trent Plotted: October 18, 2024, 1:32:18 PM

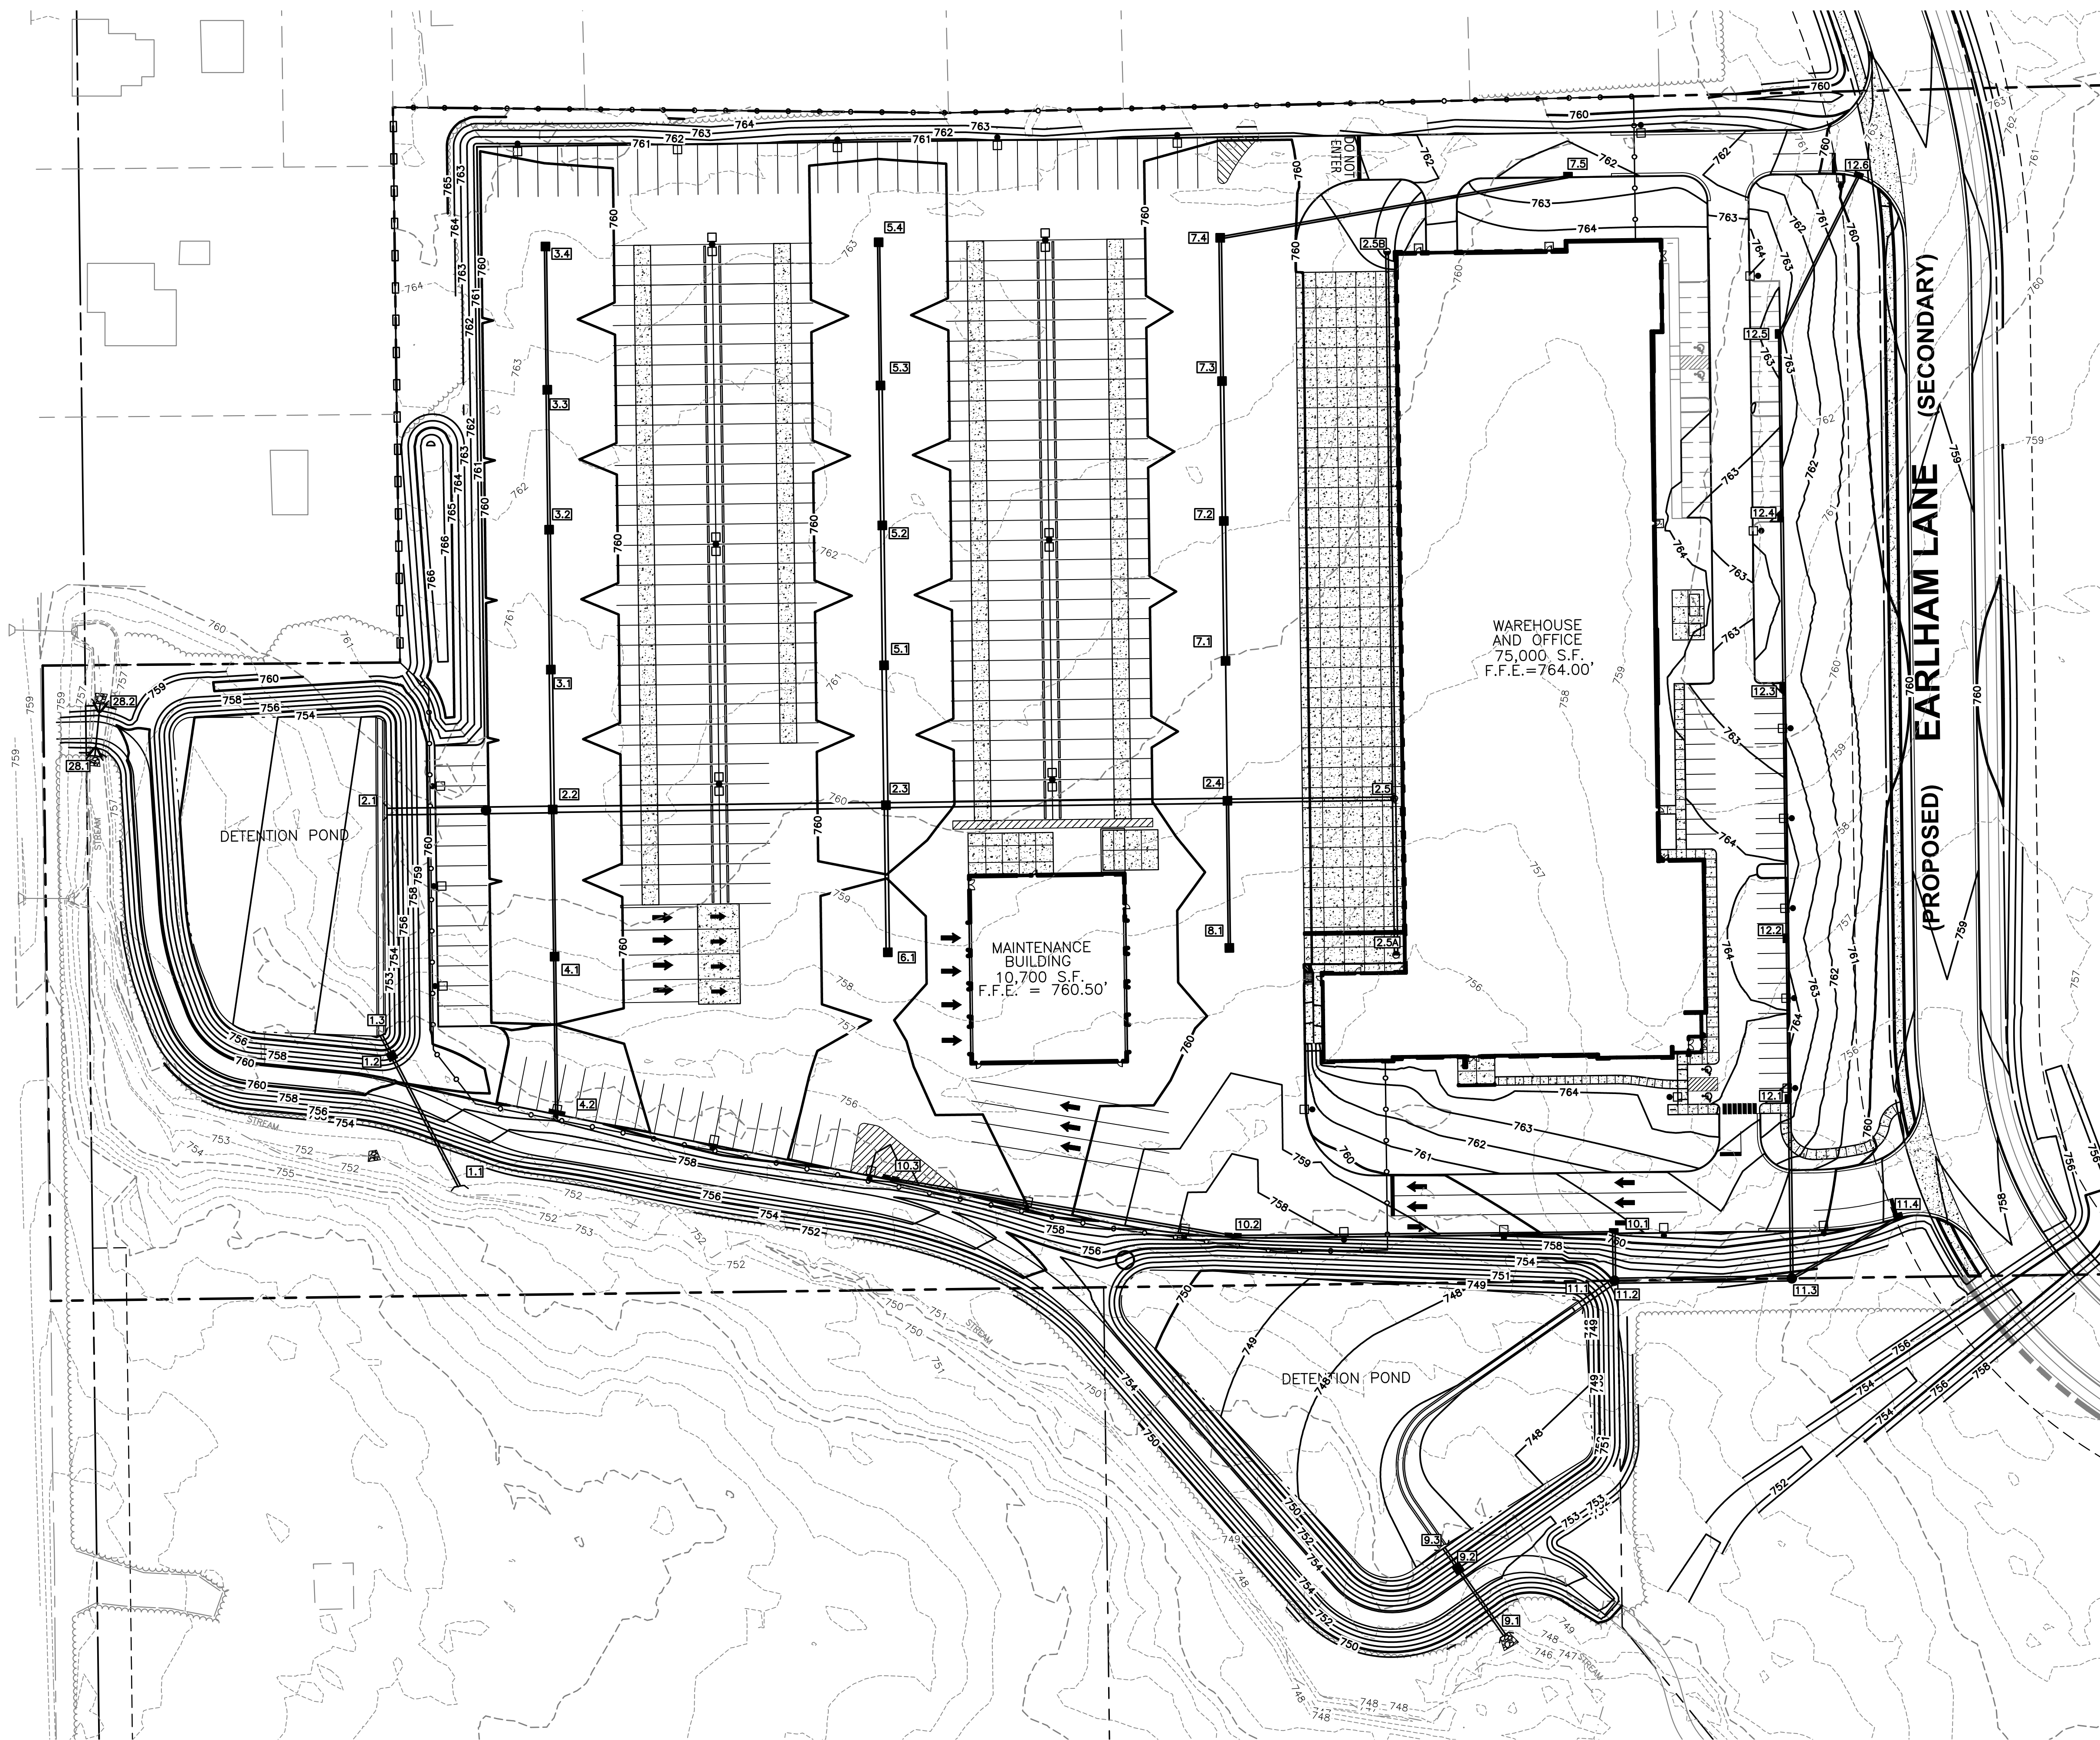

LEGEND

---	799	EXISTING 1' CONTOUR
---	800	EXISTING 5' CONTOUR
---	799	PROPOSED 1' CONTOUR
---	800	PROPOSED 5' CONTOUR
---		PROPERTY BOUNDARY
---	SD	EXISTING STORM & SIZE IF INDICATED
---		PROPOSED STORM
---		EXISTING HEADWALL
▭		PROPOSED STORM CATCH BASIN
○		PROPOSED STORM CURB INLET
○		PROPOSED STORM MANHOLE
○		PROPOSED STORM STRUCTURE ID
●		SPOT ELEVATION
TC: XXXX.XX		TC: TOP OF CURB ELEVATION
BC: XXXX.XX		BC: BACK OF CURB ELEVATION

NOTES

- CONTRACTOR SHALL REFER TO OTHER PLANS WITHIN THIS CONSTRUCTION SET FOR OTHER PERTINENT INFORMATION. IT IS NOT THE ENGINEER'S INTENT THAT ANY SINGLE PLAN SHEET WITHIN THIS SET OF DOCUMENTS FULLY DEPICT ALL WORK ASSOCIATED WITH THE PROJECT.
- PROVIDE POSITIVE DRAINAGE AT ALL TIMES TO ENSURE NO STANDING WATER WITHIN PAVEMENT, BUILDING PAD OR GREEN AREAS.

N

0 50 100 150
 GRAPHIC SCALE IN FEET

Know what's below.
 Call before you dig.

ISSUANCE SCHEDULE	DESCRIPTION
NUMBER	DATE

PACE AIR FREIGHT HQ
INDIANA LIFE SCIENCES PARK

PLAINFIELD, INDIANA

PROJECT NO:	82429.12
DATE ISSUED:	10/18/2024
DESIGNED BY:	TAB
DRAWN BY:	SMB
CHECKED BY:	JGM

SHEET NAME:
 GRADING PLAN

SHEET NO: