


PRELIMINARY SITE PLAN RACETRAC


GUILFORD TOWNSHIP
CORNER OF STAFFORD RD & RONALD REAGAN PARKWAY
ZONED: I-4

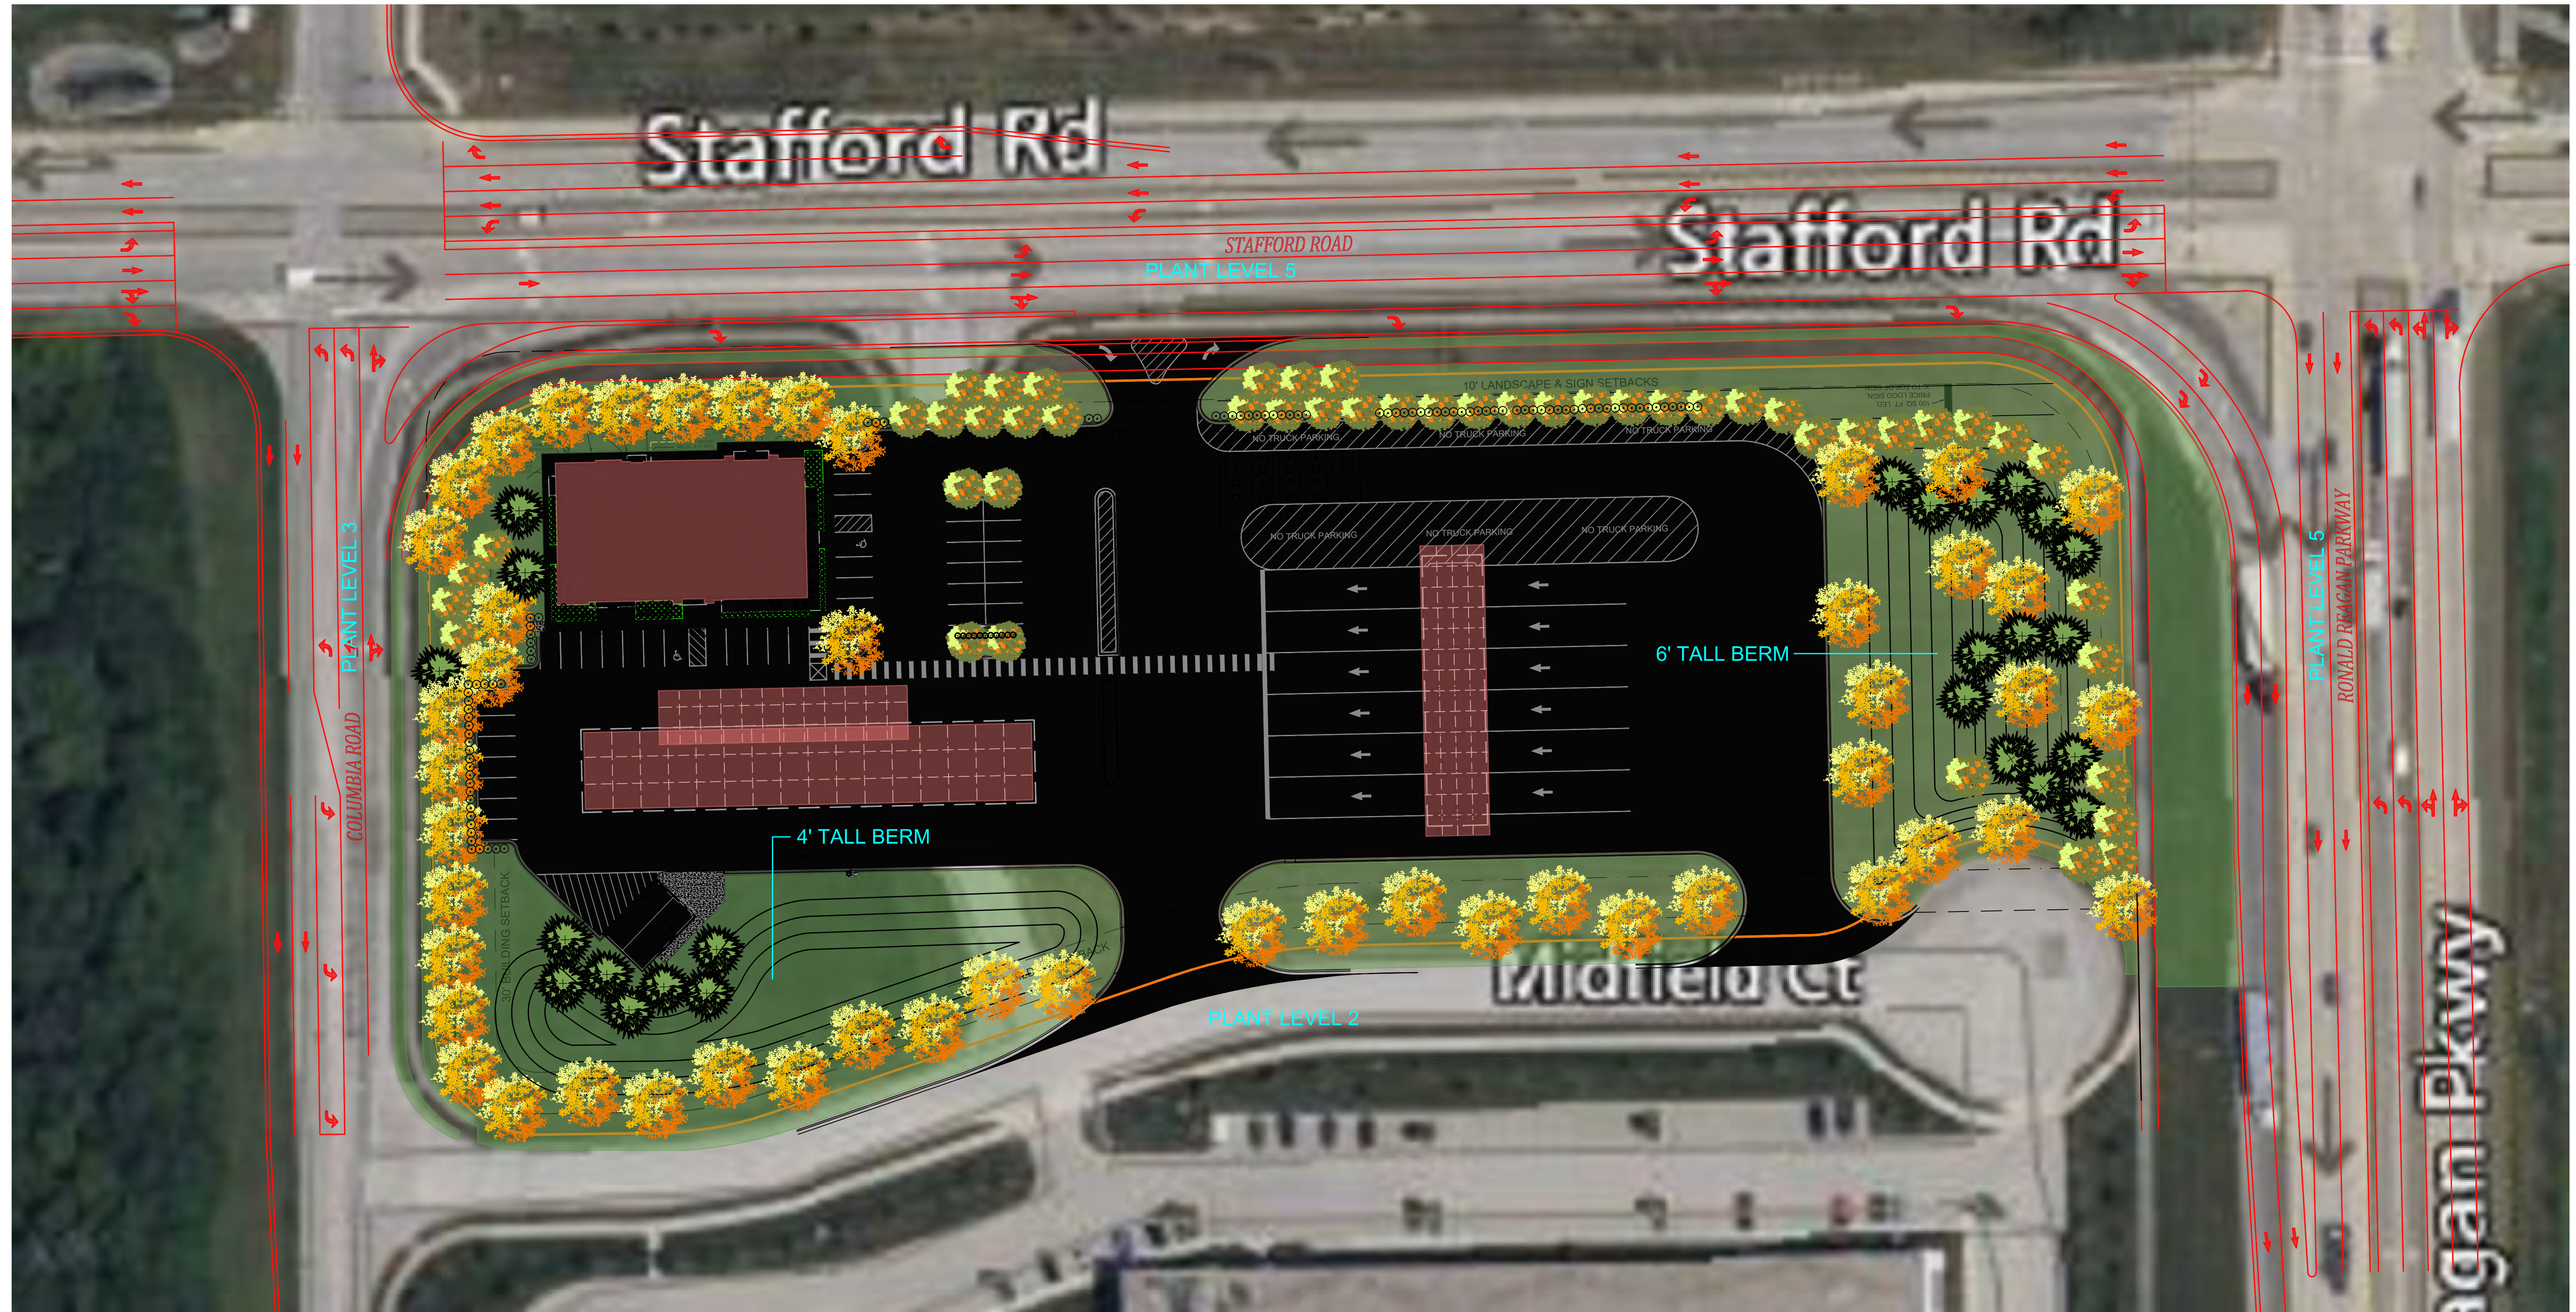

PRELIMINARY SITE PLAN

SCALE: 1"=40'

BANNING
ENGINEERING
853 COLUMBIA ROAD, SUITE #101
PLAINFIELD, IN 46168
BUS: (317) 707-3700, FAX: (317) 707-3800
E-MAIL: Banning@BanningEngineering.com
WEB: www.BanningEngineering.com

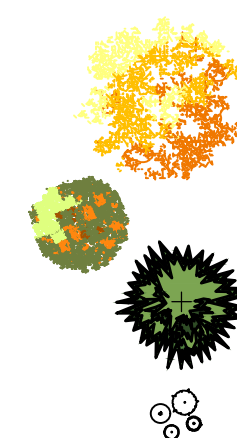

PLANT LEGEND

- Canopy Tree
- Canopy Tree
- Ornamental Tree
- Evergreen Tree
- Shrubs

 


EXHIBIT PREPARED FOR:
RaceTrac Petroleum Inc.
200 Galleria Pkwy, Suite 900
Atlanta, GA 30339

mmeyerholz P: \2024\24051\Engineering\Cadd\24051_Preliminary\05-07-2024\24051_Landscape_Rendering.dwg May 10, 2024 - 12:08pm