



1 2 3 4 5 6 7


WOOLPERT
ARCHITECTURE ENGINEERING GEOSPATIAL
4454 Idea Center Blvd
Dayton, OH 45430-1500
937.461.5660
Fax: 937.461.0743

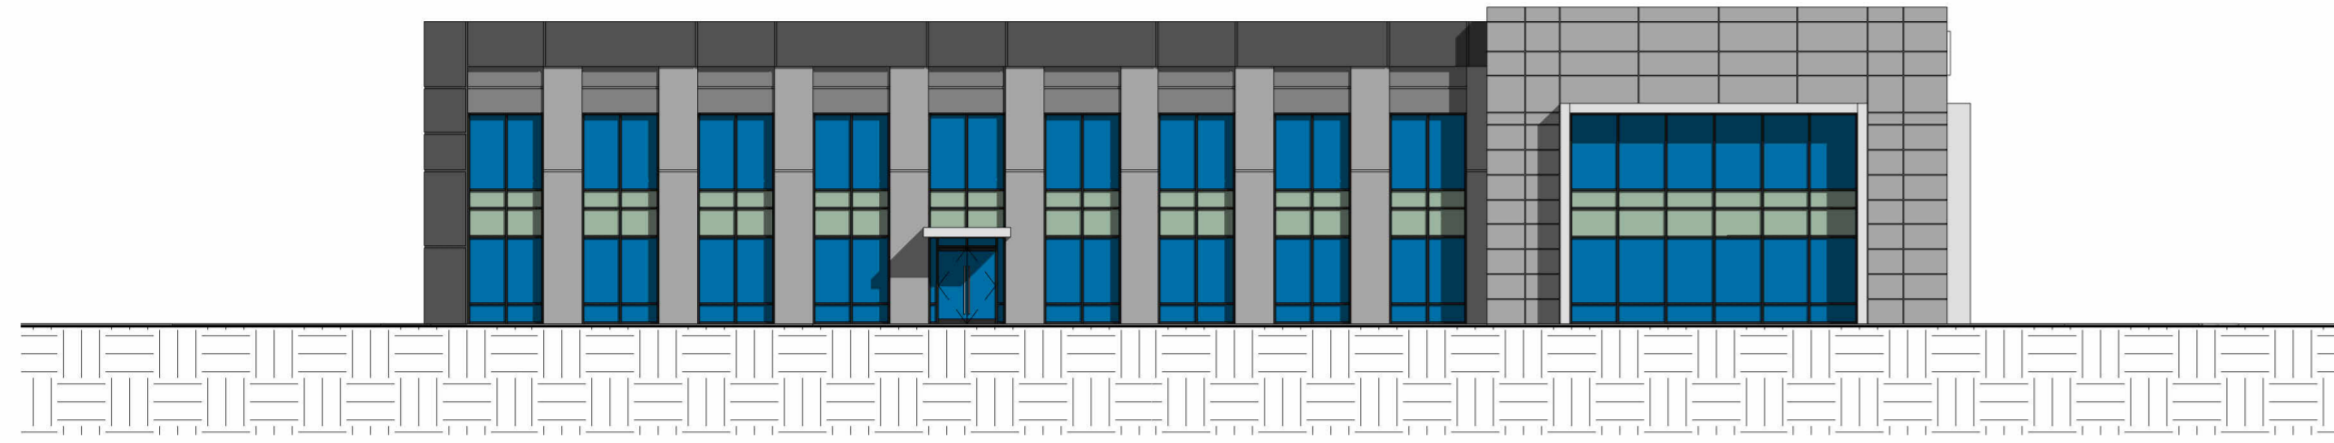

1 MAIN BUILDING SOUTH ELEVATION
SCALE: 1" = 20'-0"

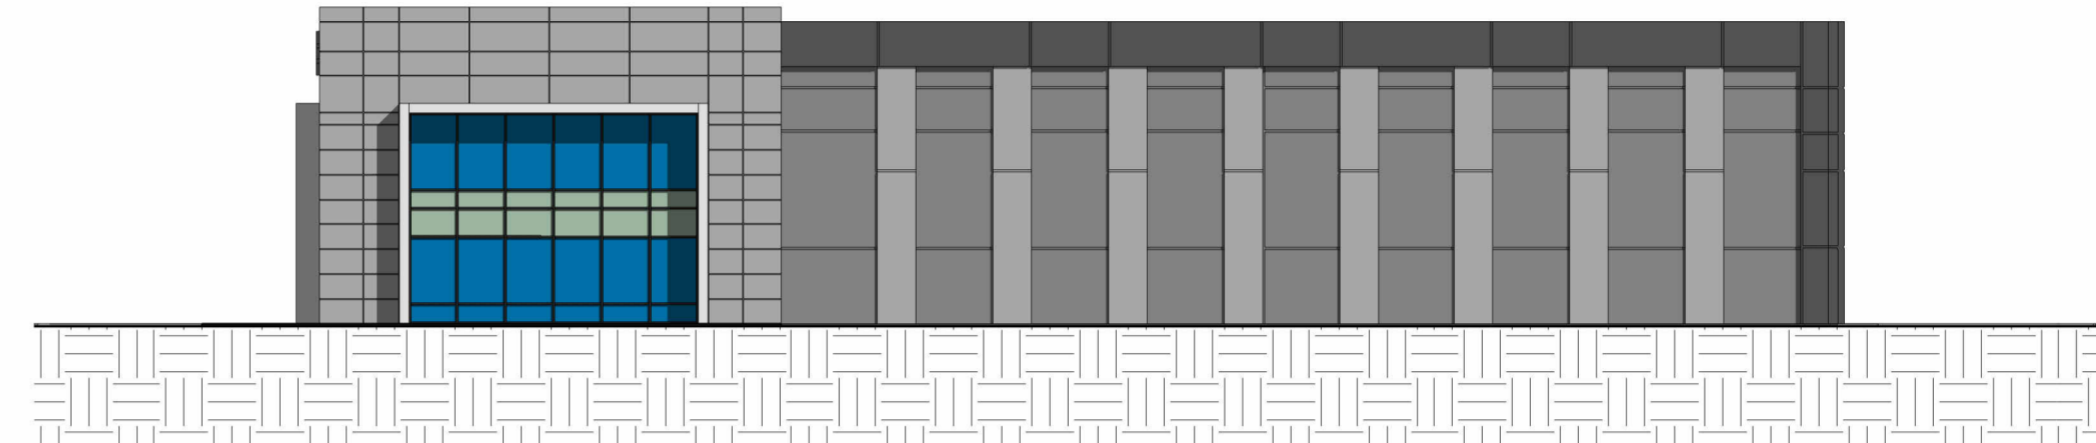

3 MAIN BUILDING NORTH ELEVATION
SCALE: 1" = 20'-0"

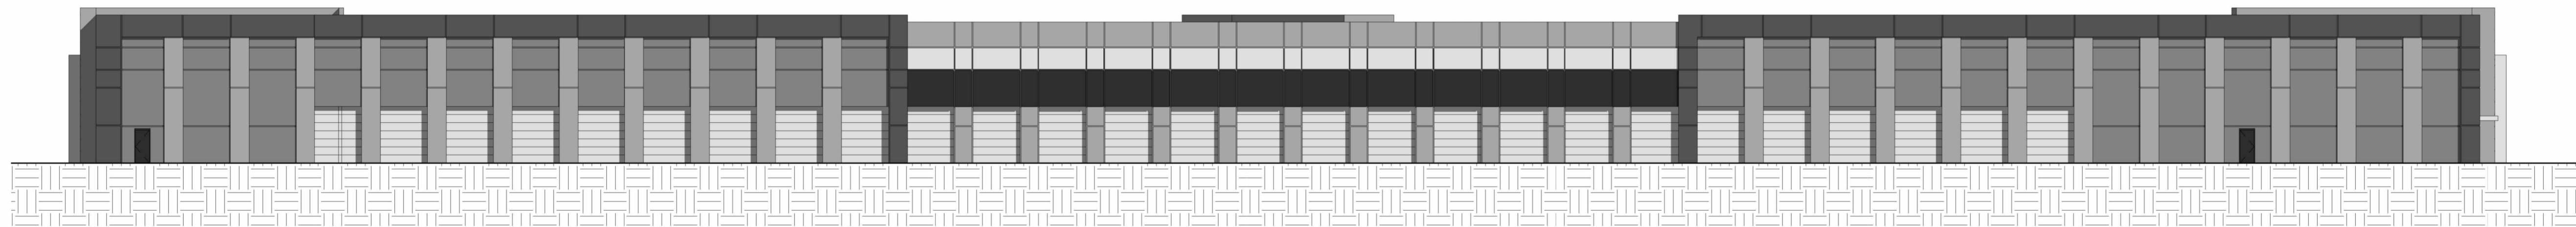

2 MAIN BUILDING WEST ELEVATION
SCALE: 1" = 20'-0"



4 MAIN BUILDING EAST ELEVATION
SCALE: 1" = 20'-0"

Pace Air Freight
Indiana Life Science Center
Project Description
Street Address
City, State, ZIP

Revisions:
No. Description Date

Project No: 082429
Date: 07/16/2024
Designed by: JBW / JJD
Drawn by: JBW
Checked by: X. XXXXX


Sheet Name:
EXTERIOR
ELEVATIONS MAIN
BUILDING

Sheet No:
A-ELEV1


CONCEPT DESIGN

7/15/2024 4:32:44 PM
\\woolpertrnc.local\AI_Shares\Server\Indy\Clients\Indiana Life Science Center\082429 Indiana Life Science Center\10.0 BIM\082429 Indiana Life Science Center_Version 3.rvt


1 2 3 4 5 6 7

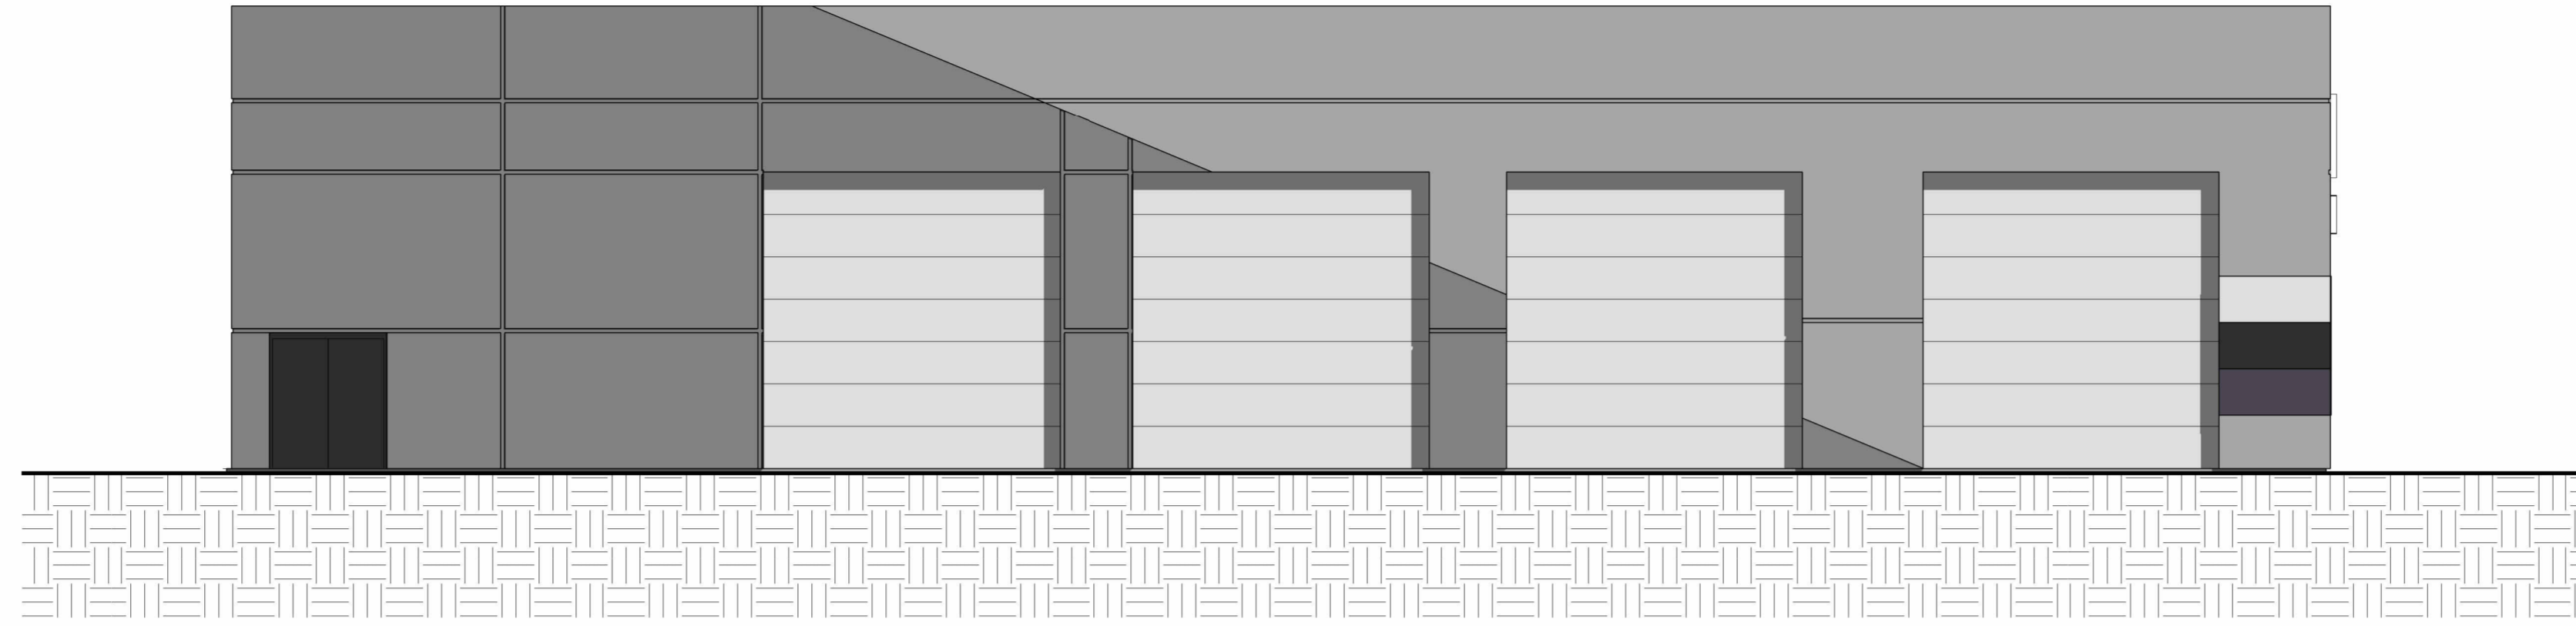


4 MAINTENANCE BUILDING WEST ELEVATION
SCALE: 1/8" = 1'-0"

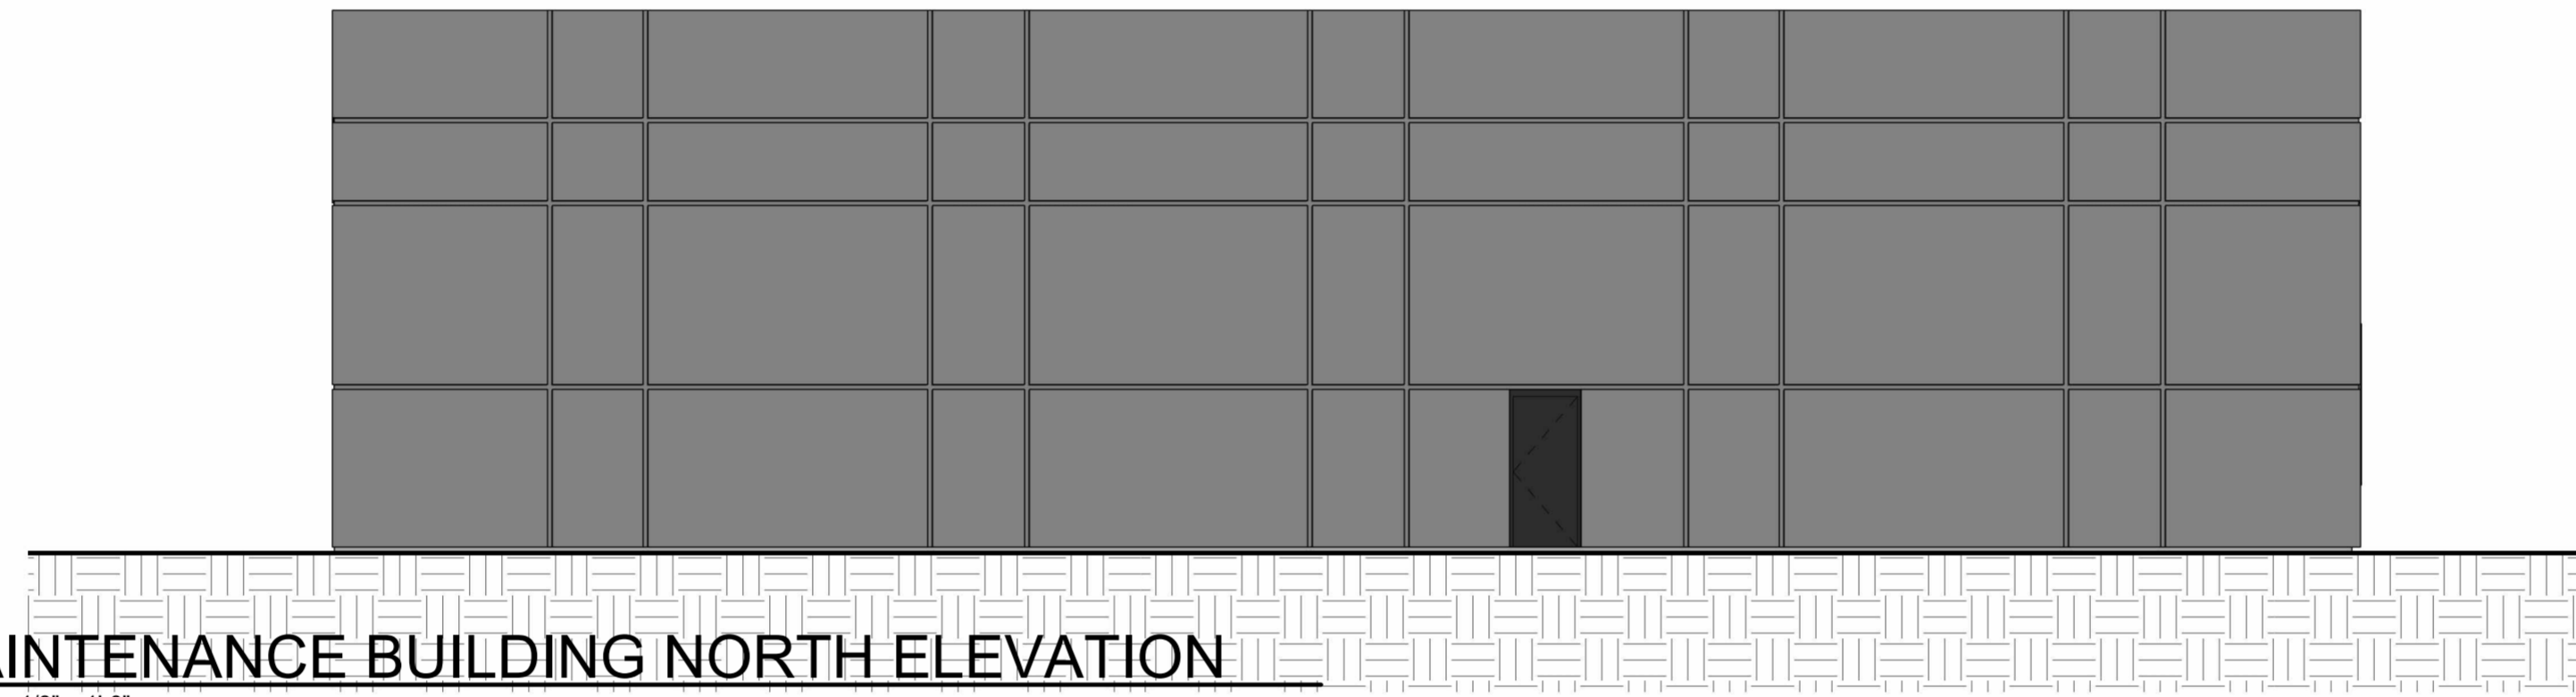

3 MAINTENANCE BUILDING NORTH ELEVATION
SCALE: 1/8" = 1'-0"

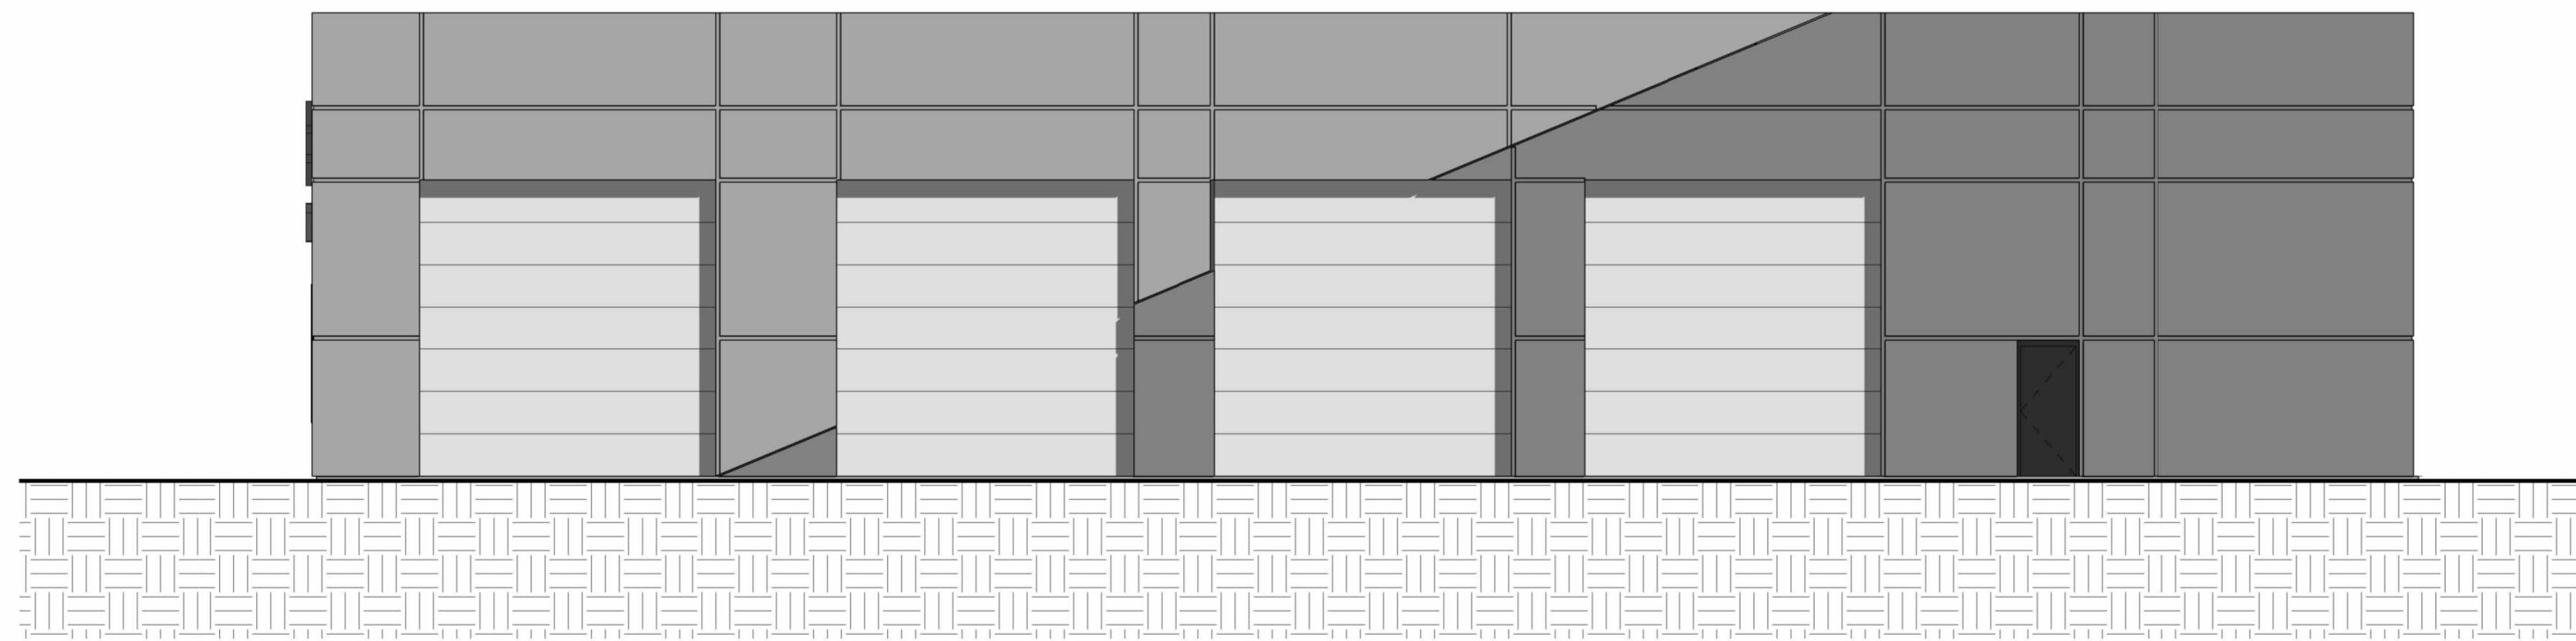

2 MAINTENANCE BUILDING EAST ELEVATION
SCALE: 1/8" = 1'-0"

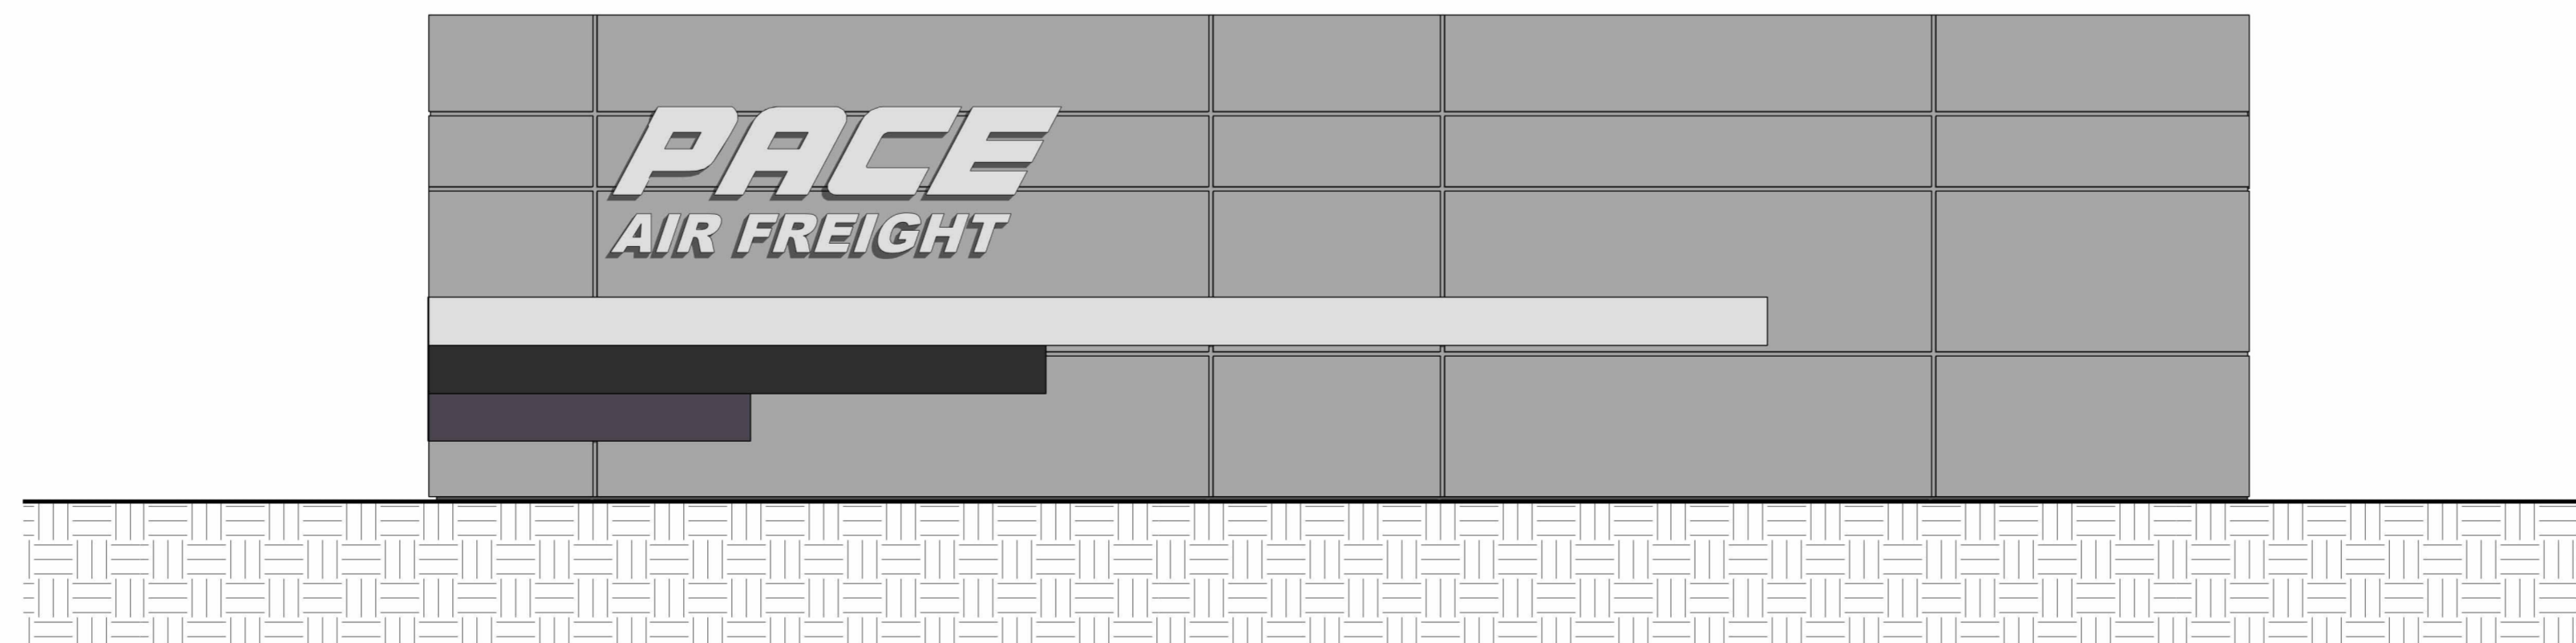

1 MAINTENANCE BUILDING SOUTH ELEVATION
SCALE: 1/8" = 1'-0"

WOOLPERT
ARCHITECTURE ENGINEERING GEOSPATIAL
4454 Idea Center Blvd
Dayton, OH 45430-1500
937.461.5660
Fax: 937.461.0743

E

D

C

B

A

Pace Air Freight
Indiana Life Science Center
Project Description
Street Address
City, State, ZIP

Revisions:
No. Description Date

Project No: 082429
Date: 07/16/2024
Designed by: JBW / JJD
Drawn by: JBW
Checked by: X. XXXXX

Sheet Name:
EXTERIOR
ELEVATIONS
MAINTENANCE
BUILDING
Sheet No:

A-ELEV2

CONCEPT DESIGN