

Date: 10-2022

Client:

Biggby Coffee
1101 W. Main St.
Plainfield, IN 46168

Project:

North Elevation Storefront
Sign

Notes:

-3' x 25'-5" LED illuminated
raceway mounted channel
letter set.

*White acrylic faces with
translucent vinyl overlay
*1" black face trim with
5" black returns
*Raceway painted to match
building

Drawing Location:

teastin22\Drawings\
Biggby Coffee (Plainfield, IN) rev1

Approval Signature:


Sales & Design:



AMERICAN DOWELL
SIGN COMPANY, INC.
PROUDLY SERVING EAST CENTRAL ILLINOIS OVER 70 YEARS

Travis Eastin
teastin@americandowell.com

217-359-6696
4812 N. Cunningham Avenue
Urbana, IL 61802
www.americandowell.com

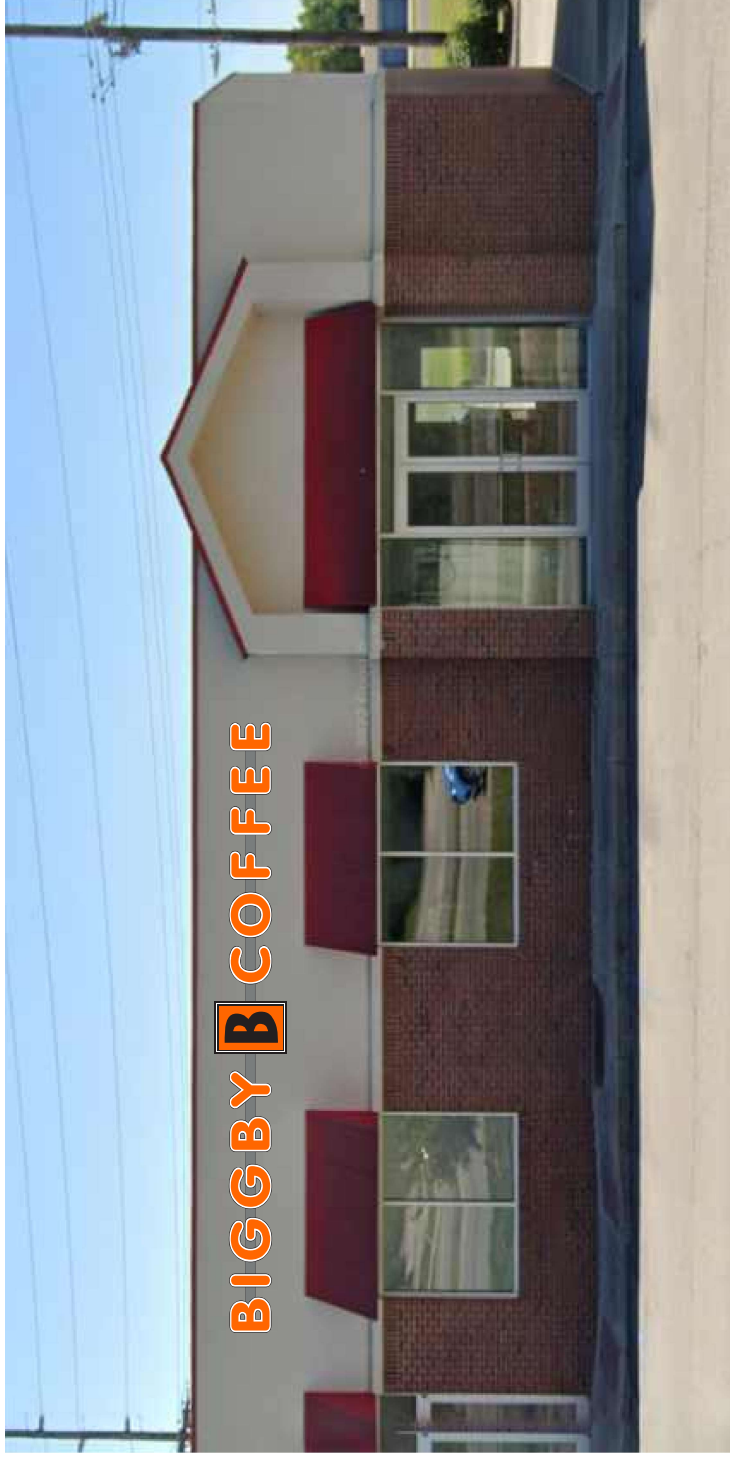

OPTION 2

SCALE: 1/8" = 1'

Date: 10-2022

Client:

Biggy Coffee
1101 W. Main St.
Plainfield, IN 46168

Project:

South Elevation Drive Thru
Menu Sign

Notes:

-Existing illuminated
4'-7" x 4'-10" drive thru
menu board with speaker.

Drawing Location:

teastin22\Drawings\
Biggy Coffee (Plainfield, IN) rev1

Approval Signature:

Sales & Design:



AMERICAN DOWELL
SIGN COMPANY, INC.
PROUDLY SERVING EAST CENTRAL ILLINOIS OVER 70 YEARS

Travis Eastin
teastin@americandowell.com

217-359-6696
4812 N. Cunningham Avenue
Urbana, IL 61802
www.americandowell.com



SCALE: 3/16" = 1'