



**Entry Monument Concept**  
Westlyn - Plainfield, IN  
October 17, 2025


---

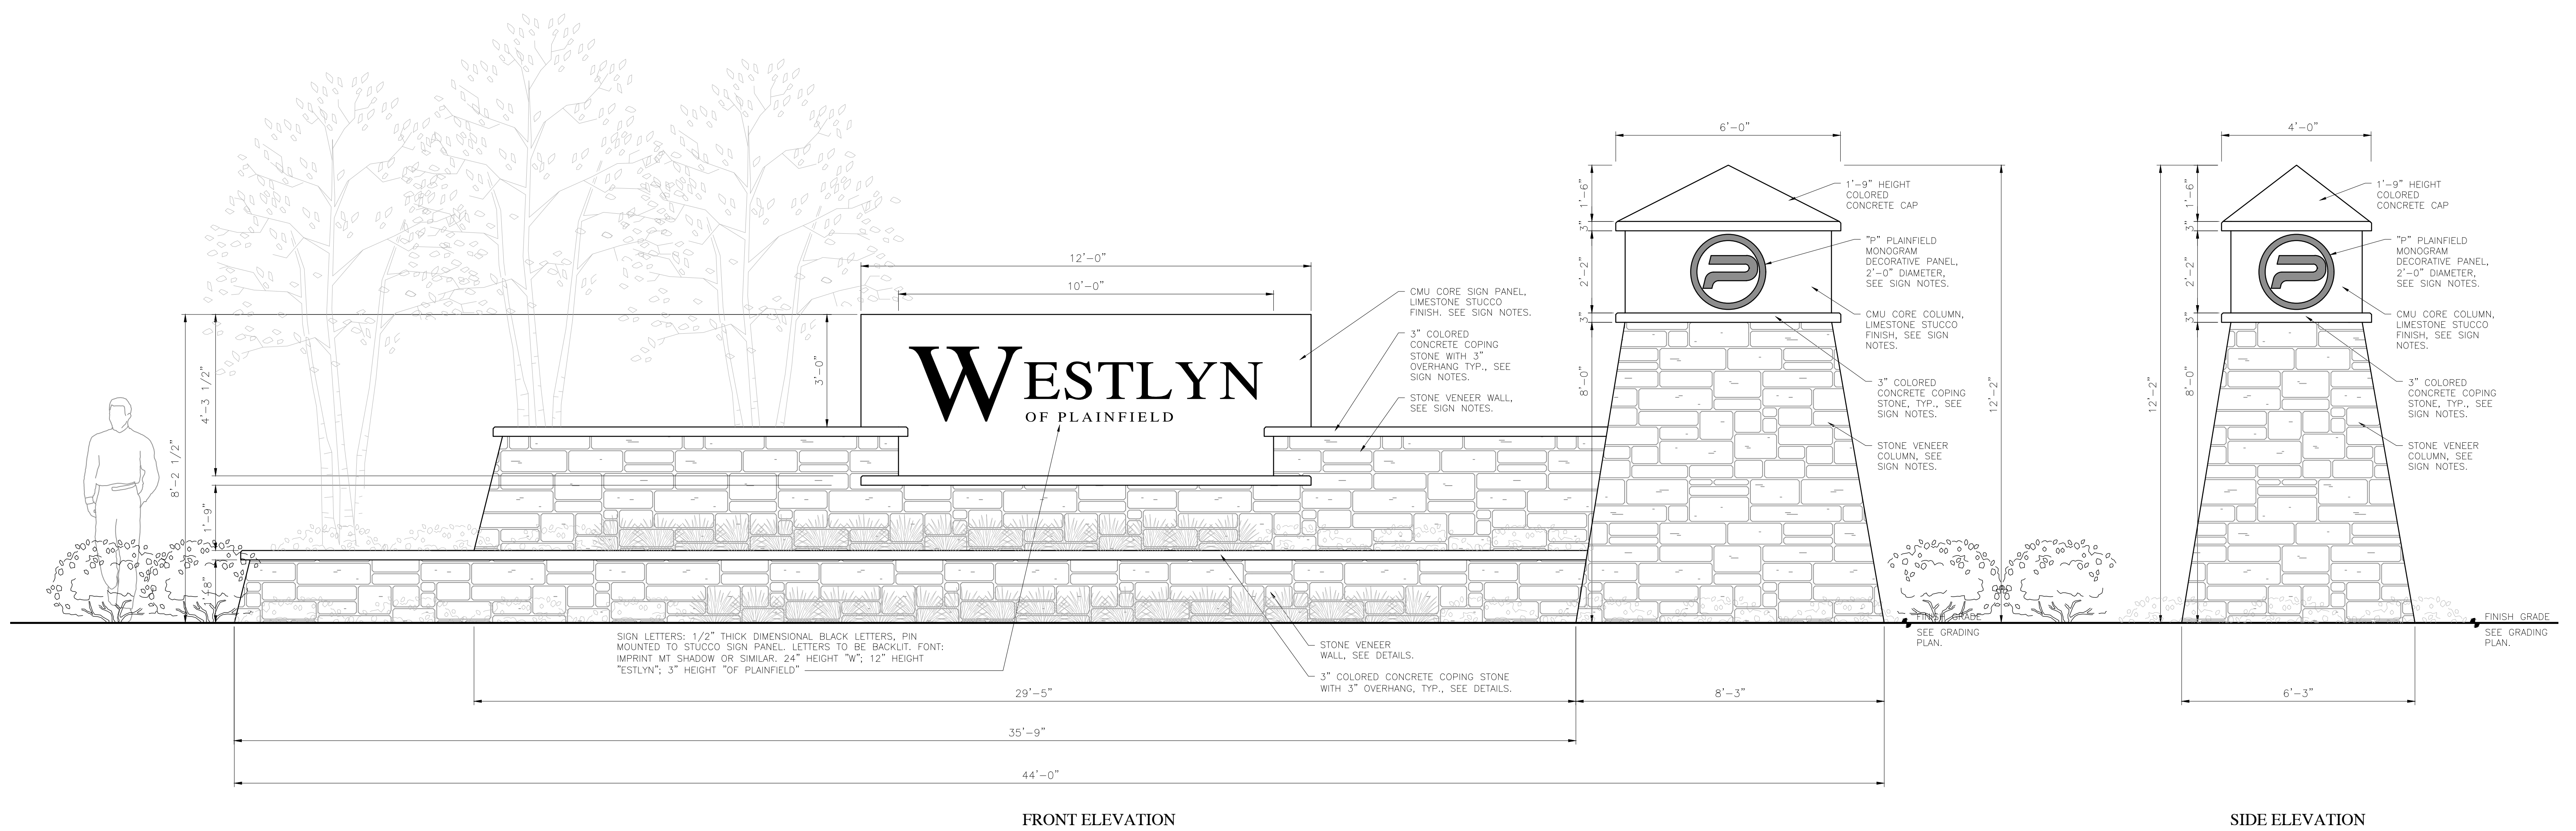

1 MAIN ENTRY SIGN WALL (NORTH ENTRANCE): ELEVATION  
SCALE: 1/2" = 1'

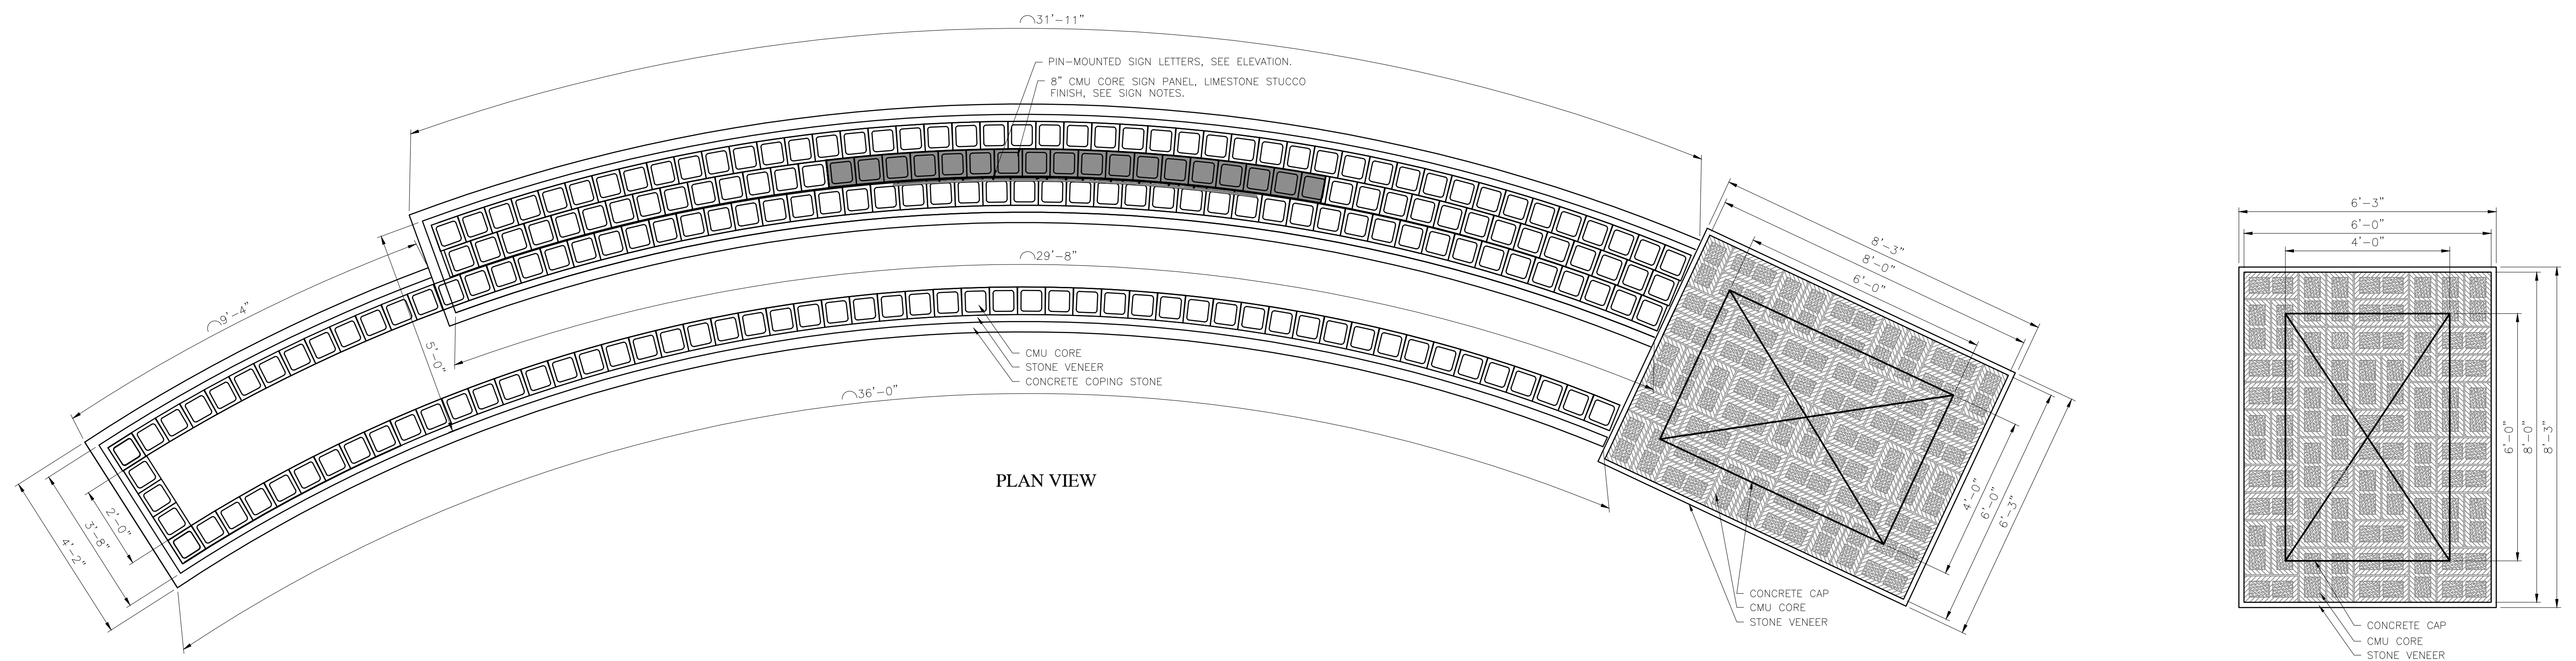

2 MAIN ENTRY SIGN WALL (NORTH ENTRANCE): CMU FOUNDATION PLAN  
SCALE: 1/2" = 1'

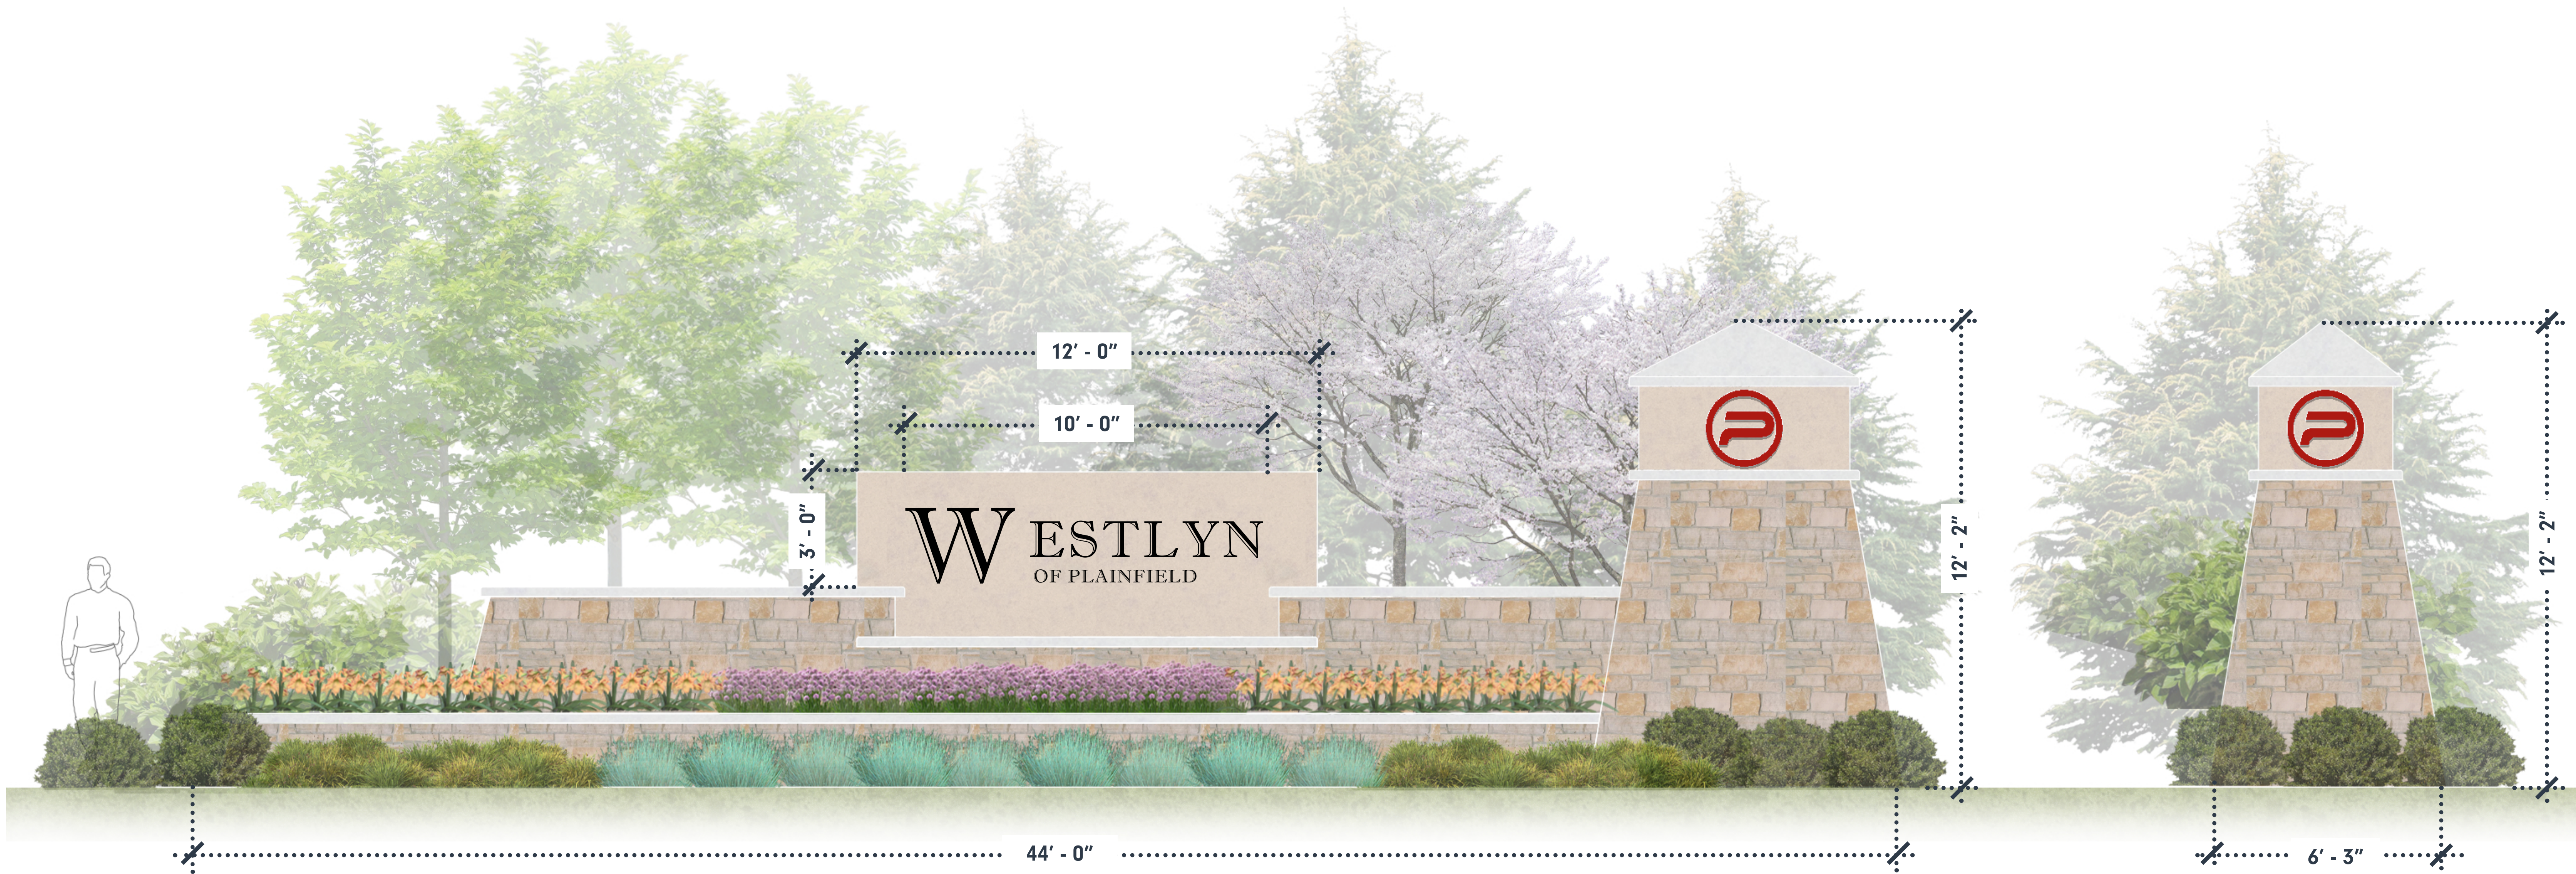


**MATERIALS**

Sign:  
Stucco Finish / EIFS


Wall:  
Stone Veneer

Wall Cap:  
Concrete

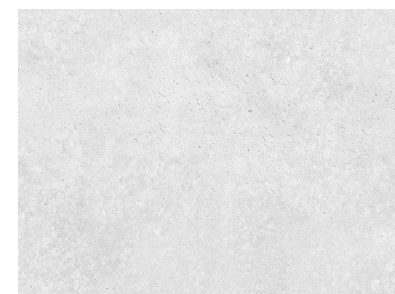

**ENTRY MONUMENT COMPARISON CHART**


	Sign Base	Sign Height	Sign Surface Area
Ordinance Requirements	2' - 0" Max Height	6' - 0" Max Height	48 Square Feet
Proposed Monument Design	2' - 0" Height	12' - 2" Height	49 Square Feet

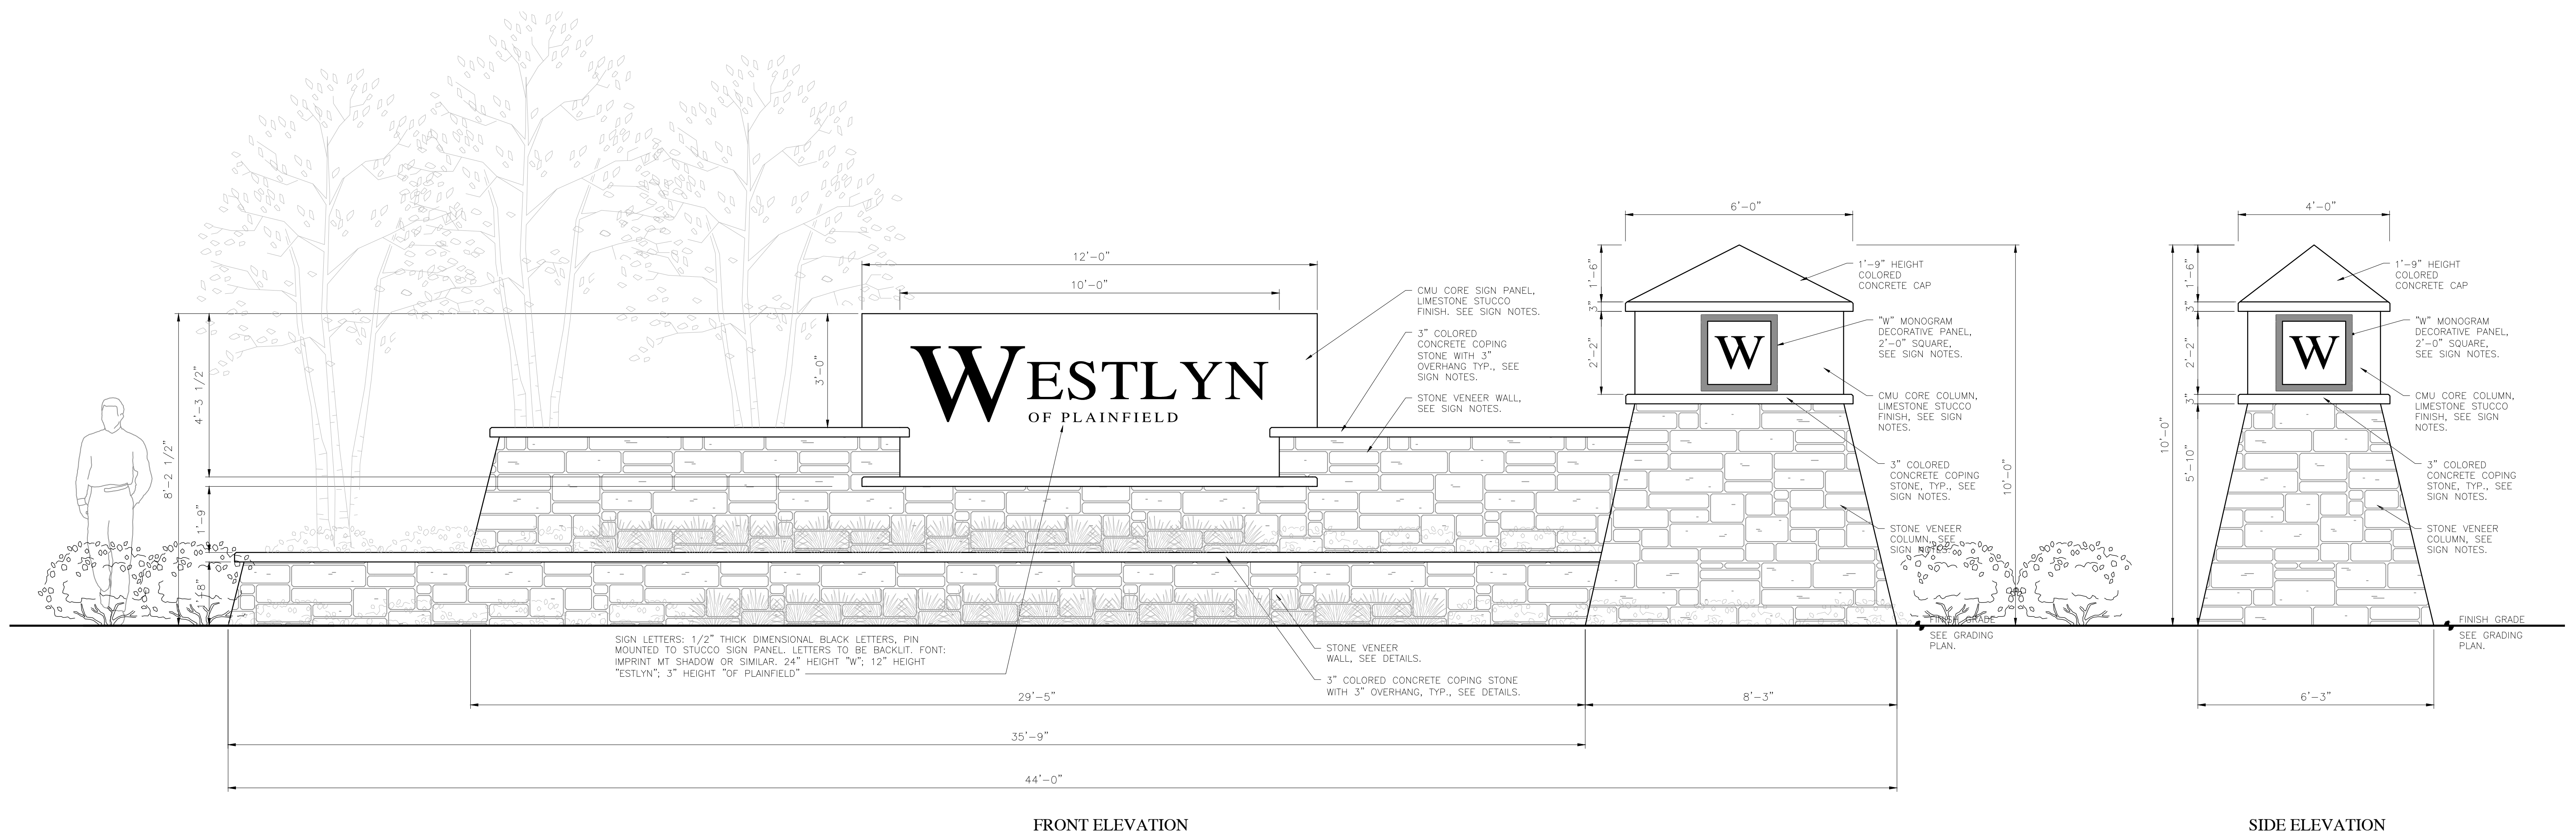

FRONT ELEVATION

SIDE ELEVATION

1 MAIN ENTRY SIGN WALL (SOUTH ENTRANCE): ELEVATION  
SCALE: 1/2" = 1'

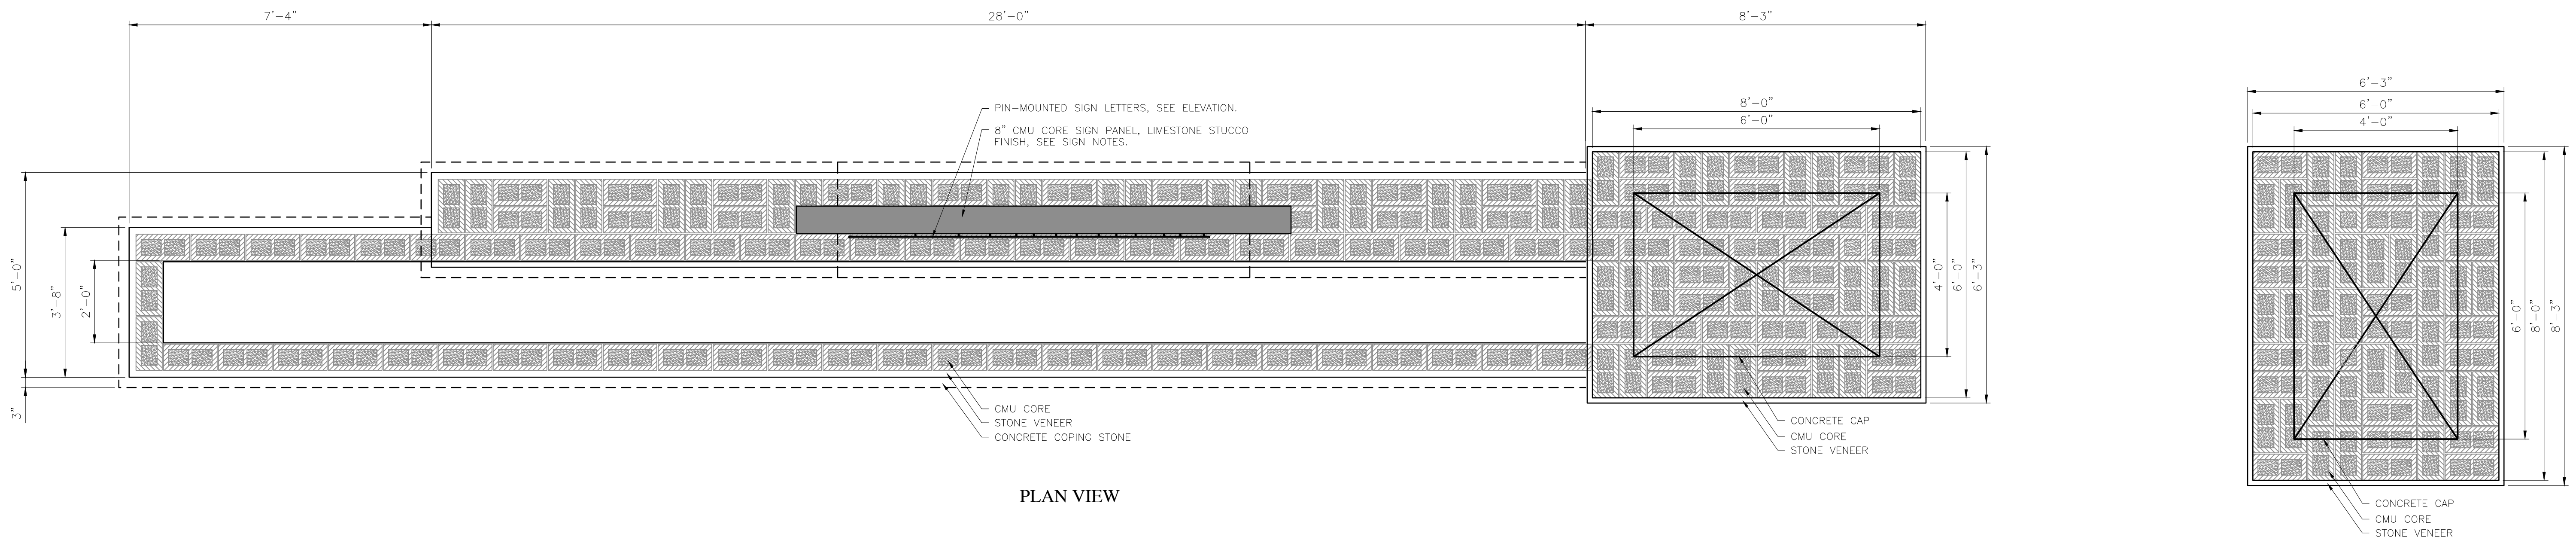

PLAN VIEW

2 MAIN ENTRY SIGN WALL (SOUTH ENTRANCE): CMU FOUNDATION PLAN  
SCALE: 1/2" = 1'

WESTLYN  
**SOUTH ENTRY MONUMENT : C.R. 600 S ENTRANCE**





**MATERIALS**


Sign:  
Stucco Finish / EIFS



Wall:  
Stone Veneer




Wall Cap:  
Concrete

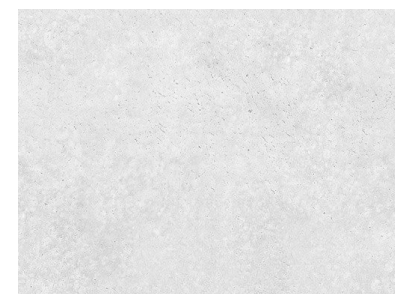


**ENTRY MONUMENT COMPARISON CHART**

	Sign Base	Sign Height	Sign Surface Area
Ordinance Requirements	2' - 0" Max Height	6' - 0" Max Height	48 Square Feet
Proposed Monument Design	2' - 0" Height	10' - 0" Height	49 Square Feet

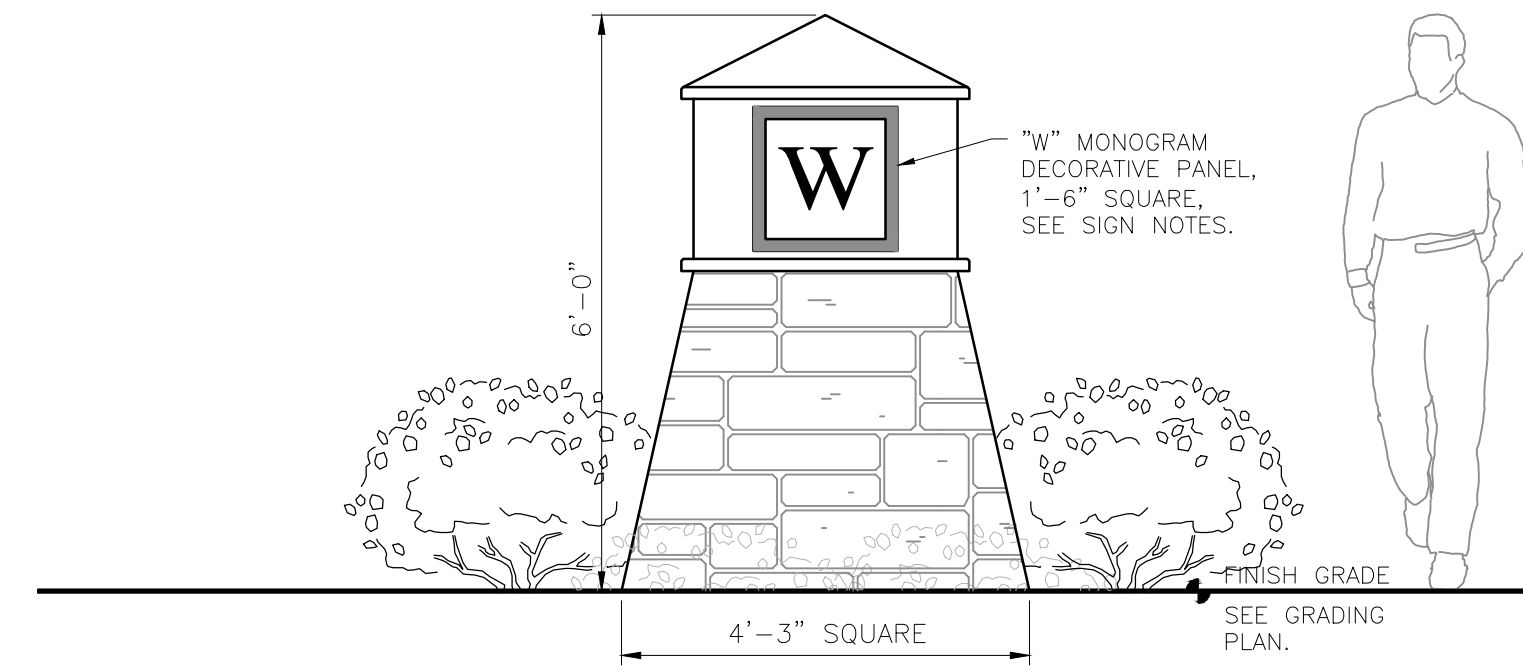


1 WESTLYN ENTRY COLUMN: ELEVATION (ALL SIDES)  
SCALE: 1/2" = 1'

**WESTLYN ENTRY COLUMN**

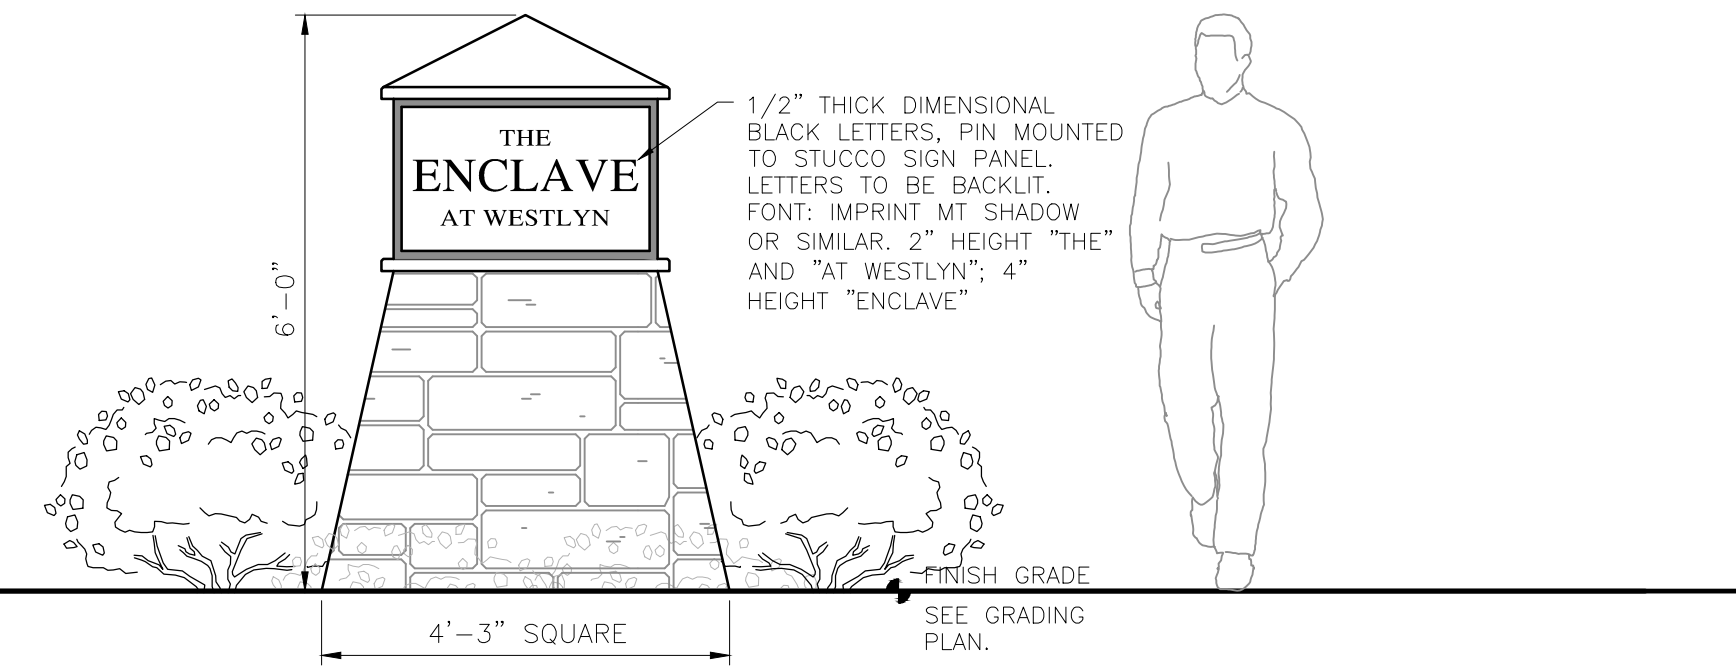


2 THE ENCLAVE AT WESTLYN ENTRY COLUMN: ELEVATION (ALL SIDES)  
SCALE: 1/2" = 1'


**ENCLAVE ENTRY COLUMN**

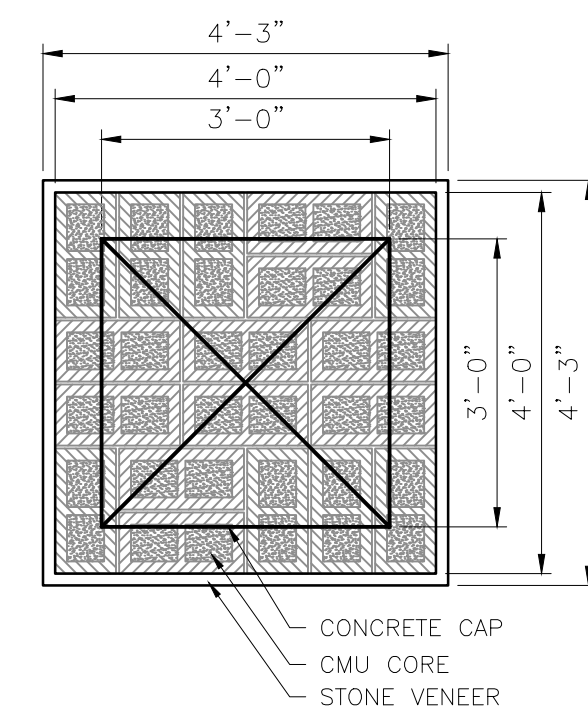

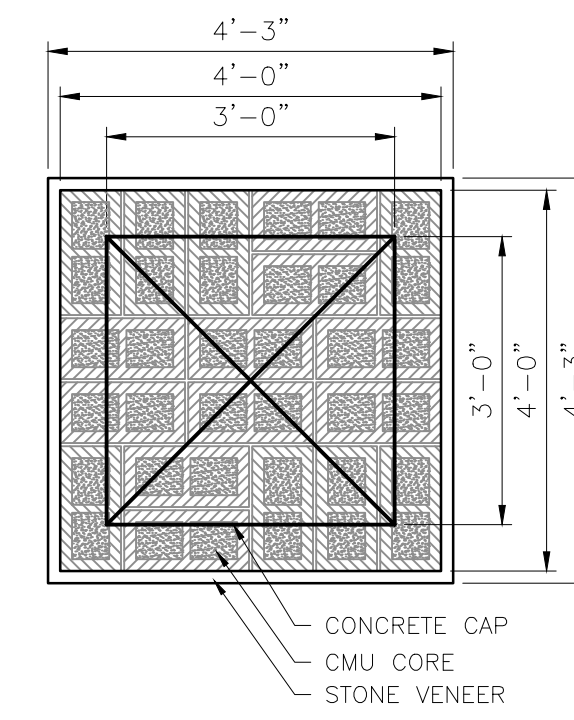


3 WESTLYN ENTRY COLUMN: CMU FOUNDATION PLAN  
SCALE: 1/2" = 1'

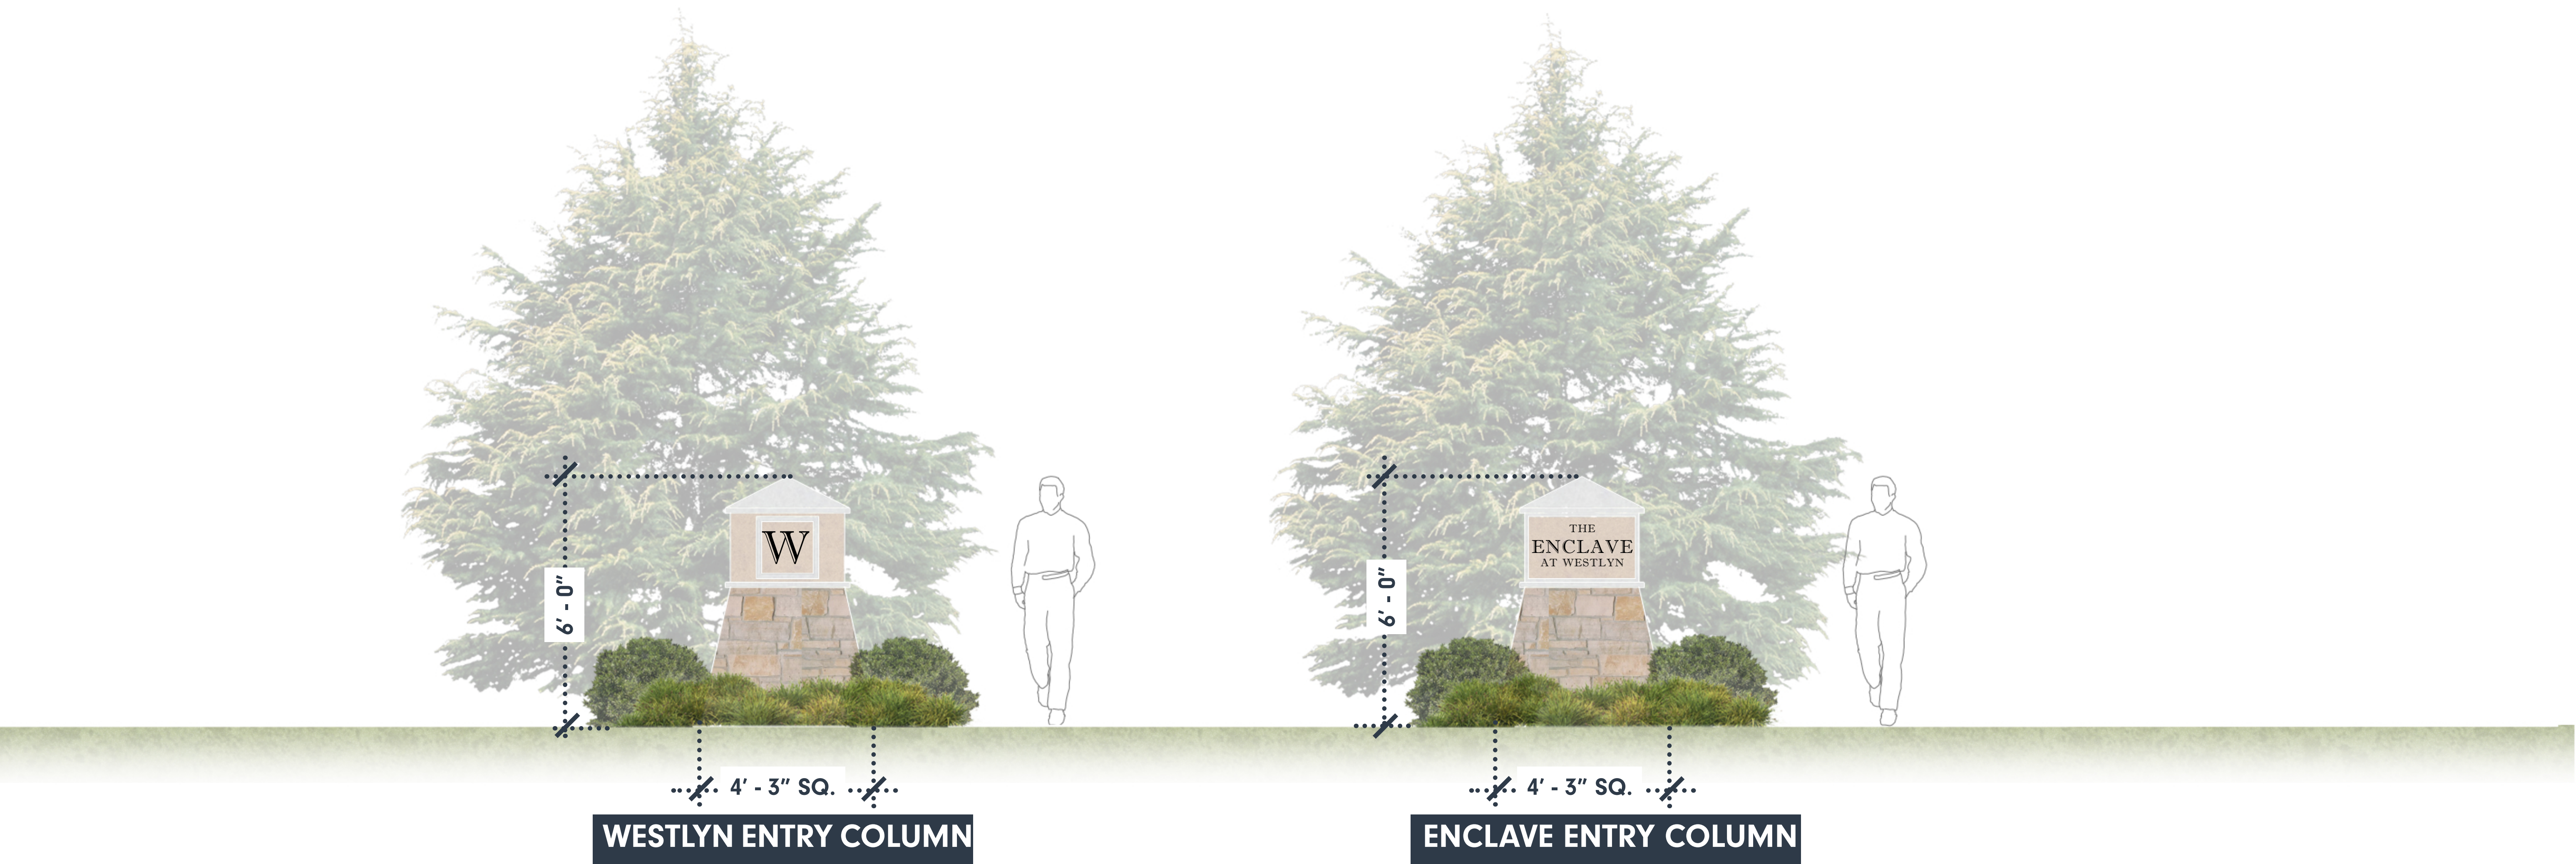

4 THE ENCLAVE AT WESTLYN ENTRY COLUMN: CMU FOUNDATION PLAN  
SCALE: 1/2" = 1'









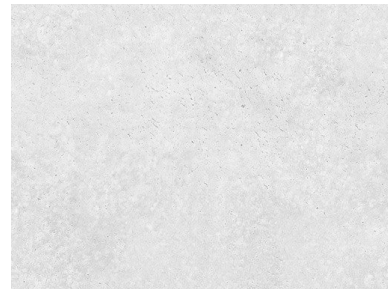

**MATERIALS**

Sign: Stucco Finish / EIFS	Wall: Stone Veneer	Wall Cap: Concrete
		


ENTRY COLUMN COMPARISON CHART			
	Sign Base	Sign Height	Sign Surface Area
Ordinance Requirements	2' - 0" Max Height	6' - 0" Max Height	48 Square Feet
Proposed Entry Column Design	0' - 0" Height	6' - 0" Height	4 Square Feet

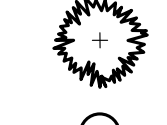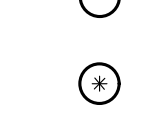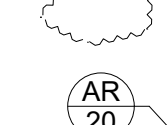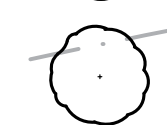**LANDSCAPE SYMBOLOGY**

-  CANOPY TREE
-  ORNAMENTAL TREE
-  EVERGREEN TREE
-  DECIDUOUS SHRUB
-  EVERGREEN SHRUB
-  GROUND COVER PLANTINGS/  
PERENNIALS/ANNUALS
-  SPECIES IDENTIFIER/  
PLANT COUNT
-  ALTERNATE TREE

**Legend**

- North Entry Monument
- South Entry Monument
- Westlyn Entry Column
- Encalve Entry Column

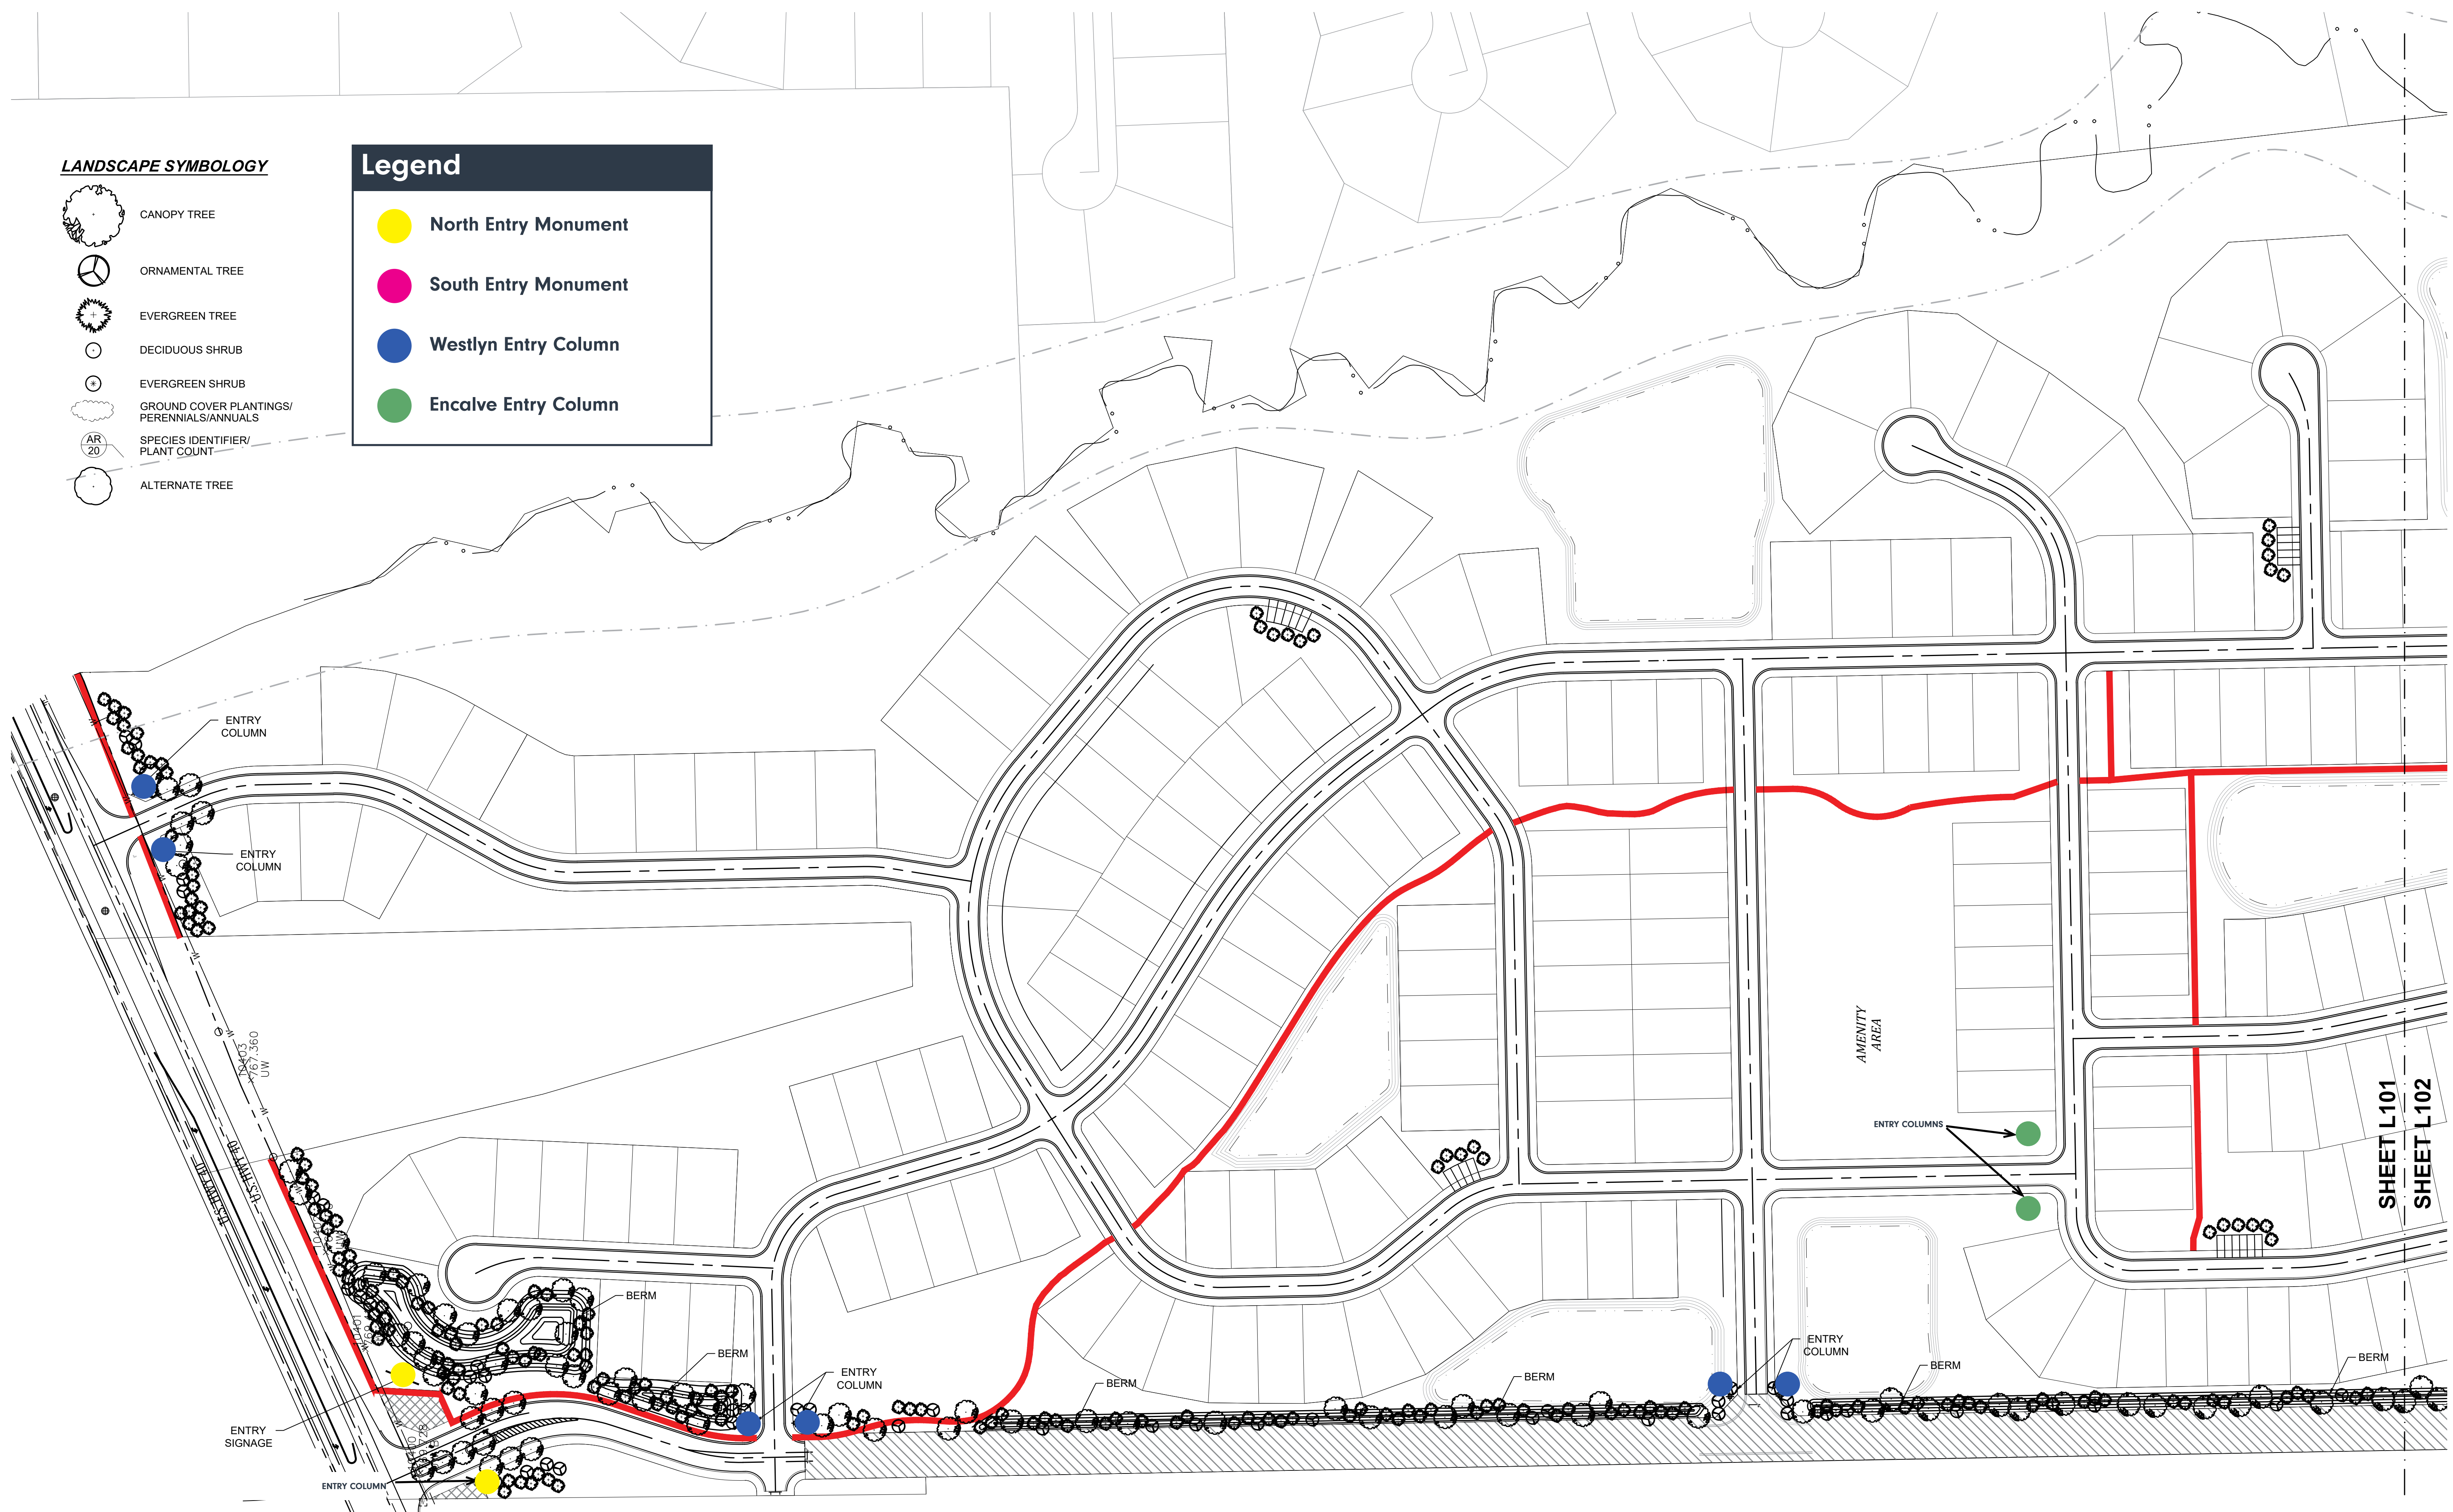

**LANDSCAPE PLANTING**  
SCALE 1"=100'

WESTLYN


# ENTRY MONUMENT & COLUMNS LOCATION

PLAINFIELD, IN



OCTOBER 17, 2025



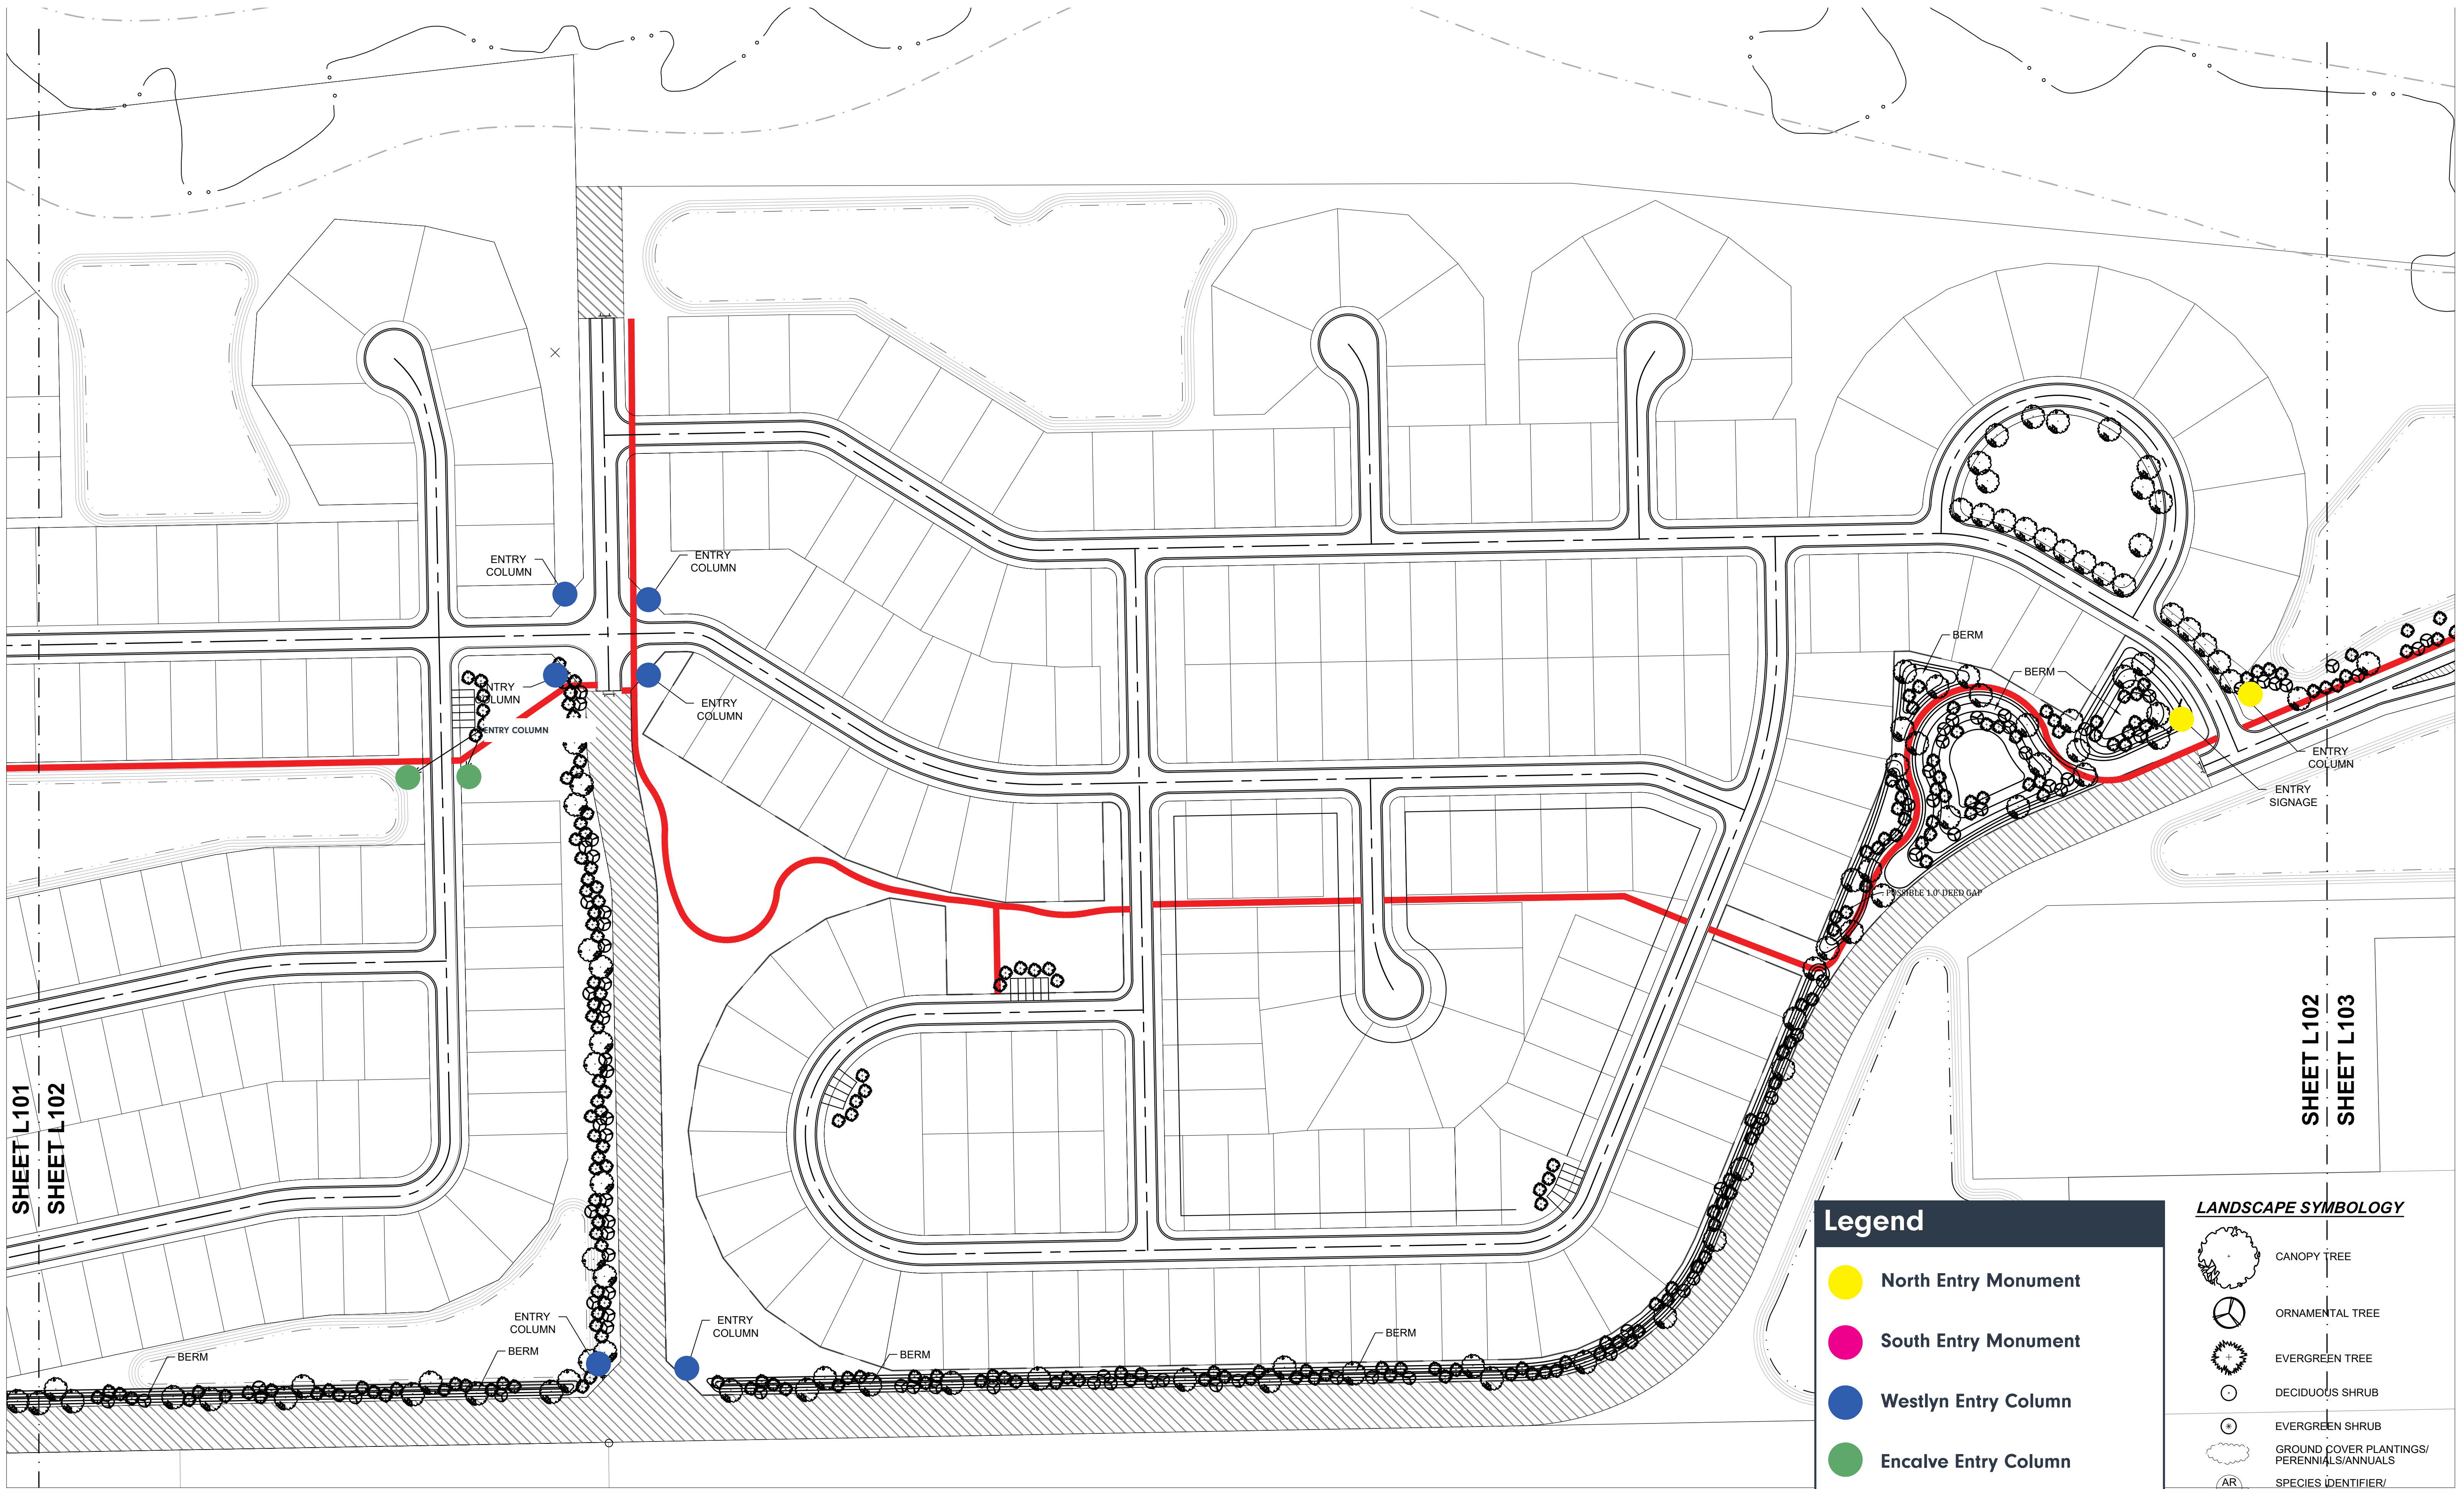

SHEET L101  
SHEET L102

SHEET L102  
SHEET L103

**Legend**

- North Entry Monument
- South Entry Monument
- Westlyn Entry Column
- Encalve Entry Column

**LANDSCAPE SYMBOLY**

- CANOPY TREE
- ORNAMENTAL TREE
- EVERGREEN TREE
- DECIDUOUS SHRUB
- EVERGREEN SHRUB
- GROUND COVER PLANTINGS/  
PERENNIALS/ANNUALS
- SPECIES IDENTIFIER/  
PLANT COUNT
- ALTERNATE TREE

**LANDSCAPE PLANTING**  
SCALE 1"=100'

WESTLYN  
**ENTRY MONUMENT & COLUMNS LOCATION**


PLAINFIELD, IN



OCTOBER 17, 2025



© 2025 HWC ENGINEERING

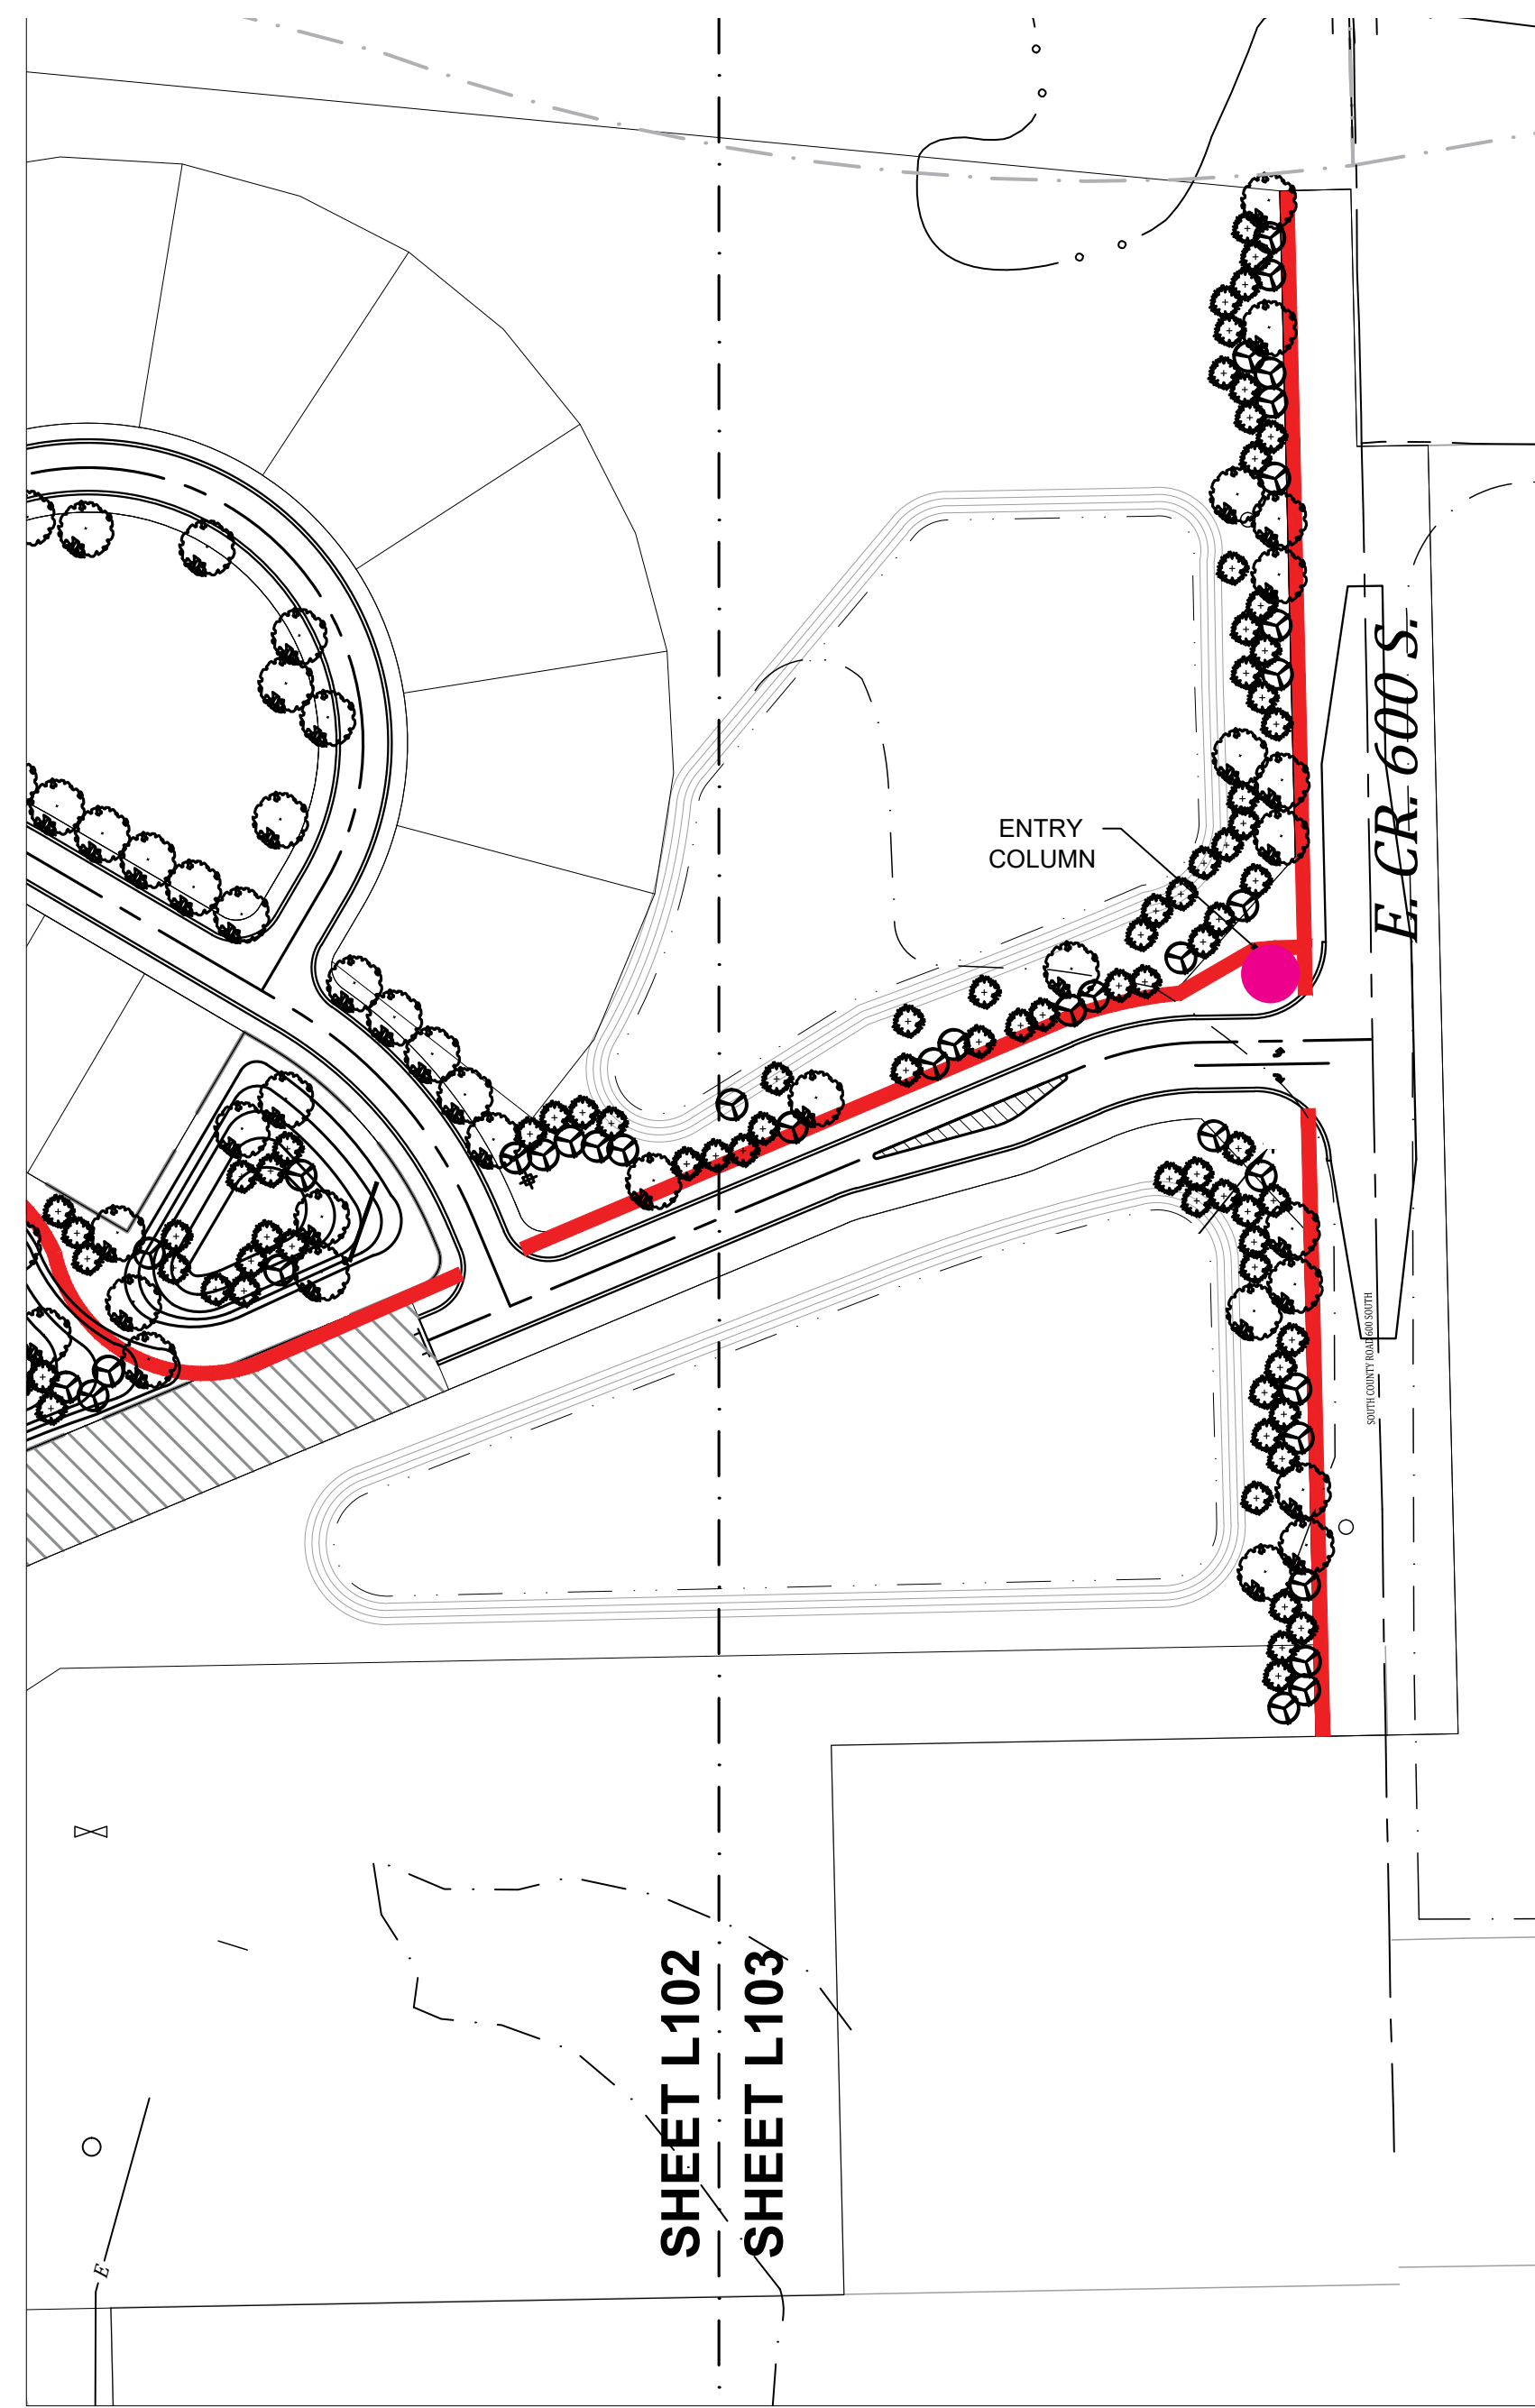

**Legend**

- North Entry Monument
- South Entry Monument
- Westlyn Entry Column
- Encalve Entry Column