

OFFICE PLAN
10,014 SF

WAREHOUSE FLOOR PLAN

Pace Air Freight
Indiana Life Science Center
 Project Description
 Street Address
 City, State, ZIP

Revisions:



No.	Description	Date

Project No: 082429
Date: 08/15/2024
Designed by: JBW / JJD
Drawn by: JBW
Checked by: JJD

Sheet Name:
 WAREHOUSE &
 OFFICE FLOOR PLAN

Sheet No:
A-PLAN

1 2 3 4 5 6 7

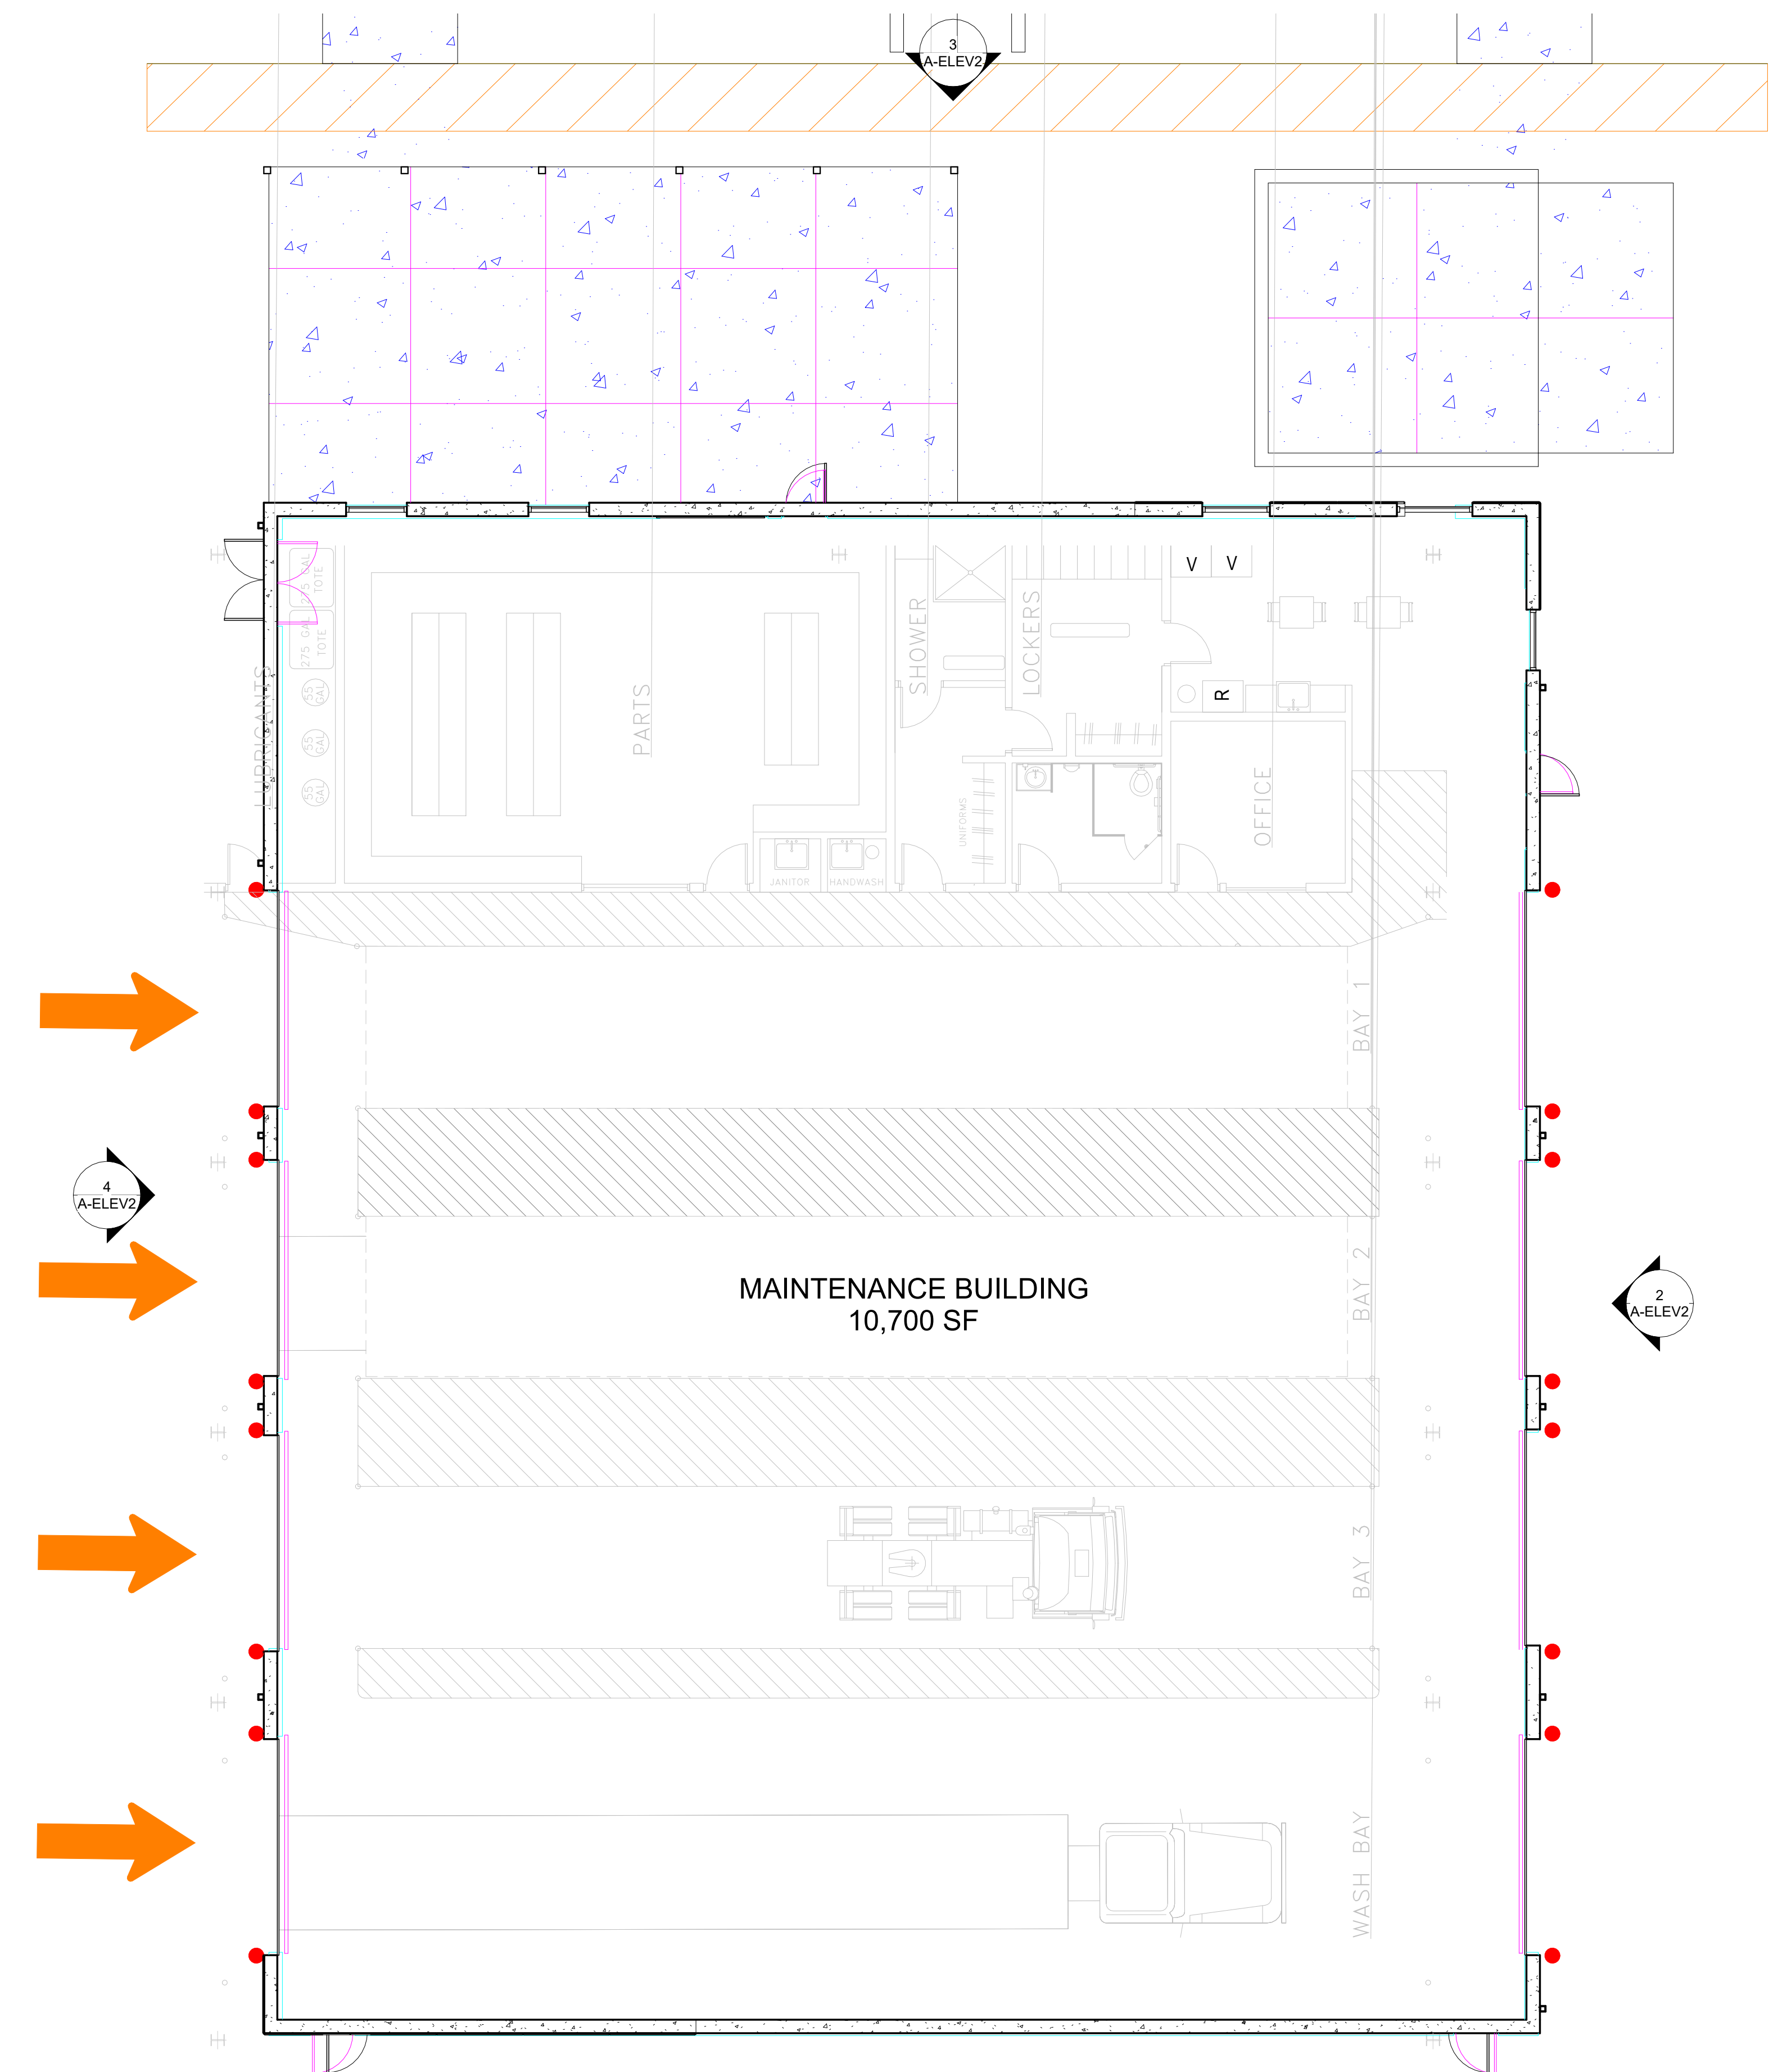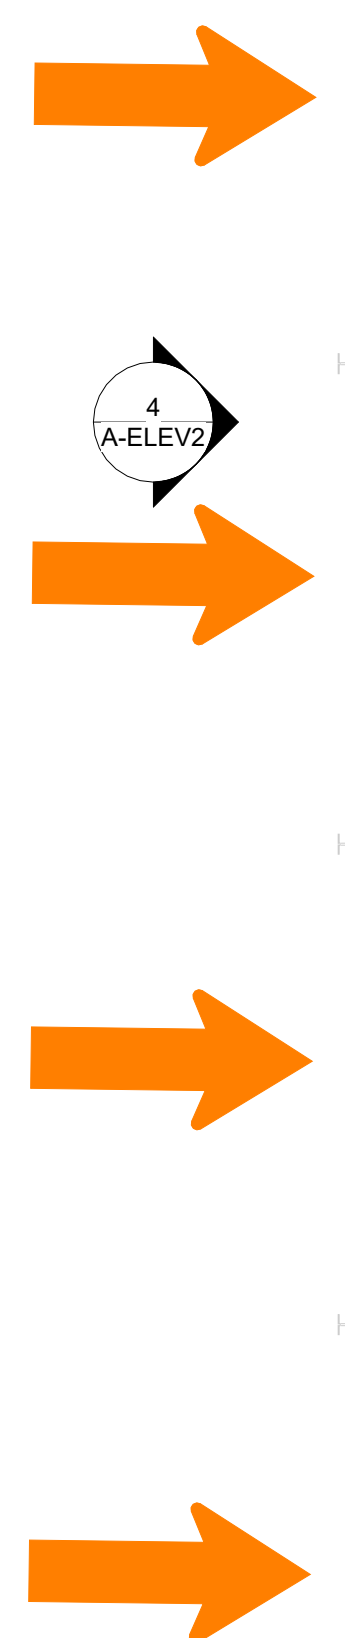

1 MAINTENANCE BUILDING PLAN
 SCALE: 1/8" = 1'-0"

E
D
C
B
A

Pace Air Freight
Indiana Life Science Center
 Project Description
 Street Address
 City, State, ZIP

Revisions:

No.	Description	Date

Project No: 082429
Date: 08/15/2024
Designed by: JBW / JJD
Drawn by: JBW
Checked by: JJD

Sheet Name:
 MAINTENANCE BUILDING PLAN

Sheet No:

A-PLAN2