

Box 53, Grp. 612 SS6  
 83 Symington Lane  
 Winnipeg, Manitoba  
 R2C 2Z3  
 Tel: [204]255.7300  
 Fax: [204]254.3843


PROJECT TITLE  
**BRANDON  
 APARTMENTS**

BRANDON

SHEET TITLE  
**MAIN  
 FLOOR PLAN**

MANITOBA

SCALE	—
DRAWN	AJR
DATE	23OCT12
FILE NO	BA
DWG NO	1

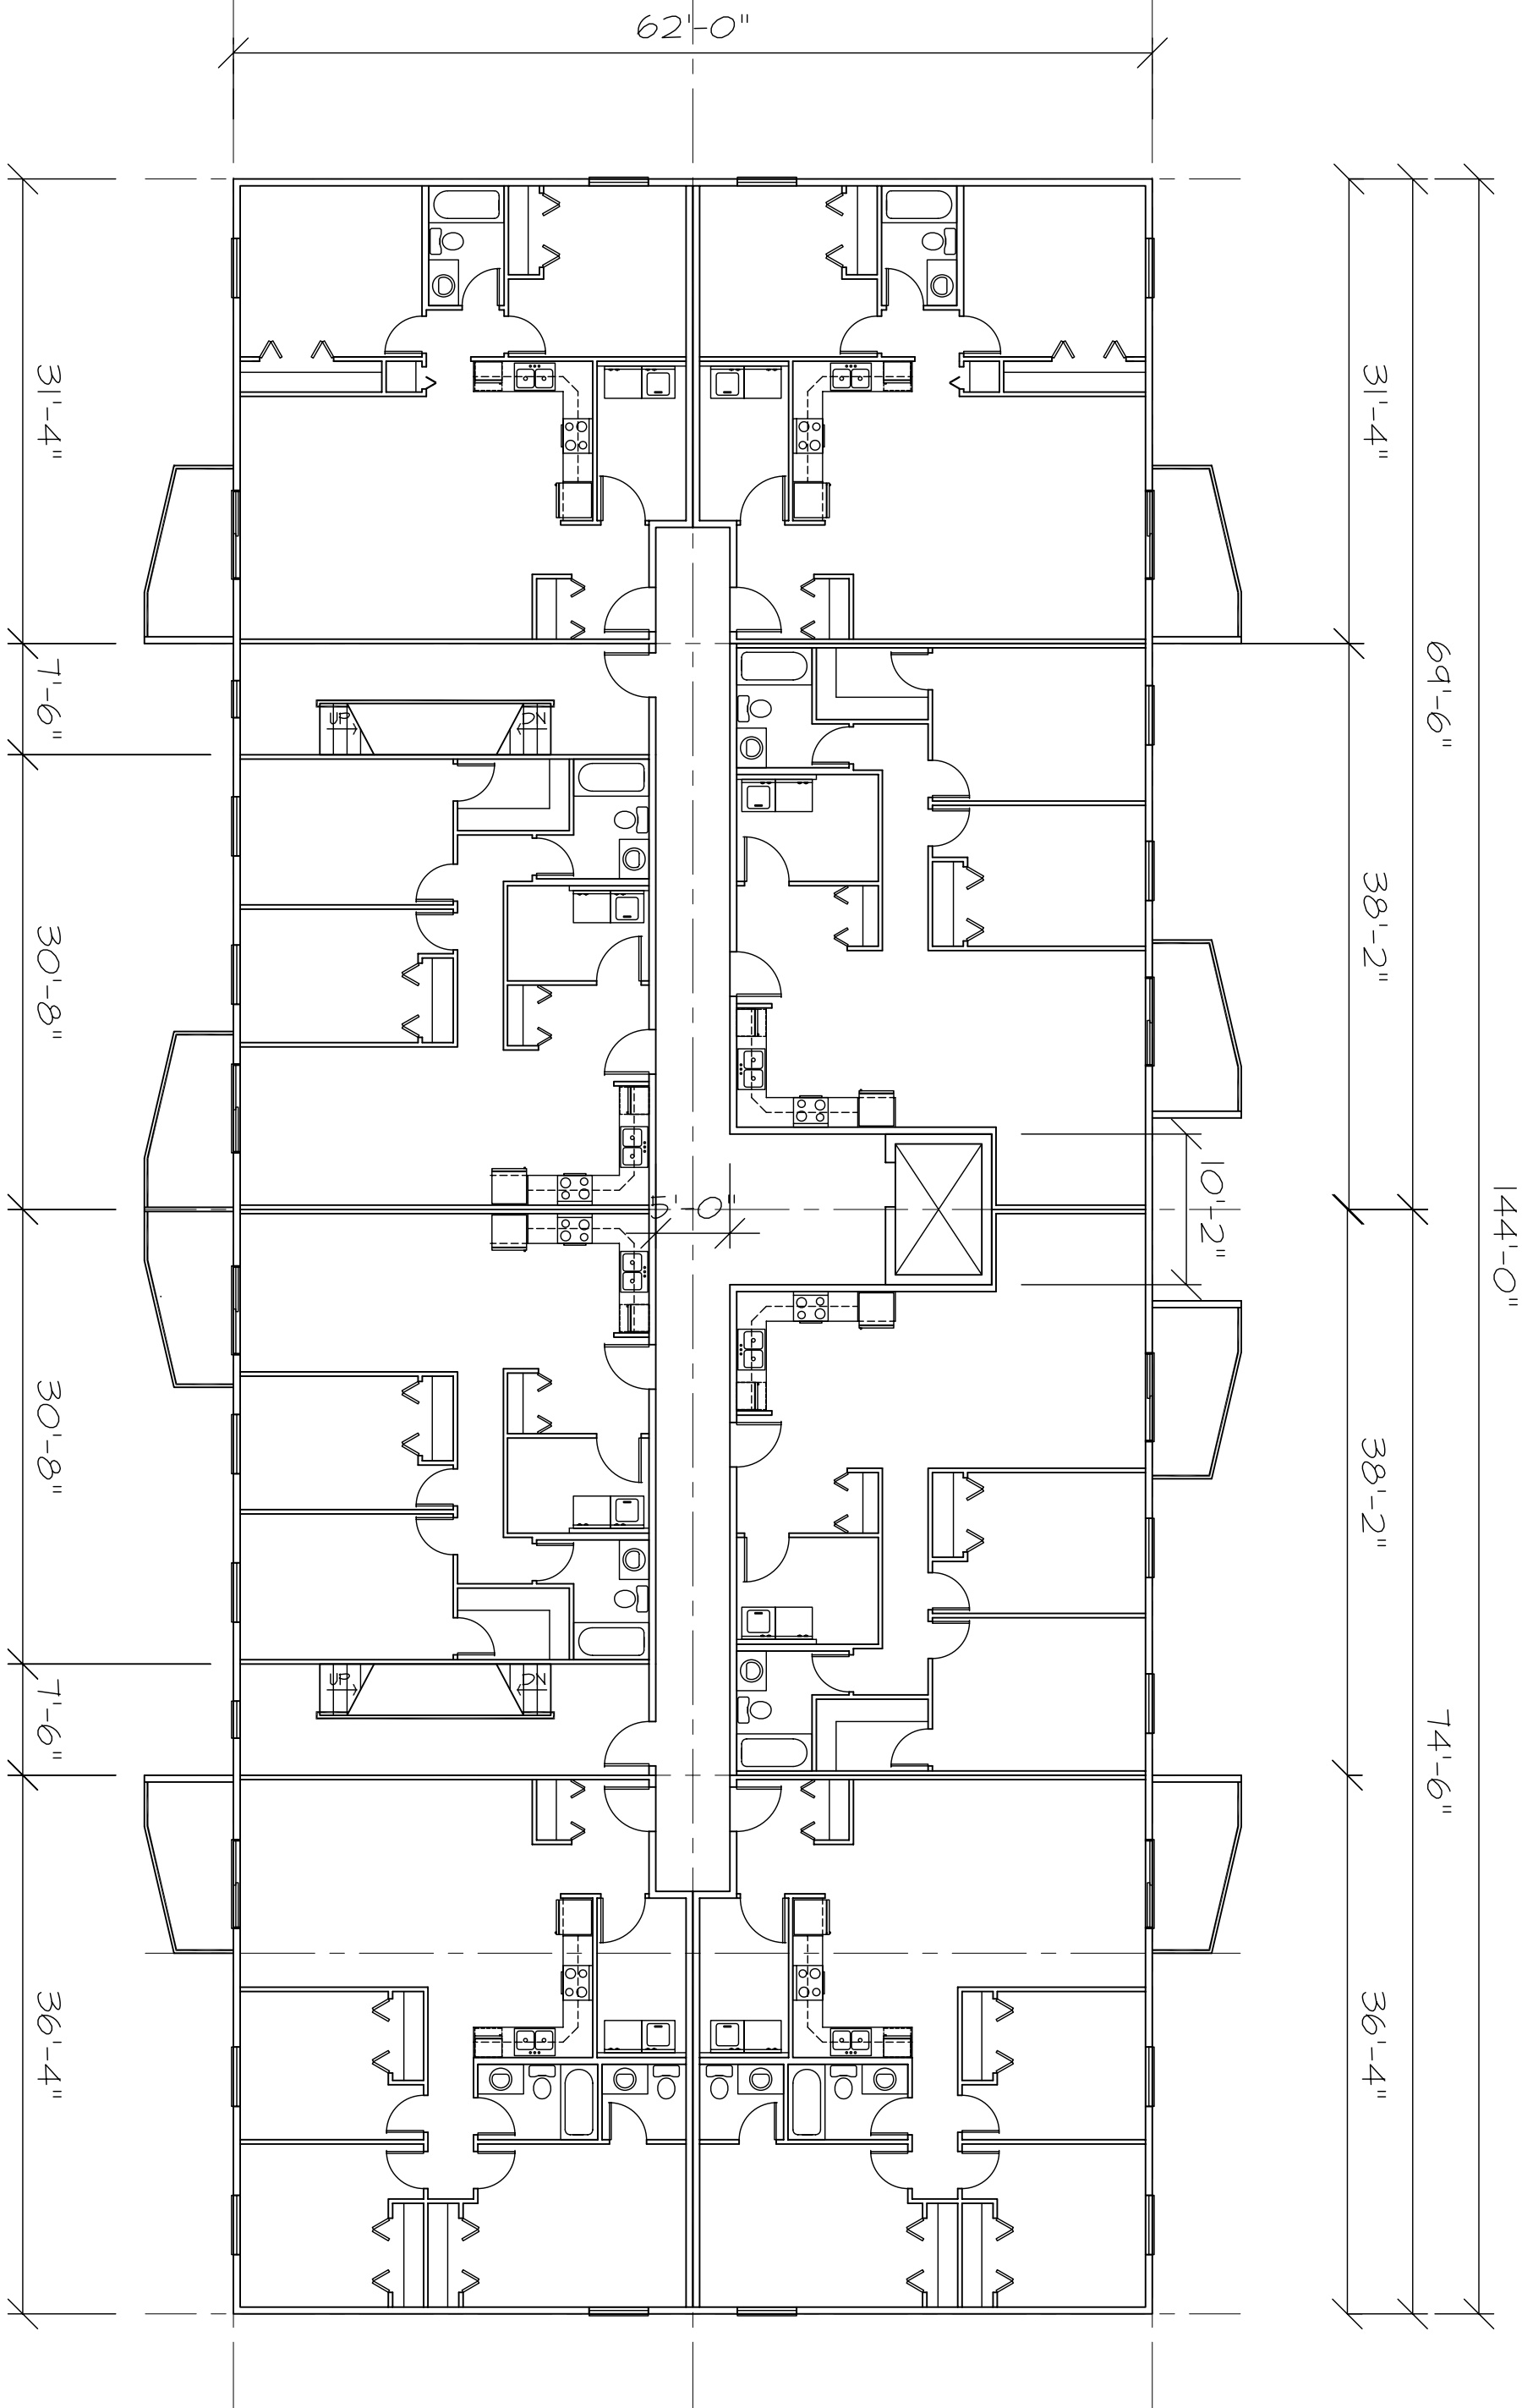


Box 53, Grp. 612 SS6  
 83 Symington Lane  
 Winnipeg, Manitoba  
 R2C 2Z3  
 Tel: [204]255.7300  
 Fax: [204]254.3843

PROJECT TITLE  
**BRANDON APARTMENTS**  
 BRANDON MANITOBA

SHEET TITLE  
**SECOND FLOOR PLAN**

SCALE	—
DRAWN	AJR
DATE	23OCT12
FILE NO	BA
DWG NO	<b>2</b>

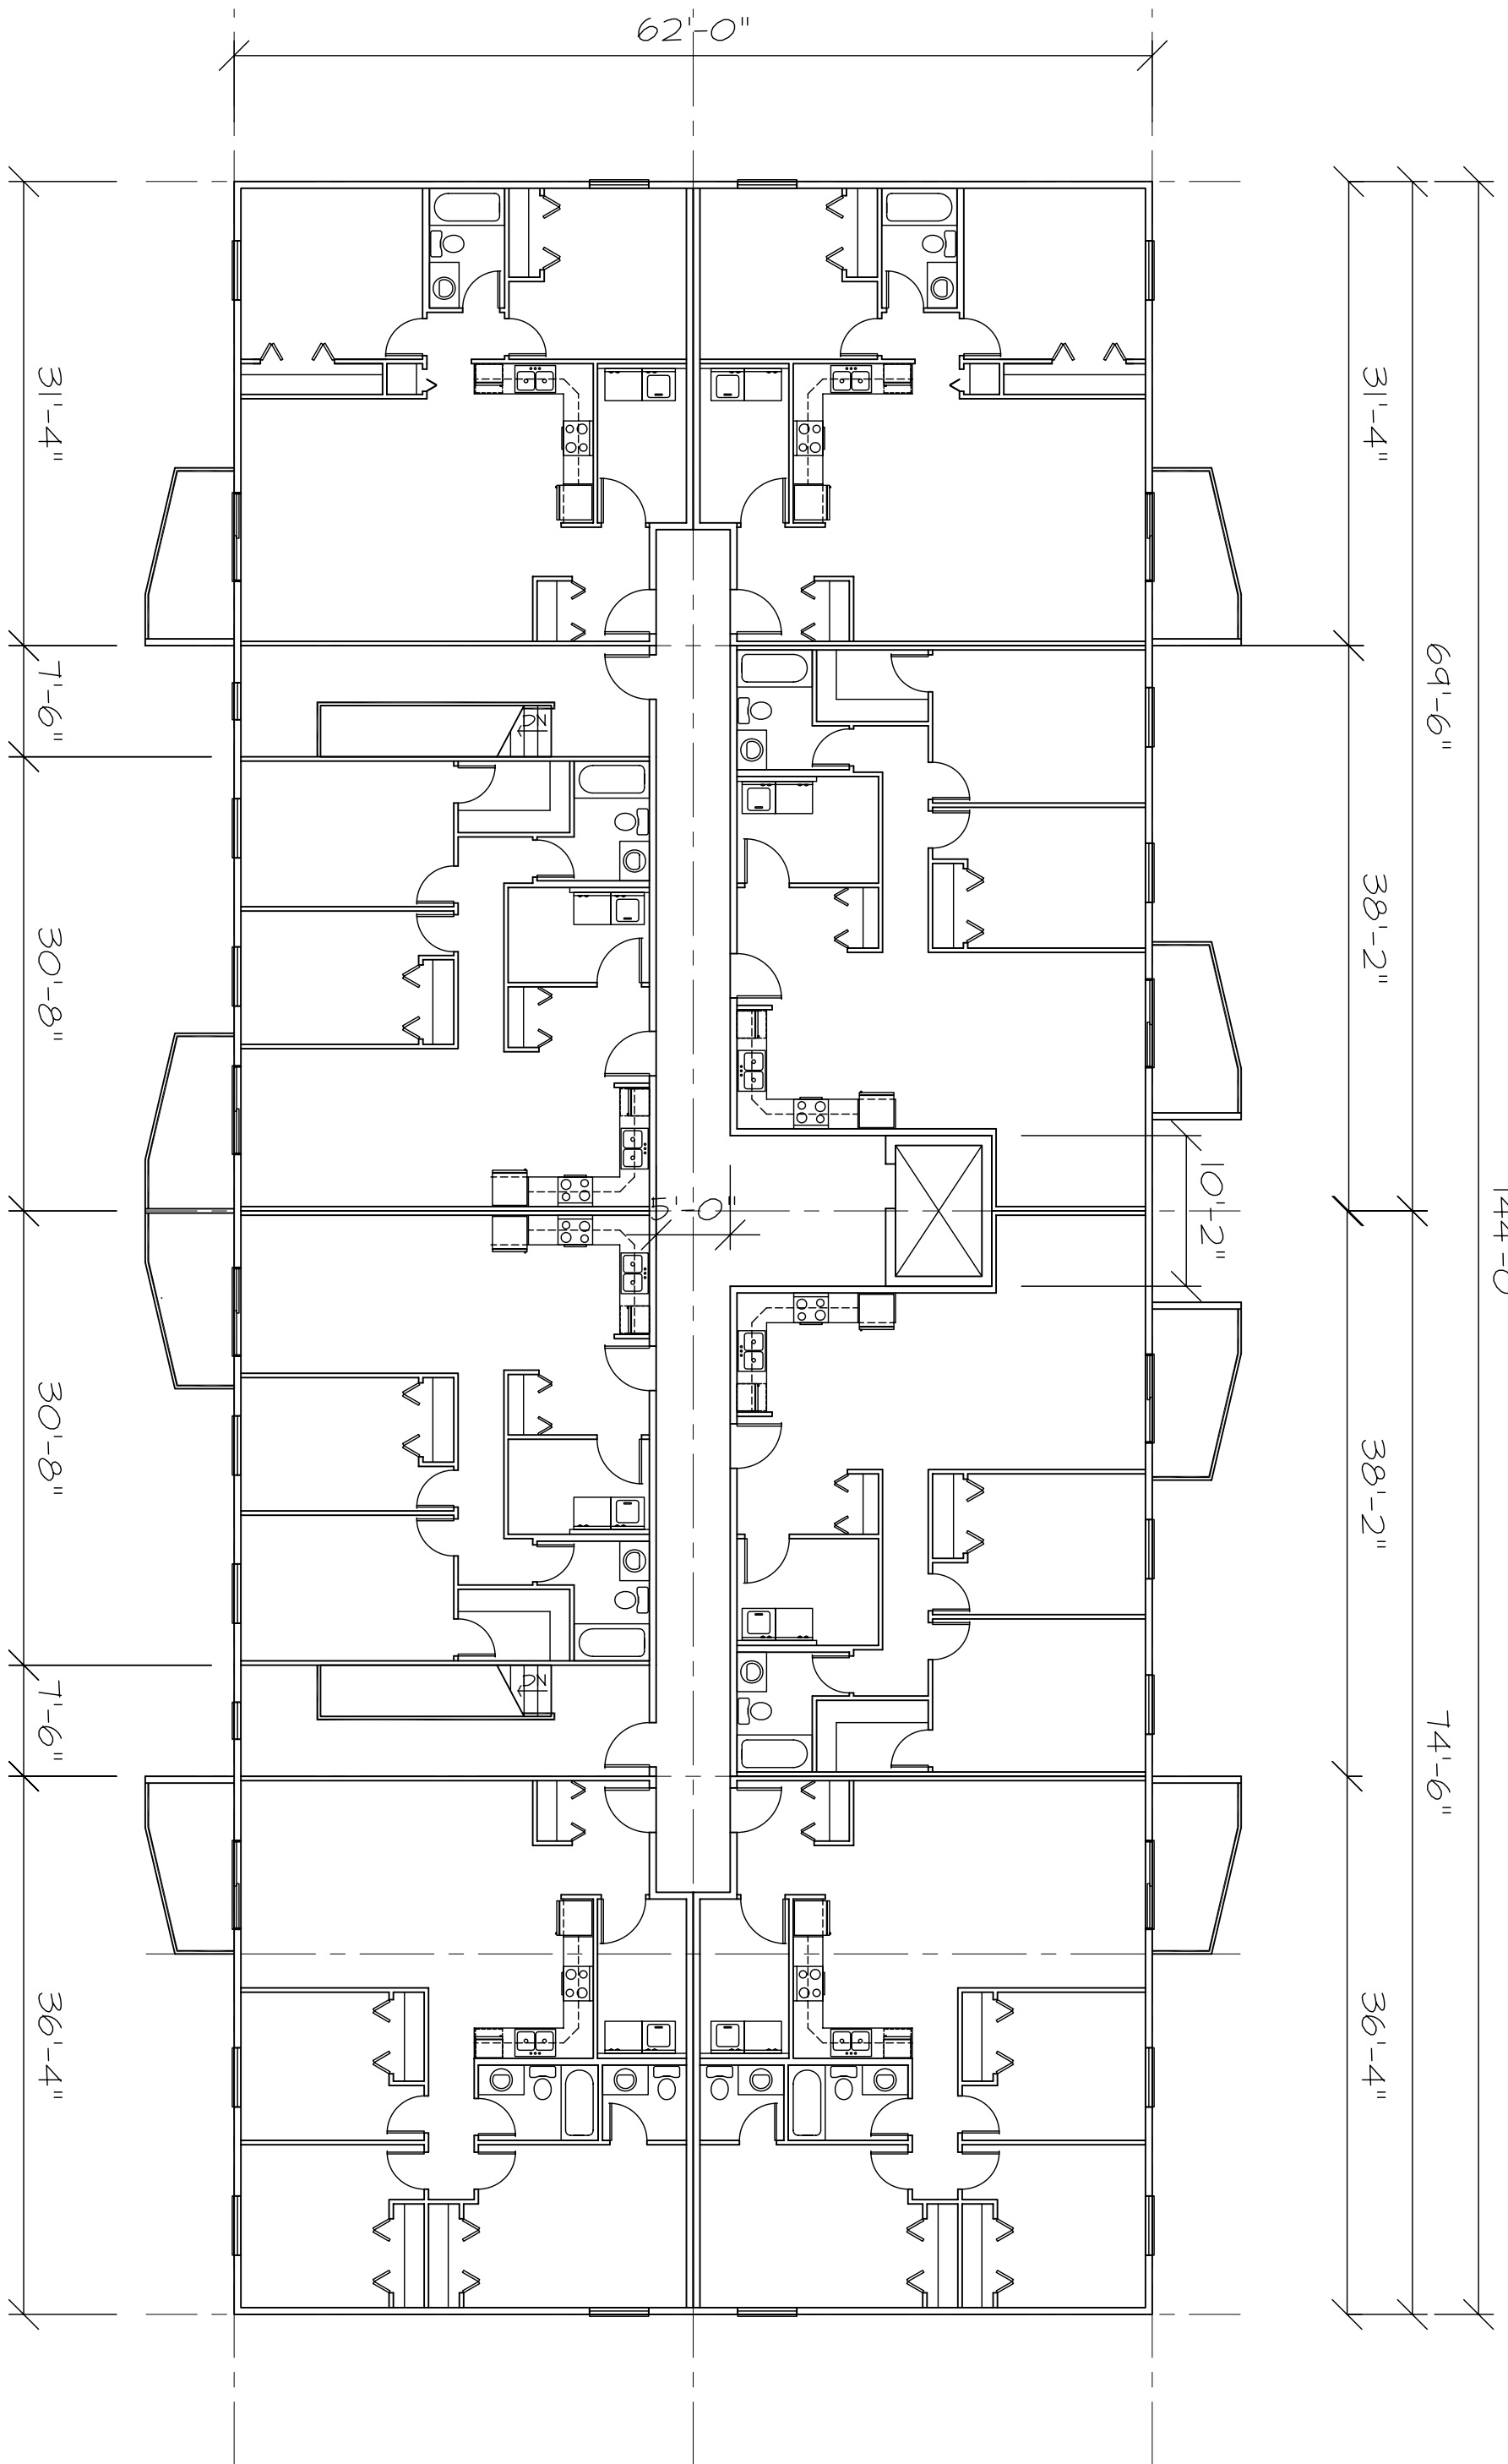


Box 53, Grp. 612 SS6  
 83 Symington Lane  
 Winnipeg, Manitoba  
 R2C 2Z3  
 Tel: [204]255.7300  
 Fax: [204]254.3843

PROJECT TITLE  
**BRANDON APARTMENTS**  
 BRANDON MANITOBA

SHEET TITLE  
**THIRD FLOOR PLAN**

SCALE	—
DRAWN	AJR
DATE	22OCT12
FILE NO	BA
DWG NO	<b>3</b>

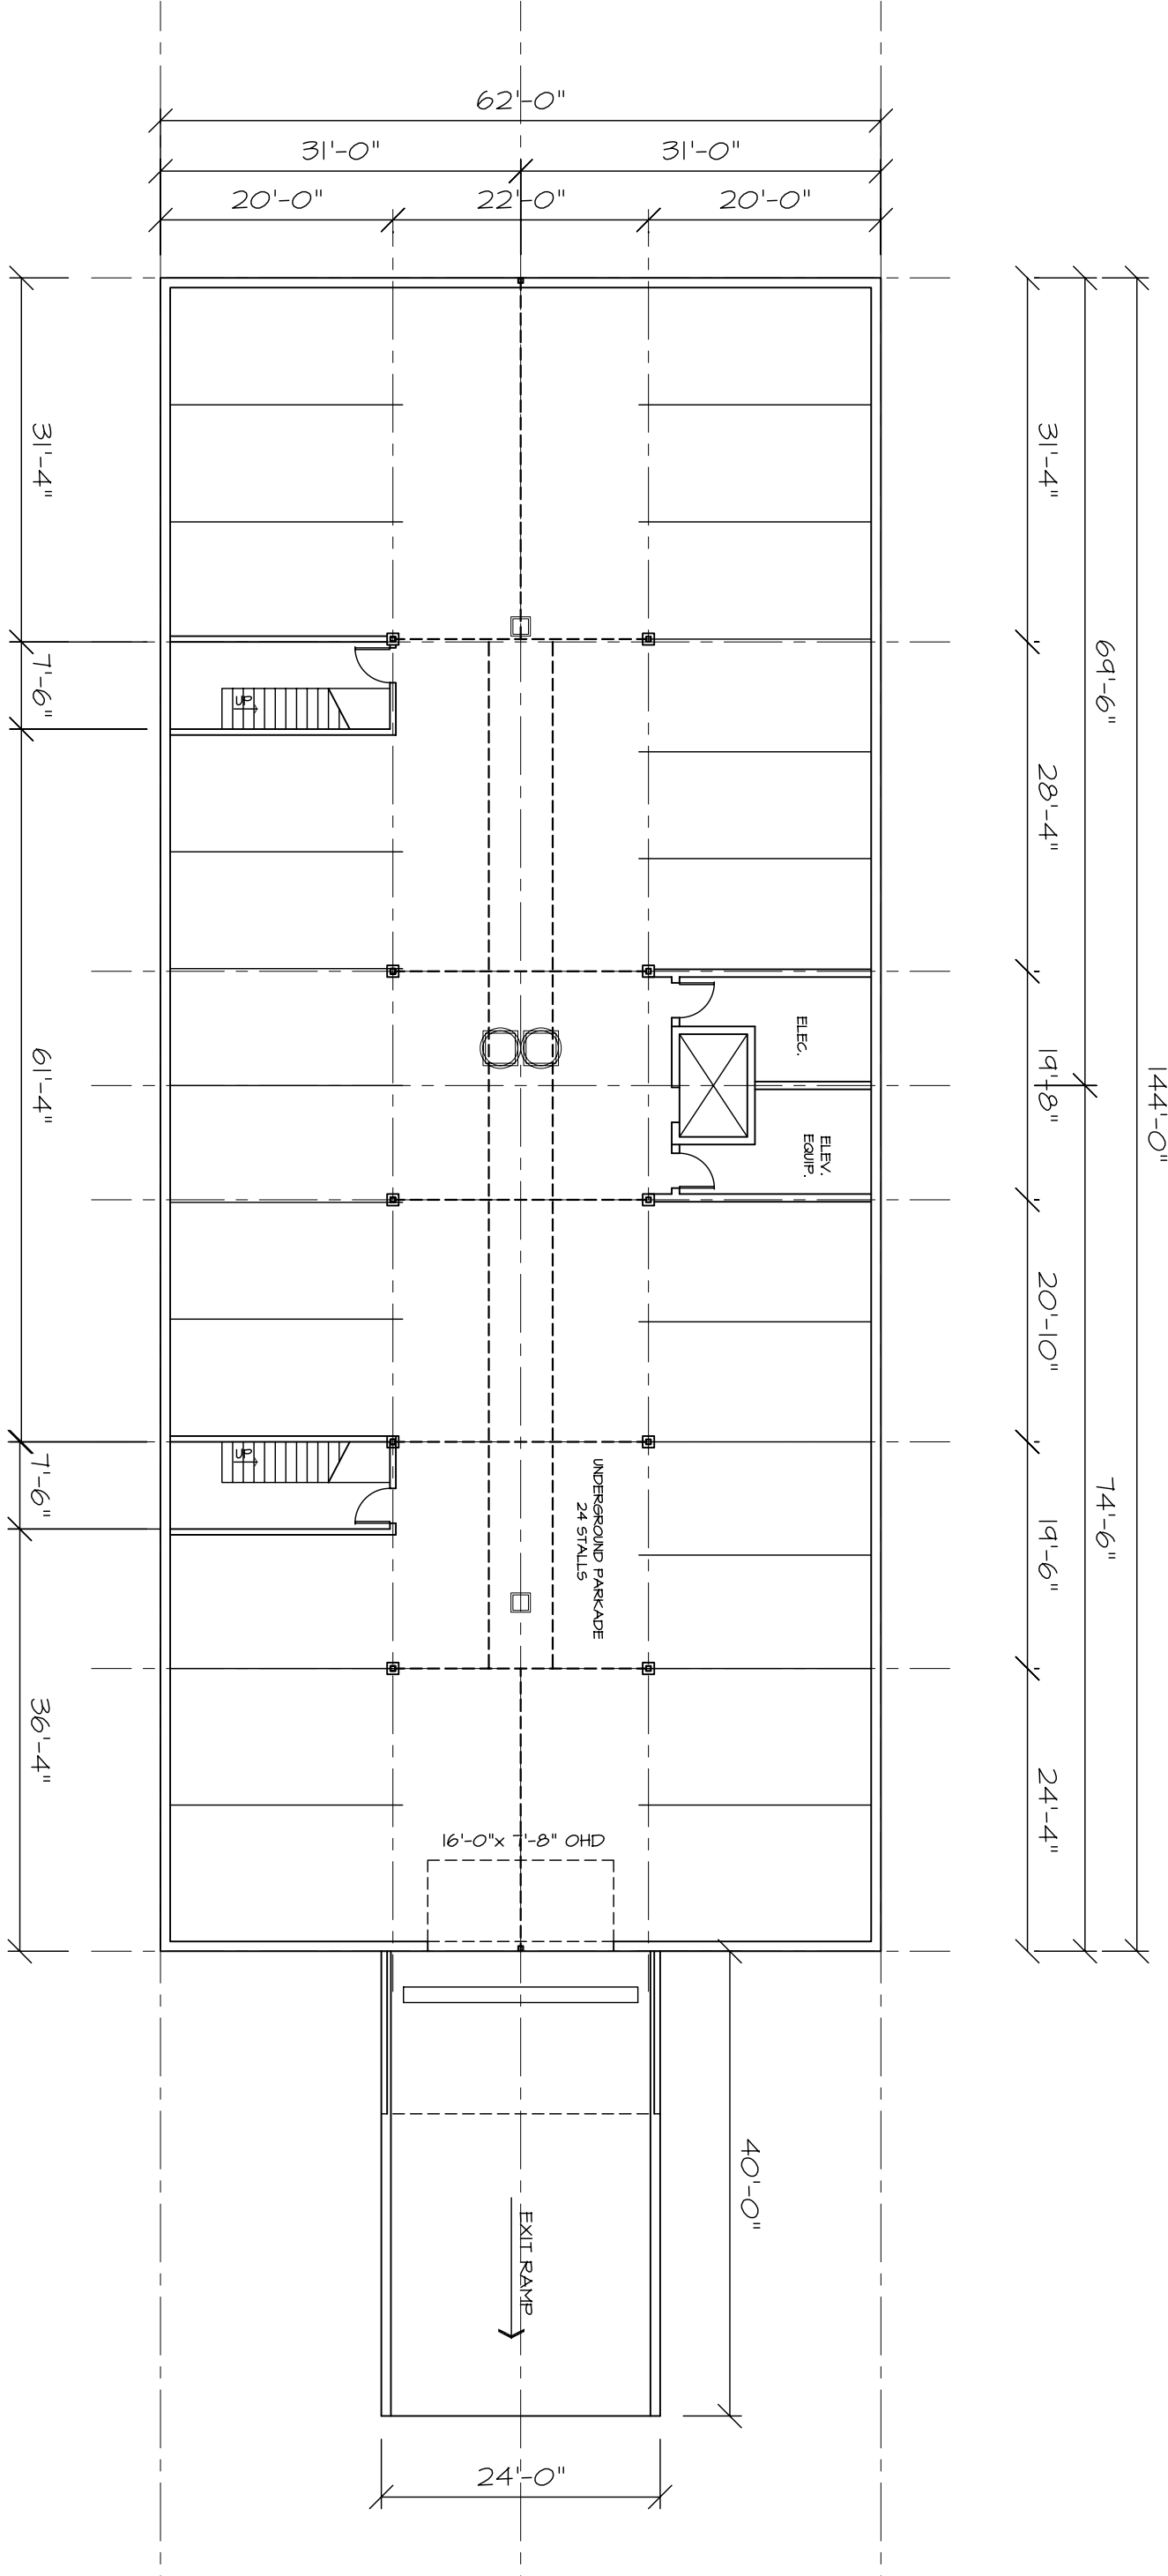

**NDL**  
CONSTRUCTION LTD.

Box 53, Grp. 612 SS6  
83 Symington Lane  
Winnipeg, Manitoba  
R2C 2Z3

Tel: [204]255.7300  
Fax: [204]254.3843

PROJECT TITLE  
**BRANDON APARTMENTS**

BRANDON MANITOBA

SHEET TITLE  
**PARKING LEVEL FLOOR PLAN**

SCALE	—
DRAWN	AJR
DATE	23OCT12
FILE NO	BA
DWG NO	4