



Medine Herb Market

Bamako, Mali	
Architects	Fabrizio Carola Napoli, Italy
Clients	Institut National de Medecine Traditionnelle Bamako, Mali
Commission	1994
Design	1994
Construction	1994
Occupancy	1994
Ground Floor	360 m2
Total Floor	360 m2
Costs	
- Global	5'000'000 XFA
Currency	CFA Francs
Programme	Ten cupolas built out of brick and organised in a circular layout around a patio. The structures contain market stalls.

MARCHÉ DE MEDINE A BAMAKO (MALI)	
Réalisé entièrement en briques cuites, sur soubassement en pierre.	
Surface bâtie:	360 m2
Consistance:	dix coupoles de 5 m de diamètre, divisées chacune en deux stands, qui entourent un patio central. L'ensemble est surmonté par une coupole partielle, à briques ajourées, de 11 m de diamètre.
Coût de la réalisation:	environ 5,000,000 Fcfa
Ouvrage inauguré en décembre 1994	
Cet ouvrage a été réalisé en régie pour le compte de l'INSTITUT NATIONAL DE MEDECINE TRADITIONNELLE du Ministère de la santé publique du Mali.	
Directeur: M. Arouna KEITA	
Projet: Fabrizio CAROLA, architecte	
Surveillant des travaux: M. Aliyeg TOURE	

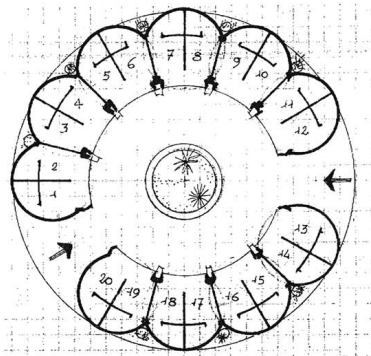

Building Type 341
1998 Award Cycle 1994/MLI

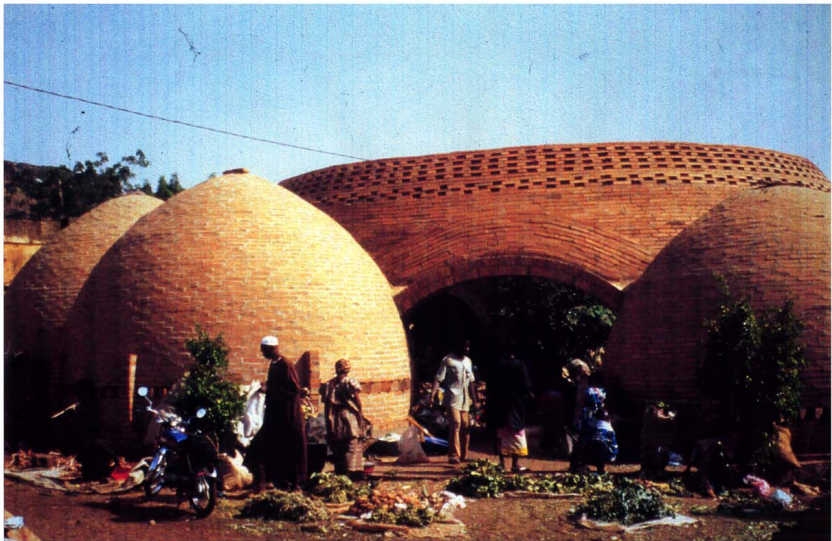

Medine Herb Market, Bamako, Mali



Vues de l'exterieur



Vues de l'exterieur



Vues de l'exterieur




Vues de l'exterieur avec contexte




Vues de l'exterieur avec contexte




Vues de l'exterieur avec contexte

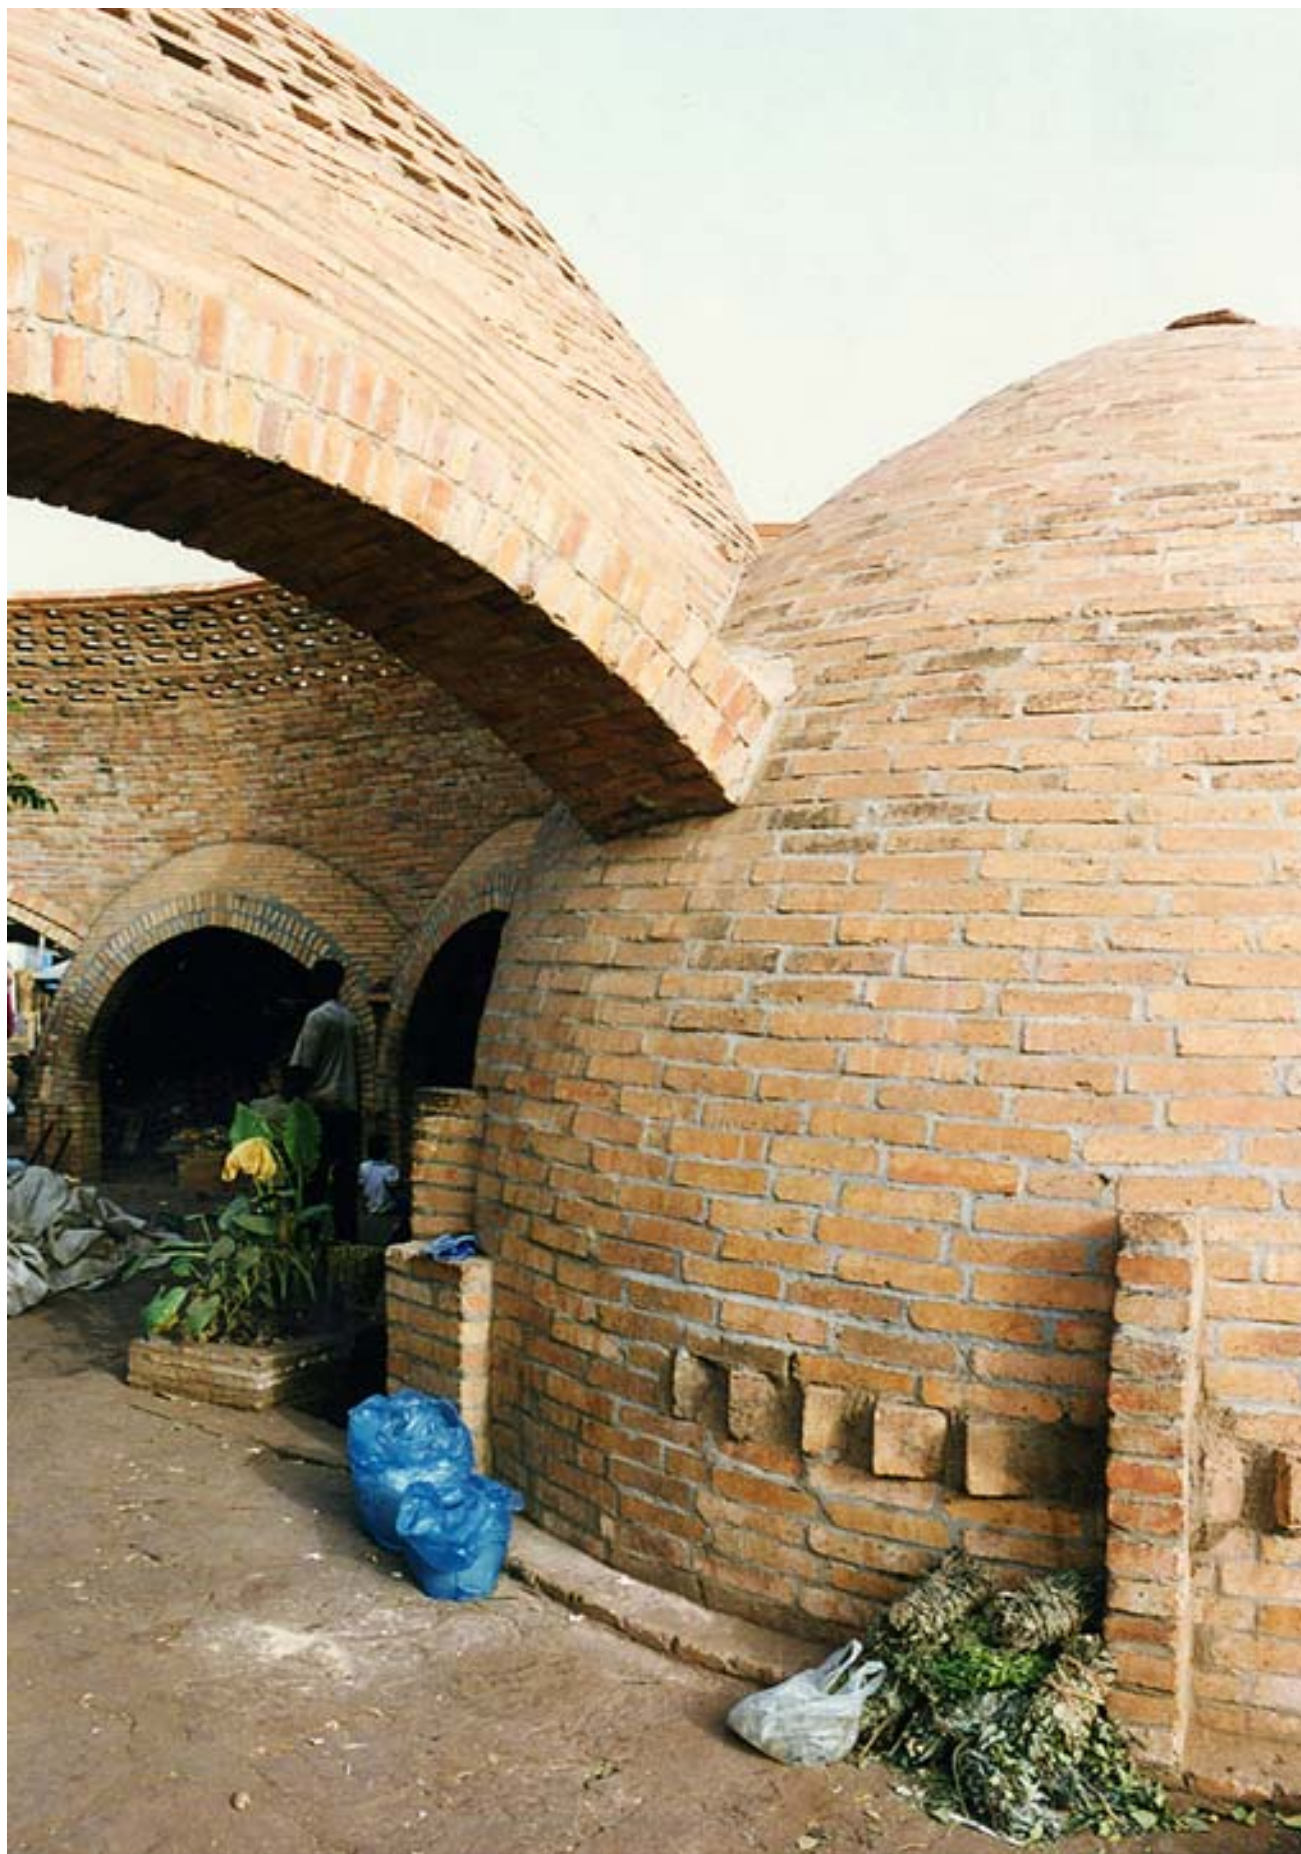

Les arcs d'entrée

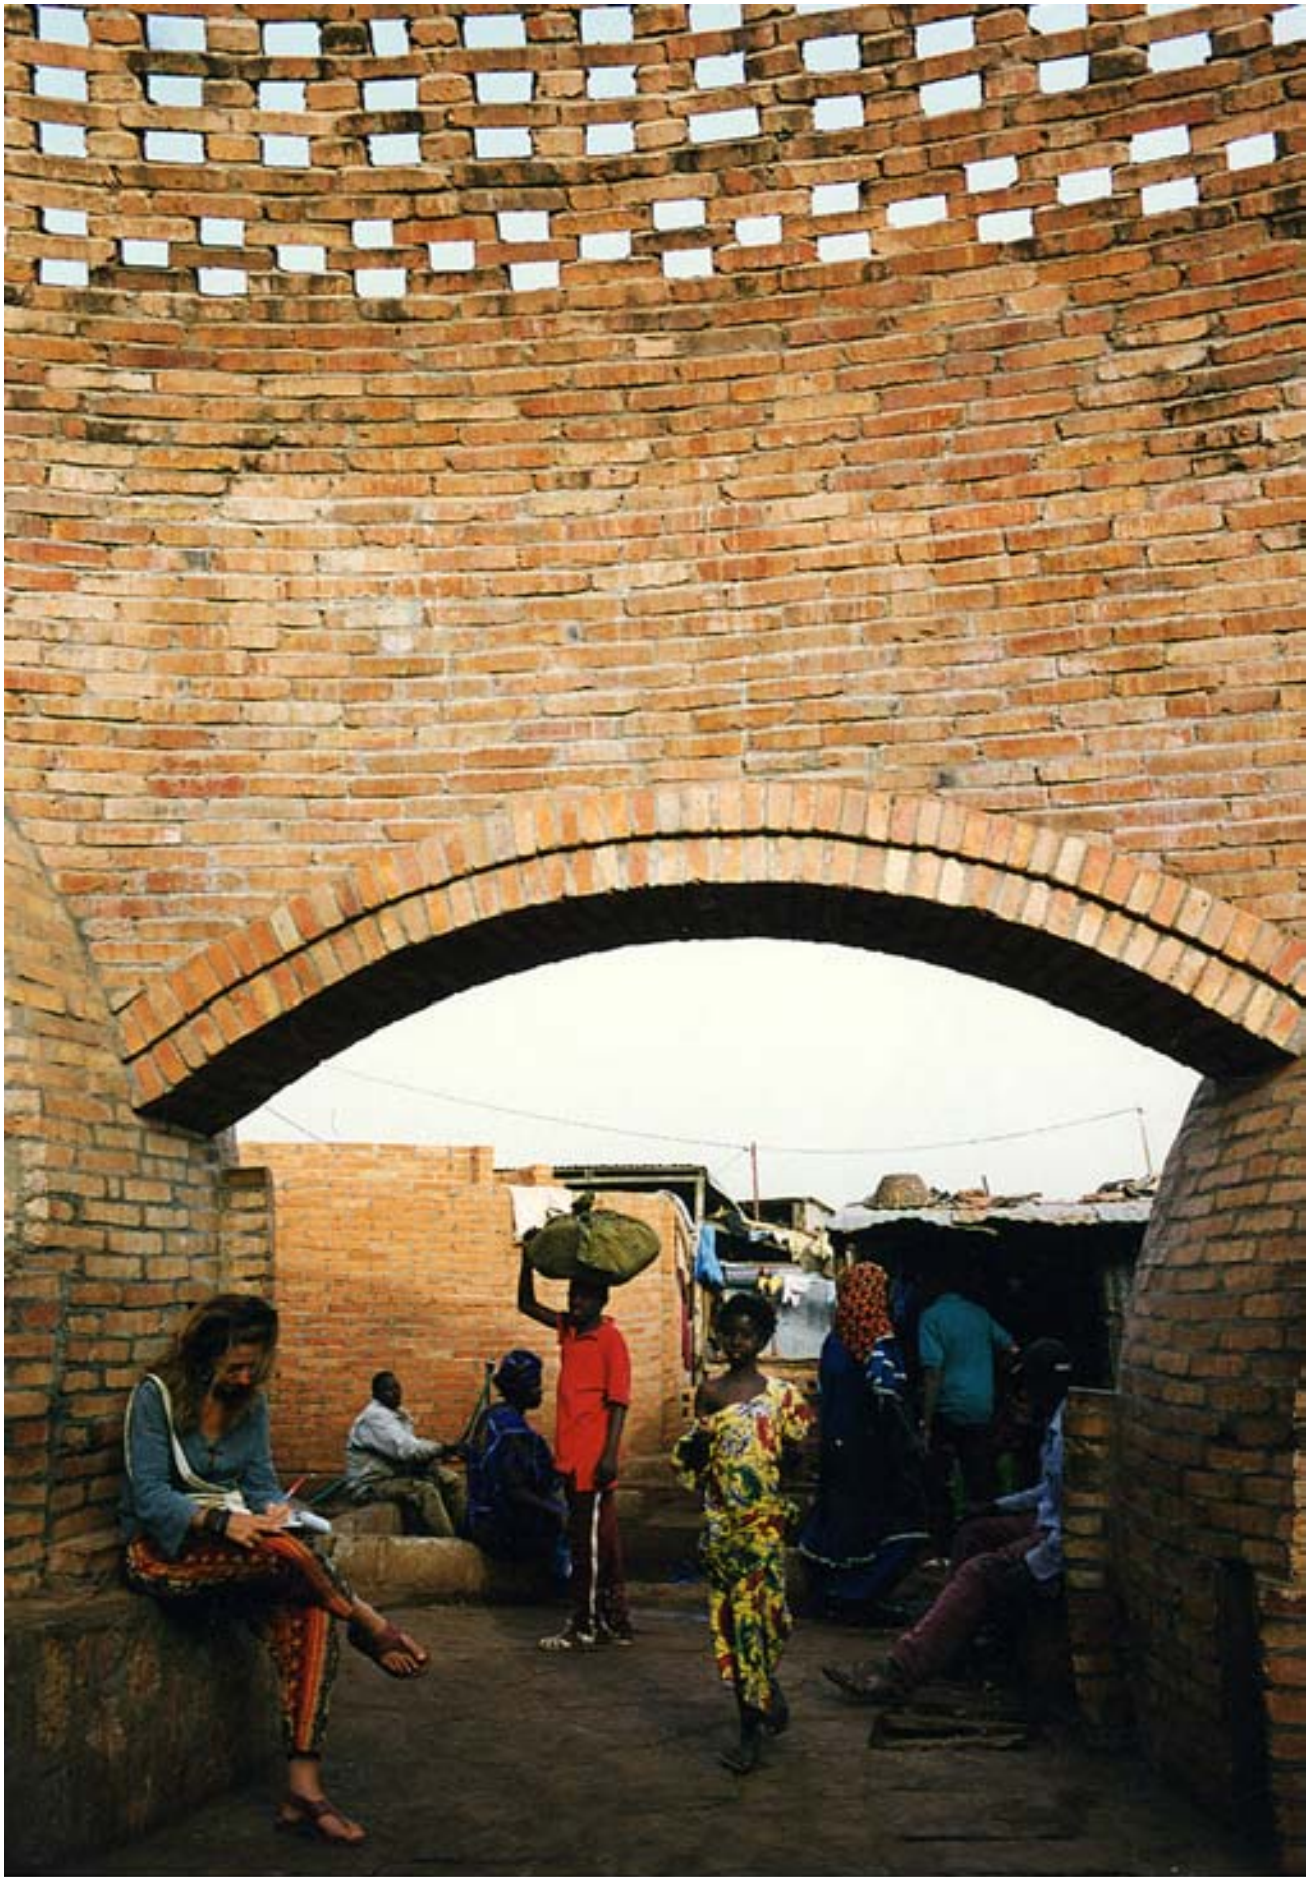

Les arcs d'entrée

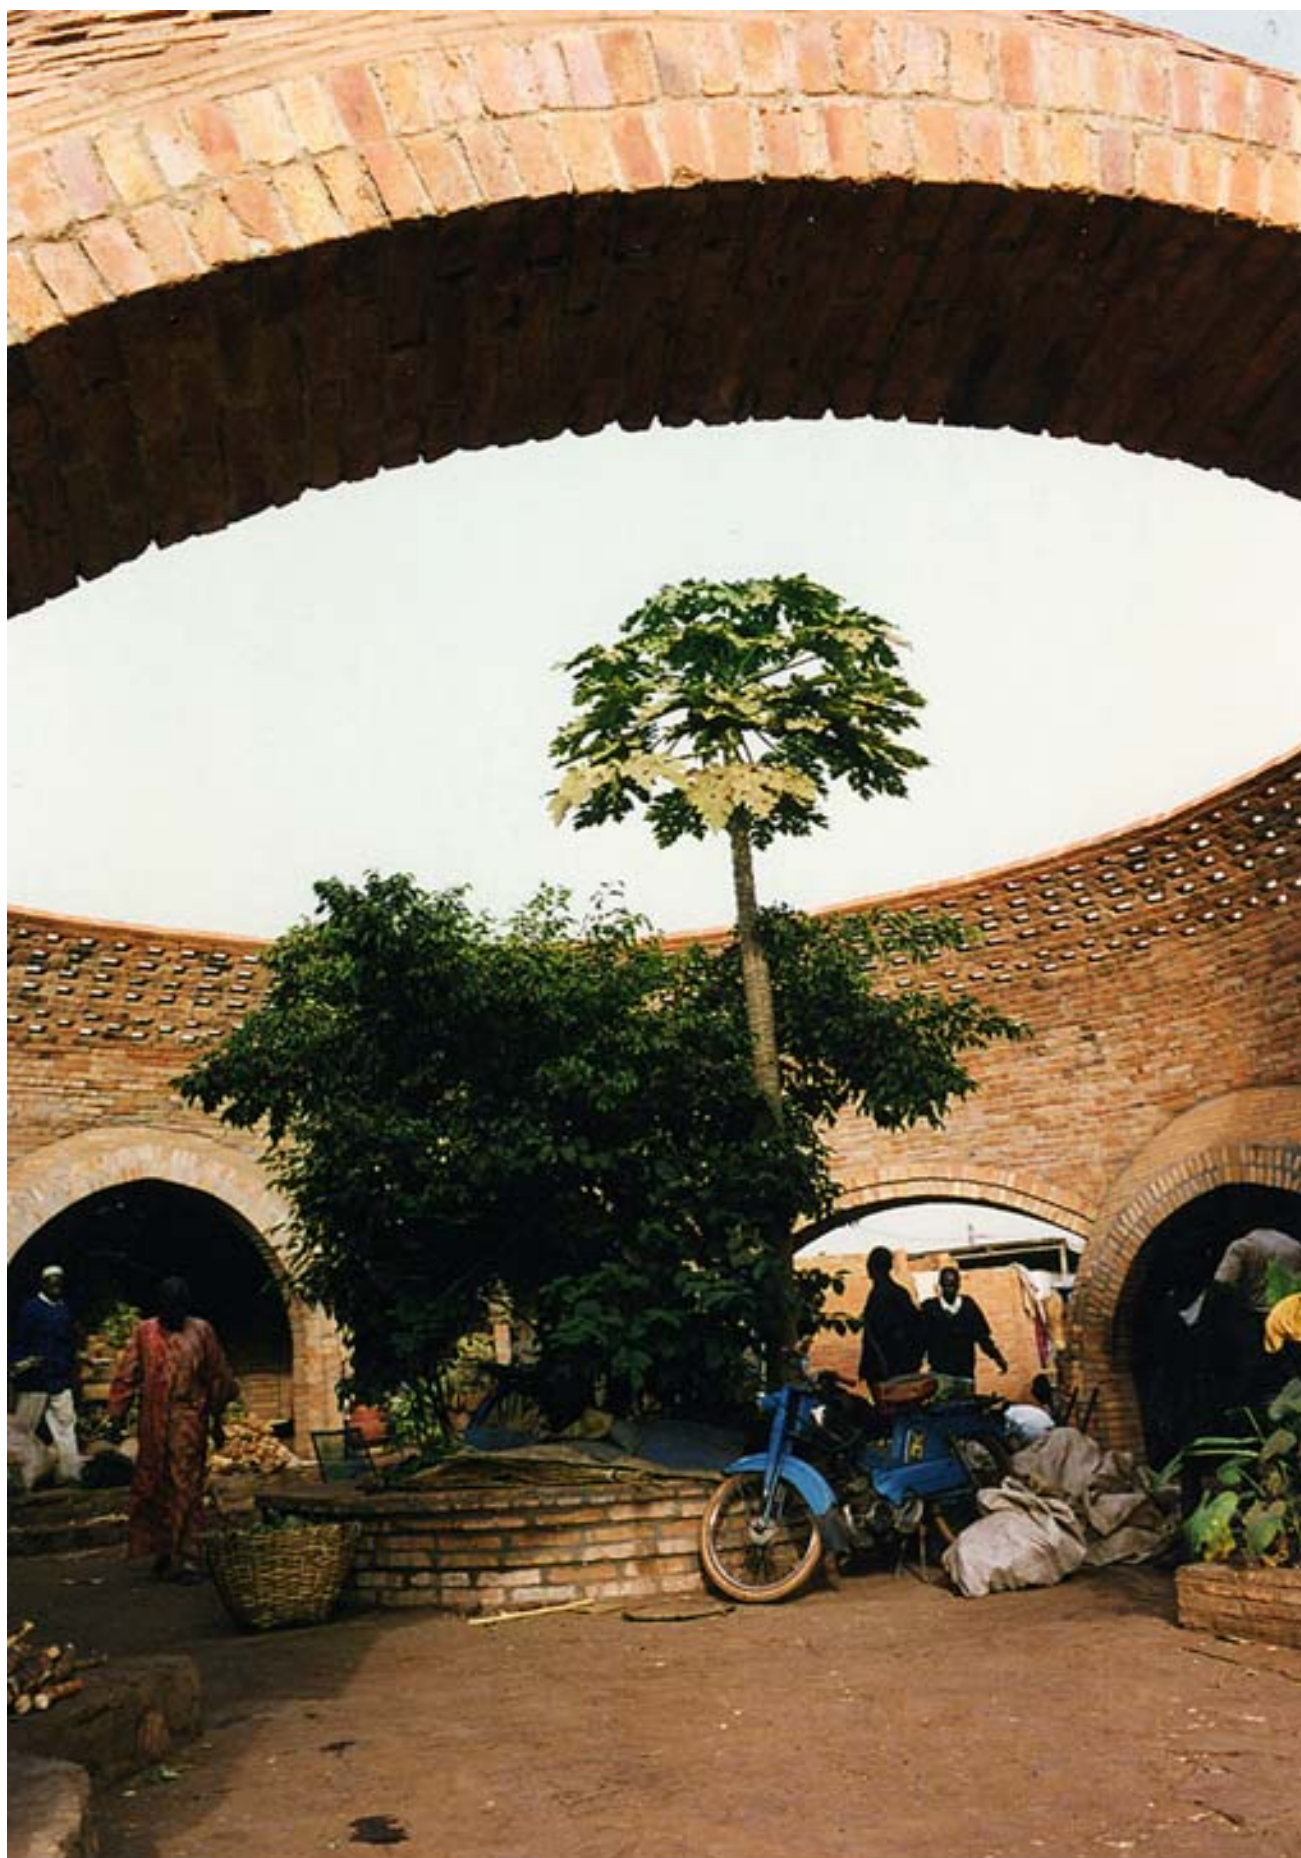

Les arcs d'entrée



Panoramique de l'intérieur



Vues de l'intérieur



Vues de l'interieur



Vues de l'interieur



Vues de l'interieur



Vues de l'interieur




Toilettes publiques



Toilettes publiques:detail



Toilettes publiques:details

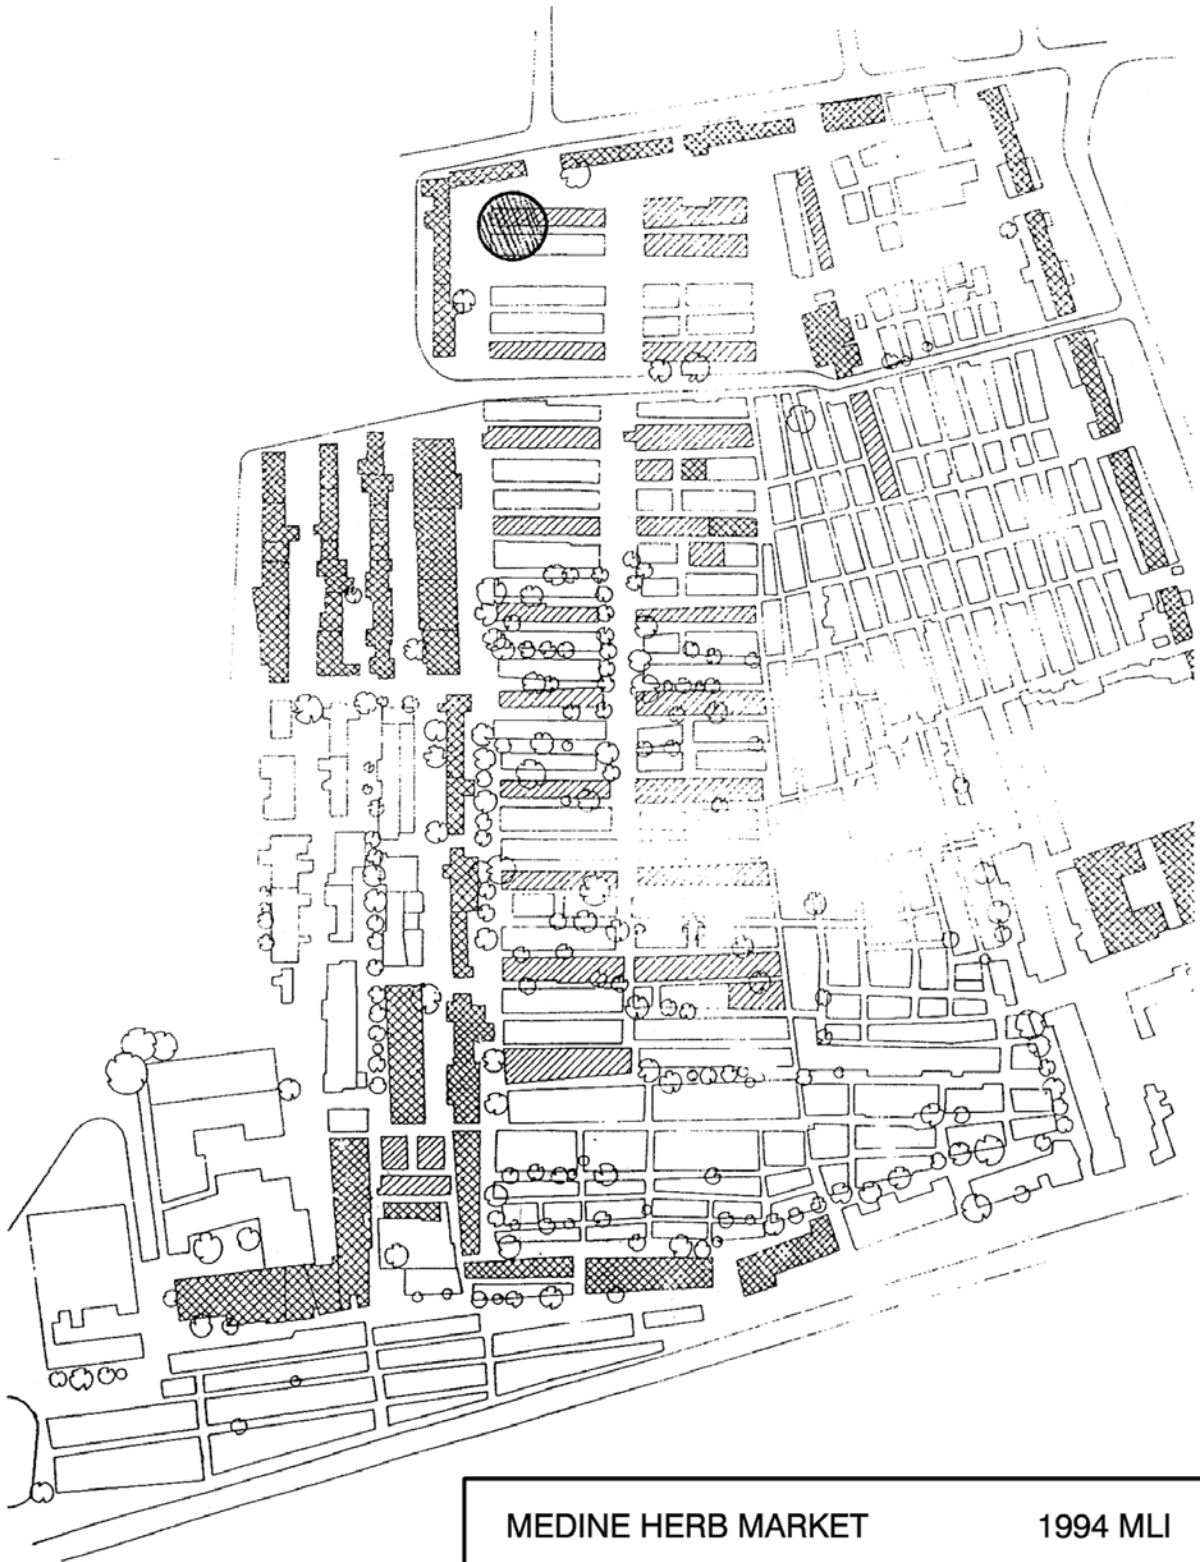

MARCHE DE MEDINE




MEDINE HERB MARKET

1994 MLI

PLAN DE SITUATION

echelle 1: 2000

1

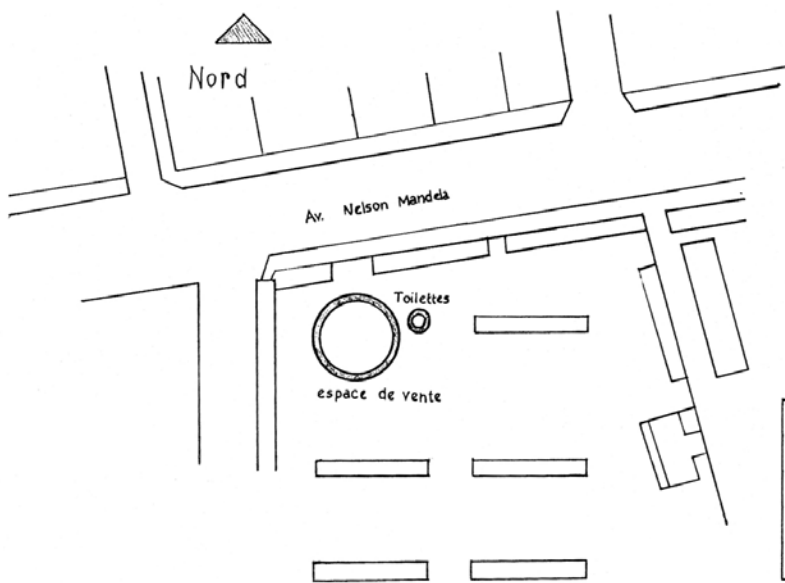


MEDINE HERB MARKET

1994 MLI

PLAN DE MASSE

echelle 1: 1000

2

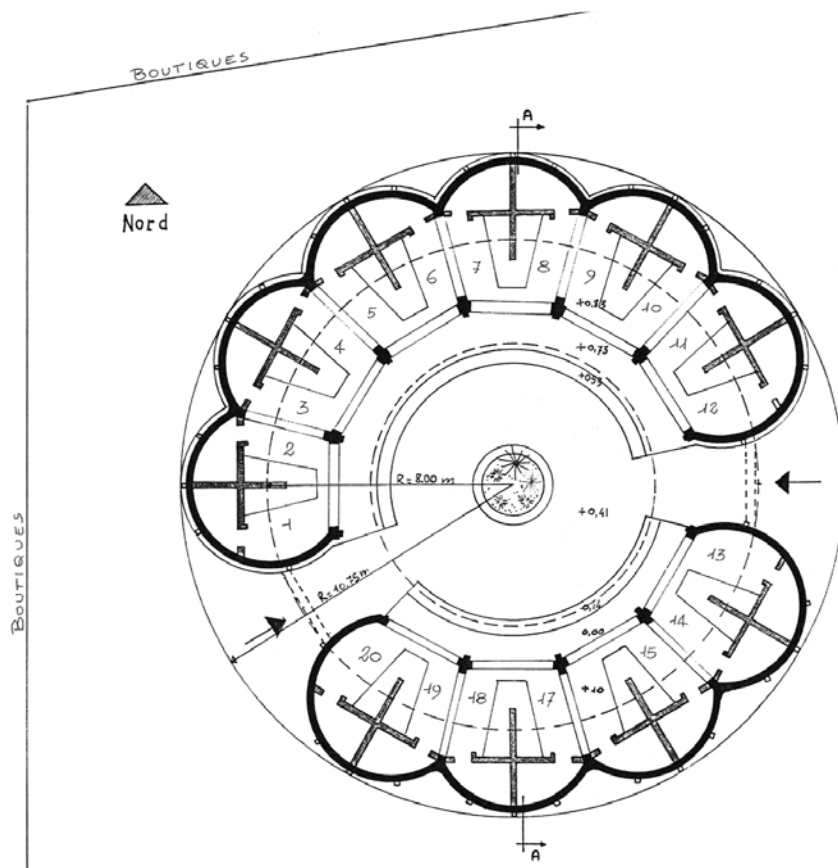


MEDINE HERB MARKET

1994 MLI

PLAN

echelle 1: 100

3

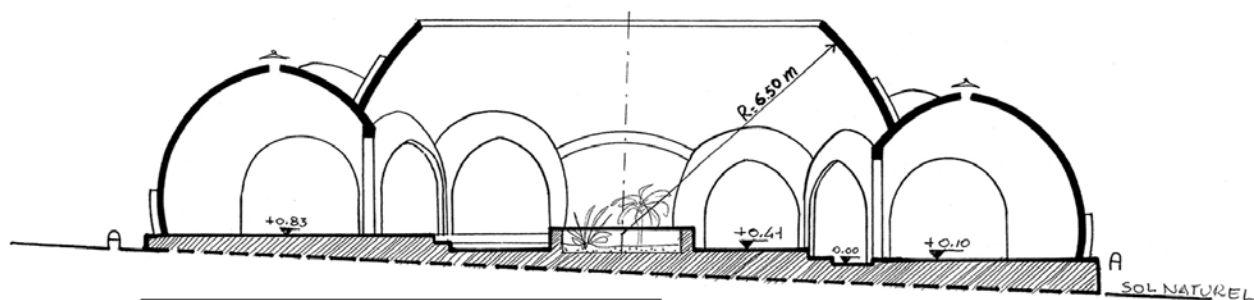


MEDINE HERB MARKET

1994 MLI

COUPE

echelle 1: 100

4

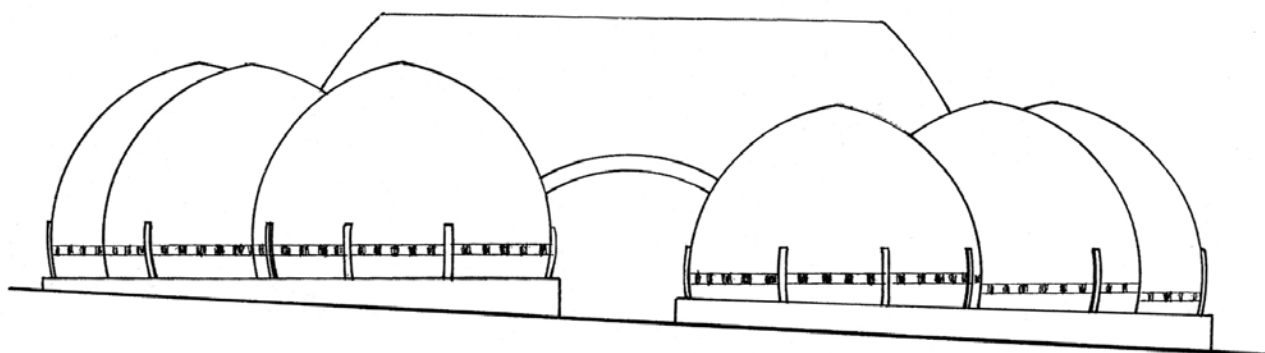


MEDINE HERB MARKET

1994 MLI



FACADE

echelle 1: 100


5

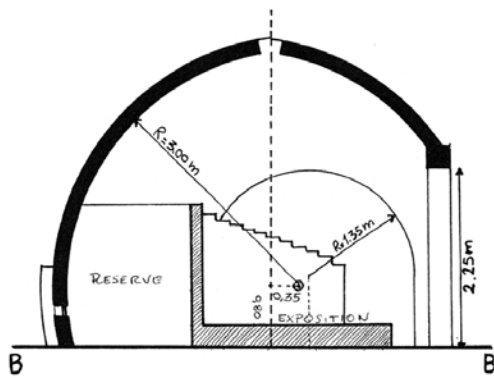


MEDINE HERB MARKET 1994 MLI
 PLAN ET COUPE D'UN STAND
 echelle 1: 50 **6**

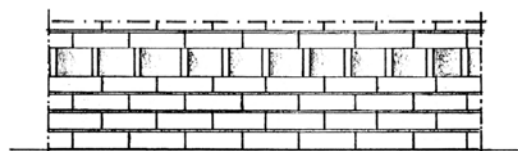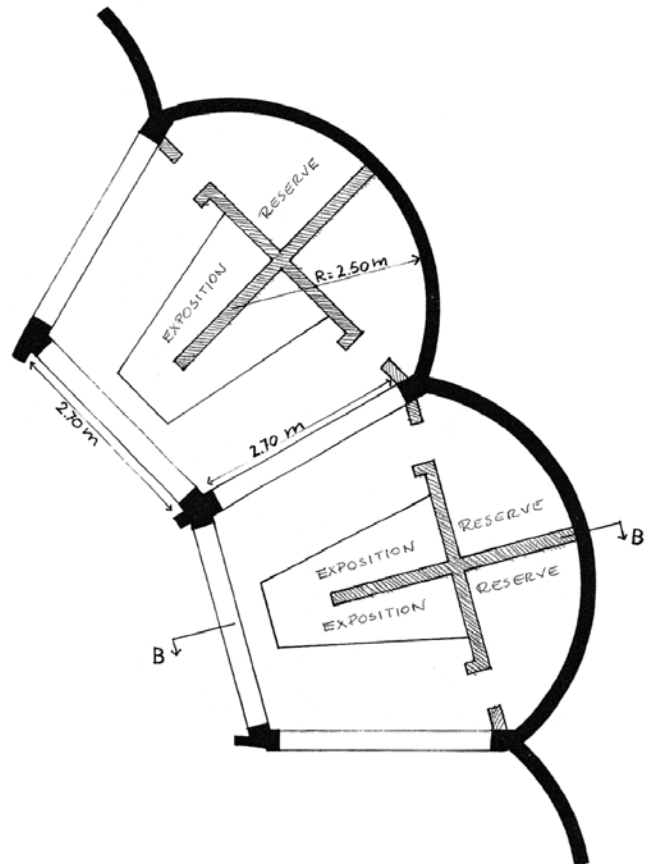

MEDINE HERB MARKET 1994 MLI
 DETAILS CONSTRUCTIFS
 echelle 1: 20 **7**

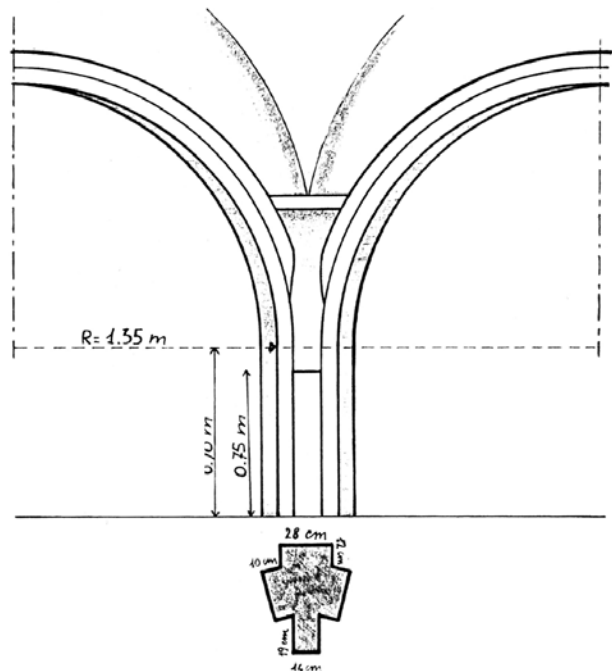

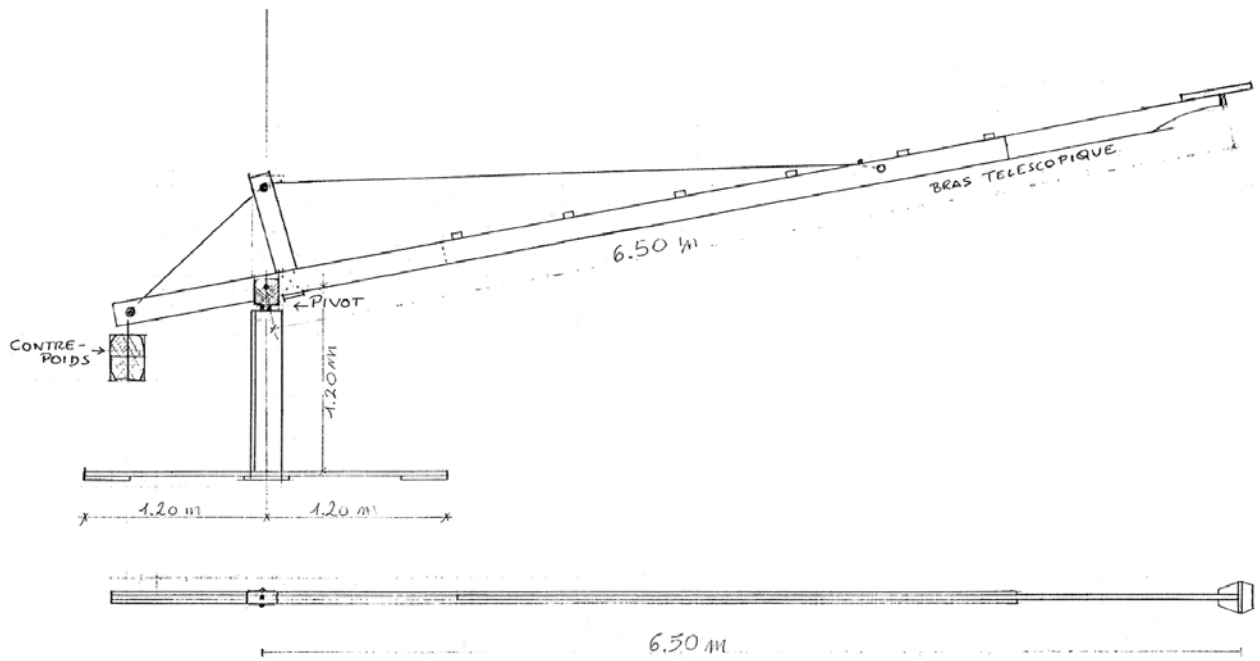


MEDINE HERB MARKET

1994 MLI

LE COMPAS

echelle 1: 20

8

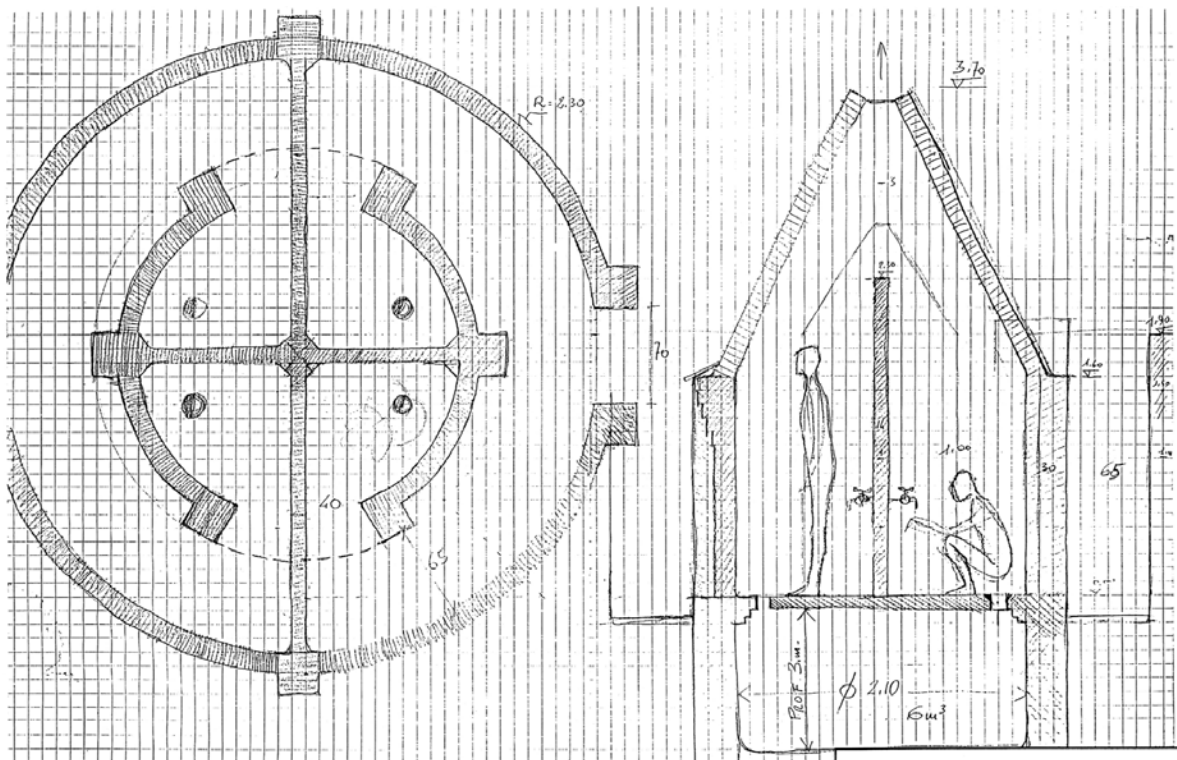

MEDINE HERB MARKET

1994 MLI

TOILETTES - PLAN ET COUPE

echelle 1: 50

9