



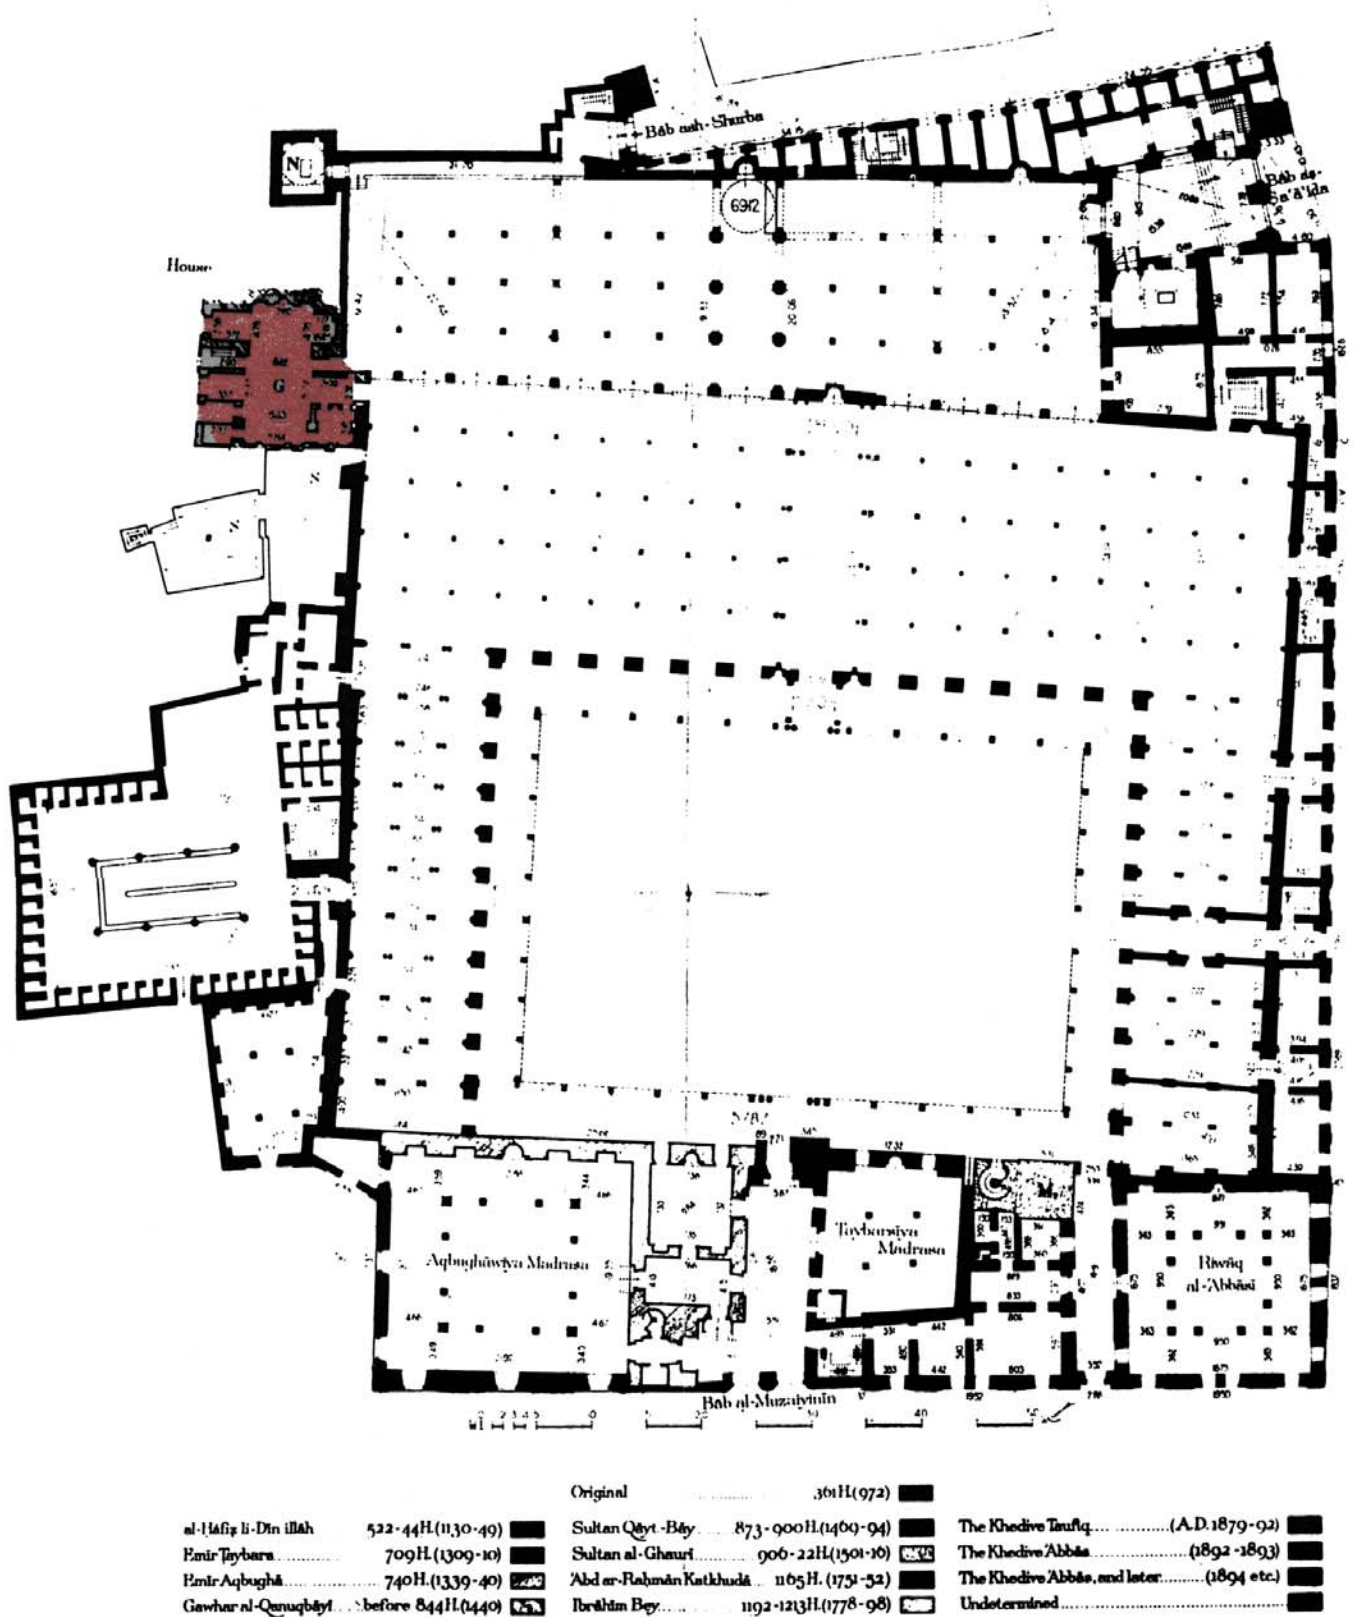


FIG. 20. MOSQUE OF AL-AZHAR: showing the various periods. Scale 1:300.



Reproduced from  
K.A.C. Creswell  
The muslim architecture of Egypt

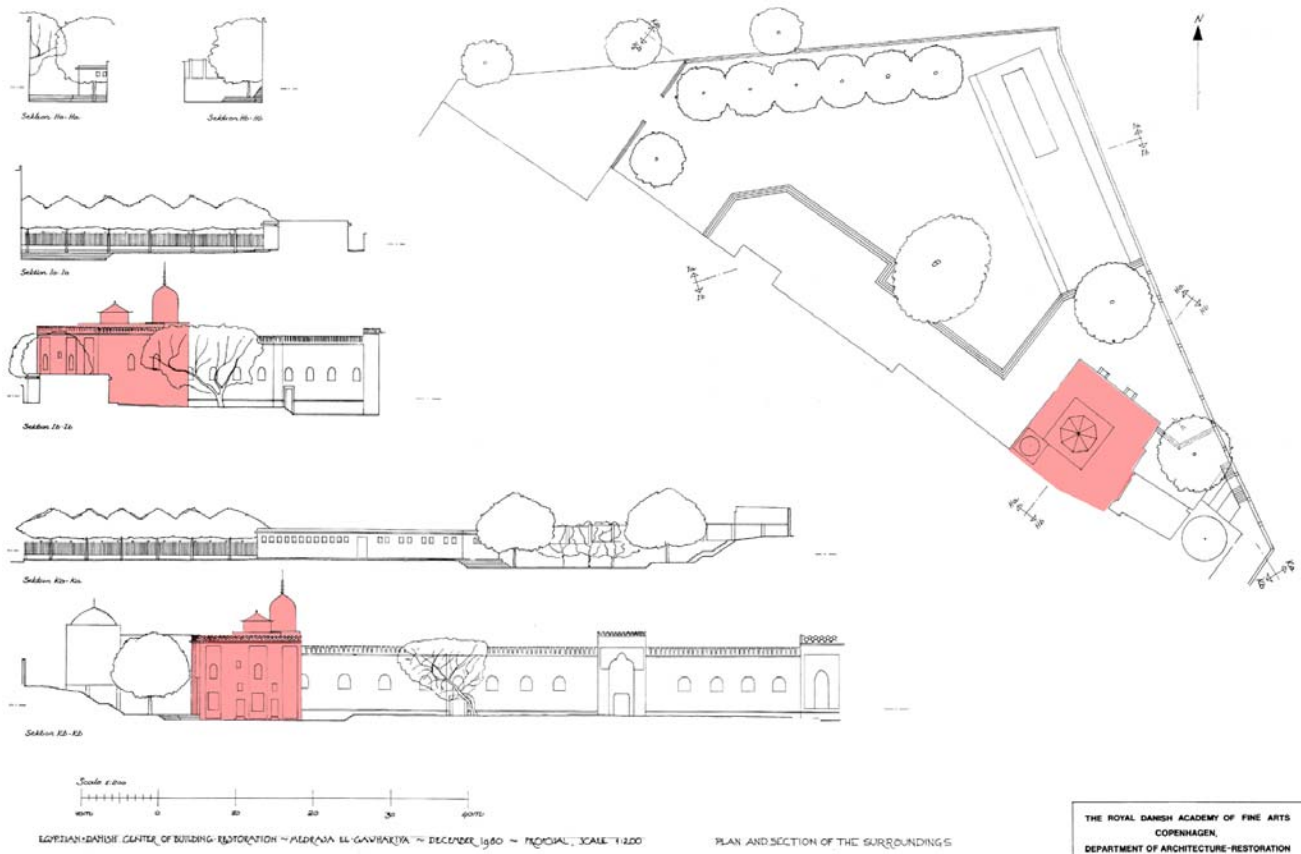

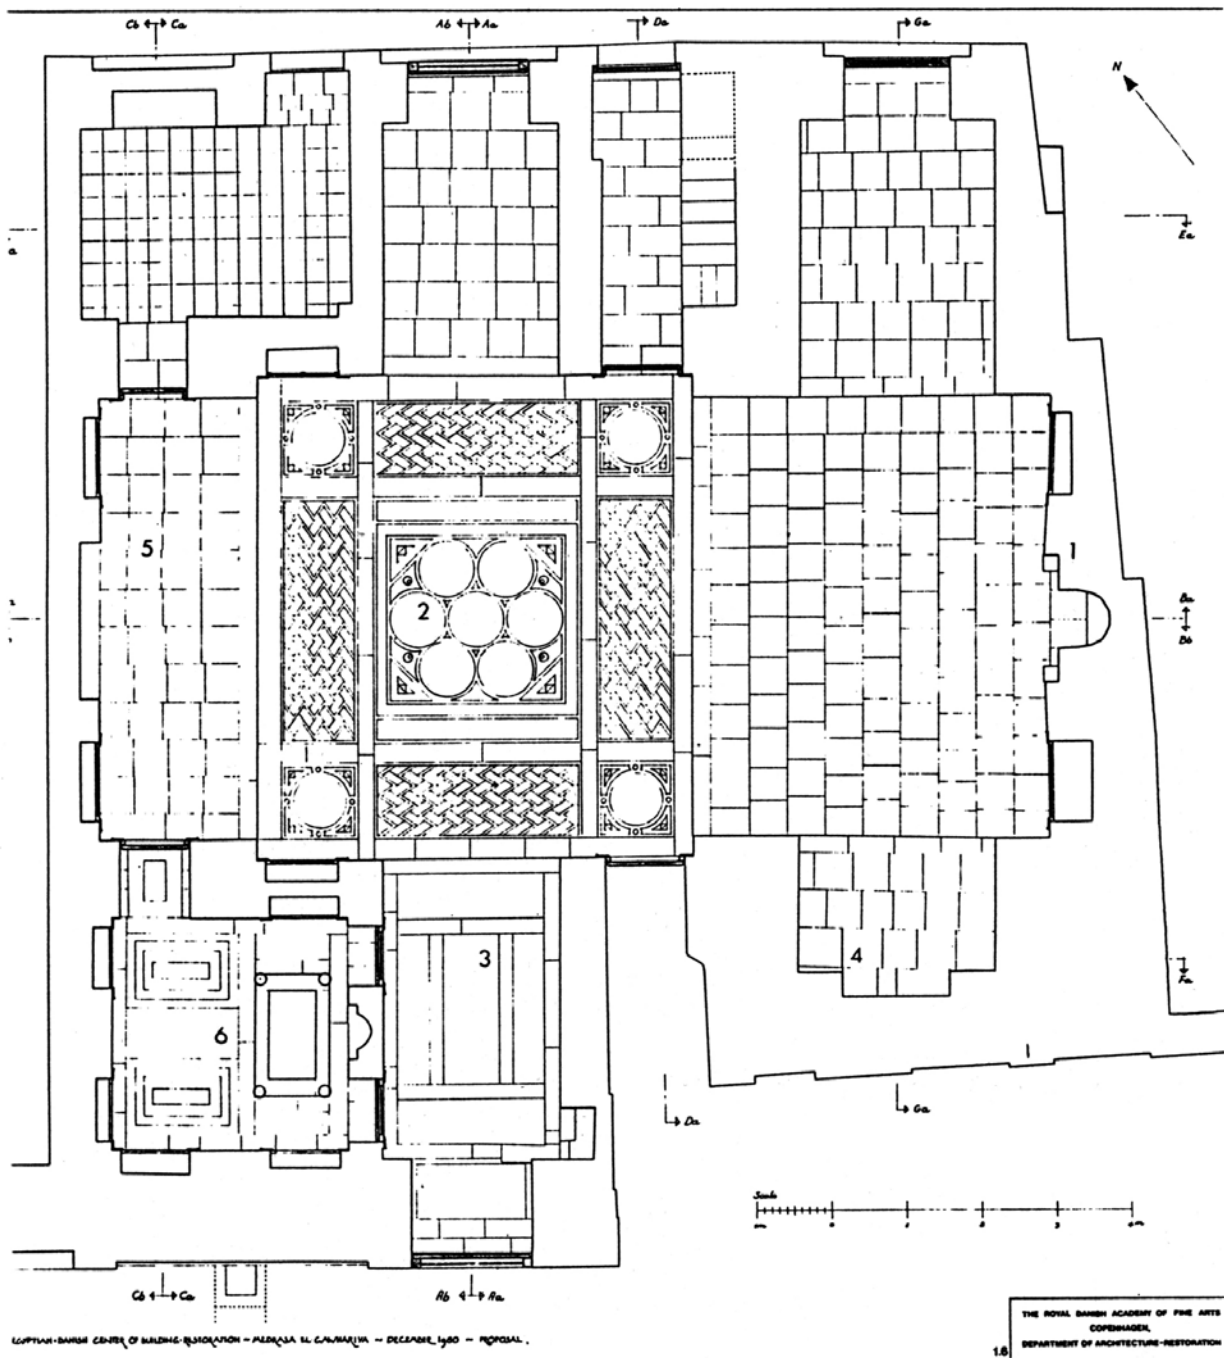


Legend, ground floor plan:

1. Qibla wall.
2. Qa'a.
3. Al-Azhar iwan.
4. Minor iwan off qibla walls.
5. Northwest iwan.
6. Mausoleum.

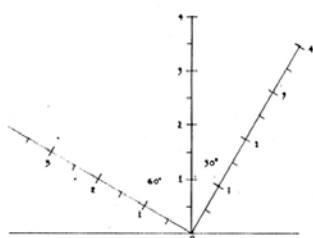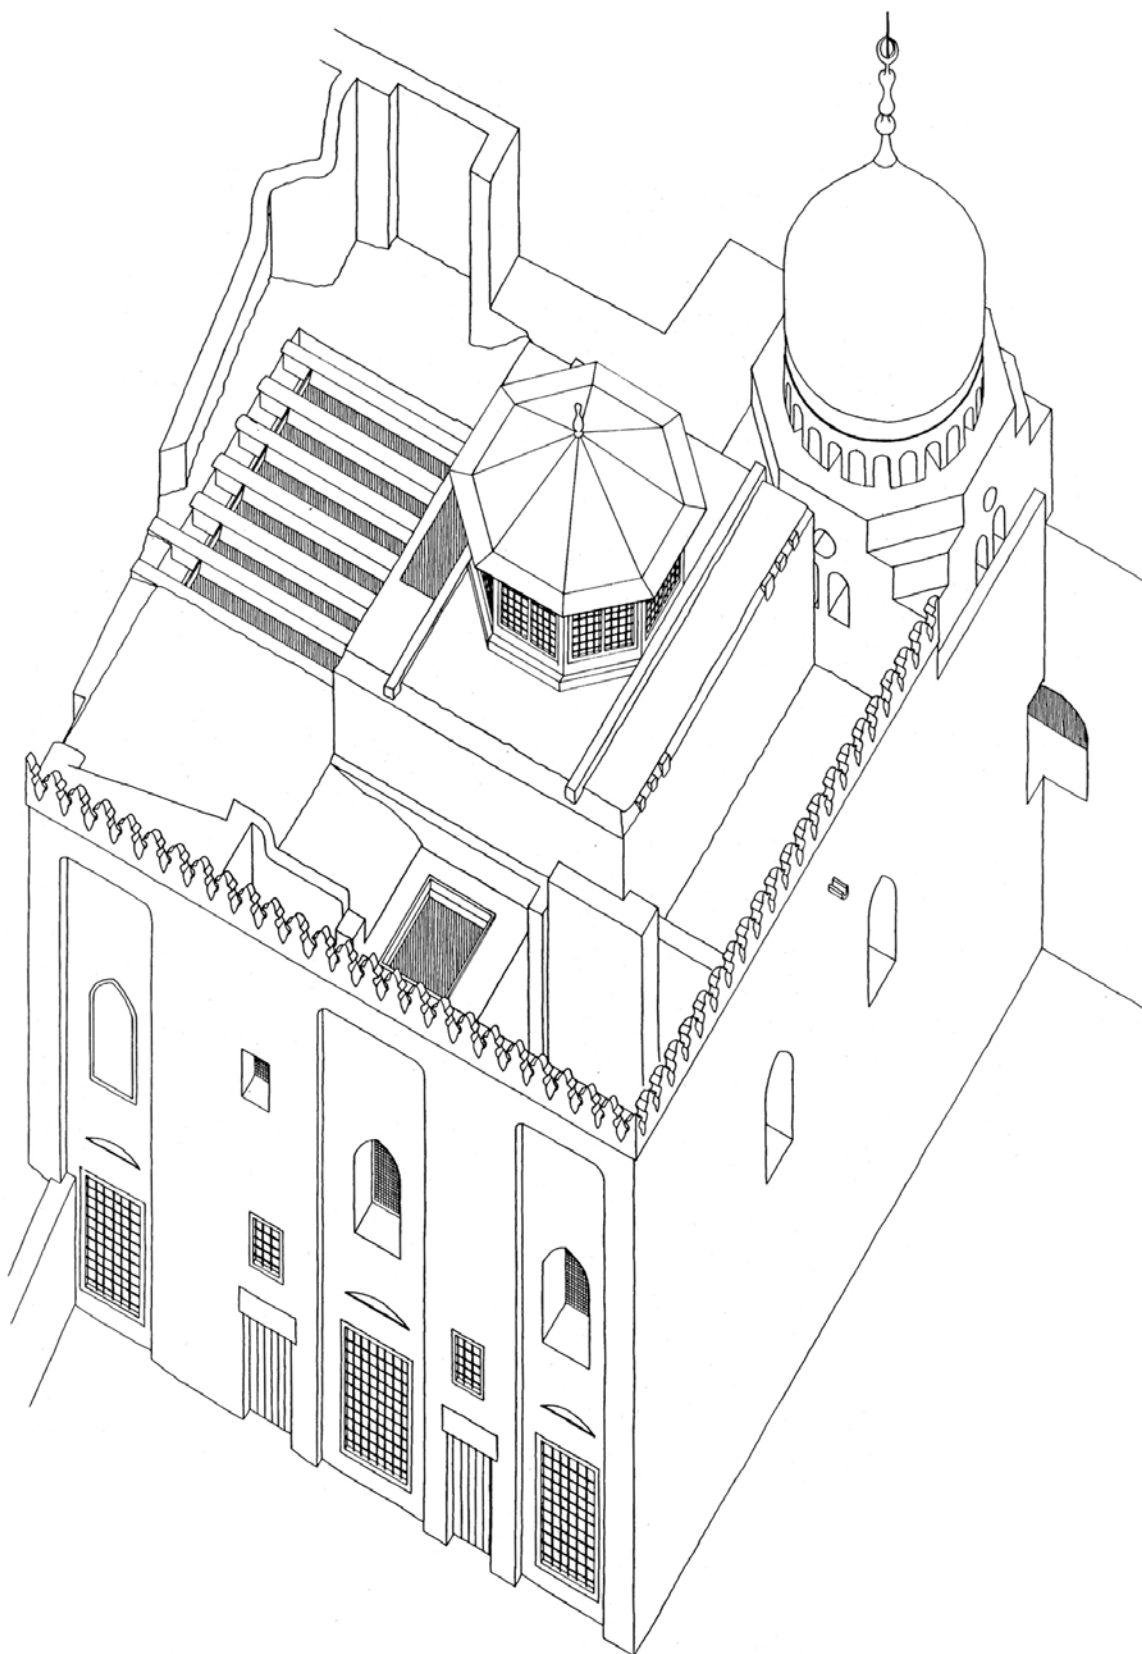


GAWHARIYA MADRASA AT AL-AZHAR MOSQUE CAIRO OFF. MON. N° 97  
 AXONOMETRIC - SEEN FROM THE NORTH  
 SHOWING THE PRESENT CONDITION OF THE BUILDING


SCALE: 1/75 DATE: 17. 6. 77. DRAWN BY: L.L. NUMBER: **12**  
 THE ROYAL DANISH ACADEMY OF FINE ARTS COPENHAGEN

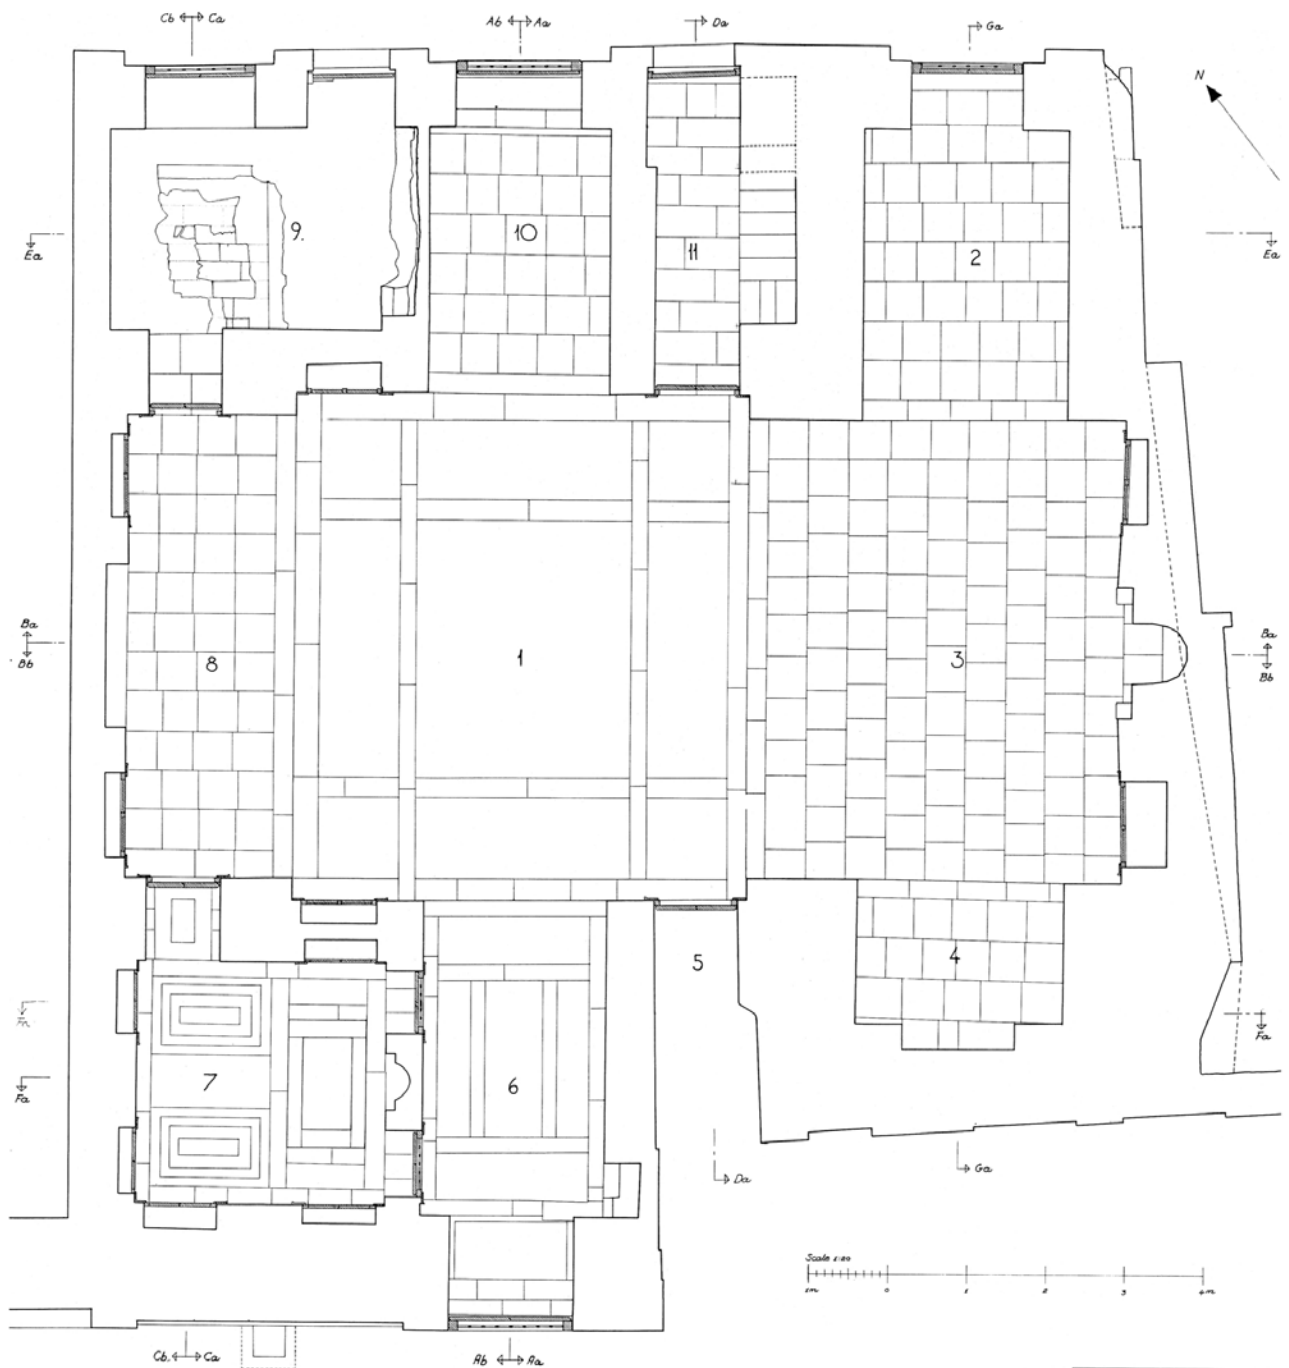


EGYPTIAN-DANISH CENTER OF BUILDING RESTORATION - MADRASA EL-GAWHARIYA - DECEMBER 1980 - MEASURING, SCALE 1:20 - MEASURED BY J.E. - DRAWN BY J.E. PLAN.


THE ROYAL DANISH ACADEMY OF FINE ARTS  
COPENHAGEN,  
DEPARTMENT OF ARCHITECTURE-RESTORATION  
0.6

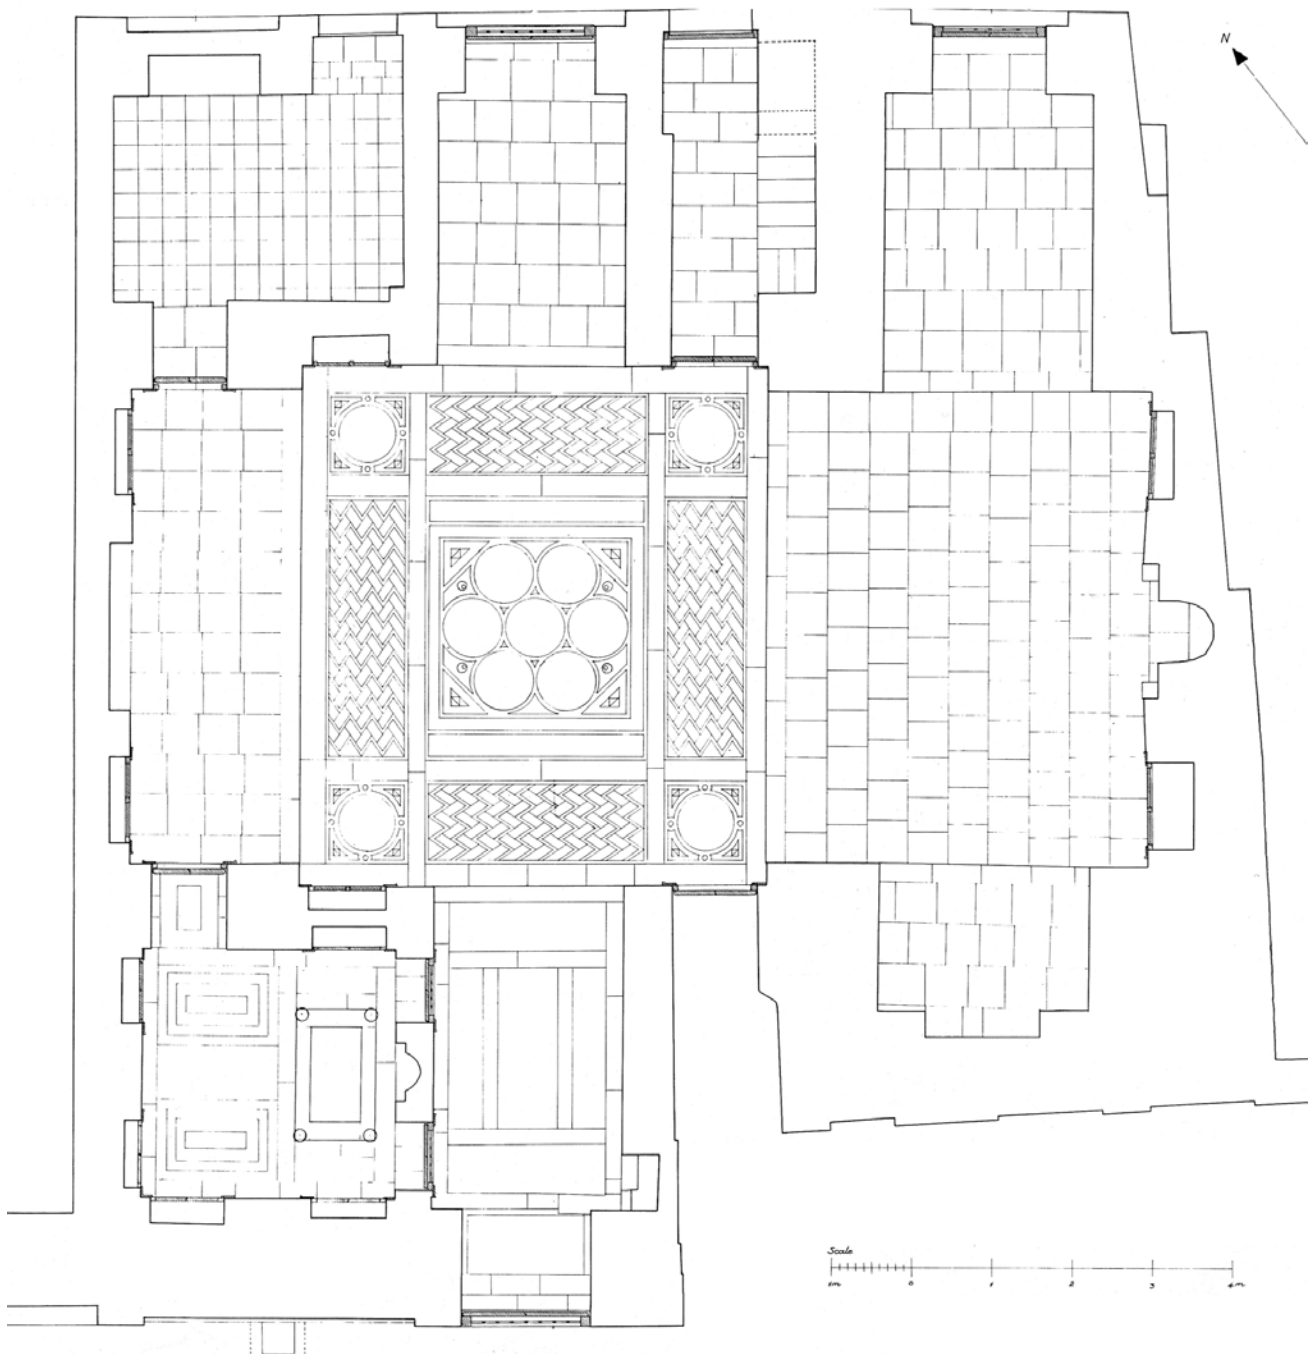


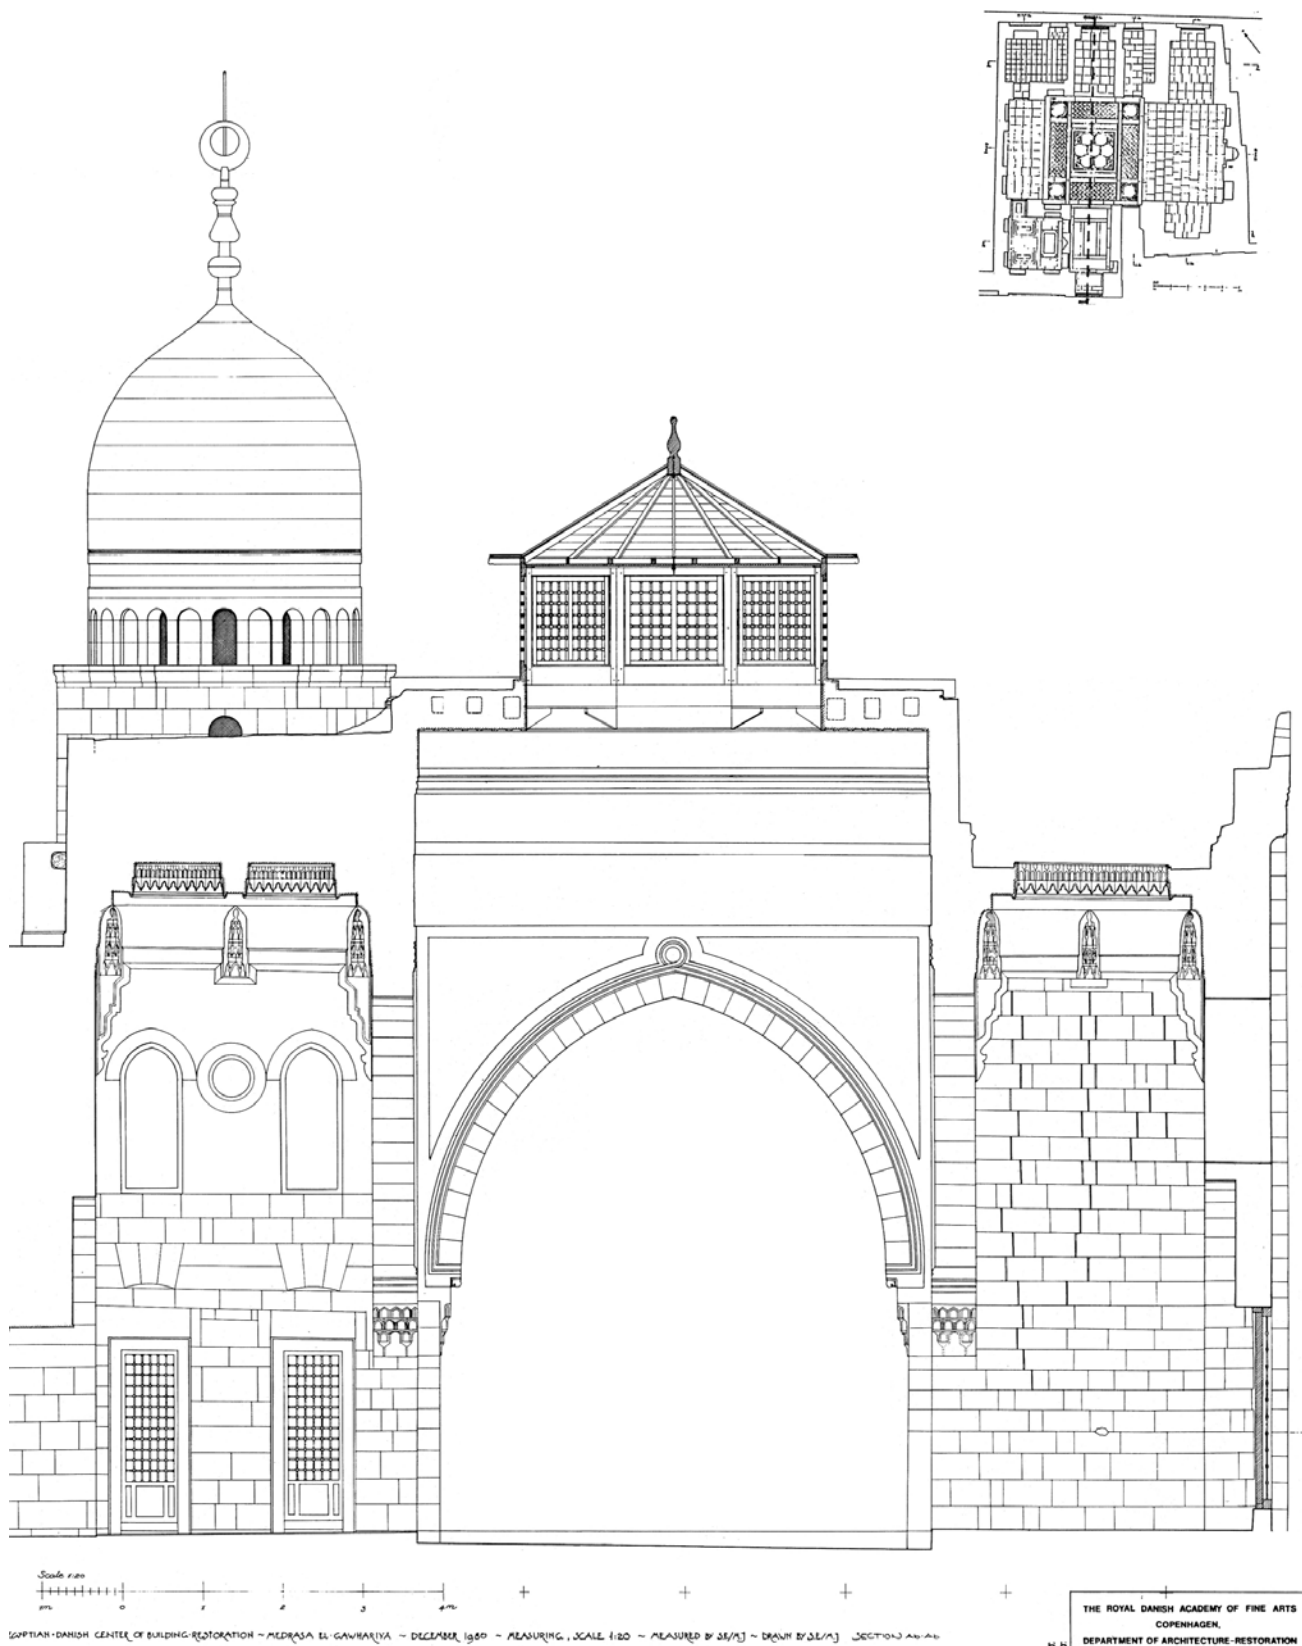


Gawhariya Madrasa-Mausoleum Restoration, Cairo, Egypt

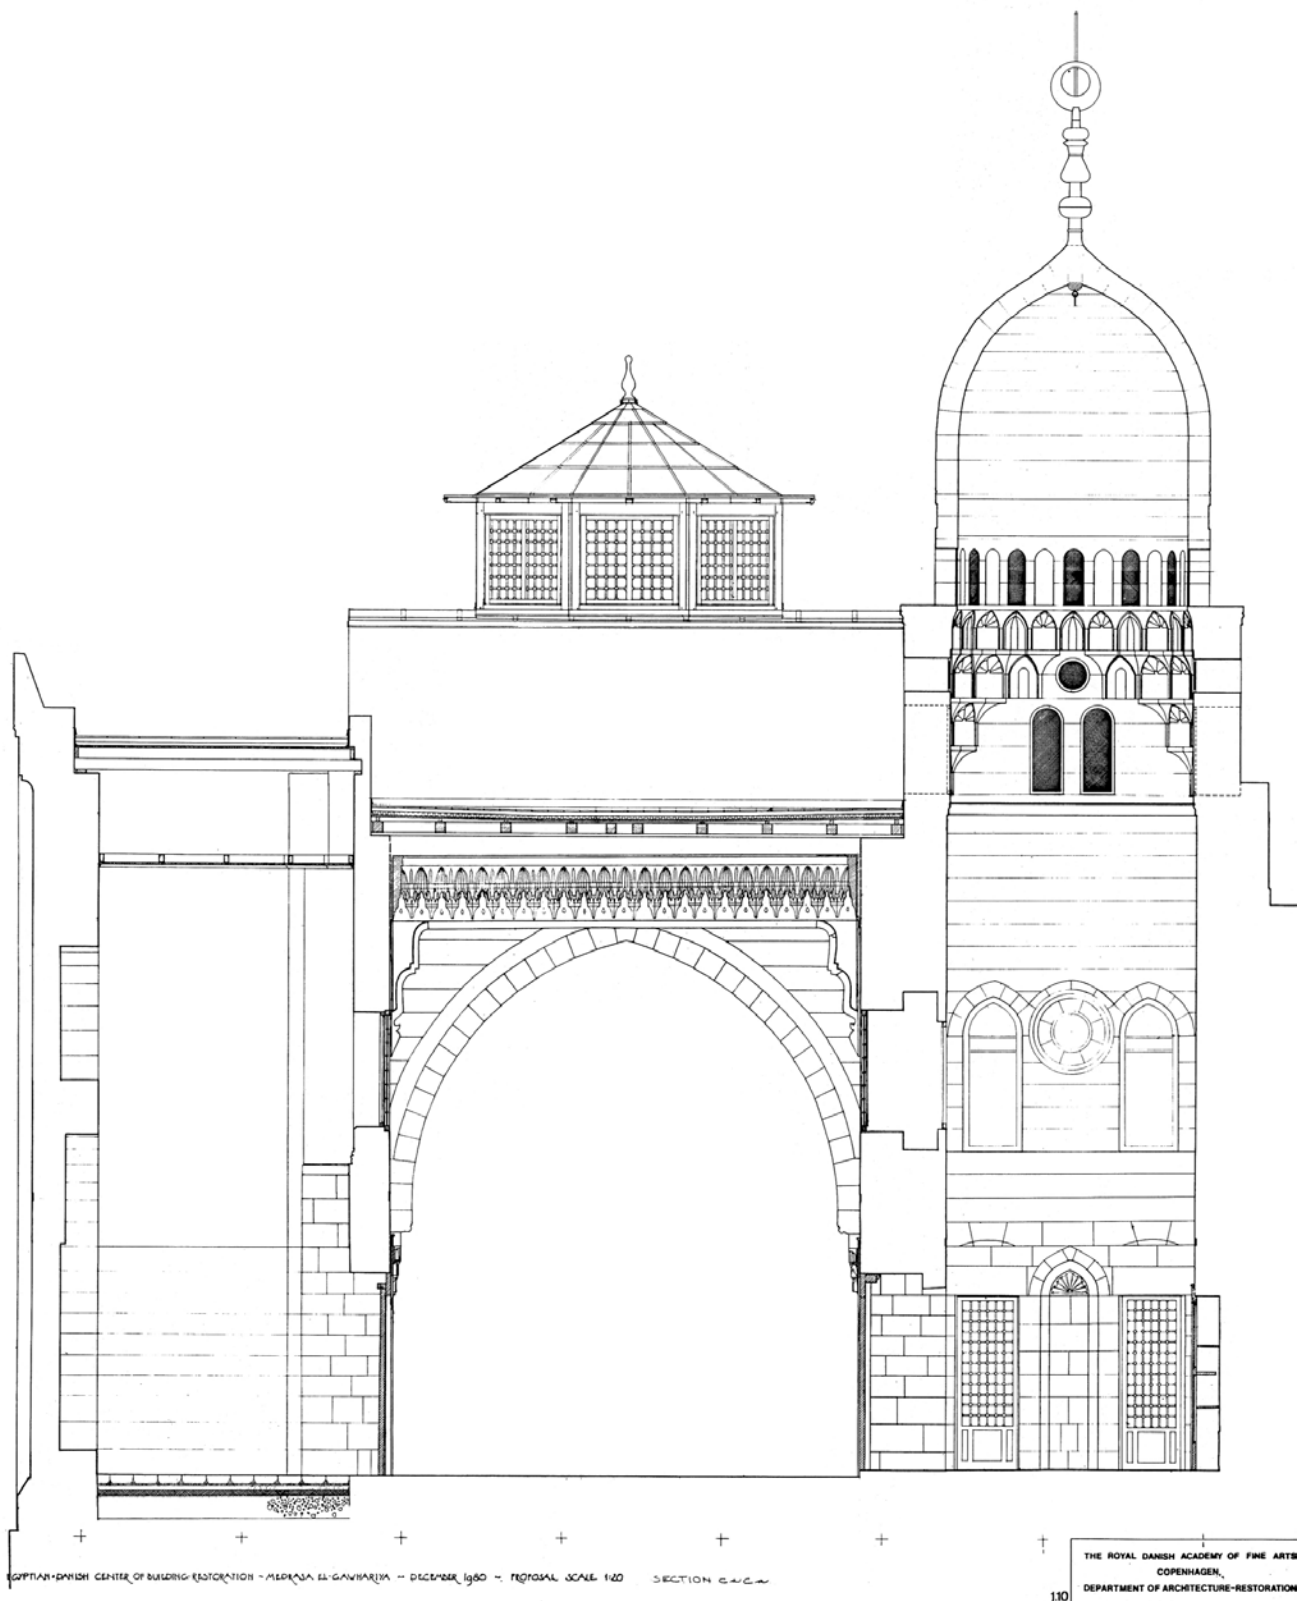

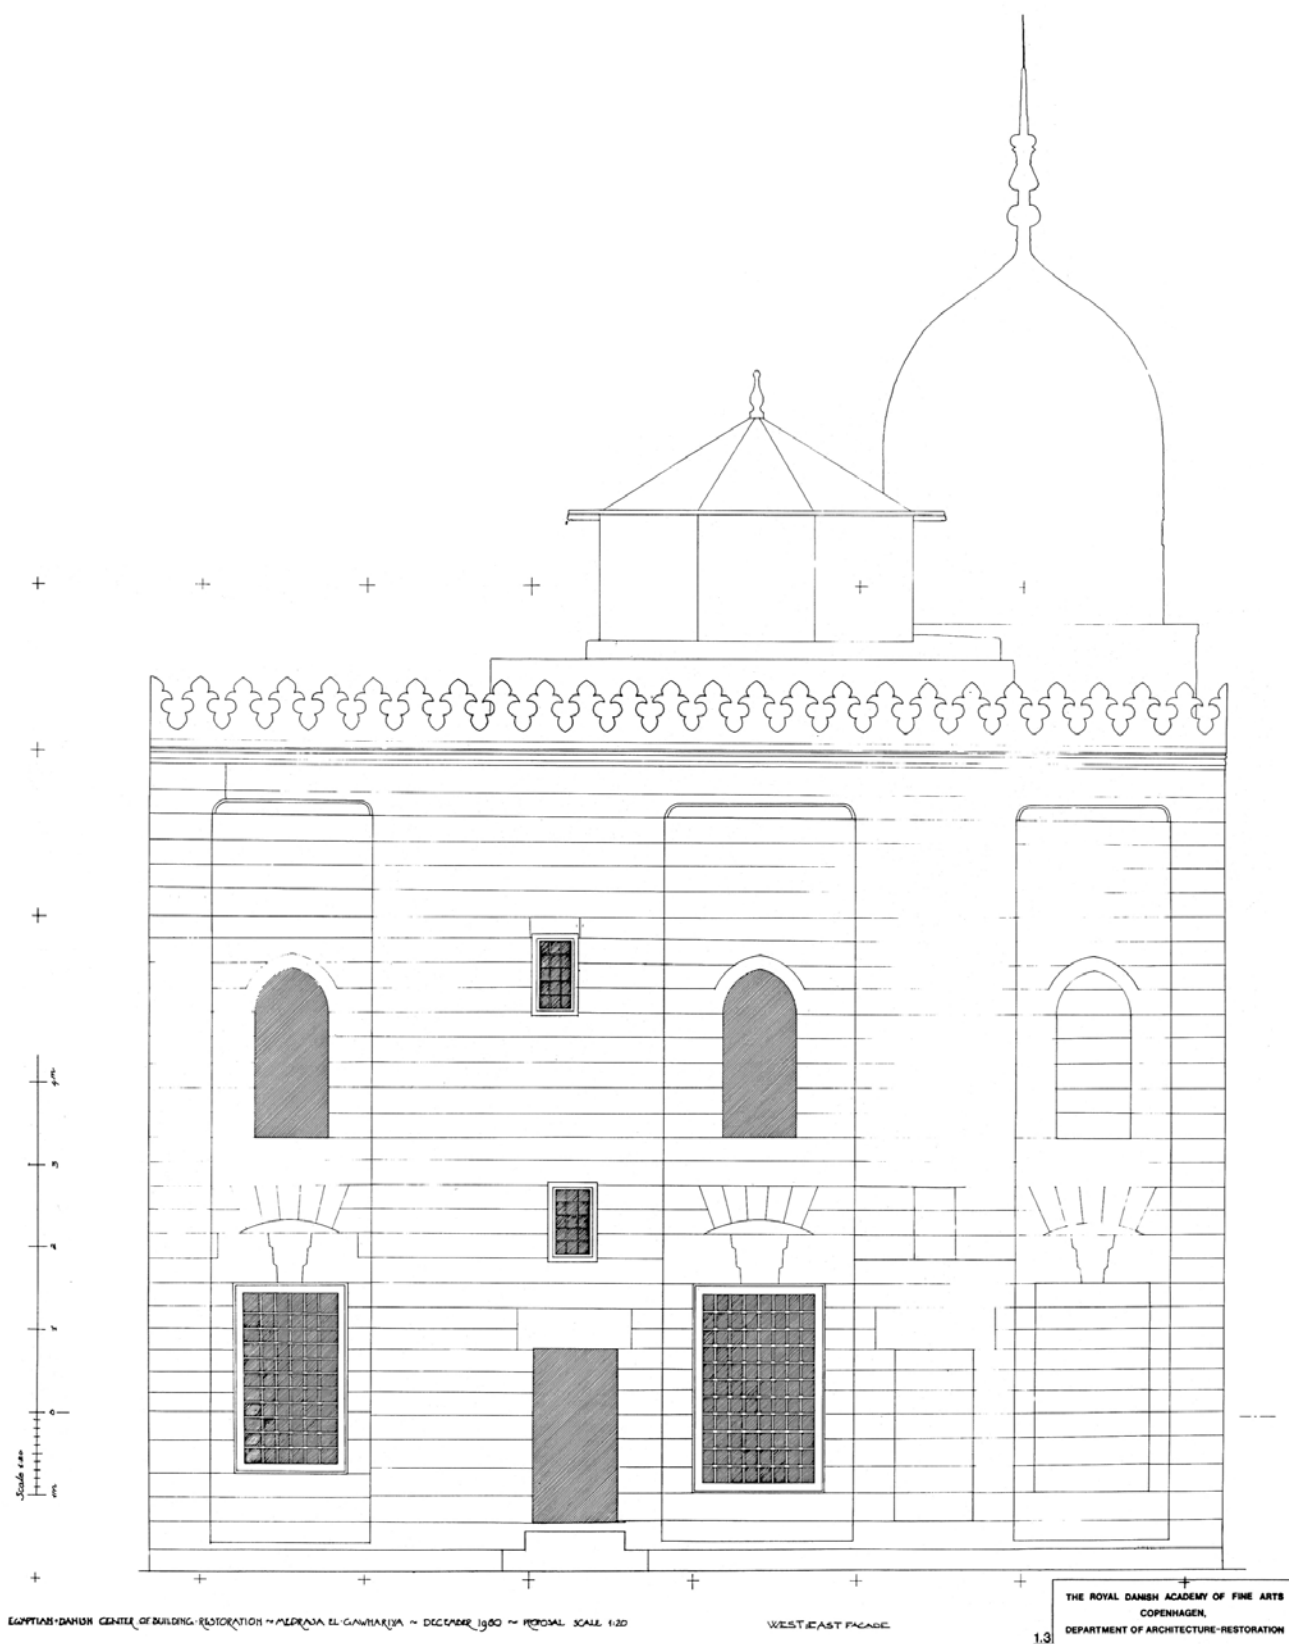


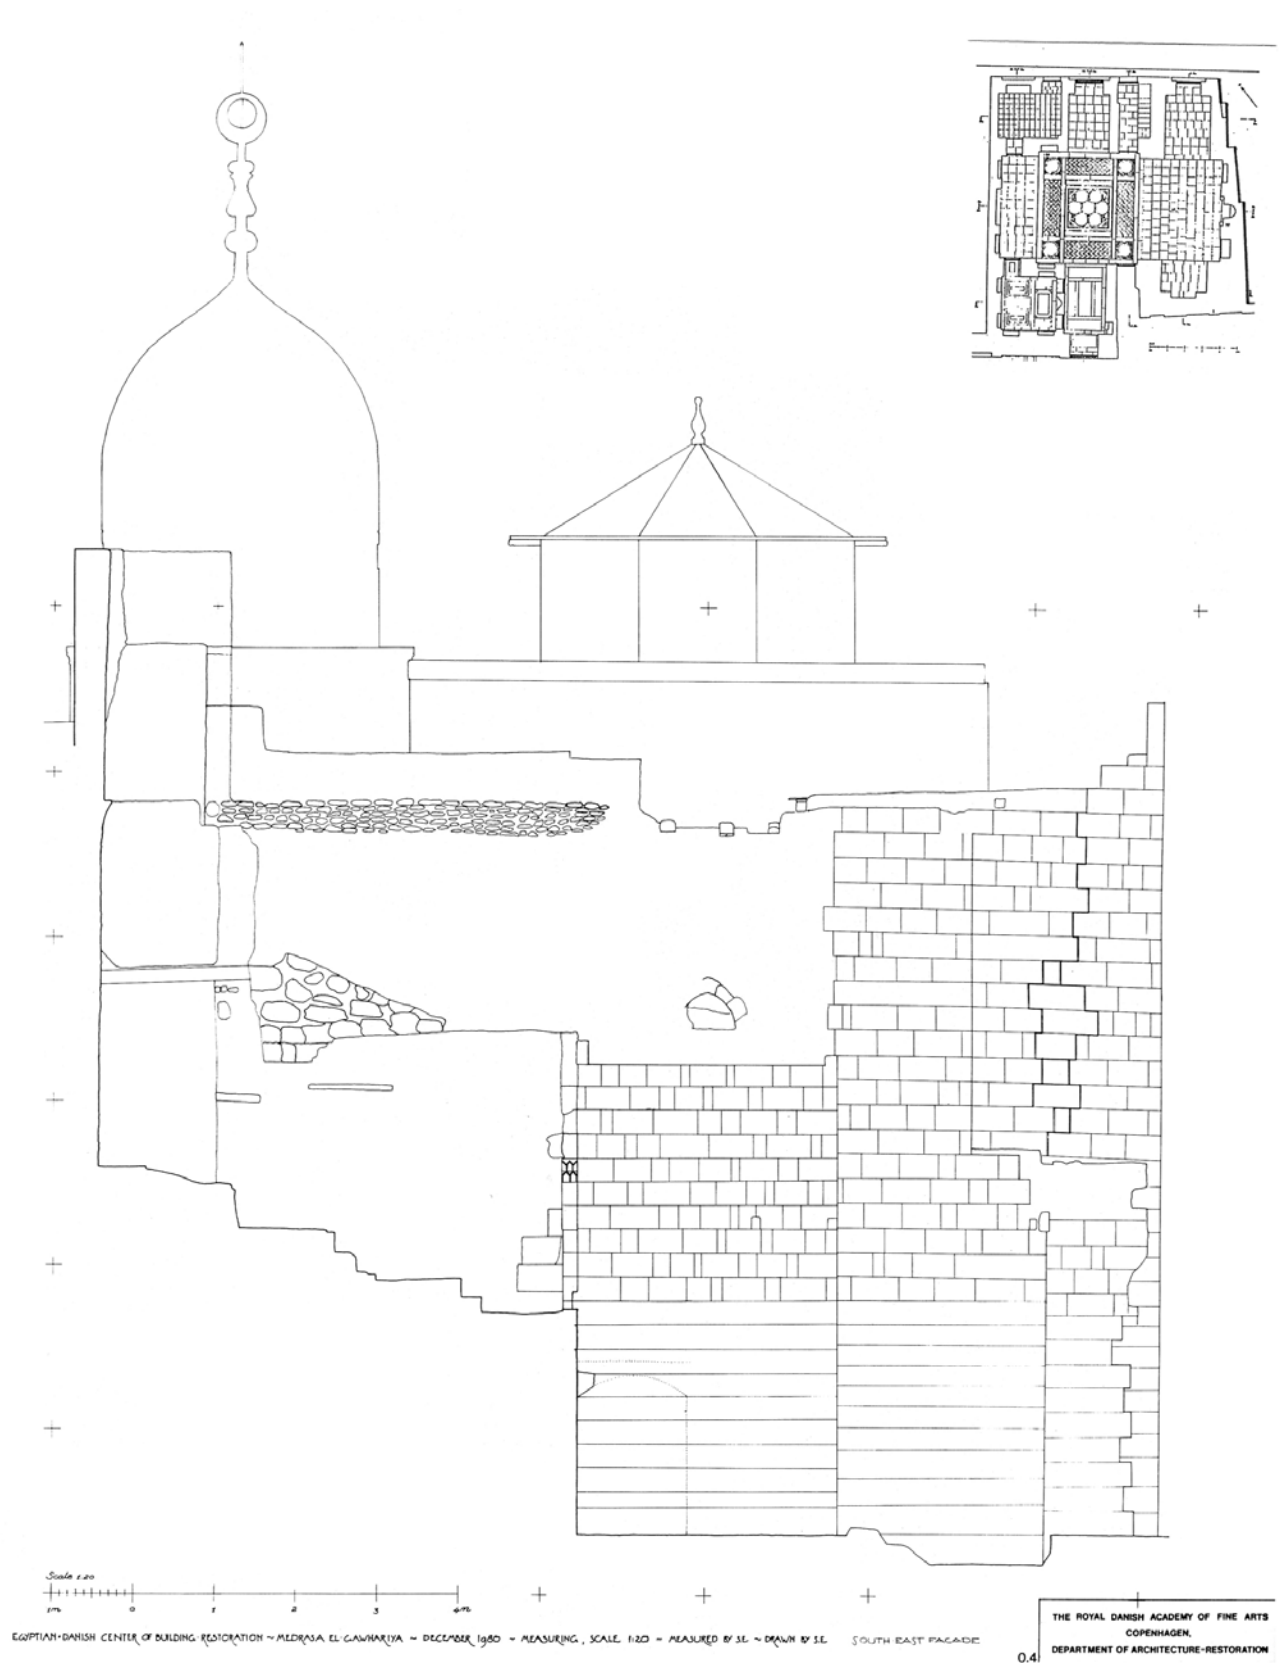

596.EGY Gawhariya Madrasa-Mausoleum Restoration

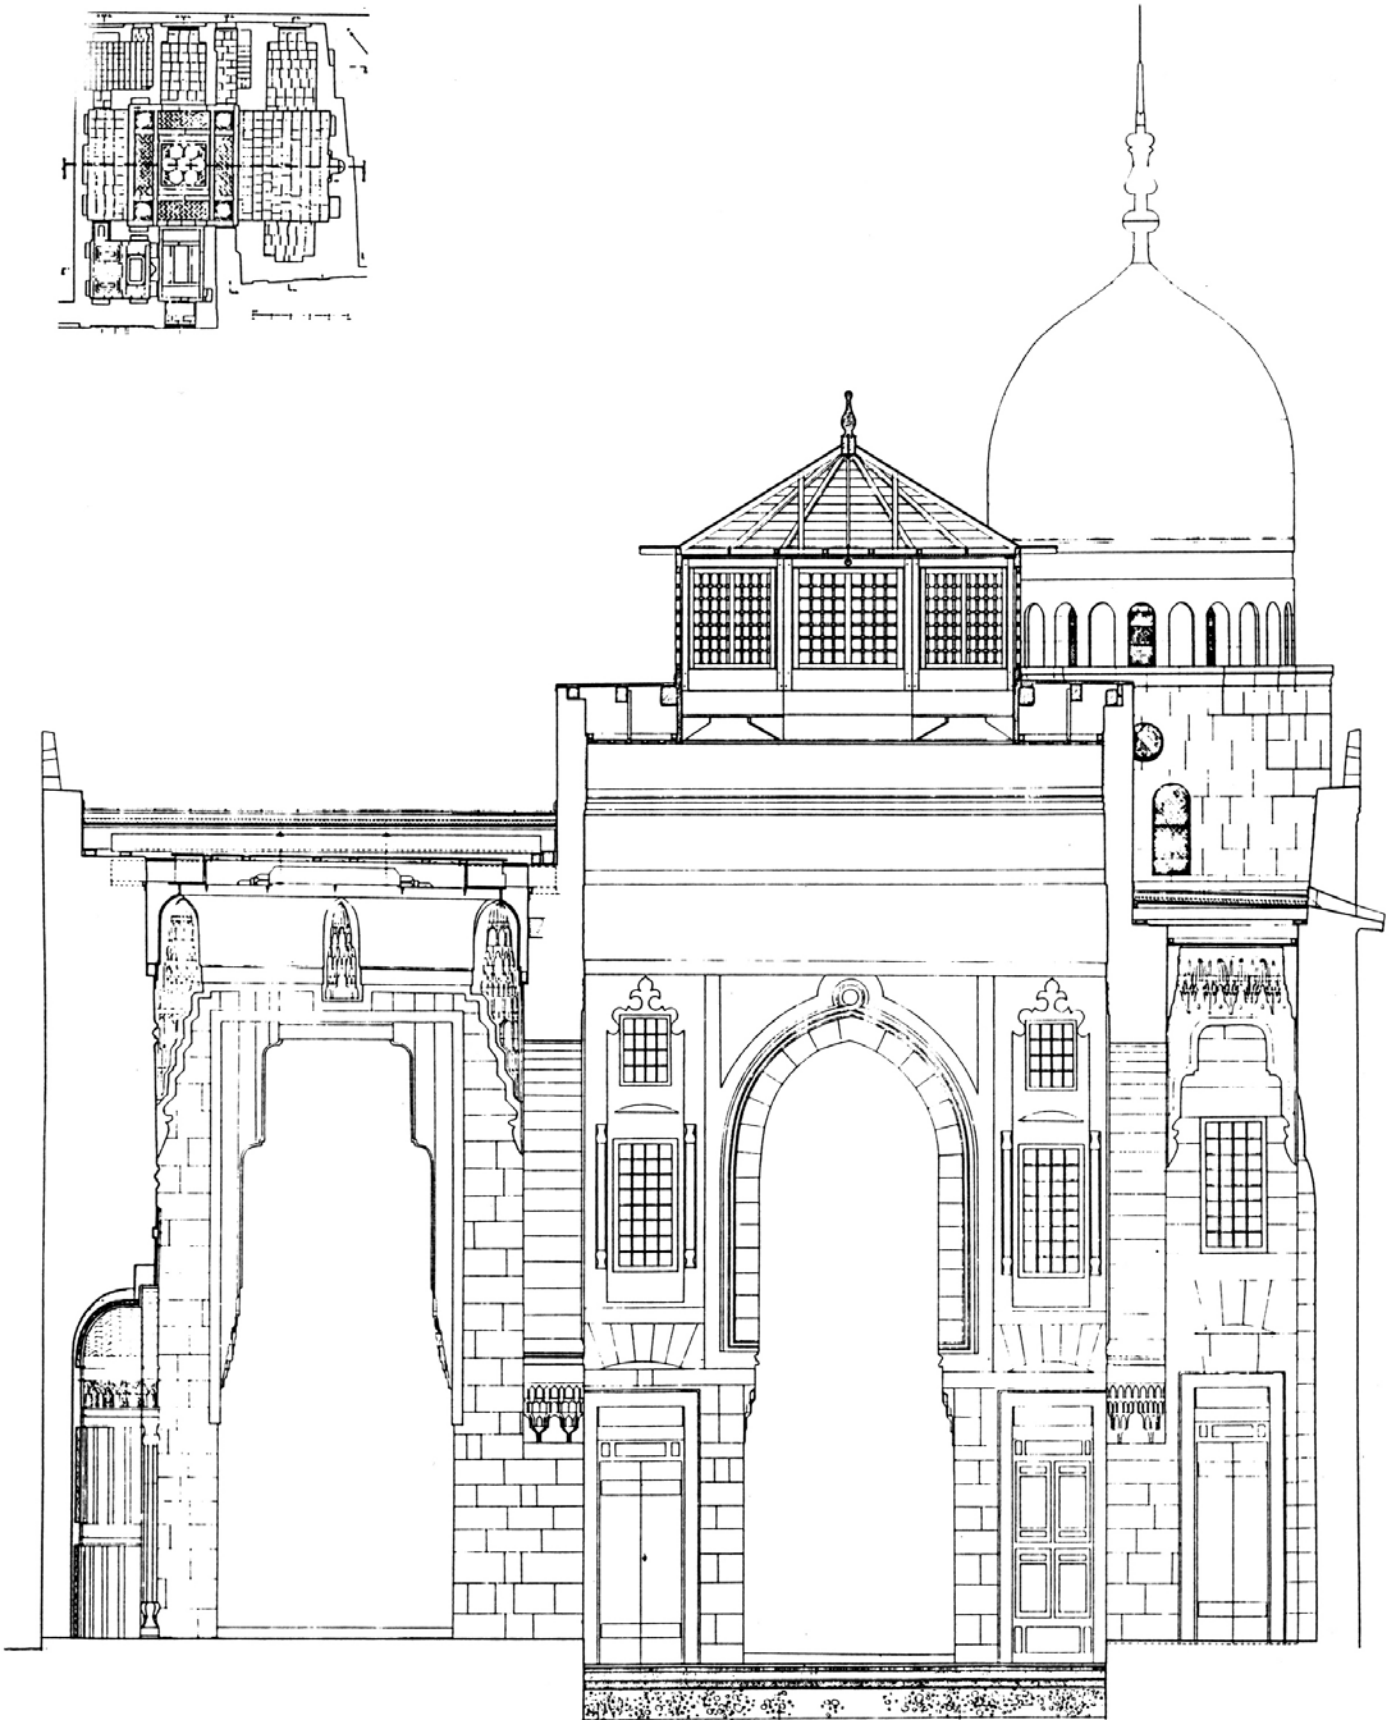


596.EGY Gawhariya Madrasa-Mausoleum Restoration

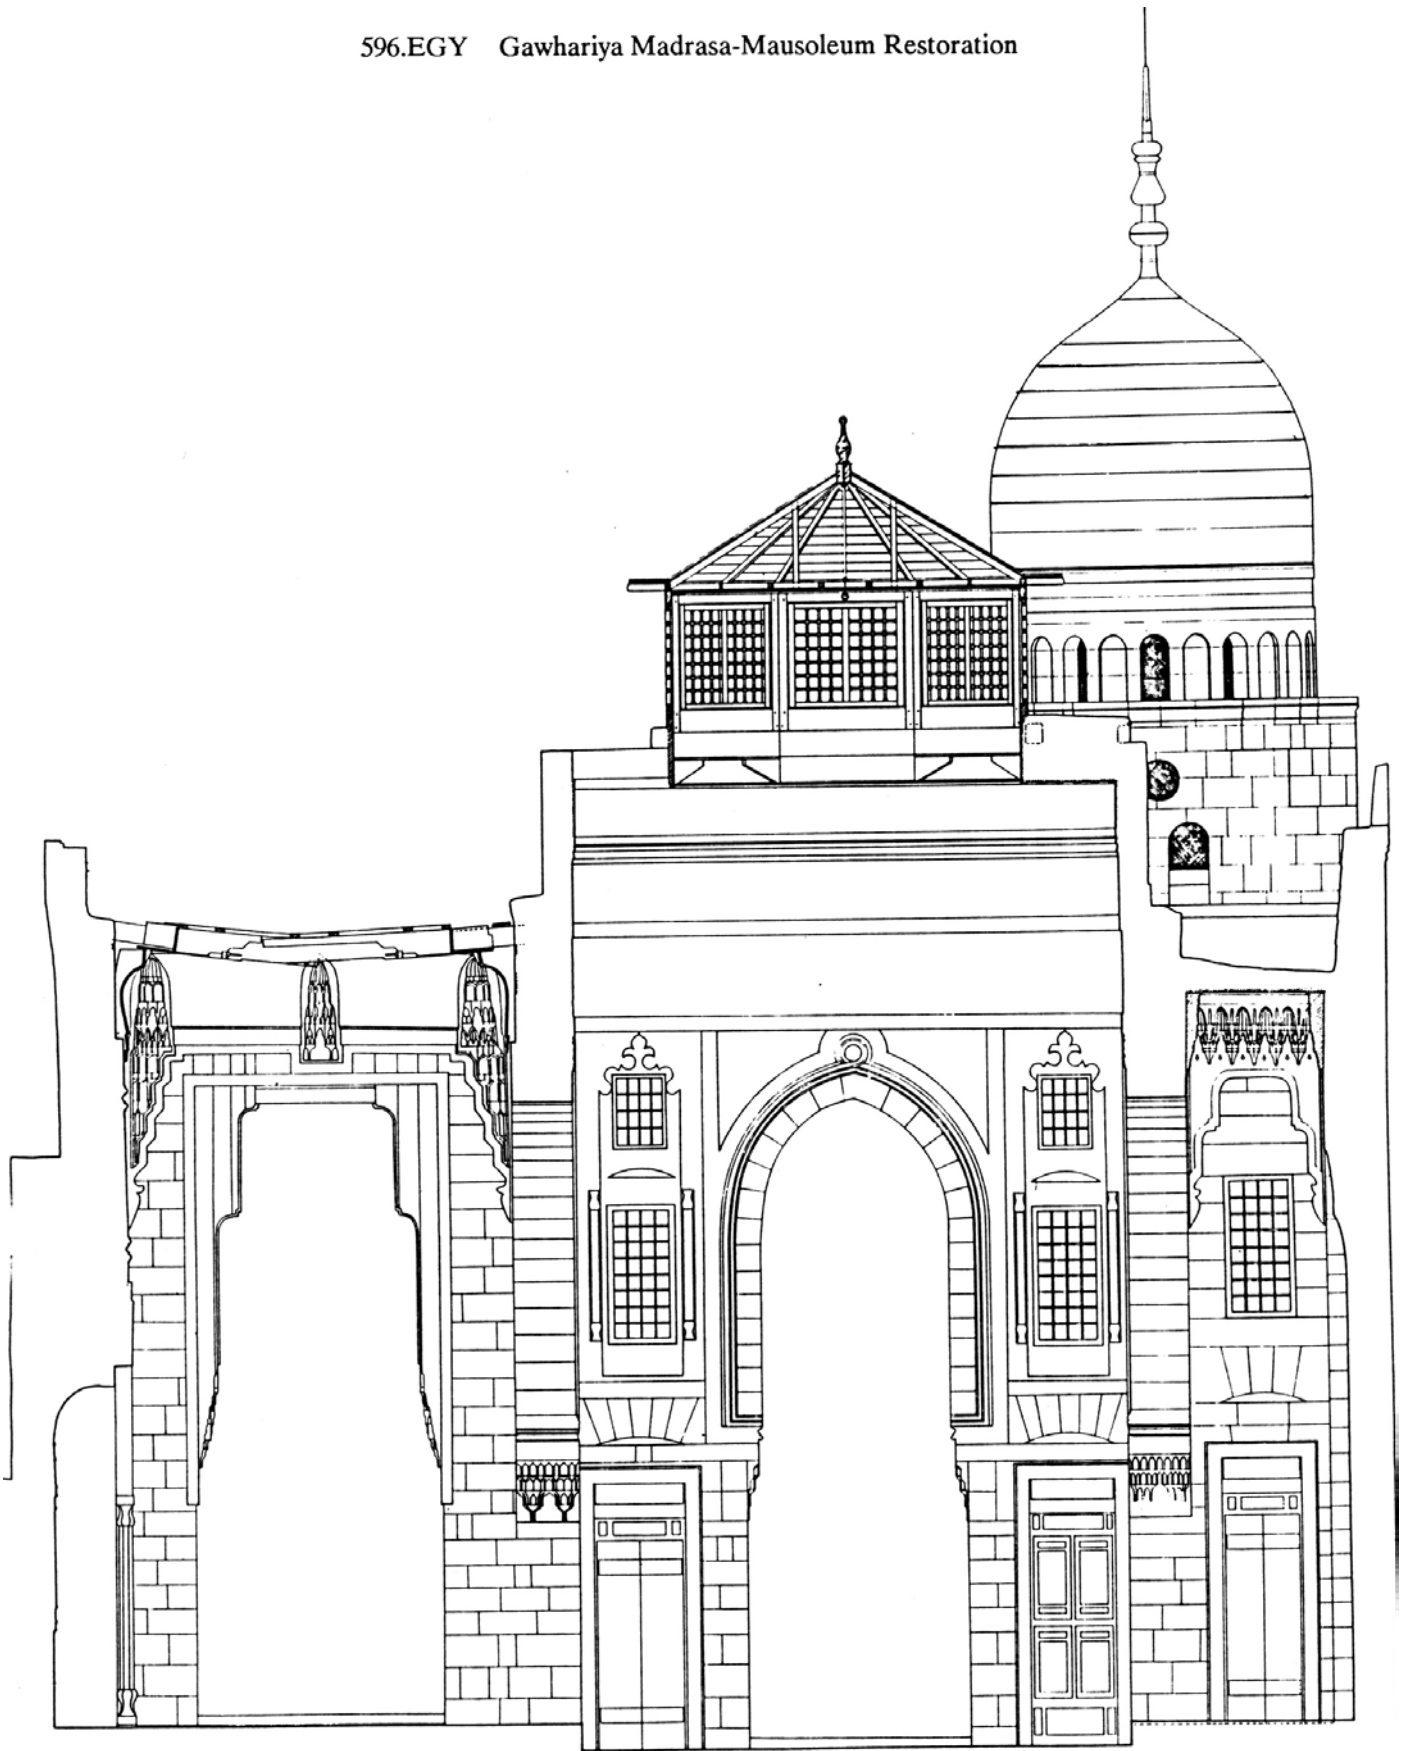

Scale 1:20  
0 1 2 3 4m



EGYPT HIGH CENTER OF BUILDING RESTORATION - MADRASA EL-GAWHARIYA - DECEMBER 1980 - MEASURING, SCALE 1:20 - MEASURED BY S.E.M. - DRAWN BY B.12/13 SECTION 01.01

596.EGY Gawhariya Madrasa-Mausoleum Restoration

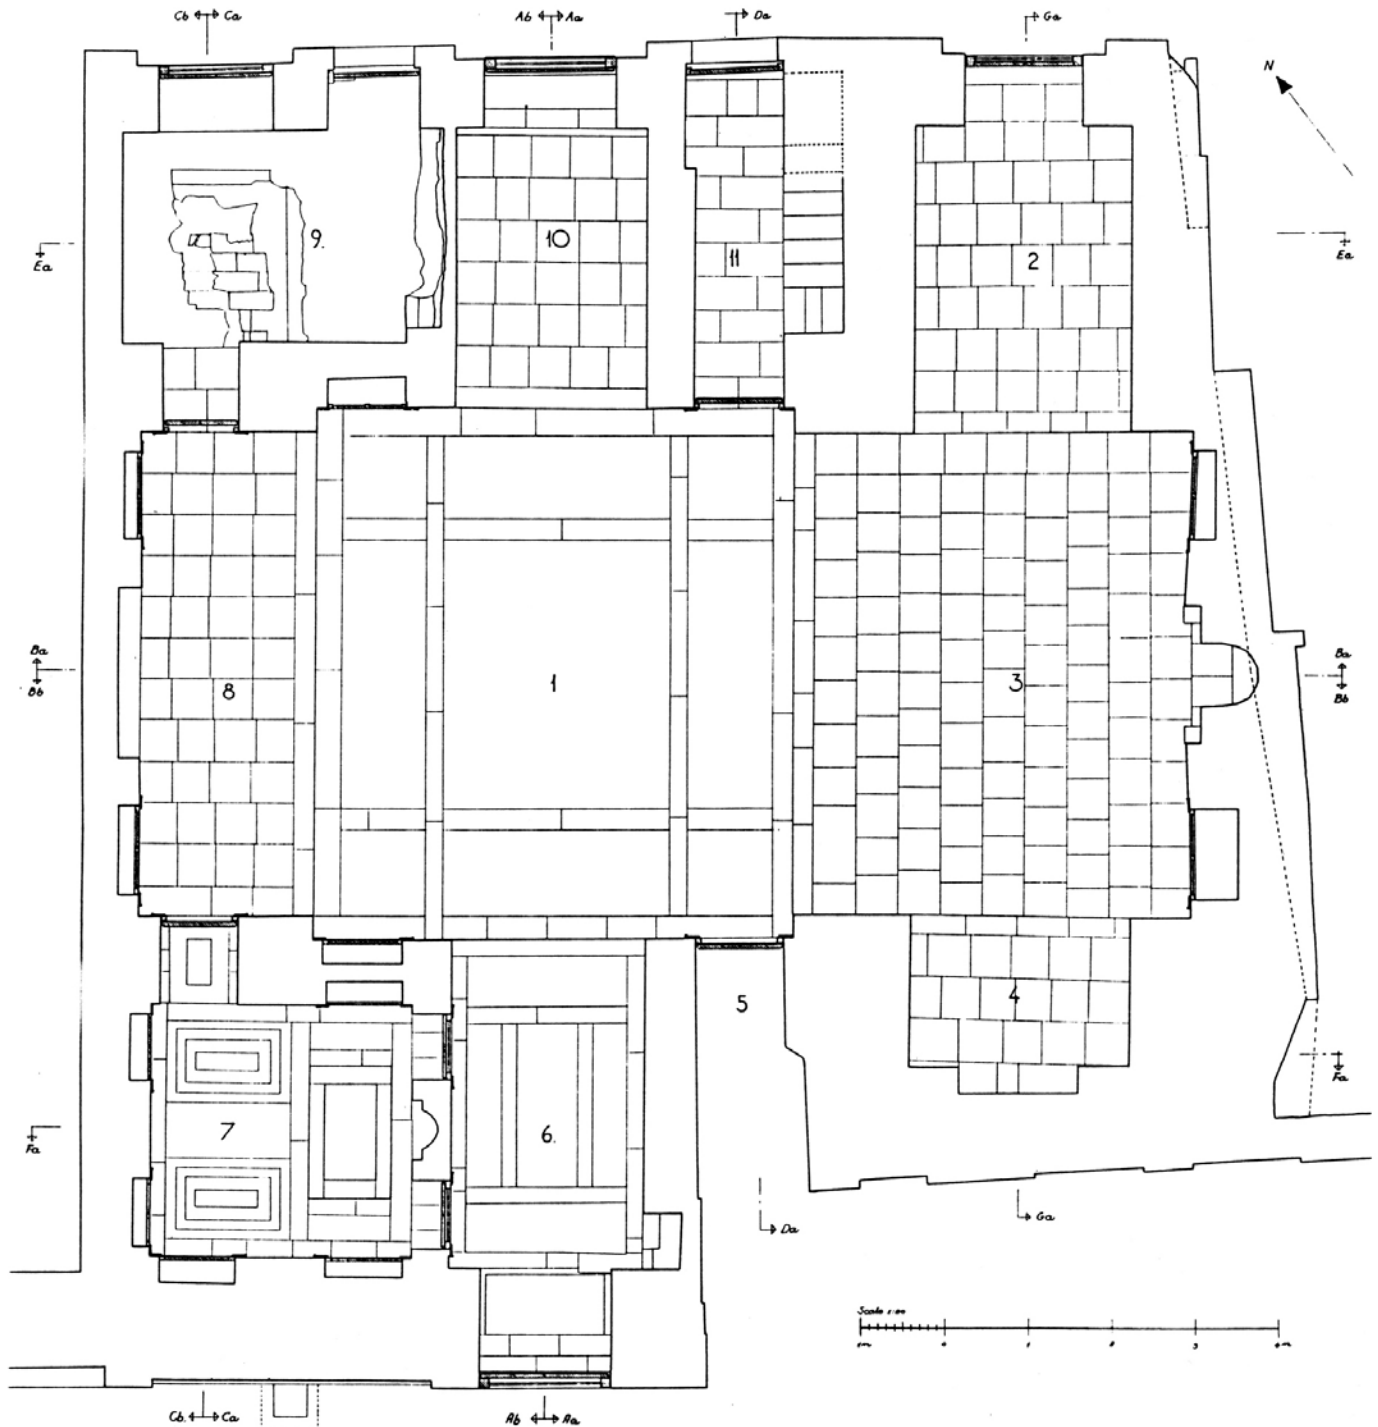


EGYPTIAN-DANISH CENTER OF BUILDING RESTORATION - MADRASA EL-GAWHARIYA - DECEMBER 1980 - MEASURING, SCALE: 1:50 - MEASURED BY J.E. - DRAWN BY J.E. PLAN.



596.EGY Gawhariya Madrasa-Mausoleum Restoration

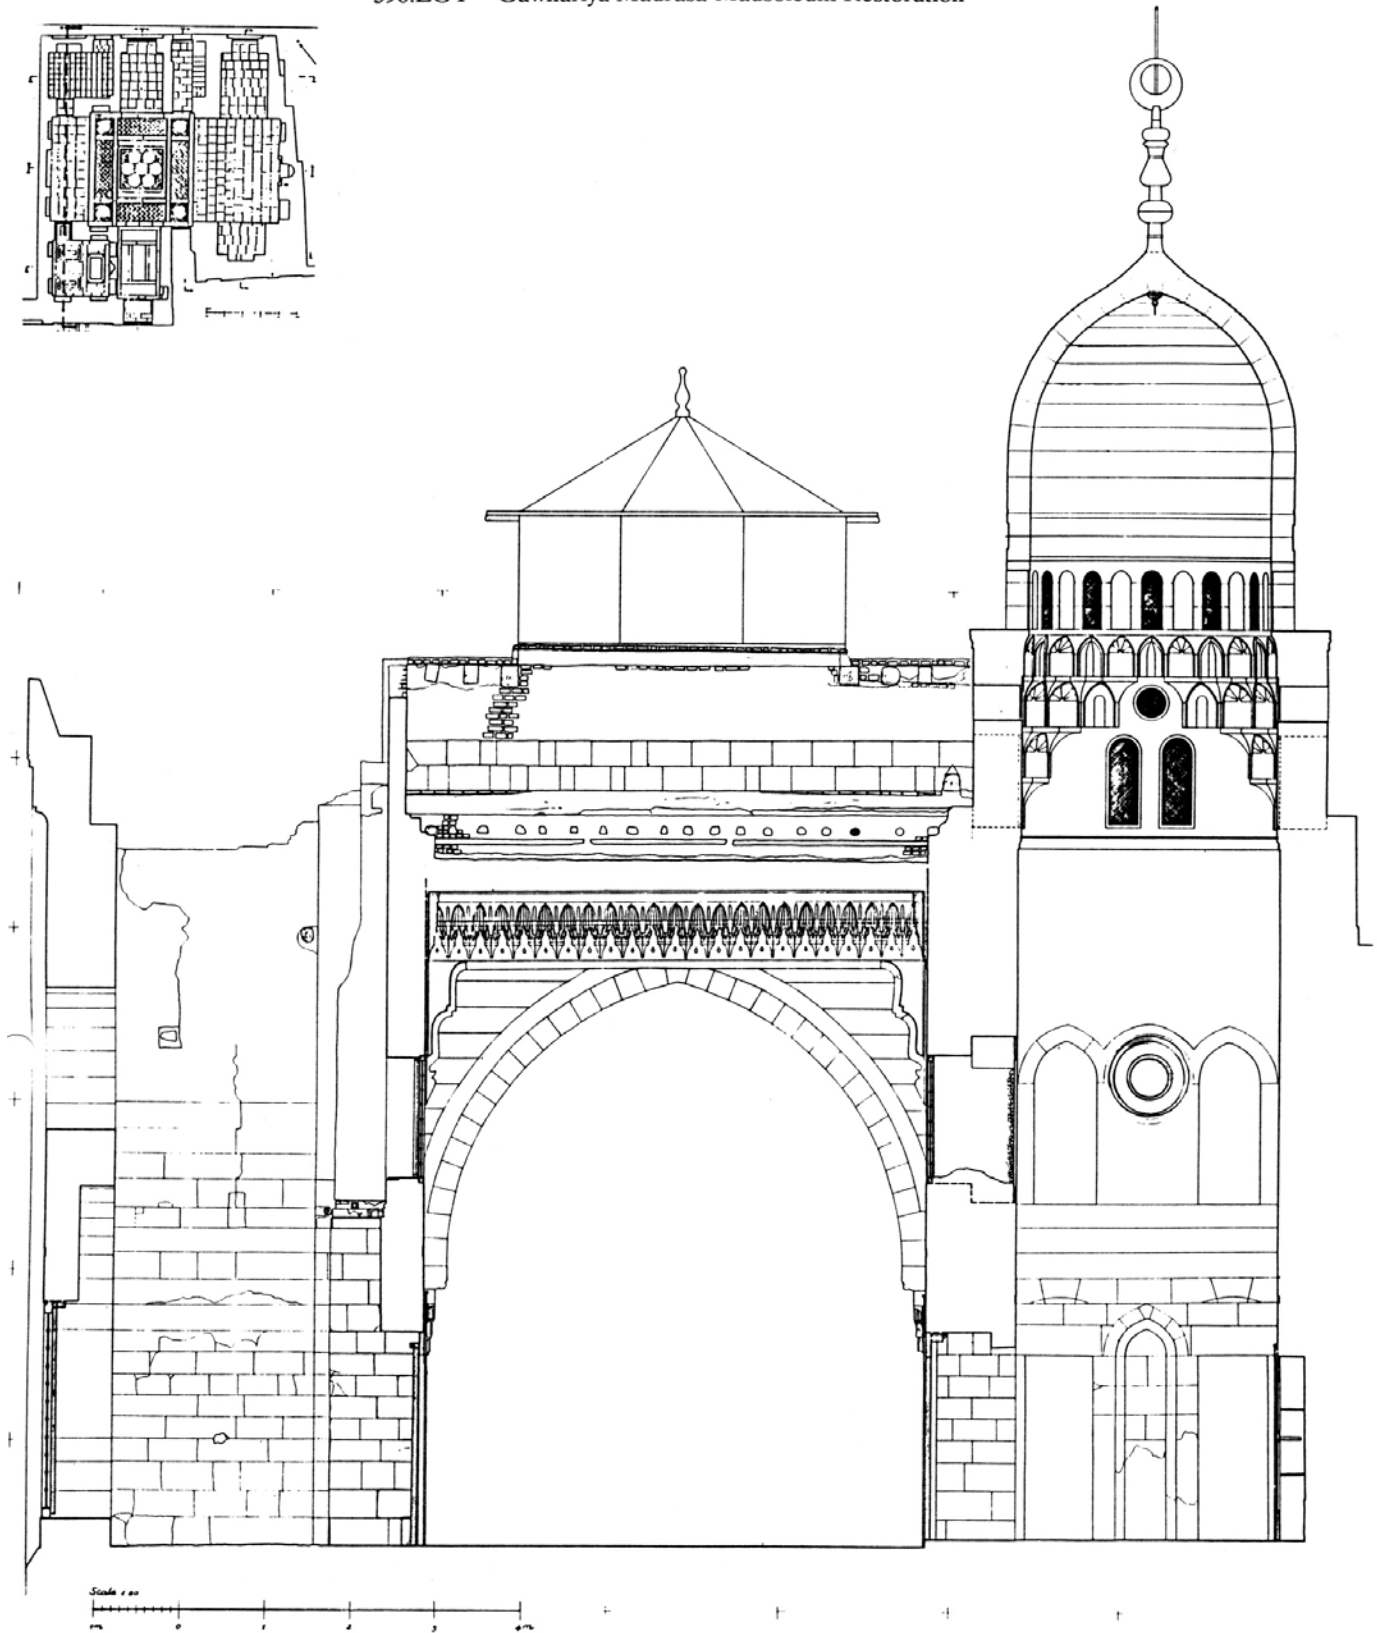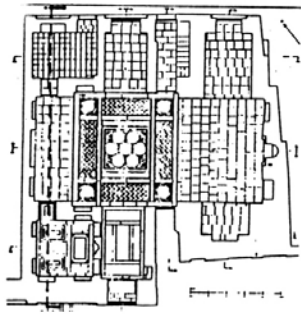


596.EGY Gawhariya Madrasa-Mausoleum Restoration

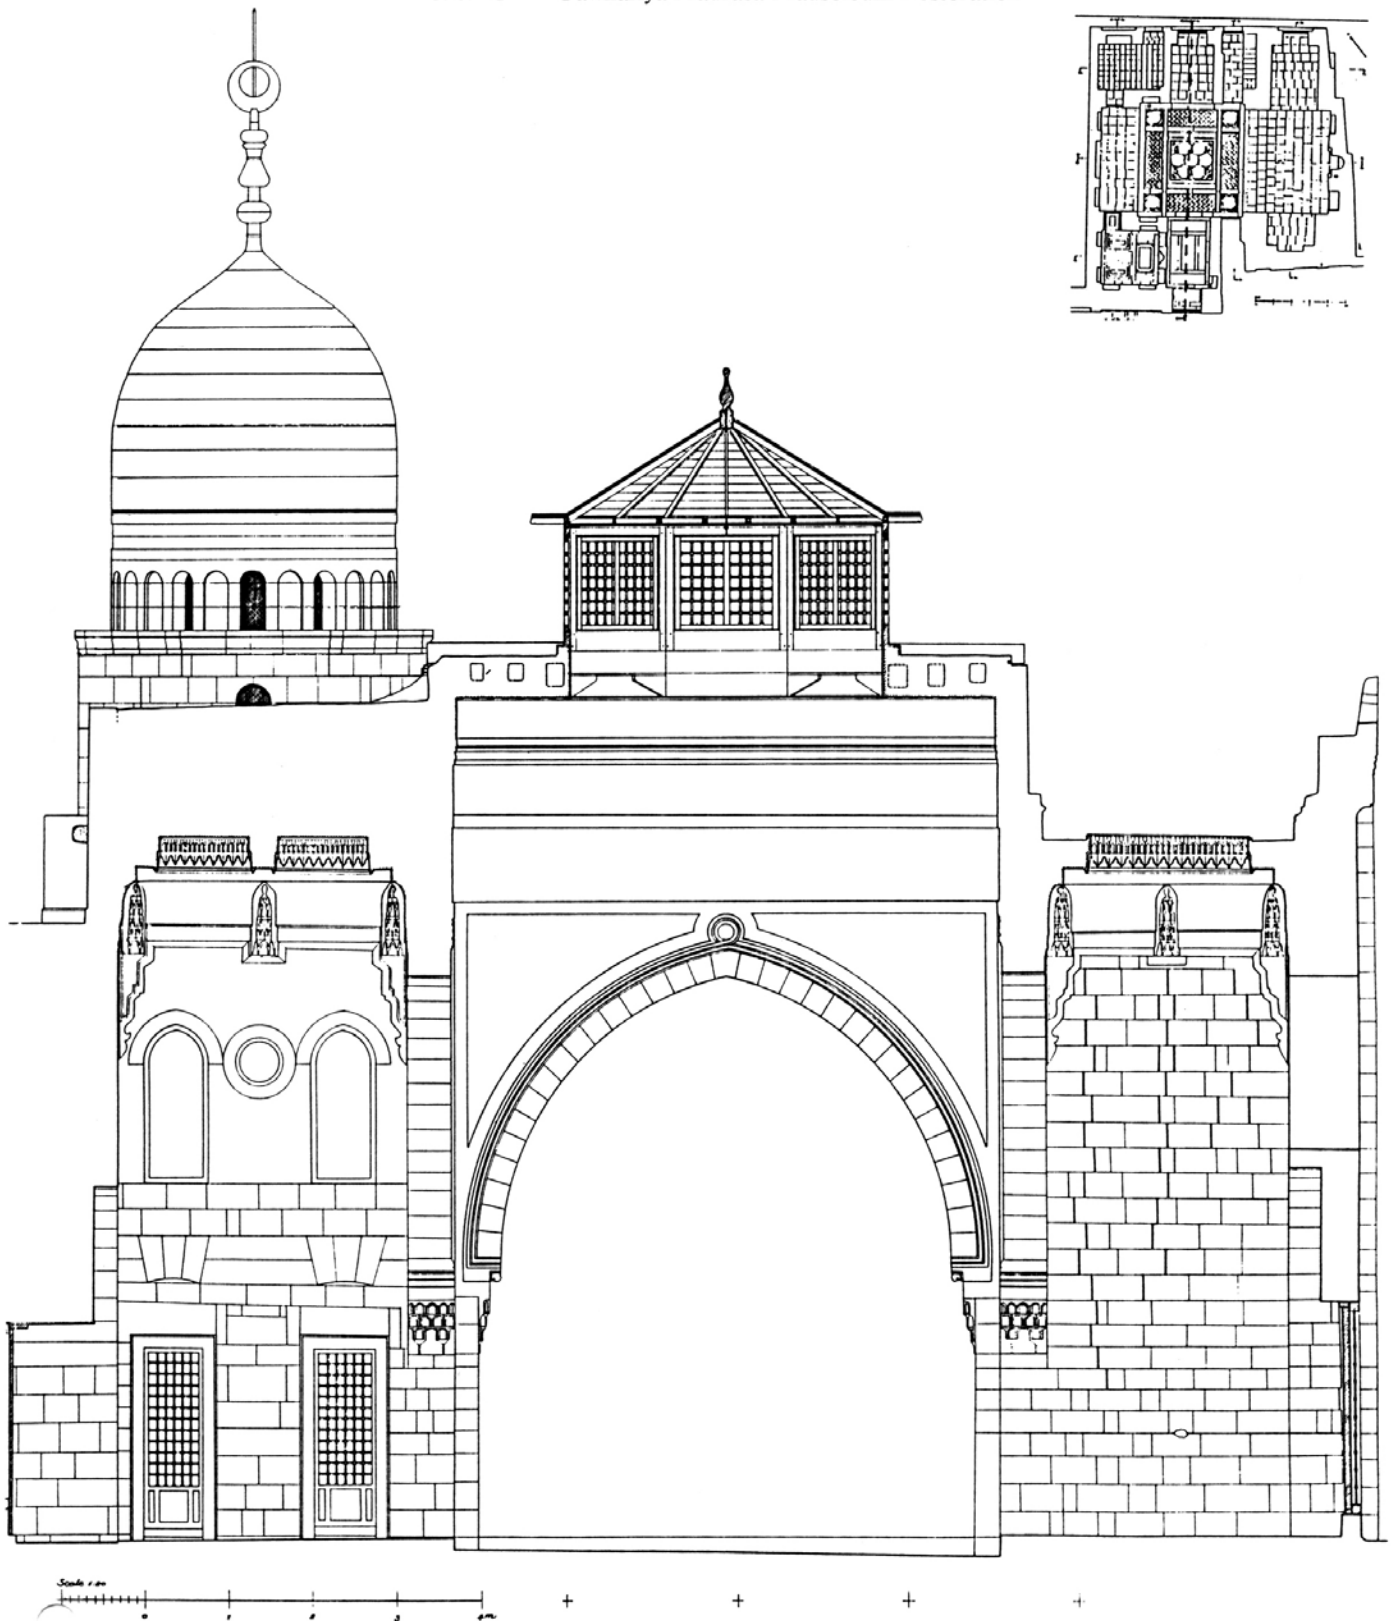


596.EGY Gawhariya Madrasa-Mausoleum Restoration

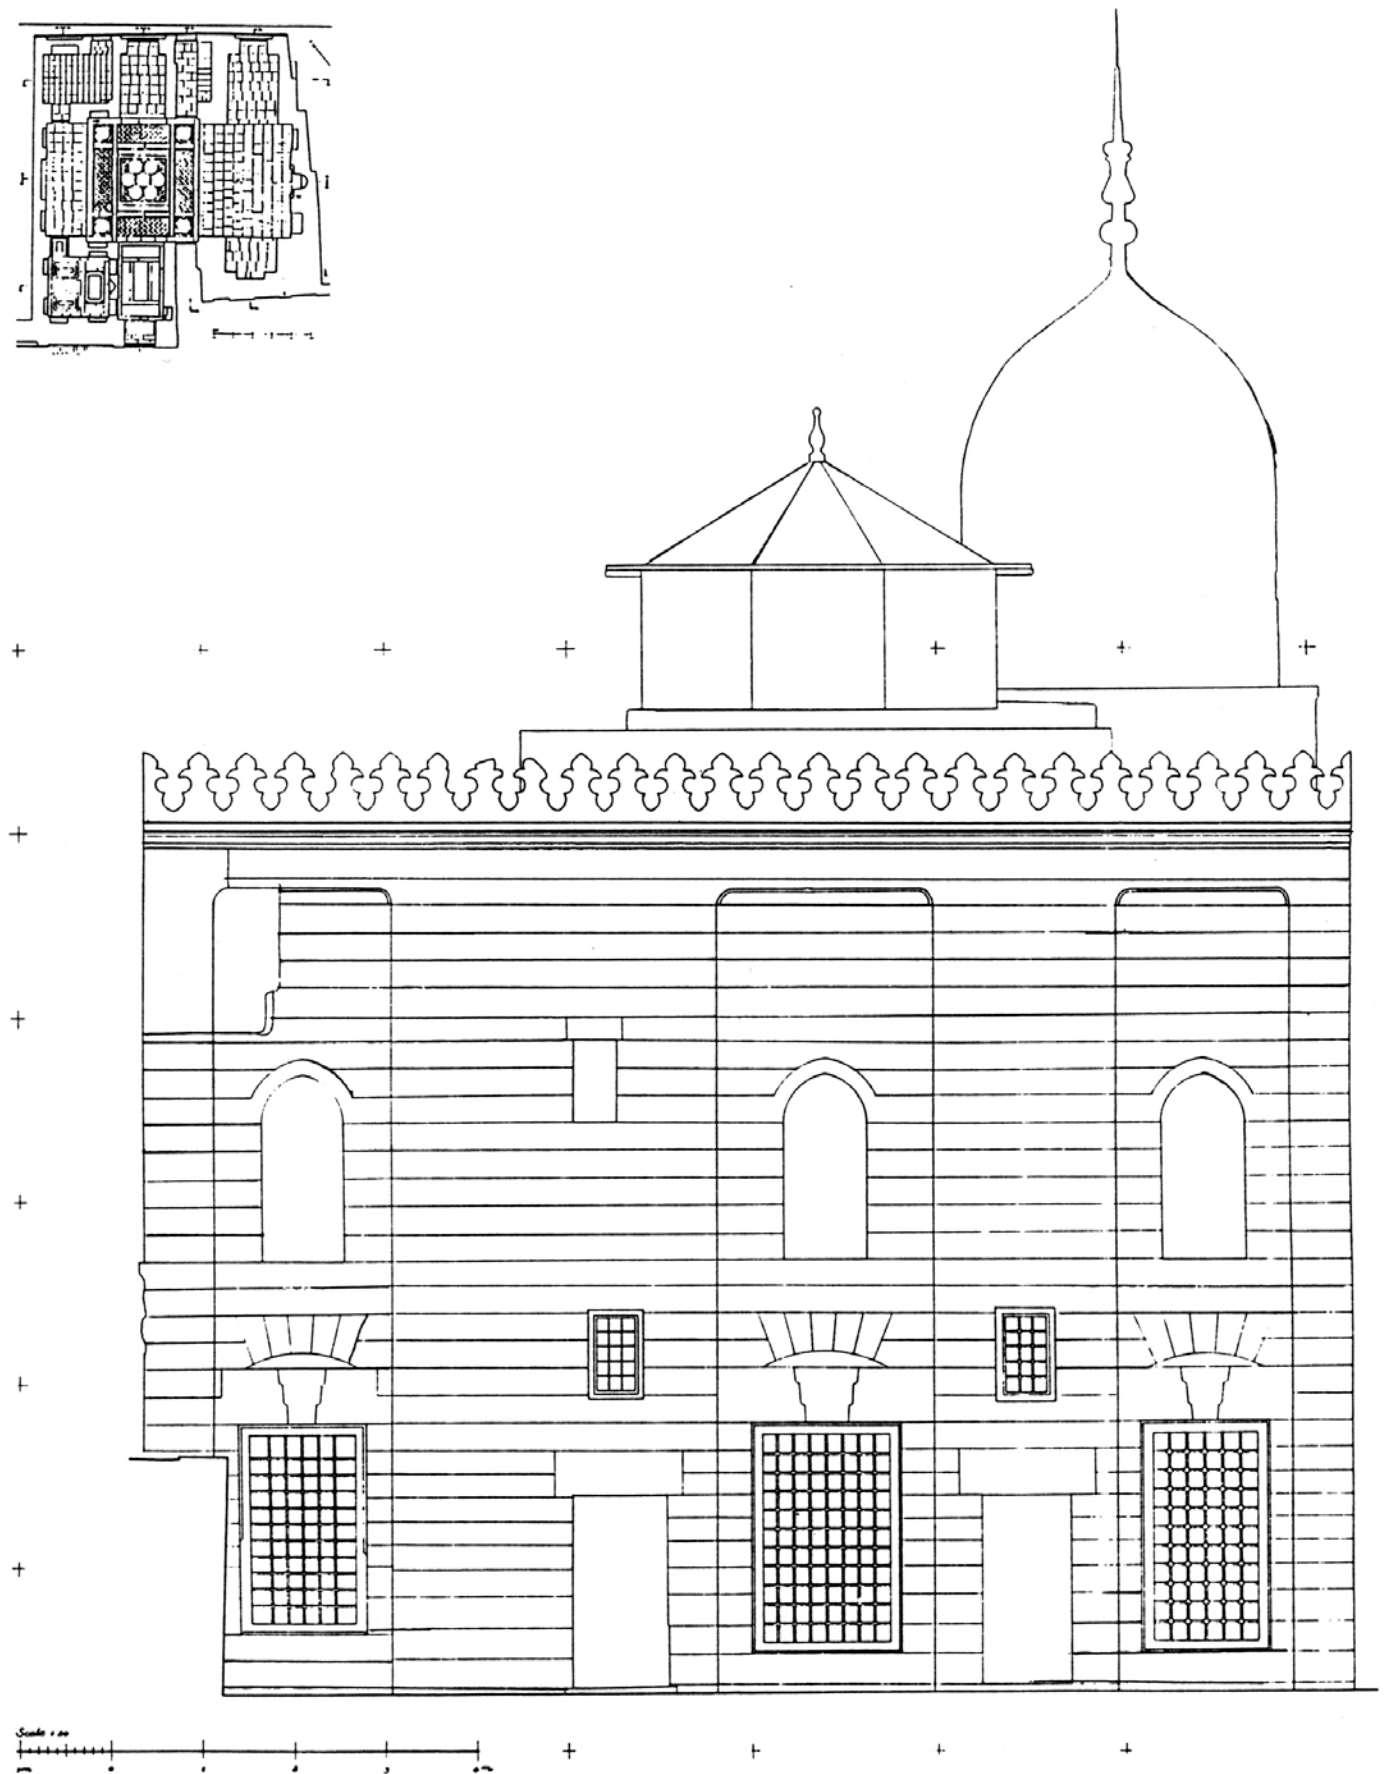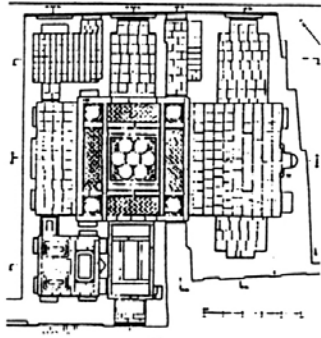

EGYPTIAN-DAHSH CENTER OF BUILDING RESTORATION - MADRASA EL GAWHARIYA - DECEMBER 1980 - MEASURING, SCALE 1:20 - MEASURED BY SE - DRAWN BY SE NORTH EAST FACADE

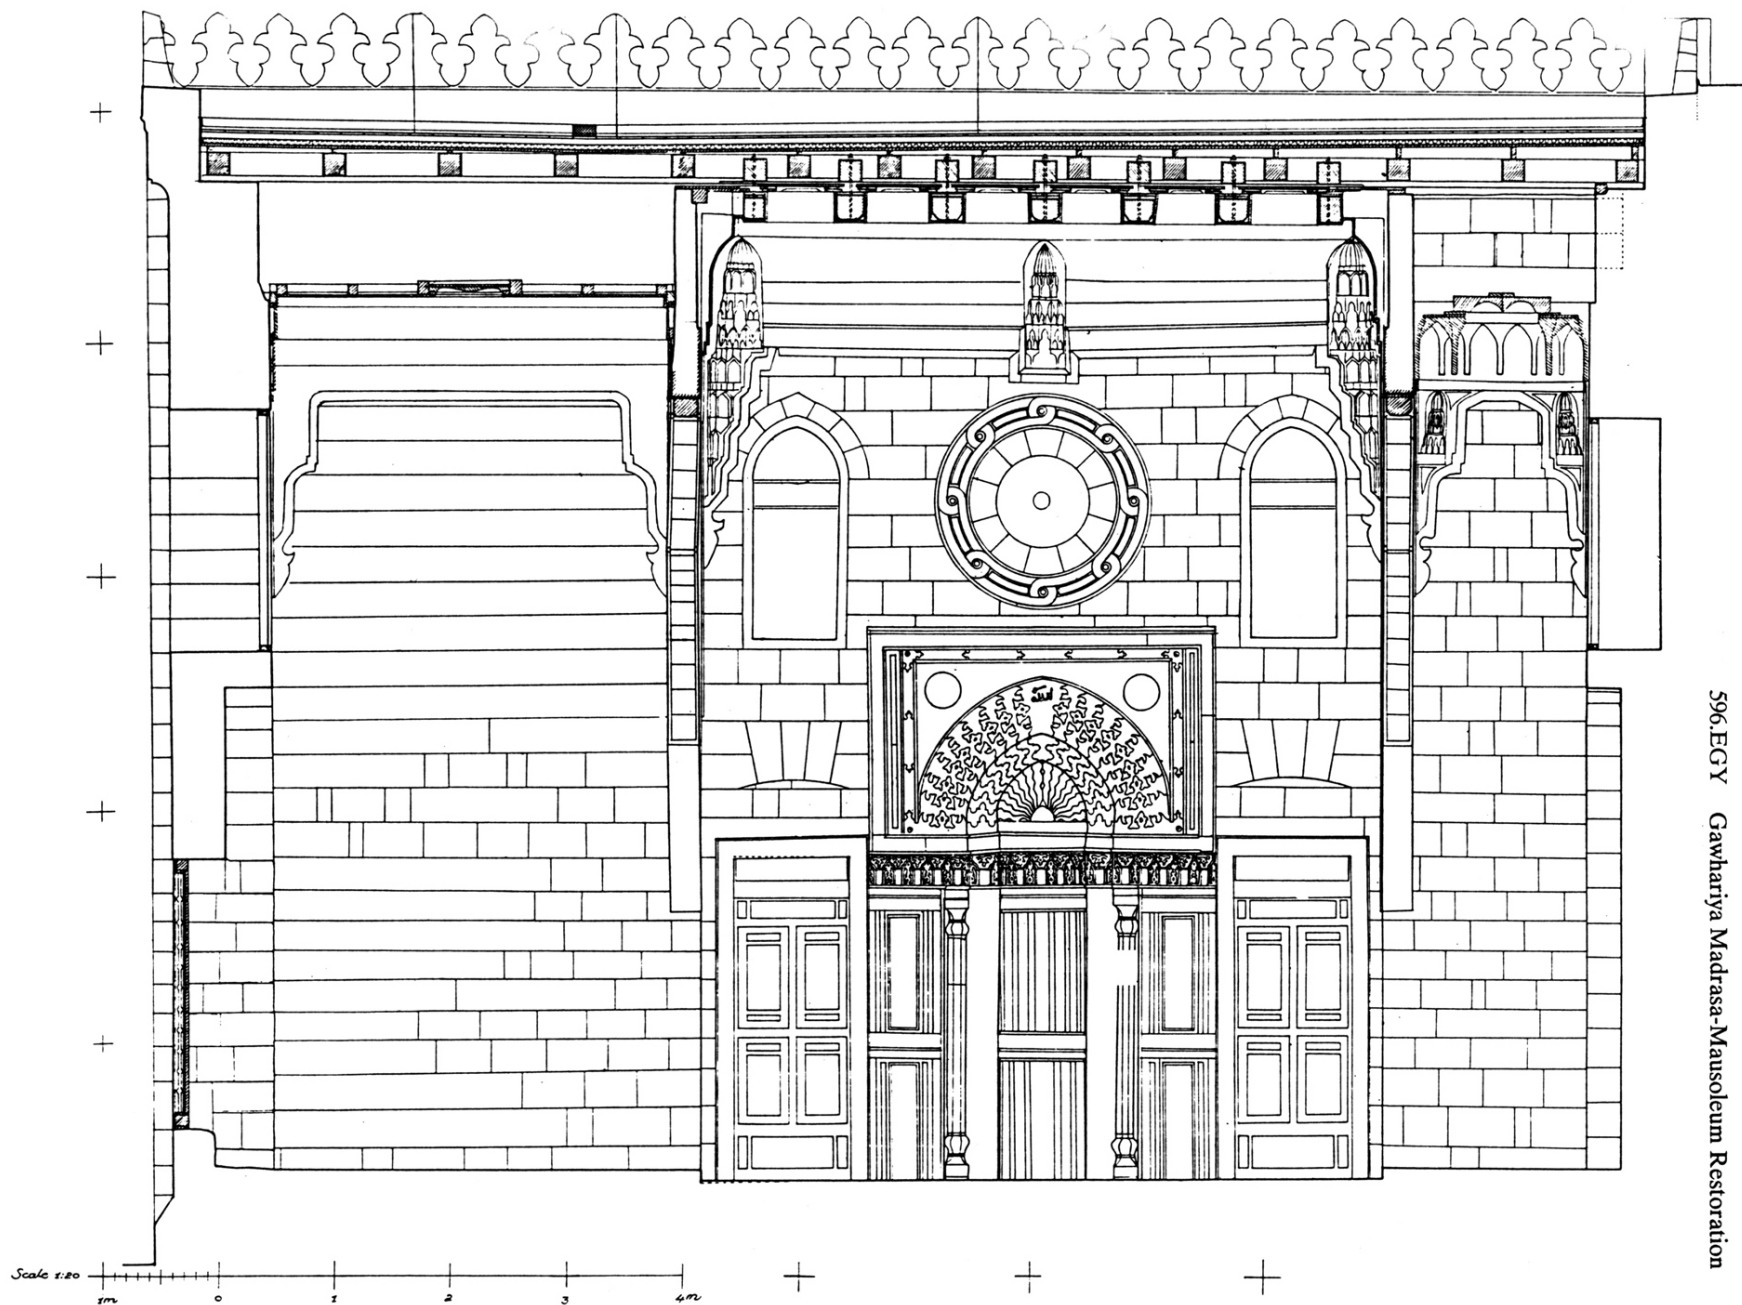


596. EGY Gawhariya Madrasa-Mausoleum Restoration

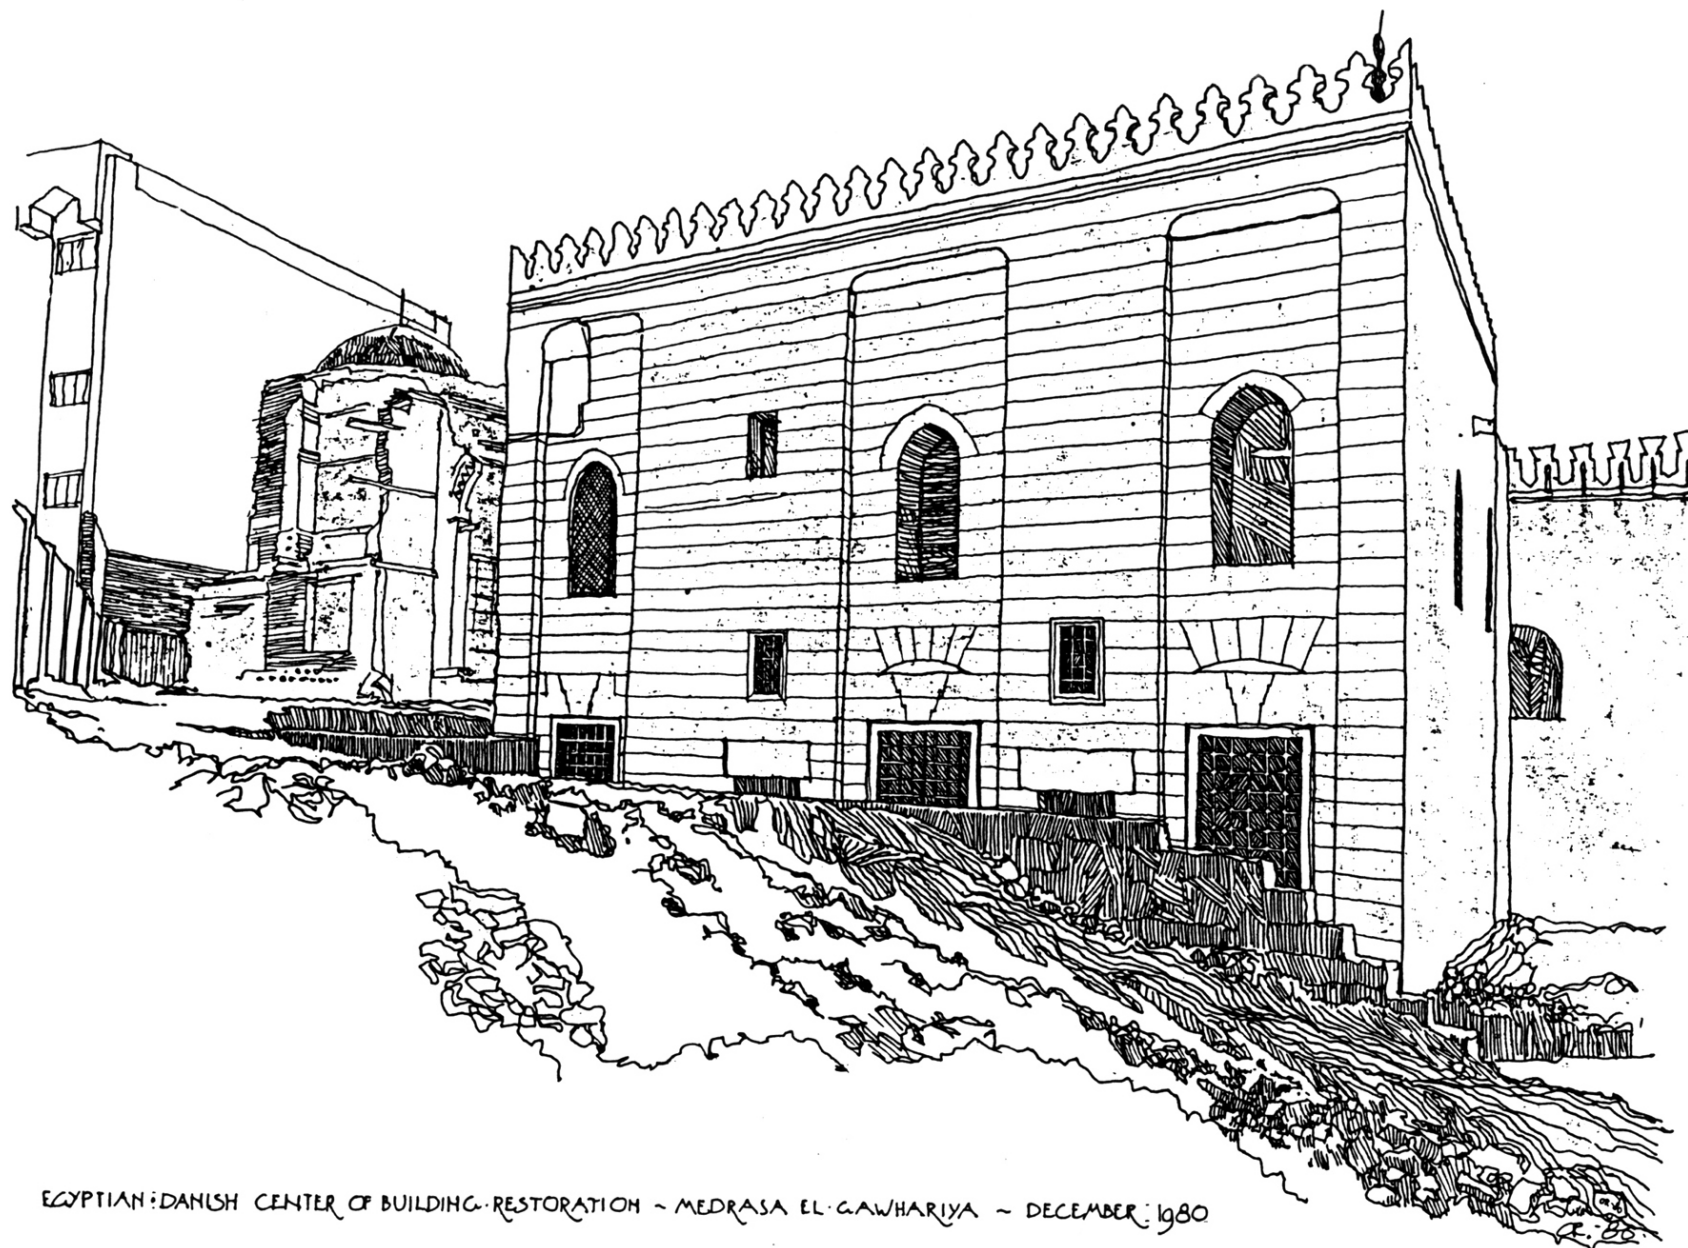


EGYPTIAN-DANISH CENTER OF BUILDING RESTORATION ~ MEDRASA EL-GAWHARIYA ~ DECEMBER, 1980

PERSPECTIVE OF THE ENTRANCE, EXISTING


596.EGY Gawhariya Madrasa-Mausoleum Restoration

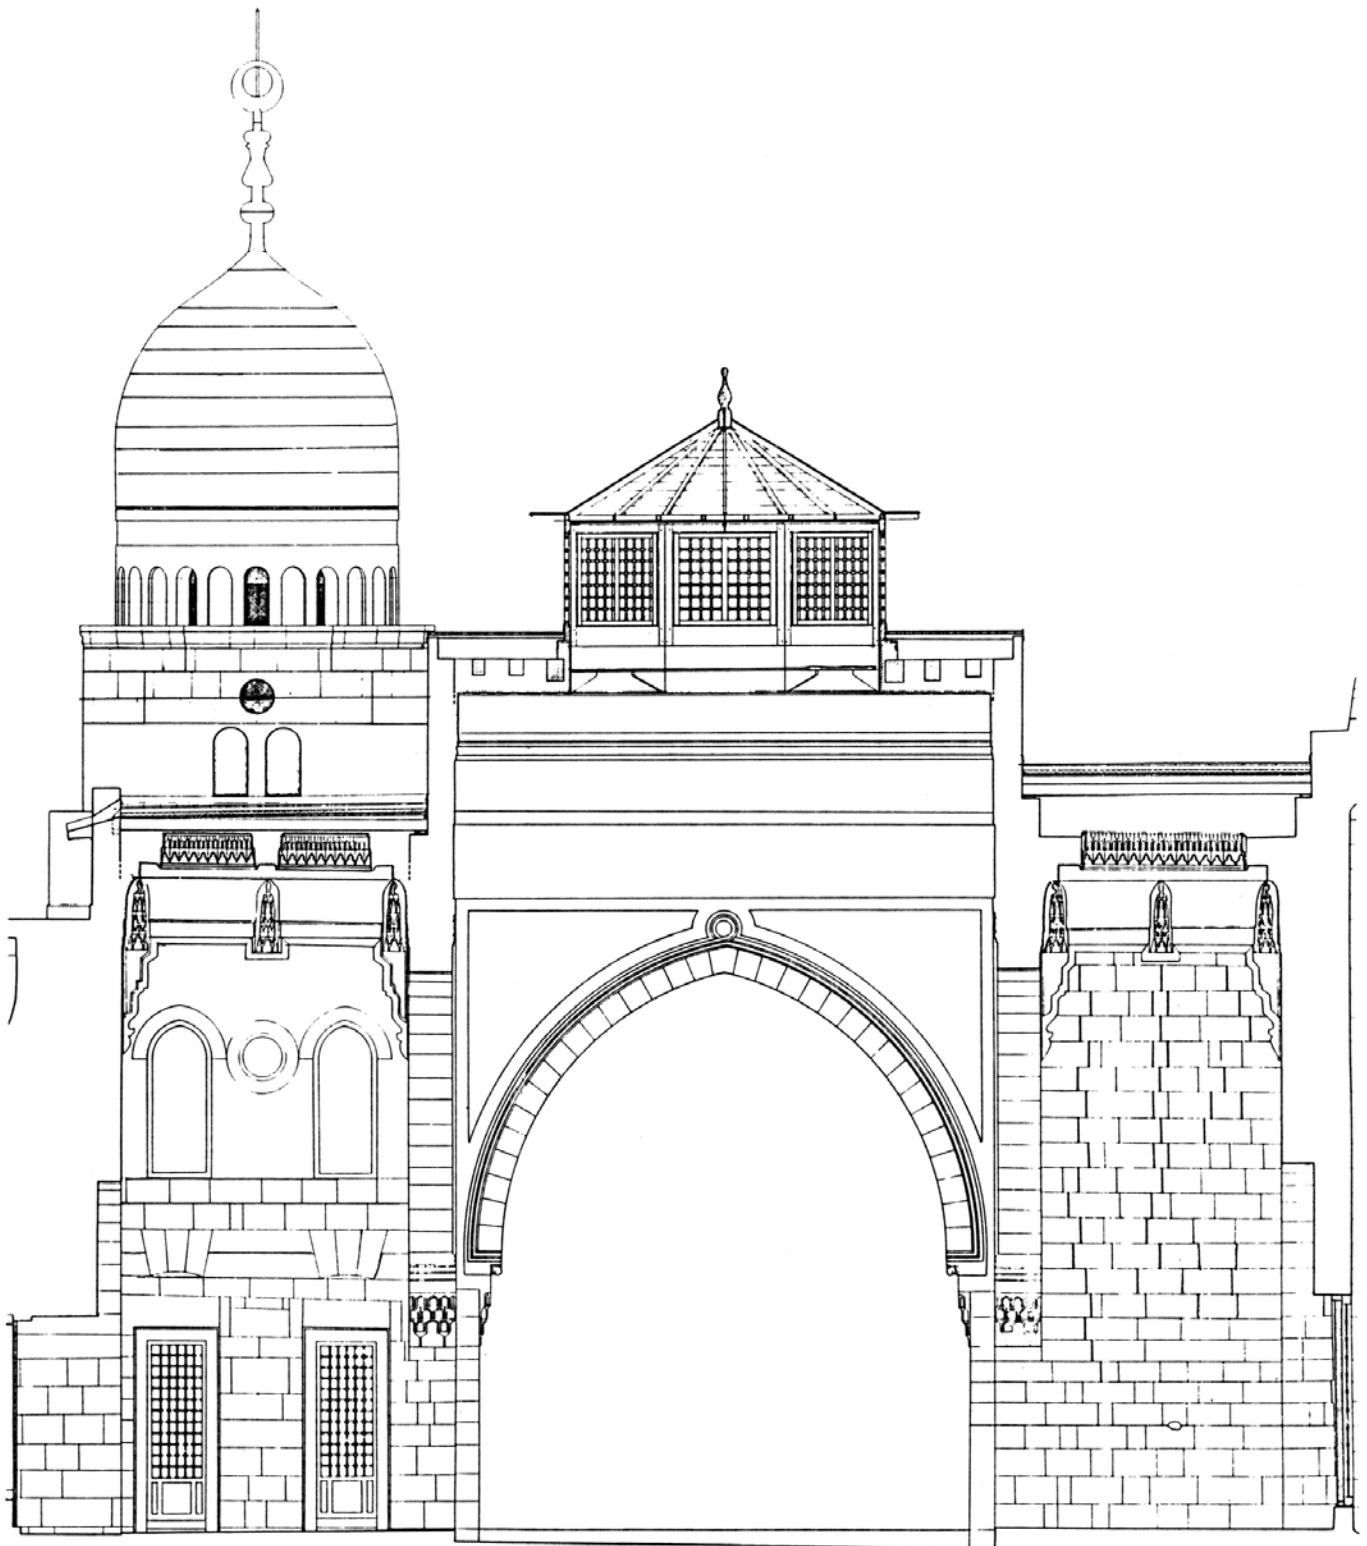



Scale 1:20  
 0 1 2 3 4 5 6 7 8 9 10  
 EL. DAWSON CENTER OF BUILDING RESTORATION - MADRASAH EL GAWHARIYA - DECEMBER 1980 - PROPOSED, SCALE 1:20 SECTION A-A

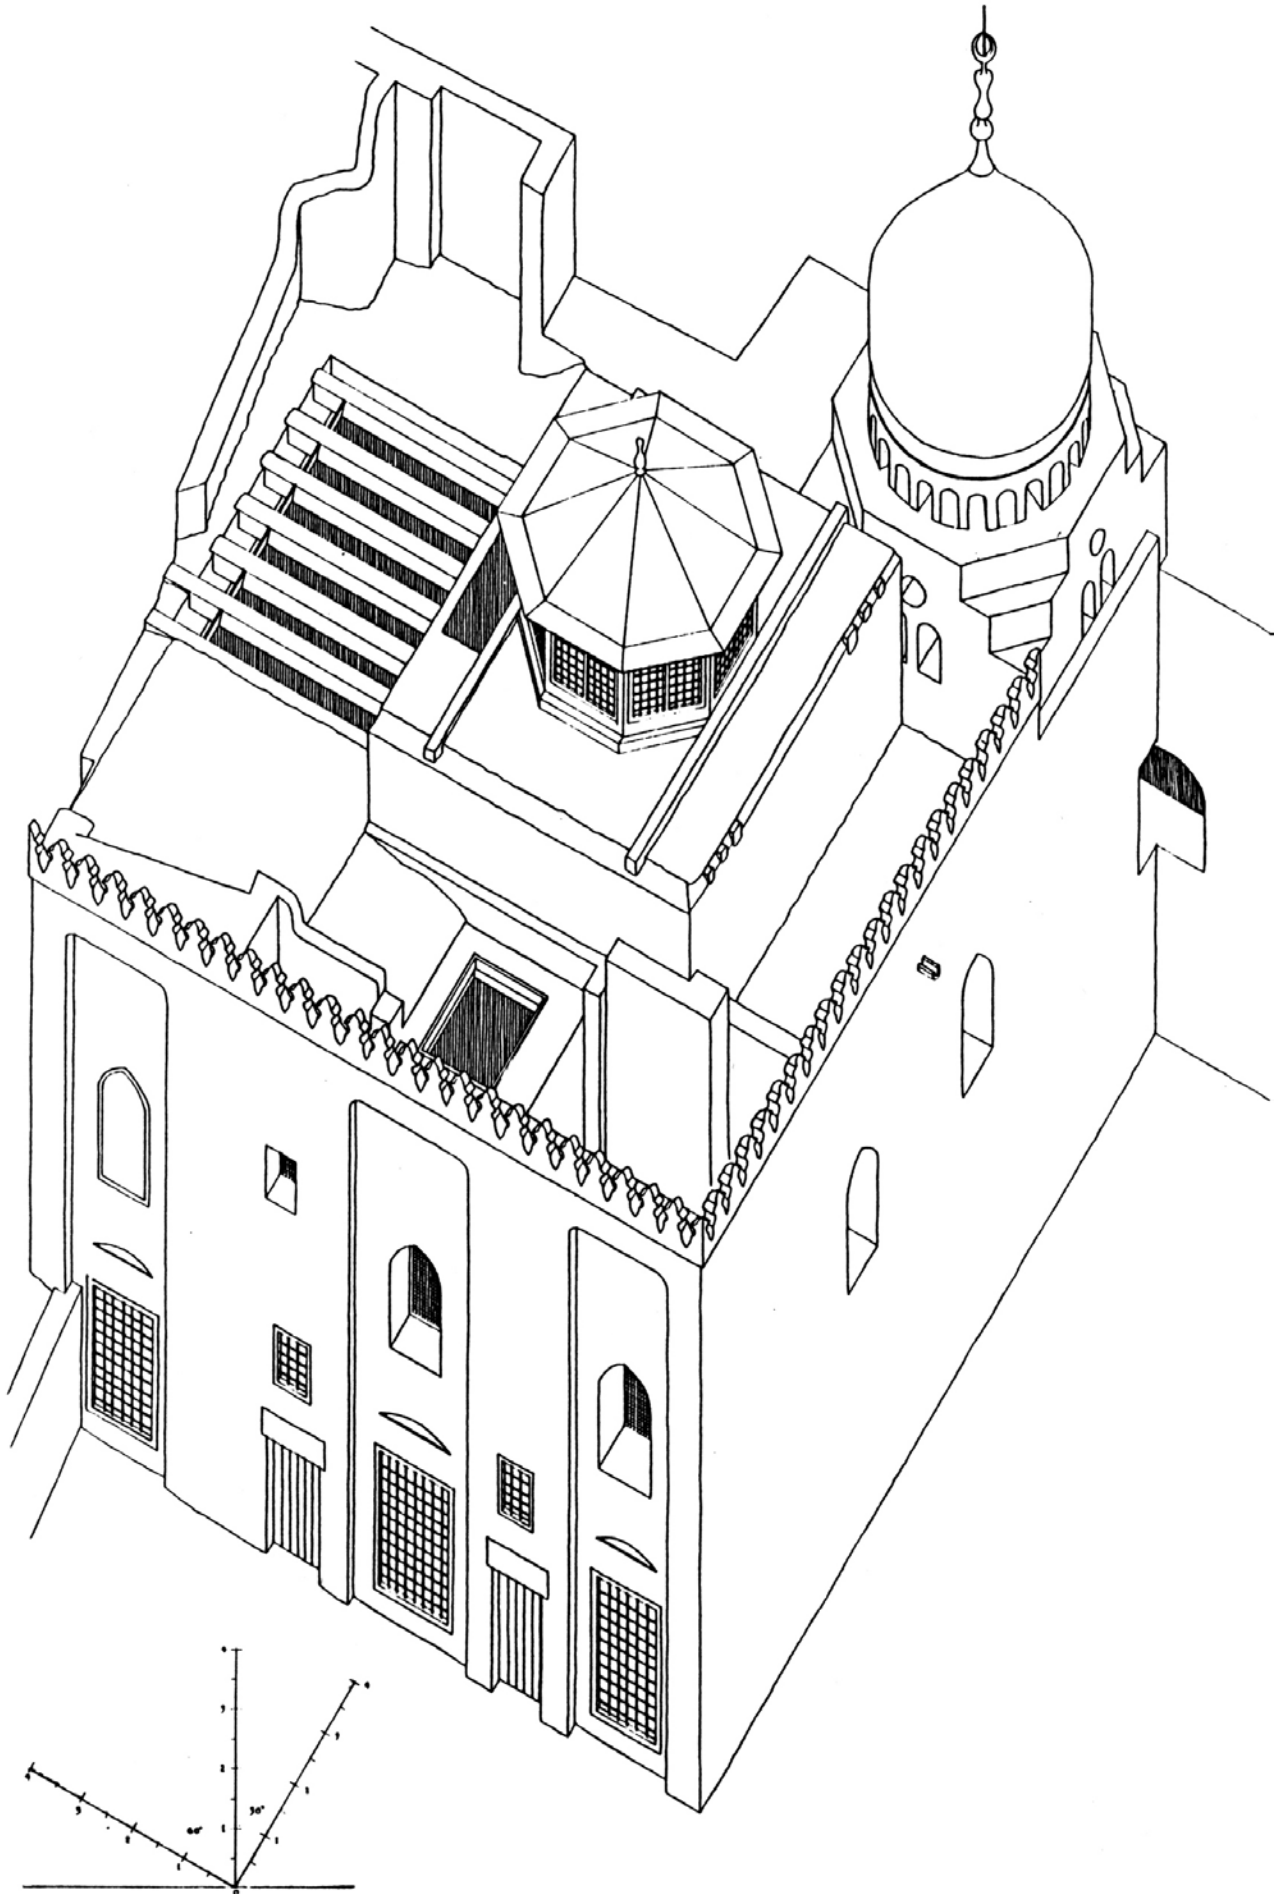

*Gawhariya Madrasa-Mausoleum Restoration, Cairo, Egypt*

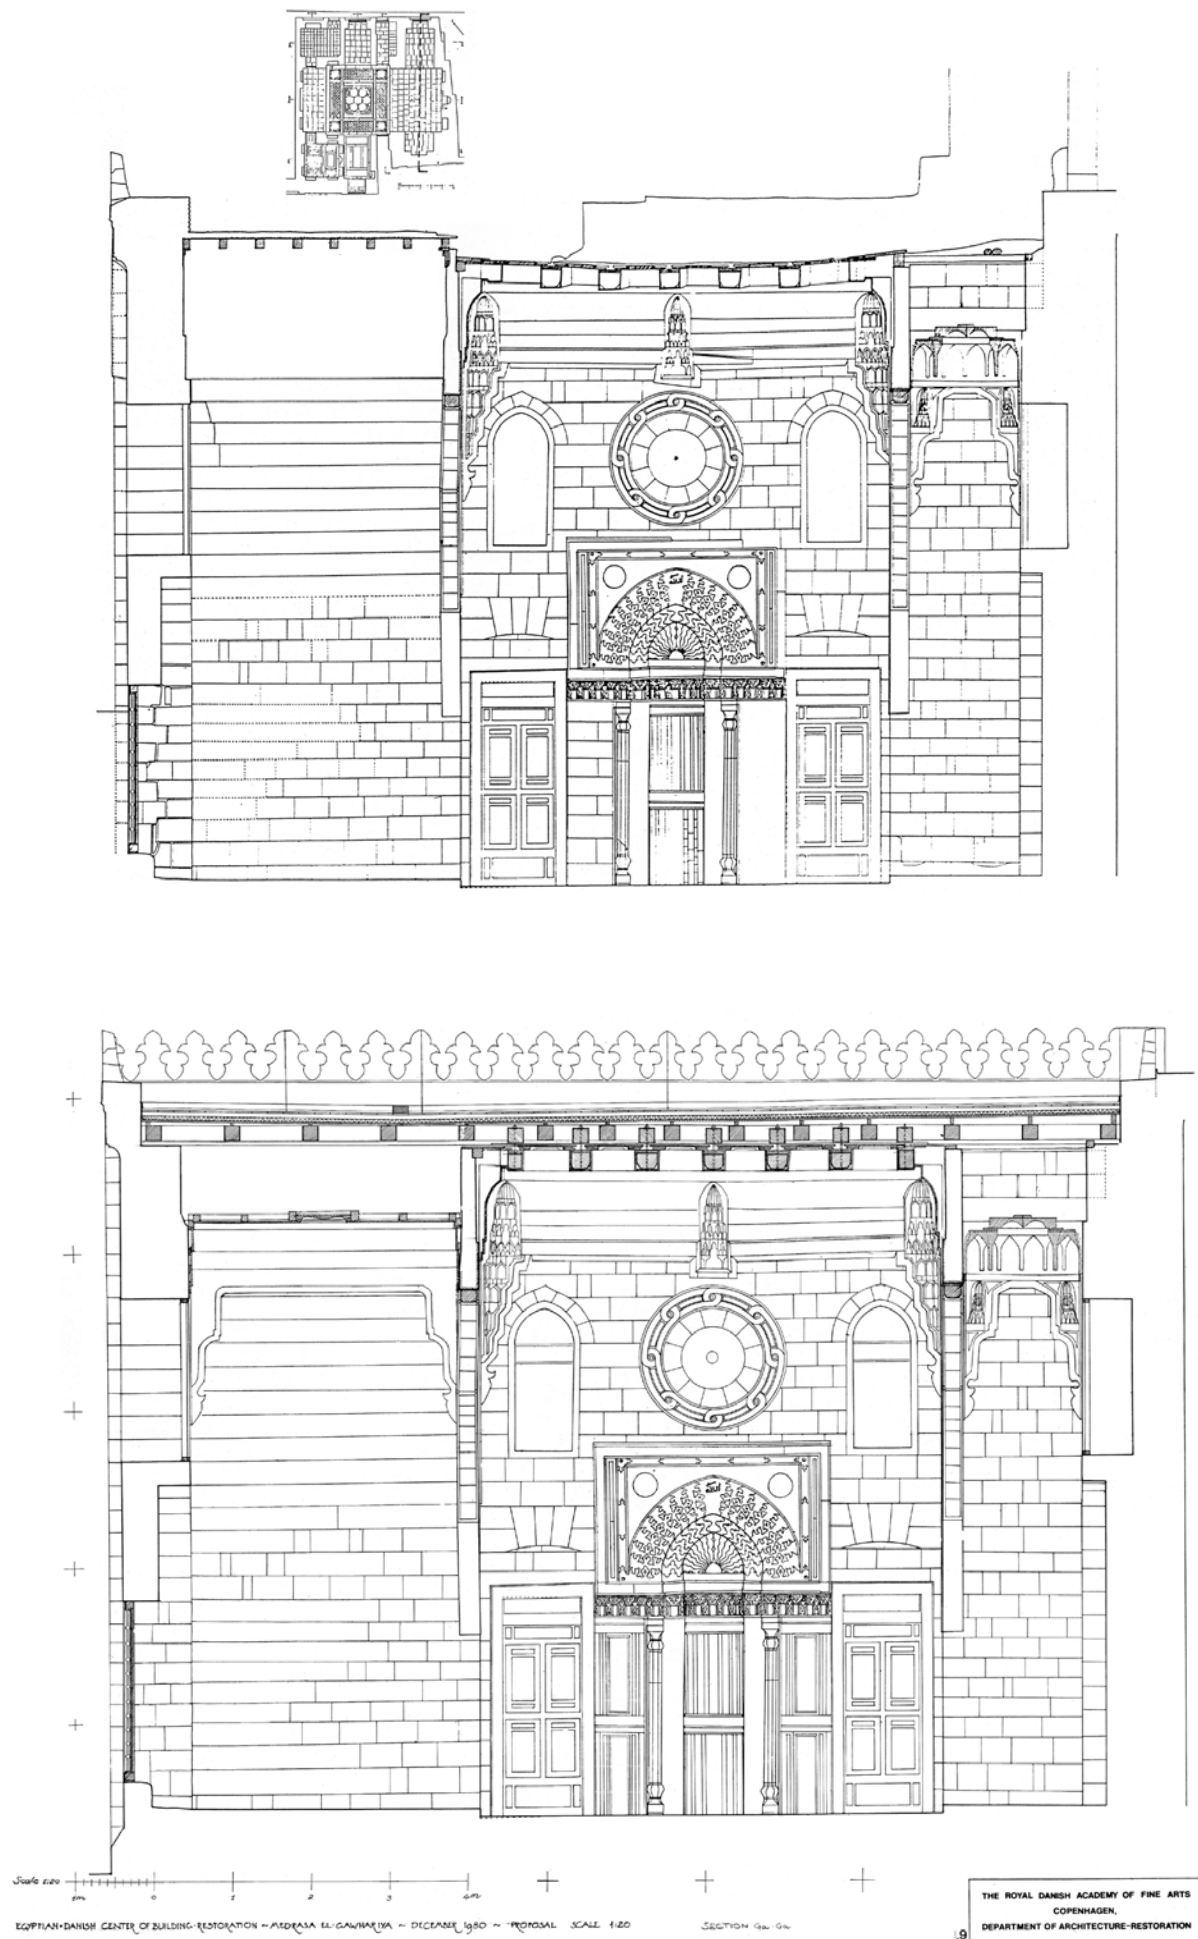

*Gawhariya Madrasa-Mausoleum Restoration, Cairo, Egypt*

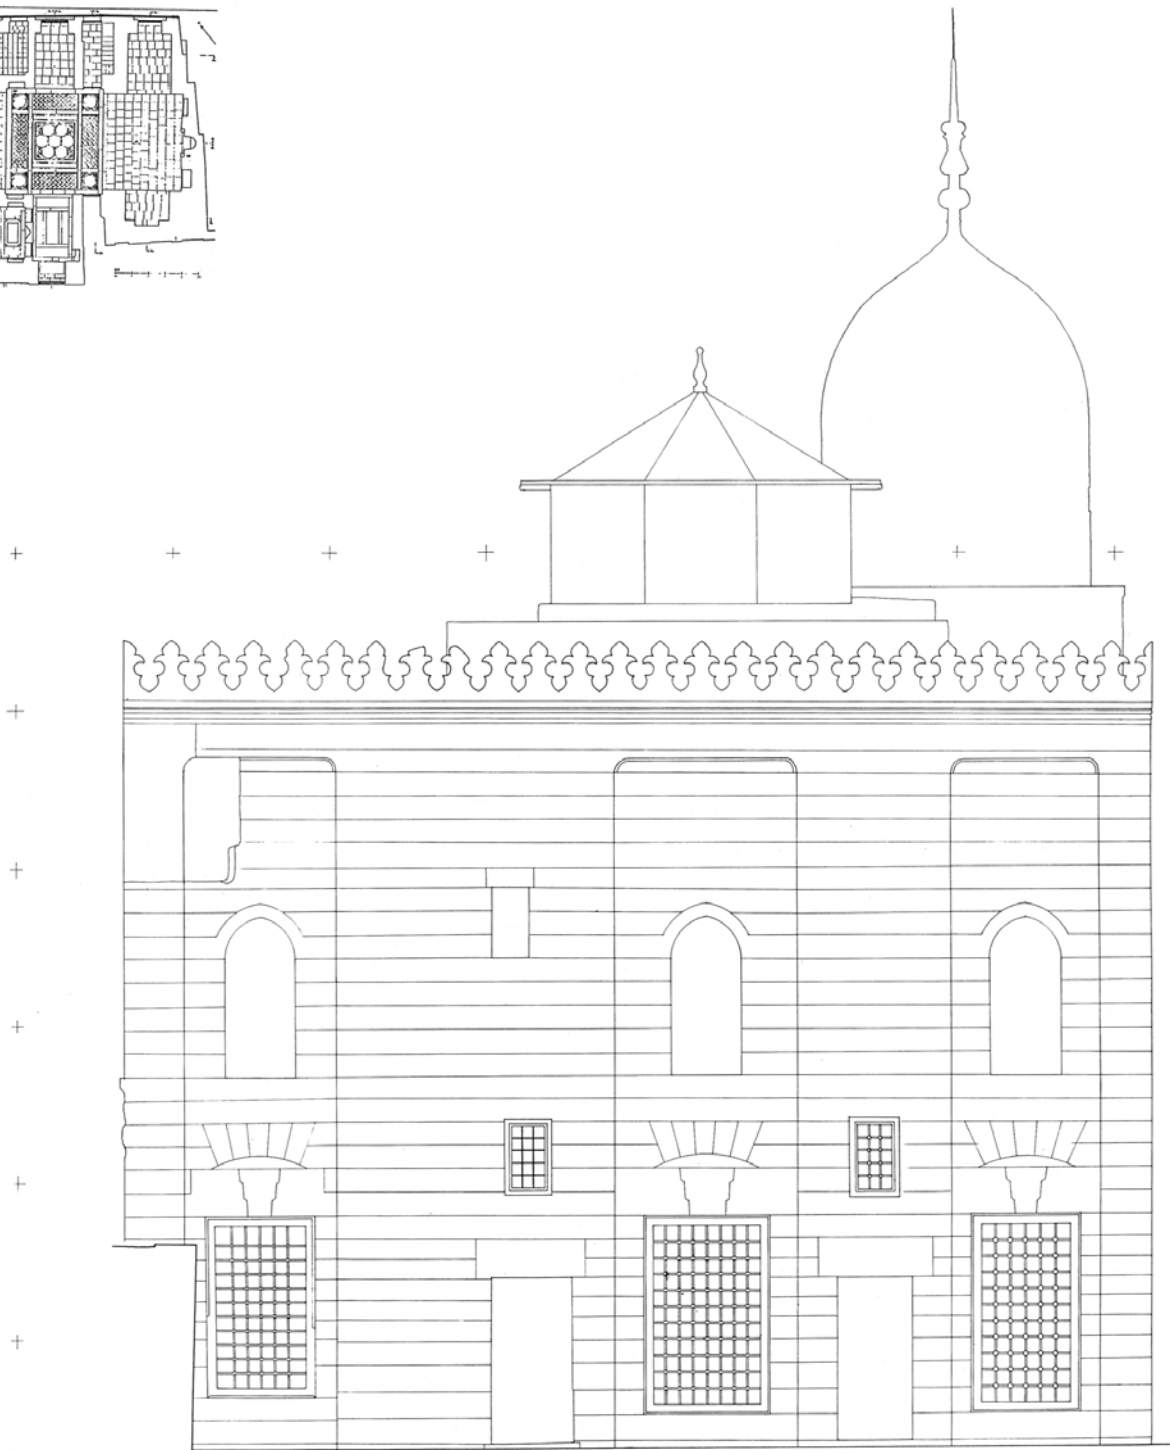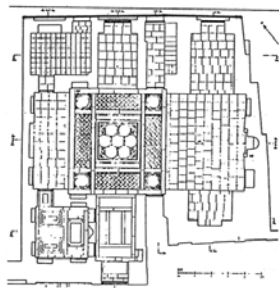

Scale 1:20





EGYPTIAN-DANISH CENTER OF BUILDING RESTORATION ~ MADRASA EL-GAWHARIYA ~ DECEMBER 1980 ~ MEASURING, SCALE 1:20 ~ MEASURED BY SE ~ DRAWN BY SE

NORTH EAST FACADE


THE ROYAL DANISH ACADEMY OF FINE ARTS  
COPENHAGEN,  
DEPARTMENT OF ARCHITECTURE-RESTORATION


0.3

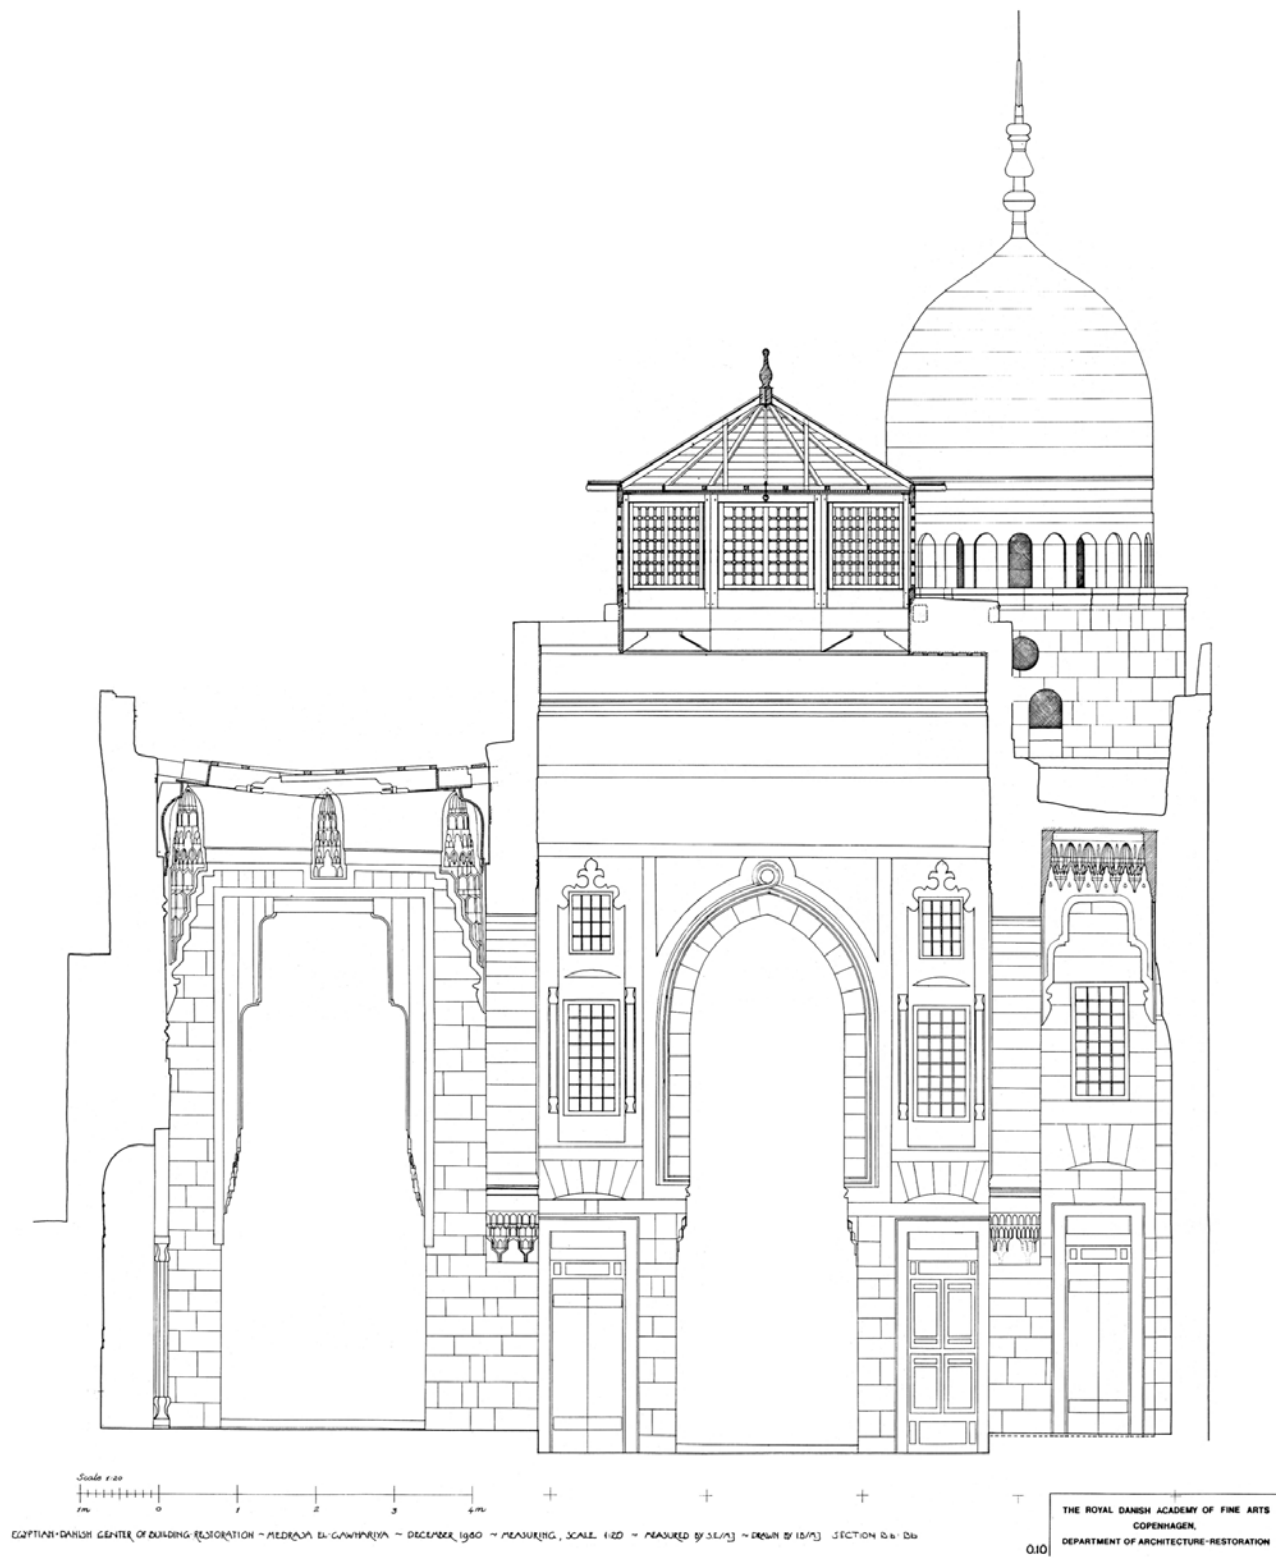

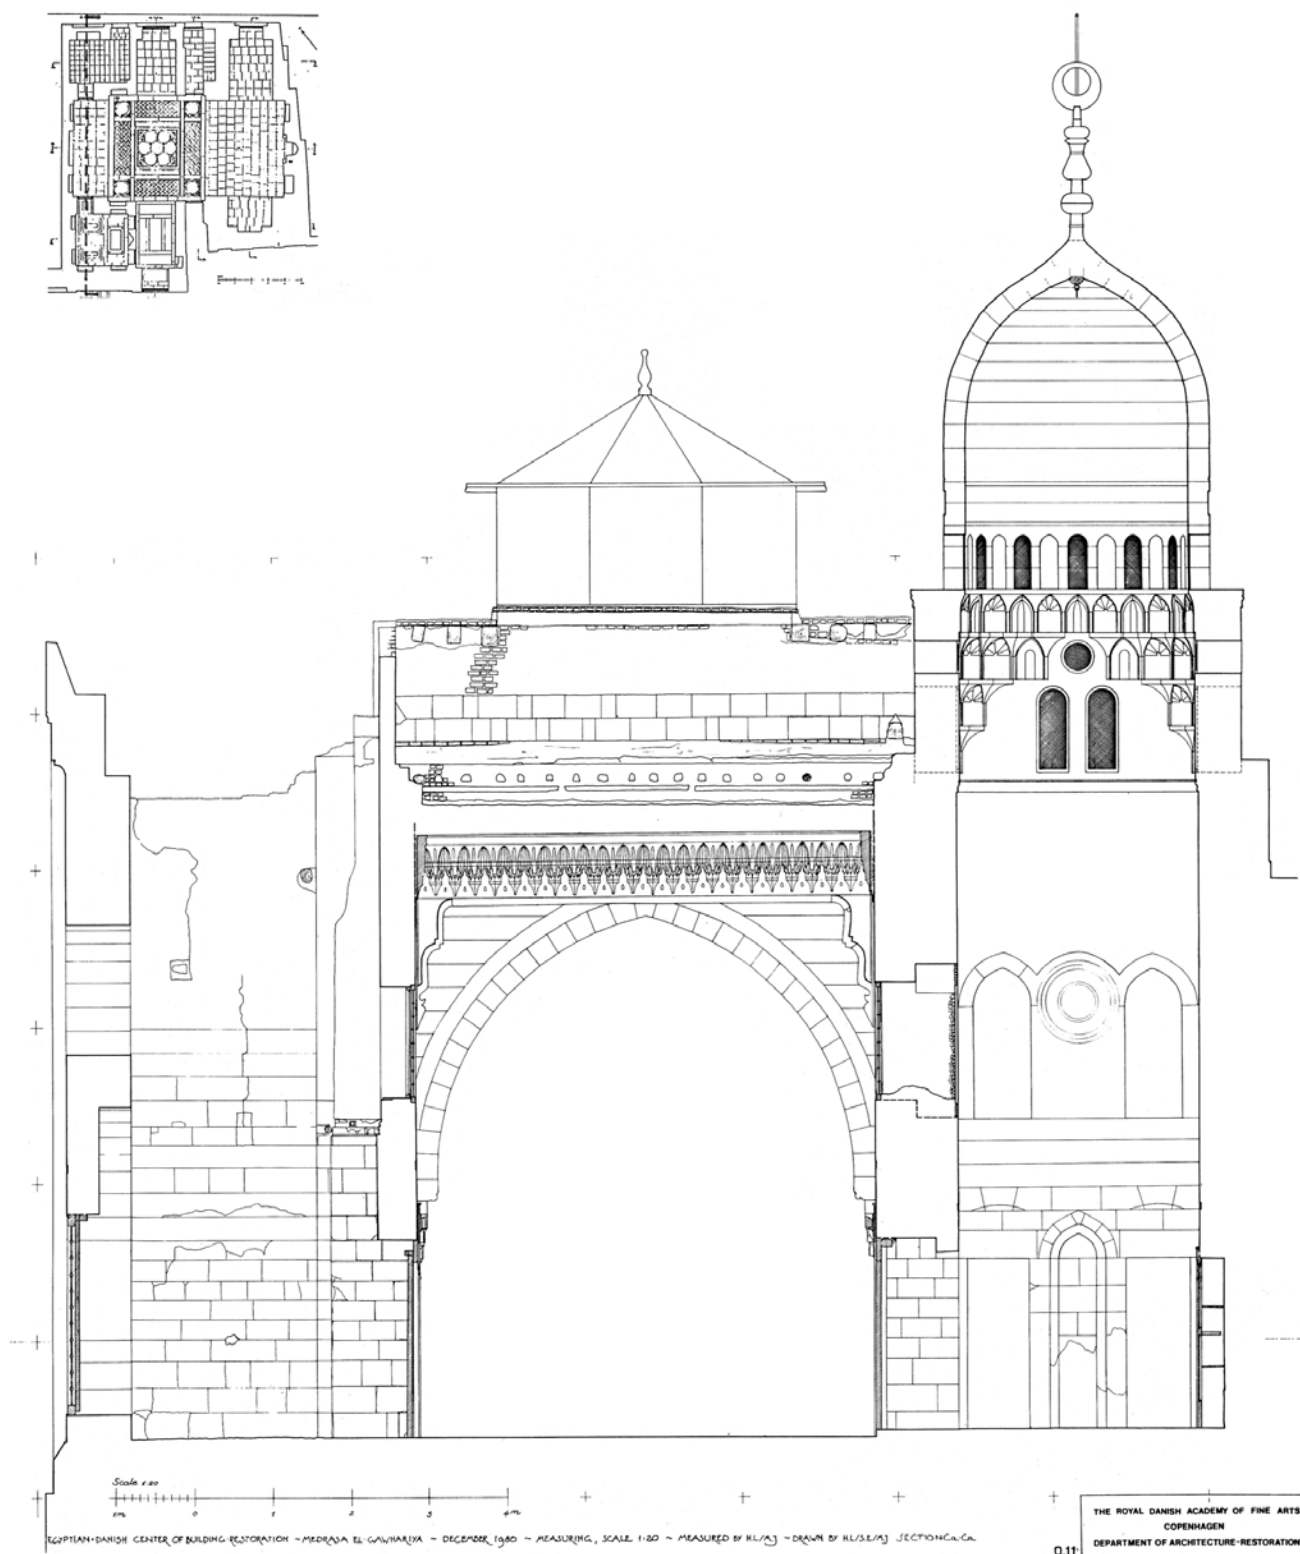


Gawhariya Madrasa-Mausoleum Restoration, Cairo, Egypt

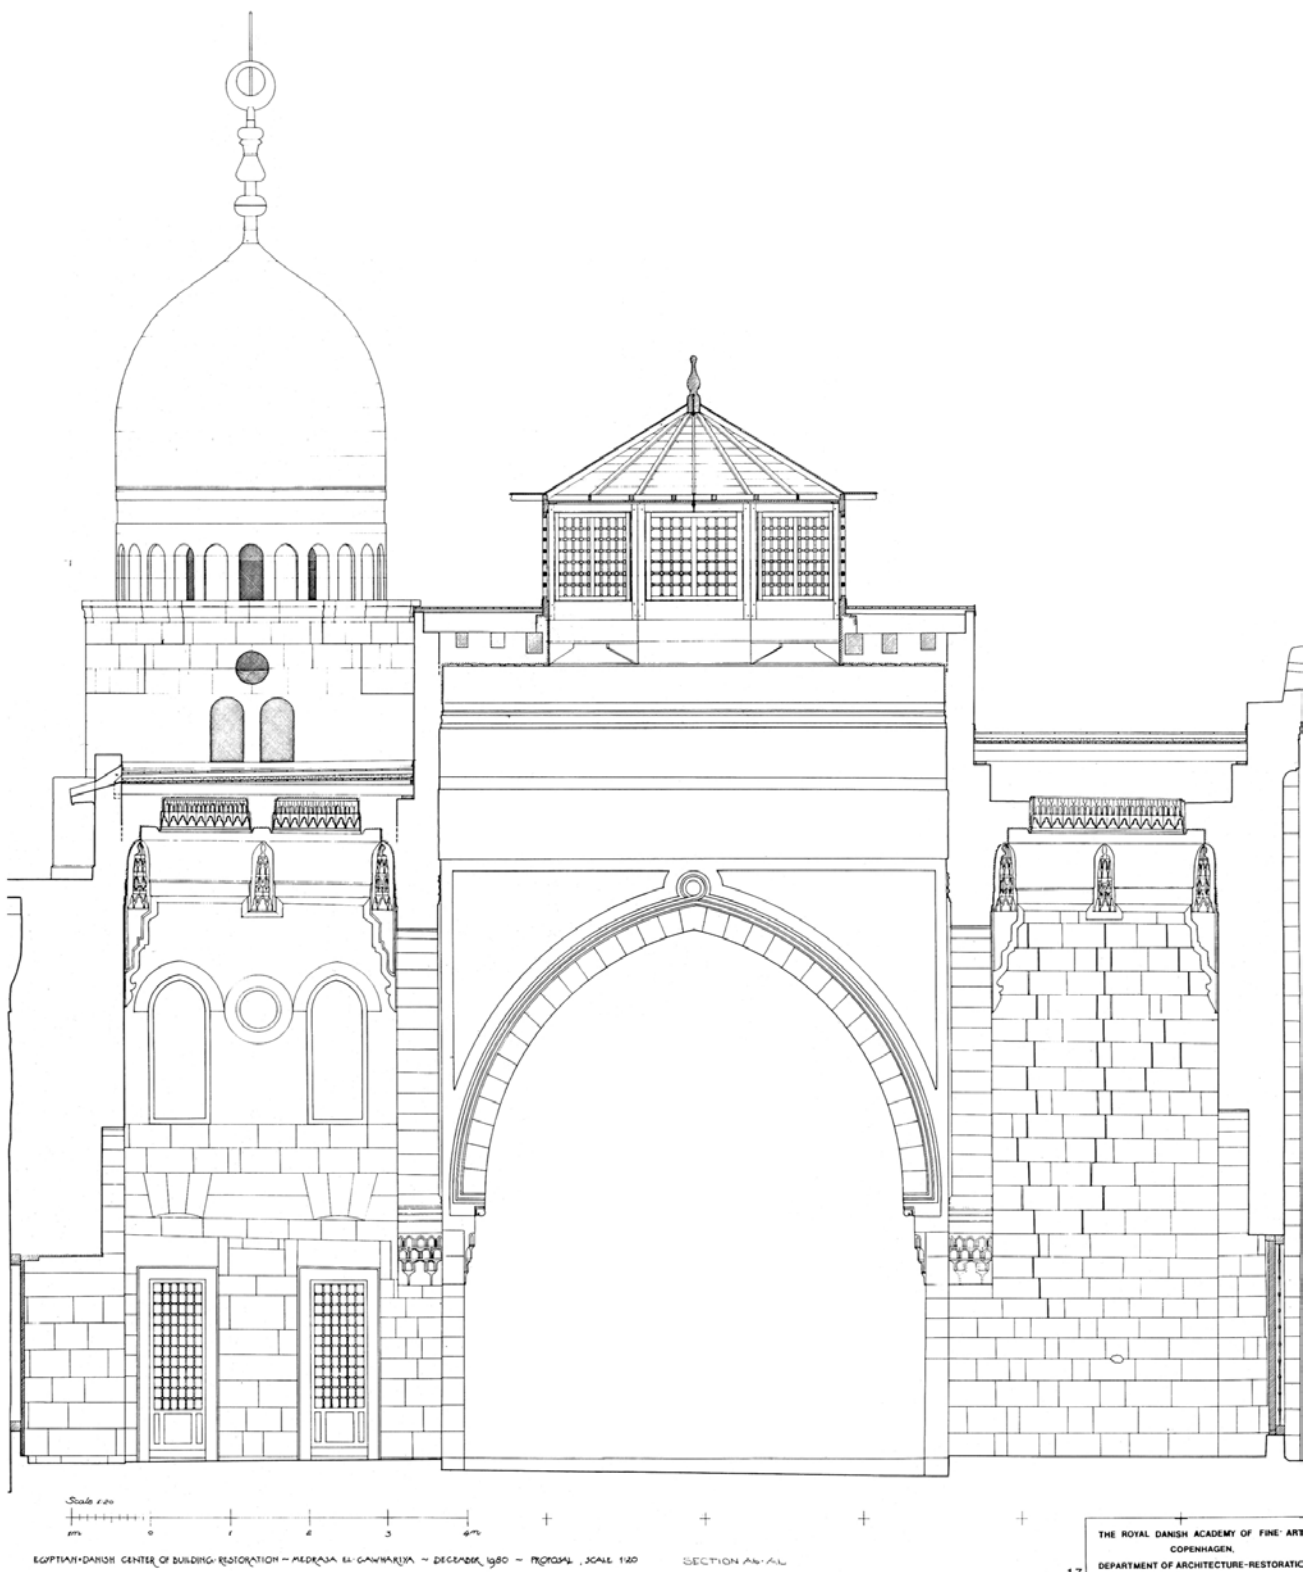


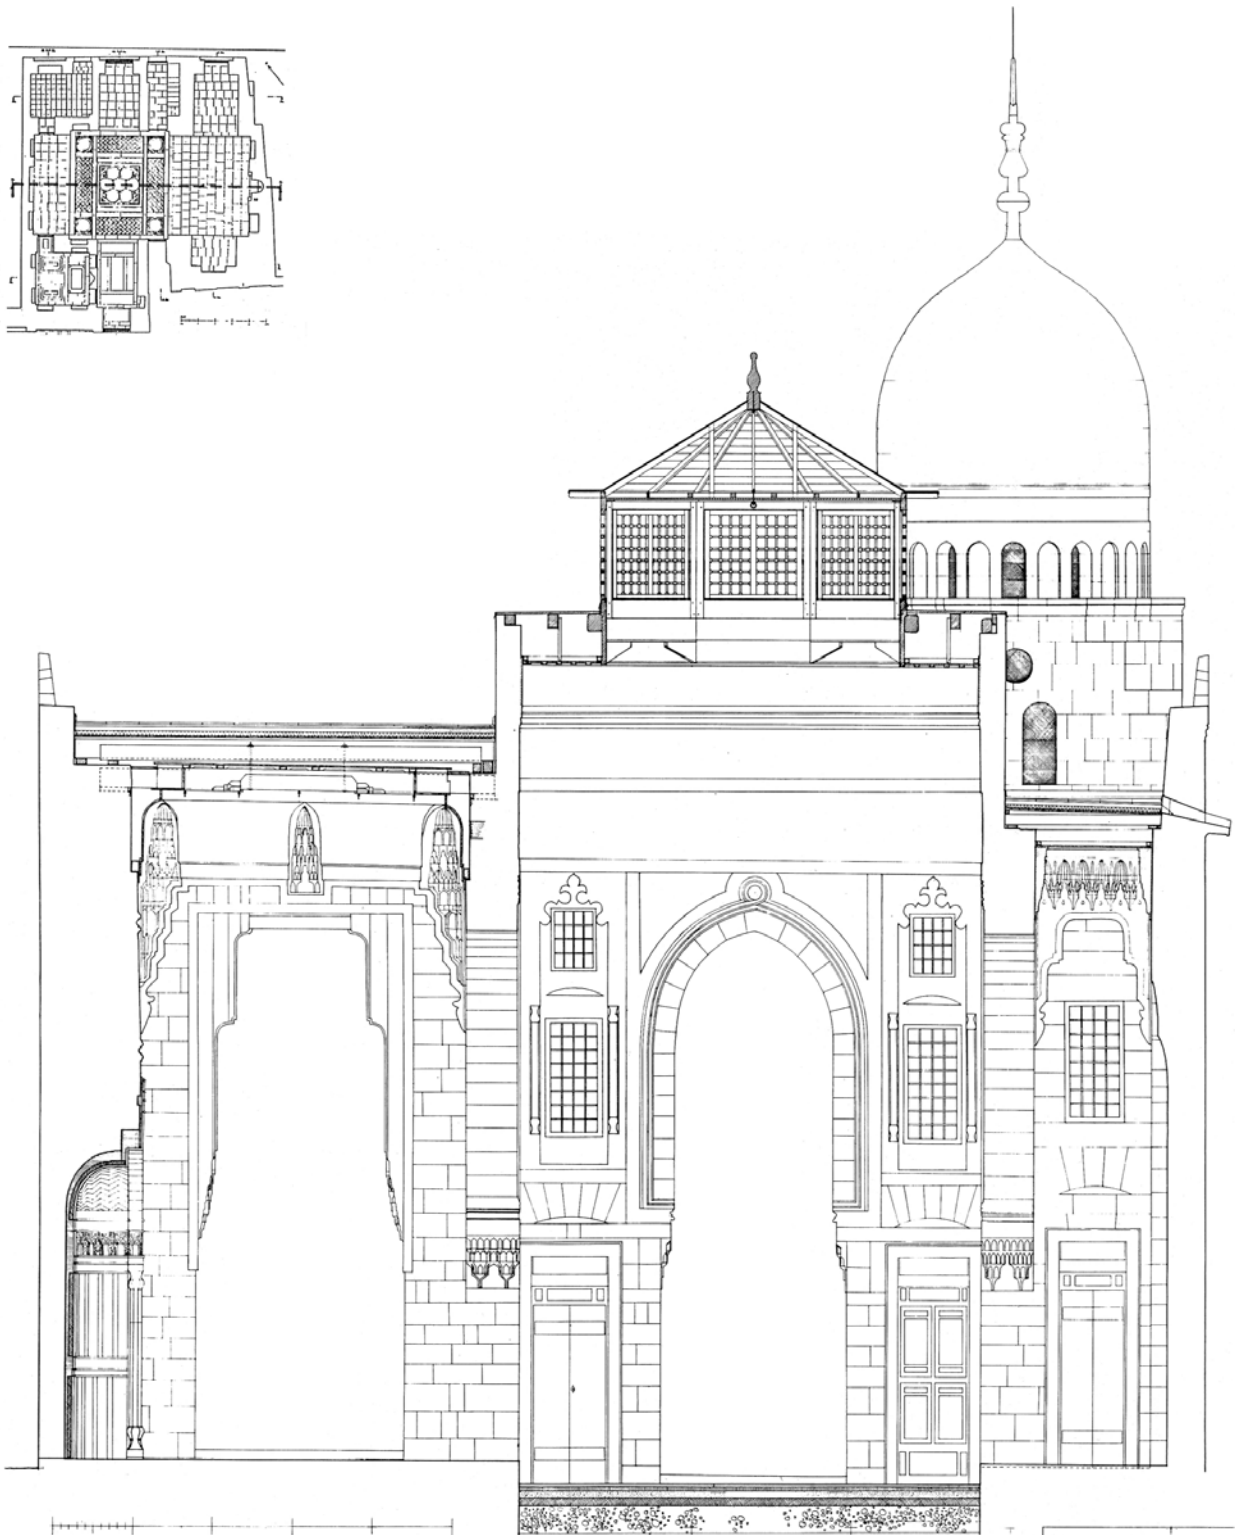

EGYPTIAN-DANISH CENTER OF BUILDING RESTORATION - MADRASA EL-GAWHARIYA - DECEMBER 1980 - PROPOSAL, SCALE 1:20 SECTION E-B' (26)


THE ROYAL DANISH ACADEMY OF FINE ARTS  
COPENHAGEN,  
DEPARTMENT OF ARCHITECTURE-RESTORATION  
18

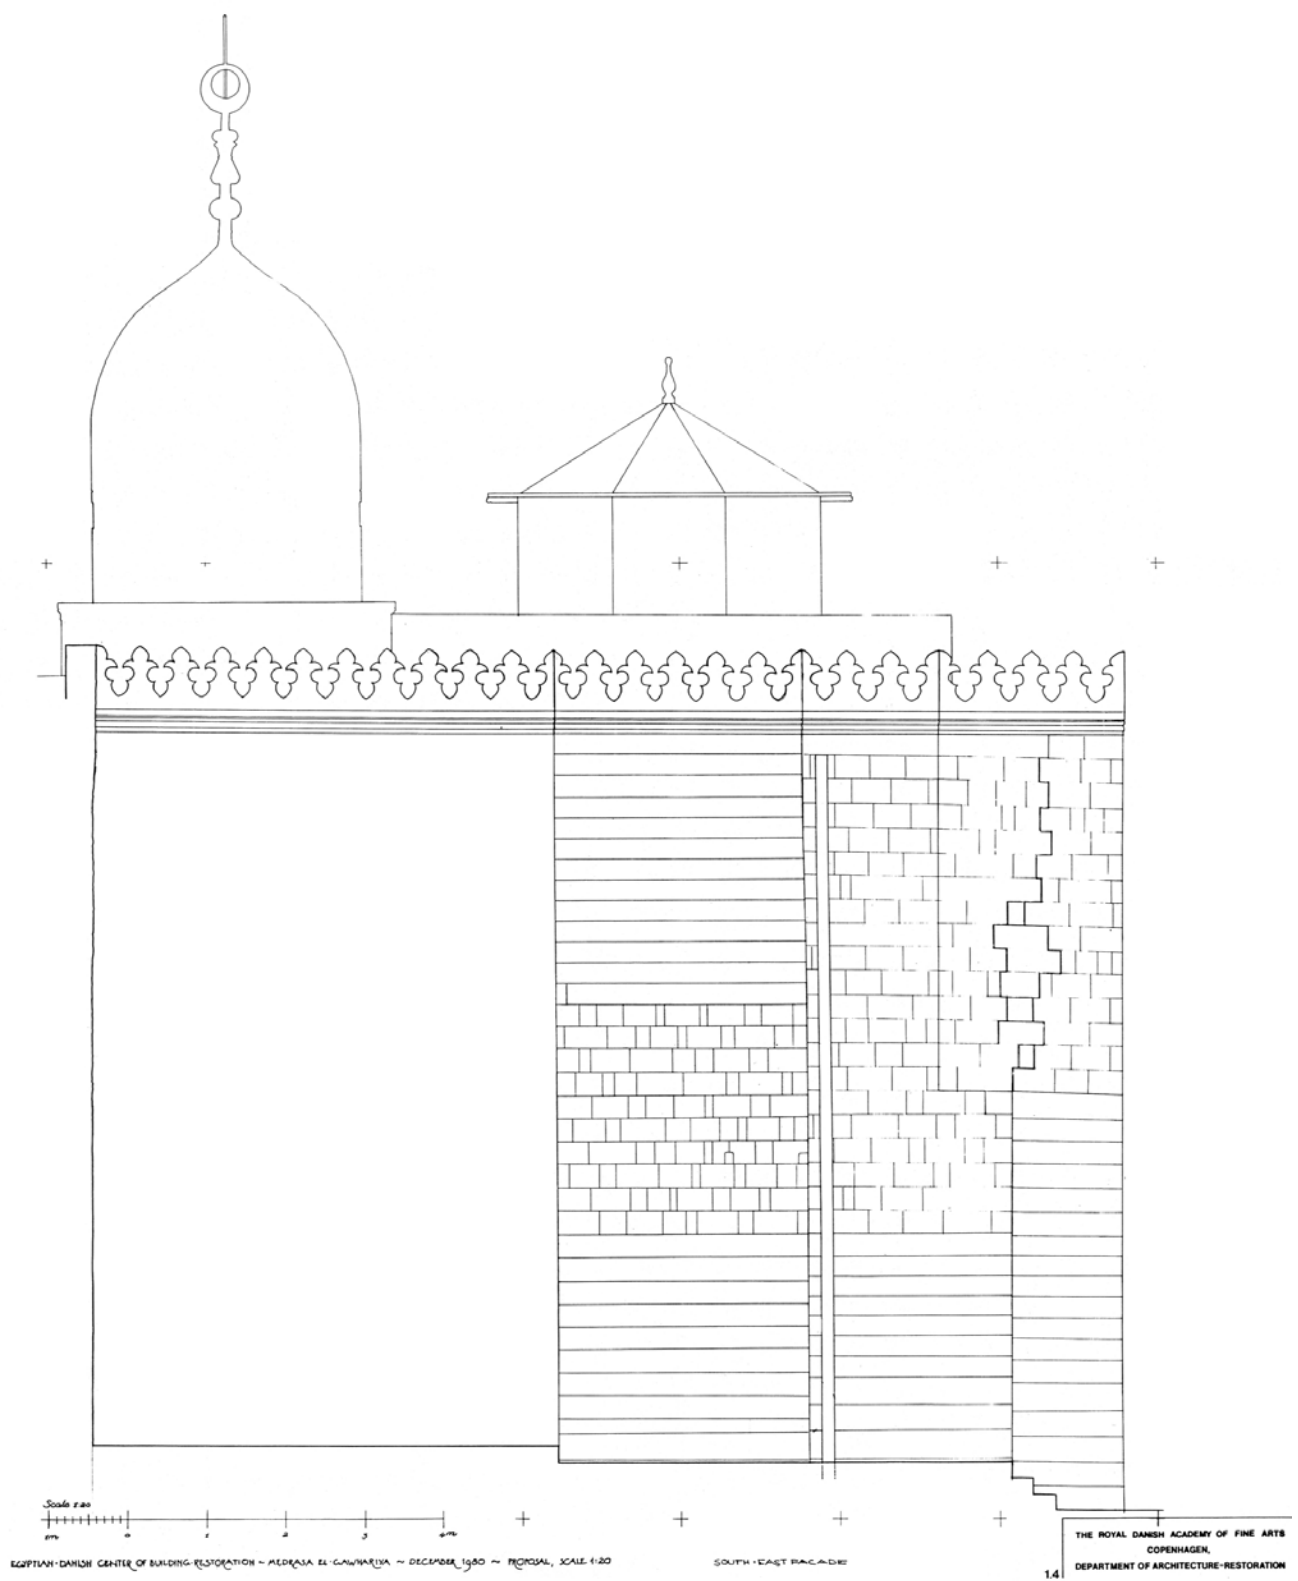


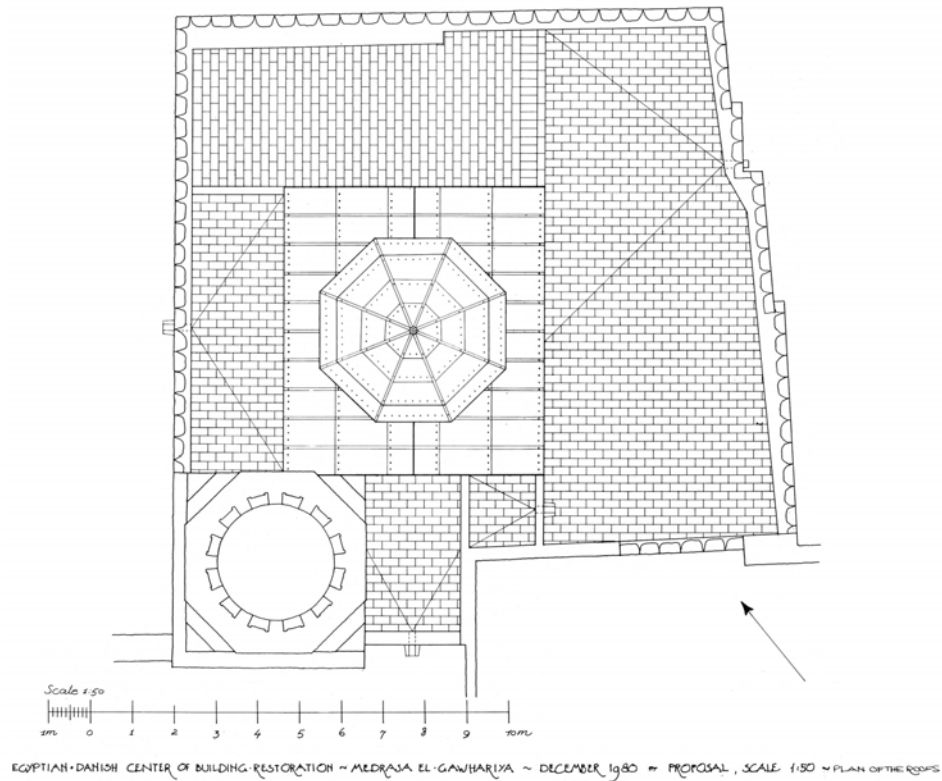

THE ROYAL DANISH ACADEMY OF FINE ARTS  
COPENHAGEN,  
DEPARTMENT OF ARCHITECTURE-RESTORATION


1.5

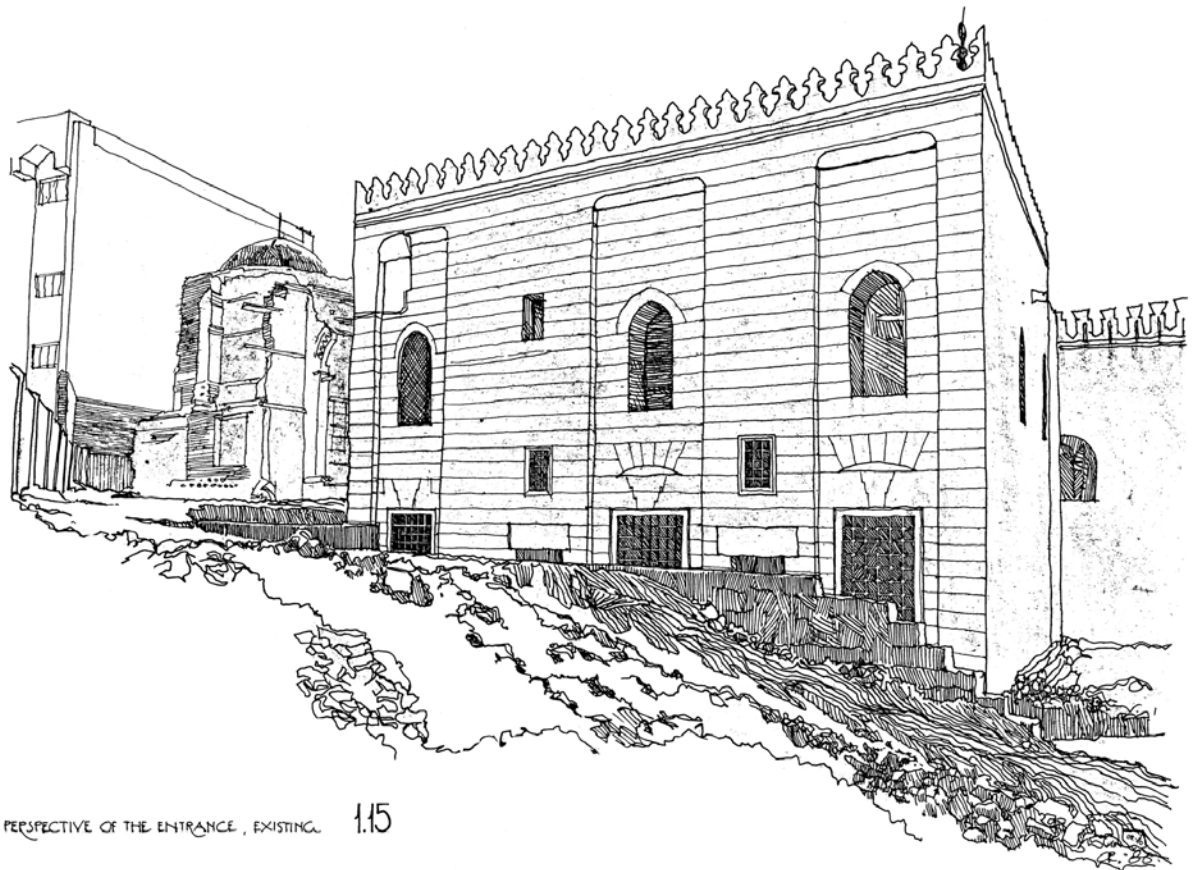

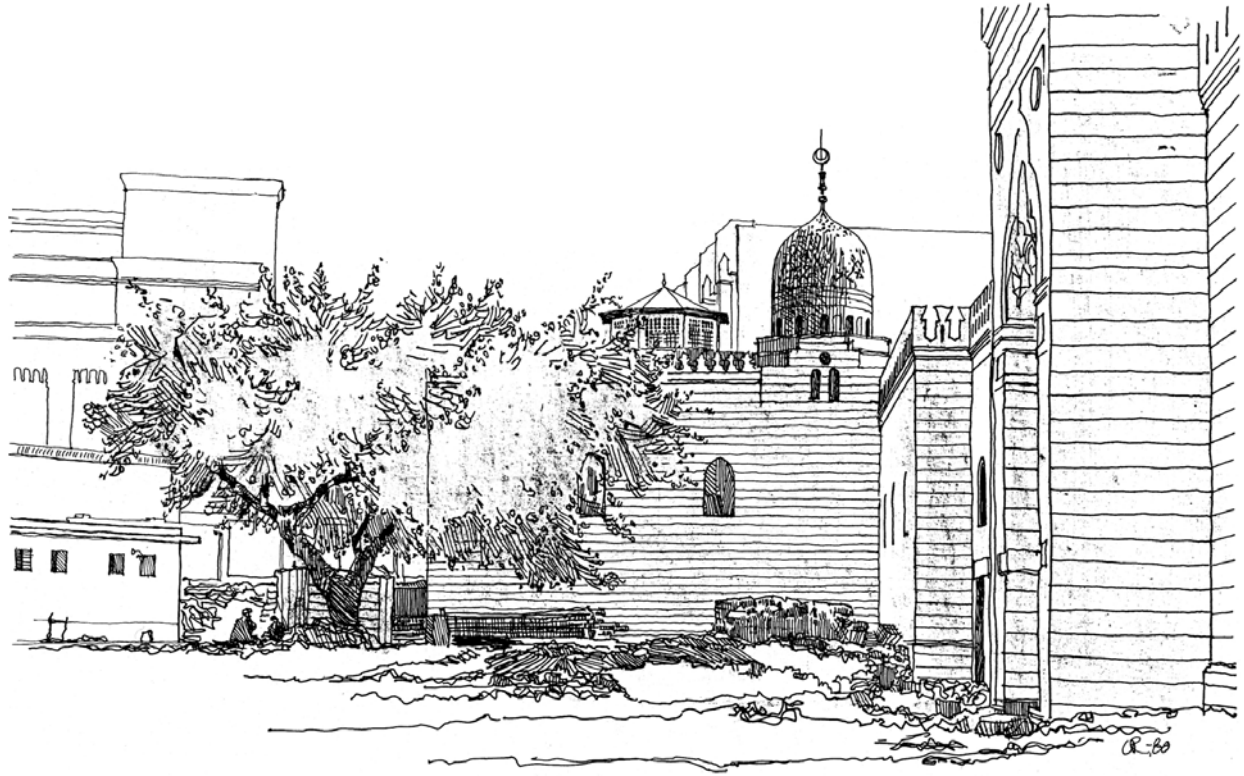

EGYPTIAN • DANISH CENTER OF BUILDING RESTORATION ~ MEDRASA EL-GAWHARIYA ~ DECEMBER 1980 ~ PROPOSAL

PERSPECTIVE OF THE OPEN SPACE 1.13

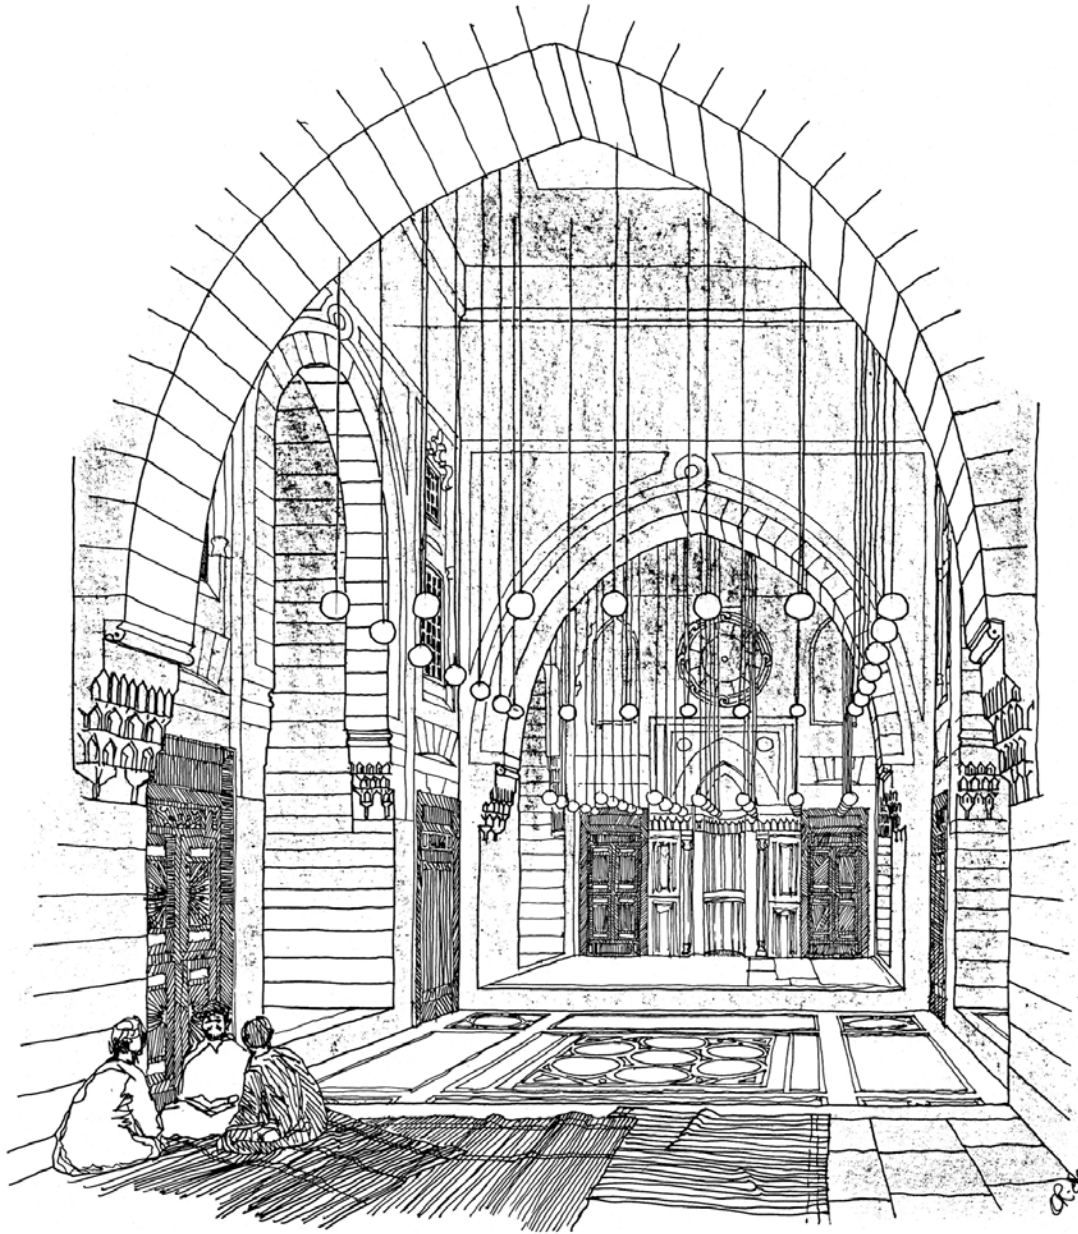

EGYPTIAN • DANISH CENTER OF BUILDING RESTORATION ~ MADRASA EL-GAWHARIYA ~ DECEMBER 1980 ~ PROPOSAL SCALE 1:20 ~

PERSPECTIVE OF THE INTERIOR WITH NEW LAMPS 1.17