


02 DOOR & WINDOW SCHEDULE
SCALE: 1/4"=1'-0"

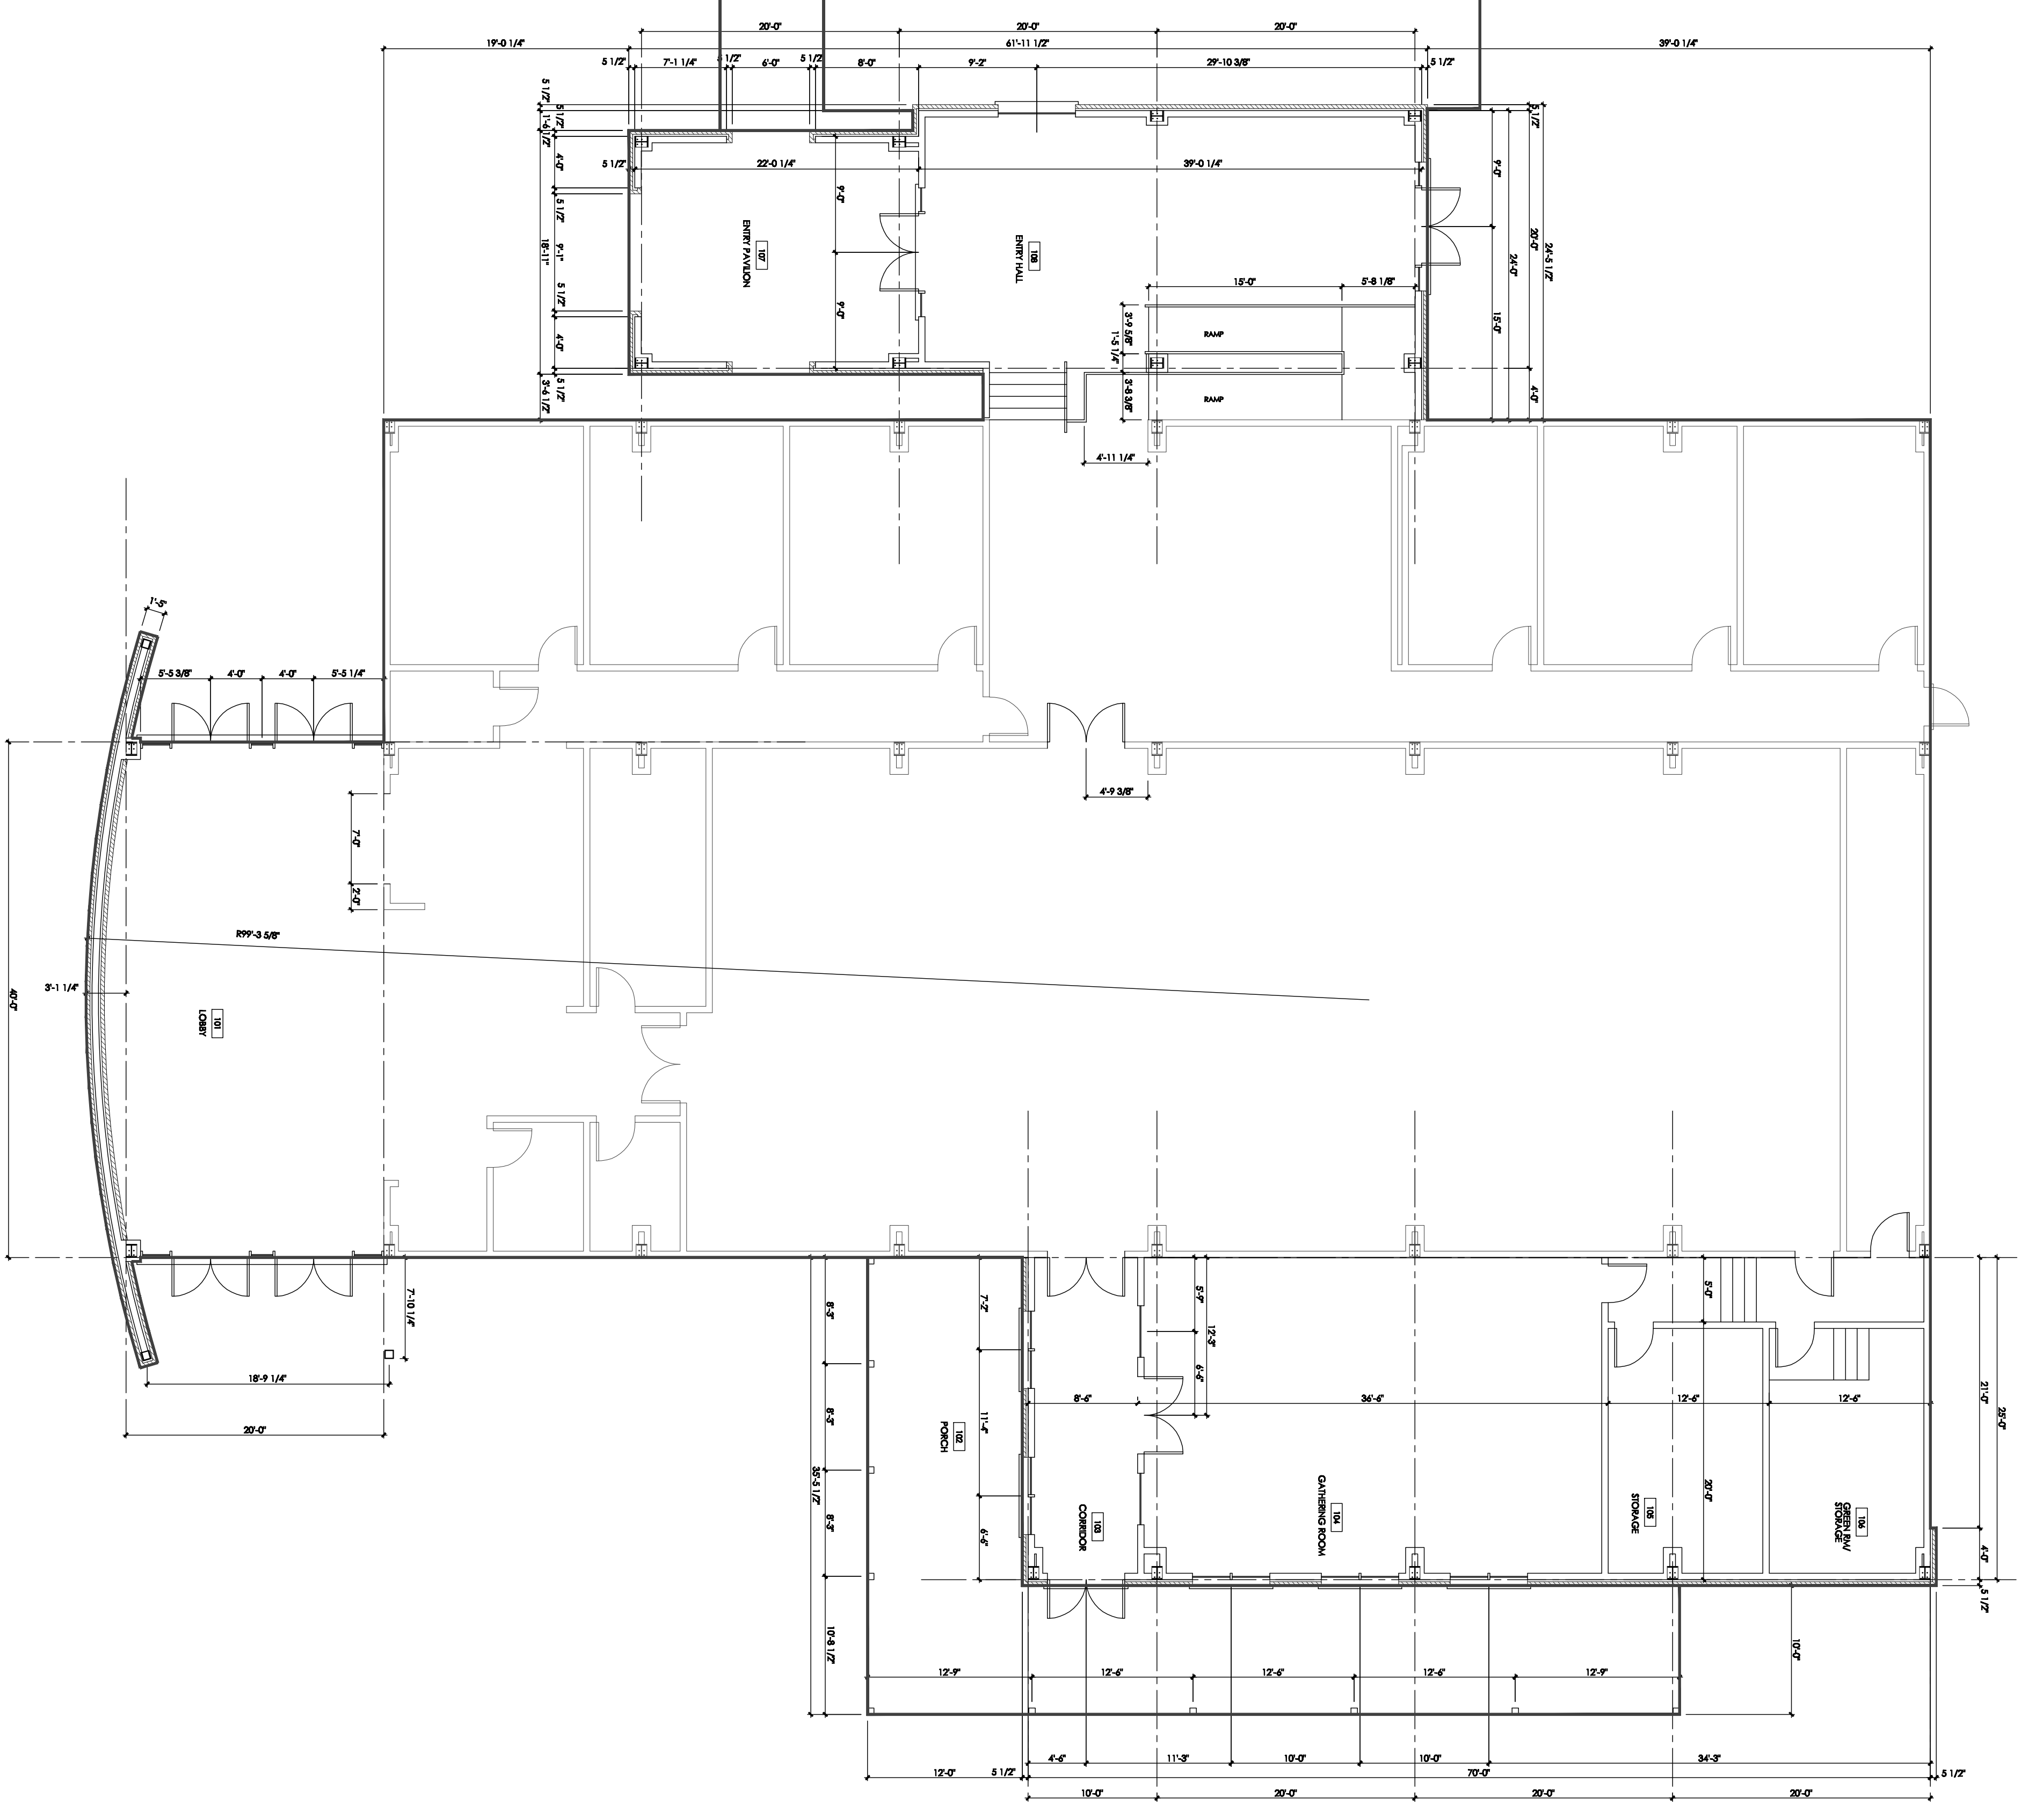

01 FLOOR PLAN
SCALE: 1/8"=1'-0" **9,176 SF**

STONEPOINT CHURCH
WILLS POINT, TEXAS

SHEET NO. A1	APPROVED:	DATE:	REVISION:	JOB NO.:
	DESIGNER:	28 FEBRUARY 2016		
SHEET TITLE:				